

TCEQ WPAP & SCS APPLICATION

for

**SANTA RITA RANCH PHASE 7B SECTION 4  
WILLIAMSON COUNTY, TEXAS**

Prepared For:


Santa Rita KC, LLC  
Attn: James Edward Horne  
1700 Cross Creek Lane, Suite 100  
Liberty Hill, TX 78642  
(512) 502-2050

Prepared By:


Steven P. Cates, P.E.  
**CARLSON, BRIGANCE & DOERING, INC.**  
5501 West William Cannon Drive  
Austin, Texas 78749  
(512) 280-5160  
Firm #F3791



CBD No. 5488  
November 2024

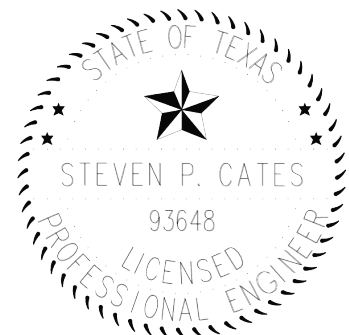

CARLSON, BRIGANCE & DOERING, INC.  
ID# F3791

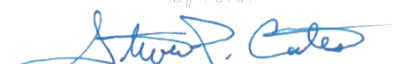

**11-27-2024**



## **Table of Contents**

- I. Edwards Aquifer Application Cover Page (TCEQ-20705)**
- II. General Information Form (TCEQ-0587)**
  - Attachment A - Road Map
  - Attachment B - USGS / Edwards Recharge Zone Map
  - Attachment C - Project Description
- III. Geologic Assessment Form (TCEQ-0585)**
  - Attachment A - Geologic Assessment Table (TCEQ-0585-Table)  
Comments to the Geologic Assessment Table
  - Attachment B - Soil Profile and Narrative of Soil Units
  - Attachment C - Stratigraphic Column
  - Attachment D - Narrative of Site-Specific Geology  
Site Geologic Map(s)  
Table or list for the position of features' latitude/longitude (if mapped using GPS)
- IV. Water Pollution Abatement Plan Application Form (TCEQ-0584)**
  - Attachment A - Factors Affecting Water Quality
  - Attachment B - Volume and Character of Stormwater
- V. Temporary Stormwater Section (TCEQ-0602)**
  - Attachment A - Spill Response Actions
  - Attachment B - Potential Sources of Contamination
  - Attachment C - Sequence of Major Activities
  - Attachment D - Temporary Best Management Practices and Measures
  - Attachment F - Structural Practices
  - Attachment G - Drainage Area Map
  - Attachment H – Temporary Sediment Pond(s) Plans and Calculations
  - Attachment I - Inspection and Maintenance for BMPs
  - Attachment J - Schedule of Interim and Permanent Soil Stabilization Practices
- VI. Permanent Stormwater Section (TCEQ-0600)**
  - Attachment B - BMPs for Upgradient Stormwater
  - Attachment C - BMPs for On-site Stormwater
  - Attachment D - BMPs for Surface Streams
  - Attachment F - Construction Plans
  - Attachment G - Inspection, Maintenance, Repair and Retrofit Plan
  - Attachment I - Measures for Minimizing Surface Stream Contamination
- VII. Organized Sewage Collection System Plan (TCEQ-0582)**
  - Attachment A – SCS Engineering Design Report
- VIII. Appendices**
  - A. TCEQ TSS Removal Spreadsheets
  - B. WPAP & SCS Approval Letter
  - C. Water Quality Calculation Spreadsheet
- IX. Agent Authorization Form (TCEQ-0599), if application submitted by agent**
- X. Application Fee Form (TCEQ-0574)**
- XI. Check Payable to the “Texas Commission on Environmental Quality”**
- XII. Core Data Form (TCEQ-10400)**



# Texas Commission on Environmental Quality

## Edwards Aquifer Application Cover Page

---

### Our Review of Your Application

The Edwards Aquifer Program staff conducts an administrative and technical review of all applications. The turnaround time for administrative review can be up to 30 days as outlined in 30 TAC 213.4(e). Generally administrative completeness is determined during the intake meeting or within a few days of receipt. The turnaround time for technical review of an administratively complete Edwards Aquifer application is 90 days as outlined in 30 TAC 213.4(e). Please know that the review and approval time is directly impacted by the quality and completeness of the initial application that is received. In order to conduct a timely review, it is imperative that the information provided in an Edwards Aquifer application include final plans, be accurate, complete, and in compliance with [30 TAC 213](#).

### Administrative Review

1. [Edwards Aquifer applications](#) must be deemed administratively complete before a technical review can begin. To be considered administratively complete, the application must contain completed forms and attachments, provide the requested information, and meet all the site plan requirements. The submitted application and plan sheets should be final plans. Please submit one full-size set of plan sheets with the original application, and half-size sets with the additional copies.

To ensure that all applicable documents are included in the application, the program has developed tools to guide you and web pages to provide all forms, checklists, and guidance. Please visit the below website for assistance: <http://www.tceq.texas.gov/field/eapp>.

2. This Edwards Aquifer Application Cover Page form (certified by the applicant or agent) must be included in the application and brought to the administrative review meeting.
3. Administrative reviews are scheduled with program staff who will conduct the review. Applicants or their authorized agent should call the appropriate regional office, according to the county in which the project is located, to schedule a review. The average meeting time is one hour.
4. In the meeting, the application is examined for administrative completeness. Deficiencies will be noted by staff and emailed or faxed to the applicant and authorized agent at the end of the meeting, or shortly after. Administrative deficiencies will cause the application to be deemed incomplete and returned.

An appointment should be made to resubmit the application. The application is re-examined to ensure all deficiencies are resolved. The application will only be deemed administratively complete when all administrative deficiencies are addressed.

5. If an application is received by mail, courier service, or otherwise submitted without a review meeting, the administrative review will be conducted within 30 days. The applicant and agent will be contacted with the results of the administrative review. If the application is found to be administratively incomplete, it can be retrieved from the regional office or returned by regular mail. If returned by mail, the regional office may require arrangements for return shipping.
6. If the geologic assessment was completed before October 1, 2004 and the site contains “possibly sensitive” features, the assessment must be updated in accordance with the *Instructions to Geologists* (TCEQ-0585 Instructions).

### Technical Review

1. When an application is deemed administratively complete, the technical review period begins. The regional office will distribute copies of the application to the identified affected city, county, and groundwater conservation district whose jurisdiction includes the subject site. These entities and the public have 30 days to provide comments on the application to the regional office. All comments received are reviewed by TCEQ.
2. A site assessment is usually conducted as part of the technical review, to evaluate the geologic assessment and observe existing site conditions. The site must be accessible to our staff. The site boundaries should be



clearly marked, features identified in the geologic assessment should be flagged, roadways marked and the alignment of the Sewage Collection System and manholes should be staked at the time the application is submitted. If the site is not marked the application may be returned.

3. We evaluate the application for technical completeness and contact the applicant and agent via Notice of Deficiency (NOD) to request additional information and identify technical deficiencies. There are two deficiency response periods available to the applicant. There are 14 days to resolve deficiencies noted in the first NOD. If a second NOD is issued, there is an additional 14 days to resolve deficiencies. If the response to the second notice is not received, is incomplete or inadequate, or provides new information that is incomplete or inadequate, the application must be withdrawn or will be denied. Please note that because the technical review is underway, whether the application is withdrawn or denied **the application fee will be forfeited**.
4. The program has 90 calendar days to complete the technical review of the application. If the application is technically adequate, such that it complies with the Edwards Aquifer rules, and is protective of the Edwards Aquifer during and after construction, an approval letter will be issued. Construction or other regulated activity may not begin until an approval is issued.

### Mid-Review Modifications

It is important to have final site plans prior to beginning the permitting process with TCEQ to avoid delays.

Occasionally, circumstances arise where you may have significant design and/or site plan changes after your Edwards Aquifer application has been deemed administratively complete by TCEQ. This is considered a "Mid-Review Modification". Mid-Review Modifications may require redistribution of an application that includes the proposed modifications for public comment.

If you are proposing a Mid-Review Modification, two options are available:

- If the technical review has begun your application can be denied/withdrawn, your fees will be forfeited, and the plan will have to be resubmitted.
- TCEQ can continue the technical review of the application as it was submitted, and a modification application can be submitted at a later time.

If the application is denied/withdrawn, the resubmitted application will be subject to the administrative and technical review processes and will be treated as a new application. The application will be redistributed to the affected jurisdictions.

Please contact the regional office if you have questions. If your project is located in Williamson, Travis, or Hays County, contact TCEQ's Austin Regional Office at 512-339-2929. If your project is in Comal, Bexar, Medina, Uvalde, or Kinney County, contact TCEQ's San Antonio Regional Office at 210-490-3096

Please fill out all required fields below and submit with your application.

<b>1. Regulated Entity Name:</b> Santa Rita Ranch Phase 7B SECTION 4					<b>2. Regulated Entity No.:</b>				
<b>3. Customer Name:</b> Santa Rita KC, LLC.					<b>4. Customer No.:</b> 604360008				
<b>5. Project Type:</b> (Please circle/check one)	<input checked="" type="radio"/> New	<input type="radio"/> Modification			<input type="radio"/> Extension		<input type="radio"/> Exception		
<b>6. Plan Type:</b> (Please circle/check one)	<input checked="" type="radio"/> WPAP	<input type="radio"/> CZI	<input checked="" type="radio"/> SCS	<input type="radio"/> UST	<input type="radio"/> AST	<input type="radio"/> EXP	<input type="radio"/> EXT	<input type="radio"/> Technical Clarification	<input type="radio"/> Optional Enhanced Measures
<b>7. Land Use:</b> (Please circle/check one)	<input checked="" type="radio"/> Residential		<input type="radio"/> Non-residential			<b>8. Site (acres):</b>		43.09	
<b>9. Application Fee:</b>	\$9,249.00		<b>10. Permanent BMP(s):</b>			Batch Detention			
<b>11. SCS (Linear Ft.):</b>	5,498		<b>12. AST/UST (No. Tanks):</b>			N/A			
<b>13. County:</b>	Williamson		<b>14. Watershed:</b>			Middle Fork San Gabriel River			



# Application Distribution

Instructions: Use the table below to determine the number of applications required. One original and one copy of the application, plus additional copies (as needed) for each affected incorporated city, county, and groundwater conservation district are required. Linear projects or large projects, which cross into multiple jurisdictions, can require additional copies. Refer to the “Texas Groundwater Conservation Districts within the EAPP Boundaries” map found at:

[http://www.tceq.texas.gov/assets/public/compliance/field\\_ops/eapp/EAPP%20GWCD%20map.pdf](http://www.tceq.texas.gov/assets/public/compliance/field_ops/eapp/EAPP%20GWCD%20map.pdf)

For more detailed boundaries, please contact the conservation district directly.

Austin Region			
County:	Hays	Travis	Williamson
Original (1 req.)	—	—	_x_
Region (1 req.)	—	—	_x_
County(ies)	—	—	_x_
Groundwater Conservation District(s)	___ Edwards Aquifer Authority ___ Barton Springs/ Edwards Aquifer ___ Hays Trinity ___ Plum Creek	___ Barton Springs/ Edwards Aquifer	NA
City(ies) Jurisdiction	___ Austin ___ Buda ___ Dripping Springs ___ Kyle ___ Mountain City ___ San Marcos ___ Wimberley ___ Woodcreek	___ Austin ___ Bee Cave ___ Pflugerville ___ Rollingwood ___ Round Rock ___ Sunset Valley ___ West Lake Hills	___ Austin ___ Cedar Park ___ Florence _x_ Georgetown ___ Jerrell ___ Leander _x_ Liberty Hill ___ Pflugerville ___ Round Rock

San Antonio Region					
County:	Bexar	Comal	Kinney	Medina	Uvalde
Original (1 req.)	—	—	—	—	—
Region (1 req.)	—	—	—	—	—
County(ies)	—	—	—	—	—
Groundwater Conservation District(s)	___ Edwards Aquifer Authority ___ Trinity-Glen Rose	___ Edwards Aquifer Authority	___ Kinney	___ EAA ___ Medina	___ EAA ___ Uvalde
City(ies) Jurisdiction	___ Castle Hills ___ Fair Oaks Ranch ___ Helotes ___ Hill Country Village ___ Hollywood Park ___ San Antonio (SAWS) ___ Shavano Park	___ Bulverde ___ Fair Oaks Ranch ___ Garden Ridge ___ New Braunfels ___ Schertz	NA	___ San Antonio ETJ (SAWS)	NA



I certify that to the best of my knowledge, that the application is complete and accurate. This application is hereby submitted to TCEQ for administrative review and technical review.

Santa Rita KC, LLC / Carlson, Brigance, & Doering, Inc.

Print Name of Customer/Authorized Agent



**11-27-2024**

Signature of Customer/Authorized Agent

Date

**\*\*FOR TCEQ INTERNAL USE ONLY\*\***

Date(s) Reviewed:		Date Administratively Complete:	
Received From:		Correct Number of Copies:	
Received By:		Distribution Date:	
EAPP File Number:		Complex:	
Admin. Review(s) (No.):		No. AR Rounds:	
Delinquent Fees (Y/N):		Review Time Spent:	
Lat./Long. Verified:		SOS Customer Verification:	
Agent Authorization Complete/Notarized (Y/N):		Fee Check:	Payable to TCEQ (Y/N):
Core Data Form Complete (Y/N):			Signed (Y/N):
Core Data Form Incomplete Nos.:			Less than 90 days old (Y/N):



# General Information Form

## Texas Commission on Environmental Quality

For Regulated Activities on the Edwards Aquifer Recharge and Transition Zones and Relating to 30 TAC §213.4(b) & §213.5(b)(2)(A), (B) Effective June 1, 1999

***To ensure that the application is administratively complete, confirm that all fields in the form are complete, verify that all requested information is provided, consistently reference the same site and contact person in all forms in the application, and ensure forms are signed by the appropriate party.***

***Note: Including all the information requested in the form and attachments contributes to more streamlined technical reviews.***

## Signature

To the best of my knowledge, the responses to this form accurately reflect all information requested concerning the proposed regulated activities and methods to protect the Edwards Aquifer. This **General Information Form** is hereby submitted for TCEQ review. The application was prepared by:

Print Name of Customer/Agent: Steven P. Cates, P.E.

Date: 11/27/2024

Signature of Customer/Agent:



## Project Information

1. Regulated Entity Name: Santa Rita Ranch Phase 7B Section 4

2. County: Williamson

3. Stream Basin: Middle Fork San Gabriel River

4. Groundwater Conservation District (If applicable): N/A

5. Edwards Aquifer Zone:

☒ Recharge Zone

☐ Transition Zone

6. Plan Type:

☒ WPAP

☒ SCS

☐ Modification

☐ AST

☐ UST

☐ Exception Request



7. Customer (Applicant):

Contact Person: James Edward Horne

Entity: Santa Rita KC, LLC

Mailing Address: 1700 Cross Creek Lane, Suite 100

City, State: Liberty Hill, TX

Zip: 78642

Telephone: 512-502-2050

FAX: \_\_\_\_\_

Email Address: ed@srraustin.com

8. Agent/Representative (If any):

Contact Person: Steven P. Cates, P.E.

Entity: Carlson, Brigance & Doering, Inc.

Mailing Address: 501 W. William Cannon Blvd.

City, State: Austin, Texas

Zip: 78749

Telephone: 512-280-5160

FAX: 512-280-5165

Email Address: steve@cbdeng.com

9. Project Location:

- ☐ The project site is located inside the city limits of \_\_\_\_\_.
- ☒ The project site is located outside the city limits but inside the ETJ (extra-territorial jurisdiction) of the City of Liberty Hill.
- ☐ The project site is not located within any city's limits or ETJ.

10. ☒ The location of the project site is described below. The description provides sufficient detail and clarity so that the TCEQ's Regional staff can easily locate the project and site boundaries for a field investigation.

North of Highway 29, just east of Ronald Reagan Blvd.

11. ☒ **Attachment A – Road Map.** A road map showing directions to and the location of the project site is attached. The project location and site boundaries are clearly shown on the map.

12. ☒ **Attachment B - USGS / Edwards Recharge Zone Map.** A copy of the official 7 ½ minute USGS Quadrangle Map (Scale: 1" = 2000') of the Edwards Recharge Zone is attached. The map(s) clearly show:

- ☒ Project site boundaries.
- ☒ USGS Quadrangle Name(s).
- ☒ Boundaries of the Recharge Zone (and Transition Zone, if applicable).
- ☐ Drainage path from the project site to the boundary of the Recharge Zone.

13. ☒ **The TCEQ must be able to inspect the project site or the application will be returned.** Sufficient survey staking is provided on the project to allow TCEQ regional staff to locate the boundaries and alignment of the regulated activities and the geologic or manmade features noted in the Geologic Assessment.

☒ Survey staking will be completed by this date: 12/2/2024



14. ☒ **Attachment C – Project Description.** Attached at the end of this form is a detailed narrative description of the proposed project. The project description is consistent throughout the application and contains, at a minimum, the following details:

- ☒ Area of the site
- ☒ Offsite areas
- ☒ Impervious cover
- ☒ Permanent BMP(s)
- ☒ Proposed site use
- ☒ Site history
- ☒ Previous development
- ☐ Area(s) to be demolished

15. Existing project site conditions are noted below:

- ☐ Existing commercial site
- ☐ Existing industrial site
- ☐ Existing residential site
- ☐ Existing paved and/or unpaved roads
- ☒ Undeveloped (Cleared)
- ☐ Undeveloped (Undisturbed/Uncleared)
- ☐ Other: \_\_\_\_\_

### ***Prohibited Activities***

16. ☒ I am aware that the following activities are prohibited on the Recharge Zone and are not proposed for this project:

- (1) Waste disposal wells regulated under 30 TAC Chapter 331 of this title (relating to Underground Injection Control);
- (2) New feedlot/concentrated animal feeding operations, as defined in 30 TAC §213.3;
- (3) Land disposal of Class I wastes, as defined in 30 TAC §335.1;
- (4) The use of sewage holding tanks as parts of organized collection systems; and
- (5) New municipal solid waste landfill facilities required to meet and comply with Type I standards which are defined in §330.41(b), (c), and (d) of this title (relating to Types of Municipal Solid Waste Facilities).
- (6) New municipal and industrial wastewater discharges into or adjacent to water in the state that would create additional pollutant loading.

17. ☒ I am aware that the following activities are prohibited on the Transition Zone and are not proposed for this project:

- (1) Waste disposal wells regulated under 30 TAC Chapter 331 (relating to Underground Injection Control);
- (2) Land disposal of Class I wastes, as defined in 30 TAC §335.1; and



- (3) New municipal solid waste landfill facilities required to meet and comply with Type I standards which are defined in §330.41 (b), (c), and (d) of this title.

## ***Administrative Information***

18. The fee for the plan(s) is based on:

- ☒ For a Water Pollution Abatement Plan or Modification, the total acreage of the site where regulated activities will occur.
  - ☒ For an Organized Sewage Collection System Plan or Modification, the total linear footage of all collection system lines.
  - ☐ For a UST Facility Plan or Modification or an AST Facility Plan or Modification, the total number of tanks or piping systems.
  - ☐ A request for an exception to any substantive portion of the regulations related to the protection of water quality.
  - ☐ A request for an extension to a previously approved plan.
19. ☒ Application fees are due and payable at the time the application is filed. If the correct fee is not submitted, the TCEQ is not required to consider the application until the correct fee is submitted. Both the fee and the Edwards Aquifer Fee Form have been sent to the Commission's:
- ☐ TCEQ cashier
  - ☒ Austin Regional Office (for projects in Hays, Travis, and Williamson Counties)
  - ☐ San Antonio Regional Office (for projects in Bexar, Comal, Kinney, Medina, and Uvalde Counties)
20. ☒ Submit one (1) original and one (1) copy of the application, plus additional copies as needed for each affected incorporated city, groundwater conservation district, and county in which the project will be located. The TCEQ will distribute the additional copies to these jurisdictions. The copies must be submitted to the appropriate regional office.
21. ☒ No person shall commence any regulated activity until the Edwards Aquifer Protection Plan(s) for the activity has been filed with and approved by the Executive Director.



*General Information Form*  
**ATTACHMENT A**

**TCEQ WPAP & SCS APPLICATION**

**Santa Rita Ranch Phase 7B Section 4**

**Williamson County, Texas**

**ROAD MAP**





**Santa Rita Ranch**  
Water Pollution Abatement Plan Map  
Leander NE Quadrant



Carlson, Brigrance & Doering, Inc.  
Civil Engineering ♦ Surveying

0 1,000 2,000 4,000  
Feet



*General Information Form*  
**ATTACHMENT B**


**TCEQ WPAP & SCS APPLICATION**

**Santa Rita Ranch Phase 7B Section 4**

**Williamson County, Texas**

**USGS / EDWARDS AUQUIFER RECHARGE ZONE MAP**



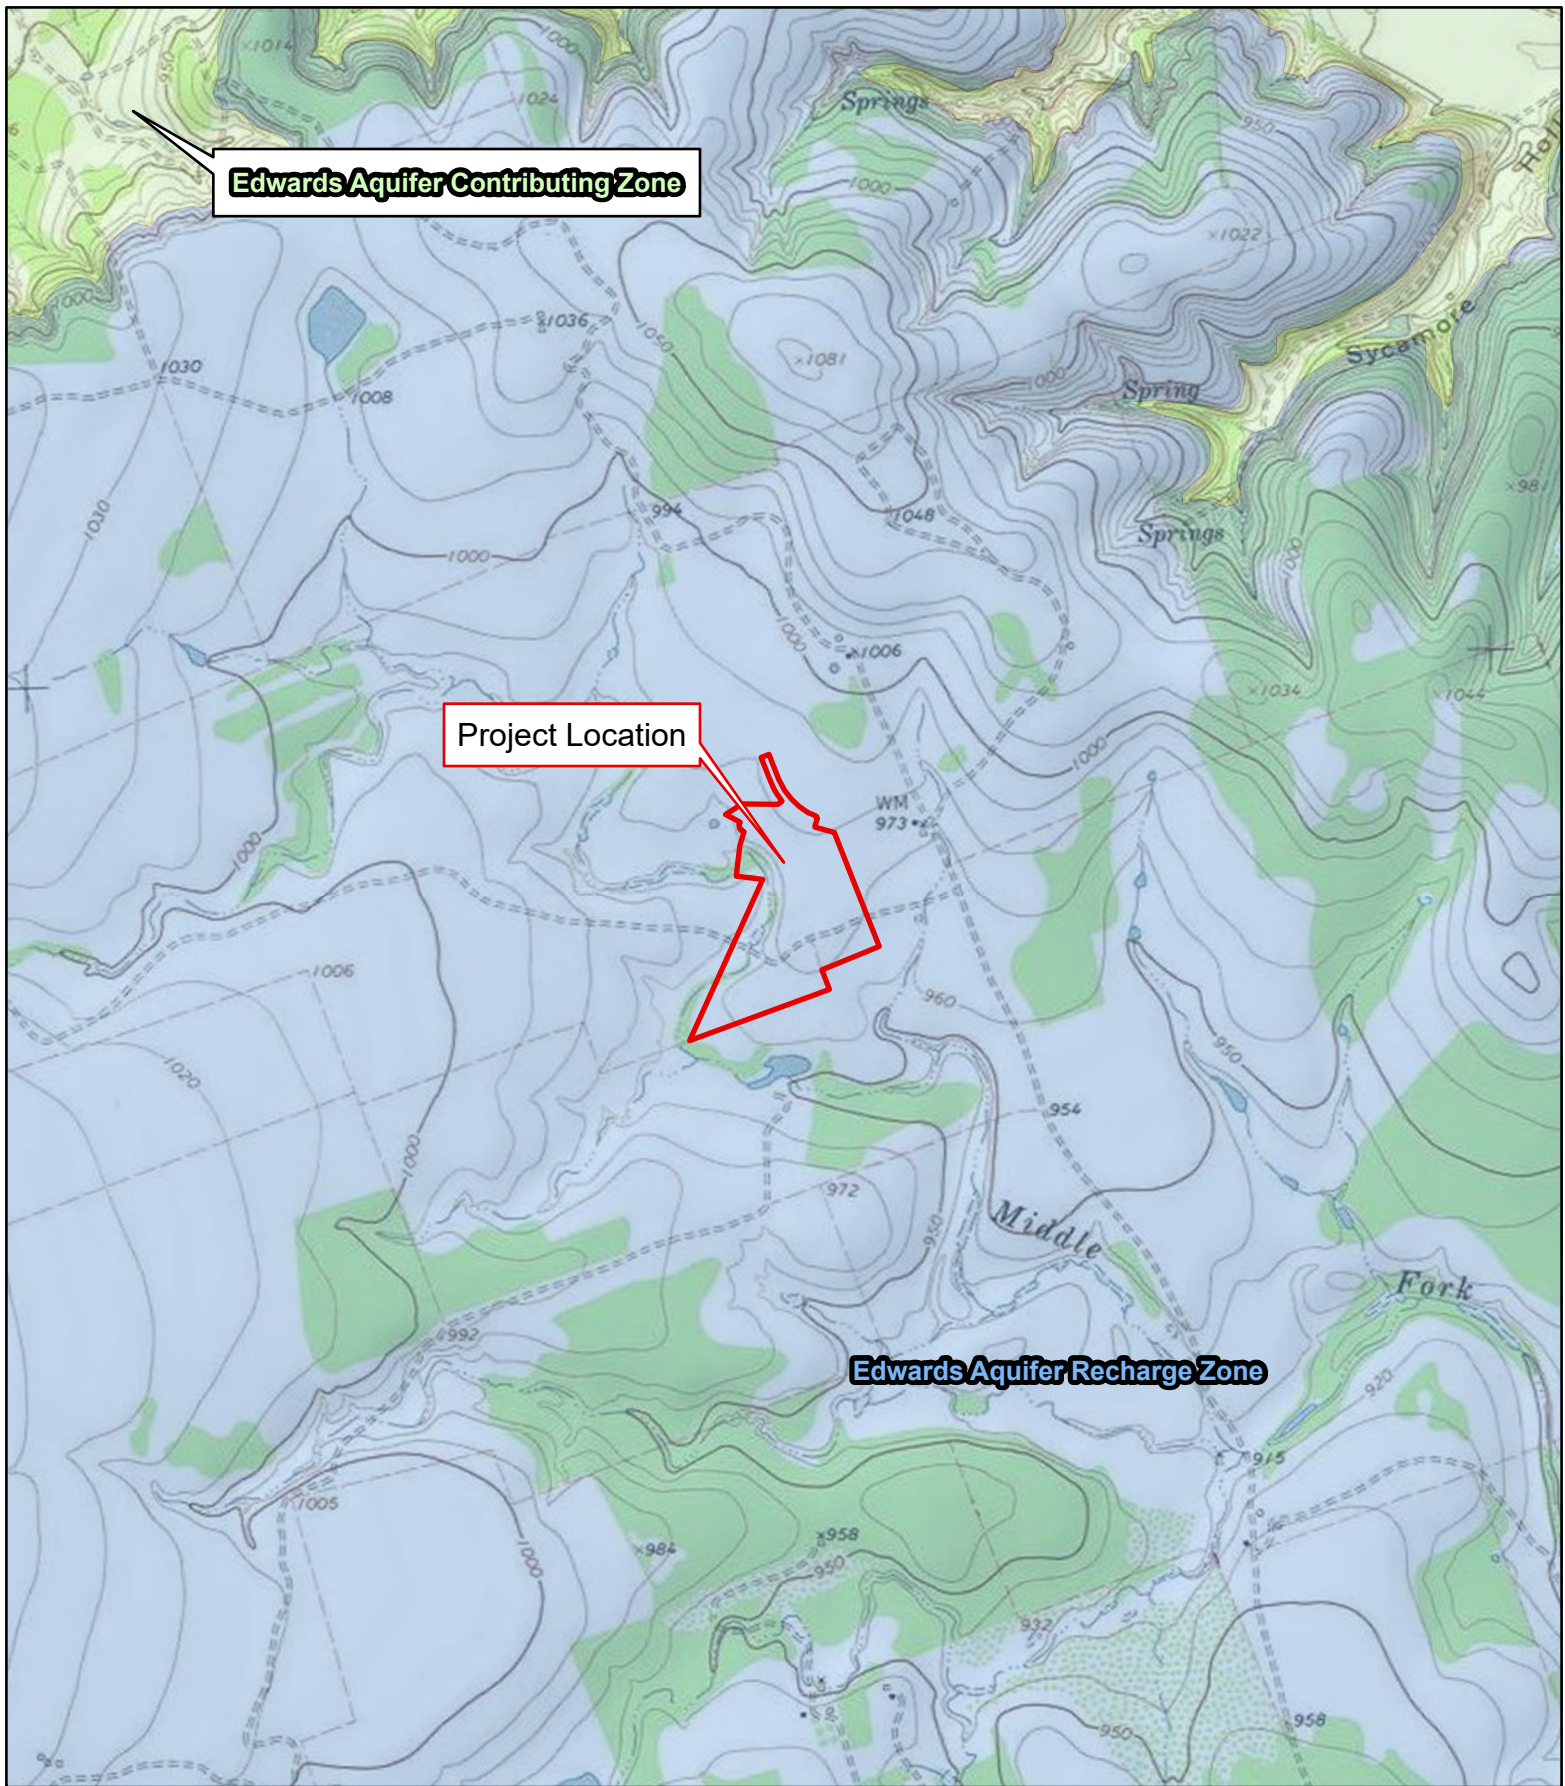

**Santa Rita Ranch**  
Water Pollution Abatement Plan Map  
Leander NE Quadrant



Carlson, Brigrance & Doering, Inc.  
Civil Engineering ♦ Surveying

0 1,000 2,000 4,000  
Feet



*General Information Form*  
**ATTACHMENT C**

**TCEQ WPAP & SCS APPLICATION**

**Santa Rita Ranch Phase 7B Section 4**

**Williamson County, Texas**

**Project Description:**

Santa Rita Ranch Phase 7B Section 4 is a 43.09-acre residential development that is composed of 97 single-family lots. The project is located to the South of Rig Rose Drive and Santa Rita Ranch Phase 7B Section 3 and west of Platform Parkway. The project is located within the City of Liberty Hill ETJ, in Williamson County, Texas. This project includes 3,871 linear feet of roadway, 4,009 linear feet of water main line, 1,958 linear feet of 8" SDR 26 PVC ASTM D3034 wastewater main line, 2,225 linear feet of 12" SDR 26 PVC ASTM D3034 wastewater main line, 80 linear feet of 8" C900 (150 psi) PVC AWWA C900 wastewater main line at water crossings, and 1,235 linear feet of 6" SDR 26 PVC ASTM D3034 of wastewater service line.

The proposed wastewater will flow into an existing SCS approved gravity system to the Liberty Hill Wastewater Treatment Plant via the Santa Rita Ranch Phase 4 Lift Station.

The site may have soil imported. The fill material shall consist of crushed limestone, select fill, and topsoil. The fill material will be used to facilitate drainage, roadway construction, revegetation of the property, and to elevate the building foundations.

This project is located within the Edwards Aquifer Recharge Zone. Flows were calculated using the National Resource Conservation hydrologic method. Water Quality will be provided by a proposed batch detention pond constructed with this section.

Within the 43.09-acre improvement area, approximately 11.78 acres of impervious cover will be installed (27.34% of total project site). The existing batch detention pond 7-3 and proposed batch detention pond 7-4 have been designed in accordance with the January 20, 2017 Addendum Sheet to RG-348 which establishes Batch Detention Basins as Section 3.2.17 of RG-348. They have been sized to treat and detain for Phase 7B Section 2, 3, & 4 and 7C Section 4, and future sections.





Environmental Services, Inc.


**GEOLOGIC ASSESSMENT  
SANTA RITA NORTH, C7 RANCH, AND MIDDLEBROOK  
WILLIAMSON COUNTY, TEXAS  
HJN 130065 GA**

**PREPARED FOR:**

**SANTA RITA C7 INVESTMENTS, LLC  
AUSTIN, TEXAS**

**PREPARED BY:**

**HORIZON ENVIRONMENTAL SERVICES, INC.**

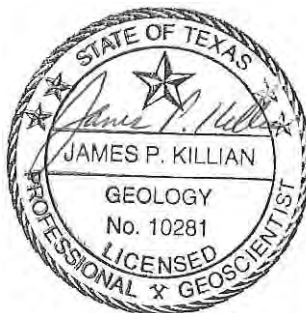

**SEPTEMBER 2014**

**CORPORATE HEADQUARTERS**

1507 South IH 35 ★ Austin, Texas 78741 ★ 512.328.2430 ★ Fax 512.328.1804 ★ [www.horizon-esi.com](http://www.horizon-esi.com)  
**Certified WBE/HUB/DBE/SBE**



## TABLE OF CONTENTS

SECTION	PAGE
LIST OF TABLES .....	iii
LIST OF APPENDICES .....	iii
TCEQ GEOLOGIC ASSESSMENT FORM .....	1
PROJECT INFORMATION .....	1
ADMINISTRATIVE INFORMATION .....	3
ADDITIONAL COMMENTS .....	5
1.0 INTRODUCTION AND METHODOLOGY .....	5
2.0 ENVIRONMENTAL SETTING .....	5
2.1 LAND USE .....	5
2.2 TOPOGRAPHY AND SURFACE WATER .....	6
2.3 EDWARDS AQUIFER ZONE .....	6
2.4 SURFACE SOILS .....	6
2.5 GEOLOGY .....	9
2.6 WATER WELLS .....	12
2.7 GEOLOGIC AND MANMADE FEATURES .....	12
3.0 CONCLUSIONS AND RECOMMENDATIONS .....	19
4.0 REFERENCES .....	21



**LIST OF TABLES**

<b>TABLE</b>		<b>PAGE</b>
1	SURFACE SOILS.....	1
2	GEOLOGIC STRATIGRAPHIC COLUMN .....	11

**LIST OF APPENDICES**

<b>APPENDIX</b>	
A	PROJECT FIGURES
B	SITE GEOLOGIC MAP
C	SITE GEOLOGIC ASSESSMENT TABLE
D	SITE PHOTOGRAPHS



# Geologic Assessment

## Texas Commission on Environmental Quality

For Regulated Activities on The Edwards Aquifer Recharge/transition Zones and Relating to 30 TAC §213.5(b)(3), Effective June 1, 1999

***To ensure that the application is administratively complete, confirm that all fields in the form are complete, verify that all requested information is provided, consistently reference the same site and contact person in all forms in the application, and ensure forms are signed by the appropriate party.***

***Note: Including all the information requested in the form and attachments contributes to more streamlined technical reviews.***

## Signature

To the best of my knowledge, the responses to this form accurately reflect all information requested concerning the proposed regulated activities and methods to protect the Edwards Aquifer. My signature certifies that I am qualified as a geologist as defined by 30 TAC Chapter 213.

Print Name of Geologist: James Killian


Telephone: 512 328-2430


Date: 19 December 2019

Fax: 512 328-1804

Representing: Horizon Environmental Services, Inc. and TBPG Firm Registration No. 50488  
(Name of Company and TBPG or TBPE registration number)

Signature of Geologist:

  
James P. Killian

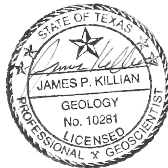

**Regulated Entity Name:** Santa Rita North, C7 Ranch, and Middlebrook; Williamson County, Texas

## Project Information

1. Date(s) Geologic Assessment was performed: 26 June 2014; 2, 7-9, 14, 16, 17, 21, 23, 24, 28-31 July 2014; 4-8, 11, 12, and 15 August 2014

2. Type of Project:

☐ WPAP  
☒ SCS

☐ AST  
☐ UST

3. Location of Project:

☒ Recharge Zone  
☐ Transition Zone



☒ Contributing Zone within the Transition Zone

4. ☒ **Attachment A - Geologic Assessment Table.** Completed Geologic Assessment Table (Form TCEQ-0585-Table) is attached.
5. ☒ Soil cover on the project site is summarized in the table below and uses the SCS Hydrologic Soil Groups\* (Urban Hydrology for Small Watersheds, Technical Release No. 55, Appendix A, Soil Conservation Service, 1986). If there is more than one soil type on the project site, show each soil type on the site Geologic Map or a separate soils map.

**Table 1 - Soil Units, Infiltration Characteristics and Thickness**

Soil Name	Group*	Thickness(feet)
BkE - Brackett gravelly clay loam, 3-12% slopes	C	1-4
BkG - Brackett-Rock outcrop Real complex, 8-30% slopes	C	1-2
CfA - Crawford clay, 0-1% slopes	D	1-2

Soil Name	Group*	Thickness(feet)
CfB - Crawford clay, 1-3% slopes	D	1-2
DnB - Denton silty clay, 1-3% slopes	D	1-3

*\* Soil Group Definitions (Abbreviated)*

- A. Soils having a high infiltration rate when thoroughly wetted.
- B. Soils having a moderate infiltration rate when thoroughly wetted.
- C. Soils having a slow infiltration rate when thoroughly wetted.
- D. Soils having a very slow infiltration rate when thoroughly wetted.

6. ☒ **Attachment B – Stratigraphic Column.** A stratigraphic column showing formations, members, and thicknesses is attached. The outcropping unit, if present, should be at the top of the stratigraphic column. Otherwise, the uppermost unit should be at the top of the stratigraphic column.
7. ☒ **Attachment C – Site Geology.** A narrative description of the site specific geology including any features identified in the Geologic Assessment Table, a discussion of the potential for fluid movement to the Edwards Aquifer, stratigraphy, structure(s), and karst characteristics is attached.
8. ☒ **Attachment D – Site Geologic Map(s).** The Site Geologic Map must be the same scale as the applicant's Site Plan. The minimum scale is 1": 400'

Applicant's Site Plan Scale: 1" = 400'



Site Geologic Map Scale: 1" = 400'

Site Soils Map Scale (if more than 1 soil type): 1" = 2300'

9. Method of collecting positional data:

- ☒ Global Positioning System (GPS) technology.  
☐ Other method(s). Please describe method of data collection: \_\_\_\_\_

10. ☒ The project site and boundaries are clearly shown and labeled on the Site Geologic Map.

11. ☒ Surface geologic units are shown and labeled on the Site Geologic Map.

12. ☒ Geologic or manmade features were discovered on the project site during the field investigation. They are shown and labeled on the Site Geologic Map and are described in the attached Geologic Assessment Table.

- ☐ Geologic or manmade features were not discovered on the project site during the field investigation.

13. ☒ The Recharge Zone boundary is shown and labeled, if appropriate.

14. All known wells (test holes, water, oil, unplugged, capped and/or abandoned, etc.): If applicable, the information must agree with Item No. 20 of the WPAP Application Section.

- ☒ There are 14 (#) wells present on the project site and the locations are shown and labeled. (Check all of the following that apply.)  
☐ The wells are not in use and have been properly abandoned.  
☒ The wells are not in use and will be properly abandoned.  
☒ The wells are in use and comply with 16 TAC Chapter 76.  
☒ There are no wells or test holes of any kind known to exist on the project site.

### ***Administrative Information***

15. ☒ Submit one (1) original and one (1) copy of the application, plus additional copies as needed for each affected incorporated city, groundwater conservation district, and county in which the project will be located. The TCEQ will distribute the additional copies to these jurisdictions. The copies must be submitted to the appropriate regional office.



**TABLE 1 – SURFACE SOILS, CON'T.**

Soil Units, Infiltration Characteristics & Thickness			<p align="center">* Soil Group Definitions (Abbreviated)</p> <p>A. Soils having a <u>high infiltration</u> rate when thoroughly wetted.</p> <p>B. Soils having a <u>moderate infiltration</u> rate when thoroughly wetted.</p> <p>C. Soils having a <u>slow infiltration</u> rate when thoroughly wetted.</p> <p>D. Soils having a <u>very slow infiltration</u> rate when thoroughly wetted.</p>
Soil Name	Group*	Thickness (feet)	
DnC - Denton silty clay, 3-5% slopes	D	1 - 3	
DoC - Doss silty clay, moist, 1-5% slopes	C	2 - 4	
EaD - Eckrant cobbly clay, 1-8% slopes	D	0 - 1	
EeB - Eckrant extremely stony clay, 0-3% slopes	D	1 – 1.5	
ErE - Eckrant-Rock outcrop complex, rolling	D	0 – 1.5	
ErG - Eckrant-Rock outcrop complex, hilly	D	0 – 1.5	
FaA - Fairlie clay, 0-1% slopes	D	1 - 2	
FaB - Fairlie clay, 1-2% slopes	D	1 - 2	
GeB - Georgetown clay loam, 0-2% slopes	D	2 - 3	
GsB - Georgetown stony clay loam, 1-3% slopes	D	1 - 3	
SuB - Sunev silty clay loam, 1-3% slopes	B	3 - 5	



## **TCEQ GEOLOGIC ASSESSMENT ADDITIONAL COMMENTS**

### **1.0 INTRODUCTION AND METHODOLOGY**

This report and the planned abatement measures are intended to fulfill Texas Commission on Environmental Quality (TCEQ) reporting requirements (TCEQ, 1999). This geologic assessment includes a review of the site for potential aquifer recharge and documentation of general geologic characteristics for the subject site. Horizon conducted the necessary field and literature studies according to TCEQ Instructions to Geologists for completing Geologic Assessments within the Edwards Aquifer Recharge Zone (TCEQ, 2004).

Horizon walked transects spaced less than 50 feet apart and mapped the location of features using a subfoot accurate Trimble GeoHX handheld GPS and post-processed data utilizing aerial photographs, topographic maps, and GPS Pathfinder Office software. Horizon also searched the area around any potential recharge features that were encountered to look for any additional features.

The Geologic Assessment Table in Appendix C provides a description of any features that meet the TCEQ definition of potential recharge features (TCEQ, 2004). Features that do not meet the TCEQ definition, which include surface weathering, karren, or animal burrows, were evaluated in the field and omitted from this report. While walking transects, Horizon removed loose rocks and soil (by hand), when necessary, to preliminarily assess each feature's subsurface extent. However, labor-intensive excavation was not conducted.

The results of this survey do not preclude the possibility of finding subsurface voids or abandoned test or water wells during the clearing or construction phases of the proposed project. If a subsurface void is encountered during any phase of the project, construction should be halted until the TCEQ (or appropriate agency) is contacted and a geologist can investigate the feature.

### **2.0 ENVIRONMENTAL SETTING**

#### **2.1 LAND USE**

The subject site consists of approximately 2976 acres of mostly undeveloped rangeland, farmland, and woodland that are currently used to raise beef cattle and/or for row crop production in West-Central Williamson County, Texas. The site is divided into 3 separate tracts identified as Santa Rita North ( $\pm 1472$  acres), C7 Ranch ( $\pm 1100$  acres), and Middlebrook ( $\pm 404$  acres). Access to the site is along Ronald Reagan Boulevard, and/or State Highway 29 (Appendix A, Figure 1). One newly developing residential subdivision is present to the west of Ronald Reagan Boulevard within the Middlebrook tract. A second residential development is under construction along the east side of Ronald Reagan Boulevard at Elizabeth Park Road, within a portion of Santa Rita North. No residential developments are currently under construction within C7 Ranch. Surrounding land use is predominantly undeveloped rangeland, farmland, and/or rural residential.



## 2.2 TOPOGRAPHY AND SURFACE WATER

The subject site is situated on gently to steeply sloping terrain within the North and Middle Forks of the San Gabriel River watershed (Appendix A, Figures 2 and 3). Surface elevations on the subject site vary from a minimum of approximately 840 feet above mean sea level (amsl) along Soves Branch at the northern site boundary of Santa Rita North to a maximum of approximately 1070 feet amsl at the west side of Middlebrook. Drainage on most of the site occurs primarily by overland sheet flow, in multiple directions based on location, near several unnamed tributaries of the North and Middle Forks of the San Gabriel River.

## 2.3 EDWARDS AQUIFER ZONE

As shown in Appendix A, Figure 2, most of the subject site (approximately 2392 acres) is found within the Edwards Aquifer Recharge Zone, as mapped by TCEQ Recharge Zone Boundary Maps. However, approximately 584 acres of Santa Rita North is located outside of the recharge zone and is mapped within the Edwards Aquifer Contributing Zone (TCEQ, 2014).

## 2.4 SURFACE SOILS

Mapping by the Natural Resources Conservation Service (NRCS, 2014) shows approximately 16 soil mapping units within the subject site (Appendix A, Figure 4) associated with the soil series described below.

Brackett gravelly clay loam, 3 to 12% slopes (BkE) occurs within Santa Rita North. This soil has a moderately alkaline, pale brown, clay loam surface layer about 5 inches thick with about 15% cover of limestone fragments that range from 4 to 12 inches in diameter. The subsoil, to 16 inches, is moderately alkaline, pale yellow clay loam with about 5% weakly cemented fine limestone fragments. The underlying layer is very pale brown, interbedded, calcareous loam and limestone. This soil is well-drained, permeability is moderately slow, and available water capacity is very low. Runoff is rapid.

Brackett-Rock outcrop Real complex, 8 to 30% slopes (BkG) occurs within Santa Rita North and consists of hilly to steep Brackett soils and Rock outcrop on uplands. This complex is made up of about 50% Brackett soils, about 25% Rock outcrop, and 25% other soils. Typically, the Brackett soils have a moderately alkaline, grayish-brown, gravelly, silty clay loam surface layer about 4 inches thick. About 60 to 80% of the surface is covered with limestone pebbles, cobbles, stones, and a few boulders. The subsoil, which extends to a depth of about 12 inches, is moderately alkaline, light brownish-gray, gravelly, silty clay loam. The underlying material is interbedded limestone and marl. The Brackett soils are well-drained. Runoff is rapid, and available water capacity is very low. Erosion is a moderate to severe hazard. Rock outcrop consists of narrow horizontal bands and random areas of marl outcrop. Loose cobbles, stones, and boulders are common on the surface.



Crawford clay, 0 to 1% slopes (CfA) occurs along the southwest side of Middlebrook. Typically, the surface layer is neutral, dark grayish-brown clay about 6 inches thick. The layer below that, to 32 inches, is neutral, dark brown clay. The substratum is fractured, whitish limestone. This soil is well-drained, and permeability is very slow. This soil swells when wet and shrinks when dry. Water enters the soil rapidly when the soil is dry and very slowly when the soil is moist. The available water capacity is low, and runoff is slow.

Crawford clay, 1 to 3% slopes (CfB): This gently sloping soil is on footslopes and at the heads of drainageways on uplands at Santa Rita North and C7 Ranch. Typically, the uppermost layer is neutral clay about 27 inches thick. It is brown in the upper 6 inches and dark reddish-brown below that. The underlying material is whitish, fractured, hard limestone. This soil is well-drained, and the available water capacity is low. When the soil is dry and cracked, permeability is rapid; but, when the soil is wet and the cracks are closed, permeability is very slow. Runoff is medium.

Denton silty clay, 1 to 3% slopes (DnB): This soil occurs near Soves Branch within Santa Rita North. Typically, the upper layer is dark brown, silty clay about 33 inches thick. The layer below that, to 36 inches, is very pale brown, silty clay loam. The underlying material is fractured limestone and limy material. The soil is calcareous and moderately alkaline throughout. It is well-drained and slowly permeable soil. Runoff is medium, and the available water capacity is medium. This soil cracks when dry, and erosion is a slight hazard.

Denton silty clay, 3 to 5% slopes (DnC) occurs on either side of Soves Branch within Santa Rita North. Typically, the upper layer is dark brown, silty clay about 18 inches thick. The subsoil, to a depth of about 25 inches, is light brown, silty clay. The layer below that, to 32 inches, is pale brown, silty clay loam. The underlying material is limestone interbedded with weathered limestone and limy material. The soil is calcareous and moderately alkaline. This soil is well-drained, and runoff is medium. Permeability is slow. When dry, the soil cracks and water enters the soil rapidly; but, when the soil is wet, water enters it slowly. The available water capacity is medium, and erosion is a moderate hazard.

Doss silty clay, 1 to 5% (DoC). This gently sloping soil occurs on uplands within the northwest corner of Santa Rita North. Typically, this soil has a dark grayish-brown, silty clay surface layer about 9 inches thick. The subsoil, to 19 inches, is brown, silty clay loam. The underlying material is weakly cemented limy earth interbedded with fragments of limestone. This soil is calcareous and moderately alkaline. This soil is well-drained and has a low available water capacity. Permeability is moderately slow, and runoff is medium. Erosion is a moderate hazard.

Eckrant cobbly clay, 1 to 8% slopes (EaD) occurs within Santa Rita North. This soil has a surface layer about 13 inches thick. The upper part is dark grayish-brown, cobbly clay and the lower part is dark brown, cobbly clay. The underlying material is coarsely fractured, indurated limestone. This soil is calcareous and moderately alkaline. The surface has about 50% cover of limestone fragments that are mostly 4 to 8 inches across. This soil is well-drained, permeability is moderately slow, and runoff is rapid. The available water capacity is very low.



Eckrant extremely stony clay, 0 to 3% slopes (EeB) occurs within Middlebrook and Santa Rita North. Typically, this soil has an extremely stony, very dark gray, clay surface layer about 11 inches thick. The underlying material is indurated limestone. About 25% of the surface is covered with fragments of limestone; most are about 6 inches across, but range from 3 inches to 3 feet across and are as much as 10 inches thick. The soil is calcareous, moderately alkaline, and well-drained. Permeability is moderately slow, and surface runoff is rapid. The fragments of limestone on the surface help to prevent erosion. The available water capacity is very low because of the shallowness of the soil and stones in the soil.

Eckrant-Rock outcrop complex, rolling (ErE) occurs within Santa Rita North and consists of Eckrant soils and Rock outcrop located along hills, ridges, and on sides of drainageways on uplands. This complex is made up of about 70% Eckrant soils, 15% Rock outcrop, and 15% other soils. Typically, the surface layer of Eckrant soils is calcareous, moderately alkaline, dark grayish-brown, extremely stony clay about 8 inches thick. The underlying material is fractured, indurated limestone. Fragments of limestone from 6 inches to 2 feet across cover about 35% of the surface. Rock outcrop consists of exposed limestone bedrock in narrow bands within areas of Eckrant soils. Loose cobbles and stones on the surface are common. Permeability is moderately slow, and surface runoff is rapid. The available water capacity is very low.

Eckrant-Rock outcrop complex, hilly (ErG) occurs within the northeast corner of Santa Rita North, consisting of Eckrant soils and Rock outcrop, mostly along major streams where erosion has formed sharp hills, ridges, and ravines. This complex is made up of about 41% Eckrant soils, 38% Rock outcrop, and 21% other soils. Typically, the Eckrant soils have a calcareous, moderately alkaline, extremely stony, dark grayish-brown, silty clay loam surface layer about 11 inches thick. The underlying material is indurated limestone. About 55% of the soil surface is covered with fragments of limestone that are 1 to 6 feet across. Rock outcrop consists of exposed limestone bedrock below the crests of hills and ridges. Loose cobbles and stones on the surface are common. The other soil included in this complex is Doss. The soils are well-drained, permeability is moderately slow, and surface runoff is rapid. The available water capacity is low.

Fairlie clay, 0 to 1% slopes (FaA) and 1 to 2% slopes (FaB): This nearly level soil is on broad plateaus, slightly depressed areas near the heads of drains, and in shallow valleys on uplands throughout the site. Typically, this soil has a dark gray, clay upper layer about 36 inches thick. The layer below that, which extends to about 46 inches, is gray clay. The underlying material to a depth of 55 inches is weakly cemented limestone interbedded with limy material. This soil is calcareous and moderately alkaline. This soil is moderately well drained. When dry, it has wide cracks, and water enters it rapidly. However, when this soil is wet and the cracks are sealed, water enters it very slowly. Surface runoff is slow when this soil is dry and cracked. The available water capacity is high, and erosion is a slight hazard.

Georgetown clay loam, 0 to 2% slopes (GeB): This nearly level to gently sloping soil is on uplands along the southeast part of C7 Ranch. Typically, the surface layer is slightly acidic, brown, clay loam about 7 inches thick. The subsoil extends to about 35 inches; it is neutral to slightly acidic, reddish-brown clay in the upper part, and cobbly clay in the lower part. The underlying



material is indurated limestone that has limy earth imbedded in the crevices. This soil is well-drained. Permeability is slow, and surface runoff is medium. The available water capacity is low.

Georgetown stony clay loam, 1 to 3% slopes (GsB). This gently sloping soil occurs within upland areas of Santa Rita North and C7 Ranch. Typically, this soil has a slightly acidic, brown, stony clay loam surface layer about 7 inches thick and few stones on or near the surface. The subsoil, which extends down to a depth of about 35 inches, is neutral, reddish-brown clay in the upper part and slightly acidic, reddish-brown, cobbly clay in the lower part. The underlying material is indurated, fractured limestone that has clay loam in crevices and fractures. This soil is well-drained. Permeability is slow, and surface runoff is medium. The available water capacity is low. Reaction is neutral to slightly acidic. The erosion hazard ranges to slight.

Sunev silty clay loam, 1 to 3% slopes (SuB) occurs along the stream terraces of Soves Branch at Santa Rita North. The upper layer is dark grayish-brown, silty clay loam about 18 inches thick. The subsoil, to 52 inches, is light yellowish-brown silty clay loam. The underlying layer, which extends to 60 inches, is reddish-yellow silty clay loam and has many soft masses and concretions of calcium carbonate. This soil is calcareous and moderately alkaline throughout. This soil is well-drained, permeability is moderate, and surface runoff is medium. The available water capacity is moderate, and erosion is a slight hazard (NRCS, 2014).

## 2.5 GEOLOGY

A review of existing literature shows most of the subject site is underlain by the undifferentiated Edwards Limestone Formation (Ked) (UT-BEG, 2014) with an estimated maximum thickness of about 85 feet at higher elevations located along the east sides of Santa Rita North and C7 Ranch. The Edwards Formation consists mostly of gray to light brownish-gray, thin to medium-bedded, dense dolomite, dolomitic limestone, and limestone.

The Comanche Peak Limestone Formation (Kc) underlies the Edwards and crops out on the steep, north-facing slopes located above Soves Branch within Santa Rita North. It is approximately 50 feet thick and consists of white, soft, nodular limestone interbedded with marl and calcareous clay.

Underlying the Comanche Peak Limestone is the Walnut Formation (Kw), which crops out along the moderate to gently sloping areas located near Soves Branch within Santa Rita North. The uppermost 50 ft of the Walnut is named the Keys Valley Marl Member (Kwkv) and consists of cream-colored, fossiliferous marl with some thin interbeds of soft limestone. The Keys Valley Marl is underlain by the Cedar Park Limestone (Kwcp) and Bee Creek Marl (Kwbc) members of the Walnut Formation.

The Upper Member of the Glen Rose Limestone (Kgru) crops out in the northwest corner of Santa Rita North with an estimated thickness of up to 220 feet. It consists of alternating resistant and recessive beds of light gray to yellowish-gray limestone, dolomite, and marl.



An overlying mantle of recent (Quaternary-age) terrace deposits (QTa) occurs throughout most of the Middlebrook tract and at the West-Central part of C7 Ranch with an estimated thickness of less than 10 feet. These deposits consist of clay, silt, sand, and gravel. In addition, thin deposits (less than 10 feet) of terraces along streams (Qt) occur within an unnamed tributary at the South-Central portion of C7 Ranch. Terraces along streams are predominately gravel, sand, silt, and clay. Thickness varies depending on distance from the floodplain source.

The subject site is located several miles west of the Balcones Fault Zone. However, available geologic reports indicate the immediate area has been affected by geologically inactive, normal faulting. A normal fault is an inclined fault in which the hanging wall appears to have slipped downward relative to the footwall. The nearest mapped fault is located through a portion of Santa Rita North within the Contributing Zone, trending from southwest to northeast at N25-30°E (UT-BEG, 1995 and 2014). In general, the rock strata beneath the site dip to the east-southeast at approximately 35 to 45 feet per mile.

Table 2 depicts the stratigraphic relationship and approximate thicknesses of the uppermost geologic unit found at the subject site.



**TABLE 2 – GEOLOGIC STRATIGRAPHIC COLUMN**

Geologic Period	Hydrologic Unit	Geologic Unit	Geologic Member	Approximate Thickness (feet)	Description
Quaternary	--	Terraces (QTa)	--	Up to 10	Gravel, sand, silt, and clay
Quaternary	--	Terraces along streams (Qt)	--	Up to 10	Gravel, sand, silt, and clay in various proportions, with gravel more prominent in the older, higher terraces
Lower Cretaceous	Edwards Aquifer	Edwards Formation (Ked)	--	85	Gray to light brownish-gray, thin-to medium-bedded, dense dolomite, dolomitic limestone, and limestone containing rudists (long, conical bivalves); gray to black chert is common; low to moderate cave development
Lower Cretaceous	Edwards Aquifer	Comanche Peak Formation (Kc)	--	50	Gray to very light brown, fine-grained, nodular limestone, marly limestone, and marl; no cave development.
Lower Cretaceous	Confining Unit	Walnut Formation (Kwa)	Keys Valley Marl (Kwkv)	50	Keys Valley Marl - chalky, soft, white, with marine megafossils; no cave development.
			Cedar Park Limestone (Kwcp)	40	Cedar Park Ls - lithologically and faunally similar to Comanche Peak Ls; low to moderate cave development
			Bee Cave Marl (Kwbc)	35	Bee Cave Marl - lithologically and faunally similar to Keys Valley Marl, except Exogyra texana more abundant and ammonites are scarce; low cave development
Lower Cretaceous	Confining Unit	Glen Rose Formation (Kgr)	Upper (Kgrou)	220	Alternating resistant and recessive beds of limestone, dolomite, and marl; limestone is aphanitic to fine-grained, hard to soft and marly, light gray to yellowish-gray; dolomite is fine-grained, porous, yellowish-brown; marine megafossils include molluscan steinhorns, rudistids, oysters, and echinoids; upper part is relatively thinner bedded, more dolomitic, and less fossiliferous than the lower part; some surface cave development



## 2.6 WATER WELLS

A search was made for water wells on and within 0.5 miles of the subject site. A review of the records of the TCEQ and the Texas Water Development Board (TWDB) revealed no water wells at the subject site and only 1 well within 0.5 miles from the subject site (TWDB, 2014). However, there was evidence of numerous water wells present during the field investigation. A total of 14 water wells were identified (M-4, M-6 to M-10, M-13, M-14, M-16, M-19, and M-20 to M-23). Approximately 6 of these wells (M-8, M-9, M-10, M-13, M-16, and M-21) appear to be currently unused and/or abandoned. Several recently drilled water wells (M-6, M-7, M-14, M-20, and M-22) were observed during the field investigation. The results of this survey do not preclude the existence of additional unused/abandoned wells at the subject site.

Private water well (No. 5818403) was found within 0.5 miles from the subject site (TWDB, 2014). This water well is reported to have been completed in the Glen Rose Formation (Upper and/or Middle Trinity aquifers) at a total depth of 152 feet and is powered by a windmill for domestic use.

Abandoned wells must be capped or properly abandoned according to the Administrative Rules of the Texas Department of Licensing and Regulation, 16 Texas Administrative Code (TAC), Chapter 76, effective 3 January 1999. A plugging report must be submitted (by a licensed water well driller) to the Texas Department of Licensing and Regulation, Water Well Driller's Program, Austin, Texas. If a well is intended for use, it must comply with 16 TAC §76.

## 2.7 GEOLOGIC AND MANMADE FEATURES

Field surveys of the subject site were conducted by a licensed Horizon geologist with support staff on 26 June 2014; 2, 7 to 9, 14, 16, 17, 21, 23, 24, and 28 to 31 July 2014; 4 to 8, 11, 12, and 15 August 2014. Previous geologic assessments were conducted on portions of the subject site at Santa Rita North by SWCA Environmental Consultants (SWCA, 2006) and J. Jackson Harper, PG Geological and Hydrogeological Consulting (Harper, 2013). SWCA identified approximately 9 geologic features (SF-11 and SF-13 to SF-20) and 1 manmade feature (SF-12, now M-13). Harper identified 1 geologic feature (G-02) and 1 manmade feature (G-01).

A total of 38 natural geologic features (C7 Ranch: C-1 to C-8; Santa Rita North: G-02, SF-11, SF-13 to SF-20, and SR-1 to SR-20) were identified within the subject site. No geologic features were found at Middlebrook. Geologic features at the subject site are prefixed with the following nomenclature: SF, SR, and G for Santa Rita North and C for C7 Ranch.

A total of 25 manmade features (G-01 and M-1 to M-24) were identified at the subject site, 11 of which are stock ponds (G-01, M-1 to M-3, M-5, M-11, M-12, M-15, M-17, M-18, and M-24) and 14 of which are water wells (previously discussed).

Approximately 7 springs (SPG-1 to SPG-7) were identified at the subject site at Santa Rita North within Sowes Branch; however, these springs (discharge features) are located within the



contributing zone of the Edwards Aquifer. No apparent springs were identified within the recharge zone at the subject site. However, the closest spring known to be occupied by a federally listed salamander species is approximately 2.09 miles northeast of the subject site. According to the Texas Parks and Wildlife Department (TPWD) Natural Diversity Database (NDD) data, Walnut Spring, which is located within the North Fork of the San Gabriel River (upstream of Lake Georgetown), is documented habitat for the federally listed Georgetown Salamander species (*Eurycea naufragia*) (NDD, 2014).

Geologic features at the subject site are described below. A map detailing site geology and the location of the geologic features is provided in Appendix B. Further information pertaining to the geologic features is provided in the Geologic Assessment Table (Appendix C). Photographs of the geologic features are also provided in Appendix D.

### **C7 RANCH GEOLOGIC FEATURES**

Geologic Feature C-1: Sinkhole measuring approximately 10 feet in diameter x 2.5 feet deep with 2 semi-open drainage portal openings (0.5 and 1 foot in diameter x 1 foot deep) located along its weathered rock/clay floor. No air flow conductivity was noted at the openings. Probing with a steel rod encountered clay soil and cobbles about 2 feet below the feature's floor. This feature has an intermediate infiltration rate and a surface runoff catchment of less than 0.4 acres.

Geologic Feature C-2: Sinkhole measuring approximately 8 feet long x 5 feet wide x 1.5 feet deep with an apparent animal burrow opening amongst loose rocks and soil. No air flow conductivity was noted at the opening. Probing with a steel rod encountered loose to firm clay soil and cobbles about 2.5 feet below the feature's floor. This feature has a low infiltration rate and a surface runoff catchment of less than 0.1 acres.

Geologic Feature C-3: Two solution cavities spaced about 15 feet apart within an open, scattered cactus area. The larger cavity measures approximately 1.8 feet long x 1 foot wide x 1.5 feet deep and the smaller (due west/northwest) measures 0.3 feet in diameter x 1 foot deep. Slight air flow conductivity was noted at the openings. Probing with a steel rod encountered loose cobbles and soil about 2 feet below the feature's floor. This feature has an intermediate infiltration rate and a surface runoff catchment of less than 0.4 acres.

Geologic Feature C-4: Solution cavity in open area measuring approximately 1.5 feet long x 0.5 feet wide x 1 foot deep with smaller open drainage portal openings amongst loose cobbles and soil. Slight air flow conductivity was noted. Probing with a steel rod encountered a snake skin and loose cobbles about 2 feet below the feature's floor. This feature has an intermediate infiltration rate and a surface runoff catchment of less than 0.4 acres.

Geologic Feature C-5: Two small solution cavities spaced about 6 feet apart near a small cedar elm tree. The larger cavity measures approximately 1 foot long x 0.3 feet wide x 1 foot deep and the smaller (due southeast next to the tree trunk) measures 0.3 feet in diameter x 1 foot deep. Slight air flow conductivity was noted at the openings. Probing with a steel rod encountered loose



cobbles and soil about 2 feet below the feature's floor. This feature has an intermediate infiltration rate and a surface runoff catchment of less than 0.4 acres.

Geologic Feature C-6: Solution-enlarged fracture (azimuth:N215°W) measuring approximately 2.5 feet long x 0.5 feet wide x 1 foot deep with smaller semi-open drainage portal openings amongst loose cobbles and soil. No air flow conductivity was noted. Probing with a steel rod encountered firm soil and cobbles about 2 feet below the feature's floor. This feature has a low to intermediate infiltration rate and a surface runoff catchment of less than 0.4 acres.

Geologic Feature C-7: Large upland sinkhole with a cedar elm tree near its center that is covered with grape vines. The sinkhole measures approximately 18 feet in diameter x 4 feet deep with 1 open drainage portal (1 foot long x 0.5 feet wide x 1 foot deep) located along its rock/clay floor. Very slight air flow conductivity was noted at the opening. Probing with a steel rod encountered clay soil and cobbles about 2 feet below the feature's floor. This feature has an intermediate infiltration rate and a surface runoff catchment of less than 0.4 acres.

Geologic Feature C-8: Next to brush thicket, a solution cavity measuring approximately 1 foot in diameter x 1 foot deep that narrows down to a 0.2 feet x 1 foot deep drainage portal opening. Air flow conductivity was noted. Probing with a steel rod encountered loose cobbles/soil about 2 feet below the feature's floor. This feature has an intermediate infiltration rate and a surface runoff catchment of less than 0.4 acres.

## **SANTA RITA NORTH GEOLOGIC FEATURES**

Geologic Feature G-02: This feature has been previously assessed by J. Jackson Harper, PG, as a closed depression measuring approximately 6 feet long x 6 feet wide x 2.5 feet deep resulting from an apparent animal burrow located beneath roots of adjacent oak trees. At the base of the hole, the burrow continued laterally along a soft, thinly bedded, chalky rock layer for a distance of about 1.5 feet before terminating. The burrow contained loose, dry, clayey soil and leaves over weathered, intact limestone. This feature has a very low infiltration rate and was classified as a non-sensitive feature. No protective measures were proposed for this feature (Harper, 2013).

Geologic Feature SF-11: This feature has been previously assessed by SWCA as an unnamed cave within a sinkhole (SWCA, 2006). It measures approximately 12 feet in diameter x 2.5 feet deep and drops into an open portal about 4 feet long x 3 feet wide x 6 feet deep. Two young vultures were observed nesting inside the entrance, which prevented closer investigation. A few semi-open drainage portals were observed along the entrance drop floor amongst rocks, soil, and cobbles. Slight to moderate air flow conductivity was noted near the entrance drop. Based on the presence of air flow conductivity and a very well-defined sinkhole perimeter, the potential for additional subgrade passage is very probable. This feature meets the requirements to be classified as a potential **cave**, based on it being a natural, underground, open space formed by dissolution of limestone that is large enough for an average-sized person to enter. This feature has a high infiltration rate and an apparent surface runoff catchment greater than 1.6 acres.



Geologic Feature SF-13: This feature has been previously assessed by SWCA as a sinkhole (SWCA, 2006). It measures approximately 10 feet in diameter x 2.5 feet deep and has an open drainage portal near its center about 1 foot long x 0.5 feet wide x 4 feet deep. Slight air flow conductivity was noted. This feature has an intermediate infiltration rate and an apparent surface runoff catchment less than 0.4 acres.

Geologic Feature SF-14: This feature has been previously assessed by SWCA as a sinkhole (SWCA, 2006). It measures approximately 6 feet in diameter x 1.5 feet deep with a large boulder and several smaller boulders within the feature. Small semi-open drainage portals were observed amongst the rocks and loose soil about 0.5 feet in diameter x 1 foot deep. Slight air flow conductivity was noted. This feature has an intermediate infiltration rate and an apparent surface runoff catchment less than 0.4 acres.

Geologic Feature SF-15: This feature has been previously assessed by SWCA as 2 small sinkholes that were partially filled with discarded trash (barbed wire and scrap metal) (SWCA, 2006). However, the feature is actually 1 large sinkhole (~50 feet long x 25 feet wide x 3 feet deep) and 1 open solution cavity (~3 feet long x 1.5 feet wide x 6 feet deep) that is located within the sinkhole's catchment area. Near the center of the sinkhole is a partially filled trash area with an open drainage portal about 5 feet long x 3 feet wide x 4 feet deep. Slight to moderate air flow conductivity was noted amongst the trashed portal opening. The solution cavity is located about 20 feet due southeast from the lowest part of the sinkhole with some discarded trash (barbed wire and bottles). It had slight air flow conductivity, and the floor of the cavity appears to slope back towards the sinkhole drainage portal. Based on the presence of air flow conductivity and a very well-defined sinkhole perimeter, the potential for additional subgrade passage is very probable. This feature meets the requirements to be classified as a potential **cave**, based on it being a natural, underground, open space formed by dissolution of limestone that is large enough for an average-sized person to enter. This feature has a high infiltration rate and an apparent surface runoff catchment greater than 3 acres.

Geologic Feature SF-16: This feature has been previously assessed by SWCA as an unnamed cave within a sinkhole that is rimmed with boulders and cobble debris (SWCA, 2006). The sinkhole measures approximately 120 to 130 feet long x 40 to 60 feet wide x 3 to 6 feet deep and funnels into a large, open vertical shaft about 10 feet in diameter x 5 feet deep. Along the west side of the shaft floor is an opening measuring 5 feet long x 4 to 6 feet deep that connects to an apparent low bedding plane void extending about 20 feet (north to south) x 10 feet wide x 3 to 4 feet high. Several internal open drains were observed along the floor at the lowest points of the void. Moderate to strong air flow conductivity was noted along the main shaft opening. This feature meets the requirements to be classified as a **cave**, based on it being a natural underground open space formed by dissolution of limestone that is large enough for an average-sized person to enter. The sinkhole/cave is located in a broader drainage area that appears to have originally drained in excess of 10 acres. An adjacent stock pond (manmade feature M-15) to the northwest/west appears to have impounded half or more of the original drainage area. This cave has a very high infiltration rate and a surface runoff catchment greater than 6 acres.



Geologic Feature SF-17: This feature has been previously assessed by SWCA as a non-karst closed depression (SWCA, 2006). However, an open drainage portal about 0.3 feet in diameter x 1 foot deep was observed within the loose leaves and soil/rock at its lowest point. This feature is identified a sinkhole about 20 feet in diameter x 3 feet deep with an apparent drainage portal. Slight air flow conductivity was noted at the opening. This feature has an intermediate infiltration rate and an apparent surface runoff catchment less than 0.4 acres.

Geologic Feature SF-18: This feature has been previously assessed by SWCA as a solution cavity (SWCA, 2006). It measures approximately 1.5 feet in diameter x 1 foot deep and is located within an exposed slab of limestone about 4 feet x 4 feet. No drainage portals or air flow conductivity were observed along the firm, clay-filled floor. The feature appears to be epikarstic due to surficial weathering processes. This feature has a very low infiltration rate and an apparent surface runoff catchment less than 0.1 acres.

Geologic Feature SF-19: This feature has been previously assessed by SWCA as a sinkhole that has large boulders slumping into it that may have been the result of past ranching activities, such as land clearing (SWCA, 2006). It measures approximately 15 feet long x 12 feet wide x 3 feet deep with several semi-open drainage portals around apparent in-filled (bladed) rocks and boulders. Slight air flow conductivity was noted. This feature has an intermediate infiltration rate and an apparent surface runoff catchment less than 0.4 acres.

Geologic Feature SF-20: This feature has been previously assessed by SWCA as 2 adjacent sinkholes spaced about 15 feet apart (SWCA, 2006). The larger sinkhole measures approximately 15 feet in diameter x 5 feet deep with several semi-open drainage portals amongst solutioned bedrock and/or boulders. The smaller sinkhole measures approximately 10 feet in diameter x 5 feet deep with semi-open drainage portals amongst loose rock and soil. Slight air flow conductivity was noted at both sinkholes. This feature has an intermediate infiltration rate and an apparent surface runoff catchment less than 1 acre.

Geologic Feature SR-1: Small, upland sinkhole measuring approximately 6.5 feet long x 5 feet wide x 1.5 feet deep, rimmed with large rocks, and with a drainage portal opening along the south side about 1.5 feet long x 0.3 feet wide x 1 foot deep. Slight air flow conductivity was noted at the opening. Probing with a steel rod encountered clay soil and cobbles about 2 feet below the feature's floor. This feature has an intermediate infiltration rate and a surface runoff catchment of less than 0.4 acres.

Geologic Feature SR-2: Small, upland sinkhole, located about 20 feet due south of SR-1, measuring approximately 6 feet in diameter x 1.5 feet deep with open drainage portals amongst loose rock and leaves. This feature was lightly excavated, revealing a low bedding plane void about 2 feet long x 0.5 feet high with moderate air flow conductivity noted at the opening. Probing with a steel rod encountered loose clay soil and cobbles about 3 feet down below the feature's floor. This feature has an intermediate infiltration rate and a surface runoff catchment of less than 0.4 acres.

Geologic Feature SR-3: Small, upland sinkhole, located between 2 live oak trees, measuring approximately 6 feet in diameter x 1 foot deep with an open drainage portal amongst



loose rocks and soil. This feature was lightly excavated, revealing a portal about 0.5 feet in diameter x 1 foot deep with slight air flow conductivity. Probing with a steel rod encountered loose clay soil and cobbles about 2 feet down below the feature's floor. This feature has an intermediate infiltration rate and a surface runoff catchment of less than 0.4 acres.

Geologic Feature SR-4: Solution cavity measuring approximately 0.5 feet in diameter x 1 foot deep, in an open area, that narrows down to a 0.2 feet diameter x 1 foot deep drainage portal opening. Slight air flow conductivity was noted. Probing with a steel rod encountered loose cobbles/soil about 2.5 feet below the feature's floor. This feature has an intermediate infiltration rate and a surface runoff catchment of less than 0.4 acres.

Geologic Feature SR-5: Two solution cavities spaced about 8 feet apart in an open area near a cactus patch. Both cavities measure approximately 1 foot in diameter x 1 to 1.5 feet deep. Slight to moderate air flow conductivity was noted at the openings. Probing with a steel rod encountered loose cobbles and soil about 2 feet below the feature's floor. This feature has an intermediate infiltration rate and a surface runoff catchment of less than 0.4 acres.

Geologic Feature SR-6: Solution cavity, near a cedar elm tree, measuring approximately 0.5 feet in diameter x 1.5 feet deep. Slight to moderate air flow conductivity was noted. Probing with a steel rod encountered loose soil and rocks about 2.5 feet below the feature's floor. This feature has an intermediate infiltration rate and a surface runoff catchment of less than 0.4 acres.

Geologic Feature SR-7: Small, upland sinkhole measuring approximately 5 feet in diameter x 1 foot deep, located under a cluster of live oak trees, with a semi-open drainage portal about 0.5 feet in diameter x 1.5 feet deep. Very slight air flow conductivity was noted. Probing with a steel rod encountered loose leaves, cobbles, and soil about 2.5 feet below the feature's floor. This feature has an intermediate infiltration rate and a surface runoff catchment of less than 0.4 acres.

Geologic Feature SR-8: Two solution cavities spaced about 3 feet apart next to a cedar elm tree. The larger cavity measures approximately 0.5 feet in diameter x 1 foot deep and the smaller cavity measures 0.2 feet in diameter x 0.5 feet deep. Slight air flow conductivity was noted at the openings. Probing with a steel rod encountered loose cobbles and soil about 2 feet below the feature's floor. This feature has an intermediate infiltration rate and a surface runoff catchment of less than 0.4 acres.

Geologic Feature SR-9: Small, upland sinkhole measuring approximately 6 feet long x 4 feet wide x 1 foot deep with an open solution cavity drainage portal near the center about 1.5 feet long x 1 foot wide x 2.5 feet deep. Slight air flow conductivity was noted. Probing with a steel rod encountered loose leaves, cobbles, and soil about 3.5 feet below the feature's floor. This feature has an intermediate infiltration rate and a surface runoff catchment of less than 0.4 acres.

Geologic Feature SR-10: Large, upland sinkhole located near a persimmon tree thicket that measures approximately 18 feet long x 15 feet wide x 3 feet deep with 1 open drainage portal (0.5 feet in diameter x 1 foot deep) located along its rock/clay floor. Slight to moderate air flow conductivity was noted at the opening. Probing with a steel rod encountered loose soil and cobbles



about 2 feet below the feature's floor. This feature has an intermediate infiltration rate and a surface runoff catchment of less than 0.5 acres.

Geologic Feature SR-11: Solution cavity located near live oak trees and cactus patch. A large rock covering the cavity was removed to facilitate inspection. This feature measures approximately 2 feet long x 1.5 feet wide x 2.5 feet deep with slight to moderate air flow conductivity. Probing with a steel rod encountered loose soil and rocks about 4 feet below the feature's floor. This feature has an intermediate infiltration rate and a surface runoff catchment of less than 0.4 acres.

Geologic Feature SR-12: Upland sinkhole measuring approximately 10 feet long x 7 feet wide x 2 feet deep with open drainage portals near the center amongst loose cobbles and soil. Slight to moderate air flow conductivity was noted. Probing with a steel rod encountered loose cobbles and soil about 3.5 feet below the feature's floor. This feature has an intermediate infiltration rate and a surface runoff catchment of less than 0.4 acres.

Geologic Feature SR-13: Large, upland sinkhole located amongst scattered mesquite and cedar elm trees. It measures approximately 20 feet long x 10 feet wide x 2.5 feet deep with 2 open drainage portals (1.9 feet long x 0.9 feet wide x 3 feet deep and 0.5 feet in diameter x 1 foot deep) located along its rock/clay floor. Slight air flow conductivity was noted at both openings. Probing with a steel rod encountered firm to loose soil and cobbles about 4 feet below the feature's floor. This feature has an intermediate infiltration rate and a surface runoff catchment of less than 0.5 acres.

Geologic Feature SR-14: Small, upland sinkhole measuring approximately 6 feet long x 4 feet wide x 2.5 feet deep with a semi-open drainage portal near the center about 0.5 feet in diameter x 1 foot deep. No air flow conductivity was noted. Probing with a steel rod encountered firm soil and cobbles about 3 feet below the feature's floor. This feature has an intermediate infiltration rate and a surface runoff catchment of less than 0.4 acres.

Geologic Feature SR-15: Solution cavity, located near the bases of mesquite and persimmon trees, measuring approximately 2.5 feet long x 0.5 feet wide x 1.5 feet deep, with semi-open drainage portals amongst vuggy rock and loose soil. No air flow conductivity was noted. Probing with a steel rod encountered loose to firm soil and rocks about 2.5 feet below the feature's floor. This feature has an intermediate infiltration rate and a surface runoff catchment of less than 0.4 acres.

Geologic Feature SR-16: Solution cavity measuring approximately 1.3 feet long x 0.8 feet wide x 4.5 feet deep within a very small rock sink (3 feet in diameter x 1 foot deep). Slight air flow conductivity was noted. Probing with a steel rod encountered loose soil and rocks about 5 feet below the feature's floor. This feature has an intermediate infiltration rate and a surface runoff catchment of less than 0.4 acres.

Geologic Feature SR-17: Solution cavity about 35 feet due southwest of SR-16. It measures approximately 1.5 feet long x 1 foot wide x 3.5 feet deep within a very small rock sink (3 feet in diameter x 1 foot deep). Slight to moderate air flow conductivity was noted. Probing with a



steel rod encountered loose soil and rocks about 4.5 feet below the feature's floor. This feature has an intermediate infiltration rate and a surface runoff catchment of less than 0.4 acres.

Geologic Feature SR-18: Solution cavity measuring approximately 1 foot long x 0.5 feet wide x 1 foot deep with semi-open drainage portals amongst loose rocks and soil. Slight air flow conductivity was noted. Probing with a steel rod encountered loose soil and rocks about 2 feet below the feature's floor. This feature has an intermediate infiltration rate and a surface runoff catchment of less than 0.4 acres.

Geologic Feature SR-19: Solution cavity measuring approximately 3 feet long x 1.5 feet wide x 1.5 feet deep with semi-open drainage portals amongst loose clay soil and rocks. Slight air flow conductivity was noted. Probing with a steel rod encountered loose soil and rocks about 2 feet below the feature's floor. This feature has an intermediate infiltration rate and a surface runoff catchment of less than 0.4 acres.

Geologic Feature SR-20: Mapped normal fault located in Santa Rita North within the contributing zone of the Edwards Aquifer. This feature has an apparent low infiltration rate and is not located in the recharge zone of the Edwards Aquifer. Therefore, it is a non-sensitive feature that would require no protective measures.

### **3.0 CONCLUSIONS AND RECOMMENDATIONS**

Thirty-eight natural geologic features and 25 manmade features were identified at the subject site. All of the features were evaluated for their potential to be significant pathways for fluid movement into the Edwards Aquifer. The Geologic Assessment Table (Appendix C) summarizes this evaluation and assigns each feature's sensitivity a total point value. Those with a point value of 40 or higher are deemed to be sensitive groundwater recharge features and should be protected during site development pursuant to TCEQ rules for protection of the Edwards Aquifer (30 TAC 213).

Thirty-four geologic features (C-1, C-3 to C-8, SF-11, SF-13 to SF-17, SF-19, SF-20, and SR-1 to SR-19) have been evaluated as sensitive for groundwater recharge capability and would therefore require a TCEQ protective setback buffer. In general, a protective buffer encompassing a sensitive feature is recommended to meet the TCEQ guidance for a setback of at least 50 feet in all directions from the feature's areal extent (perimeter), plus its watershed catchment up to 200 feet from the perimeter of the feature. However, a larger protective buffer for 3 of these (cave) features (SF-11, SF-15, and SF-16) is recommended to meet the TCEQ guidance for a setback for each cave with an undetermined subsurface footprint. The cave footprint is assumed to extend 150 feet in all directions from the surface opening(s) and then a protective buffer zone extending an additional 50 feet in all directions from the footprint is applied, plus each cave's watershed catchment up to 200 feet from the footprint. Caves with a known subsurface footprint (i.e., surveyed/mapped) include a protective buffer zone extending an additional 50 feet in all directions from the footprint, plus each cave's watershed catchment up to 200 feet from the footprint.



Four geologic features (C-2, G-02, SF-18, and SR-20) have been evaluated as non-sensitive for groundwater recharge capability and would therefore not require TCEQ protective setback buffers. No further action is recommended for these non-sensitive geologic features.

All of the manmade features (G-01 and M-1 to M-24) have been evaluated as non-sensitive for groundwater recharge capability and would therefore not require TCEQ protective setback buffers. No further action is recommended for these non-sensitive manmade features.

Additionally, no springs were identified within the recharge zone of the subject site that would require protection or mitigation pursuant to the City of Georgetown Edwards Aquifer Recharge Zone Water Quality Ordinance No. 2013-59. However, several streams were identified within the recharge zone of the subject site that would require protection per the City of Georgetown's ordinance.

The site appears generally well-suited to development prospectus. It should be noted that soil and drainage erosion would increase with ground disturbance. Native grasses and the cobbly content of the soil aid to prevent erosion. Soil and sedimentation fencing should be placed in all appropriate areas prior to any site construction activities.

Because part of the subject site is located over the Edwards Aquifer Recharge Zone, it is possible that subsurface voids underlie the site. The nature of the sub-grade is fault-influenced, which can result with variable-sized voids in materials that may otherwise not be noted as void- or cave-forming. If any subsurface voids are encountered during the proposed development, construction should halt immediately so that a geologist may assess the potential for the void(s) to provide meaningful recharge to the Edwards Aquifer.



#### 4.0 REFERENCES

- (CAPCOG) Capital Area Council of Governments. *Data, Maps, and Reports*. Contours 10 Foot Merge. <<http://www.capcog.org/data-maps-and-reports/geospatial-data/>>. Accessed 17 July 2014.
- (ESRI) Environmental Systems Research Institute, Inc. Street Map North America Data Layer. ESRI, Redlands, California. 2012.
- (Harper) Geological Assessment of Santa Rita Ranch Phase I Sections 1, 2, 3, WQ Detention Pond, Offsite Lift Station, and Force Main, Williamson County, Texas. J. Jackson Harper, PG, Geological and Hydrogeological Consulting, Project No. 13012, 17 June 2013.
- (NDD) Texas Parks and Wildlife Department Natural Diversity Database. T/E and Rare Species Elemental Occurrences. Wildlife Division, Habitat Assessment Program, Austin, Texas. April 2014.
- (NRCS) Natural Resources Conservation Service (formerly the Soil Conservation Service) US Department of Agriculture, Engineering Division Soil Series and Hydrologic Soil Groups of Urban Hydrology for Small Watersheds, Technical Release No. 55, Engineering Division, January 1975.
- \_\_\_\_\_. US Department of Agriculture, Natural Resources Conservation Service. Web Soil Survey, <<http://websoilsurvey.nrcs.usda.gov/app/WebSoilSurvey.aspx>>. Accessed 17 July 2014.
- (SWCA) Narrative Description of Site Specific Geology for the Approximately 1,477-Acre Santa Rita Ranch Property, Williamson County, Texas. SWCA Environmental Consultants, Project No. 10003-099, 26 October 2006.
- (TCEQ) Texas Commission on Environmental Quality. *Complying with the Edwards Aquifer Rules: Administrative Guidance*, Revised August 1999.
- \_\_\_\_\_. Instructions to Geologists for completing Geologic Assessments within the Edwards Aquifer Recharge Zone, Revised October 2004.
- \_\_\_\_\_. Texas Commission on Environmental Quality. Edwards Aquifer Protection Program. Edwards Aquifer Viewer, <[http://tceq4apmgwebp1.tceq.texas.gov:8080/edwards\\_aquifer/](http://tceq4apmgwebp1.tceq.texas.gov:8080/edwards_aquifer/)>. Accessed 17 July 2014.
- (TWDB) Texas Water Development Board. Water Information Integration and Dissemination System. TWDB Groundwater Database (ArcIMS), <[http://wiid.twdb.state.tx.us/ims/wwm\\_drl/viewer.htm?>](http://wiid.twdb.state.tx.us/ims/wwm_drl/viewer.htm?>)>. Accessed 17 July 2014.
- (USDA) US Department of Agriculture. National Agriculture Imagery Program, Farm Service Agency, Aerial Photography Field Office. Williamson County, Texas. 2012.
- (USGS) US Geological Survey. 7.5-minute series topographic maps, Leander, Texas, quadrangle, 1987.



(UT-BEG) The University of Texas at Austin Bureau of Economic Geology; C.V. Proctor, Jr., T.E. Brown, J.H. McGowen, N.B. Waechter, and V.E. Barnes. *Geologic Atlas of Texas*, Austin Sheet. Francis Luther Whitney Memorial Edition. 1974; revised 1995.


\_\_\_\_\_. The University of Texas at Austin Bureau of Economic Geology. *Statemap GIS Databases*. Geology of the Georgetown area. <<http://www.beg.utexas.edu/mainweb/services/GISdatabases.htm>>. Accessed 20 August 2014.

(Werchan et al.) Werchan, L. E., and J. L. Coker. Soil survey of Williamson County, Texas. Soil Conservation Service, US Department of Agriculture, Washington, D.C. 1983.



**APPENDIX A**  
**PROJECT FIGURES**



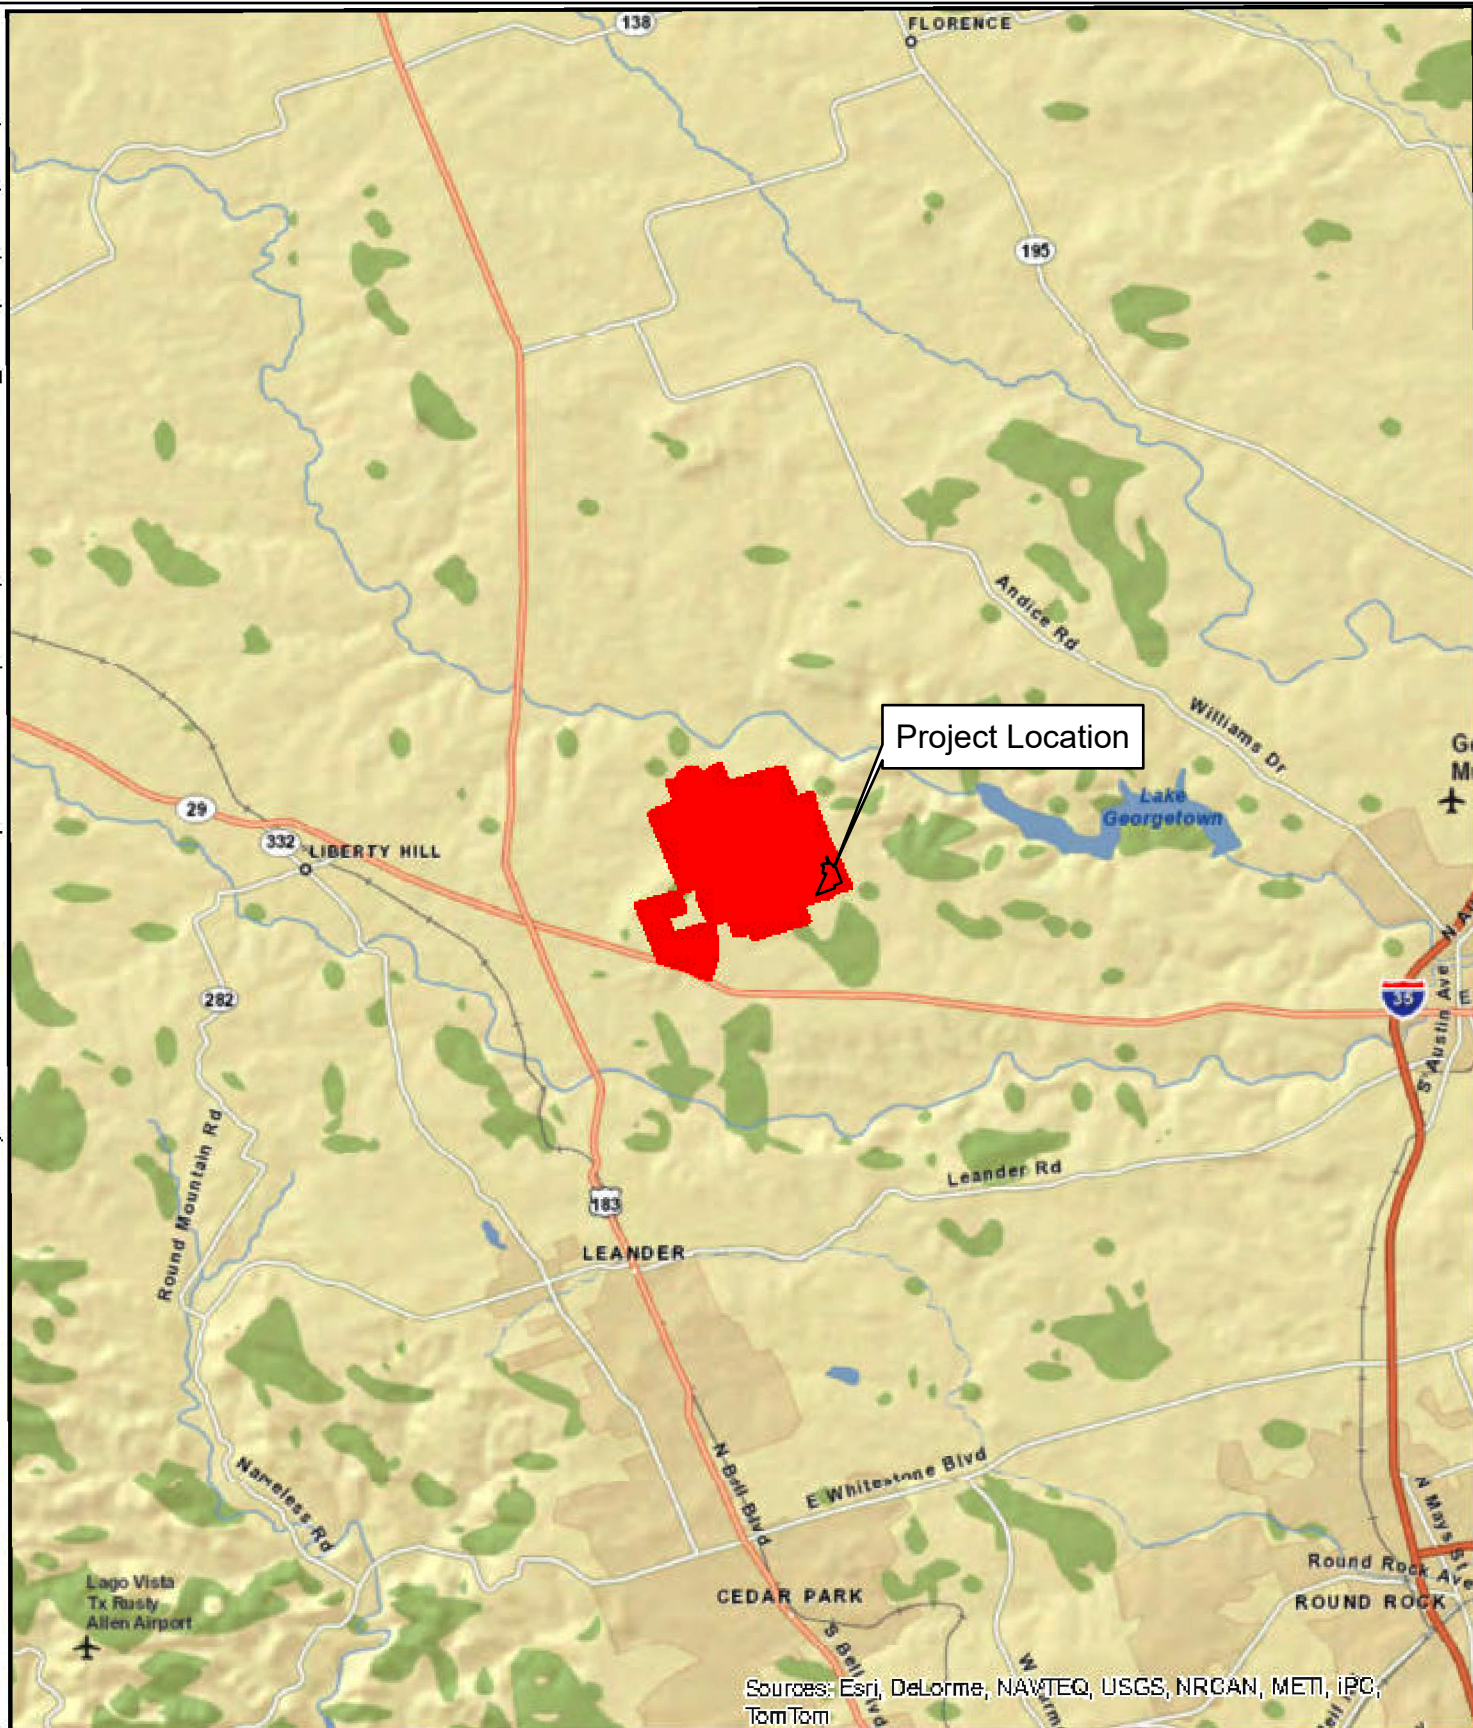

Sources: Esri, DeLorme, NAVTEQ, USGS, NRCAN, METI, IPC, TomTom

MAP SOURCE: ESRI, 2012.





0 1.5 3  
Miles



## APPENDIX A, FIGURE 1

VICINITY MAP  
SANTA RITA NORTH, MIDDLEBROOK,  
AND C7 RANCH  
LIBERTY HILL,  
WILLIAMSON COUNTY, TEXAS



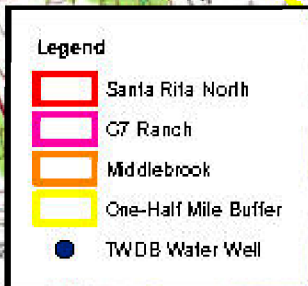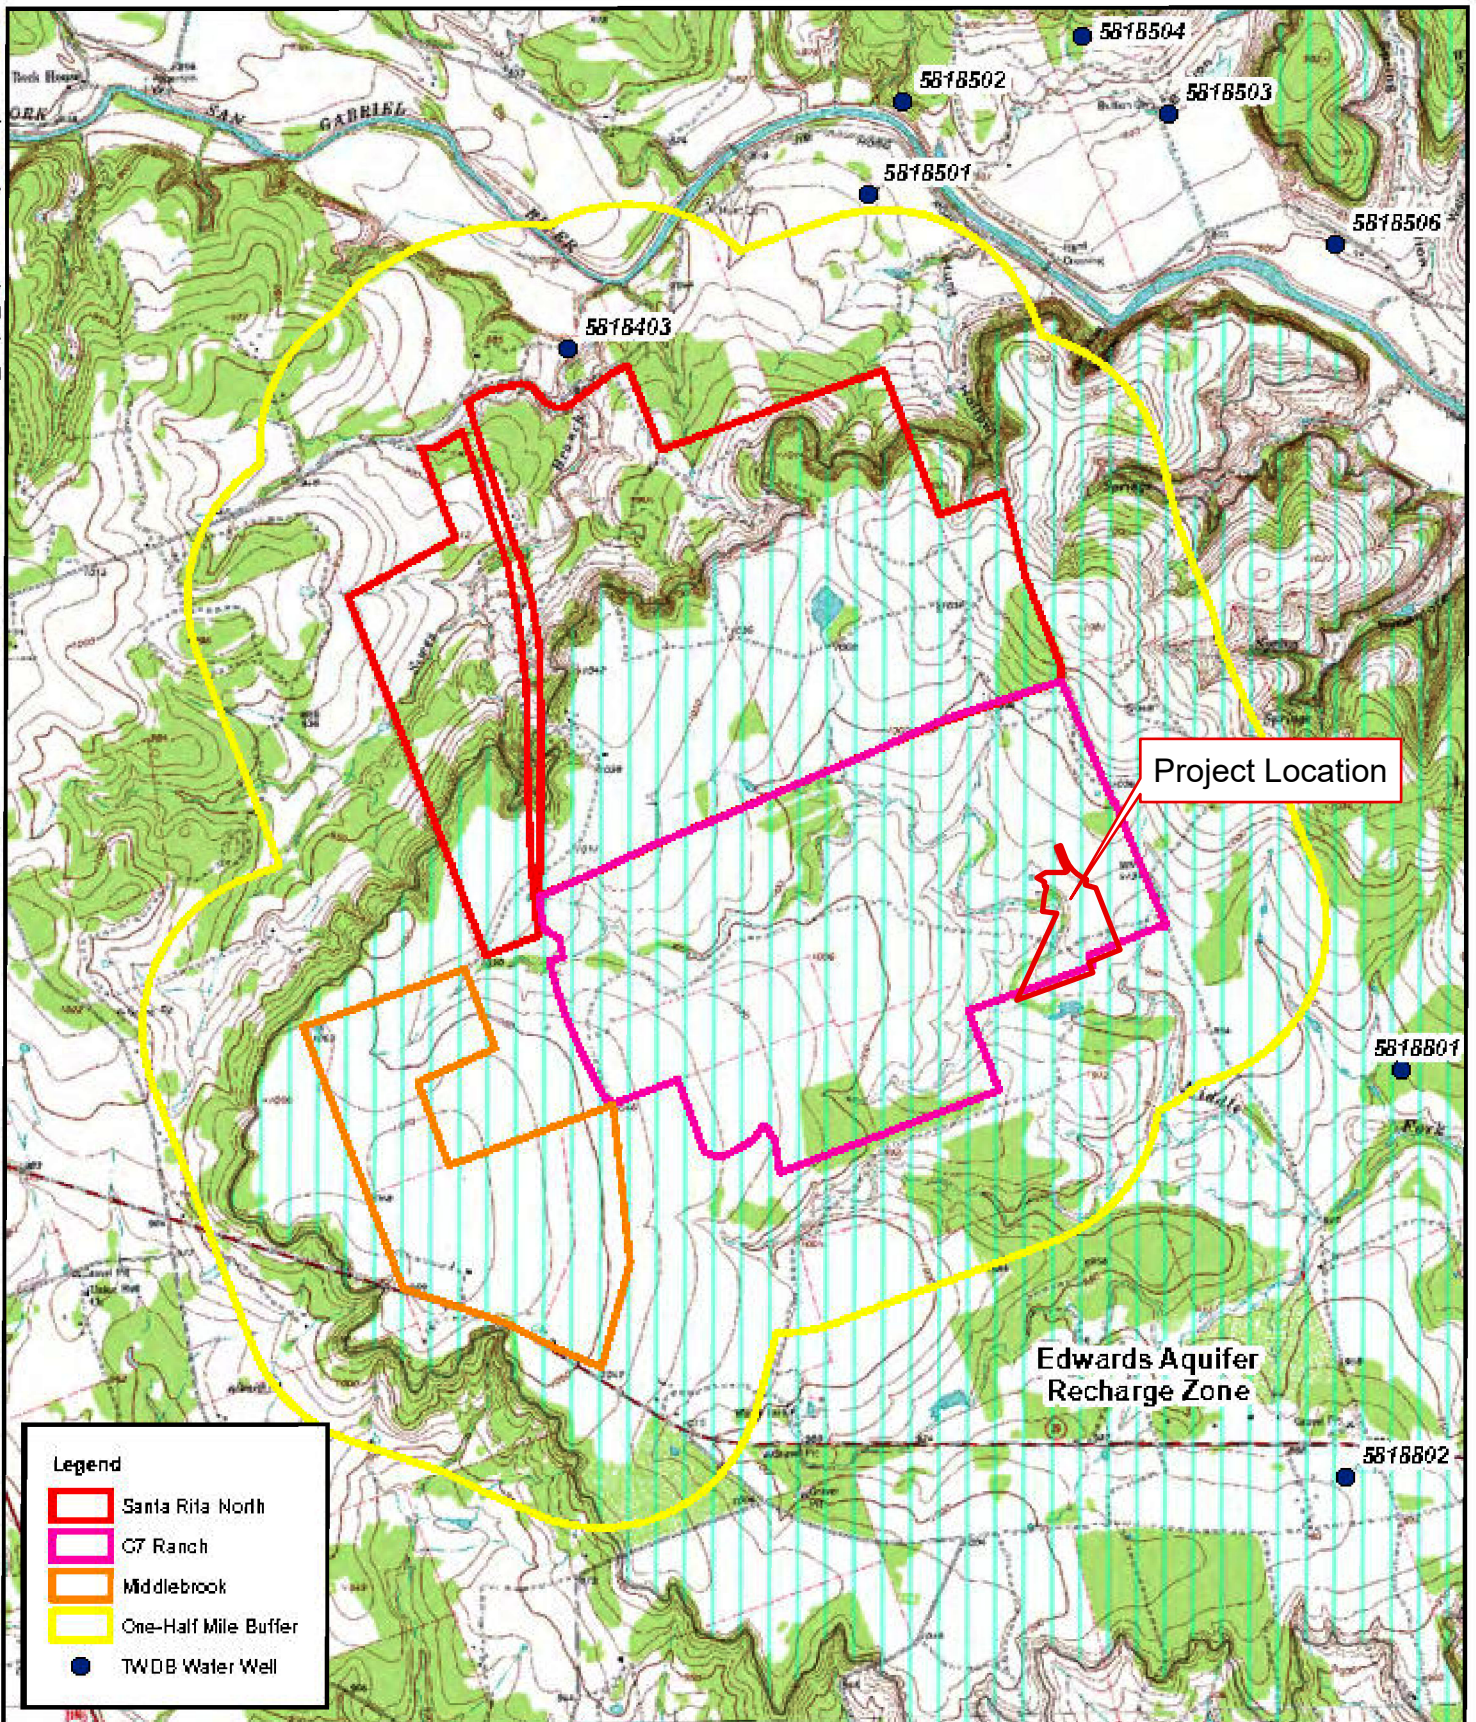

MAP SOURCE: USGS, 1987; TCEQ, 2014; TWDB, 2014.



0 1,675 3,350  
Feet




**Horizon**  
Environmental Services, Inc.

## APPENDIX A, FIGURE 2

TOPOGRAPHY AND  
HYDROGEOLOGY MAP  
SANTA RITA NORTH, MIDDLEBROOK,  
AND C7 RANCH  
LIBERTY HILL,  
WILLIAMSON COUNTY, TEXAS



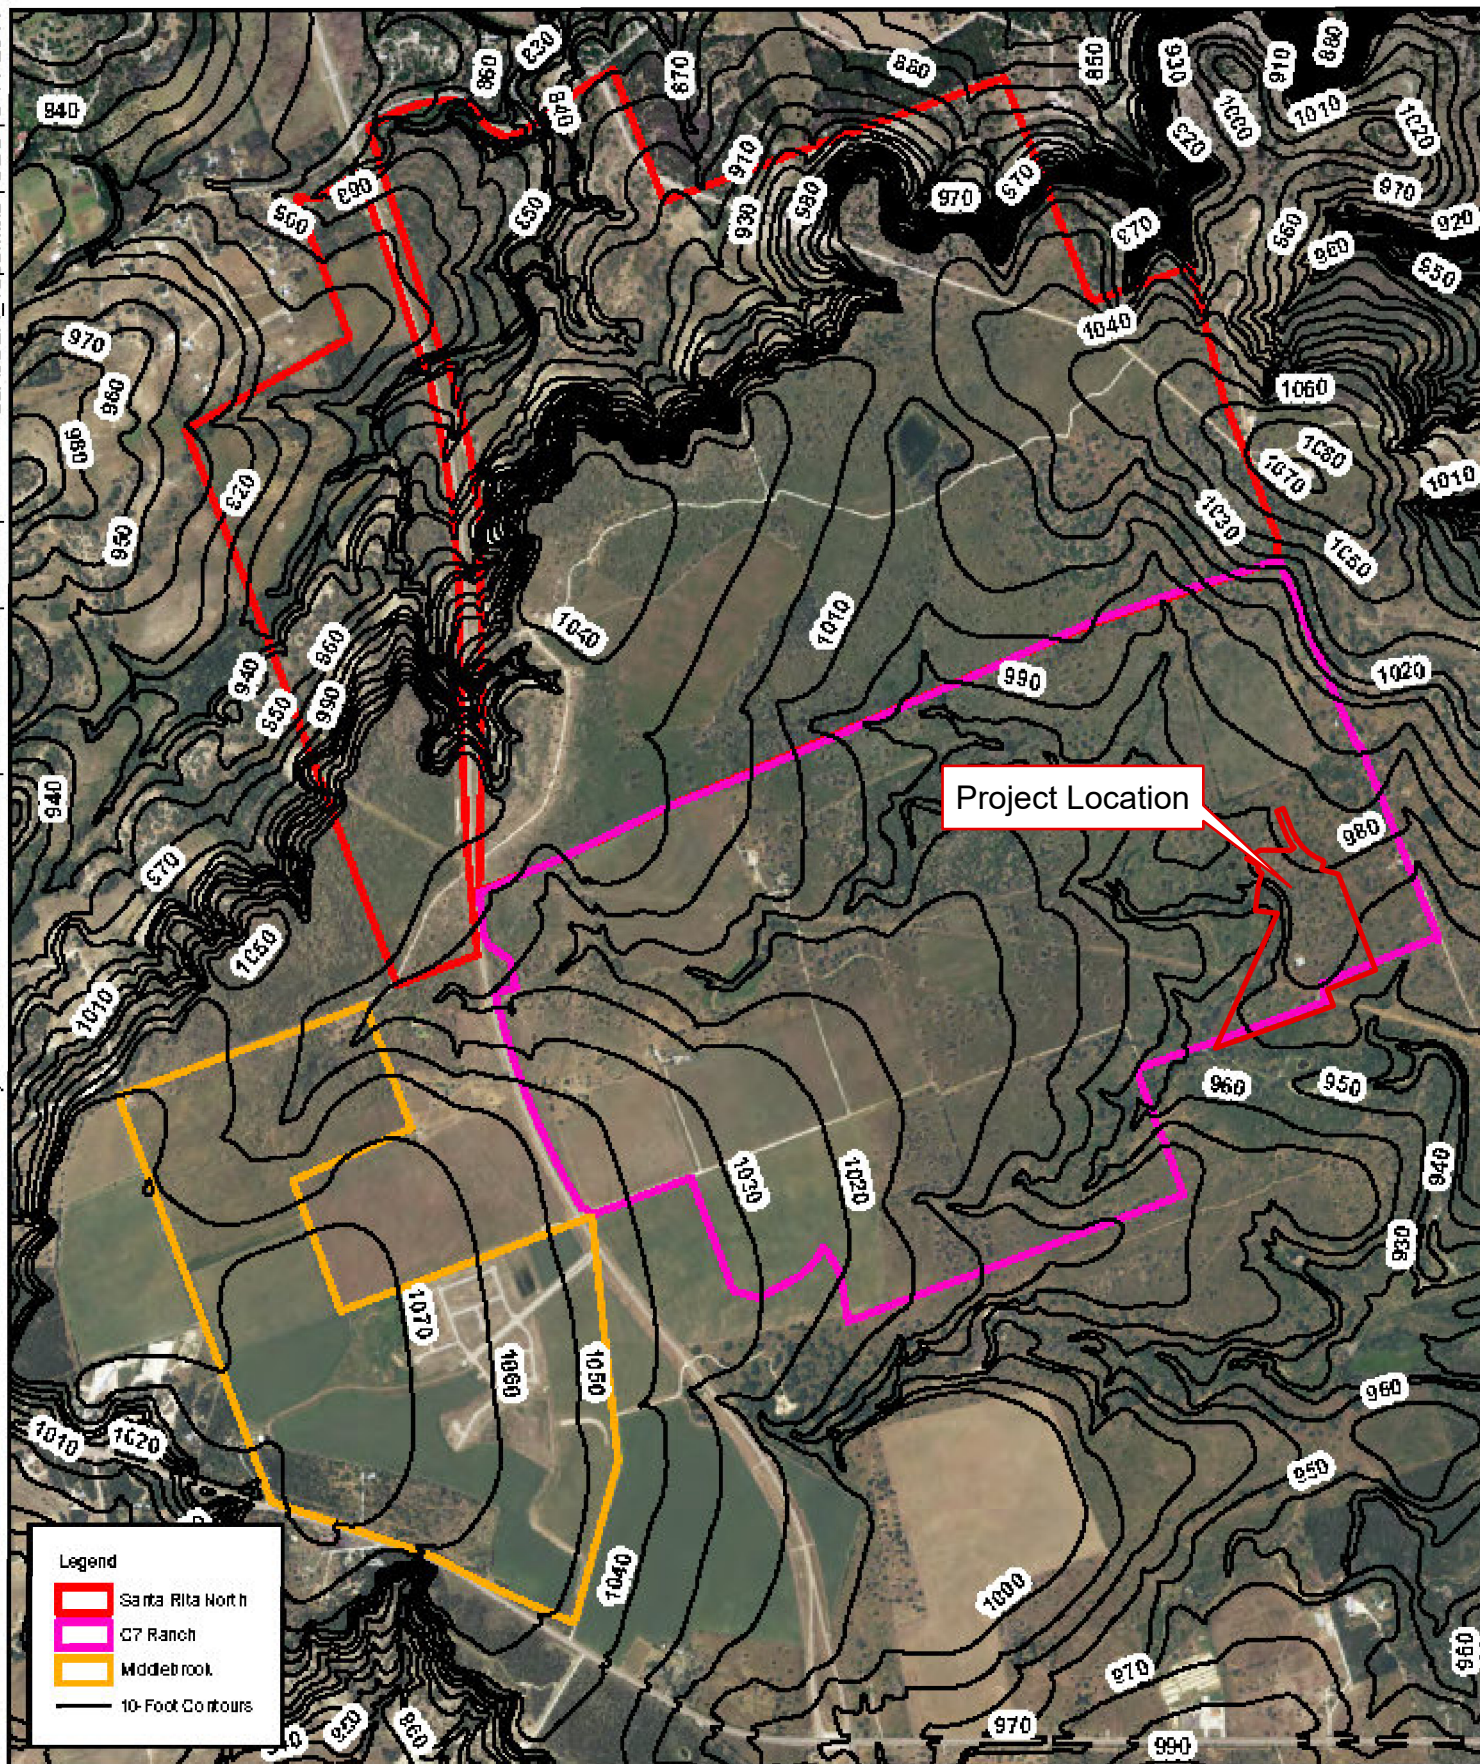

MAP SOURCE: USDA, 2012.




0 1,100 2,200  
Feet



### APPENDIX A, FIGURE 3

SITE TOPOGRAPHY MAP  
SANTA RITA NORTH, MIDDLEBROOK,  
AND C7 RANCH  
LIBERTY HILL,  
WILLIAMSON COUNTY, TEXAS



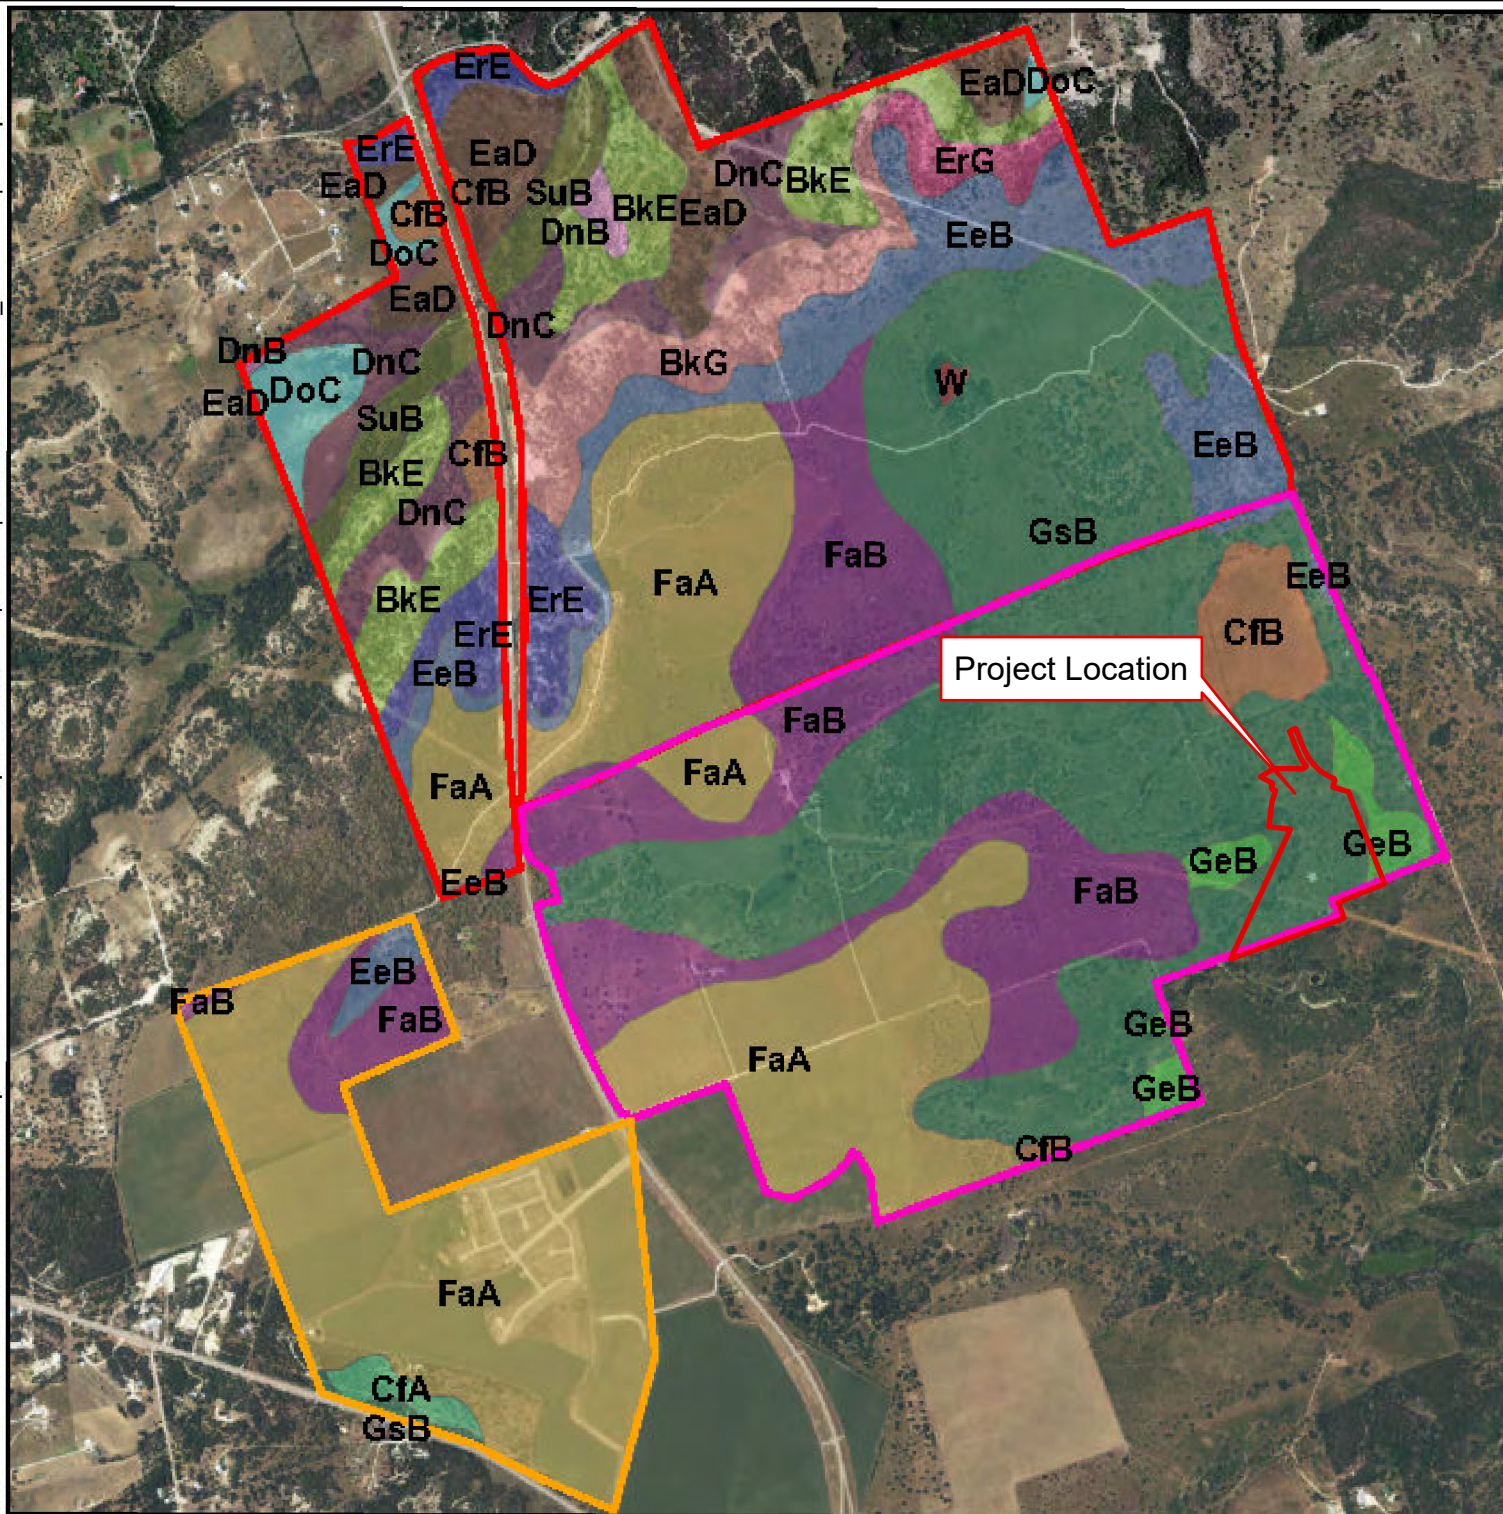

<b>Legend</b>		
Middlebrook	Baskett gravelly clay loam, 3-12% slopes (BkE)	Doss silty clay, moist, 1-5% slopes (DoC)
C7 Ranch	Baskett-Rock outcrop Real complex, 8-30% slopes (BkG)	Eclair cobbly clay, 1-8% slopes (EaD)
Santa Rita North	Crawford clay, 0-1% slopes (CFA)	Eclair extremely stony clay, 0-3% slopes (EeB)
	Crawford clay, 1-3% slopes (CFB)	Eclair-Rock outcrop complex, rolling (ErE)
	Denton silty clay, 1-3% slopes (DnB)	Eclair-Rock outcrop complex, hilly (ErG)
	Denton silty clay, 3-6% slopes (DnC)	Blair day, 0-1% slopes (FaA)
		Blair day, 1-2% slopes (FaB)
		Georgetown clay loam, 0-2% slopes (GeB)
		Georgetown stony clay loam, 1-3% slopes (GsB)
		Sinev silty clay loam, 1-3% slopes (SuB)
		Water

MAP SOURCE: USDA, 2012; NRCS, 2014.



0 1,150 2,300  
Feet



## APPENDIX A, FIGURE 4



SURFACE SOILS MAP  
SANTA RITA NORTH, MIDDLEBROOK,  
AND C7 RANCH  
LIBERTY HILL,  
WILLIAMSON COUNTY, TEXAS






Geologic Unit	Hydrologic Unit	Approx. Thickness at Project Site (ft)	Elevation (ft msl)	Depth (ft)
Terraces (QTa) and Terraces along streams (Qt)	-	10	1070	0
Edwards Formation (Ked)	Edwards Aquifer	85	1060	10
Comanche Peak Formation (Kc)		50	975	95
Keys Valley Marl (KwKv)	Confining Unit	50	925	145
Cedar Park Limestone (Kwcp)		40	875	195
Bee Cave Marl (Kwbc)		35	835	235
Upper Glen Rose Limestone (Kgru)		220	800	270
			580	490

**Note: Unit elevation and thickness given with respect to a ground surface elevation of 1070 ft on the southwestern corner of the project site.**

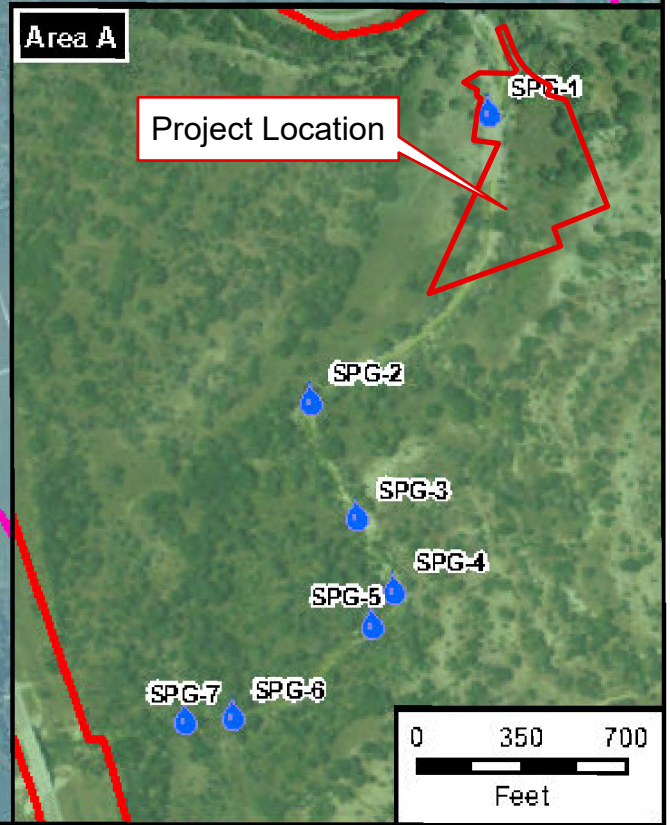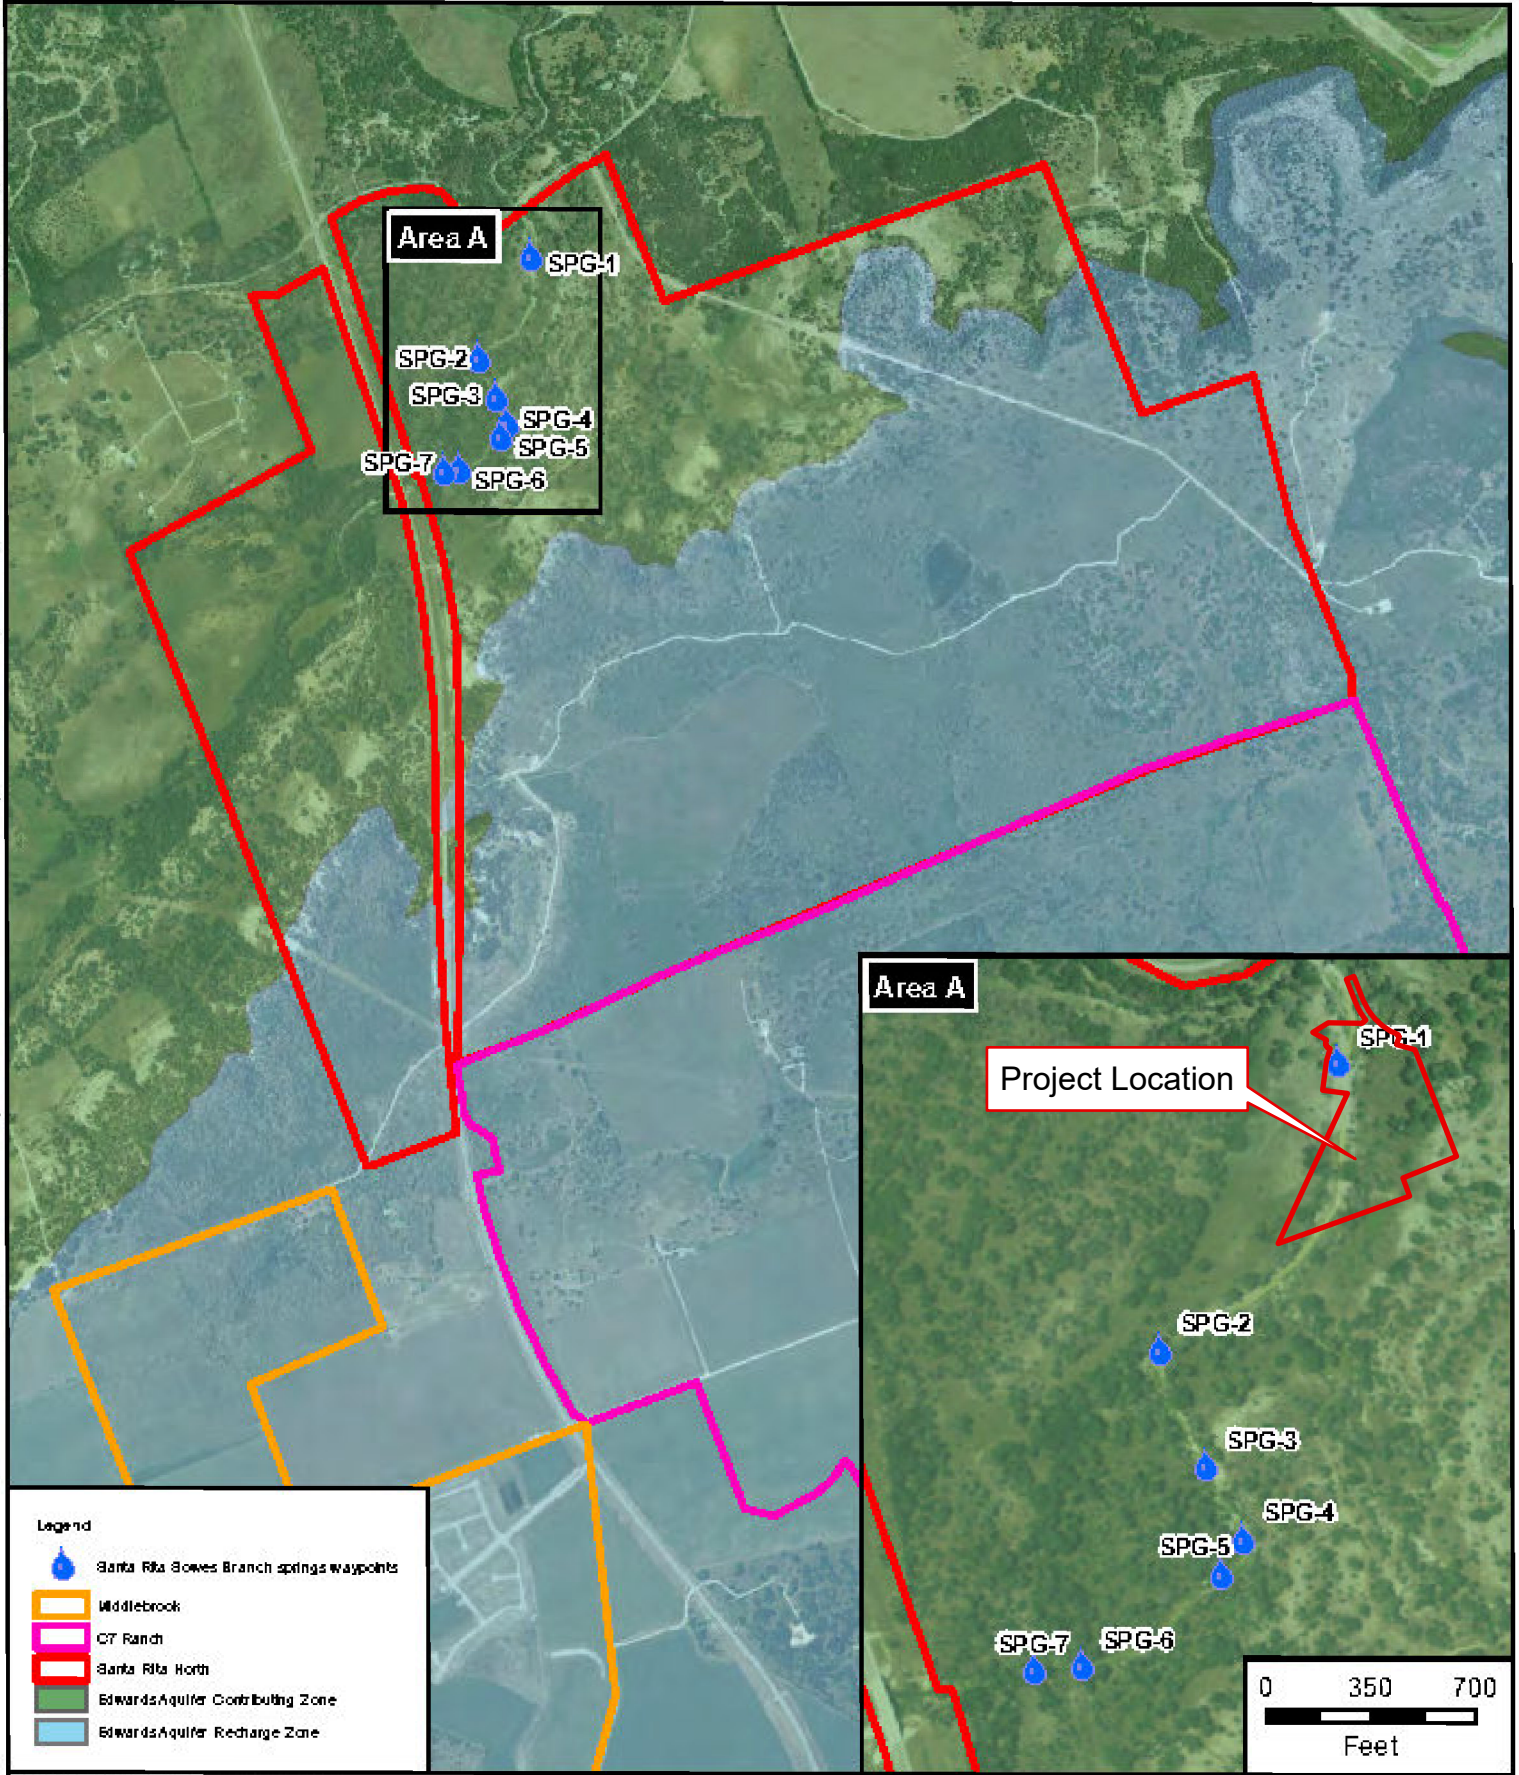

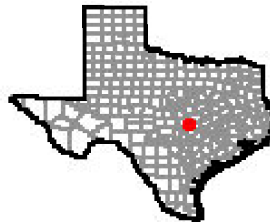

MAP SOURCE: USDA, 2012; TCEQ, 2014.



**Horizon**  
Environmental Services, Inc.


0 1,000 2,000  
Feet

**APPENDIX A, FIGURE 6**  
SANTA RITA SPRINGS MAP  
SANTA RITA NORTH, MIDDLEBROOK,  
AND C7 RANCH  
LIBERTY HILL,  
WILLIAMSON COUNTY, TEXAS





**APPENDIX B**  
**SITE GEOLOGIC MAP**



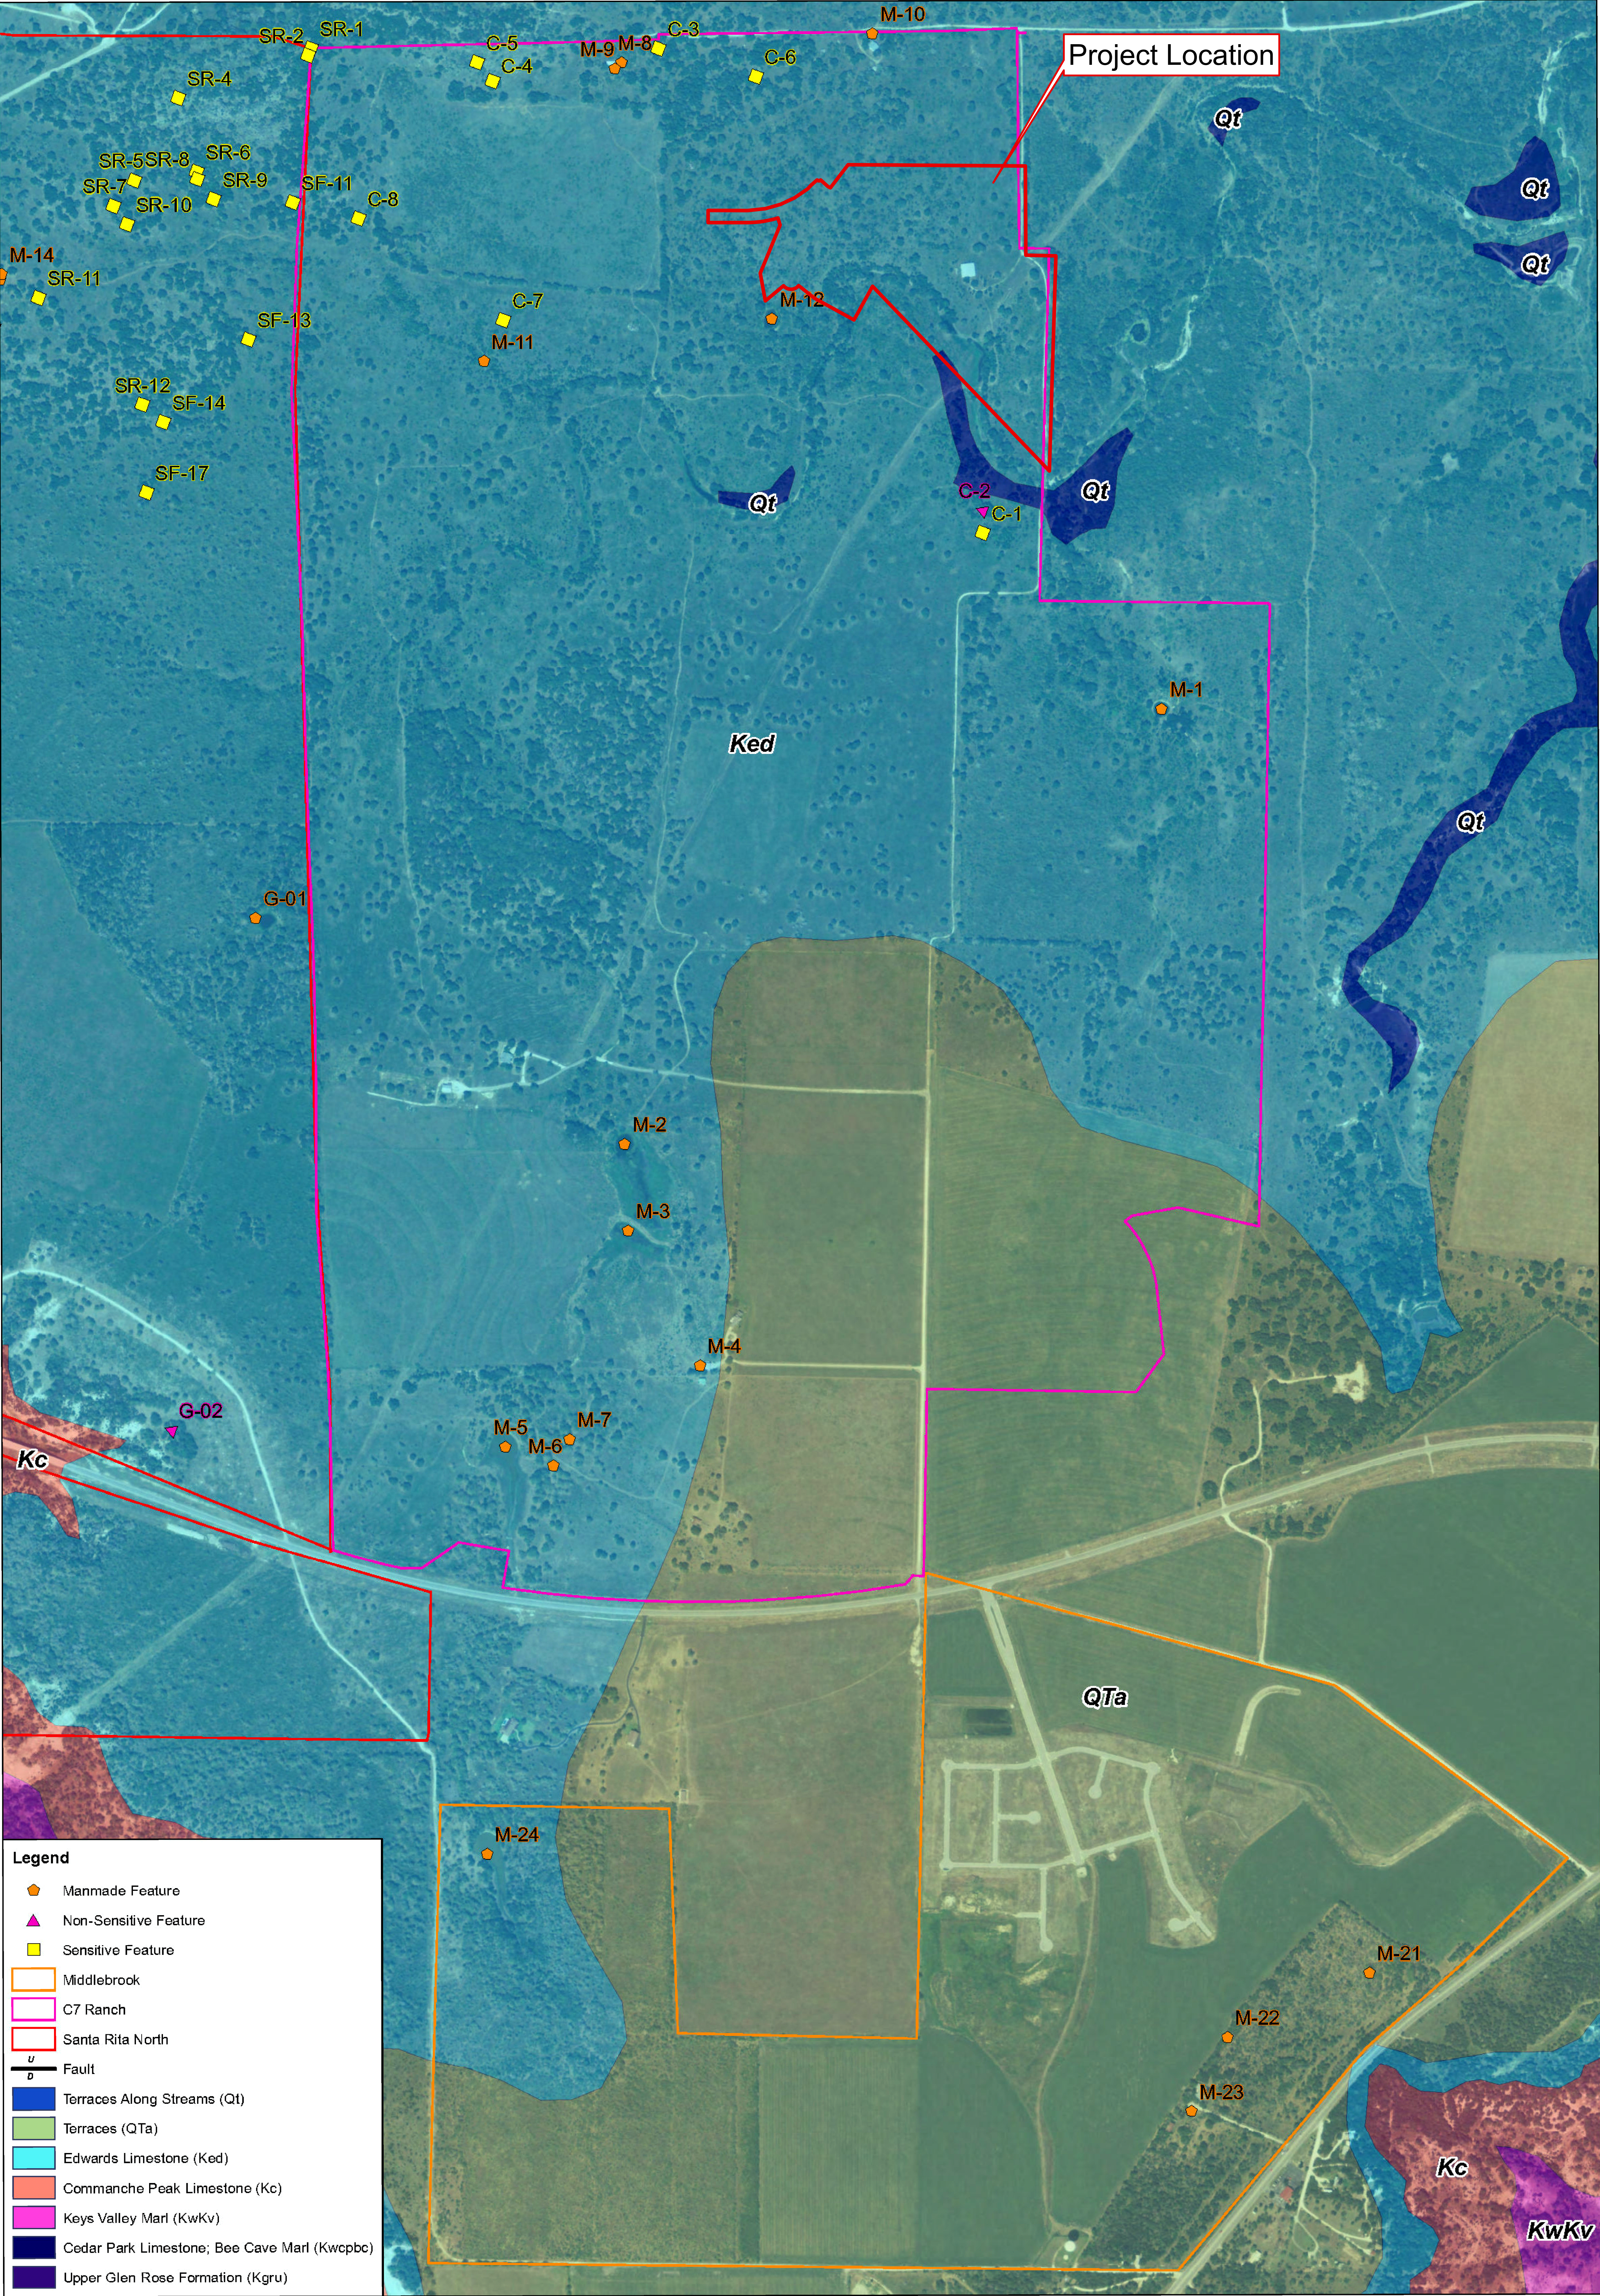

MAP SOURCE: USDA, 2012; UT-BEG, 2014.

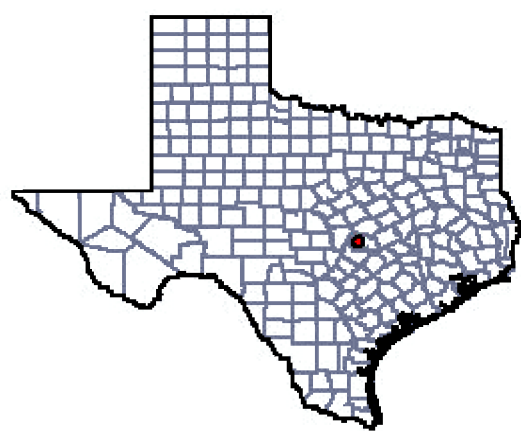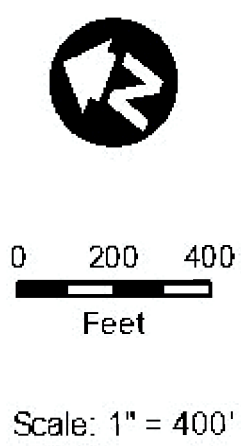

**APPENDIX B, FIGURE 2**  
SITE GEOLOGIC MAP  
C7 RANCH AND MIDDLEBROOK  
LIBERTY HILL,  
WILLIAMSON COUNTY, TEXAS



**APPENDIX C**

**SITE GEOLOGIC ASSESSMENT TABLE**



GEOLOGIC ASSESSMENT TABLE										PROJECT NAME: 2976-ac Santa Rita North, C7 Ranch, Middlebrook, Williamson Co., TX									
LOCATION			FEATURE CHARACTERISTICS											EVALUATION		PHYSICAL SETTING			
1A	1B *	1C*	2A	2B	3	4			5	5A	6	7	8A	8B	9	10	11		12
FEATURE ID	LATITUDE	LONGITUDE	FEATURE TYPE	POINTS	FORMATION	DIMENSIONS (FEET)			TREND (DEGREES)	DEN	DENSITY (NO/FT)	APERTURE (FEET)	INFILL	RELATIVE INFILTRATION RATE	TOTAL	SENSITIVITY	CATCHMENT AREA (ACRES)		TOPOGRAPHY
						X	Y	Z		10						<40	≥40	<1.6	≥1.6
C-1	30.658391	-97.816697	SH	20	Ked	10	10	2.5	--	0	--		C,F,O	25	45		X	X	Hillside
C-2	30.658554	-97.816288	SH	20	Ked	3	1.5	1.5	--	0	--		C,F,O	18	38	X		X	Hillside
C-3	30.666383	-97.809982	SC	20	Ked	1.8	1	1.5	--	0	--		C,F,O	30	50		X	X	Hillside
C-4	30.66883	-97.811714	SC	20	Ked	1.5	0.5	1	--	0	--		C,F,O	30	50		X	X	Hillside
C-5	30.669181	-97.809834	SC	20	Ked	1	0.3	1	--	0	--		C,F,O	28	48		X	X	Hillside
C-6	30.664682	-97.809834	SF	20	Ked	2.5	0.5	1	--	0	--		C,F,O	20	40		X	X	Hillside
C-7	30.667255	-97.816043	SH	20	Ked	18	18	4	--	0	--		C,F,O	30	50		X	X	Hillside
C-8	30.670156	-97.815144	SC	20	Ked	1	1	1	--	0	--		C,F,O	30	50		X	X	Hillside
G-02	30.666026	-97.838744	CD	5	Ked	6	6	2.5	--	0	--		C,F,O	10	15	X		X	Hillside
SF-11	30.671298	-97.815299	SH/C	30	Ked	12	12	8.5	--	0	--		C,F,O	45	75		X		X
SF-13	30.671193	-97.81813	SH	20	Ked	10	10	2.5	--	0	--		C,F,O	30	50		X	X	Hillside

\* DATUM: State Plane Texas Central

2A TYPE	TYPE	2B POINTS
C	Cave	30
SC	Solution cavity	20
SF	Solution-enlarged fracture(s)	20
F	Fault	20
O	Other natural bedrock features	5
MB	Manmade feature in bedrock	30
SW	Swallow hole	30
SH	Sinkhole	20
CD	Non-karst closed depression	5
Z	Zone, clustered or aligned features	30

8A INFILLING	
N	None, exposed bedrock
C	Coarse - cobbles, breakdown, sand, gravel
O	Loose or soft mud or soil, organics, leaves, sticks, dark colors
F	Fines, compacted clay-rich sediment, soil profile, gray or red colors
V	Vegetation. Give details in narrative description
FS	Flowstone, cements, cave deposits
X	Other materials

12 TOPOGRAPHY
Cliff, Hilltop, Hillside, Drainage, Floodplain, Streambed



I have read, I understood, and I have followed the Texas Commission on Environmental Quality's Instructions to Geologists. The information presented here complies with that document and is a true representation of the conditions observed in the field. My signature certifies that I am qualified as a geologist as defined by 30 TAC Chapter 213.

Date : 3 September 2014

Sheet 1 of 6

*James P. Killian*




GEOLOGIC ASSESSMENT TABLE										PROJECT NAME: 2976-ac Santa Rita North, C7 Ranch, Middlebrook, Williamson Co., TX									
LOCATION			FEATURE CHARACTERISTICS											EVALUATION		PHYSICAL SETTING			
1A	1B *	1C*	2A	2B	3	4			5	5A	6	7	8A	8B	9	10	11		12
FEATURE ID	LATITUDE	LONGITUDE	FEATURE TYPE	POINTS	FORMATION	DIMENSIONS (FEET)			TREND (DEGREES)	DOM	DENSITY (NO/FT)	APERTURE (FEET)	INFILL	RELATIVE INFILTRATION RATE	TOTAL	SENSITIVITY	CATCHMENT AREA (ACRES)		TOPOGRAPHY
						X	Y	Z		10						<40	≥40	<1.6	≥1.6
SF-14	30.67206	-97.820227	SH	20	Ked	6	6	1.5	--	0	--		C,F,O	30	50	X	X		Hillside
SF-15	30.679111	-97.823843	SH/C	30	Ked	50	25	7	--	0	--		C,F,O	35	65	X		X	Hilltop
SF-16	30.675387	-97.823553	SH/C	30	Ked	130	60	11	--	0	--		C,F,O	65	95	X		X	Hilltop
SF-17	30.671916	-97.821637	SH	20	Ked	20	20	3	--	0	--		C,F,O	28	48	X	X		Hillside
SF-18	30.691678	-97.820842	SC	20	Ked	1.5	1.5	1	--	0	--		C,F,O	10	30	X		X	Hillside
SF-19	30.680412	-97.822505	SC	20	Ked	15	12	3	--	0	--		C,F,O	35	55	X	X		Hillside
SF-20	30.676327	-97.827169	SH	20	Ked	15	15	5	--	0	--		C,F,O	35	55	X	X		Hillside
SR-1	30.671914	-97.812342	SH	20	Ked	6.5	5	1.5	--	0	--		C,F,O	25	45	X	X		Hillside
SR-2	30.67192	-97.812485	SH	20	Ked	6	6	1.5	--	0	--		C,F,O	35	55	X	X		Hillside
SR-3	30.675314	-97.819649	SH	20	Ked	6	6	1	--	0	--		C,F,O	25	45	X	X		Hillside
SR-4	30.673724	-97.814153	SC	20	Ked	0.5	0.5	1	--	0	--		C,F,O	25	45	X	X		Hillside

\* DATUM: State Plane Texas Central

2A TYPE	TYPE	2B POINTS
C	Cave	30
SC	Solution cavity	20
SF	Solution-enlarged fracture(s)	20
F	Fault	20
O	Other natural bedrock features	5
MB	Manmade feature in bedrock	30
SW	Swallow hole	30
SH	Sinkhole	20
CD	Non-karst closed depression	5
Z	Zone, clustered or aligned features	30

8A INFILLING	
N	None, exposed bedrock
C	Coarse - cobbles, breakdown, sand, gravel
O	Loose or soft mud or soil, organics, leaves, sticks, dark colors
F	Fines, compacted clay-rich sediment, soil profile, gray or red colors
V	Vegetation. Give details in narrative description
FS	Flowstone, cements, cave deposits
X	Other materials

12 TOPOGRAPHY
Cliff, Hilltop, Hillside, Drainage, Floodplain, Streambed

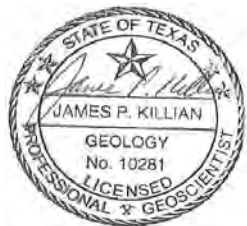

I have read, I understood, and I have followed the Texas Commission on Environmental Quality's Instructions to Geologists. The information presented here complies with that document and is a true representation of the conditions observed in the field.

My signature certifies that I am qualified as a geologist as defined by 30 TAC Chapter 213.

Date : 3 September 2014

Sheet 2 of 6

*James P. Killian*



GEOLOGIC ASSESSMENT TABLE										PROJECT NAME: 2976-ac Santa Rita North, C7 Ranch, Middlebrook, Williamson Co., TX									
LOCATION			FEATURE CHARACTERISTICS												EVALUATION		PHYSICAL SETTING		
1A	1B *	1C *	2A	2B	3	4			5	5A	6	7	8A	8B	9	10	11		12
FEATURE ID	LATITUDE	LONGITUDE	FEATURE TYPE	POINTS	FORMATION	DIMENSIONS (FEET)			TREND (DEGREES)	DOM	DENSITY (NO/FT)	APERTURE (FEET)	INFILL	RELATIVE INFILTRATION RATE	TOTAL	SENSITIVITY	CATCHMENT AREA (ACRES)		TOPOGRAPHY
						X	Y	Z		10						<40	≥40	<1.6	≥1.6
SR-5	30.673941	-97.815961	SC	20	Ked	1	1	1.5	--	0	--		C,F,O	30	50	X	X		Hillside
SR-6	30.673001	-97.815382	SC	20	Ked	0.5	0.5	1.5	--	0	--		C,F,O	30	50	X	X		Hillside
SR-7	30.674121	-97.816575	SH	20	Ked	5	5	1	--	0	--		C,F,O	22	42	X	X		Hillside
SR-8	30.672952	-97.815509	SC	20	Ked	0.5	0.5	1	--	0	--		C,F,O	25	45	X	X		Hillside
SR-9	30.672567	-97.81578	SH	20	Ked	6	4	1	--	0	--		C,F,O	30	50	X	X		Hillside
SR-10	30.673796	-97.816829	SH	20	Ked	18	15	3	--	0	--		C,F,O	35	55	X	X		Hillside
SR-11	30.674772	-97.818781	SC	20	Ked	2	1.5	2.5	--	0	--		C,F,O	40	60	X	X		Hillside
SR-12	30.672494	-97.820046	SH	20	Ked	10	7	2	--	0	--		C,F,O	30	50	X	X		Hillside
SR-13	30.675893	-97.826807	SH	20	Ked	20	10	2.5	--	0	--		C,F,O	28	48	X	X		Hillside
SR-14	30.678613	-97.824318	SH	20	Ked	6	4	2.5	--	0	--		C,F,O	25	45	X	X		Hilltop
SR-15	30.677735	-97.825099	SC	20	Ked	2.5	0.5	1.5	--	0	--		C,F,O	22	42	X	X		Hilltop

\* DATUM: State Plane Texas Central

2A TYPE	TYPE	2B POINTS
C	Cave	30
SC	Solution cavity	20
SF	Solution-enlarged fracture(s)	20
F	Fault	20
O	Other natural bedrock features	5
MB	Manmade feature in bedrock	30
SW	Swallow hole	30
SH	Sinkhole	20
CD	Non-karst closed depression	5
Z	Zone, clustered or aligned features	30

8A INFILLING	
N	None, exposed bedrock
C	Coarse - cobbles, breakdown, sand, gravel
O	Loose or soft mud or soil, organics, leaves, sticks, dark colors
F	Fines, compacted clay-rich sediment, soil profile, gray or red colors
V	Vegetation. Give details in narrative description
FS	Flowstone, cements, cave deposits
X	Other materials

12 TOPOGRAPHY
Cliff, Hilltop, Hillside, Drainage, Floodplain, Streambed



I have read, I understood, and I have followed the Texas Commission on Environmental Quality's Instructions to Geologists. The information presented here complies with that document and is a true representation of the conditions observed in the field.

My signature certifies that I am qualified as a geologist as defined by 30 TAC Chapter 213.

Date : 3 September 2014

Sheet 3 of 6

*James P. Killian*




GEOLOGIC ASSESSMENT TABLE						PROJECT NAME: 2976-ac Santa Rita North, C7 Ranch, Middlebrook, Williamson Co., TX																
LOCATION			FEATURE CHARACTERISTICS											EVALUATION		PHYSICAL SETTING						
1A		1B *	1C*	2A	2B	3	4			5	5A	6	7	8A	8B	9	10		11		12	
FEATURE ID	LATITUDE		LONGITUDE	FEATURE TYPE	POINTS	FORMATION			DIMENSIONS (FEET)			TREND (DEGREES)	DOM	DENSITY (NO/FT)	APERTURE (FEET)	INFILL	RELATIVE INFILTRATION RATE	TOTAL	SENSITIVITY		CATCHMENT AREA (ACRES)	TOPOGRAPHY
						X	Y	Z		10								<40	≥40	<1.6	≥1.6	
SR-16	30.681607		-97.820807	SC	20	Ked	1.3	0.8	4.5	--	0	--		C,F,O	35	55		X	X			Hilltop
SR-17	30.681526		-97.820942	SC	20	Ked	1.5	1	3.5	--	0	--		C,F,O	35	55		X	X			Hilltop
SR-18	30.679626		-97.8248	SC	20	Ked	1	0.5	1	--	0	--		C,F,O	25	45		X	X			Hilltop
SR-19	30.679644		-97.823785	SC	20	Ked	3	1.5	1.5	--	0	--		C,F,O	28	48		X	X			Hilltop
SR-20	30.685264		-97.837461	F	20	Kgru/Kw	5776	75	>100	--	0	--		C,F,O	15	35	X		X			Hilltop
G-01	30.667687		-97.828721	MB	30	Ked	184	180	6	--	0	--		F	5	35	X		X			Drainage
M-1	30.654518		-97.818719	MB	30	Ked	100	75	6	--	0	--		F	5	35	X		X			Drainage
M-2	30.660492		-97.830379	MB	30	Ked	200	100	6	--	0	--		F	5	35	X		X			Drainage
M-3	30.65993		-97.831945	MB	30	Ked	400	60	6	--	0	--		F	5	35	X		X			Drainage
M-4	30.657995		-97.833944	MB	30	Ked	0.3	0.3	--	--	0	--		X	5	35	X		X			Hillside
M-5	30.660606		-97.83676	MB	30	Ked	400	200	6	--	0	--		F	5	35	X		X			Drainage

\* DATUM: State Plane Texas Central

2A TYPE	TYPE	2B POINTS
C	Cave	30
SC	Solution cavity	20
SF	Solution-enlarged fracture(s)	20
F	Fault	20
O	Other natural bedrock features	5
MB	Manmade feature in bedrock	30
SW	Swallow hole	30
SH	Sinkhole	20
CD	Non-karst closed depression	5
Z	Zone, clustered or aligned features	30

8A INFILLING
N None, exposed bedrock
C Coarse - cobbles, breakdown, sand, gravel
O Loose or soft mud or soil, organics, leaves, sticks, dark colors
F Fines, compacted clay-rich sediment, soil profile, gray or red colors
V Vegetation. Give details in narrative description
FS Flowstone, cements, cave deposits
X Other materials

12 TOPOGRAPHY
Cliff, Hilltop, Hillside, Drainage, Floodplain, Streambed

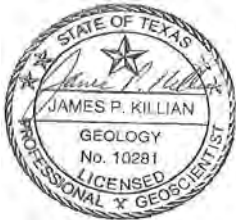

TCEQ-0585-Table (Rev. 10-01-04)

I have read, I understood, and I have followed the Texas Commission on Environmental Quality's Instructions to Geologists. The information presented here complies with that document and is a true representation of the conditions observed in the field.  
My signature certifies that I am qualified as a geologist as defined by 30 TAC Chapter 213.

*James P. Killian*

Date : 3 September 2014

Sheet 4 of 6




GEOLOGIC ASSESSMENT TABLE									PROJECT NAME: 2976-ac Santa Rita North, C7 Ranch, Middlebrook, Williamson Co., TX											
LOCATION			FEATURE CHARACTERISTICS										EVALUATION		PHYSICAL SETTING					
1A	1B *	1C*	2A	2B	3	4			5	5A	6	7	8A	8B	9	10	11		12	
FEATURE ID	LATITUDE	LONGITUDE	FEATURE TYPE	POINTS	FORMATION	DIMENSIONS (FEET)			TREND (DEGREES)	DOM	DENSITY (NO/FT)	APERTURE (FEET)	INFILL	RELATIVE INFILTRATION RATE	TOTAL	SENSITIVITY	CATCHMENT AREA (ACRES)		TOPOGRAPHY	
						X	Y	Z		10						<40	≥40	<1.6	≥1.6	
M-6	30.65973	-97.836782	MB	30	Ked	0.5	0.5	--	--	0	--		X	5	35	X		X		Hillside
M-7	30.659633	-97.836189	MB	30	Ked	0.5	0.5	--	--	0	--		X	5	35	X		X		Hillside
M-8	30.666906	-97.810477	MB	30	Ked	0.5	0.5	--	--	0	--		X	5	35	X		X		Hillside
M-9	30.666978	-97.810644	MB	30	Ked	0.7	0.7	--	--	0	--		X	5	35	X		X		Hillside
M-10	30.663087	-97.808239	MB	30	Ked	0.5	0.5	--	--	0	--		X	5	35	X		X		Hillside
M-11	30.667335	-97.816923	MB	30	Ked	50	50	3	--	0	--		F	5	35	X		X		Drainage
M-12	30.663011	-97.814184	MB	30	Ked	100	70	6	--	0	--		F	5	35	X		X		Drainage
M-13	30.6755	-97.818701	MB	30	Ked	0.5	0.5	--	--	0	--		X	5	35	X		X		Hilltop
M-14	30.675505	-97.818599	MB	30	Ked	0.5	0.5	--	--	0	--		X	5	35	X		X		Hilltop
M-15	30.675615	-97.824592	MB	30	Ked	350	200	6	--	0	--		C,F	5	35	X		X		Drainage
M-16	30.68035	-97.831044	MB	30	Kwkv	0.5	0.5	--	--	0	--		X	5	35	X		X		Hillside

\* DATUM: State Plane Texas Central

2A TYPE	TYPE	2B POINTS
C	Cave	30
SC	Solution cavity	20
SF	Solution-enlarged fracture(s)	20
F	Fault	20
O	Other natural bedrock features	5
MB	Manmade feature in bedrock	30
SW	Swallow hole	30
SH	Sinkhole	20
CD	Non-karst closed depression	5
Z	Zone, clustered or aligned features	30

8A INFILLING	
N	None, exposed bedrock
C	Coarse - cobbles, breakdown, sand, gravel
O	Loose or soft mud or soil, organics, leaves, sticks, dark colors
F	Fines, compacted clay-rich sediment, soil profile, gray or red colors
V	Vegetation. Give details in narrative description
FS	Flowstone, cements, cave deposits
X	Other materials

12 TOPOGRAPHY
Cliff, Hilltop, Hillside, Drainage, Floodplain, Streambed

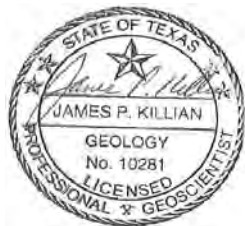

I have read, I understood, and I have followed the Texas Commission on Environmental Quality's Instructions to Geologists. The information presented here complies with that document and is a true representation of the conditions observed in the field. My signature certifies that I am qualified as a geologist as defined by 30 TAC Chapter 213.

Date : 3 September 2014

Sheet 5 of 6

*James P. Killian*




GEOLOGIC ASSESSMENT TABLE						PROJECT NAME: 2976-ac Santa Rita North, C7 Ranch, Middlebrook, Williamson Co., TX														
LOCATION			FEATURE CHARACTERISTICS											EVALUATION		PHYSICAL SETTING				
1A	1B *	1C*	2A	2B	3	4			5	5A	6	7	8A	8B	9	10	11		12	
FEATURE ID	LATITUDE	LONGITUDE	FEATURE TYPE	POINTS	FORMATION	DIMENSIONS (FEET)			TREND (DEGREES)	DIP	DENSITY (NO/FT)	APERTURE (FEET)	INFILL	RELATIVE INFILTRATION RATE	TOTAL	SENSITIVITY	CATCHMENT AREA (ACRES)		TOPOGRAPHY	
						X	Y	Z		10						<40	≥40	<1.6	≥1.6	
M-17	30.680562	-97.830596	MB	30	Kwkv	200	100	6	--	0	--		F	5	35	X		X		Hillside
M-18	30.681799	-97.831428	MB	30	Kwkv	50	50	6	--	0	--		F	5	35	X		X		Hillside
M-19	30.670528	-97.838242	MB	30	Ked	0.5	0.5	--	--	0	--		X	5	35	X		X		Hilltop
M-20	30.686109	-97.835242	MB	30	Kwcpbc	0.5	0.5	--	--	0	--		X	5	35	X		X		Hilltop
M-21	30.643785	-97.840569	MB	30	Qta/Ked	0.5	0.5	--	--	0	--		X	5	35	X		X		Hillside
M-22	30.645662	-97.842722	MB	30	Qta/Ked	0.5	0.5	--	--	0	--		X	5	35	X		X		Hilltop
M-23	30.645795	-97.844327	MB	30	Qta/Ked	0.5	0.5	--	--	0	--		X	5	35	X		X		Hilltop
M-24	30.658504	-97.844387	MB	30	Ked	390	160	6	--	0	--		F	5	35	X		X		Drainage

\* DATUM: State Plane Texas Central

2A TYPE	TYPE	2B POINTS
C	Cave	30
SC	Solution cavity	20
SF	Solution-enlarged fracture(s)	20
F	Fault	20
O	Other natural bedrock features	5
MB	Manmade feature in bedrock	30
SW	Swallow hole	30
SH	Sinkhole	20
CD	Non-karst closed depression	5
Z	Zone, clustered or aligned features	30

8A INFILLING	
N	None, exposed bedrock
C	Coarse - cobbles, breakdown, sand, gravel
O	Loose or soft mud or soil, organics, leaves, sticks, dark colors
F	Fines, compacted clay-rich sediment, soil profile, gray or red colors
V	Vegetation. Give details in narrative description
FS	Flowstone, cements, cave deposits
X	Other materials

12 TOPOGRAPHY
Cliff, Hilltop, Hillside, Drainage, Floodplain, Streambed

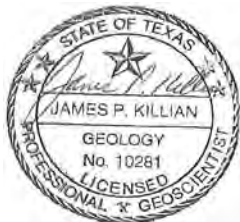

I have read, I understood, and I have followed the Texas Commission on Environmental Quality's Instructions to Geologists. The information presented here complies with that document and is a true representation of the conditions observed in the field. My signature certifies that I am qualified as a geologist as defined by 30 TAC Chapter 213.

*James P. Killian*

Date : 3 September 2014

Sheet 6 of 6



**APPENDIX D**  
**SITE PHOTOGRAPHS**





**PHOTO 1**  
View of geologic feature C-1 (sinkhole),  
facing down



**PHOTO 2**  
View of geologic feature C-2 (sinkhole),  
facing east



**PHOTO 3**  
View of geologic feature C-3  
(2 solution cavities at upper left and lower right),  
facing southeast



**PHOTO 4**  
View of geologic feature C-4 (solution cavity),  
facing northwest





**PHOTO 5**  
View of geologic feature C-5, facing south  
(2 solution cavities by tree and white paper),



**PHOTO 6**  
View of geologic feature C-6, facing northwest  
(solution-enlarged fracture)



**PHOTO 7**  
View of geologic feature C-7, facing northwest  
(sinkhole under grape arbor)



**PHOTO 8**  
View of geologic feature C-8, facing southeast  
(solution cavity in front of brush)





**PHOTO 9**  
**View of geologic feature SF-11 (sinkhole/cave),  
facing northeast**



**PHOTO 10**  
**View of entrance drop of SF-11 (cave)  
with young vultures inside, facing down**



**PHOTO 11**  
**View of geologic feature SF-13 (sinkhole),  
facing southeast**



**PHOTO 12**  
**View of geologic feature SF-14 (sinkhole),  
facing north**





**PHOTO 13**

**View along south side of geologic feature SF-15, facing north  
(large sinkhole with solution cavity/potential cave)**



**PHOTO 14**

**View looking down open solution cavity at SF-15**



**PHOTO 15**

**View along north side of SF-15, facing south**



**PHOTO 16**

**View along south side of SF-16, facing north  
(very large sinkhole/cave)**





**PHOTO 17**  
View along north side of geologic feature SF-16,  
facing south



**PHOTO 18**  
View open vertical shaft drop near center of SF-16,  
facing southwest



**PHOTO 19**  
Another view of shaft drop/cave entrance  
near center of SF-16, facing down



**PHOTO 20**  
View of geologic feature SF-17 (sinkhole),  
facing north





**PHOTO 21**  
**View of geologic feature SF-18 (solution cavity),  
facing south**



**PHOTO 22**  
**View of geologic feature SF-19 (sinkhole),  
facing north**



**PHOTO 23**  
**View of geologic feature SF-20, facing southeast  
(2 closely spaced sinkholes)**



**PHOTO 24**  
**View of geologic feature SR-1 (sinkhole),  
facing south**





**PHOTO 25**  
View of geologic feature SR-2 (sinkhole),  
facing down



**PHOTO 26**  
View of geologic feature SR-3, facing north  
(sinkhole between oak trees)



**PHOTO 27**  
View of geologic feature SR-4 (solution cavity),  
facing north



**PHOTO 28**  
View of geologic feature SR-5, facing north  
(2 solution cavities)





**PHOTO 29**  
View of geologic feature SR-6 (solution cavity),  
facing south



**PHOTO 30**  
View of geologic feature SR-7 (sinkhole),  
facing southeast



**PHOTO 31**  
View of geologic feature SR-8, facing east  
(2 closely spaced solution cavities)



**PHOTO 32**  
View of geologic feature SR-9 (sinkhole),  
facing south





**PHOTO 33**  
**View of geologic feature SR-10 (large sinkhole),  
facing southwest**



**PHOTO 34**  
**View of geologic feature SR-11 (solution cavity),  
facing northeast**



**PHOTO 35**  
**View of geologic feature SR-12 (sinkhole),  
facing southeast**



**PHOTO 36**  
**View of geologic feature SR-13 (large sinkhole),  
facing southwest**





**PHOTO 37**  
View of geologic feature SR-14 (sinkhole),  
facing northeast



**PHOTO 38**  
View of geologic feature SR-15 (solution cavity),  
facing west



**PHOTO 39**  
View of geologic feature SR-16 (solution cavity),  
facing down



**PHOTO 40**  
View of geologic feature SR-17 (solution cavity),  
facing south





**PHOTO 41**

**View of geologic feature SR-18 (solution cavity),  
facing south**



**PHOTO 42**

**View of geologic feature SR-19 (solution cavity),  
facing east**



# Water Pollution Abatement Plan Application

## Texas Commission on Environmental Quality

for Regulated Activities on the Edwards Aquifer Recharge Zone and Relating to 30 TAC §213.5(b), Effective June 1, 1999

***To ensure that the application is administratively complete, confirm that all fields in the form are complete, verify that all requested information is provided, consistently reference the same site and contact person in all forms in the application, and ensure forms are signed by the appropriate party.***

***Note: Including all the information requested in the form and attachments contributes to more streamlined technical reviews.***

## Signature

To the best of my knowledge, the responses to this form accurately reflect all information requested concerning the proposed regulated activities and methods to protect the Edwards Aquifer. This **Water Pollution Abatement Plan Application Form** is hereby submitted for TCEQ review and Executive Director approval. The form was prepared by:

Print Name of Customer/Agent: Steven P. Cates, P.E.

Date: 11/27/2024

Signature of Customer/Agent:



**Regulated Entity Name:** Santa Rita Ranch Phase 7B Section 4

## Regulated Entity Information

1. The type of project is:

- ☒ Residential: Number of Lots: 97
- ☐ Residential: Number of Living Unit Equivalents: \_\_\_\_\_
- ☐ Commercial
- ☐ Industrial
- ☐ Other: \_\_\_\_\_

2. Total site acreage (size of property): 43.09

3. Estimated projected population: 291

4. The amount and type of impervious cover expected after construction are shown below:



**Table 1 - Impervious Cover Table**

Impervious Cover of Proposed Project	Sq. Ft.	Sq. Ft./Acre	Acres
Structures/Rooftops	344,995	$\div 43,560 =$	7.92
Parking	0	$\div 43,560 =$	0
Other paved surfaces	168,141	$\div 43,560 =$	3.86
Total Impervious Cover	513,136	$\div 43,560 =$	11.78

**Total Impervious Cover 11.78  $\div$  Total Acreage 43.09 X 100 = 27.34% Impervious Cover**

5. ☒ **Attachment A - Factors Affecting Surface Water Quality.** A detailed description of all factors that could affect surface water and groundwater quality that addresses ultimate land use is attached.
6. ☐ Only inert materials as defined by 30 TAC §330.2 will be used as fill material.

### ***For Road Projects Only***

**Complete questions 7 - 12 if this application is exclusively for a road project.**

7. Type of project:
- ☐ TXDOT road project.
  - ☐ County road or roads built to county specifications.
  - ☐ City thoroughfare or roads to be dedicated to a municipality.
  - ☐ Street or road providing access to private driveways.
8. Type of pavement or road surface to be used:
- ☐ Concrete
  - ☐ Asphaltic concrete pavement
  - ☐ Other: \_\_\_\_\_
9. Length of Right of Way (R.O.W.): \_\_\_\_\_ feet.  
 Width of R.O.W.: \_\_\_\_\_ feet.  
 $L \times W =$  \_\_\_\_\_  $\text{Ft}^2 \div 43,560 \text{ Ft}^2/\text{Acre} =$  \_\_\_\_\_ acres.
10. Length of pavement area: \_\_\_\_\_ feet.  
 Width of pavement area: \_\_\_\_\_ feet.  
 $L \times W =$  \_\_\_\_\_  $\text{Ft}^2 \div 43,560 \text{ Ft}^2/\text{Acre} =$  \_\_\_\_\_ acres.  
 Pavement area \_\_\_\_\_ acres  $\div$  R.O.W. area \_\_\_\_\_ acres  $\times 100 =$  \_\_\_\_\_ % impervious cover.
11. ☐ A rest stop will be included in this project.  
☐ A rest stop will not be included in this project.



12. ☐ Maintenance and repair of existing roadways that do not require approval from the TCEQ Executive Director. Modifications to existing roadways such as widening roads/adding shoulders totaling more than one-half (1/2) the width of one (1) existing lane require prior approval from the TCEQ.

### ***Stormwater to be generated by the Proposed Project***

13. ☒ **Attachment B - Volume and Character of Stormwater.** A detailed description of the volume (quantity) and character (quality) of the stormwater runoff which is expected to occur from the proposed project is attached. The estimates of stormwater runoff quality and quantity are based on the area and type of impervious cover. Include the runoff coefficient of the site for both pre-construction and post-construction conditions.

### ***Wastewater to be generated by the Proposed Project***

14. The character and volume of wastewater is shown below:

<u>100%</u> Domestic	<u>20,370</u> Gallons/day
<u>      </u> % Industrial	<u>      </u> Gallons/day
<u>      </u> % Commingled	<u>      </u> Gallons/day
TOTAL gallons/day <u>20,370</u>	

15. Wastewater will be disposed of by:

☐ On-Site Sewage Facility (OSSF/Septic Tank):

☐ **Attachment C - Suitability Letter from Authorized Agent.** An on-site sewage facility will be used to treat and dispose of the wastewater from this site. The appropriate licensing authority's (authorized agent) written approval is attached. It states that the land is suitable for the use of private sewage facilities and will meet or exceed the requirements for on-site sewage facilities as specified under 30 TAC Chapter 285 relating to On-site Sewage Facilities.

☐ Each lot in this project/development is at least one (1) acre (43,560 square feet) in size. The system will be designed by a licensed professional engineer or registered sanitarian and installed by a licensed installer in compliance with 30 TAC Chapter 285.

☒ Sewage Collection System (Sewer Lines):

☐ Private service laterals from the wastewater generating facilities will be connected to an existing SCS.

☒ Private service laterals from the wastewater generating facilities will be connected to a proposed SCS.

☐ The SCS was previously submitted on \_\_\_\_\_.

☒ The SCS was submitted with this application.

☐ The SCS will be submitted at a later date. The owner is aware that the SCS may not be installed prior to Executive Director approval.



☒ The sewage collection system will convey the wastewater to the Liberty Hill Wastewater Treatment Plant (name) Treatment Plant. The treatment facility is:

☒ Existing.

☐ Proposed.

16. ☒ All private service laterals will be inspected as required in 30 TAC §213.5.

## **Site Plan Requirements**

**Items 17 – 28 must be included on the Site Plan.**

17. ☒ The Site Plan must have a minimum scale of 1" = 400'.

Site Plan Scale: 1" = 50'.

18. 100-year floodplain boundaries:

☒ Some part(s) of the project site is located within the 100-year floodplain. The floodplain is shown and labeled.

☐ No part of the project site is located within the 100-year floodplain.

The 100-year floodplain boundaries are based on the following specific (including date of material) sources(s): FEMA- FIRM Panel #48491C0275E Williamson County, Texas and incorporated areas: Effective Date: September 26, 2008

19. ☒ The layout of the development is shown with existing and finished contours at appropriate, but not greater than ten-foot contour intervals. Lots, recreation centers, buildings, roads, open space, etc. are shown on the plan.

☐ The layout of the development is shown with existing contours at appropriate, but not greater than ten-foot intervals. Finished topographic contours will not differ from the existing topographic configuration and are not shown. Lots, recreation centers, buildings, roads, open space, etc. are shown on the site plan.

20. All known wells (oil, water, unplugged, capped and/or abandoned, test holes, etc.):

☐ There are \_\_\_\_\_ (#) wells present on the project site and the locations are shown and labeled. (Check all of the following that apply)

☐ The wells are not in use and have been properly abandoned.

☐ The wells are not in use and will be properly abandoned.

☐ The wells are in use and comply with 16 TAC §76.

☒ There are no wells or test holes of any kind known to exist on the project site.

21. Geologic or manmade features which are on the site:

☒ All sensitive geologic or manmade features identified in the Geologic Assessment are shown and labeled.

☐ No sensitive geologic or manmade features were identified in the Geologic Assessment.



☐ **Attachment D - Exception to the Required Geologic Assessment.** A request and justification for an exception to a portion of the Geologic Assessment is attached.

- 22. ☒ The drainage patterns and approximate slopes anticipated after major grading activities.
- 23. ☒ Areas of soil disturbance and areas which will not be disturbed.
- 24. ☒ Locations of major structural and nonstructural controls. These are the temporary and permanent best management practices.
- 25. ☒ Locations where soil stabilization practices are expected to occur.
- 26. ☒ Surface waters (including wetlands).  
☐ N/A
- 27. ☒ Locations where stormwater discharges to surface water or sensitive features are to occur.  
☐ There will be no discharges to surface water or sensitive features.
- 28. ☒ Legal boundaries of the site are shown.

### ***Administrative Information***

- 29. ☒ Submit one (1) original and one (1) copy of the application, plus additional copies as needed for each affected incorporated city, groundwater conservation district, and county in which the project will be located. The TCEQ will distribute the additional copies to these jurisdictions. The copies must be submitted to the appropriate regional office.
- 30. ☒ Any modification of this WPAP will require Executive Director approval, prior to construction, and may require submission of a revised application, with appropriate fees.



*Water Pollution Abatement Plan Application*

**ATTACHMENT A**

**TCEQ WPAP & SCS APPLICATION**

**Santa Rita Ranch Phase 7B Section 4**

**Williamson County, Texas**

**Factors Affecting Water Quality:**

**During Construction**

Non-Stormwater Discharges: The Following non-stormwater discharges may occur from the site during the construction period:

- Utility water line flushing during the initial line testing must use uncontaminated water that is not hyperchlorinated.
- Pavement wash waters (where no spills or leaks of toxic or hazardous materials have occurred)
- Groundwater (from dewatering of excavation) must be uncontaminated.
- Water used to wash vehicles or control dust must be accomplished using potable water without detergents.

All non-stormwater discharge will be directed to the temporary Erosion and Sedimentation Controls (Best Management Practices) to remove any suspended solids contained therein.

Stormwater during construction will remove loose material and transport it downstream.

**Post Construction**

Non-stormwater discharges after construction has been completed which can affect water quality include:

- Fertilizers and pesticides
- Household chemicals
- Pet Waste
- Used oil
- Car washing
- Mulching
- Sediment

Post Construction stormwater discharges typically transport sediment in the form of dirt and dust accumulated on the streets and other impervious flatwork, rooftops, and sediment from erosion of grassy areas. That material will be transported through the storm sewer system to the wet basins, where most of the pollutants will be removed.



## *Water Pollution Abatement Plan Application*

### **ATTACHMENT B**

#### **TCEQ WPAP & SCS APPLICATION**

#### **Santa Rita Ranch Phase 7B Section 4**

#### **Williamson County, Texas**

#### **Volume and Character of Stormwater:**

Existing and developed hydrology models were created in HEC-HMS, v.4.8. A 24-hour frequency storm was applied to the meteorological models for the 2, 10, 25, and 100-year storm events. The model was run over a 24-hour period with a computational time interval of 1 minute. Subbasins utilized an SCS Curve Number Loss Method and SCS Unit Hydrograph Transform Method. Reaches utilized either a Muskingum-Cunge or Lag Routing Method. See below for specific model input data.

##### Meteorological Model

Frequency storms with the following parameters were used to model storm events:

##### **HEC-HMS Meteorological Model Parameters**

<b>Probability</b>	2-yr = 50%, 10-yr = 10%, 25-100-yr = Other
<b>Input Type</b>	Partial Duration
<b>Output Type</b>	Annual Duration (only applicable for 2-10-yr)
<b>Intensity Duration</b>	5 Minutes
<b>Storm Duration</b>	1 Day
<b>Intensity Position</b>	50%
<b>Storm Area</b>	(Blank if less than 10 mi <sup>2</sup> )
<b>Curve</b>	Uniform for all subbasins

Partial-duration precipitation depths are per the Depth-Duration-Frequency Estimates for the San Gabriel River Zone in Williamson County, Texas, according to NOAA Atlas 14, Volume 11, Version 2. See the table below:

##### **Precipitation Depths (in) per Recurrence Interval**

<b>Duration</b>	<b>2-YR</b>	<b>10-YR</b>	<b>25-YR</b>	<b>100-YR</b>
<b>5-min</b>	0.51	0.757	0.921	1.19
<b>15-min</b>	1.02	1.51	1.84	2.37
<b>60-min</b>	1.88	2.79	3.4	4.39
<b>2-hr</b>	2.3	3.55	4.43	5.98
<b>3-hr</b>	2.55	4.02	5.09	7.06
<b>6-hr</b>	2.98	4.81	6.18	8.75
<b>12-hr</b>	3.44	5.54	7.12	10.1
<b>24-hr</b>	3.94	6.3	8.04	11.2

##### Land Use & Curve Numbers

In existing conditions, the soils are primarily hydrologic soil group D, as per the USDA Web Soil Survey. The soils map and data have been included in Appendix B. The curve numbers were selected from Urban



Hydrology for Small Watersheds<sup>1</sup> based on hydrologic soil groups and aerial maps. See table below. Curve numbers were assessed independently from impervious cover.

#### Runoff Curve Numbers

Cover Type	Hydrologic Condition	Hydrologic Soil Group	Curve Number
Pasture	Good	D	80
Woods-grass combination	Good	D	79
Meadow	Good	D	78

Existing impervious cover was determined from aerial imagery. Proposed impervious cover was estimated from the proposed and anticipated future layout using TCEQ assumptions for residential tracts. Impervious cover was calculated as a percent of the total drainage basin. Curve number and impervious cover percents were loss inputs for subbasins in the model.

#### Time of Concentration

All time of concentration calculations were generated using SCS methodology provided in Urban Hydrology for Small Watersheds<sup>2</sup> for sheet, shallow concentrated, and channel flow. A maximum of 100 feet was used for sheet flow calculations. Lag times were calculated as 60 percent of the time of concentration. Lag times were transform inputs for subbasins and reaches in the model. Times of concentration for future developed drainage areas were approximated based on assumed basin size.

#### Reaches

Reaches representing the Middle Fork San Gabriel River were modeled using the Muskingum-Cunge routing method with 8-point cross-sections. In developed conditions, reaches contributing to the Middle Fork were modeled with the Lag method.

#### Reservoirs

All reservoirs were modeled using outflow structures with an elevation-storage method. Initial conditions were elevations set to the bottom of pond elevation for batch detention facilities. The model assumed no tailwater condition. Future batch detention ponds were modeled with a generic stage-storage and outflow spillways assigned to the assumed water quality volume elevation.

---

<sup>1</sup> Natural Resources Conservation Service, Conservation Engineering Division. 1986. Urban Hydrology for Small Watersheds. Technical Release 55. U.S. Department of Agriculture.  
[https://www.nrcs.usda.gov/Internet/FSE\\_DOCUMENTS/stelprdb1044171.pdf](https://www.nrcs.usda.gov/Internet/FSE_DOCUMENTS/stelprdb1044171.pdf)

<sup>2</sup> Ibid.



# Temporary Stormwater Section

## Texas Commission on Environmental Quality

for Regulated Activities on the Edwards Aquifer Recharge Zone and Relating to 30 TAC §213.5(b)(4)(A), (B), (D)(I) and (G); Effective June 1, 1999

***To ensure that the application is administratively complete, confirm that all fields in the form are complete, verify that all requested information is provided, consistently reference the same site and contact person in all forms in the application, and ensure forms are signed by the appropriate party.***

***Note: Including all the information requested in the form and attachments contributes to more streamlined technical reviews.***

## Signature

To the best of my knowledge, the responses to this form accurately reflect all information requested concerning the proposed regulated activities and methods to protect the Edwards Aquifer. This **Temporary Stormwater Section** is hereby submitted for TCEQ review and executive director approval. The application was prepared by:

Print Name of Customer/Agent: Steven P. Cates, P.E.

Date: 11/27/2024

Signature of Customer/Agent:



Regulated Entity Name: Santa Rita Ranch Phase 7B Section 4

## Project Information

### Potential Sources of Contamination

*Examples: Fuel storage and use, chemical storage and use, use of asphaltic products, construction vehicles tracking onto public roads, and existing solid waste.*

1. Fuels for construction equipment and hazardous substances which will be used during construction:

☐ The following fuels and/or hazardous substances will be stored on the site: \_\_\_\_\_

These fuels and/or hazardous substances will be stored in:

- ☐ Aboveground storage tanks with a cumulative storage capacity of less than 250 gallons will be stored on the site for less than one (1) year.



- ☐ Aboveground storage tanks with a cumulative storage capacity between 250 gallons and 499 gallons will be stored on the site for less than one (1) year.
- ☐ Aboveground storage tanks with a cumulative storage capacity of 500 gallons or more will be stored on the site. An Aboveground Storage Tank Facility Plan application must be submitted to the appropriate regional office of the TCEQ prior to moving the tanks onto the project.
- ☒ Fuels and hazardous substances will not be stored on the site.
- 2. ☒ **Attachment A - Spill Response Actions.** A site specific description of the measures to be taken to contain any spill of hydrocarbons or hazardous substances is attached.
- 3. ☒ Temporary aboveground storage tank systems of 250 gallons or more cumulative storage capacity must be located a minimum horizontal distance of 150 feet from any domestic, industrial, irrigation, or public water supply well, or other sensitive feature.
- 4. ☒ **Attachment B - Potential Sources of Contamination.** A description of any activities or processes which may be a potential source of contamination affecting surface water quality is attached.

### ***Sequence of Construction***

- 5. ☒ **Attachment C - Sequence of Major Activities.** A description of the sequence of major activities which will disturb soils for major portions of the site (grubbing, excavation, grading, utilities, and infrastructure installation) is attached.
  - ☒ For each activity described, an estimate (in acres) of the total area of the site to be disturbed by each activity is given.
  - ☒ For each activity described, include a description of appropriate temporary control measures and the general timing (or sequence) during the construction process that the measures will be implemented.
- 6. ☒ Name the receiving water(s) at or near the site which will be disturbed or which will receive discharges from disturbed areas of the project: Middle Fork of the San Gabriel River

### ***Temporary Best Management Practices (TBMPs)***

*Erosion control examples: tree protection, interceptor swales, level spreaders, outlet stabilization, blankets or matting, mulch, and sod. Sediment control examples: stabilized construction exit, silt fence, filter dikes, rock berms, buffer strips, sediment traps, and sediment basins. Please refer to the Technical Guidance Manual for guidelines and specifications. All structural BMPs must be shown on the site plan.*

- 7. ☒ **Attachment D – Temporary Best Management Practices and Measures.** TBMPs and measures will prevent pollution of surface water, groundwater, and stormwater. The construction-phase BMPs for erosion and sediment controls have been designed to retain sediment on site to the extent practicable. The following information is attached:



- ☒ A description of how BMPs and measures will prevent pollution of surface water, groundwater or stormwater that originates upgradient from the site and flows across the site.
  - ☒ A description of how BMPs and measures will prevent pollution of surface water or groundwater that originates on-site or flows off site, including pollution caused by contaminated stormwater runoff from the site.
  - ☒ A description of how BMPs and measures will prevent pollutants from entering surface streams, sensitive features, or the aquifer.
  - ☒ A description of how, to the maximum extent practicable, BMPs and measures will maintain flow to naturally-occurring sensitive features identified in either the geologic assessment, TCEQ inspections, or during excavation, blasting, or construction.
8. ☐ The temporary sealing of a naturally-occurring sensitive feature which accepts recharge to the Edwards Aquifer as a temporary pollution abatement measure during active construction should be avoided.
- ☐ **Attachment E - Request to Temporarily Seal a Feature.** A request to temporarily seal a feature is attached. The request includes justification as to why no reasonable and practicable alternative exists for each feature.
- ☒ There will be no temporary sealing of naturally-occurring sensitive features on the site.
9. ☒ **Attachment F - Structural Practices.** A description of the structural practices that will be used to divert flows away from exposed soils, to store flows, or to otherwise limit runoff discharge of pollutants from exposed areas of the site is attached. Placement of structural practices in floodplains has been avoided.
10. ☒ **Attachment G - Drainage Area Map.** A drainage area map supporting the following requirements is attached:
- ☒ For areas that will have more than 10 acres within a common drainage area disturbed at one time, a sediment basin will be provided.
  - ☐ For areas that will have more than 10 acres within a common drainage area disturbed at one time, a smaller sediment basin and/or sediment trap(s) will be used.
  - ☒ For areas that will have more than 10 acres within a common drainage area disturbed at one time, a sediment basin or other equivalent controls are not attainable, but other TBMPs and measures will be used in combination to protect down slope and side slope boundaries of the construction area.
  - ☐ There are no areas greater than 10 acres within a common drainage area that will be disturbed at one time. A smaller sediment basin and/or sediment trap(s) will be used in combination with other erosion and sediment controls within each disturbed drainage area.



- ☐ There are no areas greater than 10 acres within a common drainage area that will be disturbed at one time. Erosion and sediment controls other than sediment basins or sediment traps within each disturbed drainage area will be used.
11. ☒ **Attachment H - Temporary Sediment Pond(s) Plans and Calculations.** Temporary sediment pond or basin construction plans and design calculations for a proposed temporary BMP or measure have been prepared by or under the direct supervision of a Texas Licensed Professional Engineer. All construction plans and design information must be signed, sealed, and dated by the Texas Licensed Professional Engineer. Construction plans for the proposed temporary BMPs and measures are attached.
- ☐ N/A
12. ☒ **Attachment I - Inspection and Maintenance for BMPs.** A plan for the inspection of each temporary BMP(s) and measure(s) and for their timely maintenance, repairs, and, if necessary, retrofit is attached. A description of the documentation procedures, recordkeeping practices, and inspection frequency are included in the plan and are specific to the site and/or BMP.
13. ☒ All control measures must be properly selected, installed, and maintained in accordance with the manufacturer's specifications and good engineering practices. If periodic inspections by the applicant or the executive director, or other information indicate a control has been used inappropriately, or incorrectly, the applicant must replace or modify the control for site situations.
14. ☒ If sediment escapes the construction site, off-site accumulations of sediment must be removed at a frequency sufficient to minimize offsite impacts to water quality (e.g., fugitive sediment in street being washed into surface streams or sensitive features by the next rain).
15. ☒ Sediment must be removed from sediment traps or sedimentation ponds not later than when design capacity has been reduced by 50%. A permanent stake will be provided that can indicate when the sediment occupies 50% of the basin volume.
16. ☒ Litter, construction debris, and construction chemicals exposed to stormwater shall be prevented from becoming a pollutant source for stormwater discharges (e.g., screening outfalls, picked up daily).

## ***Soil Stabilization Practices***

*Examples: establishment of temporary vegetation, establishment of permanent vegetation, mulching, geotextiles, sod stabilization, vegetative buffer strips, protection of trees, or preservation of mature vegetation.*

17. ☒ **Attachment J - Schedule of Interim and Permanent Soil Stabilization Practices.** A schedule of the interim and permanent soil stabilization practices for the site is attached.



18. ☒ Records must be kept at the site of the dates when major grading activities occur, the dates when construction activities temporarily or permanently cease on a portion of the site, and the dates when stabilization measures are initiated.
19. ☒ Stabilization practices must be initiated as soon as practicable where construction activities have temporarily or permanently ceased.

### ***Administrative Information***

20. ☒ All structural controls will be inspected and maintained according to the submitted and approved operation and maintenance plan for the project.
21. ☒ If any geologic or manmade features, such as caves, faults, sinkholes, etc., are discovered, all regulated activities near the feature will be immediately suspended. The appropriate TCEQ Regional Office shall be immediately notified. Regulated activities must cease and not continue until the TCEQ has reviewed and approved the methods proposed to protect the aquifer from any adverse impacts.
22. ☒ Silt fences, diversion berms, and other temporary erosion and sediment controls will be constructed and maintained as appropriate to prevent pollutants from entering sensitive features discovered during construction.



*Temporary Stormwater Section*  
**ATTACHMENT A**

**TCEQ WPAP & SCS APPLICATION**

**Santa Rita Ranch Phase 7B Section 4**

**Williamson County, Texas**

**Spill Response Actions:**

1. Contain the spill.
2. Immediately stake off area.
3. Notify Hazardous Material team (if necessary); notify TCEQ:  
(512) 339-2929 or Emergency # 1-800-832-8224
4. Take necessary steps to clean up, i.e. notify remediation contractor if large spill, or small spills will be cleaned by the construction contractor.












All site personnel will be made aware of the manufactures' recommended methods for spill cleanup, and the location of the information and cleanup supplies.

Spills will be reported according to the Reportable Quantity, attached on the following page.

Materials and equipment necessary for spill cleanup will be kept onsite in an accessible location known to site personnel.

All Spills will be cleaned up immediately upon discovery. Any spill of hydrocarbons or hazardous substances greater than 25 gallons will require notification to the fire Department Hazardous Materials Team and TCEQ. As with all spills, an effort shall be made to prevent material from entering surface streams and storm drains by using rock or earth berms to contain the material.



Kind of spill	Where discharged	Reportable quantity	Rule, statute, or responsible agency
Hazardous substance	onto land	"Final RQ" in Table 302.4 in <a href="#">40 CFR 302.4</a> (PDF) 	<a href="#">30 TAC 327</a> 
	into water	"Final RQ" or 100 lbs, whichever is <b>less</b>	
Any oil	coastal waters	as required by the Texas General Land Office	<a href="#">Texas General Land Office</a> 
Crude oil, oil that is neither a petroleum product nor used oil	onto land	210 gallons (five barrels)	<a href="#">30 TAC 327</a> 
	directly into water	enough to create a sheen	
Petroleum product, used oil	onto land, from an exempt PST facility	210 gallons (five barrels)	<a href="#">30 TAC 327</a> 
	onto land, or onto land from a non-exempt PST facility	25 gallons	
	directly into water	enough to create a sheen	
Associated with the exploration, development and production of oil, gas, or geothermal resources	under the jurisdiction of the Railroad Commission of Texas	as required by the Railroad Commission of Texas	<a href="#">Railroad Commission of Texas</a> 
Industrial solid waste or other substances	into water	100 lbs	<a href="#">30 TAC 327</a> 
From petroleum storage tanks, underground or aboveground	into water	enough to create a sheen on water	<a href="#">30 TAC 334.75-81</a> 
From petroleum storage tanks, underground or aboveground	onto land	25 gallons or equal to the RQ under <a href="#">40 CFR 302</a> 	<a href="#">30 TAC 327</a> 
Other substances that may be useful or valuable and are not ordinarily considered to be waste, but will cause pollution if discharged into water in the state	into water	100 lbs	<a href="#">30 TAC 327</a> 



#### **1.4.16 Spill Prevention and Control**

The objective of this section is to describe measures to prevent or reduce the discharge of pollutants to drainage systems or watercourses from leaks and spills by reducing the chance for spills, stopping the source of spills, containing and cleaning up spills, properly disposing of spill materials, and training employees.

The following steps will help reduce the stormwater impacts of leaks and spills:

##### ***Education***

- (1) Be aware that different materials pollute in different amounts. Make sure that each employee knows what a “significant spill” is for each material they use, and what is the appropriate response for “significant” and “insignificant” spills. Employees should also be aware of when spill must be reported to the TCEQ. Information available in 30 TAC 327.4 and 40 CFR 302.4.
- (2) Educate employees and subcontractors on potential dangers to humans and the environment from spills and leaks.
- (3) Hold regular meetings to discuss and reinforce appropriate disposal procedures (incorporate into regular safety meetings).
- (4) Establish a continuing education program to indoctrinate new employees.
- (5) Have contractor’s superintendent or representative oversee and enforce proper spill prevention and control measures.

##### ***General Measures***

- (1) To the extent that the work can be accomplished safely, spills of oil, petroleum products, substances listed under 40 CFR parts 110,117, and 302, and sanitary and septic wastes should be contained and cleaned up immediately.
- (2) Store hazardous materials and wastes in covered containers and protect from vandalism.
- (3) Place a stockpile of spill cleanup materials where it will be readily accessible.
- (4) Train employees in spill prevention and cleanup.
- (5) Designate responsible individuals to oversee and enforce control measures.
- (6) Spills should be covered and protected from stormwater runoff during rainfall to the extent that it doesn’t compromise clean up activities.
- (7) Do not bury or wash spills with water.
- (8) Store and dispose of used clean up materials, contaminated materials, and recovered spill material that is no longer suitable for the intended purpose in conformance with the provisions in applicable BMPs.
- (9) Do not allow water used for cleaning and decontamination to enter storm drains or watercourses. Collect and dispose of contaminated water in accordance with applicable regulations.
- (10) Contain water overflow or minor water spillage and do not allow it to discharge into drainage facilities or watercourses.
- (11) Place Material Safety Data Sheets (MSDS), as well as proper storage, cleanup, and spill reporting instructions for hazardous materials stored or used on the project site in an open, conspicuous, and accessible location.
- (12) Keep waste storage areas clean, well organized, and equipped with ample cleanup supplies as appropriate for the materials being stored. Perimeter controls, containment structures, covers, and liners should be repaired or replaced as needed to maintain proper function.

##### ***Cleanup***

- (1) Clean up leaks and spills immediately.
- (2) Use a rag for small spills on paved surfaces, a damp mop for general cleanup, and absorbent material for larger spills. If the spilled material is hazardous, then the used cleanup materials are also hazardous and must be disposed of as hazardous waste.
- (3) Never hose down or bury dry material spills. Clean up as much of the material as possible and dispose of properly. See the waste management BMPs in this section for specific information.



### **Minor Spills**

- (1) Minor spills typically involve small quantities of oil, gasoline, paint, etc. which can be controlled by the first responder at the discovery of the spill.
- (2) Use absorbent materials on small spills rather than hosing down or burying the spill.
- (3) Absorbent materials should be promptly removed and disposed of properly.
- (4) Follow the practice below for a minor spill:
- (5) Contain the spread of the spill.
- (6) Recover spilled materials.
- (7) Clean the contaminated area and properly dispose of contaminated materials.

### **Semi-Significant Spills**

Semi-significant spills still can be controlled by the first responder along with the aid of other personnel such as laborers and the foreman, etc. This response may require the cessation of all other activities.

Spills should be cleaned up immediately:

- (1) Contain spread of the spill.
- (2) Notify the project foreman immediately
- (3) If the spill occurs on paved or impermeable surfaces, clean up using "dry" methods (absorbent materials, cat litter and/or rags). Contain the spill by encircling with absorbent materials and do not let the spill spread widely.
- (4) If the spill occurs in dirt areas, immediately contain the spill by constructing an earthen dike. Dig up and properly dispose of contaminated soil.
- (5) If the spill occurs during rain, cover spill with tarps or other material to prevent contaminating runoff.

### **Significant/Hazardous Spills**

For significant or hazardous spills that are in reportable quantities:

- (1) Notify the TCEQ by telephone as soon as possible and within 24 hours at 512- 339-2929 (Austin) or 210-490-3096 (San Antonio) between 8 AM and 5 PM. After hours, contact the Environmental Release Hotline at 1-800-832-8224. It is the contractor's responsibility to have all emergency phone numbers at the construction site.
- (2) For spills of federal reportable quantities, in conformance with the requirements in 40 CFR parts 110, 119, and 302, the contractor should notify the National Response Center at (800) 424-8802.
- (3) Notification should first be made by telephone and followed up with a written report.
- (4) The services of a spills contractor or a Haz-Mat team should be obtained immediately. Construction personnel should not attempt to clean up until the appropriate and qualified staffs have arrived at the job site.
- (5) Other agencies which may need to be consulted include, but are not limited to, the City Police Department, County Sheriff Office, Fire Departments, etc.

More information on spill rules and appropriate responses is available on the TCEQ website at:

<https://www.tceq.texas.gov/response/spills>



***Vehicle and Equipment Maintenance***

- (1) If maintenance must occur onsite, use a designated area and a secondary containment, located away from drainage courses, to prevent the runoff of stormwater and the runoff of spills.
- (2) Regularly inspect onsite vehicles and equipment for leaks and repair immediately
- (3) Check incoming vehicles and equipment (including delivery trucks, and employee and subcontractor vehicles) for leaking oil and fluids. Do not allow leaking vehicles or equipment onsite.
- (4) Always use secondary containment, such as a drain pan or drop cloth, to catch spills or leaks when removing or changing fluids.
- (5) Place drip pans or absorbent materials under paving equipment when not in use.
- (6) Use absorbent materials on small spills rather than hosing down or burying the spill. Remove the absorbent materials promptly and dispose of properly.
- (7) Promptly transfer used fluids to the proper waste or recycling drums. Don't leave full drip pans or other open containers lying around.
- (8) Oil filters disposed of in trashcans or dumpsters can leak oil and pollute stormwater. Place the oil filter in a funnel over a waste oil-recycling drum to drain excess oil before disposal. Oil filters can also be recycled. Ask the oil supplier or recycler about recycling oil filters.
- (9) Store cracked batteries in a non-leaking secondary container. Do this with all cracked batteries even if you think all the acid has drained out. If you drop a battery, treat it as if it is cracked. Put it into the containment area until you are sure it is not leaking.

***Vehicle and Equipment Fueling***

- (1) If fueling must occur on site, use designated areas, located away from drainage courses, to prevent the runoff of stormwater and the runoff of spills.
- (2) Discourage "topping off" of fuel tanks.
- (3) Always use secondary containment, such as a drain pan, when fueling to catch spills/ leaks.



*Temporary Stormwater Section*  
**ATTACHMENT B**

**TCEQ WPAP & SCS APPLICATION**

**Santa Rita Ranch Phase 7B Section 4**

**Williamson County, Texas**

**Potential Sources of Contamination:**

Gasoline, Diesel, and Hydraulic Fluid from construction equipment,  
Asphalt products,  
Construction Materials,  
Trash and Debris,  
Paint,  
Concrete,  
Gypsum from sheet rock,  
Sediment.

All materials shall be hauled in a manner consistent with the manufacturer's recommendations. Disposal of waste material shall be in conformance with all state and local laws



*Temporary Stormwater Section*  
**ATTACHMENT C**

**TCEQ WPAP & SCS APPLICATION**

**Santa Rita Ranch Phase 7B Section 4**

**Williamson County, Texas**

**Sequence of Major Activities:**

1. Install and maintain Erosion Control and Tree Protection per the Approved Plans and specifications prior to any clearing and grubbing, grading, excavating, etc... Notify Construction Inspection Division when installed.
2. Prior to beginning construction, the owner or his representative shall hold a Pre-Construction Conference between TCEQ, Williamson County, Contractor, and any other affected parties. Notify TCEQ at least 48 hours prior to the time of the conference and 48 hours prior to beginning construction. Prior to Pre-Construction Conference.
3. Hold Pre-Construction Conference with contractor, TCEQ, EV Inspector, Engineer, and owner or his representative.
4. Rough grade roadway.  
(Estimate of disturbed area = 3.15 ac)
5. Begin installation of storm sewer. Upon completion, restore as much disturbed areas as possible, particularly channels and large open areas. (Estimate of disturbed area = 0.0 ac)
6. Regrade streets to subgrade (Estimate of disturbed area = 3.15 ac)
7. Ensure that all underground utility crossings are completed. Lay first course base material on all streets. (3.15 ac)
8. Install curb and gutter. (Estimate of disturbed area = 0.36 ac)
9. Place concrete for common area 4' sidewalk. (Estimate of disturbed area = 0.71 ac)
10. Lay final base course on all streets. (3.15 ac)



11. Lot grading. (Estimate of disturbed area = 17.23 ac)
12. Lay asphalt. (2.79 ac)
13. Clean site and revegetate all disturbed area according to the plans and specifications.  
Stabilization measures should include seeding and/or mulching.
14. Complete permanent erosion control and restoration of site vegetation.
15. Project Engineer to provide a written concurrence letter, and scheduling final inspection with EV Inspector, prior to the removal of erosion controls.
16. Remove and dispose of temporary erosion/sedimentation control measures.
17. Complete any necessary final dress up of areas disturbed by Item 16.
18. Conduct a final inspection and complete all punch list items.

Clearing and grubbing under a development permit, solely for the purpose of surveying and soil exploration, shall be a hand-cutting or blade-up operation.



*Temporary Stormwater Section*  
**ATTACHMENT D**

**TCEQ WPAP & SCS APPLICATION**

**Santa Rita Ranch Phase 7B Section 4**

**Williamson County, Texas**

**Temporary Best Management Practices and Measures:**

Install temporary erosion control measures, stabilized construction entrance, concrete washout area, inlet protection, and tree protection according to the plans and specifications prior to any clearing and grubbing, grading, excavating, etc. Upgradient stormwaters during construction crossing disturbed areas will be filtered utilizing standard Best Management Practices, such as erosion logs and silt fences, prior to leaving the site. The silt fences will be placed along down gradient areas of the site to prevent any sediment from entering storm sewers or surface streams.

Geological features on this site are located within the limits of Construction in the downstream area. Silt fences will be placed along the down gradient areas of sensitive features to prevent stormwater, from the disturbed areas, draining to the geological features.



*Temporary Stormwater Section*  
**ATTACHMENT F**

**TCEQ WPAP & SCS APPLICATION**

**Santa Rita Ranch Phase 7B Section 4**

**Williamson County, Texas**

**Structural Practices:**

For areas that will have more than 10 acres within a common drainage area disturbed at one time, a combination of temporary BMPs and measures will be used to protect down slope and side slope boundaries of the construction area. For areas that will have less than 10 acres within a common drainage area disturbed at one time, a combination of a sediment basin and other erosion control measures, such as silt fences and rock berms, will be provided. For any areas not draining to sediment ponds, silt fences shall be provided.

Structural erosion control and pollution prevention practices shall be implemented to limit runoff discharge of pollutants from exposed soils. The structural practices utilized include:

**Silt Fence**

- Barrier consisting of geotextile fabric supported by metal posts to prevent soil and sediment loss from a site.
  - 1) Silt fence material should be polypropylene, polyethylene or polyamide woven or nonwoven fabric. The fabric width should be 36 inches, with a minimum unit weight of 4.5 oz/yd, mullen burst strength exceeding 190 lb/in<sup>2</sup>, ultraviolet stability exceeding 70%, and minimum apparent opening size of U.S. Sieve No. 30.
  - 2) Fence posts should be made of hot rolled steel, at least 4 feet long with Tee or Ybar cross section, surface painted or galvanized, minimum nominal weight 1.25 lb/ft<sup>2</sup>, and Brindell hardness exceeding 140.
  - 3) Woven wire backing to support the fabric should be galvanized 2" x 4" welded wire, 12 gauge minimum.

**Fiber Rolls**

- Placed at the toe and on the face of slopes to intercept runoff, reduce its flow velocity, release the runoff as sheet flow, and provide removal of sediment from the runoff.
  - 1) Core material: Core material should be biodegradable or recyclable. Material may be compost, mulch, aspen wood fibers, chipped site vegetation, agricultural rice or wheat straw, coconut fiber, 100% recyclable fibers, or similar materials.
  - 2) Containment Mesh: Containment mesh should be 100% biodegradable, photodegradable or recyclable such as burlap, twine, UV photodegradable plastic, polyester, or similar material. When the fiber roll will remain in place as part of a vegetative system use biodegradable or photodegradable mesh. For temporary installation recyclable mesh is recommended.

**Stabilized Construction Entrance**

- Stabilized pad of crushed stone located at any point traffic will be entering or leaving the construction site from a public right-of-way, street, alley, sidewalk or parking area.



- 1) The aggregate should consist of 4 to 8 inch washed stone over a stable foundation as specified in the plan.
- 2) The aggregate should be placed with a minimum thickness of 8 inches.
- 3) The geotextile fabric should be designed specifically for use as a soil filtration media with an approximate weight of 6 oz/yd<sup>2</sup>, a mullen burst rating of 140 lb/in<sup>2</sup>, and an equivalent opening size greater than a number 50 sieve.
- 4) If a washing facility is required, a level area with a minimum of 4 inch diameter washed stone or commercial rack should be included in the plans. Divert wastewater to a sediment trap or basin.

#### Inlet Protection

- Filter barrier protection installed around stormwater inlets that provide protection against silt transport or accumulation in storm sewer systems.
  - 1) Filter fabric should be a nylon reinforced polypropylene fabric which meets the following minimum criteria: Tensile Strength, 90 lbs.; Puncture Rating, 60 lbs.; Mullen Burst Rating, 280 psi; Apparent Opening Size, U.S. Sieve No. 70.
  - 2) Posts for fabric should be 2" x 4" pressure treated wood stakes or galvanized steel, tubular in cross-section or they may be standard fence "T" posts.
  - 3) Concrete blocks should be standard 8" x 8" x 16" concrete masonry units.
  - 4) Wire mesh should be standard hardware cloth or comparable wire mesh with an opening size not to exceed 1/2 inch.

#### Concrete Washout

- Prevent or reduce the discharge of pollutants to stormwater from concrete waste by conducting washout offsite, performing washout in a designated area, and training employees and subcontractors.
  - 1) Plastic lining material should be a minimum of 10 mil in polyethylene sheeting and should be free of holes, tears, or other defects that compromise the impermeability of the material.

#### Temporary Sediment Basin

- Intercepts sediment-laden runoff and trap the sediment in order to protect drainage ways, properties and rights of way downstream.
  - 1) Riser should be corrugated metal or reinforced concrete pipe or box and should have watertight fittings or end to end connections of sections.
  - 2) An outlet pipe of corrugated metal or reinforced concrete should be attached to the riser and should have positive flow to a stabilized outlet on the downstream side of the embankment.
  - 3) An anti-vortex device and rubbish screen should be attached to the top of the riser and should be made of polyvinyl chloride or corrugated metal.

#### Rock Berm

- Serve as a check dam in areas of concentrated flow, to intercept sediment-laden runoff, detain the sediment and release the water in sheet flow.
  - 1) The berm structure should be secured with a woven wire sheathing having maximum opening of 1 inch and a minimum wire diameter of 20 gauge galvanized and should be secured with shoat rings.
  - 2) Clean, open graded 3- to 5-inch diameter rock should be used, except in areas where high velocities or large volumes of flow are expected, where 5- to 8-inch diameter rocks may be used.



*Temporary Stormwater Section*  
**ATTACHMENT G**

**TCEQ WPAP & SCS APPLICATION**

**Santa Rita Ranch Phase 7B Section 4**

**Williamson County, Texas**

**Drainage Area Map:**

An overall drainage area map is included within the plan set submitted with this application.



*Temporary Stormwater Section*

**ATTACHMENT H**

**TCEQ WPAP & SCS APPLICATION**

**Santa Rita Ranch Phase 7B Section 4**

**Williamson County, Texas**

**Temporary Sediment Pond(s) Plans and Calculations:**

Batch Detention Pond 7-4 will act as a temporary sediment basin. This basin in combination with temporary BMPs will be installed to control sediment transport during construction of the site. The construction plans for proposed Pond 7-4 have been submitted with this application.

Per 30 TAC 213.5(b)(4)(D)(i), temporary sediment ponds shall provide: 1) storage for a calculated volume of runoff from a two-year, 24-hour storm from each disturbed acre drained; 2) storage equivalent to 3,600 cubic feet of storage per acre drained; or 3) equivalent control measures until final stabilization of the site.

The table below provides the required storage equivalent to 3,600 cubic feet per disturbed acre from the proposed site draining to each pond. The proposed batch detention ponds have sufficient storage within the provided water quality storage to collect sediment runoff during construction activities until final stabilization of the site.

<b>Proposed</b>	<b>On-site</b>	<b>Required</b>	<b>Provided</b>
<b>Ponds</b>	<b>Disturbed Area (ac)</b>	<b>Storage (cf)</b>	<b>WQV (cf)</b>
Pond 7-4	25.56	228,094	233,597

\*Sediment control will be provided by a combination of a temporary sediment basin and other structural BMPs such as silt fence, rock berms, and temporary rolled erosion control matting prior to final stabilization.



*Temporary Stormwater Section*  
**ATTACHMENT I**

**TCEQ WPAP & SCS APPLICATION**

**Santa Rita Ranch Phase 7B Section 4**

**Williamson County, Texas**

**Inspection and Maintenance for Best Management Practices:**

The Best Management Practices installed during construction will be maintained in accordance with the requirements of the EPA's NPDES/TPDES storm water pollution prevention program (SWPPP). The following maintenance procedures shall be followed until permanent stabilization is complete.

**Silt Fence**

- a. Inspect weekly or after each rainfall event and repair or replacement shall be made promptly as needed.
- b. Silt Fence shall be removed when the site is completely stabilized so as to not block or impede storm flow or drainage.
- c. Accumulated silt shall be removed when it reaches a depth of 6 inches. The Silt shall be disposed of on an approved site and in such a manner that will not contribute to additional siltation.

**Fiber Rolls**

- a. Inspect prior to forecast rain, daily during extended rain events, after rain events, and weekly.
- b. Repair or replace split, torn, unraveling, or slumping fiber rolls.
- c. If the fiber roll is used as a sediment capture device, or as an erosion control device to maintain sheet flows, sediment that accumulates behind the roll shall be periodically removed in order to maintain its effectiveness. Sediment shall be removed when the accumulation reaches one-half the designated sediment storage depth, usually one-half the distance between the top of the fiber roll and the adjacent ground surface. Sediment removed during maintenance may be incorporated into earthwork on the site or disposed of at an appropriate location.

**Stabilized Construction Entrance**

- a. The entrance shall be maintained in a condition that will prevent tracking or flowing of sediment onto a public roadway. This may require periodic top dressing with additional stone as conditions demand, as well as repair and clean out of any devices used to trap sediment.
- b. Entrance must be properly graded to incorporate a drain swale or similar measure to prevent runoff from leaving the construction site.



#### Inlet Protection

- a. Inspection shall be made weekly or after each rainfall event and replacement or repair shall be made promptly as needed.
- b. Accumulated silt shall be removed when it reaches a depth of 6 inches. The Silt shall be disposed of on an approved site and in such a manner that will not contribute to additional siltation
- c. The dyke shall be removed when the site is completely stabilized so as to not block or impede storm flow or drainage.

#### Temporary Sediment Basins

- a. Inspection shall be made weekly or after each rainfall event. Check the embankment spillways, and outlet for erosion damage, and inspect the embankment for piping and settlement. Repair should be made promptly as needed.
- b. Trash and other debris should be removed after each rainfall event to prevent clogging of the outlet structure.
- c. Accumulated silt should be removed and the basin should be regraded to its original dimensions at such point that the capacity of the impoundment has been reduced to 75% of its storage capacity.
- d. The removed sediment should be stockpiled or redistributed in areas that are protected from erosion.

#### Concrete Washout

- a. Inspection shall be made daily or after each rainfall event to check for leaks, identify any plastic linings and sidewalls which have been damaged by construction activities.
- b. When the washout container is filled over 75 % of its capacity, the washwater should be vacuumed off or allowed to evaporate to avoid overflows. When the remaining cementitious solids have hardened, they should be removed and recycled.
- c. Damages to the container should be repaired promptly and as needed.
- d. Before heavy rains, the washout containers liquid level should be lowered or the container should be covered to avoid an overflow during the rain event.

The owner shall hire an E&S compliance company to inspect E&S measures and keep reports of onsite inspections with deficiencies and solutions.



*Temporary Stormwater Section*  
**ATTACHMENT J**

**TCEQ WPAP & SCS APPLICATION**

**Santa Rita Ranch Phase 7B Section 4**

**Williamson County, Texas**

**Schedule of Interim and Permanent Soil Stabilization Practices:**

Soil Stabilization for all disturbed areas shall be accomplished by hydraulic planting. Following is an outline to accomplish the required stabilization.

1. **Preparing Seed Bed.** After the designated areas have been rough graded to the lines, grades and typical sections indicated in the Drawings or as provided for in other items of this contract and for any other soil area disturbed by the construction, a suitable seedbed shall be prepared. The seedbed shall consist of a minimum of either 4 inches (100 millimeters) of approved topsoil or 4 inches (100 millimeters) of approved salvaged topsoil, cultivated and rolled sufficiently to enhance the soil to a state of good health, when the soil particles on the surface are small enough and lie closely enough together to prevent the seed from being covered too deeply for optimum germination. The optimum depth for seeding shall be 1 1/4 inch (6 millimeters). Water shall be gently applied as required to prepare the seedbed prior to the planting operation either by broadcast seeding or hydraulic planting. Bare soils should be seeded or otherwise stabilized within 14 calendar days after final grading or where construction activity has temporarily ceased for more than 21 days. Seeding shall be performed in accordance with the requirements hereinafter described.
2. **Watering.** All watering shall comply with Santa Rita Ranch Rules and Regulations. Broadcast seeded areas shall immediately be watered with a minimum of 5 gallons of water per square yard (22.5 liters of water per square meter) or as needed and in the manner and quantity as directed by the Engineer or designated representative. Hydraulic seeded areas and native grass seeded areas shall be watered commencing after the tackifier has dried with a minimum of 5 gallons of water per square yard (22.5 liters of water per square meter) or as needed to keep the seedbed in a wet condition favorable for the growth of grass. Watering applications shall constantly maintain the seedbed in a wet condition favorable for the growth of grass. Watering shall continue until the grass is uniformly 1 1/2 inches (40 mm) in height and accepted by the Engineer or designated representative. Watering can be postponed immediately after a 1/2 inch (12.5 mm) or greater rainfall on the site but shall be resumed before the soil dries out.
3. **Hydraulic Planting.** The seedbed shall be prepared as specified above and hydraulic planting equipment, which is capable of placing all materials in a single operation, shall be used.



March 1 to September 15

Hydraulic planting mixture and minimum rate of application pounds per 1000 square feet (kilograms per 100 square meters):

Planting Mixture			
Hulled Bermuda Seed (PLS=0.83)	Fiber Mulch		Soil Tackifier
	Cellulose	Wood	
1 lbs/1000 ft2 (0.5 kgs/100 m2)	45.9 Lbs/1000 ft2 (22.5 kgs/100m2)		1.4 lbs/1000 ft2 (0.7 kgs/100 m2)
		57.4 lbs/1000 ft2 (28.01 kgs/100 m2)	1.5 lbs/1000 ft2 (0.75 kgs/100 m2)

September 15 to March 1

Add 1.5 pounds per 1000 square feet (0.75 kgs/ 100 m@) of cool season cover crop (see table 1) to above mixture. The fertilizer shall conform to City of Austin Standard Specification Item No. 606S, "Fertilizer".

Table 1 : Cool Season Cover Crop			
Common Name	Botanical Name	Application rates	
		Lbs/1000 feet <sup>2</sup>	Kg/ 100 meter <sup>2</sup>
Wheat	Triticum aestivum	0.5	0.25
Oats	Avena sativa	0.5	0.25
Cereal Rye Grain	Secale cereal	0.5	0.25
Total Cool Season Cover Crop Seeding Rate		1.5	0.75
Total Cool Season Seeding Rate (Grass Wildflowers, & Cover Crop)		4.5	2.25



# Permanent Stormwater Section

## Texas Commission on Environmental Quality

for Regulated Activities on the Edwards Aquifer Recharge Zone and Relating to 30 TAC §213.5(b)(4)(C), (D)(li), (E), and (5), Effective June 1, 1999

***To ensure that the application is administratively complete, confirm that all fields in the form are complete, verify that all requested information is provided, consistently reference the same site and contact person in all forms in the application, and ensure forms are signed by the appropriate party.***

***Note: Including all the information requested in the form and attachments contributes to more streamlined technical reviews.***

## Signature

To the best of my knowledge, the responses to this form accurately reflect all information requested concerning the proposed regulated activities and methods to protect the Edwards Aquifer. This **Permanent Stormwater Section** is hereby submitted for TCEQ review and executive director approval. The application was prepared by:

Print Name of Customer/Agent: Steven P. Cates, P.E.

Date: 11/27/2024

Signature of Customer/Agent



Regulated Entity Name: Santa Rita Ranch Phase 7B Section 4

## Permanent Best Management Practices (BMPs)

***Permanent best management practices and measures that will be used during and after construction is completed.***

1. ☒ Permanent BMPs and measures must be implemented to control the discharge of pollution from regulated activities after the completion of construction.  
☐ N/A
2. ☒ These practices and measures have been designed, and will be constructed, operated, and maintained to insure that 80% of the incremental increase in the annual mass loading of total suspended solids (TSS) from the site caused by the regulated activity is removed. These quantities have been calculated in accordance with technical guidance prepared or accepted by the executive director.  
☒ The TCEQ Technical Guidance Manual (TGM) was used to design permanent BMPs and measures for this site.



- ☐ A technical guidance other than the TCEQ TGM was used to design permanent BMPs and measures for this site. The complete citation for the technical guidance that was used is: \_\_\_\_\_
- ☐ N/A
3. ☒ Owners must insure that permanent BMPs and measures are constructed and function as designed. A Texas Licensed Professional Engineer must certify in writing that the permanent BMPs or measures were constructed as designed. The certification letter must be submitted to the appropriate regional office within 30 days of site completion.
- ☐ N/A
4. Where a site is used for low density single-family residential development and has 20 % or less impervious cover, other permanent BMPs are not required. This exemption from permanent BMPs must be recorded in the county deed records, with a notice that if the percent impervious cover increases above 20% or land use changes, the exemption for the whole site as described in the property boundaries required by 30 TAC §213.4(g) (relating to Application Processing and Approval), may no longer apply and the property owner must notify the appropriate regional office of these changes.
- ☐ The site will be used for low density single-family residential development and has 20% or less impervious cover.
- ☐ The site will be used for low density single-family residential development but has more than 20% impervious cover.
- ☒ The site will not be used for low density single-family residential development.
5. The executive director may waive the requirement for other permanent BMPs for multi-family residential developments, schools, or small business sites where 20% or less impervious cover is used at the site. This exemption from permanent BMPs must be recorded in the county deed records, with a notice that if the percent impervious cover increases above 20% or land use changes, the exemption for the whole site as described in the property boundaries required by 30 TAC §213.4(g) (relating to Application Processing and Approval), may no longer apply and the property owner must notify the appropriate regional office of these changes.
- ☐ **Attachment A - 20% or Less Impervious Cover Waiver.** The site will be used for multi-family residential developments, schools, or small business sites and has 20% or less impervious cover. A request to waive the requirements for other permanent BMPs and measures is attached.
- ☐ The site will be used for multi-family residential developments, schools, or small business sites but has more than 20% impervious cover.
- ☒ The site will not be used for multi-family residential developments, schools, or small business sites.
6. ☒ **Attachment B - BMPs for Upgradient Stormwater.**



- ☒ A description of the BMPs and measures that will be used to prevent pollution of surface water, groundwater, or stormwater that originates upgradient from the site and flows across the site is attached.
  - ☐ No surface water, groundwater or stormwater originates upgradient from the site and flows across the site, and an explanation is attached.
  - ☐ Permanent BMPs or measures are not required to prevent pollution of surface water, groundwater, or stormwater that originates upgradient from the site and flows across the site, and an explanation is attached.
7. ☒ **Attachment C - BMPs for On-site Stormwater.**
- ☒ A description of the BMPs and measures that will be used to prevent pollution of surface water or groundwater that originates on-site or flows off the site, including pollution caused by contaminated stormwater runoff from the site is attached.
  - ☐ Permanent BMPs or measures are not required to prevent pollution of surface water or groundwater that originates on-site or flows off the site, including pollution caused by contaminated stormwater runoff, and an explanation is attached.
8. ☒ **Attachment D - BMPs for Surface Streams.** A description of the BMPs and measures that prevent pollutants from entering surface streams, sensitive features, or the aquifer is attached. Each feature identified in the Geologic Assessment as sensitive has been addressed.
- ☐ N/A
9. ☒ The applicant understands that to the extent practicable, BMPs and measures must maintain flow to naturally occurring sensitive features identified in either the geologic assessment, executive director review, or during excavation, blasting, or construction.
- ☒ The permanent sealing of or diversion of flow from a naturally-occurring sensitive feature that accepts recharge to the Edwards Aquifer as a permanent pollution abatement measure has not been proposed.
  - ☐ **Attachment E - Request to Seal Features.** A request to seal a naturally-occurring sensitive feature, that includes, for each feature, a justification as to why no reasonable and practicable alternative exists, is attached.
10. ☒ **Attachment F - Construction Plans.** All construction plans and design calculations for the proposed permanent BMP(s) and measures have been prepared by or under the direct supervision of a Texas Licensed Professional Engineer, and are signed, sealed, and dated. The plans are attached and, if applicable include:
- ☒ Design calculations (TSS removal calculations)
  - ☒ TCEQ construction notes
  - ☒ All geologic features
  - ☒ All proposed structural BMP(s) plans and specifications
- ☐ N/A



11. ☒ **Attachment G - Inspection, Maintenance, Repair and Retrofit Plan.** A plan for the inspection, maintenance, repairs, and, if necessary, retrofit of the permanent BMPs and measures is attached. The plan includes all of the following:
- ☒ Prepared and certified by the engineer designing the permanent BMPs and measures
  - ☒ Signed by the owner or responsible party
  - ☒ Procedures for documenting inspections, maintenance, repairs, and, if necessary retrofit
  - ☐ A discussion of record keeping procedures
- ☐ N/A
12. ☐ **Attachment H - Pilot-Scale Field Testing Plan.** Pilot studies for BMPs that are not recognized by the Executive Director require prior approval from the TCEQ. A plan for pilot-scale field testing is attached.
- ☒ N/A
13. ☒ **Attachment I - Measures for Minimizing Surface Stream Contamination.** A description of the measures that will be used to avoid or minimize surface stream contamination and changes in the way in which water enters a stream as a result of the construction and development is attached. The measures address increased stream flashing, the creation of stronger flows and in-stream velocities, and other in-stream effects caused by the regulated activity, which increase erosion that results in water quality degradation.
- ☐ N/A

### ***Responsibility for Maintenance of Permanent BMP(s)***

***Responsibility for maintenance of best management practices and measures after construction is complete.***

14. ☒ The applicant is responsible for maintaining the permanent BMPs after construction until such time as the maintenance obligation is either assumed in writing by another entity having ownership or control of the property (such as without limitation, an owner's association, a new property owner or lessee, a district, or municipality) or the ownership of the property is transferred to the entity. Such entity shall then be responsible for maintenance until another entity assumes such obligations in writing or ownership is transferred.
- ☐ N/A
15. ☒ A copy of the transfer of responsibility must be filed with the executive director at the appropriate regional office within 30 days of the transfer if the site is for use as a multiple single-family residential development, a multi-family residential development, or a non-residential development such as commercial, industrial, institutional, schools, and other sites where regulated activities occur.
- ☐ N/A



*Permanent Stormwater Section*  
**ATTACHMENT B**

**TCEQ WPAP & SCS APPLICATION**

**Santa Rita Ranch Phase 7B Section 4**

**Williamson County, Texas**

**Best Management Practices for Upgradient Stormwater:**

Upgradient stormwater will travel overland to the curb and gutter and captured by the curb inlets to be conveyed to existing Batch Detention Pond 7-3 EAPPID 11004023(Approved 7/26/2024) and proposed Batch Detention Pond 7-4. The Batch Detention Ponds 7-3 and 7-4 will treat future development as well.



*Permanent Stormwater Section*  
**ATTACHMENT C**

**TCEQ WPAP & SCS APPLICATION**

**Santa Rita Ranch Phase 7B Section 4**

**Williamson County, Texas**

**Best Management Practices for On-site Stormwater:**

Stormwater runoff from Phase 7B Section 4 will sheet flow across lawns, be captured in gutters and curb inlets, and piped into existing Batch Detention Pond 7-3 EAPPID 11004023(Approved 7/26/2024) and proposed Batch Detention Pond 7-4. The Batch Detention Ponds 7-3 and 7-4 will treat future development as well. These water quality ponds provide TSS removal for the upstream sections. The water quality volume provided in these ponds will be sufficient to accommodate TSS removal for Phase 7B Section 4.

TCEQ project and drainage area maps are provided in the included construction plans. TCEQ TSS removal calculations are provided in Appendix A of this application. TCEQ WPAP & SCS approval letters are provided in Appendix B.



*Permanent Stormwater Section*  
**ATTACHMENT D**

**TCEQ WPAP & SCS APPLICATION**

**Santa Rita Ranch Phase 7B Section 4**

**Williamson County, Texas**

**Best Management Practices for Surface Stream Stormwater:**

Stormwater runoff from drainage areas A to E will sheet flow across lawns, be captured in gutters and curb inlets, and piped into existing Batch Detention Pond 7-3 and proposed Batch Detention Pond 7-4 as shown on the Drainage Area Plan.

The batch ponds discharge through rock rip-rap and rock berms which will deter heavy floods from entering streams and aid in collection sediment. The remaining site stormwater runoff will sheet flow across the lots and discharge directly into the Middle Fork of the San Gabriel River.



*Permanent Stormwater Section*  
**ATTACHMENT F**

**TCEQ WPAP & SCS APPLICATION**

**Santa Rita Ranch Phase 7B Section 4**

**Williamson County, Texas**

**Construction Plans:**

Construction Plans for the erosion and sedimentation control measures proposed with this development are included at the end of this report.



*Permanent Stormwater Section*  
**ATTACHMENT G**

**TCEQ WPAP & SCS APPLICATION**

**Santa Rita Ranch Phase 7B Section 4**

**Williamson County, Texas**

**Inspection, Maintenance, Repair and Retrofit Plan:**

**Maintenance Guidelines for Batch Detention Basins**

Batch detention basins may have somewhat higher maintenance requirements than an extended detention basin since they are active stormwater controls. The maintenance activities are identical to those of extended detention basins with the addition of maintenance and inspections of the automatic controller and the valve at the outlet.


- ***Inspections.*** Inspections should take place a minimum of twice a year. One inspection should take place during wet weather to determine if the basin is meeting the target detention time of 12 hours and a drawdown time of no more than 48 hours. The remaining inspections should occur between storm events so that manual operation of the valve and controller can be verified. The level sensor in the basin should be inspected and any debris or sediment in the area should be removed. The outlet structure and the trash screen should be inspected for signs of clogging. Debris and sediment should be removed from the orifice and outlet(s) as described in previous sections. Debris obstructing the valve should be removed. During each inspection, erosion areas inside and downstream of this BMP should be identified and repaired/revegetated immediately.
- ***Mowing.*** The basin, basin side-slopes, and embankment of the basin must be mowed to prevent woody growth and control weeds. A mulching mower should be used, or the grass clippings should be caught and removed. Mowing should take place at least twice a year, or more frequently if vegetation exceeds 18 inches in height. More frequent mowing to maintain aesthetic appeal may be necessary in landscaped areas.
- ***Litter and Debris Removal.*** Litter and debris removal should take place at least twice a year, as part of the periodic mowing operations and inspections. Debris and litter should be removed from the surface of the basin. Particular attention should be paid to floatable debris around the outlet structure. The outlet should be checked for possible clogging or obstructions and any debris removed.
- ***Erosion control.*** The basin side slopes and embankment all may periodically suffer from slumping and erosion. To correct these problems, corrective action, such as regrading and revegetation, may be necessary. Correction of erosion control should take place whenever required based on the periodic inspections.
- ***Nuisance Control.*** Standing water or soggy conditions may occur in the basin. Some standing water may occur after a storm event since the valve may close with 2 to 3 inches of water in the basin. Some flow into the basin may also occur between storms due to spring flow and residential water use that enters the storm sewer system. Twice a year, the facility should be evaluated in terms of nuisance control (insects, weeds, odors, algae, etc.).



- **Structural Repairs and Replacement.** With each inspection, any damage to structural elements of the basin (pipes, concrete drainage structures, retaining walls, etc.) should be identified and repaired immediately. An example of this type of repair can include patching of cracked concrete, sealing of voids, removal of vegetation from cracks and joints. The various inlet/outlet structures in a basin will eventually deteriorate and must be replaced.
- **Sediment Removal.** A properly designed batch detention basin will accumulate quantities of sediment over time. The accumulated sediment can detract from the appearance of the facility and reduce the pollutant removal performance of the facility. The sediment also tends to accumulate near the outlet structure and can interfere with the level sensor operation. Sediment shall be removed from the basin at least every 5 years, when sediment depth exceeds 6 inches, when the sediment interferes with the level sensor or when the basin does not drain within 48 hours. Care should be taken not to compromise the basin lining during maintenance.
- **Logic Controller.** The Logic Controller should be inspected as part of the twice yearly investigations. Verify that the external indicators (active, cycle in progress) are operating properly by turning the controller off and on, and by initiating a cycle by triggering the level sensor in the basin. The valve should be manually opened and closed using the open/close switch to verify valve operation and to assist in inspecting the valve for debris. The solar panel should be inspected and any dust or debris on the panel should be carefully removed. The controller and all other circuitry and wiring should be inspected for signs of corrosion, damage from insects, water leaks, or other damage. At the end of the inspection, the controller should be reset.

Ultimately, these facilities will be owned, operated and maintained by the proposed Williamson County MUD No. 19F. Until the ownership of facilities is transferred to the MUD, Santa Rita KC, LLC. will be responsible for maintenance of these facilities in accordance with the above stated requirements.


Acknowledged by:

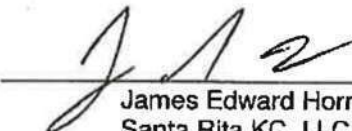  
James Edward Horne  
Santa Rita KC, LLC.


#### BMP DESIGN FIRM INFORMATION

Carlson, Brigrance & Doering, Inc.  
Mr. Steven P. Cates, P.E.  
Phone: (512) 280-5160  
5501 West William Cannon  
Austin, TX 78749

The above Inspection, Maintenance, Repair, and Retrofit Plan has been prepared by the undersigned Engineer, and I hereby certify that the above Plan conforms with the minimum requirements of the TCEQ Technical Guidance on Best Management Practices, RG-348.

  
Steven P. Cates, P.E.

**11-26-2024**  
Date

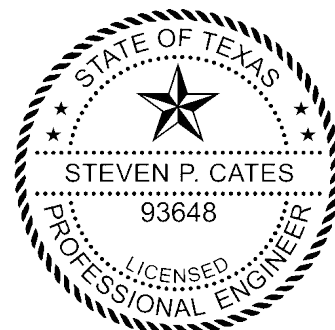



*Permanent Stormwater Section*

**ATTACHMENT I**

**TCEQ WPAP & SCS APPLICATION**

**Santa Rita Ranch Phase 7B Section 4**

**Williamson County, Texas**

**Measures for Minimizing Surface Stream Contamination:**

The development minimizes surface stream contamination by maintaining the naturally occurring sheet flow across the lots. Drainage from this development will be directed towards batch detention ponds which will reduce the developed flow rated to predeveloped flow rates. There are no surface streams within this site.



# Organized Sewage Collection System Application

## Texas Commission on Environmental Quality

For Regulated Activities on the Edwards Aquifer Recharge Zone and Relating to 30 TAC §213.5(c), Effective June 1, 1999

***To ensure that the application is administratively complete, confirm that all fields in the form are complete, verify that all requested information is provided, consistently reference the same site and contact person in all forms in the application, and ensure forms are signed by the appropriate party.***

***Note: Including all the information requested in the form and attachments contributes to more streamlined technical reviews.***

**Regulated Entity Name:** Santa Rita Ranch Phase 7B Section 4

1. ☒ **Attachment A – SCS Engineering Design Report.** This Engineering Design Report is provided to fulfill the requirements of 30 TAC Chapter 217, including 217.10 of Subchapter A, §§217.51 – 217.70 of Subchapter C, and Subchapter D as applicable, and is required to be submitted with this SCS Application Form.

## Customer Information

2. The entity and contact person responsible for providing the required engineering certification of testing for this sewage collection system upon completion (including private service connections) and every five years thereafter to the appropriate TCEQ region office pursuant to 30 TAC §213.5(c) is:

Contact Person: James Edward Horne

Entity: Santa Rita KC, LLC.

Mailing Address: 1700 Cross Creek Lane, Suite 100

City, State: Liberty Hill, Texas

Zip: 78642

Telephone: 512-502-2050

Fax:       

Email Address: ed@srraustin.com

***The appropriate regional office must be informed of any changes in this information within 30 days of the change.***

3. The engineer responsible for the design of this sewage collection system is:

Contact Person: Steven P. Cates, P.E.

Texas Licensed Professional Engineer's Number: 93648

Entity: Carlson, Brigance, and Doering, Inc.

Mailing Address: 5501 W. William Cannon Dr.

City, State: Austin, Texas

Zip: 78749

Telephone: 512-280-5160

Fax: 512-280-5165

Email Address: steve@cbdeng.com



## Project Information

4. Anticipated type of development to be served (estimated future population to be served, plus adequate allowance for institutional and commercial flows):

- ☒ Residential: Number of single-family lots: 97  
☐ Multi-family: Number of residential units: \_\_\_\_\_  
☐ Commercial  
☐ Industrial  
☐ Off-site system (not associated with any development)  
☐ Other: \_\_\_\_\_

5. The character and volume of wastewater is shown below:

100% Domestic 20,370 gallons/day  
\_\_\_\_\_% Industrial \_\_\_\_\_ gallons/day  
\_\_\_\_\_% Commingled \_\_\_\_\_ gallons/day  
Total gallons/day: 20,370

6. Existing and anticipated infiltration/inflow is 31,310 gallons/day. This will be addressed by: SDR 26 PVC with gasketed joints.

7. A Water Pollution Abatement Plan (WPAP) is required for construction of any associated commercial, industrial or residential project located on the Recharge Zone.

- ☐ The WPAP application for this development was approved by letter dated \_\_\_\_\_. A copy of the approval letter is attached.  
☒ The WPAP application for this development was submitted to the TCEQ on this application, but has not been approved.  
☐ A WPAP application is required for an associated project, but it has not been submitted.  
☐ There is no associated project requiring a WPAP application.

8. Pipe description:

**Table 1 - Pipe Description**

<i>Pipe Diameter(Inches)</i>	<i>Linear Feet (1)</i>	<i>Pipe Material (2)</i>	<i>Specifications (3)</i>
6"	1,235	SDR 26 PVC	ASTM D3034
12"	2,225	SDR 26 PVC	AWWA C900
8"	1,958	SDR 26 PVC	ASTM D3034
8"	80	C900 (150 psi) PVC	AWWA C900
6"	0	C900 (150 psi) PVC	ASTM D3034

**Total Linear Feet: 5,498**

- (1) Linear feet - Include stub-outs and double service connections. Do not include private service laterals.  
(2) Pipe Material - If PVC, state SDR value.  
(3) Specifications - ASTM / ANSI / AWWA specification and class numbers should be included.



9. The sewage collection system will convey the wastewater to the Liberty Hill Wastewater (name) Treatment Plant. The treatment facility is:

- ☒ Existing  
☐ Proposed

10. All components of this sewage collection system will comply with:

- ☒ The City of Liberty Hill standard specifications.  
☐ Other. Specifications are attached.

11. ☒ No force main(s) and/or lift station(s) are associated with this sewage collection system.  
☐ A force main(s) and/or lift station(s) is associated with this sewage collection system and the **Lift Station/Force Main System Application** form (TCEQ-0624) is included with this application.

### ***Alignment***

12. ☒ There are no deviations from uniform grade in this sewage collection system without manholes and with open cut construction.
13. ☒ There are no deviations from straight alignment in this sewage collection system without manholes.
- ☐ **Attachment B - Justification and Calculations for Deviation in Straight Alignment without Manholes.** A justification for deviations from straight alignment in this sewage collection system without manholes with documentation from pipe manufacturer allowing pipe curvature is attached.
- ☐ For curved sewer lines, all curved sewer line notes (TCEQ-0596) are included on the construction plans for the wastewater collection system.

### ***Manholes and Cleanouts***

14. ☒ Manholes or clean-outs exist at the end of each sewer line(s). These locations are listed below: (Please attach additional sheet if necessary)

**Table 2 - Manholes and Cleanouts**

<i>Line</i>	<i>Shown on Sheet</i>	<i>Station</i>	<i>Manhole or Clean-out?</i>
A	46 Of 63	5+54.68	MH
B	48 Of 63	10+22.37	MH
C	50 Of 63	12+38.09	MH
D	52 Of 63	12+02.46	CO
E	49 Of 63	1+65.00	CO
	Of		
	Of		



<i>Line</i>	<i>Shown on Sheet</i>	<i>Station</i>	<i>Manhole or Clean-out?</i>
	Of		
	Of		
	Of		

15. ☒ Manholes are installed at all Points of Curvature and Points of Termination of a sewer line.
16. ☒ The maximum spacing between manholes on this project for each pipe diameter is no greater than:

<b>Pipe Diameter (inches)</b>	<b>Max. Manhole Spacing (feet)</b>
6 - 15	500
16 - 30	800
36 - 48	1000
≥54	2000

- ☐ **Attachment C – Justification for Variance from Maximum Manhole Spacing.** The maximum spacing between manholes on this project (for each pipe diameter used) is greater than listed in the table above. A justification for any variance from the maximum spacing is attached, and must include a letter from the entity which will operate and maintain the system stating that it has the capability to maintain lines with manhole spacing greater than the allowed spacing.
17. ☐ All manholes will be monolithic, cast-in-place concrete.
- ☒ The use of pre-cast manholes is requested for this project. The manufacturer's specifications and construction drawings, showing the method of sealing the joints, are attached.

## ***Site Plan Requirements***

***Items 18 - 25 must be included on the Site Plan.***

18. ☒ The Site Plan must have a minimum scale of 1" = 400'.  
Site Plan Scale: 1" = 40'.
19. ☒ The Site Plan must include the sewage collection system general layout, including manholes with station numbers, and sewer pipe stub outs (if any). Site plan must be overlain by topographic contour lines, using a contour interval of not greater than ten feet and showing the area within both the five-year floodplain and the 100-year floodplain of any drainage way.
20. Lateral stub-outs:
- ☒ The location of all lateral stub-outs are shown and labeled.
- ☐ No lateral stub-outs will be installed during the construction of this sewer collection system.



21. Location of existing and proposed water lines:

- ☒ The entire water distribution system for this project is shown and labeled.
- ☐ If not shown on the Site Plan, a Utility Plan is provided showing the entire water and sewer systems.
- ☐ There will be no water lines associated with this project.

22. 100-year floodplain:

- ☒ After construction is complete, no part of this project will be in or cross a 100-year floodplain, either naturally occurring or manmade. (Do not include streets or concrete-lined channels constructed above of sewer lines.)
- ☐ After construction is complete, all sections located within the 100-year floodplain will have water-tight manholes. These locations are listed in the table below and are shown and labeled on the Site Plan. (Do not include streets or concrete-lined channels constructed above sewer lines.)

**Table 3 - 100-Year Floodplain**

<i>Line</i>	<i>Sheet</i>	<i>Station</i>
	of	to
	of	to
	of	to
	of	to

23. 5-year floodplain:

- ☒ After construction is complete, no part of this project will be in or cross a 5-year floodplain, either naturally occurring or man-made. (Do not include streets or concrete-lined channels constructed above sewer lines.)
- ☐ After construction is complete, all sections located within the 5-year floodplain will be encased in concrete or capped with concrete. These locations are listed in the table below and are shown and labeled on the Site Plan. (Do not include streets or concrete-lined channels constructed above sewer lines.)

**Table 4 - 5-Year Floodplain**

<i>Line</i>	<i>Sheet</i>	<i>Station</i>
	of	to
	of	to
	of	to
	of	to

24. ☒ Legal boundaries of the site are shown.

25. ☒ The ***final plans and technical specifications*** are submitted for the TCEQ's review. Each sheet of the construction plans and specifications are dated, signed, and sealed by the Texas Licensed Professional Engineer responsible for the design on each sheet.



**Items 26 - 33 must be included on the Plan and Profile sheets.**

26. ☒ All existing or proposed water line crossings and any parallel water lines within 9 feet of sewer lines are listed in the table below. These lines must have the type of pressure rated pipe to be installed shown on the plan and profile sheets. Any request for a variance from the required pressure rated piping at crossings must include a variance approval from 30 TAC Chapter 290.

☐ There will be no water line crossings.

☐ There will be no water lines within 9 feet of proposed sewer lines.

**Table 5 - Water Line Crossings**

<i>Line</i>	<i>Station or Closest Point</i>	<i>Crossing or Parallel</i>	<i>Horizontal Separation Distance</i>	<i>Vertical Separation Distance</i>
WWLN B	9+90.87	CROSSING		27
WWLN D	9+75.06	CROSSING		24
WWLN D	11+85.97	CROSSING		61
WWLN E	0+31.50	CROSSING		51
		CROSSING		
		CROSSING		
		CROSSING		

27. Vented Manholes:

☒ **No part** of this sewer line is within the 100-year floodplain and vented manholes are not required by 30 TAC Chapter 217.

☐ **A portion** of this sewer line is within the 100-year floodplain and vented manholes will be provided at less than 1500 foot intervals. These water-tight manholes are listed in the table below and labeled on the appropriate profile sheets.

☐ **A portion** of this sewer line is within the 100-year floodplain and an alternative means of venting shall be provided at less than 1500 feet intervals. A description of the alternative means is described on the following page.

☐ **A portion** of this sewer line is within the 100-year floodplain; however, there is no interval longer than 1500 feet located within. No vented manholes will be used.

**Table 6 - Vented Manholes**

<i>Line</i>	<i>Manhole</i>	<i>Station</i>	<i>Sheet</i>



<i>Line</i>	<i>Manhole</i>	<i>Station</i>	<i>Sheet</i>

28. Drop manholes:

- ☒ There are no drop manholes associated with this project.
- ☐ Sewer lines which enter new or existing manholes or "manhole structures" higher than 24 inches above the manhole invert are listed in the table below and labeled on the appropriate profile sheets. These lines meet the requirements of 30 TAC §217.55(I)(2)(H).

**Table 7 - Drop Manholes**

<i>Line</i>	<i>Manhole</i>	<i>Station</i>	<i>Sheet</i>

29. Sewer line stub-outs (For proposed extensions):

- ☒ The placement and markings of all sewer line stub-outs are shown and labeled.
- ☐ No sewer line stub-outs are to be installed during the construction of this sewage collection system.

30. Lateral stub-outs (For proposed private service connections):

- ☒ The placement and markings of all lateral stub-outs are shown and labeled.
- ☐ No lateral stub-outs are to be installed during the construction of this sewage collection system.

31. Minimum flow velocity (From Appendix A)

- ☒ Assuming pipes are flowing full; all slopes are designed to produce flows equal to or greater than 2.0 feet per second for this system/line.

32. Maximum flow velocity/slopes (From Appendix A)

- ☒ Assuming pipes are flowing full, all slopes are designed to produce maximum flows of less than or equal to 10 feet per second for this system/line.
- ☐ **Attachment D – Calculations for Slopes for Flows Greater Than 10.0 Feet per Second.** Assuming pipes are flowing full, some slopes produce flows which are greater than 10 feet per second. These locations are listed in the table below. Calculations are attached.



**Table 8 - Flows Greater Than 10 Feet per Second**

<i>Line</i>	<i>Profile Sheet</i>	<i>Station to Station</i>	<i>FPS</i>	<i>% Slope</i>	<i>Erosion/Shock Protection</i>

33. Assuming pipes are flowing full, where flows are  $\geq 10$  feet per second, the provisions noted below have been made to protect against pipe displacement by erosion and/or shock under 30 TAC §217.53(l)(2)(B).

- ☐ Concrete encasement shown on appropriate Plan and Profile sheets for the locations listed in the table above.
- ☐ Steel-reinforced, anchored concrete baffles/retards placed every 50 feet shown on appropriate Plan and Profile sheets for the locations listed in the table above.
- ☒ N/A

### ***Administrative Information***

34. ☒ The final plans and technical specifications are submitted for TCEQ review. Each sheet of the construction plans and specifications are dated, signed, and sealed by the Texas Licensed Professional Engineer responsible for the design on each sheet.
35. ☒ Standard details are shown on the detail sheets, which are dated, signed, and sealed by the Texas Licensed Professional Engineer, as listed in the table below:

**Table 9 - Standard Details**

<b><i>Standard Details</i></b>	<b><i>Shown on Sheet</i></b>
Lateral stub-out marking <b>[Required]</b>	58 of 63
Manhole, showing inverts comply with 30 TAC §217.55(l)(2) <b>[Required]</b>	58 of 63
Alternate method of joining lateral to existing SCS line for potential future connections <b>[Required]</b>	58 of 63
Typical trench cross-sections <b>[Required]</b>	58 of 63
Bolted manholes <b>[Required]</b>	58 of 63
Sewer Service lateral standard details <b>[Required]</b>	58 of 63
Clean-out at end of line <b>[Required, if used]</b>	58 of 63
Baffles or concrete encasement for shock/erosion protection <b>[Required, if flow velocity of any section of pipe &gt;10 fps]</b>	N/A of N/A
Detail showing Wastewater Line/Water Line Crossing <b>[Required, if crossings are proposed]</b>	58 of 63
Mandrel detail or specifications showing compliance with 30 TAC §217.57(b) and (c) <b>[Required, if Flexible Pipe is used]</b>	N/A of N/A



<b>Standard Details</b>	<b>Shown on Sheet</b>
Drop manholes [Required, if a pipe entering a manhole is more than 24 inches above manhole invert]	N/A of N/A

36. ☒ All organized sewage collection system general construction notes (TCEQ-0596) are included on the construction plans for this sewage collection system.
37. ☒ All proposed sewer lines will be sufficiently surveyed/staked to allow an assessment prior to TCEQ executive director approval. If the alignments of the proposed sewer lines are not walkable on that date, the application will be deemed incomplete and returned.
- ☒ Survey staking was completed on this date: 12/2/2024
38. ☒ Submit one (1) original and one (1) copy of the application, plus additional copies as needed for each affected incorporated city, groundwater conservation district, and county in which the project will be located. The TCEQ will distribute the additional copies to these jurisdictions. The copies must be submitted to the appropriate regional office.
39. ☒ Any modification of this SCS application will require TCEQ approval, prior to construction, and may require submission of a revised application, with appropriate fees.

## Signature

To the best of my knowledge, the responses to this form accurately reflect all information requested concerning the proposed regulated activities and methods to protect the Edwards Aquifer. This **Organized Sewage Collection System Application** is hereby submitted for TCEQ review and executive director approval. The system was designed in accordance with the requirements of 30 TAC §213.5(c) and 30 TAC §217 and prepared by:


Print Name of Licensed Professional Engineer: Steven P. Cates, P.E.

Date: 11/27/2024

Place engineer's seal here:

Signature of Licensed Professional Engineer:



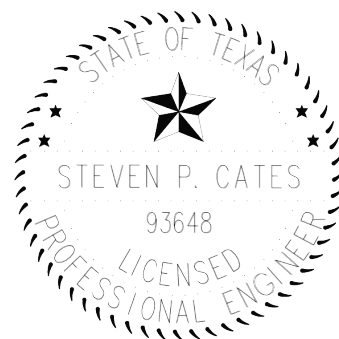

CARLSON, BRIGANCE & DOERING, INC.  
ID# F3791



## Appendix A-Flow Velocity Table

**Flow Velocity (Flowing Full)** All gravity sewer lines on the Edwards Aquifer Recharge Zone shall be designed and constructed with hydraulic slopes sufficient to give a velocity when flowing full of not less than 2.0 feet per second, and not greater than 10 feet per second. The grades shown in the following table are based on Manning's formula and an n factor of 0.013 and shall be the minimum and maximum acceptable slopes unless provisions are made otherwise.

**Table 10 - Slope Velocity**

<i>Pipe Diameter(Inches)</i>	<i>% Slope required for minimum flow velocity of 2.0 fps</i>	<i>% Slope which produces flow velocity of 10.0 fps</i>
6	0.50	12.35
8	0.33	8.40
10	0.25	6.23
12	0.20	4.88
15	0.15	3.62
18	0.11	2.83
21	0.09	2.30
24	0.08	1.93
27	0.06	1.65
30	0.055	1.43
33	0.05	1.26
36	0.045	1.12
39	0.04	1.01
>39	*	*

*\*For lines larger than 39 inches in diameter, the slope may be determined by Manning's formula (as shown below) to maintain a minimum velocity greater than 2.0 feet per second when flowing full and a maximum velocity less than 10 feet per second when flowing full.*

$$v = \frac{1.49}{n} \times R_h^{0.67} \times \sqrt{S}$$

**Figure 1 - Manning's Formula**

Where:

$v$  = velocity (ft/sec)

$n$  = Manning's roughness coefficient (0.013)

$R_h$  = hydraulic radius (ft)

$S$  = slope (ft/ft)



**Santa Rita Ranch  
Phase 7B Section 4  
SCS Engineering Design Report**

**Prepared by:**

**Steven P. Cates, P.E.  
Carlson, Brigrance & Doering, Inc.  
5501 W. William Cannon  
Austin, Texas 78749  
(512)-280-5160  
Firm # F3791**

**Prepared for:**

**Santa Rita KC, LLC.  
Atten: James Edward Horne  
1700 Cross Creek Lane, Suite 100  
Liberty Hill, Texas 78642  
(512)-502-2050**

**October 2024  
CBD No. 5488**



CARLSON, BRIGANCE & DOERING, INC.  
ID# F3791

**11-27-2024**



**Santa Rita Ranch  
Phase 7B Section 4  
SCS Engineering Design Report**

**TABLE OF CONTENTS**

- I. General**
- II. Description of Proposed System**
- III. Pipe Deflection Calculations**
- IV. System Design**



# **Santa Rita Ranch Phase 7B Section 4**

## **SCS Engineering Design Report**

### **I. GENERAL**

Santa Rita Ranch Phase 7B Section 4 is a 43.09-acre residential development that is composed of 97 single-family lots. The project is located to the South of Rig Rose Drive and Santa Rita Ranch Phase 7B Section 3 and west of Platform Parkway. The project is located within the City of Liberty Hill ETJ, in Williamson County, Texas. This project includes 3,871 linear feet of roadway, 4,009 linear feet of water main line, 1,958 linear feet of 8" SDR 26 PVC ASTM D3034 wastewater main line, 2,225 linear feet of 12" SDR 26 PVC ASTM D3034 wastewater main line, 80 linear feet of 8" C900 (150 psi) PVC AWWA C900 wastewater main line at water crossings, and 1,235 linear feet of 6" SDR 26 PVC ASTM D3034 of wastewater service line. The proposed wastewater line will flow into an existing SCS approved gravity system to the Liberty Hill Wastewater Treatment Plant via the Santa Rita Ranch Phase 4 Lift Station.

Flow was calculated using LCRA design criteria (210 gallons per LUE, 1,000 gal/acre/day) assuming 3 people per LUE at 70 gpd/person for residential use.

### **II. DESCRIPTION OF PROPOSED SYSTEM**

The gravity mains and manholes meet the TCEQ requirements of Chapter 217. All the gravity mains with this project are PVC SDR-26 ATSM D3034. The construction plans consist of the following:

Linear Feet	Pipe Material	National Standard Specification for Pipe
1,958	PVC SDR-26	ASTM D3034
80	PVC C900 (150 psi)	AWWA C900

The pipes are designed with a slope that will provide a velocity of at least 2 feet per second, as calculated using Manning's equation with an "n" value of 0.013. Additionally, the collection system is designed to ensure that, with pipes flowing full, the velocities will be less than 10 feet per second.

Pipe Diameter: 8"                      Min. Slope: 0.20%                      Max. Slope: 1.11%

The plans and specifications, which describe the project identified in the report, are in compliance with all the requirements of Chapter 217. Refer to the calculations at the end of the report for all the analysis for flows & deflection.



**Santa Rita Ranch  
Phase 7B Section 4**

**SCS Engineering Design Report**

**III. Pipe Deflection Calculations**

**6", 8", & 12" SDR 26 ATSM D3034 – 6ft-16ft Depth of Bury**

Given: 6" & 8" SDR 26 PVC ATSM D3034 Pipe

H= 6 ft (Depth of Bury)

$\gamma$  = 120 lbs/cf (Backfill Soil Unit Weight)

D<sub>L</sub> = 1.0 (Deflection Lag Factor)

K = 0.085 (Bedding Constant)

W' = 16,000 moving wheel load (live load)

PS = 144 psi (Pipe Stiffness for PVC SDR 26)

E' = 3,000 psi (Soil Modulus for Limestone)

PIPE DEFLECTION, % (2 Trucks Passing Live Load)			Including a 16000 Lb MOVING Wheel Load Effective Length of Wheel Load: 3.00 Ft		
DLF = 1.00		K = 0.085	PS = 144 psi		E' = 3000 psi
Prism Load, Wp, Condition			Backfill Weight = 120 Lb / Ft ^ 3		
Outside Diameters, ins.					
Depth, Ft	6.275	8.400	12.500	15.300	
6.00	0.32 %	0.32 %	0.32 %	0.32 %	
8.00	0.35 %	0.35 %	0.35 %	0.35 %	
10.00	0.40 %	0.40 %	0.40 %	0.40 %	
12.00	0.46 %	0.46 %	0.46 %	0.46 %	
14.00	0.52 %	0.52 %	0.52 %	0.52 %	
16.00	0.58 %	0.58 %	0.58 %	0.58 %	
18.00	0.65 %	0.65 %	0.65 %	0.65 %	

**Deflection = 0.58% < 2.0% ok**



**Santa Rita Ranch  
Phase 7B Section 4**

**SCS Engineering Design Report**

**6" & 8" SDR 18 PVC AWWA C900 Pipe**

Given 6" & 8" SDR 18 PVC AWWA C900 Pipe

H= 3 ft (Mi. Depth of Bury)

$\gamma$  = 120 lbs/cf (Backfill Soil Unit Weight)

D<sub>L</sub> = 1.0 (Deflection Lag Factor)

K = 0.085 (Bedding Constant)

W' = 16,000 moving wheel load (live load)

PS = 455 psi (Pipe Stiffness for PVC SDR 18)

E<sup>1</sup> = 3,000 psi (Soil Modulus for Limestone)

PIPE DEFLECTION, % (2 Trucks Passing Live Load)		Including a 16000 Lb MOVING Wheel Load Effective Length of Wheel Load: 3.00 Ft	
DLF = 1.00	K = 0.085	PS = 455 psi	E' = 3000 psi
Prism Load, Wp, Condition		Backfill Weight = 120 Lb / Ft ^ 3	
	Outside Diameters, ins.		
Depth, Ft	6.900	9.050	
3.00	0.35 %	0.35 %	
5.00	0.26 %	0.26 %	
7.00	0.27 %	0.27 %	
9.00	0.31 %	0.31 %	
11.00	0.35 %	0.35 %	
13.00	0.40 %	0.40 %	
15.00	0.45 %	0.45 %	

Deflection = 0.55% < 2.0% ok



**Santa Rita Ranch  
Phase 7B Section 4**

**SCS Engineering Design Report**

**IV. System Design**

**Flow Calculations:**

<u>DEV. TYPE</u>	<u>LUE's</u>	<u>Population (PPL)</u>	<u>gpd/LUE</u>	<u>Flow (gpm)</u>	<u>I&amp;I Area (ac)</u>
Single Family Lots	97	291	210	14.15	31.31

**Peaking Factor (PF)** = 4.08  
 $PF = (18 + (PPL/1000)^{0.5}) / ((4 + (PPL/1000)^{0.5}))$

**Minimum Flow Factor (MF)** = 0.16  
 $MF = 0.2(PPL/1000)^{0.198}$

**Inflow & Infiltration (I&I)** = 21.74 gpm  
 $I\&I = 1000 \text{ gpd/ac} * (I\&I \text{ Area}) \text{ ac.} / 1440$

**Minimum Dry Weather Flow (Min.DWF)** = 2.22 gpm  
 $Min.DWF = (PPL) * 70 * (MF) / 1440 \text{ gpd/gpm}$

**Average Dry Weather Flow (ADWF)** = 14.15 gpm  
 $ADWF = (PPL) * 70 / 1440 \text{ gpd/gpm}$

**Maximum Dry Weather Flow (Max.DWF)** = 57.77 gpm  
 $Max.DWF = (PPL) * 70 * (PF) / 1440 \text{ gpd/gpm}$

---

**Maximum Wet Weather Flow (MWWF)** = 79.52 gpm  
 $MWWF = Max.DWF + I\&I$

**Pipe Capacity:**

$79.52 \text{ gpm} / (448.8 \text{ gpm/cfs}) = 0.18 \text{ cfs}$

Full Flow of 8" pipe at 0.34% (assuming  $n = 0.013$ ) = 0.65 cfs

$0.18 \text{ cfs} / 0.65 \text{ cfs} = 27\% \text{ pipe capacity}$

**Lift Station Capacity:**

Per the Santa Rita Ranch Phase 4 Lift Station Engineering Report, the receiving systems have sufficient capacity to treat flows from proposed Phase 7B Section 4.



*Appendix A*

**TCEQ WPAP & SCS APPLICATION**

**Santa Rita Ranch Phase 7B Section 4**

**Williamson County, Texas**

*BMP TSS Removal Worksheet*

*Phase 7B Section 4*

*SITES*



Additional information is provided for cells with a red triangle in the upper right corner. Place the cursor over the cell.

Text shown in blue indicate location of instructions in the Technical Guidance Manual - RG-348.

Characters shown in red are data entry fields.

Characters shown in black (Bold) are calculated fields. Changes to these fields will remove the equations used in the spreadsheet.

1. The Required Load Reduction for the total project:

Calculations from RG-348

Pages 3-27 to 3-30

Page 3-29 Equation 3.3:  $L_M = 27.2(A_N \times P)$

where:

$L_M$  TOTAL PROJECT = Required TSS removal resulting from the proposed development = 80% of increased load

$A_N$  = Net increase in impervious area for the project

P = Average annual precipitation, inches

Site Data: Determine Required Load Removal Based on the Entire Project

County = Williamson

\* The values entered in these fields should be for the total project area.

**SADDLEBACK AT SANTA RITA RANCH PHASE 7B SECTION 4**

Total project area included in plan *	43.09	acres
Predevelopment impervious area within the limits of the plan *	0.00	acres
Total post-development impervious area within the limits of the plan *	11.78	acres
Total post-development impervious cover fraction *	0.27	
P =	32	inches
$L_M$ TOTAL PROJECT =	10,253	lbs.

**EXISTING BATCH DETENTION POND 7-3**

**SANTA RITA RANCH PHASE 7B SECTION 2 (EXISTING)**

Total project area included in plan *	32.69	acres
Predevelopment impervious area within the limits of the plan *	0.00	acres
Total post-development impervious area within the limits of the plan *	14.44	acres
Total post-development impervious cover fraction *	0.44	
P =	32	inches
$L_M$ TOTAL PROJECT =	12,569	lbs.

**SANTA RITA RANCH PHASE 7B SECTION 3 (EXISTING)**

Total project area included in plan *	19.33	acres
Predevelopment impervious area within the limits of the plan *	0.00	acres
Total post-development impervious area within the limits of the plan *	4.50	acres
Total post-development impervious cover fraction *	0.23	
P =	32	inches
$L_M$ TOTAL PROJECT =	3,917	lbs.

**SANTAS RITA RANCH PHASE 7B SECTION 4**

Total project area included in plan *	3.77	acres
Predevelopment impervious area within the limits of the plan *	0.00	acres
Total post-development impervious area within the limits of the plan *	1.68	acres
Total post-development impervious cover fraction *	0.45	
P =	32	inches
$L_M$ TOTAL PROJECT =	1,462	lbs.

**SANTA RITA RANCH PHASE 7C SECTION 3**

Total project area included in plan *	15.49	acres
Predevelopment impervious area within the limits of the plan *	0.00	acres
Total post-development impervious area within the limits of the plan *	6.50	acres
Total post-development impervious cover fraction *	0.42	
P =	32	inches
$L_M$ TOTAL PROJECT =	5,658	lbs.

**SANTA RITA RANCH (FUTURE)**

Total project area included in plan *	5.45	acres
Predevelopment impervious area within the limits of the plan *	0.00	acres
Total post-development impervious area within the limits of the plan *	3.25	acres
Total post-development impervious cover fraction *	0.60	
P =	32	inches
$L_M$ TOTAL PROJECT =	2,829	lbs.

$L_M$  TOTAL = 26,435 lbs.

**EXISTING BATCH DETENTION POND 7-4**

**SADDLEBACK AT SANTA RITA RANCH PHASE 1 SECTION 1 (EXISTING)**

Total project area included in plan *	39.32	acres
Predevelopment impervious area within the limits of the plan *	0.00	acres
Total post-development impervious area within the limits of the plan *	10.10	acres



Total post-development impervious cover fraction \* = 

0.26
------

  
P = 

32
----

 inches  
L<sub>M</sub> TOTAL PROJECT = 

8791
------

 lbs.

**SANTA RITA RANCH (FUTURE)**

Total project area included in plan \* = 

53.62
-------

 acres  
Predevelopment impervious area within the limits of the plan \* = 

0.00
------

 acres  
Total post-development impervious area within the limits of the plan \* = 

26.81
-------

 acres  
Total post-development impervious cover fraction \* = 

0.50
------

  
P = 

32
----


 inches  
L<sub>M</sub> TOTAL PROJECT = 

23,335
--------

 lbs.  
  
L<sub>M</sub> TOTAL = 

32126
-------

 lbs.

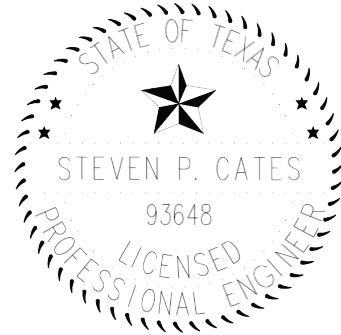

CARLSON, BRIGANCE & DOERING, INC.  
ID# F3791

**11-27-2024**



*Appendix A*

**TCEQ WPAP & SCS APPLICATION**

**Santa Rita Ranch Phase 7B Section 4**

**Williamson County, Texas**

*BMP TSS Removal Worksheet*

*Phase 7B Section 4*



Additional information is provided for cells with a red triangle in the upper right corner. Place the cursor over the cell.  
Text shown in blue indicate location of instructions in the Technical Guidance Manual - RG-348.

Characters shown in red are data entry fields.

Characters shown in black (Bold) are calculated fields. Changes to these fields will remove the equations used in the spreadsheet.

**1. The Required Load Reduction for the total project:**

Calculations from RG-348

Pages 3-27 to 3-30

Page 3-29 Equation 3.3:  $L_M = 27.2(A_N \times P)$ 

where:

$L_M$  TOTAL PROJECT = Required TSS removal resulting from the proposed development = 80% of increased load  
 $A_N$  = Net increase in impervious area for the project  
P = Average annual precipitation, inches

Site Data: Determine Required Load Removal Based on the Entire Project

County = **Williamson**  
Total project area included in plan = **43.09** acres  
Predevelopment impervious area within the limits of the plan = **0.00** acres  
Total post-development impervious area within the limits of the plan = **11.78** acres  
Total post-development impervious cover fraction = **0.27**  
P = **32** inches

 $L_M$  TOTAL PROJECT = **10253** lbs.

\* The values entered in these fields should be for the total project area.

Number of drainage basins / outfalls areas leaving the plan area = **1****2. Drainage Basin Parameters (This information should be provided for each basin):**Drainage Basin/Outfall Area No. = **1**

Total drainage basin/outfall area = **43.09** acres  
Predevelopment impervious area within drainage basin/outfall area = **0.00** acres  
Post-development impervious area within drainage basin/outfall area = **11.78** acres  
Post-development impervious fraction within drainage basin/outfall area = **0.27**  
 $L_M$  THIS BASIN = **10253** lbs.

33.87

**3. Indicate the proposed BMP Code for this basin.**

Proposed BMP = **Batch Detention**  
Removal efficiency = **91** percent

Aqualogic Cartridge Filter  
Batch Detention  
Bioretention  
Contech StormFilter  
Constructed Wetland  
Extended Detention  
Grassy Swale  
Retention / Irrigation  
Sand Filter  
Stormceptor  
Vegetated Filter Strips  
Vortechs  
Wet Basin  
Wet Vault

**SOURCE:**

"COMPLYING WITH THE EDWARDS AQUIFER RULES TECHNICAL  
GUIDANCE ON BEST MANAGEMENT PRACTICES RG-348 (REVISED JULY  
2005)", ADDENDUM DATED JANUARY 20, 2017, SECTION 3.2.17 "BATCH

**4. Calculate Maximum TSS Load Removed ( $L_R$ ) for this Drainage Basin by the selected BMP Type.**RG-348 Page 3-33 Equation 3.7:  $L_R = (\text{BMP efficiency}) \times P \times (A_i \times 34.6 + A_p \times 0.54)$ 

where:

$A_C$  = Total On-Site drainage area in the BMP catchment area  
 $A_i$  = Impervious area proposed in the BMP catchment area  
 $A_p$  = Pervious area remaining in the BMP catchment area  
 $L_R$  = TSS Load removed from this catchment area by the proposed BMP

$A_C$  = **43.09** acres  
 $A_i$  = **11.78** acres  
 $A_p$  = **31.31** acres  
 $L_R$  = **12361** lbs

**5. Calculate Fraction of Annual Runoff to Treat the drainage basin / outfall area**Desired  $L_M$  THIS BASIN = **10253** lbs.F = **0.83****6. Calculate Capture Volume required by the BMP Type for this drainage basin / outfall area.**


Calculations from RG-348

Pages 3-34 to 3-36

Rainfall Depth = **1.20** inches  
Post Development Runoff Coefficient = **0.24**  
On-site Water Quality Volume = **45831** cubic feet

Calculations from RG-348 Pages 3-36 to 3-37

Off-site area draining to BMP = **0.00** acres  
Off-site Impervious cover draining to BMP = **0.00** acres  
Impervious fraction of off-site area = **0**  
Off-site Runoff Coefficient = **0.00**  
Off-site Water Quality Volume = **0** cubic feet

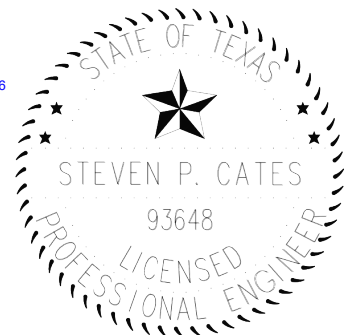Storage for Sediment = **9166**Total Capture Volume (required water quality volume(s) x 1.20) = **54997** cubic feet

CARLSON, BRIGANCE & DOERING, INC.  
ID# F3791

**11-27-2024**



*Appendix A*

**TCEQ WPAP & SCS APPLICATION**

**Santa Rita Ranch Phase 7B Section 4**

**Williamson County, Texas**

*BMP TSS Removal Worksheet*

*Drainage Basin Pond 7-3*

*(Overall)*



Additional information is provided for cells with a red triangle in the upper right corner. Place the cursor over the cell.  
Text shown in blue indicate location of instructions in the Technical Guidance Manual - RG-348.

Characters shown in red are data entry fields.

Characters shown in black (Bold) are calculated fields. Changes to these fields will remove the equations used in the spreadsheet.

**1. The Required Load Reduction for the total project:**

Calculations from RG-348

Pages 3-27 to 3-30

Page 3-29 Equation 3.3:  $L_M = 27.2(A_N \times P)$ 

where:

$L_M$  TOTAL PROJECT = Required TSS removal resulting from the proposed development = 80% of increased load  
 $A_N$  = Net increase in impervious area for the project  
P = Average annual precipitation, inches

Site Data: Determine Required Load Removal Based on the Entire Project

County = **Williamson**  
Total project area included in plan = **76.73** acres  
Predevelopment impervious area within the limits of the plan = **0.00** acres  
Total post-development impervious area within the limits of the plan = **30.37** acres  
Total post-development impervious cover fraction = **0.40**  
P = **32** inches

 $L_M$  TOTAL PROJECT = **26435** lbs.

\* The values entered in these fields should be for the total project area.

Number of drainage basins / outfalls areas leaving the plan area = **1****2. Drainage Basin Parameters (This information should be provided for each basin):**

Drainage Basin/Outfall Area No. = **1**  
Total drainage basin/outfall area = **56.33** acres  
Predevelopment impervious area within drainage basin/outfall area = **0.00** acres  
Post-development impervious area within drainage basin/outfall area = **26.63** acres  
Post-development impervious fraction within drainage basin/outfall area = **0.47**  
 $L_M$  THIS BASIN = **23179** lbs.

**3. Indicate the proposed BMP Code for this basin.**

Proposed BMP = **Batch Detention**  
Removal efficiency = **91** percent

Aqualogic Cartridge Filter  
Batch Detention  
Bioretention  
Contech StormFilter  
Constructed Wetland  
Extended Detention  
Grassy Swale  
Retention / Irrigation  
Sand Filter  
Stormceptor  
Vegetated Filter Strips  
Vortechs  
Wet Basin  
Wet Vault

**SOURCE:**

"COMPLYING WITH THE EDWARDS AQUIFER RULES TECHNICAL  
GUIDANCE ON BEST MANAGEMENT PRACTICES RG-348 (REVISED JULY  
2005)", ADDENDUM DATED JANUARY 20, 2017, SECTION 3.2.17 "BATCH

**4. Calculate Maximum TSS Load Removed ( $L_R$ ) for this Drainage Basin by the selected BMP Type.**RG-348 Page 3-33 Equation 3.7:  $L_R = (\text{BMP efficiency}) \times P \times (A_i \times 34.6 + A_p \times 0.54)$ 

where:

$A_C$  = Total On-Site drainage area in the BMP catchment area  
 $A_i$  = Impervious area proposed in the BMP catchment area  
 $A_p$  = Pervious area remaining in the BMP catchment area  
 $L_R$  = TSS Load removed from this catchment area by the proposed BMP

$A_C$  = **56.33** acres  
 $A_i$  = **26.63** acres  
 $A_p$  = **29.70** acres  
 $L_R$  = **27298** lbs

**5. Calculate Fraction of Annual Runoff to Treat the drainage basin / outfall area**Desired  $L_M$  THIS BASIN = **26435** lbs.F = **0.97****6. Calculate Capture Volume required by the BMP Type for this drainage basin / outfall area.**


Calculations from RG-348

Pages 3-34 to 3-36

Rainfall Depth = **3.00** inches  
Post Development Runoff Coefficient = **0.34**  
On-site Water Quality Volume = **210365** cubic feet

Calculations from RG-348 Pages 3-36 to 3-37

Off-site area draining to BMP = **0.00** acres  
Off-site Impervious cover draining to BMP = **0.00** acres  
Impervious fraction of off-site area = **0**  
Off-site Runoff Coefficient = **0.00**  
Off-site Water Quality Volume = **0** cubic feet

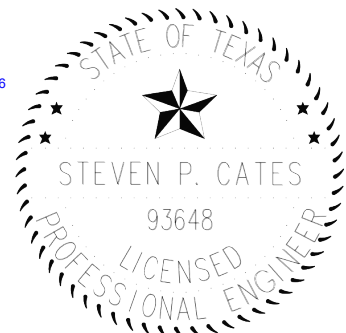Storage for Sediment = **42073**Total Capture Volume (required water quality volume(s) x 1.20) = **252438** cubic feet

CARLSON, BRIGANCE & DOERING, INC.  
ID# F3791

**11-27-2024**



*Appendix A*

**TCEQ WPAP & SCS APPLICATION**

**Santa Rita Ranch Phase 7B Section 4**

**Williamson County, Texas**

*BMP TSS Removal Worksheet*

*Drainage Basin Pond 7-4*

*(Overall)*



Additional information is provided for cells with a red triangle in the upper right corner. Place the cursor over the cell.  
Text shown in blue indicate location of instructions in the Technical Guidance Manual - RG-348.

Characters shown in red are data entry fields.

Characters shown in black (Bold) are calculated fields. Changes to these fields will remove the equations used in the spreadsheet.

**1. The Required Load Reduction for the total project:**

Calculations from RG-348

Pages 3-27 to 3-30

Page 3-29 Equation 3.3:  $L_M = 27.2(A_N \times P)$ 

where:

$L_M$  TOTAL PROJECT = Required TSS removal resulting from the proposed development = 80% of increased load  
 $A_N$  = Net increase in impervious area for the project  
P = Average annual precipitation, inches

Site Data: Determine Required Load Removal Based on the Entire Project

County = **Williamson**  
Total project area included in plan = **92.94** acres  
Predevelopment impervious area within the limits of the plan = **0.00** acres  
Total post-development impervious area within the limits of the plan = **36.91** acres  
Total post-development impervious cover fraction = **0.40**  
P = **32** inches

 $L_M$  TOTAL PROJECT = **32126** lbs.

\* The values entered in these fields should be for the total project area.

Number of drainage basins / outfalls areas leaving the plan area = **1****2. Drainage Basin Parameters (This information should be provided for each basin):**

Drainage Basin/Outfall Area No. = **1**  
Total drainage basin/outfall area = **63.40** acres  
Predevelopment impervious area within drainage basin/outfall area = **0.00** acres  
Post-development impervious area within drainage basin/outfall area = **33.69** acres  
Post-development impervious fraction within drainage basin/outfall area = **0.53**  
 $L_M$  THIS BASIN = **29324** lbs.

**3. Indicate the proposed BMP Code for this basin.**

Proposed BMP = **Batch Detention**  
Removal efficiency = **91** percent

Aqualogic Cartridge Filter  
Batch Detention  
Bioretention  
Contech StormFilter  
Constructed Wetland  
Extended Detention  
Grassy Swale  
Retention / Irrigation  
Sand Filter  
Stormceptor  
Vegetated Filter Strips  
Vortechs  
Wet Basin  
Wet Vault

SOURCE:  
"COMPLYING WITH THE EDWARDS AQUIFER RULES TECHNICAL  
GUIDANCE ON BEST MANAGEMENT PRACTICES RG-348 (REVISED JULY  
2005)", ADDENDUM DATED JANUARY 20, 2017, SECTION 3.2.17 "BATCH

**4. Calculate Maximum TSS Load Removed ( $L_R$ ) for this Drainage Basin by the selected BMP Type.**RG-348 Page 3-33 Equation 3.7:  $L_R = (\text{BMP efficiency}) \times P \times (A_i \times 34.6 + A_p \times 0.54)$ 

where:

$A_C$  = Total On-Site drainage area in the BMP catchment area  
 $A_i$  = Impervious area proposed in the BMP catchment area  
 $A_p$  = Pervious area remaining in the BMP catchment area  
 $L_R$  = TSS Load removed from this catchment area by the proposed BMP

$A_C$  = **63.40** acres  
 $A_i$  = **33.69** acres  
 $A_p$  = **29.71** acres  
 $L_R$  = **34412** lbs

**5. Calculate Fraction of Annual Runoff to Treat the drainage basin / outfall area**Desired  $L_M$  THIS BASIN = **32126** lbs.F = **0.93****6. Calculate Capture Volume required by the BMP Type for this drainage basin / outfall area.**


Calculations from RG-348

Pages 3-34 to 3-36

Rainfall Depth = **2.20** inches  
Post Development Runoff Coefficient = **0.38**  
On-site Water Quality Volume = **190079** cubic feet

Calculations from RG-348 Pages 3-36 to 3-37

Off-site area draining to BMP = **0.00** acres  
Off-site Impervious cover draining to BMP = **0.00** acres  
Impervious fraction of off-site area = **0**  
Off-site Runoff Coefficient = **0.00**  
Off-site Water Quality Volume = **0** cubic feet

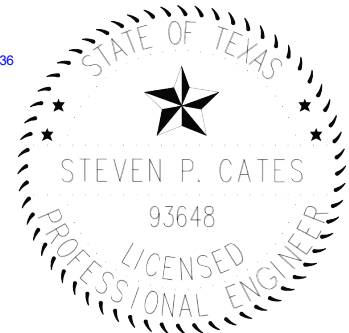Storage for Sediment = **38016**Total Capture Volume (required water quality volume(s) x 1.20) = **228094** cubic feet

CARLSON, BRIGANCE &amp; DOERING, INC.

ID# F3791

**11-27-2024**



*Appendix B*

**TCEQ WPAP & SCS APPLICATION**

**Santa Rita Ranch Phase 7B Section 4**

**Williamson County, Texas**

*WPAP and SCS Approval Letters*



Jon Niermann, *Chairman*  
Bobby Janecka, *Commissioner*  
Catarina R. Gonzales, *Commissioner*  
Kelly Keel, *Executive Director*



## TEXAS COMMISSION ON ENVIRONMENTAL QUALITY

*Protecting Texas by Reducing and Preventing Pollution*

July 26, 2024

Mr. James Edward Horne  
Santa Rita KC, LLC  
1700 Cross Creek Lane, Suite 100  
Liberty Hill, Texas 78642

Re: Approval of a Water Pollution Abatement Plan (WPAP) and Approval of an Organized Sewage Collection System (SCS) Plan  
Santa Rita Ranch Phase 7B Sections 2 and 3; Located Northwest of Cross Creek Ln. and Cross Creek Rd.; Liberty Hill (ETJ), Williamson County, Texas  
Edwards Aquifer Protection Program IDs: 11004023 (WPAP) and 11004024 (SCS);  
RN111722625

Dear Mr. Horne:

The Texas Commission on Environmental Quality (TCEQ) has completed its review on the application for the above-referenced project submitted to the Edwards Aquifer Protection Program (EAPP) by Carlson, Brigrance & Doering, Inc, on behalf of the applicant, Santa Rita KC, LLC, on May 29, 2024. Final review of the applications was completed after additional material was received on July 23, 2024.

As presented to the TCEQ, the application was prepared in general compliance with the requirements of 30 Texas Administrative Codes (TAC) Chapter §213 and Chapter §217. The permanent best management practices (BMPs), engineering design report, technical specifications and final design plans were prepared by a Texas licensed professional engineer (PE). All construction plans and design information were sealed, signed, and dated by a Texas licensed PE. Therefore, the application for the construction of the proposed project and methods to protect the Edwards Aquifer are hereby **approved**, subject to applicable state rules and the conditions in this letter.

**This approval expires two years from the date of this letter**, unless, prior to the expiration date, more than 10 percent of the construction has commenced on the project or an extension of time has been officially requested. This approval or extension will expire, and no extension will be granted if more than 50 percent of the project has not been completed within ten years from the date of this letter.

The applicant or a person affected may file with the chief clerk a motion for reconsideration of the executive director's final action on this Edwards Aquifer protection plan. A motion for reconsideration must be filed in accordance with 30 TAC §50.139.

### PROJECT DESCRIPTION

#### WPAP DESCRIPTION

The proposed residential project will have a total area of approximately 52.16 acres. The project will include the development of 128 single-family residential lots, roads and drives, utilities, and a water quality basin. The impervious cover will be 18.94 acres (36.3 percent).



### SCS DESCRIPTION

The proposed 7,654 linear feet of SCS will provide disposal service for a residential development. The proposed SCS will consist of 1,776 linear feet of 6-inch diameter and 5,718 linear feet of 8-inch diameter SDR 26 PVC ASTM D3034 pipe, and of 160 linear feet of 8-inch diameter AWWA C900 PVC pipe.

### TREATMENT FACILITY

The system will be connected to an existing City of Liberty Hill wastewater line for conveyance to the existing Liberty Hill Wastewater Treatment Plant for treatment and disposal, via the existing Santa Rita Ranch Phase 4 Lift Station. **The proposed system shall be connected for conveyance prior to use of the development.** The project will conform to all applicable codes, ordinances, and requirements of the City of Liberty Hill.

### PERMANENT POLLUTION ABATEMENT MEASURES

To prevent the pollution of stormwater runoff originating on-site or upgradient of the site and potentially flowing across and off the site after construction, a batch detention basin, Pond 7-3, designed using the TCEQ technical guidance, *RG-348, Complying with the Edwards Aquifer Rules: Technical Guidance on Best Management Practices*, will be utilized to treat stormwater runoff. The required total suspended solids (TSS) treatment for this project is 16,485 pounds of TSS generated from the 18.94 acres of impervious cover. The approved permanent BMPs and measures meet the required 80 percent removal of the increased load in TSS caused by the project.

The proposed water quality basin Pond 7-3 is sized for future development and is designed to treat stormwater runoff from 37.42 acres of impervious cover and to have a water quality volume of 273,767 cubic feet.

**The permanent BMPs shall be operational prior to occupancy or use of the proposed project.** Inspection, maintenance, repair, and retrofit of the permanent BMPs shall be in accordance with the approved application.

### GEOLOGY

According to the Geologic Assessment (GA) included with the application, no sensitive geologic features were observed at the site. The site is underlain by the Edwards Limestone (Ked) in the Edwards Aquifer Recharge Zone. The TCEQ site assessment conducted on July 25, 2024 revealed the site to be generally as described by the GA.

### STANDARD CONDITIONS

1. The plan holder (applicant) must comply with all provisions of 30 TAC Chapter §213 and all technical specifications in the approved plan. The plan holder should also acquire and comply with additional and separate approvals, permits, registrations or authorizations from other TCEQ Programs (i.e., Stormwater, Water Rights, Dam Safety, Underground Injection Control) as required based on the specifics of the plan.
2. In addition to the rules of the Commission, the plan holder must also comply with state and local ordinances and regulations providing for the protection of water quality as applicable.

#### Prior to Commencement of Construction:

3. Within 60 days of receiving written approval of an Edwards Aquifer protection plan, the plan holder must submit to the EAPP proof of recordation of notice in the county deed records, with the volume and page number(s) of the county record. A description of the property boundaries shall be included in the deed recordation in the county deed records. TCEQ form, Deed Recordation Affidavit (TCEQ-0625), may be used.
4. The plan holder of any approved Edwards Aquifer protection plan must notify the EAPP and obtain approval from the executive director prior to initiating any modification to the activities described in the referenced application following the date of the approval.



5. The plan holder must provide written notification of intent to commence construction, replacement, or rehabilitation of the referenced project. Notification must be submitted to the EAPP no later than 48 hours prior to commencement of the regulated activity. Notification must include the date on which the regulated activity will commence, the name of the approved plan and program ID number for the regulated activity, and the name of the prime contractor with the name and telephone number of the contact person.
6. Temporary erosion and sedimentation (E&S) controls as described in the referenced application, must be installed prior to construction, and maintained during construction. Temporary E&S controls may be removed when vegetation is established, and the construction area is stabilized. The TCEQ may monitor stormwater discharges from the site to evaluate the adequacy of temporary E&S control measures. Additional controls may be necessary if excessive solids are being discharged from the site.
7. All borings with depths greater than or equal to 20 feet must be plugged with non-shrink grout from the bottom of the hole to within three (3) feet of the surface. The remainder of the hole must be backfilled with cuttings from the boring or gravel. All borings less than 20 feet must be backfilled with cuttings from the boring. All borings must be backfilled or plugged within four (4) days of completion of the drilling operation.

During Construction:

8. This approval does not authorize the installation of temporary or permanent aboveground storage tanks on this project that will have a total storage capacity of five hundred gallons or more of static hydrocarbons or hazardous substances without prior approval of an Aboveground Storage Tank facility application.
9. If any sensitive feature is encountered during construction, replacement, or rehabilitation on this project, all regulated activities must be **immediately** suspended near it and notification must be made to TCEQ EAPP staff. Temporary BMPs must be installed and maintained to protect the feature from pollution and contamination. Regulated activities near the feature may not proceed until the executive director has reviewed and approved the methods proposed to protect the feature and the aquifer from potentially adverse impacts to water quality.
10. All water wells, including injection, dewatering, and monitoring wells shall be identified in the geologic assessment and must be in compliance with the requirements of the Texas Department of Licensing and Regulation 16 TAC Chapter §76 and all other locally applicable rules, as appropriate.
11. If sediment escapes the construction site, the sediment must be removed at a frequency sufficient to minimize offsite impacts to water quality (e.g., fugitive sediment in street being washed into surface streams or sensitive features by the next rain). Sediment must be removed from sediment traps or sedimentation ponds not later than when design capacity has been reduced by 50 percent. Litter, construction debris, and construction chemicals shall be prevented from becoming stormwater discharge pollutants.
12. Intentional discharges of sediment laden water are not allowed. If dewatering becomes necessary, the discharge must be filtered through appropriately selected BMPs.
13. The following records shall be maintained and made available to the executive director upon request: the dates when major grading activities occur, the dates when construction activities temporarily or permanently cease on a portion of the site, and the dates when stabilization measures are initiated.
14. Stabilization measures shall be initiated as soon as practicable in portions of the site where construction activities have temporarily or permanently ceased, and construction activities



will not resume within 21 days. When the initiation of stabilization measures by the 14th day is precluded by weather conditions, stabilization measures shall be initiated as soon as practicable.

After Completion of Construction:

15. Owners of permanent BMPs and temporary measures must ensure that the BMPs and measures are constructed and function as designed. A Texas licensed PE must certify in writing that the **permanent** BMPs or measures were constructed as designed. The certification letter must be submitted to the EAPP within 30 days of site completion.
16. The applicant shall be responsible for maintaining the permanent BMPs after construction until such time as the maintenance obligation is either assumed in writing by another entity having ownership or control of the property or the ownership of the property is transferred to the entity. A copy of the transfer of responsibility must be filed with the executive director through the EAPP within 30 days of the transfer. TCEQ form, Change in Responsibility for Maintenance on Permanent BMPs and Measures (TCEQ-10263), may be used.
17. No part of the organized sewage collection system may be used as a sewage holding tank, as defined in 30 TAC §213.3 (excluding lift stations), over the Edwards Aquifer recharge zone.
18. A Texas licensed PE **must certify** in writing that the new sewage collection system (including force mains) has passed all required testing. The certification shall be submitted to the EAPP within 30 days of test completion and prior to the new sewage collection system being put into service.
19. A Texas licensed PE **must certify** subsequent testing required every five years of the existing sewage collection system after being put into use to determine types and locations of structural damage and defects such as offsets, open joints, or cracked or crushed lines that would allow exfiltration to occur. The test results must be retained by the plan holder for five years and made available to the executive director upon request.

The holder of the approved Edwards Aquifer protection plan is responsible for compliance with Chapter §213 and any condition of the approved plan through all phases of plan implementation. Failure to comply with any condition within this approval letter is a violation of Chapter §213 and is subject to administrative rule or orders and penalties as provided under §213.10 of this title (relating to Enforcement). Such violations may also be subject to civil penalties and injunction. Upon legal transfer of this property, the new owner is required to comply with all terms of the approved Edwards Aquifer protection plan.

This action is taken as delegated by the executive director of the Texas Commission on Environmental Quality. If you have any questions or require additional information, please contact Ms. Miki Chilarescu, P.E. of the Edwards Aquifer Protection Program at 512-239-6175 or the regional office at 512-339-2929.

Sincerely,



Monica Reyes, Section Manager  
Edwards Aquifer Protection Program  
Texas Commission on Environmental Quality

MR/mec

cc: Mr. Steven P Cates, P.E. - Carlson, Brigance & Doering, Inc.



*Appendix C*

**TCEQ WPAP & SCS APPLICATION**

**Santa Rita Ranch Phase 7B Section 4**

**Williamson County, Texas**

*Water Quality Calculation*

*Spreadsheet*



**SANTA RITA RANCH PHASE 7B, SECTION 4**

**Table 1 - Impervious Cover per Section**

Contributing Sections	TCEQ Project Area Per Section						Onsite Drainage Basin to BMP Per Section						TSS Removal Required (lbs)
	Project Area (ac)	# Lots	Impervious Areas (ac)				Drainage Basin (ac)	# Lots	Impervious Areas (ac)				
			Lots	ROW	Misc.	Total			Lots	ROW	Misc.	Total	
BATCH DETENTION POND 7-3													
7B-2	32.69	91	7.39	7.05	0.00	14.44	20.35	69	5.61	5.99	0.00	11.60	12,569
7B-3	19.33	37	3.15	1.35	0.00	4.50	11.27	27	2.25	1.35	0.00	3.60	3,917
7B-4	3.77	12	0.98	0.70	0.00	1.68	3.77	12	0.98	0.70	0.00	1.68	1,462
7C-3	15.49	52	4.32	2.18	0.00	6.50	15.49	52	4.32	2.18	0.00	6.50	5,658
FUTURE	5.45	32	2.58	0.67	0.00	3.25	5.45	32	2.58	0.67	0.00	3.25	2,829
PROPOSED BATCH DETENTION POND 7-4													
7B-4	39.32	85	6.94	3.16	0.00	10.10	14.37	45	3.72	3.16	0.00	6.88	8,791
FUTURE	53.62	0	0.00	0.00	26.81	26.81	49.03	0	0.00	0.00	26.81	26.81	23,335
SANTA RITA RANCH PHASE 7B SECTION 4													
7C-3	43.09	97	7.92	3.86	26.81	11.78							10,253

**Table 2 - BMP Treatment Requirements**


Project Area			Drainage Basin						Batch Pond	
			Onsite		Offsite			Total	Capacity at WQV (cf)	
Total (ac)	Impv Area (ac)	Required TSS Removal (lbs)	Total (ac)	Impv Area (ac)	Total (ac)	Impv Area (ac)	Total (ac)	Impv Area (ac)	Required	Provided
<b>BATCH DETENTION POND 7-3</b>										
76.73	30.37	26,435	56.33	26.63	0.00	0.00	56.33	26.63	252,438	273,767
<b>PROPOSED BATCH DETENTION POND 7-4</b>										
92.94	36.91	32,126	63.40	33.69	0.00	0.00	63.40	33.69	228,094	233,597

**Pond 7-3 Stage-Storage**

Stage	Area (sf)	Area (ac)	Incremental Storage (cf)	Cumulative Storage (cf)	Cumulative Storage (ac-ft)	
958.80	20	0.00	0	0	0.000	Pond Bottom
959.00	1,590	0.04	161	161	0.004	
960.00	38,961	0.89	20,276	20,437	0.469	
961.00	69,619	1.60	54,290	74,727	1.715	
962.00	75,935	1.74	72,777	147,504	3.386	
963.00	79,329	1.82	77,632	225,136	5.168	WQV Provided
963.60				273,767		
964.00	82,775	1.90	81,052	306,188	7.029	
965.00	86,294	1.98	84,535	390,722	8.970	
966.00	89,868	2.06	88,081	478,803	10.992	Top of Berm

**Pond 7-4 Stage-Storage**

Stage	Area (sf)	Area (ac)	Incremental Storage (cf)	Cumulative Storage (cf)	Cumulative Storage (ac-ft)	
957.00	169	0.00	0	0	0.00	Pond Bottom
958.00	22,780	0.52	11,475	11,475	0.26	
959.00	65,816	1.51	44,298	55,773	1.28	
960.00	83,535	1.92	74,675	130,448	2.99	
961.00	87,160	2.00	85,348	215,796	4.95	
961.20				233,597		WQV Provided
962.00	90,848	2.09	89,004	304,800	7.00	
963.00	94,599	2.17	92,724	397,523	9.13	
964.00	98,412	2.26	96,505	494,029	11.34	
						Top of Berm

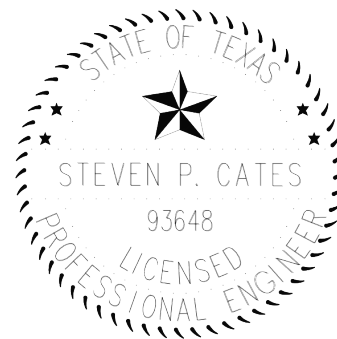

CARLSON, BRIGANCE & DOERING, INC.  
ID# F3791

*Steven P. Cates*

**11-27-2024**



**Agent Authorization Form**  
For Required Signature  
Edwards Aquifer Protection Program  
Relating to 30 TAC Chapter 213  
Effective June 1, 1999

I James Edward Horne,  
Print Name

Vice President,  
Title - Owner/President/Other

of Santa Rita C7 Investments LLC,  
Corporation/Partnership/Entity Name

have authorized Steven P. Cates, P.E.  
Print Name of Agent/Engineer

of Carlson, Brigance & Doering, Inc.  
Print Name of Firm

to represent and act on the behalf of the above named Corporation, Partnership, or Entity for the purpose of preparing and submitting this plan application to the Texas Commission on Environmental Quality (TCEQ) for the review and approval consideration of regulated activities.

I also understand that:

1. The applicant is responsible for compliance with 30 Texas Administrative Code Chapter 213 and any condition of the TCEQ's approval letter. The TCEQ is authorized to assess administrative penalties of up to \$10,000 per day per violation.
2. For those submitting an application who are not the property owner, but who have the right to control and possess the property, additional authorization is required from the owner.
3. Application fees are due and payable at the time the application is submitted. The application fee must be sent to the TCEQ cashier or to the appropriate regional office. The application will not be considered until the correct fee is received by the commission.
4. A notarized copy of the Agent Authorization Form must be provided for the person preparing the application, and this form must accompany the completed application.
5. No person shall commence any regulated activity on the Edwards Aquifer Recharge Zone, Contributing Zone or Transition Zone until the appropriate application for the activity has been filed with and approved by the Executive Director.



SIGNATURE PAGE:


J. A. v  
Applicant's Signature

11-26-2024  
Date

THE STATE OF TEXAS §  
County of DAVIS §

BEFORE ME, the undersigned authority, on this day personally appeared JAMES EDUARDO HORNE known to me to be the person whose name is subscribed to the foregoing instrument, and acknowledged to me that (s)he executed same for the purpose and consideration therein expressed.

GIVEN under my hand and seal of office on this 26<sup>th</sup> day of Nov., 2024

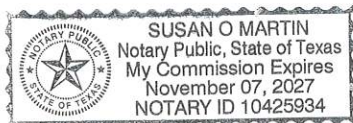

Susan O. Martin  
NOTARY PUBLIC  
Susan O. Martin  
Typed or Printed Name of Notary

MY COMMISSION EXPIRES: 11/07/2027



# Application Fee Form

## Texas Commission on Environmental Quality

Name of Proposed Regulated Entity: Santa Rita Ranch Phase 7B Section 4

Regulated Entity Location: South of Rig Rose Drive. , west of Platform Parkway.

Name of Customer: Santa Rita KC, LLC.

Contact Person: James Edward Horne

Phone: 512-280-5160

Customer Reference Number (if issued):CN 604360008

Regulated Entity Reference Number (if issued):RN \_\_\_\_\_

### Austin Regional Office (3373)

☐ Hays

☐ Travis

☒ Williamson

### San Antonio Regional Office (3362)

☐ Bexar

☐ Medina

☐ Uvalde

☐ Comal

☐ Kinney

Application fees must be paid by check, certified check, or money order, payable to the **Texas Commission on Environmental Quality**. Your canceled check will serve as your receipt. **This form must be submitted with your fee payment.** This payment is being submitted to:

☒ Austin Regional Office

☐ San Antonio Regional Office

☐ Mailed to: TCEQ - Cashier

☐ Overnight Delivery to: TCEQ - Cashier

Revenues Section

Mail Code 214

P.O. Box 13088

Austin, TX 78711-3088

12100 Park 35 Circle

Building A, 3rd Floor

Austin, TX 78753

(512)239-0357

### Site Location (Check All That Apply):

☒ Recharge Zone

☐ Contributing Zone

☐ Transition Zone

<i>Type of Plan</i>	<i>Size</i>	<i>Fee Due</i>
Water Pollution Abatement Plan, Contributing Zone Plan: One Single Family Residential Dwelling	Acres	\$
Water Pollution Abatement Plan, Contributing Zone Plan: Multiple Single Family Residential and Parks	43.09 Acres	\$ 6,500.00
Water Pollution Abatement Plan, Contributing Zone Plan: Non-residential	Acres	\$
Sewage Collection System	5,498 L.F.	\$ 2,749.00
Lift Stations without sewer lines	Acres	\$
Underground or Aboveground Storage Tank Facility	Tanks	\$
Piping System(s)(only)	Each	\$
Exception	Each	\$
Extension of Time	Each	\$

Signature: 



Date: 11/27/2024

## Application Fee Schedule

Texas Commission on Environmental Quality

Edwards Aquifer Protection Program 30 TAC Chapter 213 (effective 05/01/2008)

### ***Water Pollution Abatement Plans and Modifications***

#### ***Contributing Zone Plans and Modifications***

<b><i>Project</i></b>	<b><i>Project Area in Acres</i></b>	<b><i>Fee</i></b>
One Single Family Residential Dwelling	< 5	\$650
Multiple Single Family Residential and Parks	< 5	\$1,500
	5 < 10	\$3,000
	10 < 40	\$4,000
	40 < 100	\$6,500
	100 < 500	\$8,000
	≥ 500	\$10,000
Non-residential (Commercial, industrial, institutional, multi-family residential, schools, and other sites where regulated activities will occur)	< 1	\$3,000
	1 < 5	\$4,000
	5 < 10	\$5,000
	10 < 40	\$6,500
	40 < 100	\$8,000
	≥ 100	\$10,000

#### ***Organized Sewage Collection Systems and Modifications***

<b><i>Project</i></b>	<b><i>Cost per Linear Foot</i></b>	<b><i>Minimum Fee- Maximum Fee</i></b>
Sewage Collection Systems	\$0.50	\$650 - \$6,500

#### ***Underground and Aboveground Storage Tank System Facility Plans and Modifications***

<b><i>Project</i></b>	<b><i>Cost per Tank or Piping System</i></b>	<b><i>Minimum Fee- Maximum Fee</i></b>
Underground and Aboveground Storage Tank Facility	\$650	\$650 - \$6,500

#### ***Exception Requests***

<b><i>Project</i></b>	<b><i>Fee</i></b>
Exception Request	\$500



***Extension of Time Requests***

<b><i>Project</i></b>	<b><i>Fee</i></b>
Extension of Time Request	\$150





TCEQ Use Only

# TCEQ Core Data Form

For detailed instructions regarding completion of this form, please read the Core Data Form Instructions or call 512-239-5175.

## SECTION I: General Information

<b>1. Reason for Submission</b> (If other is checked please describe in space provided.)		
<input checked="" type="checkbox"/> New Permit, Registration or Authorization (Core Data Form should be submitted with the program application.)		
<input type="checkbox"/> Renewal (Core Data Form should be submitted with the renewal form)		<input type="checkbox"/> Other
<b>2. Customer Reference Number (if issued)</b>		<b>3. Regulated Entity Reference Number (if issued)</b>
CN 604360008		RN

[Follow this link to search for CN or RN numbers in Central Registry\\*\\*](#)

## SECTION II: Customer Information

<b>4. General Customer Information</b>		<b>5. Effective Date for Customer Information Updates</b> (mm/dd/yyyy)	
<input type="checkbox"/> New Customer		<input checked="" type="checkbox"/> Update to Customer Information	
<input type="checkbox"/> Change in Legal Name (Verifiable with the Texas Secretary of State or Texas Comptroller of Public Accounts)		<input type="checkbox"/> Change in Regulated Entity Ownership	
<b>The Customer Name submitted here may be updated automatically based on what is current and active with the Texas Secretary of State (SOS) or Texas Comptroller of Public Accounts (CPA).</b>			
<b>6. Customer Legal Name</b> (If an individual, print last name first: eg: Doe, John)		If new Customer, enter previous Customer below:	
Santa Rita KC, LLC			
<b>7. TX SOS/CPA Filing Number</b>	<b>8. TX State Tax ID</b> (11 digits)	<b>9. Federal Tax ID</b> (9 digits)	<b>10. DUNS Number</b> (if applicable)
800901906	32034201288	203420128	N/A
<b>11. Type of Customer:</b>	<input checked="" type="checkbox"/> Corporation	<input type="checkbox"/> Individual	Partnership: <input type="checkbox"/> General <input type="checkbox"/> Limited
Government: <input type="checkbox"/> City <input type="checkbox"/> County <input type="checkbox"/> Federal <input type="checkbox"/> State <input type="checkbox"/> Other	<input type="checkbox"/> Sole Proprietorship	<input type="checkbox"/> Other:	
<b>12. Number of Employees</b>		<b>13. Independently Owned and Operated?</b>	
<input checked="" type="checkbox"/> 0-20 <input type="checkbox"/> 21-100 <input type="checkbox"/> 101-250 <input type="checkbox"/> 251-500 <input type="checkbox"/> 501 and higher		<input type="checkbox"/> Yes <input checked="" type="checkbox"/> No	
<b>14. Customer Role</b> (Proposed or Actual) – as it relates to the Regulated Entity listed on this form. Please check one of the following:			
<input type="checkbox"/> Owner <input type="checkbox"/> Operator <input checked="" type="checkbox"/> Owner & Operator			
<input type="checkbox"/> Occupational Licensee <input type="checkbox"/> Responsible Party <input type="checkbox"/> Voluntary Cleanup Applicant <input type="checkbox"/> Other:			
<b>15. Mailing Address:</b>	1700 Cross Creek Lane		
	Suite 100		
	City	Liberty Hill	State TX ZIP 78642 ZIP + 4
<b>16. Country Mailing Information</b> (if outside USA)		<b>17. E-Mail Address</b> (if applicable)	
		ed@srraustin.com	
<b>18. Telephone Number</b>		<b>19. Extension or Code</b>	<b>20. Fax Number</b> (if applicable)
( 512 ) 502-2050			( ) -

## SECTION III: Regulated Entity Information

<b>21. General Regulated Entity Information</b> (If 'New Regulated Entity' is selected below this form should be accompanied by a permit application)	
<input checked="" type="checkbox"/> New Regulated Entity <input type="checkbox"/> Update to Regulated Entity Name <input type="checkbox"/> Update to Regulated Entity Information	
<b>The Regulated Entity Name submitted may be updated in order to meet TCEQ Agency Data Standards (removal of organizational endings such as Inc, LP, or LLC.)</b>	
<b>22. Regulated Entity Name</b> (Enter name of the site where the regulated action is taking place.)	
Santa Rita Ranch Phase 7B Section 4	



23. Street Address of the Regulated Entity: (No PO Boxes)								
	City		State		ZIP		ZIP + 4	
24. County								
Enter Physical Location Description if no street address is provided.								
25. Description to Physical Location:	South of Rig Rose Drive, West of Platform Parkway.							
26. Nearest City					State	Nearest ZIP Code		
27. Latitude (N) In Decimal:	30.663356			28. Longitude (W) In Decimal:	-97.814094			
Degrees	Minutes	Seconds		Degrees	Minutes	Seconds		
30	39	48.0816		97	48	50.7378		
29. Primary SIC Code (4 digits)	30. Secondary SIC Code (4 digits)		31. Primary NAICS Code (5 or 6 digits)		32. Secondary NAICS Code (5 or 6 digits)			
1521			236115					
33. What is the Primary Business of this entity? (Do not repeat the SIC or NAICS description.)								
Single Family Residential Development								
34. Mailing Address:	Santa Rita KC, LLC							
	1700 Cross Creek Lane, Suite 100							
	City	Liberty Hill	State	TX	ZIP	78642	ZIP + 4	
35. E-Mail Address:	ed@srraustin.com							
36. Telephone Number		37. Extension or Code		38. Fax Number (if applicable)				
( 512 ) 502-2050				( ) -				

39. TCEQ Programs and ID Numbers Check all Programs and write in the permits/registration numbers that will be affected by the updates submitted on this form. See the Core Data Form instructions for additional guidance.


<input type="checkbox"/> Dam Safety	<input type="checkbox"/> Districts	<input type="checkbox"/> Edwards Aquifer	<input type="checkbox"/> Emissions Inventory Air	<input type="checkbox"/> Industrial Hazardous Waste
<input type="checkbox"/> Municipal Solid Waste	<input type="checkbox"/> New Source Review Air	<input type="checkbox"/> OSSF	<input type="checkbox"/> Petroleum Storage Tank	<input type="checkbox"/> PWS
<input type="checkbox"/> Sludge	<input checked="" type="checkbox"/> Storm Water	<input type="checkbox"/> Title V Air	<input type="checkbox"/> Tires	<input type="checkbox"/> Used Oil
<input type="checkbox"/> Voluntary Cleanup	<input type="checkbox"/> Waste Water	<input type="checkbox"/> Wastewater Agriculture	<input type="checkbox"/> Water Rights	<input type="checkbox"/> Other:

#### SECTION IV: Preparer Information

40. Name:	Steven P. Cates, P.E.	41. Title:	Senior Project Engineer
42. Telephone Number	43. Ext./Code	44. Fax Number	45. E-Mail Address
( 512 ) 280-5160		( 512 ) 280-5165	steve@cbdeng.com

#### SECTION V: Authorized Signature

46. By my signature below, I certify, to the best of my knowledge, that the information provided in this form is true and complete, and that I have signature authority to submit this form on behalf of the entity specified in Section II, Field 6 and/or as required for the updates to the ID numbers identified in field 39.

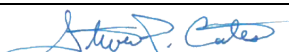Company:	Carlson, Brigance & Doering, Inc.	Job Title:	Senior Project Engineer
Name(In Print) :	Steven P. Cates	Phone:	( 512 ) 280-5160
Signature:		Date:	11/27/2024



FILE PATH: J:\ACD\5488\dwg\5488 COVER SHEET.dwg - Nov 13, 2024 - 7:38am

ALL RESPONSIBILITY FOR THE ADEQUACY OF THESE PLANS REMAINS WITH THE ENGINEER WHO PREPARED THEM. IN ACCEPTING THESE PLANS, WILLIAMSON COUNTY MUST RELY UPON THE ADEQUACY OF THE WORK OF THE DESIGN ENGINEER.

THESE PLANS WERE PREPARED, SEALED, SIGNED AND DATED BY A TEXAS LICENSED PROFESSIONAL ENGINEER. THEREFORE BASED ON THE ENGINEER'S CONCURRENCE OF COMPLIANCE, THE CONSTRUCTION PLANS FOR THE PROPOSED PROJECT ARE HEREBY APPROVED SUBJECT TO THE STANDARD CONSTRUCTION SPECIFICATIONS AND DETAILS MANUAL AND ALL OTHER APPLICABLE CITY, STATE AND FEDERAL REQUIREMENTS AND CODES.

SUBMITTED BY:



STEVEN P. CATES, P.E.  
REGISTERED PROFESSIONAL ENGINEER No. 93648

11-8-2024

DATE

ACCEPTED FOR CONSTRUCTION (PROJECT 2024--WD):

CITY OF GEORGETOWN  
(WATER SYSTEM ONLY)

DATE

ACCEPTED FOR CONSTRUCTION (PROJECT 2024--CON):

DAVID THOMISON, PUBLIC WORKS DIRECTOR  
(WASTEWATER SYSTEM PLAN)

DATE

PAUL BRANDENBURG, CITY MANAGER  
(WASTEWATER SYSTEM PLAN)

DATE

Based on the design engineer's certification of compliance with all applicable City, State and Federal regulations the plans and specifications contained herein have been reviewed and are found to be in compliance with the requirements of the City of Liberty Hill.

REVIEWED FOR COMPLIANCE WITH COUNTY REQUIREMENTS (WCSR 2021B):

FOR WILLIAMSON COUNTY

DATE

WILLIAMSON COUNTY M.U.D. #19G

DATE

REV. NO.	SHT. NO.	DESCRIPTION OF REVISION	ACCEPTED	DATE	ACCEPTED	DATE	ACCEPTED	DATE	ACCEPTED	DATE
			WILLIAMSON COUNTY		CITY OF GEORGETOWN		CITY OF LIBERTY HILL		W.C. M.U.D. #19G	

# SANTA RITA RANCH

## PHASE 7B, SECTION 4

### WILLIAMSON COUNTY, TEXAS

### CONSTRUCTION PLANS



LOCATION MAP

SCALE: 1" = 500'

WATER POLLUTION ABATEMENT PLAN AND ORGANIZED SEWAGE COLLECTION SYSTEM PLAN  
APPROVED BY TCEQ ON \_\_\_\_\_  
30 TEXAS ADMINISTRATIVE CODE (TAC) CHAPTER 213 AND CHAPTER 217 EDWARDS AQUIFER  
EDWARDS AQUIFER PROTECTION PROGRAM ID NO. \_\_\_\_\_(WPAP) AND \_\_\_\_\_SCS)  
OWNER:

SANTA RITA KC, LLC  
1700 CROSS CREEK LANE, STE. 100  
LIBERTY HILL, TX. 78642

TOTAL ACREAGE: 118.216 AC  
SURVEY: B. MANLOVE SURVEY,  
ABSTRACT NO. 417

ENGINEER & SURVEYOR:  
CARLSON, BRIGANCE & DOERING, INC.  
5501 WEST WILLIAM CANNON DRIVE  
AUSTIN, TEXAS 78749  
(512) 280-5160 phone  
(512) 280-5165 fax


F.E.M.A. MAP NO. 48491C 0275E  
WILLIAMSON COUNTY, TEXAS AND  
INCORPORATED AREAS.  
DATED: SEPTEMBER 26, 2008



Know what's below.  
Call before you dig.

### SHEET INDEX

- 1 - COVER SHEET
- 2 - GENERAL NOTES (1 OF 2)
- 3 - GENERAL NOTES (2 OF 2)
- 4 - FINAL PLAT (1 OF 3)
- 5 - FINAL PLAT (2 OF 3)
- 6 - FINAL PLAT (3 OF 3)
- 7 - EROSION CONTROL PLAN (1 OF 2)
- 8 - EROSION CONTROL PLAN (2 OF 2)
- 9 - EROSION NOTES & DETAILS
- 10 - EXISTING HYDROLOGY
- 11 - DEVELOPED HYDROLOGY
- 12 - TCEQ PROJECT AND DRAINAGE AREA
- 13 - DRAINAGE PLAN
- 14 - DRAINAGE CALCULATIONS
- 15 - GRADING PLAN (1 OF 2)
- 16 - GRADING PLAN (2 OF 2)
- 17 - TRAFFIC CONTROL PLAN (1 OF 2)
- 18 - TRAFFIC CONTROL PLAN (2 OF 2)
- 19 - PLATFORM PARKWAY (0+00 TO 4+00)
- 20 - PLATFORM PARKWAY (4+00 TO END)
- 21 - LOS ALISO LOOP (0+00 TO 4+00)
- 22 - LOS ALISO LOOP (04+00 TO 8+00)
- 23 - LOS ALISO LOOP (8+00 TO 11+50)
- 24 - LOS ALISO LOOP (11+50 TO 15+50)
- 25 - LOS ALISO LOOP (15+50 TO 19+50)
- 26 - LOS ALISO LOOP (19+50 TO 23+50)
- 27 - LOS ALISO LOOP (23+50 TO END)
- 28 - LOS ALISO COURT (0+00 TO 4+00)
- 29 - LOS ALISO COURT (4+00 TO END)
- 30 - POND PLAN
- 31 - POND DETAILS
- 32 - OVERALL STORMSEWER (1 OF 2)
- 33 - OVERALL STORMSEWER (2 OF 2)
- 34 - STORMSEWER LINE A (0+00 TO END)
- 35 - STORMSEWER LINE B (0+00 TO 6+50)
- 36 - STORMSEWER LINE B (6+50 TO END)
- 37 - STORMSEWER LINE C (0+00 TO 7+00)
- 38 - STORMSEWER LINE C (7+00 TO END)
- 39 - STORMSEWER LATERALS
- 40 - OVERALL WATER PLAN (1 OF 2)
- 41 - OVERALL WATER PLAN (2 OF 2)
- 42 - WATERLINE A (0+00 TO END)
- 43 - OVERALL WASTEWATER (1 OF 2)
- 44 - OVERALL WASTEWATER (2 OF 2)
- 45 - WASTEWATER LINE A (0+00 TO END)
- 46 - WASTEWATER LINE B (0+00 TO 6+00)
- 47 - WASTEWATER LINE B (6+00 TO END)
- 48 - WASTEWATER LINE C (0+00 TO 4+50)
- 49 - WASTEWATER LINE C (4+50 TO 10+00)
- 50 - WASTEWATER LINE C (10+00 TO END)
- 51 - WASTEWATER LINE E (0+00 TO END)
- 52 - CONSTRUCTION DETAILS (1 OF 4)
- 53 - CONSTRUCTION DETAILS (2 OF 4)
- 54 - CONSTRUCTION DETAILS (3 OF 4)
- 55 - CONSTRUCTION DETAILS (4 OF 4)
- 56 - WATER DETAILS
- 57 - WASTEWATER DETAILS
- 58 - (E1.0) ELECTRICAL NOTES, SYMBOLS & ABBREVIATIONS
- 59 - (E1.1) ELECTRICAL SPECIFICATIONS
- 60 - (E2.0) ELECTRICAL SITE PLAN - NEW BATCH POND 7-2
- 61 - (E3.0) ELECTRICAL LADDER DIAGRAM
- 62 - (E4.0) ELECTRICAL DETAILS

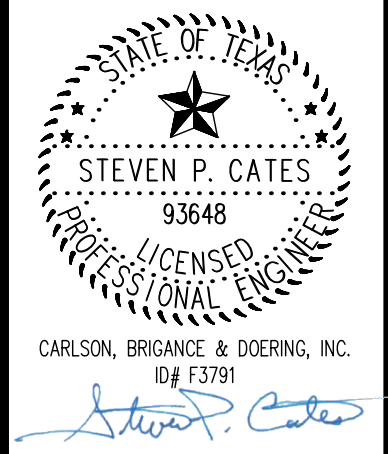DESIGNED BY: SPC	DRAFTED BY: CFH
DATE	
REVISION	
<b>Carlson, Brigance &amp; Doering, Inc.</b> Civil Engineering & Surveying FIRM ID #E3791 Main Office: 5501 West William Cannon Dr., Austin, Texas 78750 North Office: 12129 RR (33) N. Ste. 600, Austin, Texas 78750 Phone No. (512) 280-5160 Fax No. (512) 280-5165	
<b>CBD</b>	
SHEET NAME: COVER SHEET	JOB NAME: SANTA RITA RANCH PHASE 7B, SECTION 4
PROJECT: STREET, DRAINAGE, WATER, AND WASTEWATER IMPROVEMENTS	
	
11-8-2024	
DATE	NOV 2024
JOB NUMBER	5488
SHEET	1 OF 62
SHEET NO.	1



FILE PATH: J:\ACD300489\Ang-5489 GENERAL NOTES.dwg - Nov 05, 2024 - 9:15am

CONSTRUCTION SEQUENCING

- GENERAL CONTRACTOR TO INSTALL AND MAINTAIN EROSION CONTROLS AND TREE PROTECTION PER APPROVED PLANS.
- HOLD PRE-CONSTRUCTION CONFERENCE. PROVIDE 72 HOUR NOTIFICATION TO THE COUNTY ENGINEER, THE CONTRACTOR AND SUBCONTRACTORS, THE M.U.D. ENGINEER (512) 836-4817, THE CITY OF LIBERTY HILL (512) 778-5449, (WAYNE BONNET, DIRECTOR OF PUBLIC WORKS), WILLIAMSON COUNTY INSPECTIONS SUPERVISOR, GEORGE WAYFIELD (512) 943-3324, AND THE CITY OF GEORGETOWN UTILITY SYSTEM (512)930-3640. SEE WILLIAMSON COUNTY SUBDIVISION REGULATIONS CONSTRUCTION-GENERAL NOTE #1 ON THIS SHEET.
- ROUGH CUT ALL REQUIRED OR NECESSARY PONDS. EITHER THE PERMANENT OUTLET STRUCTURE OR A TEMPORARY OUTLET MUST BE CONSTRUCTED PRIOR TO DEVELOPMENT OF ANY EMBANKMENT OR EXCAVATION THAT LEADS TO PONDING CONDITIONS. THE OUTLET SYSTEM MUST CONSIST OF A LOW-LEVEL OUTLET AND AN EMERGENCY OVERTFLOW. THE OUTLET SYSTEM SHALL BE PROTECTED FROM EROSION AND SHALL BE MAINTAINED THROUGHOUT THE COURSE OF CONSTRUCTION UNTIL FINAL RESTORATION IS ACHIEVED.
- ROUGH GRADE STREETS, NO DEVELOPMENT OF EMBANKMENT WILL BE PERMITTED AT THIS TIME. ONCE STREETS ARE ROUGH CUT, THE GEOTECHNICAL ENGINEER IS TO FIELD VERIFY PAVEMENT DESIGN IS APPROPRIATE, AND MODIFY RECOMMENDATIONS ACCORDINGLY.
- INSTALL ALL UTILITIES UNDER THE PROPOSED PAVEMENT.
- BEGIN INSTALLATION OF STORM SEWER LINES. UPON COMPLETION, RESTORE AS MUCH DISTURBED AREA AS MUCH AS POSSIBLE, PARTICULARLY CHANNELS AND LARGE OPEN AREAS.
- RESURFACE STREETS TO SUBGRADE.
- INSURE THAT ALL UNDERGROUND UTILITY CROSSINGS ARE COMPLETED. LAY FIRST COURSE BASE MATERIAL ON ALL STREETS.
- INSTALL CURB AND GUTTER.
- LAY FINAL BASE COURSE ON ALL STREETS.
- LAY ASPHALT.
- COMPLETE ALL UNDERGROUND INSTALLATIONS WITHIN THE R.O.W.
- COMPLETE PERMANENT EROSION CONTROL AND RESTORATION OF SITE VEGETATION.
- THE PROJECT ENGINEER INSPECTS JOB AND WRITES CONCURRENCE LETTER TO THE CITY. FINAL INSPECTION IS SCHEDULED UPON RECEIPT OF LETTER. FINAL INSPECTION WITH THE M.U.D. ENGINEER, EV INSPECTOR, THE CITY OF LIBERTY HILL, WILLIAMSON COUNTY, AND THE CITY OF GEORGETOWN PRIOR TO THE REMOVAL OF EROSION CONTROLS.
- REMOVE AND DISPOSE OF TEMPORARY EROSION CONTROLS. TREE PROTECTION SHALL BE REQUIRED TO BE MAINTAINED AND REMAIN IN PLACE FOR EACH RESIDENTIAL LOT THROUGH RECEIPT OF THE CONCURRENCE LETTER TO THE RESIDENTIAL CERTIFICATE OF OCCUPANCY.
- COMPLETE ANY NECESSARY FINAL DRESS UP OF AREAS DISTURBED BY ITEM 15.

GEORGETOWN UTILITY SYSTEMS GENERAL NOTES:

- THESE CONSTRUCTION PLANS WERE PREPARED, SEALED AND DATED BY A TEXAS LICENSED PROFESSIONAL ENGINEER. THEREFORE BASED ON THE ENGINEER'S CONCURRENCE OF COMPLIANCE, THE CONSTRUCTION PLANS FOR CONSTRUCTION OF THE PROPOSED PROJECT ARE HEREBY APPROVED SUBJECT TO THE STANDARD CONSTRUCTION SPECIFICATIONS AND DETAILS MANUAL AND ALL OTHER APPLICABLE CITY, STATE AND FEDERAL REQUIREMENTS AND CODES.
- THIS PROJECT IS SUBJECT TO ALL CITY STANDARD SPECIFICATIONS AND DETAILS IN EFFECT AT THE TIME OF SUBMITAL OF THE PROJECT OF THE CITY.
- THE SITE CONSTRUCTION PLANS SHALL MEET ALL REQUIREMENTS OF THE APPROVED SITE PLAN.
- PRIVATE WATER SYSTEM FIRE LINES SHALL BE TESTED BY THE CONTRACTOR TO 200 PSI FOR 2 HOURS.
- PRIVATE WATER SYSTEM FIRE LINES SHALL BE DUCTILE IRON PIPING FROM THE WATER MAIN TO THE BUILDING SPRINKLER SYSTEM, AND 200 PSI C900 PVC FOR ALL OTHERS.
- PUBLIC WATER SYSTEM MAINS SHALL BE 150 PSI C900 PVC AND TESTED BY THE CONTRACTOR AT 150 PSI FOR 4 HOURS.
- ALL BONDS AND CHANGES IN DIRECTION ON WATER MAINS SHALL BE RESTRIINED AND THRUST BLOCKED.
- LONG FIRE HYDRANT LEADS SHALL BE RESTRIINED.
- ALL WATER LINES ARE TO BE BACTERIA TESTED BY THE CONTRACTOR ACCORDING TO THE CITY STANDARDS AND SPECIFICATIONS.
- WATER AND SEWER MAIN CROSSINGS SHALL MEET ALL REQUIREMENTS OF THE TCEQ AND THE CITY.
- A MAINTENANCE BOND IS REQUIRED TO BE SUBMITTED TO THE CITY PRIOR TO APPROVAL OF THE PUBLIC IMPROVEMENTS. THIS BOND SHALL BE ESTABLISHED FOR 2 YEARS IN THE AMOUNT OF 10% OF THE COST OF THE PUBLIC IMPROVEMENTS AND SHALL FOLLOW THE CITY FORMAT.
- RECORD DRAWINGS OF THE PUBLIC IMPROVEMENTS SHALL BE SUBMITTED TO THE CITY BY THE DESIGN ENGINEER PRIOR TO ACCEPTANCE OF THE PROJECT. THESE DRAWINGS SHALL BE SUBMITTED AS A PDF (300P DPI) ON A FLASH DRIVE, OR BY A CLOUD SOURCE.

STREET AND DRAINAGE NOTES:

- ROADWAY CONSTRUCTION SHALL BE IN ACCORDANCE WITH CURRENT "WILLIAMSON COUNTY SUBDIVISION REGULATIONS," AS APPLICABLE.
- ALL MATERIALS SHALL BE SAMPLED AND TESTED BY AN INDEPENDENT TESTING LABORATORY IN ACCORDANCE WITH THE CONSTRUCTION DOCUMENTS APPROVED BY THE COUNTY ENGINEER. THE OWNER SHALL PAY FOR ALL TESTING SERVICES AND SHALL FURNISH THE COUNTY ENGINEER WITH CERTIFIED COPIES OF THESE TEST RESULTS. ANY RETESTING SHALL BE PAID FOR BY THE CONTRACTOR. THE COUNTY ENGINEER MUST APPROVE THE TEST RESULTS PRIOR TO CONSTRUCTING THE NEXT COURSE OF THE ROADWAY STRUCTURE. ANY MATERIAL WHICH DOES NOT MEET THE MINIMUM REQUIRED TEST SPECIFICATIONS SHALL BE REMOVED OR RECOMPACTED OR REPLACED UNLESS ALTERNATIVE REMEDIAL ACTION IS APPROVED IN WRITING FROM THE COUNTY ENGINEER.
- BACKFILL BEHIND THE CURB SHALL BE COMPACTED TO OBTAIN A MINIMUM OF 95% MAXIMUM DENSITY TO WITHIN 3" OF TOP OF CURB. MATERIAL USED SHALL BE PRIMARILY GRANULAR WITH NO ROCKS LARGER THAN 6" IN THE GREATEST DIMENSION. THE REMAINING 3" SHALL BE CLEAN TOPSOIL FREE FROM ALL CLODS AND SUITABLE FOR SUSTAINING PLANT LIFE.
- DEPTH OF COVER FOR ALL CROSSINGS UNDER PAVEMENT INCLUDING GAS, ELECTRIC, TELEPHONE, CABLE TV, WATER SERVICES, ETC., SHALL BE A MINIMUM OF 30" BELOW SUBGRADE.
- STREET RIGHTS-OF-WAY SHALL BE GRADED AT A SLOPE OF 1/4" PER FOOT TOWARD THE CURB UNLESS OTHERWISE INDICATED. HOWEVER, IN NO CASE SHALL THE WIDTH OF RIGHT-OF-WAY AT 1/4" PER FOOT SLOPE BE LESS THAN 10 FEET UNLESS A SPECIFIC REQUEST FOR AN ALTERNATE GRADING SCHEME IS MADE TO AND ACCEPTED BY THE COUNTY ENGINEER. BARRICADES BUILT TO WILLIAMSON COUNTY STANDARDS SHALL BE CONSTRUCTED ON ALL DEAD-END STREETS AND AS NECESSARY DURING CONSTRUCTION TO MAINTAIN JOB AND PUBLIC SAFETY.
- ALL R.C.P. SHALL BE MINIMUM CLASS III, UNLESS OTHERWISE NOTED.
- THE PREPARATION OF SUBGRADE SHALL FOLLOW GOOD ENGINEERING PRACTICES AS DIRECTED BY THE COUNTY ENGINEER AND IN CONJUNCTION WITH THE OUTLINED IN THE GEOTECHNICAL REPORT BY MLA LABS, INC., DATED MARCH 13, 2023. THE PAVING SECTIONS ARE TO BE CONSTRUCTED AS FOLLOWS:

RECOMMENDATIONS PAVEMENT THICKNESS SECTIONS

Street Classification	Subgrade Material	Hot Mix Asphaltic Concrete, in	Crushed Limestone Base, in	Lime Stabilized Subgrade, in
Local Streets	Subgrade PI < 20	2.0	12	-
	Subgrade 20 < PI < 35	2.0	12	8
	Subgrade 35 < PI < 55	2.0	14	8
Collectors	Subgrade PI < 20	2.0	14	-
	Subgrade 20 < PI < 35	2.0	17	8
	Subgrade 35 < PI < 55	2.0	17	8
Major Collectors	Subgrade PI < 20	3.0	14	-
	Subgrade 20 < PI < 35	3.0	17	8
	Subgrade 35 < PI < 55	3.0	17	8

Notes:

- Where the subgrade is comprised of limestone or low PI clay (PI < 20), lime stabilization may be omitted.
- The surface clay must first be tested for sulfate reaction and a mix design should be completed to determine the proper lime content, lime type, mixing procedure and curing conditions required.
- The subgrade improvement should be extended a min. 18" beyond the back of curb line, unless lime treatments being used, base should extended 3 feet beyond the back of the curb line.
- These pavement thickness designs are intended to transfer the load from the anticipated traffic conditions.
- The responsibility of assigning street classification to the streets in this project is left to the civil engineer.
- If pavement designs other than those listed above are desired, please contact MLA labs, inc.

THE GEOTECHNICAL ENGINEER SHALL INSPECT THE SUBGRADE FOR COMPLIANCE WITH THE DESIGN ASSUMPTIONS MADE DURING PREPARATION OF THE SOILS REPORT. ANY ADJUSTMENTS THAT ARE REQUIRED SHALL BE MADE THROUGH REVIEW OF THE CONSTRUCTION PLANS.

- WHERE P'S ARE OVER 20, SUBGRADES MUST BE STABILIZED UTILIZING A METHOD ACCEPTABLE TO THE COUNTY ENGINEER. THE GEOTECHNICAL ENGINEER SHALL RECOMMEND AN APPROPRIATE SUBGRADE STABILIZATION IF SULFATES ARE DETERMINED TO BE PRESENT. SEE THE GEOTECHNICAL REPORT FOR DESIGN GUIDES FOR DIFFERENT PI VALUES.
- CONTRACTOR IS TO AVOID INSTALLATION OF IRRIGATION, PLANTINGS, SILT FENCE, ETC. IN THE SUBGRADE IMPROVEMENT EXTENDED BEHIND THE CURB.

PER THE WILLIAMSON COUNTY ENGINEER, THERE MUST BE A TxDOT HMAC WEARING SURFACE 340 TYPE D, WITHOUT "RAS". WILLIAMSON COUNTY REQUIRES THE 2 INCH WEARING SURFACE TO BE "VIRGIN MIX"

GENERAL NOTES:

- ALL CONSTRUCTION SHALL BE IN ACCORDANCE WITH WILLIAMSON COUNTY, CITY OF ROUND ROCK (WASTEWATER), AND GEORGETOWN UTILITY SYSTEMS (WATER) SPECIFICATIONS.
- DESIGN PROCEDURES ARE IN COMPLETE COMPLIANCE WITH THE CITY OF AUSTIN DRAINAGE CRITERIA MANUAL AND ALL VARIANCES TO THE MANUAL AS NOTED. VARIANCES REQUESTED: (NONE)
- ANY EXISTING UTILITIES, PAVEMENT, CURBS, SIDEWALKS, STRUCTURES, TREES, ETC., (NOT PLANNED FOR DESTRUCTION OR REMOVAL) THAT ARE DAMAGED OR REMOVED, SHALL BE REPAIRED, OR REPLACED, AT THE CONTRACTOR'S EXPENSE.
- THE CONTRACTOR SHALL VERIFY ALL DEPTHS AND LOCATIONS OF EXISTING UTILITIES PRIOR TO ANY CONSTRUCTION ACTIVITIES. ANY DISCREPANCIES WITH THE CONSTRUCTION PLANS FOUND IN THE FIELD SHALL IMMEDIATELY BE BROUGHT TO THE ATTENTION OF THE ENGINEER WHO SHALL BE RESPONSIBLE FOR REVISING THE PLANS AS APPROPRIATE. FAILURE TO COMPLETE THIS VERIFICATION TO CORRECTLY IDENTIFY DEPTHS AND/OR LOCATIONS FOR EXISTING UTILITIES FOR WHICH THE CITY SHALL NOT BE HELD LIABLE.
- MANHOLE FRAMES, COVERS, VALVES, CLEANOUTS, ETC. SHALL BE RAISED TO FINISHED GRADE PRIOR TO FINAL PAVING CONSTRUCTION.
- THE CONTRACTOR SHALL GIVE THE CITY OF LIBERTY HILL 48 HOURS NOTICE BEFORE BEGINNING EACH PHASE OF CONSTRUCTION. TELEPHONE 512-778-5449 (PLANNING & DEVELOPMENT DEPARTMENT)
- ALL AREAS DISTURBED OR EXPOSED DURING CONSTRUCTION SHALL BE REVEGETATED IN ACCORDANCE WITH THE PLANS AND SPECIFICATIONS. THIS INCLUDES ANY AREAS LOCATED OUTSIDE OF THE DEFINED LIMITS OF CONSTRUCTION (LOC), IN RIGHTS-OF-WAY (ROW), OR LOCATED ON ADJACENT PROPERTIES. REVEGETATION OF ALL DISTURBED OR EXPOSED AREAS SHALL CONSIST OF SOODING OR SEEDING, AT THE CONTRACTOR'S DISCRETION, AS OUTLINED IN THE CITY OF ROUND ROCK'S DESIGN AND CONSTRUCTION STANDARDS. THE TYPE OF REVEGETATION PROVIDED MUST BE EQUIVALENT TO OR EXCEED THE TYPE OF VEGETATION PRESENT PRIOR TO CONSTRUCTION.
- THE CONTRACTOR AND THE ENGINEER SHALL KEEP ACCURATE RECORDS OF ALL CONSTRUCTION THAT DEVIATES FROM THE PLANS. THE ENGINEER SHALL FURNISH THE CITY OF LIBERTY HILL ACCURATE "AS-BUILT" DRAWINGS FOLLOWING COMPLETION OF ALL CONSTRUCTION. THESE "AS-BUILT" DRAWINGS SHALL MEET WITH THE SATISFACTION OF THE PLANNING & DEVELOPMENT DEPARTMENT PRIOR TO FINAL ACCEPTANCE.
- THE LIBERTY HILL CITY COUNCIL SHALL NOT BE PETITIONED FOR ACCEPTANCE UNTIL ALL NECESSARY EASEMENT DOCUMENTS HAVE BEEN SIGNED AND RECORDED.
- WHEN CONSTRUCTION IS BEING CARRIED OUT WITHIN EASEMENTS, THE CONTRACTOR SHALL CONFINe HIS WORK TO WITHIN THE PERMANENT AND ANY TEMPORARY EASEMENTS. PRIOR TO FINAL ACCEPTANCE, THE CONTRACTOR SHALL BE RESPONSIBLE FOR REMOVING ALL TRASH AND DEBRIS WITHIN THE PERMANENT AND TEMPORARY EASEMENTS. CLEANUP SHALL BE TO THE SATISFACTION OF THE COUNTY ENGINEER.
- PRIOR TO ANY CONSTRUCTION, THE CONTRACTOR SHALL APPLY FOR AND SECURE ALL PROPER PERMITS FROM THE APPROPRIATE AUTHORITIES.
- AVAILABLE BENCHMARKS THAT MAY BE UTILIZED FOR THE CONSTRUCTION OF THIS PROJECT ARE DESCRIBED AS FOLLOWS:

BENCHMARKS:

Point #	DESCRIPTION	ELEVATION	NORTHING	EASTING
55004	MAG NAIL SET ON TRANSFORMER PAD AT NE CORNER OF E. SANTA RITA BLVD. AND SINGING DOVE WAY	1,020.29	10,210,674.0710	3,084,333.0300
55006	MAG NAIL SET ON TOP OF CURB ON THE NORTH SIDE OF E. SANTA RITA BLVD. EAST OF MIRA MESA DRIVE	1,002.99	10,211,255.7040	3,085,781.6710

TRENCH SAFETY NOTES:

- IN ACCORDANCE WITH THE LAWS OF THE STATE OF TEXAS AND THE U. S. OCCUPATIONAL SAFETY AND HEALTH ADMINISTRATION REGULATIONS, ALL TRENCHES OVER 5 FEET IN DEPTH IN EITHER HARD AND COMPACT OR SOFT AND UNSTABLE SOIL SHALL BE SLOPED, SHORED, BRACED OR OTHERWISE SUPPORTED. FURTHERMORE, ALL TRENCHES LESS THAN 5 FEET IN DEPTH SHALL ALSO BE EFFECTIVELY PROTECTED WHEN HAZARDOUS GROUND MOVEMENT MAY BE EXPECTED. TRENCH SAFETY SYSTEMS TO BE UTILIZED FOR THIS PROJECT WILL BE PROVIDED BY THE CONTRACTOR.
- IN ACCORDANCE WITH THE U. S. OCCUPATIONAL SAFETY AND HEALTH ADMINISTRATION REGULATIONS, WHEN PERSONS ARE IN TRENCHES 4-FEET DEEP OR MORE, ADEQUATE MEANS OF EXIT, SUCH AS A LADDER OR STEPS, MUST BE PROVIDED AND LOCATED 50 AS TO REQUIRE NO MORE THAN 25 FEET OF LATERAL TRAVEL.
- IF TRENCH SAFETY SYSTEM DETAILS WERE NOT PROVIDED IN THE PLANS BECAUSE TRENCHES WERE ANTICIPATED TO BE LESS THAN 5 FEET IN DEPTH AND DURING CONSTRUCTION IT IS FOUND THAT TRENCHES ARE IN FACT 5 FEET OR MORE IN DEPTH OR TRENCHES LESS THAN 5 FEET IN DEPTH ARE IN AN AREA WHERE HAZARDOUS GROUND MOVEMENT IS EXPECTED, ALL CONSTRUCTION SHALL CEASE, THE TRENCHED AREA SHALL BE BARRICADED AND THE ENGINEER NOTIFIED IMMEDIATELY. CONSTRUCTION SHALL NOT RESUME UNTIL APPROPRIATE TRENCH SAFETY SYSTEM DETAILS, AS DESIGNED BY A PROFESSIONAL ENGINEER, ARE RETAINED AND COPIES SUBMITTED TO THE CITY OF LIBERTY HILL.

TRAFFIC MARKING NOTES:

- ANY METHODS, STREET MARKINGS AND SIGNAGE NECESSARY FOR WARNING MOTORISTS, WARNING PEDESTRAINS OR DIVERTING TRAFFIC DURING CONSTRUCTION SHALL CONFORM TO THE TEXAS MANUAL OF UNIFORM TRAFFIC CONTROL DEVICES FOR STREETS AND HIGHWAYS, LATEST EDITION.
- ALL PAVEMENT MARKINGS, MARKERS, PAINT, TRAFFIC BUTTONS, TRAFFIC CONTROLS AND SIGNS SHALL BE INSTALLED IN ACCORDANCE WITH THE TEXAS DEPARTMENT OF TRANSPORTATION STANDARD SPECIFICATIONS FOR CONSTRUCTION OF HIGHWAYS, STREETS AND BRIDGES AND, THE TEXAS MANUAL OF UNIFORM TRAFFIC CONTROL DEVICES FOR STREETS AND HIGHWAYS, LATEST EDITIONS.

EROSION AND SEDIMENTATION CONTROL NOTES:

- EROSION CONTROL MEASURES, SITE WORK AND RESTORATION WORK SHALL BE IN ACCORDANCE WITH THE CITY OF LIBERTY HILL EROSION AND SEDIMENTATION CONTROL ORDINANCE.
- ALL SLOPES SHALL BE SODDED OR SEEDED WITH APPROVED GRASS, GRASS MIXTURES OR GROUND COVER SUITABLE TO THE AREA AND SEASON IN WHICH THEY ARE APPLIED.
- SILT FENCES, ROCK BENS, SEDIMENTATION BASINS AND SIMILARLY RECOGNIZED TECHNIQUES AND MATERIALS SHALL BE EMPLOYED DURING CONSTRUCTION TO PREVENT POINT SOURCE SEDIMENTATION LOADING OF DOWNSTREAM FACILITIES. SUCH INSTALLATION SHALL BE REGULARLY INSPECTED BY THE CITY OF LIBERTY HILL FOR EFFECTIVENESS. ADDITIONAL MEASURES MAY BE REQUIRED IF, IN THE OPINION OF THE CITY ENGINEER, THEY ARE WARRANTED.
- ALL TEMPORARY EROSION CONTROL MEASURES SHALL NOT BE REMOVED UNTIL FINAL INSPECTION AND APPROVAL OF THE PROJECT BY THE ENGINEER. IT SHALL BE THE RESPONSIBILITY OF THE CONTRACTOR TO MAINTAIN ALL TEMPORARY EROSION CONTROL STRUCTURES AND TO REMOVE EACH STRUCTURE AS APPROVED BY THE ENGINEER.
- ALL MUD, DIRT, ROCKS, DEBRIS, ETC., SPILLED, TRACKED OR OTHERWISE DEPOSITED ON EXISTING PAVED STREETS, DRIVES AND AREAS USED BY THE PUBLIC SHALL BE CLEANED UP IMMEDIATELY.

WILLIAMSON COUNTY SUBDIVISION REGULATIONS

APPENDIX B

ADOPTED AND EFFECTIVE AS OF JUNE 22, 2021

B4 - CONSTRUCTION - GENERAL

- A PRECONSTRUCTION MEETING SHALL BE SCHEDULED PRIOR TO THE START OF CONSTRUCTION. THE DESIGN ENGINEER, OWNER, CONTRACTOR, SUBCONTRACTORS, AND COUNTY ENGINEER SHALL ATTEND THIS MEETING. ALL ROADS ARE TO BE CONSTRUCTED IN ACCORDANCE WITH THE CONSTRUCTION DOCUMENTS AS APPROVED BY THE COUNTY ENGINEER AND IN ACCORDANCE WITH THE SPECIFICATIONS FOUND IN THE CURRENT VERSION OF THE TEXAS DEPARTMENT OF TRANSPORTATION MANUAL STANDARD SPECIFICATIONS FOR CONSTRUCTION OF HIGHWAYS, STREETS, AND BRIDGES UNLESS OTHERWISE STATED ON THE CONSTRUCTION DOCUMENTS APPROVED BY THE COUNTY ENGINEER.
- ALL MATERIALS SHALL BE SAMPLED AND TESTED BY AN INDEPENDENT TESTING LABORATORY IN ACCORDANCE WITH THE CONSTRUCTION DOCUMENTS APPROVED BY THE COUNTY ENGINEER. THE OWNER SHALL PAY FOR ALL TESTING SERVICES AND SHALL FURNISH THE COUNTY ENGINEER WITH CERTIFIED COPIES OF THESE TEST RESULTS. THE COUNTY ENGINEER MUST APPROVE THE TEST RESULTS PRIOR TO CONSTRUCTING THE NEXT COURSE OF THE ROADWAY STRUCTURE. ANY MATERIAL WHICH DOES NOT MEET THE MINIMUM REQUIRED TEST SPECIFICATIONS SHALL BE REMOVED AND RECOMPACTED OR REPLACED UNLESS ALTERNATIVE REMEDIAL ACTION IS APPROVED IN WRITING FROM THE COUNTY ENGINEER.
- EXCEPT FOR ELECTRICAL LINES, ALL UNDERGROUND NONFERROUS UTILITIES WITHIN A RIGHT-OF-WAY OR EASEMENT MUST BE ACCOMPANIED BY FERROUS METAL LINES TO AID IN TRACING THE LOCATION OF SAID UTILITIES THROUGH THE USE OF A METAL DETECTOR.
- ALL PAVEMENTS ARE TO BE DESIGNED BY A REGISTERED PROFESSIONAL ENGINEER. THE DESIGN SHALL BE BASED ON A 20-YEAR DESIGN LIFE AND IN CONJUNCTION WITH RECOMMENDATIONS BASED UPON A SOILS REPORT OF SAMPLES TAKEN ALONG THE PROPOSED ROADWAYS. TEST BORINGS SHALL BE PLACED AT A MAXIMUM SPACING OF 500 FEET OR OTHER SAMPLING FREQUENCY APPROVED BY THE COUNTY ENGINEER BASED ON RECOMMENDATIONS PROVIDED BY THE GEOTECHNICAL ENGINEER. BORINGS SHALL BE TO A DEPTH OF TEN FT OR, IF SOIL ROCK IS ENCOUNTERED, ONE FT BELOW NON-FRACTURED ROCK. THE SOILS REPORT AND PAVEMENT DESIGN SHALL BE SUBMITTED TO THE COUNTY ENGINEER FOR REVIEW. THE PAVEMENT DESIGN MUST BE APPROVED BY THE COUNTY ENGINEER PRIOR TO OR CONCURRENTLY WITH THE REVIEW AND APPROVAL OF THE CONSTRUCTION PLANS. IN ADDITION TO THE BASIS OF THE PAVEMENT DESIGN, THE SOILS REPORT SHALL CONTAIN THE RESULTS OF SAMPLED AND TESTED SUBGRADE FOR PLASTICITY INDEX.

B5 - SUBGRADE

- THE PREPARATION OF THE SUBGRADE SHALL FOLLOW GOOD ENGINEERING PRACTICES AS DIRECTED BY THE COUNTY ENGINEER IN CONJUNCTION WITH RECOMMENDATIONS OUTLINED IN THE GEOTECHNICAL REPORT. WHEN THE PLASTICITY INDEX (PI) IS GREATER THAN 20, A SUFFICIENT AMOUNT OF LIME SHALL BE ADDED AS DESCRIBED IN ITEM 260 OF THE CURRENT EDITION OF THE TxDOT STANDARD SPECIFICATIONS FOR CONSTRUCTION UNTIL THE PI IS LESS THAN 20. IF THE ADDITION OF LIME AS DESCRIBED IN ITEM 260 IS NOT FEASIBLE, AN ALTERNATE STABILIZING DESIGN SHALL BE PROPOSED AND SUBMITTED TO THE COUNTY ENGINEER FOR APPROVAL. THE SUBGRADE SHALL BE PREPARED AND COMPACTED TO ACHIEVE A DRY DENSITY PER TxDOT ITEM 132. IN ADDITION, PROOF ROLLING MAY BE REQUIRED BY THE COUNTY ENGINEER.
- IF LIME IS NECESSARY, THEN A SUFFICIENT AMOUNT OF LIME SHALL BE ADDED, AS DESCRIBED IN ITEM 260 OF THE CURRENT EDITION OF THE TxDOT STANDARD SPECIFICATIONS FOR CONSTRUCTION TO PROPERLY STABILIZE SUBGRADE. THE USE OF HYDRATED LIME OR LIME SLURRY IS APPROVED; HOWEVER, THE USE OF PELLETIZED LIME IS NOT APPROVED.
- PRIOR TO LIME STABILIZATION, A SULFATE TEST IN ITSU SOILS SHALL BE PERFORMED BY DEVELOPER TO CONFIRM THE APPROPRIATE MEANS AND METHODS OF STABILIZATION. PROVIDE SULFATE TEST TO COUNTY ENGINEER PRIOR TO STABILIZATION.
- ANY VARIATION TO THE COUNTY'S STABILIZATION REQUIREMENTS MUST BE APPROVED BY THE COUNTY ENGINEER.
- THE SUBGRADE SHALL BE PREPARED AND COMPACTED TO ACHIEVE A DRY DENSITY PER TxDOT ITEM 132. IN ADDITION, PROOF ROLLING MAY BE REQUIRED BY THE COUNTY ENGINEER.
- THE SUBGRADE SHALL BE INSPECTED AND APPROVED BY AN INDEPENDENT TESTING LABORATORY AND A CERTIFIED COPY OF ALL INSPECTION REPORTS FURNISHED TO THE COUNTY ENGINEER. THE COUNTY ENGINEER MUST APPROVE THE REPORT PRIOR TO APPLICATION OF THE BASE MATERIAL. ALL DENSITY TEST REPORTS SHALL INCLUDE A COPY OF THE WORK SHEET SHOWING THE PERCENTAGE OF THE MAXIMUM DRY (PROCTOR) DENSITY, THE NUMBER AND LOCATION OF ALL SUBGRADE TESTS SHALL BE DETERMINED BY THE COUNTY ENGINEER.

B6 - BASE MATERIAL

- BASE MATERIAL SHALL CONFORM TO ITEM 247 OF THE CURRENT EDITION OF THE TxDOT STANDARD SPECIFICATIONS FOR CONSTRUCTION, "FLEXIBLE BASE". THE BASE MATERIAL SHALL BE TYPE A GRADE 4, OR AS APPROVED BY THE COUNTY ENGINEER. GRADE 4 MATERIAL SHALL CONFORM TO THE REQUIREMENTS OF TABLE B6.1
- | MASTER GRADATION SIZE | CUMULATIVE % RETAINED |
|-----------------------|-----------------------|
| 2 1/2"                | 0                     |
| 1 3/4"                | 0                     |
| 7/8"                  | 10% - 35%             |
| 3/8"                  | 30% - 65%             |
| #4                    | 45% - 75%             |
| #40                   | 70% - 90%             |
| #200                  | 87% - 95%             |
- EACH LAYER OF BASE COURSE SHALL BE TESTED FOR IN-PLACE DRY DENSITY AND MEASURED FOR COMPACTED THICKNESS. THE NUMBER AND LOCATION OF ALL BASE TEST SAMPLES SHALL BE DETERMINED BY THE COUNTY ENGINEER.

- THE BASE SHALL BE PREPARED AND COMPACTED TO ACHIEVE A MINIMUM OF 100% OF THE MAXIMUM (PROCTOR) DRY DENSITY OR AS APPROVED BY THE COUNTY ENGINEER UPON RECOMMENDATION BY THE TESTING LABORATORY. THE MAXIMUM LIFT SHALL NOT EXCEED SIX INCHES. THE BASE MUST BE INSPECTED AND APPROVED BY AN INDEPENDENT TESTING LABORATORY AND A CERTIFIED COPY OF THE TEST RESULTS FURNISHED TO THE COUNTY ENGINEER FOR APPROVAL. PRIOR TO THE PLACEMENT OF THE FIRST LIFT OF BASE, THE STOCKPILE SHALL BE TESTED FOR THE SPECIFICATIONS FOUND IN ITEM 247 TABLE 1 AND THE RESULT FURNISHED TO THE COUNTY ENGINEER FOR APPROVAL.

B7 - BITUMINOUS PAVEMENT

- URBAN ROADS REQUIRE A MINIMUM 2 INCH WEARING SURFACE OF HMAC TYPE D. THE MIX SHALL BE FROM A TxDOT CERTIFIED PLANT AND THE MIX DESIGN SHALL BE SUBMITTED TO THE COUNTY ENGINEER FOR APPROVAL PRIOR TO PLACEMENT OF THE MATERIAL.
- IF PROVIDING MIXTURE TYPE C OR D, USE PERFORMANCE GRADE (PG) BINDER 70-22. PROVIDE PG BINDER THAT DOES NOT CONTAIN RECYCLED ENGINE OIL BOTTOMS (REOBS) OR POLY PHOSPHORIC ACID (PPA). RECYCLED ASPHALT PAVEMENT (RAP) IS NOT PERMITTED FOR USE AS A COMPONENT OF THE HMACP. THE CONTRACTOR IS ALSO NOT PERMITTED TO USE RECYCLED ASPHALT SHINGLES (RAS) AS A COMPONENT OF THE HMACP.
- IF PROVIDING MIXTURE TYPE B, USE PG BINDER 64-22. PROVIDE PG BINDERS THAT DO NOT CONTAIN REOBS OR PPA. FOR SUBSURFACE COURSE TYPE B, THE USE OF TWENTY PERCENT (20%) RAP IS PERMITTED IN THE MIX DESIGN. THE CONTRACTOR IS NOT PERMITTED TO USE RAS AS A COMPONENT OF THE HMACP.
- TARGET LABORATORY MOLOD DENSITY IS 96.5% FOR ALL MIXTURES WITHOUT RAP AND WHEN USING A TEXAS GYRATORY COMPACTOR (TGC) FOR DESIGNING THE MIXTURE. WHEN USING SUPERPAVE GYRATORY COMPACTOR (SGC) TO DESIGN MIXTURES, SUBMIT THE SGC MIX DESIGN TO THE ENGINEER FOR APPROVAL.
- ALL MIXTURES MUST MEET THE HAMBURG REQUIREMENT AS STATED IN THE TABLE BELOW.

HIGH-TEMPERATURE BINDER GRADE	TEST METHOD	MINIMUM # OF PASSES @ 0.5" RUT DEPTH (TESTED @ 122°F)
PG 64 OR LOWER	TEX-242-F	7,000
PG 70	TEX-242-F	15,000
PG-76 OR HIGHER	TEX-242-F	20,000

- THE COUNTY ENGINEER MAY ACCEPT HAMBURG WHEEL TEST RESULTS FOR PRODUCTION AND PLACEMENT IF NO MORE THAN 10% OF THE 5 MOST RECENT TESTS IS BELOW THE SPECIFIED NUMBER OF PASSES AND THE FAILING TEST IS NO MORE THAN 2,000 PASSES BELOW THE SPECIFIED NUMBER OF PASSES.
- SUBMIT ANY PROPOSED ADJUSTMENTS OR CHANGES TO A JOB MIX FORMULA TO THE COUNTY ENGINEER BEFORE PRODUCTION OF THE NEW JOB MIX FORMULA.
- UNLESS OTHERWISE APPROVED, PROVIDE TYPE B MIXTURES THAT HAVE NO LESS THAN 4.5% ASPHALT BINDER, AND TYPE C AND D MIXTURES WITH NO LESS THAN 4.7% BINDER.
- FOR MIXTURE DESIGN VERIFICATION, PROVIDE THE ENGINEER WITH TWO 5-GALLON BUCKETS OF EACH AGGREGATE STOCKPILE TO BE USED ON THE PROJECT AND THREE GALLONS OF EACH PG BINDER TO BE USED ON THE PROJECT. ALSO PROVIDE SUFFICIENT QUANTITIES OF ANY OTHER ADDITIVES THAT WILL BE USED IN THE HMA MIXTURE. THIS MUST BE DONE PRIOR TO APPROVAL OF THE MIX DESIGN, UNLESS ALREADY PERFORMED WITHIN A ONE-YEAR TIME PERIOD.
- PRIOR TO ALLOWING PRODUCTION OF THE TRIAL BATCH, THE ENGINEER WILL USE THE MATERIALS PROVIDED BY THE CONTRACTOR TO PERFORM THE FOLLOWING TESTS TO VERIFY THE HMA MIXTURE DESIGN.
  - INDIRECT TENSILE TEST IN ACCORDANCE WITH TEX-226-F
  - HAMBURG WHEEL TEST IN ACCORDANCE WITH TEX-242-F
  - OVERLAY TEST IN ACCORDANCE WITH TEX-249-F
  - CANTABRO TEST IN ACCORDANCE WITH TEX-245-FFOR MIXTURES DESIGNED WITH A TEXAS GYRATORY COMPACTOR (TGC), THE ENGINEER MAY REQUIRE THAT THE TARGET LABORATORY MOLOD DENSITY BE RAISED TO NO MORE THAN 97.5% OR MAY LOWER THE DESIGN NUMBER OF GYRATIONS TO NO LESS THAN 35 FOR MIXTURES DESIGNED WITH AN SGC IF ANY OF THE FOLLOWING CONDITIONS EXIST.
  - THE INDIRECT TENSILE TEST RESULTS IN A VALUE GREATER THAN 200 PSI
  - THE HAMBURG WHEEL TEST RESULTS IN A VALUE LESS THAN 3.0 MM
  - THE OVERLAY TEST RESULTS IN A VALUE LESS THAN 100 CYCLES
  - THE CANTABRO TEST RESULTS IN A VALUE OF MORE THAN 20% LOSSIN LIEU OF, OR IN ADDITION TO EVALUATING THE MIXTURE DESIGN PRIOR TO ALLOWING A TRIAL BATCH TO BE PRODUCED, THE ENGINEER MAY ALSO EVALUATE THE MIXTURE PRODUCED DURING THE TRIAL BATCH FOR COMPLIANCE WITH THE 4 TESTS LISTED ABOVE.
- CONTRACTOR'S QUALITY CONTROL (CQC) TEST REPORTS SHALL BE SUBMITTED TO THE COUNTY ENGINEER ON A DAILY BASIS. AS A MINIMUM, DAILY CQC TESTING ON THE PRODUCED MIX SHALL INCLUDE: SIEVE ANALYSIS TEX-200-F, ASPHALT CONTENT TEX-236-F, HHEM STABILITY TEX-206-F, AND MAXIMUM SPECIFIC GRAVITY TEX-227-F. THE NUMBER AND LOCATION OF ALL HMAC TESTS SHALL BE DETERMINED BY THE COUNTY ENGINEER WITH A MINIMUM OF THREE, 6-INCH DIAMETER FIELD CORNERS SECURED AND TESTED BY THE CONTRACTOR FROM EACH DAY'S PAVING. EACH HMAC COURSE SHALL BE TESTED FOR IN-PLACE DENSITY, BITUMINOUS CONTENT AND AGGREGATE GRADATION, AND SHALL BE MEASURED FOR COMPACTED THICKNESS. THE NUMBER AND LOCATION OF ALL HMAC TEST SAMPLES SHALL BE DETERMINED BY THE COUNTY ENGINEER.
- RURAL ROADS MAY USE EITHER THE SPECIFICATIONS FOUND IN SECTION 87.1 OR A TWO-COURSE SURFACE IN ACCORDANCE WITH ITEM 316, TREATMENT WEARING SURFACE, OF THE CURRENT EDITION OF THE TxDOT STANDARD SPECIFICATIONS FOR CONSTRUCTION. THE TYPE AND RATE OF ASPHALT AND AGGREGATE SHALL BE INDICATED ON THE PLANS AS A BASIS OF ESTIMATE AND SHALL BE DETERMINED AT THE PRECONSTRUCTION CONFERENCE. AGGREGATE USED IN THE MIX SHALL BE ON THE TxDOT QUALITY MONITORING SCHEDULE. AGGREGATE SHALL BE TYPE B OR GRADE 4. GRADATION TESTS SHALL BE REQUIRED FOR EACH 300 CUBIC YARDS OF MATERIAL PLACED WITH A MINIMUM OF TWO TESTS PER EACH GRADE PER EACH PROJECT. TEST RESULTS SHALL BE REVIEWED BY THE COUNTY ENGINEER PRIOR TO APPLICATION OF THE MATERIAL.

B8 - CONCRETE PAVEMENT

- IN LIEU OF BITUMINOUS PAVEMENT, PORTLAND CEMENT CONCRETE PAVEMENT MAY BE USED. IN SUCH CASES, THE PAVEMENT THICKNESS SHALL BE A MINIMUM OF 9 INCHES OF CONCRETE, AND SHALL BE JOINED AND REINFORCED IN ACCORDANCE WITH THE DETAIL INCLUDED IN APPENDIX J. THE MIX SHALL BE FROM A TxDOT CERTIFIED PLANT. THE MIX DESIGN SHALL BE SUBMITTED TO THE COUNTY ENGINEER FOR APPROVAL PRIOR TO PLACEMENT OF THE MATERIAL.

B9 - CONCRETE - GENERAL

- UNLESS OTHERWISE SPECIFIED, CONCRETE SHALL BE IN ACCORDANCE WITH ITEM 421 OF THE CURRENT EDITION OF THE TxDOT STANDARD SPECIFICATIONS FOR CONSTRUCTION AND BE PLACED IN ACCORDANCE WITH THE APPLICABLE ITEM.
- ALL CONCRETE SHALL BE TESTED FOR COMPRESSIVE STRENGTH. ONE SET OF THREE CONCRETE TEST CYLINDERS SHALL BE MOLDED FOR EVERY 50 CUBIC YARDS OF CONCRETE PLACED FOR EACH CLASS OF CONCRETE PER DAY, OR AT ANY OTHER INTERVAL, AS DETERMINED BY THE COUNTY ENGINEER. A SLUMP TEST SHALL BE REQUIRED WITH EACH SET OF TEST CYLINDERS. ONE CYLINDER SHALL BE TESTED FOR COMPRESSIVE STRENGTH AT AN AGE OF SEVEN DAYS AND THE REMAINING TWO CYLINDERS SHALL BE TESTED AT 28 DAYS OF AGE.

B10 - ROAD NAMES, SIGNS AND MARKERS

- ALL ROADS SHALL BE NAMED, WITH PRIOR APPROVAL FOR SAID NAME FROM THE WILLIAMSON COUNTY 911 ADDRESSING COORDINATOR. ROADS MUST BE NAMED IN A MANNER TO AVOID CONFUSION IN IDENTIFICATION. ROADS THAT ARE EXTENSIONS OF EXISTING ROADS MUST CARRY THE NAMES OF THOSE IN EXISTENCE. ROADS THAT ARE NOT CONTINUOUS, OR WHICH HAVE 90 DEGREE TURNING, SHALL HAVE DIFFERENT NAMES. THE OWNER SHALL PROVIDE THE COORDINATOR WITH TWO DIGITAL FILES OF THE PLAT. ONE FILE SHALL BE IN AN Adobe PDF FORMAT, AND THE OTHER FILE SHALL BE IN AN AUTOCAD DWG FORMAT (GEOREFERENCED TO NAD 1983 STATE PLANE GRID COORDINATE SYSTEM, TEXAS CENTRAL ZONE (4203), WITH DRAWING UNITS OF US FEET. THE ROAD NAMES SHALL BE DISPLAYED ON STANDARD INTERSECTION ROAD MARKER SIGNS ERECTED BY THE OWNER IN COMPLIANCE WITH THE TxDOT "STREET NAME SIGNS" AND AT THE LOCATIONS AS INDICATED ON THE CONSTRUCTION PLANS.
- TRAFFIC CONTROL SIGNS (SUCH AS STOP, YIELD, AND SPEED LIMIT SIGNS) SHALL BE INSTALLED BY THE OWNER OF SAID SUBDIVISION IN COMPLIANCE WITH THE LATEST VERSION OF THE TxDOT AND AT THE LOCATIONS AS INDICATED ON THE APPROVED CONSTRUCTION PLANS. OTHER TRAFFIC CONTROL SIGNS, AS SHOWN ON THE CONSTRUCTION PLANS, SHALL BE INSTALLED TO INDICATE ANY UNUSUAL TRAFFIC OR ROAD HAZARD OR CONDITIONS THAT MAY EXIST. ALL TRAFFIC CONTROL DEVICES SHALL BE PLACED IN COMPLIANCE WITH LATEST VERSION OF THE TxDOT AND THE CONSTRUCTION COST SHALL BE BORNE BY THE OWNER.

B11 - DRAINAGE AND FLOOD CONTROL

- STORMWATER MANAGEMENT CONTROLS SHALL BE DESIGNED, CONSTRUCTED, AND MAINTAINED TO RESTRICT THE RATE OF DRAINAGE FROM THE PLATTED AREA TO THE RATE OF DRAINAGE OF THE LAND IN ITS EXISTING CONDITION. WHEN A DEVELOPMENT SHALL HAVE SEVERAL SECTIONS, STORMWATER MANAGEMENT CONTROLS FOR THE ULTIMATE DEVELOPED AREA SHALL BE CONSTRUCTED IF NOT LOCATED IN THE FIRST PLATTED SECTION. STORMWATER MANAGEMENT CONTROLS ARE TO BE DESIGNED BY A PROFESSIONAL ENGINEER USING A BASIS OF A 2, 10, 25, AND 100-YEAR STORM. IF PROPOSED DEVELOPMENT IS DETENTION EXEMPT, A DETENTION EXEMPTION LETTER, REQUESTING THE DETENTION EXEMPTION TO BE UTILIZED, SHALL BE PROVIDED IN PLACE OF A DRAINAGE REPORT AND THE PLAT SHALL CONTAIN A CORRESPONDING PLAT NOTE FROM APPENDIX C12.
- THE PROPOSED TIME OF CONCENTRATIONS AND LAND COVER ROUGHNESS N-VALUES, USED TO CALCULATE TIME OF CONCENTRATION, SHOULD BE CONSISTENT FROM EXISTING TO PROPOSED CONDITIONS.
- WHEN CALCULATING PEAK FLOWS, THE RUNOFF CURVE NUMBER SHALL REMAIN THE SAME BETWEEN EXISTING AND PROPOSED CONDITIONS, USING THE ASSUMPTION OF RAW (UNDEVELOPED) LAND WITH NO IMPERVIOUS COVER. THE EXISTING AND PROPOSED PERCENTAGE OF IMPERVIOUS COVER SHALL BE INPUT INDIVIDUALLY FOR EACH CONDITION. FOR THE PROPOSED CONDITIONS, THE MAXIMUM POTENTIAL PERCENTAGE OF IMPERVIOUS COVER SHALL BE USED.
- DETENTION VOLUME SHALL BE SIZED BY COMPARING THE EXISTING PEAK RUNOFF PRODUCED BY THE SITE VERSUS THE PROPOSED PEAK RUNOFF PRODUCED BY THE SITE, FOR THE 2, 10, 25 AND 100-YEAR FREQUENCIES. RAINFALL DATA AND METHODS USED TO ANALYZE THE PRE AND POST DEVELOPMENT CONDITIONS SHALL BE PROVIDED ON THE PLAT. THE TIME OF CONCENTRATION ASSOCIATED WITH DEVELOPMENT OF THE SITE. THE POINTS OF ANALYSIS MUST BE CONSISTENT BETWEEN EXISTING AND PROPOSED SCENARIOS FOR A DIRECT AND ACCURATE ASSESSMENT OF IMPACTS. THE TIMING OF HYDROGRAPHS MAY NOT BE USED TO DEMONSTRATE A DECREASE OF PROPOSED PEAK FLOWS FROM THE DEVELOPED SITE.
- FOR DETENTION DESIGN, NOAA ATLAS 14 PRECIPITATION VALUES SHALL BE TAKEN FROM THE WILLIAMSON COUNTY RAINFALL ZONES FOR A 24-HOUR DURATION STORM. THESE ZONES AND RAINFALL DATA CAN BE FOUND IN EXHIBIT 2 AND THE ASSOCIATED TABLES.
- FOR DETENTION DESIGN, MAJOR CHANNEL DESIGN AND ANALYSIS, DETERMINATION OF PEAK FLOW RATES FOR FLOODPLAIN MODELING, AND HYDROLOGIC CHANNEL ROUTING, THE U.S. ARMY CORPS OF ENGINEERS HEC-RAS SOFTWARE IS RECOMMENDED. NOAA ATLAS 14 RAINFALL, PER EXHIBIT 2 - RAINFALL DATA, SHALL BE UTILIZED FOR ALL HYDROLOGIC ANALYSES. IF HEC-HMS IS NOT UTILIZED, THE FULL MODEL INPUT AND OUTPUT SHALL BE PROVIDED INCLUDING STRUCTURE AND OUTLET DETAILS AS MODELED.
- IMPERVIOUS COVER ASSUMPTIONS MUST BE CLEARLY STATED WITHIN THE DRAINAGE REPORT.
- FOR FLOODPLAIN STUDIES, MAJOR CHANNEL DESIGN AND ANALYSIS, AND DETERMINATION OF FINISHED FLOOR ELEVATIONS, THE U.S. ARMY CORPS OF ENGINEERS HEC-RAS SOFTWARE MUST BE UTILIZED.
- DRAINAGE CALCULATIONS AND DESIGN SHALL BE MADE USING THE LATEST EDITION OF THE CITY OF AUSTIN'S DRAINAGE CRITERIA MANUAL, EXCEPT WHERE OTHERWISE SPECIFIED IN THE REGULATIONS. HEREIN, OR OTHER METHODS SATISFACTORY TO THE COUNTY ENGINEER. ALL DATA AND CALCULATIONS MUST BE PRESENTED TO THE COUNTY ENGINEER AS PART OF THE CONSTRUCTION PLANS OR DRAINAGE REPORT. THE FOLLOWING REQUIREMENTS SHALL BE INCORPORATED INTO THE DESIGN:
  - BRIDGES AND CROSS DRAINAGE STRUCTURES FOR ARTERIAL, COLLECTOR, AND LOCAL ROADS SHALL BE DESIGNED TO CONVEY THE 25-YEAR STORM WITHOUT OVERTOPPING THE FACILITY.
  - ALL LONGITUDINAL DRAINAGE STRUCTURES SHALL BE DESIGNED TO CONVEY THE 10-YEAR STORM.
  - ALL DRAINAGE STRUCTURES AND APPURTENANCES SHALL BE DESIGNED BY A REGISTERED PROFESSIONAL ENGINEER. A PROFILE SHALL BE SHOWN IN THE CONSTRUCTION PLANS FOR ALL DRAINAGE STRUCTURES. EACH PROFILE SHALL SHOW THE DESIGN FLOW, VELOCITY, INVERT ELEVATIONS, AND THE HYDRAULIC GRADE LINE.
  - THE USE OF THERMOPLASTIC PIPES (INCLUDING BUT NOT LIMITED TO POLY VINYL CHLORIDE (PVC) PIPE, HIGH DENSITY POLYETHYLENE PIPE (HDPE), POLYPROPYLENE PIPE, ETC.) IS SPECIFICALLY PROHIBITED FROM USE FOR CROSS DRAINAGE, PARALLEL DRAINAGE, STORM DRAINS AND ALL OTHER STORMWATER CONVEYANCE WITHIN THE RIGHT OF WAY AND/OR EASEMENTS IN CONNECTION WITH DRAINING OR PROTECTING THE ROAD SYSTEM.
  - ALL PIPE USED FOR CROSS DRAINAGE, PARALLEL DRAINAGE, STORM DRAINS, AND ALL OTHER STORM WATER CONVEYANCES WITHIN THE RIGHT OF WAY AND/OR EASEMENTS IN CONNECTION WITH DRAINING OR PROTECTING THE ROAD SYSTEM SHALL BE DESIGNED AND CONSTRUCTED WITH THE CRITERIA IN TABLE B11.12 (PIPE CRITERIA). CAST-IN-PLACE IS PROHIBITED WITHOUT PRIOR APPROVAL FROM COUNTY ENGINEER. PIPES MUST HAVE A MINIMUM INTERIOR DIAMETER OF 18" OR EQUIVALENT.
  - DRIVEWAY CULVERTS SHALL HAVE A MINIMUM INTERIOR DIAMETER OF 18" OR EQUAL AND A MINIMUM LENGTH OF 22 FEET AND SHALL INCLUDE A COMPLETE APRON SAFETY END TREATMENT IN ACCORDANCE WITH CURRENT TxDOT SAFETY END TREATMENT STANDARDS. LARGER OR LONGER CULVERTS SHALL BE INSTALLED IF NECESSARY, TO ACCOMMODATE DRAINAGE BASED UPON A 10-YEAR FLOW FREQUENCY.
  - AT SOME POINT WITHIN THE FIRST TEN FEET FROM THE EDGE OF THE ROADWAY GUTTER, THE ENTIRE WIDTH OF A DRIVEWAY SHALL HAVE THE SAME OR GREATER ELEVATION AS THE TOP OF THE CURB AT THE EDGE OF THE ROADWAY.
  - MAINTENANCE RESPONSIBILITY FOR DRAINAGE WILL NOT TO BE ACCEPTED BY THE COUNTY OTHER THAN THAT ACCEPTED IN CONNECTION WITH DRAINING OR PROTECTING THE ROAD SYSTEM.
  - MAINTENANCE RESPONSIBILITY FOR STORM WATER MANAGEMENT CONTROLS WILL REMAIN WITH THE OWNER.
  - EASEMENTS SHALL BE PROVIDED, WHERE NECESSARY, FOR ALL DRAINAGE COURSES AND IDENTIFIED FLOODPLAINS IN AND ACROSS PROPERTY TO BE PLATTED. THE LOCATION AND WIDTH SHALL BE SHOWN ON THE PLAT AND MARKED "DRAINAGE EASEMENT" OR "DRAINAGE AND UNDERGROUND UTILITIES EASEMENT". IN GENERAL, A "DRAINAGE EASEMENT" SHALL BE A MINIMUM OF 20 FEET IN WIDTH AND A "DRAINAGE AND UNDERGROUND UTILITIES EASEMENT" SHALL BE A MINIMUM OF 30 FEET IN WIDTH.
  - ALL ROADSIDE DITCHES SHALL HAVE A MINIMUM DEPTH, AS MEASURED FROM THE EDGE OF THE ROAD PAVEMENT, EQUAL TO THE



FILE PATH: J:\CADD\5488\Ang\5488 GENERAL NOTES.dwg - Nov 06, 2024 - 9:15am

TEXAS COMMISSION ON ENVIRONMENTAL QUALITY  
WATER POLLUTION ABATEMENT PLAN  
GENERAL CONSTRUCTION NOTES

EDWARDS AQUIFER PROTECTION PROGRAM CONSTRUCTION NOTES - LEGAL DISCLAIMER

THE FOLLOWING LISTED "CONSTRUCTION NOTES" ARE INTENDED TO BE ADVISORY IN NATURE ONLY AND DO NOT CONSTITUTE AN APPROVAL OR CONDITIONAL APPROVAL BY THE EXECUTIVE DIRECTOR (ED), NOR DO THEY CONSTITUTE A COMPREHENSIVE LISTING OF RULES OR CONDITIONS TO BE FOLLOWED DURING CONSTRUCTION. FURTHER ACTIONS MAY BE REQUIRED TO ACHIEVE COMPLIANCE WITH TCEQ REGULATIONS FOUND IN TITLE 30, TEXAS ADMINISTRATIVE CODE (TAC), CHAPTERS 213 AND 217, AS WELL AS LOCAL ORDINANCES AND REGULATIONS PROVIDING FOR THE PROTECTION OF WATER QUALITY. ADDITIONALLY, NOTHING CONTAINED IN THE FOLLOWING LISTED "CONSTRUCTION NOTES" RESTRICTS THE POWERS OF THE ED, THE COMMISSION OR ANY OTHER GOVERNMENTAL ENTITY TO PREVENT, CORRECT, OR CAPITAL ACTIVITIES THAT RESULT IN OR MAY RESULT IN POLLUTION OF THE EDWARDS AQUIFER OR HYDROLOGICALLY CONNECTED SURFACE WATERS. THE HOLDER OF ANY EDWARDS AQUIFER PROTECTION PLAN CONTAINING "CONSTRUCTION NOTES" IS STILL RESPONSIBLE FOR COMPLIANCE WITH TITLE 30, TAC, CHAPTERS 213 OR ANY OTHER APPLICABLE TCEQ REGULATION, AS WELL AS ALL CONDITIONS OF AN EDWARDS AQUIFER PROTECTION PLAN THROUGH ALL PHASES OF PLAN IMPLEMENTATION. FAILURE TO COMPLY WITH ANY CONDITION OF THE ED'S APPROVAL, WHETHER OR NOT IN CONTRADICTION OF ANY "CONSTRUCTION NOTES," IS A VIOLATION OF TCEQ REGULATIONS AND ANY VIOLATION IS SUBJECT TO ADMINISTRATIVE RULES, ORDERS, AND PENALTIES AS PROVIDED UNDER TITLE 30, TAC § 213.10 RELATING TO ENFORCEMENT. SUCH VIOLATIONS MAY ALSO BE SUBJECT TO CIVIL PENALTIES AND SANCTIONS. THE FOLLOWING LISTED "CONSTRUCTION NOTES" IN NO WAY REPRESENT AN APPROVED EXCEPTION BY THE ED TO ANY PART OF TITLE 30, TAC, CHAPTERS 213 AND 217, OR ANY OTHER TCEQ APPLICABLE REGULATION.

- A WRITTEN NOTICE OF CONSTRUCTION MUST BE SUBMITTED TO THE TCEQ REGIONAL OFFICE AT LEAST 48 HOURS PRIOR TO THE START OF ANY REGULATED ACTIVITIES. THIS NOTICE MUST INCLUDE:
  - THE NAME OF THE APPROVED PROJECT;
  - THE ACTIVITY START DATE; AND
  - THE CONTACT INFORMATION OF THE PRIME CONTRACTOR.
- ALL CONTRACTORS CONDUCTING REGULATED ACTIVITIES ASSOCIATED WITH THIS PROJECT MUST BE PROVIDED WITH COMPLETE COPIES OF THE APPROVED WATER POLLUTION ABATEMENT PLAN (WPAP) AND THE TCEQ LETTER INDICATING THE SPECIFIC CONDITIONS OF ITS APPROVAL. DURING THE COURSE OF THESE REGULATED ACTIVITIES, THE CONTRACTORS ARE REQUIRED TO KEEP ON-SITE COPIES OF THE APPROVED PLAN AND APPROVAL LETTER.
- IF ANY SENSITIVE FEATURE(S) (CAVES, SOLUTION CAVITY, SNK HOLE, ETC.) IS DISCOVERED DURING CONSTRUCTION, ALL REGULATED ACTIVITIES NEAR THE SENSITIVE FEATURE MUST BE SUSPENDED IMMEDIATELY. THE APPROPRIATE TCEQ REGIONAL OFFICE MUST BE IMMEDIATELY NOTIFIED OF ANY SENSITIVE FEATURES ENCOUNTERED DURING CONSTRUCTION. CONSTRUCTION ACTIVITIES MAY NOT BE RESUMED UNTIL THE TCEQ HAS REVIEWED AND APPROVED THE APPROPRIATE PROTECTIVE MEASURES IN ORDER TO PROTECT ANY SENSITIVE FEATURE AND THE EDWARDS AQUIFER FROM POTENTIALLY ADVERSE IMPACTS TO WATER QUALITY.
- NO TEMPORARY OR PERMANENT HAZARDOUS SUBSTANCE STORAGE TANK SHALL BE INSTALLED WITHIN 150 FEET OF A WATER SUPPLY SOURCE, DISTRIBUTION SYSTEM, WELL, OR SENSITIVE FEATURE.
- PRIOR TO BEGINNING ANY CONSTRUCTION ACTIVITY, ALL TEMPORARY EROSION AND SEDIMENTATION (E&S) CONTROL MEASURES MUST BE PROPERLY INSTALLED AND MAINTAINED IN ACCORDANCE WITH THE APPROVED PLANS AND MANUFACTURERS SPECIFICATIONS. IF INSPECTIONS INDICATE A CONTROL HAS BEEN USED INAPPROPRIATELY, OR INCORRECTLY, THE APPLICANT MUST REPLACE OR MODIFY THE CONTROL FOR SITE SITUATIONS. THESE CONTROLS MUST REMAIN IN PLACE UNTIL THE DISTURBED AREAS HAVE BEEN PERMANENTLY STABILIZED.
- ANY SEDIMENT THAT ESCAPES THE CONSTRUCTION SITE MUST BE COLLECTED AND PROPERLY DISPOSED OF BEFORE THE NEXT RAIN EVENT TO ENSURE IT IS NOT WASHED INTO SURFACE STREAMS, SENSITIVE FEATURES, ETC.
- SEDIMENT MUST BE REMOVED FROM THE SEDIMENT TRAPS OR SEDIMENTATION BASINS NOT LATER THAN WHEN IT OCCUPIES 50% OF THE BASIN'S DESIGN CAPACITY.
- LITTER, CONSTRUCTION DEBRIS, AND CONSTRUCTION CHEMICALS EXPOSED TO STORMWATER SHALL BE PREVENTED FROM BEING DISCHARGED OFFSITE.
- ALL SPOILS (EXCAVATED MATERIAL) GENERATED FROM THE PROJECT SITE MUST BE STORED ON-SITE WITH PROPER E&S CONTROLS. FOR STORAGE OR DISPOSAL OF SPOILS AT ANOTHER SITE ON THE EDWARDS AQUIFER RECHARGE ZONE, THE OWNER OF THE SITE MUST RECEIVE APPROVAL OF A WATER POLLUTION ABATEMENT PLAN FOR THE PLACEMENT OF FILL MATERIAL OR MASS GRADING PRIOR TO THE PLACEMENT OF SPOILS AT THE OTHER SITE.
- IF PORTIONS OF THE SITE WILL HAVE A TEMPORARY OR PERMANENT CEASE IN CONSTRUCTION ACTIVITY LASTING LONGER THAN 14 DAYS, SOIL STABILIZATION IN THOSE AREAS SHALL BE INITIATED AS SOON AS POSSIBLE PRIOR TO THE 14TH DAY OF INACTIVITY. IF ACTIVITY WILL RESUME PRIOR TO THE 21ST DAY, STABILIZATION MEASURES ARE NOT REQUIRED. IF DROUGHT CONDITIONS OR INCLEMENT WEATHER PREVENT ACTION BY THE 14TH DAY, STABILIZATION MEASURES SHALL BE INITIATED AS SOON AS POSSIBLE.
- THE FOLLOWING RECORDS SHALL BE MAINTAINED AND MADE AVAILABLE TO THE TCEQ UPON REQUEST:
  - THE DATES WHEN MAJOR GRADING ACTIVITIES OCCUR;
  - THE DATES WHEN CONSTRUCTION ACTIVITIES TEMPORARILY OR PERMANENTLY CEASE ON A PORTION OF THE SITE; AND
  - THE DATES WHEN STABILIZATION MEASURES ARE INITIATED.
- THE HOLDER OF ANY APPROVED EDWARD AQUIFER PROTECTION PLAN MUST NOTIFY THE APPROPRIATE REGIONAL OFFICE IN WRITING AND OBTAIN APPROVAL FROM THE EXECUTIVE DIRECTOR PRIOR TO INITIATING ANY OF THE FOLLOWING:
  - ANY PHYSICAL OR OPERATIONAL MODIFICATION OF ANY WATER POLLUTION ABATEMENT STRUCTURE(S), INCLUDING BUT NOT LIMITED TO PONDS, DAMS, BERMS, SEDIMENT TREATMENT PLANTS, AND DIVERSIONARY STRUCTURES.
  - ANY CHANGE IN THE NATURE OR CHARACTER OF THE REGULATED ACTIVITY FROM THAT WHICH WAS ORIGINALLY APPROVED OR A CHANGE WHICH WOULD SIGNIFICANTLY IMPACT THE ABILITY OF THE PLAN TO PREVENT POLLUTION OF THE EDWARDS AQUIFER.
  - ANY DEVELOPMENT OF LAND PREVIOUSLY IDENTIFIED AS UNDEVELOPED IN THE ORIGINAL WATER POLLUTION ABATEMENT PLAN.

AUSTIN REGIONAL OFFICE  
12100 PARK 35 CIRCLE, BUILDING A  
AUSTIN, TEXAS 78753-1808  
PHONE (512) 339-2929  
FAX (512) 339-3795

SAN ANTONIO REGIONAL OFFICE  
14250 JUDSON ROAD  
SAN ANTONIO, TEXAS 78233-4480  
PHONE (210) 490-3096  
FAX (210) 545-4329

THESE GENERAL CONSTRUCTION NOTES MUST BE INCLUDED ON THE CONSTRUCTION PLANS PROVIDED TO THE CONTRACTOR AND ALL SUBCONTRACTORS.  
(TCEQ-0486 (REV. JULY 18, 2015))

TEXAS COMMISSION ON ENVIRONMENTAL QUALITY  
ORGANIZED SEWAGE COLLECTION SYSTEM  
GENERAL CONSTRUCTION NOTES

EDWARDS AQUIFER PROTECTION PROGRAM CONSTRUCTION NOTES - LEGAL DISCLAIMER

THE FOLLOWING LISTED "CONSTRUCTION NOTES" ARE INTENDED TO BE ADVISORY IN NATURE ONLY AND DO NOT CONSTITUTE AN APPROVAL OR CONDITIONAL APPROVAL BY THE EXECUTIVE DIRECTOR, NOR DO THEY CONSTITUTE A COMPREHENSIVE LISTING OF RULES OR CONDITIONS TO BE FOLLOWED DURING CONSTRUCTION. FURTHER ACTIONS MAY BE REQUIRED TO ACHIEVE COMPLIANCE WITH TCEQ REGULATIONS FOUND IN TITLE 30, TEXAS ADMINISTRATIVE CODE, CHAPTERS 213 AND 217, AS WELL AS LOCAL ORDINANCES AND REGULATIONS PROVIDING FOR THE PROTECTION OF WATER QUALITY. ADDITIONALLY, NOTHING CONTAINED IN THE FOLLOWING LISTED "CONSTRUCTION NOTES" RESTRICTS THE POWERS OF THE EXECUTIVE DIRECTOR, THE COMMISSION OR ANY OTHER GOVERNMENTAL ENTITY TO PREVENT, CORRECT, OR CAPITAL ACTIVITIES THAT RESULT IN OR MAY RESULT IN POLLUTION OF THE EDWARDS AQUIFER OR HYDROLOGICALLY CONNECTED SURFACE WATERS. THE HOLDER OF ANY EDWARDS AQUIFER PROTECTION PLAN CONTAINING "CONSTRUCTION NOTES" IS STILL RESPONSIBLE FOR COMPLIANCE WITH TITLE 30, TEXAS ADMINISTRATIVE CODE, CHAPTERS 213 OR ANY OTHER APPLICABLE TCEQ REGULATION, AS WELL AS ALL CONDITIONS OF AN EDWARDS AQUIFER PROTECTION PLAN THROUGH ALL PHASES OF PLAN IMPLEMENTATION. FAILURE TO COMPLY WITH ANY CONDITION OF THE EXECUTIVE DIRECTOR'S APPROVAL, WHETHER OR NOT IN CONTRADICTION OF ANY "CONSTRUCTION NOTES," IS A VIOLATION OF TCEQ REGULATIONS AND ANY VIOLATION IS SUBJECT TO ADMINISTRATIVE RULES, ORDERS, AND PENALTIES AS PROVIDED UNDER TITLE 30, TEXAS ADMINISTRATIVE CODE § 213.10 RELATING TO ENFORCEMENT. SUCH VIOLATIONS MAY ALSO BE SUBJECT TO CIVIL PENALTIES AND SANCTIONS. THE FOLLOWING LISTED "CONSTRUCTION NOTES" IN NO WAY REPRESENT AN APPROVED EXCEPTION BY THE EXECUTIVE DIRECTOR TO ANY PART OF TITLE 30, TEXAS ADMINISTRATIVE CODE, CHAPTERS 213 AND 217, OR ANY OTHER TCEQ APPLICABLE REGULATION.

- THIS ORGANIZED SEWAGE COLLECTION SYSTEM (SCS) MUST BE CONSTRUCTED IN ACCORDANCE WITH 30 TEXAS ADMINISTRATIVE CODE (TAC) §213.5(C), THE TEXAS COMMISSION ON ENVIRONMENTAL QUALITY'S (TCEQ) EDWARDS AQUIFER RULES AND ANY LOCAL GOVERNMENT STANDARD SPECIFICATIONS.
  - ALL CONTRACTORS CONDUCTING REGULATED ACTIVITIES ASSOCIATED WITH THIS PROPOSED REGULATED PROJECT MUST BE PROVIDED WITH COPIES OF THE SCS PLAN AND THE TCEQ LETTER INDICATING THE SPECIFIC CONDITIONS OF ITS APPROVAL. DURING THE COURSE OF THESE REGULATED ACTIVITIES, THE CONTRACTORS MUST BE REQUIRED TO KEEP ON-SITE COPIES OF THE PLAN AND THE APPROVAL LETTER.
  - A WRITTEN NOTICE OF CONSTRUCTION MUST BE SUBMITTED TO THE PRESIDING TCEQ REGIONAL OFFICE AT LEAST 48 HOURS PRIOR TO THE START OF ANY REGULATED ACTIVITIES. THIS NOTICE MUST INCLUDE:
    - THE NAME OF THE APPROVED PROJECT;
    - THE ACTIVITY START DATE; AND
    - THE CONTACT INFORMATION OF THE PRIME CONTRACTOR.
  - ANY MODIFICATION TO THE ACTIVITIES DESCRIBED IN THE REFERENCED SCS APPLICATION FOLLOWING THE DATE OF APPROVAL MAY REQUIRE THE SUBMITTAL OF AN SCS APPLICATION TO MODIFY THIS APPROVAL, INCLUDING THE PAYMENT OF APPROPRIATE FEES AND ALL INFORMATION NECESSARY FOR ITS REVIEW AND APPROVAL.
  - PRIOR TO BEGINNING ANY CONSTRUCTION ACTIVITY, ALL TEMPORARY EROSION AND SEDIMENTATION (E&S) CONTROL MEASURES MUST BE PROPERLY INSTALLED AND MAINTAINED IN ACCORDANCE WITH THE MANUFACTURERS SPECIFICATIONS. THESE CONTROLS MUST REMAIN IN PLACE UNTIL THE DISTURBED AREAS HAVE BEEN PERMANENTLY STABILIZED.
- IF ANY SENSITIVE FEATURES ARE DISCOVERED DURING THE WASTEWATER LINE TRENCHING ACTIVITIES, ALL REGULATED ACTIVITIES NEAR THE SENSITIVE FEATURE MUST BE SUSPENDED IMMEDIATELY. THE APPLICANT MUST IMMEDIATELY NOTIFY THE APPROPRIATE REGIONAL OFFICE OF THE TCEQ OF THE FEATURE DISCOVERED. A GEOLOGIST'S ASSESSMENT OF THE LOCATION AND EXTENT OF THE FEATURE DISCOVERED MUST BE REPORTED TO THAT REGIONAL OFFICE IN WRITING AND THE APPLICANT MUST SUBMIT A PLAN FOR ENSURING THE STRUCTURAL INTEGRITY OF THE SEWER LINE OR FOR MODIFYING THE PROPOSED COLLECTION SYSTEM ALIGNMENT AROUND THE FEATURE. THE REGULATED ACTIVITIES NEAR THE SENSITIVE FEATURE MAY NOT PROCEED UNTIL THE EXECUTIVE DIRECTOR HAS REVIEWED AND APPROVED THE METHODS PROPOSED TO PROTECT THE SENSITIVE FEATURE AND THE EDWARDS AQUIFER FROM ANY POTENTIALLY ADVERSE IMPACTS TO WATER QUALITY WHILE MAINTAINING THE STRUCTURAL INTEGRITY OF THE LINE.
- SEWER LINES LOCATED WITHIN OR CROSSING THE 5-YEAR FLOODPLAIN OF A DRAINAGE WAY WILL BE PROTECTED FROM INUNDATION AND STREAM VELOCITIES WHICH COULD CAUSE EROSION AND SCOURING OF BACKFILL. THE TRENCH MUST BE CAPPED WITH CONCRETE TO PREVENT SCOURING OF BACKFILL, OR THE SEWER LINES MUST BE ENCASED IN CONCRETE. ALL CONCRETE SHALL HAVE A MINIMUM THICKNESS OF 6 INCHES.
  - BLASTING PROCEDURES FOR PROTECTION OF EXISTING SEWER LINES AND OTHER UTILITIES WILL BE IN ACCORDANCE WITH THE NATIONAL FIRE PROTECTION ASSOCIATION CRITERIA. SAND IS NOT ALLOWED AS BEDDING OR BACKFILL IN TRENCHES THAT HAVE BEEN BLASTED. IF ANY EXISTING SEWER LINES ARE DAMAGED, THE LINES MUST BE REPAIRED AND RETESTED.
  - ALL MANHOLES CONSTRUCTED OR REHABILITATED ON THIS PROJECT MUST HAVE WATERTIGHT SIZE ON SIZE RESILIENT CONNECTORS ALLOWING FOR DIFFERENTIAL SETTLEMENT. IF MANHOLES ARE CONSTRUCTED WITHIN THE 100-YEAR FLOODPLAIN, THE COVER MUST HAVE A GASKET AND BE BOLTED TO THE RING. WHERE GASKETED MANHOLE COVERS ARE REQUIRED FOR MORE THAN THREE MANHOLES IN SEQUENCE OR FOR MORE THAN 1500 FEET, ALTERNATE MEANS OF VENTING WILL BE PROVIDED. BRICKS ARE NOT AN ACCEPTABLE CONSTRUCTION MATERIAL FOR ANY PORTION OF THE MANHOLE.
- THE DIAMETER OF THE MANHOLES MUST BE A MINIMUM OF FOUR FEET AND THE MANHOLE FOR ENTRY MUST HAVE A MINIMUM CLEAR OPENING DIAMETER OF 30 INCHES. THESE DIMENSIONS AND OTHER DETAILS SHOWING COMPLIANCE WITH THE COMMISSION'S RULES CONCERNING MANHOLES AND SEWER LINE/MANHOLE INVERTS DESCRIBED IN 30 TAC §217.55 ARE INCLUDED ON PLAN SHEET 43\_-#B OF 58.
- IT IS SUGGESTED THAT ENTRANCE INTO MANHOLES IN EXCESS OF FOUR FEET DEEP BE ACCOMPLISHED BY MEANS OF A PORTABLE LADDER. THE INCLUSION OF STEPS IN A MANHOLE IS PROHIBITED.

- WHERE WATER LINES AND NEW SEWER LINE ARE INSTALLED WITH A SEPARATION DISTANCE CLOSER THAN NINE FEET (I.E., WATER LINES CROSSING WASTEWATER LINES, WATER LINES PARALLELING WASTEWATER LINES, OR WATER LINES NEXT TO MANHOLES) THE INSTALLATION MUST MEET THE REQUIREMENTS OF 30 TAC §217.53(D) (PIPE DESIGN) AND 30 TAC §290.44(E) (WATER DISTRIBUTION).

IF PIPE FLEXURE IS PROPOSED, THE FOLLOWING METHOD OF PREVENTING DEFLECTION OF THE JOINT MUST BE USED: THERE SHALL BE NO FLEXURE OF SANITARY SEWER LINE PIPES.

SPECIFIC CARE MUST BE TAKEN TO ENSURE THAT THE JOINT IS PLACED IN THE CENTER OF THE TRENCH AND PROPERLY BEDDED IN ACCORDANCE WITH 30 TAC §217.54.

NEW SEWAGE COLLECTION SYSTEM LINES MUST BE CONSTRUCTED WITH STUB OUTS FOR THE CONNECTION OF ANTICIPATED EXTENSIONS. THE LOCATION OF SUCH STUB OUTS MUST BE MARKED ON THE GROUND SUCH THAT THEIR LOCATION CAN BE EASILY DETERMINED AT THE TIME OF CONNECTION OF THE EXTENSIONS. SUCH STUB OUTS MUST BE MANUFACTURED VYVES OR TEES THAT ARE COMPATIBLE IN SIZE AND MATERIAL WITH BOTH THE SEWER LINE AND THE EXTENSION. AT THE TIME OF ORIGINAL CONSTRUCTION, NEW STUB-OUTS MUST BE CONSTRUCTED SUFFICIENTLY TO EXTEND BEYOND THE END OF THE STREET PAVEMENT. ALL STUB-OUTS MUST BE SEALED WITH A MANUFACTURED CAP TO PREVENT LEAKAGE. EXTENSIONS THAT WERE NOT ANTICIPATED AT THE TIME OF ORIGINAL CONSTRUCTION OR THAT ARE TO BE CONNECTED TO AN EXISTING SEWER LINE NOT FURNISHED WITH STUB OUTS MUST BE CONNECTED USING A MANUFACTURED SADDLE AND IN ACCORDANCE WITH ACCEPTED PUMPING TECHNIQUES. ~~IF NO PRELIMINARY PRELIMINARY METHOD OF JOINING LATERALS IS SHOWN IN THE DETAIL ON PLAN SHEET 43\_-#B OF 58, (FOR POTENTIAL FUTURE LATERALS), (NOT APPLICABLE).~~

THE PRIVATE SERVICE LATERAL STUB-OUTS MUST BE INSTALLED AS SHOWN ON THE PLAN AND PROFILE SHEETS ON PLAN SHEET 55\_ OF 58, AND MARKED AFTER BACKFILLING AS SHOWN IN THE DETAIL ON PLAN SHEET 55\_ OF 58.

- TRENCHING, BEDDING AND BACKFILL MUST CONFORM WITH 30 TAC §217.54. THE BEDDING AND BACKFILL FOR FLEXIBLE PIPE MUST COMPLY WITH THE STANDARDS OF ASTM D-2321, CLASSES IA, IB, II OR III. RIGID PIPE BEDDING MUST COMPLY WITH THE REQUIREMENTS OF ASTM C 12 (ANSI A 106.2) CLASSES A, B OR C.
- SEWER LINES MUST BE TESTED FROM MANHOLE TO MANHOLE. WHEN A NEW SEWER LINE IS CONNECTED TO AN EXISTING STUB OR CLEAN-OUT, IT MUST BE TESTED FROM EXISTING MANHOLE TO NEW MANHOLE. IF A STUB OR CLEAN-OUT IS USED AT THE END OF THE PROPOSED SEWER LINE, NO PRIVATE SERVICE ATTACHMENTS MAY BE CONNECTED BETWEEN THE LAST MANHOLE AND THE CLEANOUT UNLESS IT CAN BE CERTIFIED AS CONFORMING WITH THE PROVISIONS OF 30 TAC §213.5(C)(3)(E).

- ALL SEWER LINES MUST BE TESTED IN ACCORDANCE WITH 30 TAC §217.57. THE ENGINEER MUST RETAIN COPIES OF ALL TEST RESULTS WHICH MUST BE MADE AVAILABLE TO THE EXECUTIVE DIRECTOR UPON REQUEST. THE ENGINEER MUST CERTIFY IN WRITING THAT ALL WASTEWATER LINES HAVE PASSED ALL REQUIRED TESTING TO THE APPROPRIATE REGIONAL OFFICE WITHIN 30 DAYS OF TEST COMPLETION AND PRIOR TO USE OF THE NEW COLLECTION SYSTEM. TESTING METHOD WILL BE:
  - FOR A COLLECTION SYSTEM PIPE THAT WILL TRANSPORT WASTEWATER BY GRAVITY FLOW, THE DESIGN MUST SPECIFY AN INFILTRATION AND EXFILTRATION TEST OR A LOW-PRESSURE AIR TEST. A TEST MUST CONFORM TO THE FOLLOWING REQUIREMENTS:
    - LOW PRESSURE AIR TEST.
      - A LOW PRESSURE AIR TEST MUST FOLLOW THE PROCEDURES DESCRIBED IN AMERICAN SOCIETY FOR TESTING AND MATERIALS (ASTM) C-828, ASTM C-824, OR ASTM F-4417 OR OTHER PROCEDURE APPROVED BY THE EXECUTIVE DIRECTOR, EXCEPT AS TO TESTING TIMES AS REQUIRED IN TABLE C.3 IN SUBPARAGRAPH (C) OF THIS PARAGRAPH OR EQUATION C.3 IN SUBPARAGRAPH (B)(VII) OF THIS PARAGRAPH.
      - FOR SECTIONS OF COLLECTION SYSTEM PIPE LESS THAN 36 INCH AVERAGE INSIDE DIAMETER, THE FOLLOWING PROCEDURE MUST APPLY, UNLESS A PIPE IS TO BE TESTED AS REQUIRED BY PARAGRAPH (2) OF THIS SUBSECTION.
        - A PIPE MUST BE PRESSURIZED TO 3.5 POUNDS PER SQUARE INCH (PSI) GREATER THAN THE PRESSURE EXERTED BY GROUNDWATER ABOVE THE PIPE.
        - ONCE THE PRESSURE IS STABILIZED, THE MINIMUM TIME ALLOWABLE FOR THE PRESSURE TO DROP FROM 3.5 PSI GAUGE TO 2.5 PSI GAUGE IS COMPUTED FROM THE FOLLOWING EQUATION:

EQUATION C.3

$$T = \frac{0.00149 \times D^5 \times L}{Q}$$

WHERE:

- T = TIME FOR PRESSURE TO DROP 1.0 POUND PER SQUARE INCH GAUGE IN SECONDS  
K = 0.00049 X D X L, BUT NOT LESS THAN 1.0  
D = AVERAGE INSIDE PIPE DIAMETER IN INCHES  
L = LENGTH OF LINE OF SAME SIZE BEING TESTED, IN FEET  
Q = RATE OF LOSS, 0.0015 CUBIC FEET PER MINUTE PER SQUARE FOOT INTERNAL SURFACE

(C) SINCE A K VALUE OF LESS THAN 1.0 MAY NOT BE USED, THE MINIMUM TESTING TIME FOR EACH PIPE DIAMETER IS SHOWN IN THE FOLLOWING TABLE C.3:

PIPE DIAMETER (INCHES)	Minimum Time (seconds)	Maximum Length for Minimum Time (feet)	Time for Longer Length (seconds/foot)
6	340	398	0.8550
8	454	298	1.5200
10	567	239	2.3740
12	680	199	3.4190
15	850	159	5.3420
18	1020	133	7.6930
21	1190	114	10.4710
24	1360	100	13.6760
27	1530	88	17.3090
30	1700	80	21.3690
33	1870	72	25.8560

- AN OWNER MAY STOP A TEST IF NO PRESSURE LOSS HAS OCCURRED DURING THE FIRST 25% OF THE CALCULATED TESTING TIME. IF ANY PRESSURE LOSS OR LEAKAGE HAS OCCURRED DURING THE FIRST 25% OF A TESTING PERIOD, THEN THE TEST MUST CONTINUE FOR THE ENTIRE TEST DURATION AS OUTLINED ABOVE OR UNTIL FAILURE.
- WASTEWATER COLLECTION SYSTEM PIPES WITH A 27 INCH OR LARGER AVERAGE INSIDE DIAMETER MAY BE AIR TESTED AT EACH JOINT INSTEAD OF FOLLOWING THE PROCEDURE OUTLINED IN THIS SECTION.
- A TESTING PROCEDURE FOR PIPE WITH AN INSIDE DIAMETER GREATER THAN 33 INCHES MUST BE APPROVED BY THE EXECUTIVE DIRECTOR.
  - INFILTRATION/EXFILTRATION TEST.
    - THE TOTAL EXFILTRATION, AS DETERMINED BY A HYDROSTATIC HEAD TEST, MUST NOT EXCEED 50 GALLONS PER INCH OF DIAMETER PER MILE OF PIPE PER 24 HOURS AT A MINIMUM TEST HEAD OF 2.0 FEET ABOVE THE CROWN OF A PIPE AT AN UPSTREAM MANHOLE.
    - AN OWNER SHALL USE AN INFILTRATION TEST IN LIEU OF AN EXFILTRATION TEST WHEN PIPES ARE INSTALLED BELOW THE GROUNDWATER LEVEL.
    - THE TOTAL EXFILTRATION, AS DETERMINED BY A HYDROSTATIC HEAD TEST, MUST NOT EXCEED 50 GALLONS PER INCH DIAMETER PER MILE OF PIPE PER 24 HOURS AT A MINIMUM TEST HEAD OF TWO FEET ABOVE THE CROWN OF A PIPE AT AN UPSTREAM MANHOLE. OR AT LEAST TWO FEET ABOVE EXISTING GROUNDWATER LEVEL, WHICHEVER IS GREATER.
    - FOR CONSTRUCTION WITHIN A 25-YEAR FLOOD PLAIN, THE INFILTRATION OR EXFILTRATION MUST NOT EXCEED 10 GALLONS PER INCH DIAMETER PER MILE OF PIPE PER 24 HOURS AT THE SAME MINIMUM TEST HEAD AS IN SUBPARAGRAPH (C) OF THIS PARAGRAPH.
    - IF THE QUANTITY OF INFILTRATION OR EXFILTRATION EXCEEDS THE MAXIMUM QUANTITY SPECIFIED, AN OWNER SHALL UNDERTAKE REMEDIAL ACTION IN ORDER TO REDUCE THE INFILTRATION OR EXFILTRATION TO AN AMOUNT WITHIN THE LIMITS SPECIFIED. AN OWNER SHALL RETEST A PIPE FOLLOWING A REMEDIATION ACTION.
  - IF A GRAVITY COLLECTION PIPE IS COMPOSED OF FLEXIBLE PIPE, DEFLECTION TESTING IS ALSO REQUIRED. THE FOLLOWING PROCEDURES MUST BE FOLLOWED:
    - FOR A COLLECTION PIPE WITH INSIDE DIAMETER LESS THAN 27 INCHES, DEFLECTION MEASUREMENT REQUIRES A RIGID MANDEREL.
      - MANDREL SIZING.
        - A RIGID MANDEREL MUST HAVE AN OUTSIDE DIAMETER (OD) NOT LESS THAN 95% OF THE BASE INSIDE DIAMETER (ID) OR AVERAGE ID OF A PIPE, AS SPECIFIED IN THE APPROPRIATE STANDARD BY THE ASTM'S, AMERICAN WATER WORKS ASSOCIATION, UNI-BELL, OR AMERICAN NATIONAL STANDARDS INSTITUTE, OR ANY RELATED APPENDIX.
        - A MANDEREL SIZING DIAMETER IS NOT SPECIFIED IN THE APPROPRIATE STANDARD, THE MANDEREL MUST HAVE AN OD EQUAL TO 95% OF THE ID OF A PIPE, IN THIS CASE, THE ID OF THE PIPE, FOR THE PURPOSE OF DETERMINING THE OD OF THE MANDEREL, MUST EQUAL BE THE AVERAGE OUTSIDE DIAMETER MINUS TWO MINIMUM WALL THICKNESSES FOR OD CONTROLLED PIPE AND THE AVERAGE INSIDE DIAMETER FOR ID CONTROLLED PIPE.
      - ALL DIMENSIONS MUST MEET THE APPROPRIATE STANDARD.
    - MANDREL DESIGN.
      - A RIGID MANDEREL MUST BE CONSTRUCTED OF A METAL OR A RIGID PLASTIC MATERIAL THAT CAN WITHSTAND 200 PSI WITHOUT BEING DEFORMED.
      - A MANDEREL MUST HAVE NINE OR MORE ODD NUMBER OF RUNNERS OR LEGS.
      - A BARREL SECTION LENGTH MUST BE EQUAL AT LEAST 75% OF THE INSIDE DIAMETER OF A PIPE.
      - EACH SIZE MANDEREL MUST USE A SEPARATE PROVING RING.
    - METHOD OPTIONS.
      - AN ADJUSTABLE OR FLEXIBLE MANDEREL IS PROHIBITED.
      - A TEST MAY NOT USE TELEVISION INSPECTION AS A SUBSTITUTE FOR A DEFLECTION TEST.
      - IF REQUESTED, THE EXECUTIVE DIRECTOR MAY APPROVE THE USE OF A DEFLECTOMETER OR A MANDEREL WITH REMOVABLE LEGS OR RUNNERS ON A CASE-BY-CASE BASIS.
    - FOR A GRAVITY COLLECTION SYSTEM PIPE WITH AN INSIDE DIAMETER 27 INCHES AND GREATER, OTHER TEST METHODS MAY BE USED TO DETERMINE DEFLECTION.
      - A DEFLECTION TEST METHOD MUST BE ACCURATE TO WITHIN PLUS OR MINUS 0.2% DEFLECTION.
      - AN OWNER SHALL NOT CONDUCT A DEFLECTION TEST UNTIL AT LEAST 30 DAYS AFTER THE FINAL BACKFILL.
      - GRAVITY COLLECTION SYSTEM PIPE DEFLECTION MUST NOT EXCEED FIVE PERCENT (5%).
      - IF A PIPE SECTION FAILS A DEFLECTION TEST, AN OWNER SHALL CORRECT THE PROBLEM AND CONDUCT A SECOND TEST AFTER THE FINAL BACKFILL HAS BEEN IN PLACE AT LEAST 30 DAYS.
- ALL MANHOLES MUST BE TESTED TO MEET OR EXCEED THE REQUIREMENTS OF 30 TAC §217.58.
  - ALL MANHOLES MUST PASS A LEAKAGE TEST.
  - AN OWNER SHALL TEST EACH MANHOLE AFTER ASSEMBLY AND BACKFILLING FOR LEAKAGE, SEPARATE AND INDEPENDENT OF THE COLLECTION SYSTEM PIPES, BY HYDROSTATIC EXFILTRATION, TESTING, VACUUM TESTING, OR OTHER METHOD APPROVED BY THE EXECUTIVE DIRECTOR.
    - HYDROSTATIC TESTING.
      - THE MAXIMUM LEAKAGE FOR HYDROSTATIC TESTING OR ANY ALTERNATIVE TEST METHODS IS 0.025 GALLONS PER FOOT DIAMETER PER FOOT OF MANHOLE DEPTH PER HOUR.
      - TO PERFORM A HYDROSTATIC EXFILTRATION TEST, AN OWNER SHALL SEAL ALL WASTEWATER PIPES COMING INTO A MANHOLE WITH AN INTERNAL PIPE PLUG, FILL THE MANHOLE WITH WATER, AND MAINTAIN THE TEST FOR AT LEAST ONE HOUR.
    - A TEST FOR CONCRETE MANHOLES MAY USE A 24-HOUR WETTING PERIOD BEFORE TESTING TO ALLOW SATURATION OF THE CONCRETE.
  - VACUUM TESTING.
    - TO PERFORM A VACUUM TEST, AN OWNER SHALL PLUG ALL LIFT HOLES AND EXTERIOR JOINTS WITH A NON-SHRINK GROUT AND PLUG ALL PIPES ENTERING A MANHOLE.
    - NO GROUT MUST BE PLACED IN HORIZONTAL JOINTS BEFORE TESTING.
    - STUB-OUTS, MANHOLE BOOTHS, AND PIPE PLUGS MUST BE SECURED TO PREVENT MOVEMENT WHILE A VACUUM IS DRAWN.
    - AN OWNER SHALL USE A MINIMUM 60 INCHLB TORQUE WRENCH TO TIGHTEN THE EXTERNAL CLAMPS THAT SECURE A TEST COVER TO THE TOP OF A MANHOLE.
  - A TEST HEAD MUST BE PLACED AT THE INSIDE OF THE TOP OF A CONE SECTION, AND THE SEAL INFLATED IN ACCORDANCE WITH THE MANUFACTURERS RECOMMENDATIONS.
  - THERE MUST BE A VACUUM OF 10 INCHES OF MERCURY INSIDE A MANHOLE TO PERFORM A VALID TEST.
  - A TEST DOES NOT BEGIN UNTIL AFTER THE VACUUM PUMP IS OFF.
  - A MANHOLE PASSES THE TEST IF AFTER 2.0 MINUTES AND WITH ALL VALVES CLOSED, THE VACUUM IS AT LEAST 9.0 INCHES OF MERCURY.
- ALL PRIVATE SERVICE LATERALS MUST BE INSPECTED AND CERTIFIED IN ACCORDANCE WITH 30 TAC §213.5(C)(3)(VI). AFTER INSTALLATION OF AND, PRIOR TO COVERING AND CONNECTING A PRIVATE SERVICE LATERAL TO AN EXISTING ORGANIZED SEWAGE COLLECTION SYSTEM, A TEXAS LICENSED PROFESSIONAL ENGINEER, TEXAS REGISTERED SANITARIAN, OR APPROPRIATE CITY INSPECTOR MUST VISUALLY INSPECT THE PRIVATE SERVICE LATERAL AND THE CONNECTION TO THE SEWAGE COLLECTION SYSTEM, AND CERTIFY THAT IT IS CONSTRUCTED IN CONFORMITY WITH THE APPLICABLE PROVISIONS OF THIS SECTION. THE OWNER OF THE COLLECTION SYSTEM MUST MAINTAIN SUCH CERTIFICATIONS FOR FIVE YEARS AND FORWARD COPIES TO THE APPROPRIATE REGIONAL OFFICE UPON REQUEST. CONNECTIONS MAY ONLY BE MADE TO AN APPROVED SEWAGE COLLECTION SYSTEM.

THESE GENERAL CONSTRUCTION NOTES MUST BE INCLUDED ON THE CONSTRUCTION PLANS PROVIDED TO THE CONTRACTOR AND ALL SUBCONTRACTORS.  
(TCEQ-0486 (REV. JULY 18, 2015))

AUSTIN REGIONAL OFFICE  
12100 PARK 35 CIRCLE, BUILDING A  
AUSTIN, TEXAS 78753-1808  
PHONE (512) 339-2929  
FAX (512) 339-3795

SAN ANTONIO REGIONAL OFFICE  
14250 JUDSON ROAD  
SAN ANTONIO, TEXAS 78233-4480  
PHONE (210) 490-3096  
FAX (210) 545-4329

TCEQ WATER DISTRIBUTION SYSTEM  
GENERAL CONSTRUCTION NOTES

- This water distribution system must be constructed in accordance with the current Texas Commission on Environmental Quality (TCEQ) Rules and Regulations for Public Water Systems 30 Texas Administrative Code (TAC) Chapter 290 Subchapter D. When conflicts are noted with local standards, the more stringent requirement shall be applied. At a minimum, construction for public water systems must always meet TCEQ's "Rules and Regulations for Public Water Systems."
- All newly installed pipes and related products must conform to American National Standards Institute (ANSI)/NSF International Standard 61 and must be certified by an organization accredited by ANSI [§290.44(a)(1)].
- Plastic pipe for use in public water systems must bear the NSF International Seal of Approval (NSF-pw) and have an ASTM design pressure rating of at least 150 psi or a standard dimension ratio of 26 or less [§290.44(a)(2)].
- No pipe which has been used for any purpose other than the conveyance of drinking water shall be accepted or relocated for use in any public drinking water supply [§290.44(a)(3)].
- All water line crossings of wastewater mains shall be perpendicular [§290.44(e)(4)(B)].
- Water transmission and distribution lines shall be installed in accordance with the manufacturer's instructions. However, the top of the water line must be located below the frost line and in no case shall the top of the water line be less than 24 inches below ground surface [§290.44(a)(4)].
- The maximum allowable lead content of pipes, pipe fittings, plumbing fittings, and fixtures is 0.25 percent [§290.44(b)].
- The contractor shall install appropriate air release devices with vent openings to the atmosphere covered with 16-mesh or finer, corrosion resistant screening material or an acceptable equivalent [§290.44(d)(1)].
- The contractor shall not place the pipe in water or where it can be flooded with water or sewage during its storage or installation [§290.44(d)(1)].
- When waterlines are laid under any flowing or intermittent stream or semi-permanent body of water the waterline shall be installed in a separate watertight pipe encasement. Valves must be provided on each side of the crossing with facilities to allow the underwater portion of the system to be isolated and tested [§290.44(f)(2)].

- Pursuant to 30 TAC §290.44(a)(5), the hydrostatic leakage rate shall not exceed the amount allowed or recommended by the most current AWWA formulas for PVC pipe, cast iron and ductile iron pipe. Include the formulas in the notes on the plans.
  - The hydrostatic leakage rate for polyvinyl chloride (PVC) pipe and appurtenances shall not exceed the amount allowed or recommended by formulas in America Water Works Association (AWWA) C-605 as required in 30 TAC §290.44(a)(5). Please ensure that the formula for this calculation is correct and most current formula is in use;

$$Q = \frac{LD\sqrt{P}}{148,000}$$

Where:

- Q = the quantity of makeup water in gallons per hour,
- L = the length of the pipe section being tested, in feet,
- D = the nominal diameter of the pipe in inches, and
- P = the average test pressure during the hydrostatic test in pounds per square inch (psi).

- The hydrostatic leakage rate for ductile iron (DI) pipe and appurtenances shall not exceed the amount allowed or recommended by formulas in America Water Works Association (AWWA) C-600 as required in 30 TAC §290.44(a)(5). Please ensure that the formula for this calculation is correct and most current formula is in use;

$$L = \frac{SD\sqrt{P}}{148,000}$$

Where:

- L = the quantity of makeup water in gallons per hour,
- S = the length of the pipe section being tested, in feet,
- D = the nominal diameter of the pipe in inches, and
- P = the average test pressure during the hydrostatic test in pounds per square inch (psi).



- The contractor shall maintain a minimum separation distance in all directions of nine feet between the proposed waterline and wastewater collection facilities including manholes. If this distance cannot be maintained, the contractor must immediately notify the project engineer for further direction. Separation distances, installation methods, and materials utilized must meet §290.44(e)(1)-(4).
- The separation distance from a potable waterline to a wastewater main or lateral manhole or cleanout shall be a minimum of nine feet. Where the nine-foot separation distance cannot be achieved, the potable waterline shall be encased in a joint of at least 150 psi pressure class pipe at least 18 feet long and two nominal sizes larger than the new conveyance. The space around the carrier pipe shall be supported at five-foot intervals with spacers or be filled to the springline with washed sand. The encasement pipe shall be centered on the crossing and both ends sealed with cement grout or manufactured sealant [§290.44(e)(5)].
- Fire hydrants shall not be installed within nine feet vertically or horizontally of any wastewater line, wastewater lateral, or wastewater service line regardless of construction [§290.44(e)(6)].
- Suction mains to pumping equipment shall not cross wastewater mains, wastewater laterals, or wastewater service lines. Raw water supply lines shall not be installed within five feet of any tile or concrete wastewater main, wastewater lateral, or wastewater service line [§290.44(e)(7)].
- Waterlines shall not be installed closer than ten feet to septic tank drainfields [§290.44(e)(8)].
- The contractor shall disinfect the new waterlines in accordance with AWWA Standard C-651-14 or most recent, then flush and sample the lines before being placed into service. Samples shall be collected for microbiological analysis to check the effectiveness of the disinfection procedure which shall be repeated if contamination persists. A minimum of one sample for each 1,000 feet of completed waterline will be required or at the next available sampling point beyond 1,000 feet as designated by the design engineer [§290.44(f)(3)].
- Dechlorination of disinfecting water shall be in strict accordance with current AWWA Standard C655-09 or most recent.

Revised October 2017

DESIGNED BY: SPC	DRAFTED BY: CHL
DATE	
REVISION	
<b>Carlson, Brigrance &amp; Doering, Inc.</b> Civil Engineering ♦ Surveying FIRM ID #1E3791 Main Office: Santa Rita Ranch, Phase 7B, Section 4 5501 West Williams Canyon Dr., Austin, Texas 78750 Phone No. (512) 280-5160 Fax No. (512) 280-5165	
GENERAL NOTES (2 OF 2)	
JOB NAME: SANTA RITA RANCH PHASE 7B, SECTION 4	
PROJECT: STREET, DRAINAGE, WATER, AND WASTEWATER IMPROVEMENTS	
SHEET NAME:	
STATE OF TEXAS STEVEN P. CATES 93648 LICENSED PROFESSIONAL ENGINEER CARLSON, BRIGRANCE & DOERING, INC. ID# F3791 11-8-2024	
DATE	NOV 2024
JOB NUMBER	5488
SHEET	3 OF 62
SHEET NO.	3



# SANTA RITA RANCH PHASE 7B, SECTION 4 FINAL PLAT

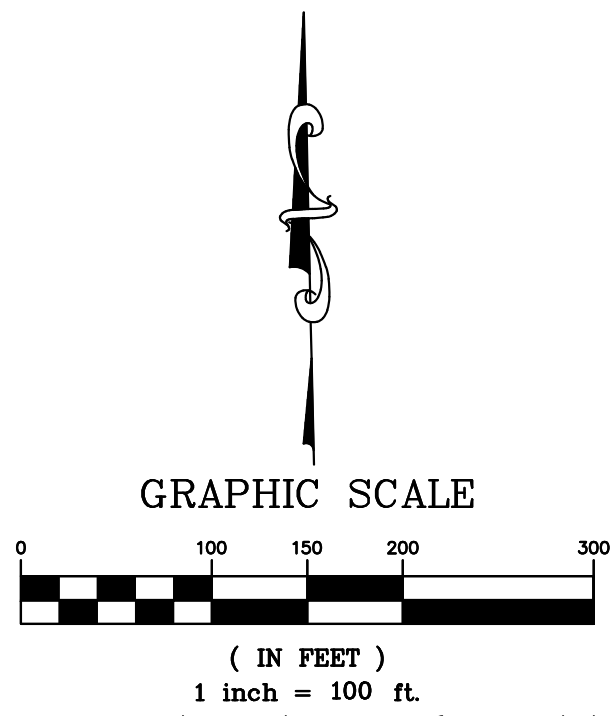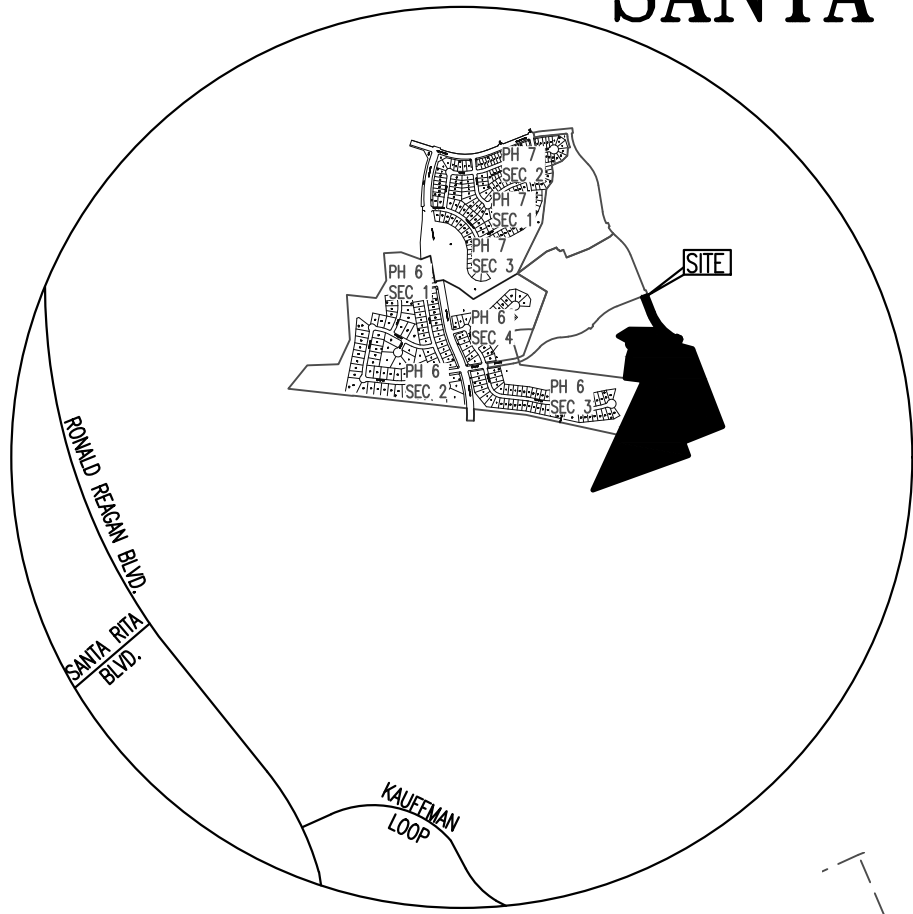

BENCHMARKS:  
BM 1:  
CAPPED 1/2" IRON ROD SET STAMPED "CONTROL"  
N=10213061.55  
E= 3086288.47  
ELEVATION=994.59' (NAVD '88)  
BM 2:  
CAPPED 1/2" IRON ROD SET STAMPED "CONTROL"  
N=10212921.80  
E= 3087472.15  
ELEVATION=979.80' (NAVD '88)

Minimum Finished Floor Elevation (NAVD '88)		
Block	Lot	Min FFE
G	54	960.5
G	55	960.4
G	56	960.4
G	57	960.4
G	58	960.4
G	59	960.4
G	63	960.4
G	64	960.4
G	65	960.4
G	66	960.4
G	67	960.4
G	68	960.4
G	69	659.5
G	70	659.5
G	71	659.5
G	72	659.5
G	73	659.5

- LEGEND**
- BENCHMARK
  - CAPPED 1/2" IRON ROD FOUND STAMPED "CBD SETSTONE"
  - CAPPED 1/2" IRON ROD SET STAMPED "CBD SETSTONE"
  - MAG NAIL FOUND IN CONCRETE
  - 1 LOT NUMBER
  - Ⓐ BLOCK DESIGNATION
  - B.S.L. BUILDING SETBACK LINE
  - P.U.E. PUBLIC UTILITY EASEMENT
  - W.Q.E. WATER QUALITY EASEMENT
  - D.E. DRAINAGE EASEMENT
  - L.S.E. LANDSCAPE EASEMENT
  - O.S. OPEN SPACE
  - PROPOSED 100 YEAR FLOODPLAIN (ATLAS 14)
  - FEMA 100-YEAR FLOODPLAIN
  - D.R.W.C.TX. DEED RECORDS OF WILLIAMSON COUNTY, TEXAS
  - O.R.W.C.TX. OFFICIAL RECORDS OF WILLIAMSON COUNTY, TEXAS
  - O.P.R.W.C.TX. OFFICIAL PUBLIC RECORDS OF WILLIAMSON COUNTY, TEXAS

REVISED DATE: NOVEMBER 8, 2024

OWNER:  
SANTA RITA KC, LLC  
1700 CROSS CREEK LANE, STE. 100  
LIBERTY HILL, TX 78642

MUD 19G DIRECTORS  
100 CONGRESS AVENUE STE. 1300  
AUSTIN, TX 78701

DEVELOPER:  
SANTA RITA KC, LLC  
1700 CROSS CREEK LANE, STE. 100  
LIBERTY HILL, TX 78642

ENGINEER & SURVEYOR:  
CARLSON, BRIGANCE & DOERING, INC.  
5501 WEST WILLIAM CANNON DRIVE  
AUSTIN, TEXAS 78749  
(512) 280-5160 PHONE

TOTAL ACREAGE: 43.155 ACRES  
SURVEY: GREENLEAF FISK SURVEY,  
ABSTRACT NO. 5

F.E.M.A. MAP NO. 48491C0275E  
WILLIAMSON COUNTY, TEXAS AND  
INCORPORATED AREAS.  
DATED: SEPTEMBER 26, 2008

TOTAL OF LOTS	101
SINGLE FAMILY LOTS:	97
O.S., W.Q.E., D.E., L.S.E., & P.U.E. LOTS	1
O.S., L.S.E., & P.U.E. LOTS	3

STREET NAMES	LINEAR FOOTAGE	R.O.W. WIDTH	PAVEMENT WIDTH	DESIGN SPEED	DESIGNATION	CLASSIFICATION
LOS ALISO COURT	530'	50' R.O.W.	33' FOC-FOC	25 M.P.H.	PUBLIC	LOCAL
LOS ALISO LOOP	2,562'	50' R.O.W.	33' FOC-FOC	25 M.P.H.	PUBLIC	LOCAL
PLATFORM PARKWAY	779'	60' R.O.W.	40' FOC-FOC	35 M.P.H.	PUBLIC	MINOR COLLECTOR
TOTAL	3,871'					

BASIS OF BEARINGS - TEXAS COORDINATE SYSTEM OF 1983, CENTRAL ZONE (4203).

ELEVATION DATUM - NORTH AMERICAN VERTICAL DATUM OF 1988 (NAVD '88) GEOID 12B.


MATCHLINE  
SHEET 2

SHEET NO. 1 OF 6


Carlson, Brigance & Doering, Inc.  
FIRM ID #13791 REG. # 10024900  
Civil Engineering Surveying  
5501 West William Cannon Austin, Texas 78749  
Phone No. (512) 280-5160 Fax No. (512) 280-5165

J:\AC3D\5488\SURVEY\PLAT - SRR 7B-4.dwg

# SANTA RITA RANCH PHASE 7B, SECTION 4 FINAL PLAT

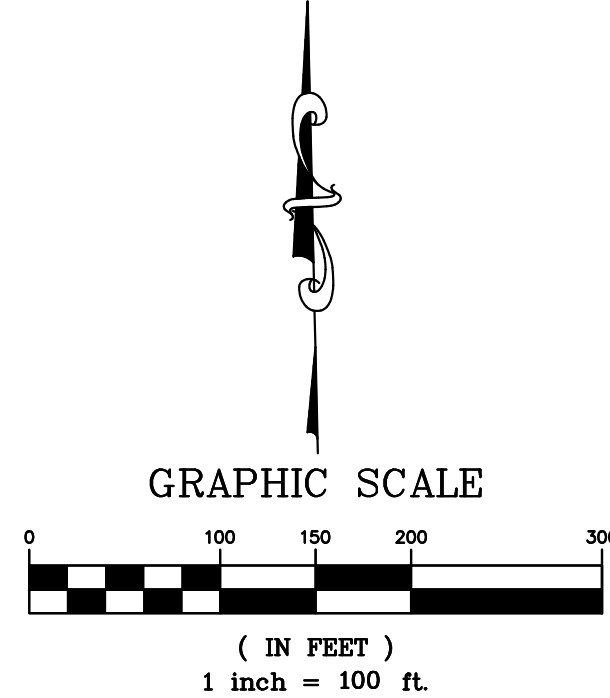

- LEGEND**
- BENCHMARK
  - CAPPED 1/2" IRON ROD FOUND
  - STAMPED "CBD SETSTONE"
  - CAPPED 1/2" IRON ROD SET
  - STAMPED "CBD SETSTONE"
  - ▲ MAG NAIL FOUND IN CONCRETE
  - 1 LOT NUMBER
  - Ⓐ BLOCK DESIGNATION
  - B.S.L. BUILDING SETBACK LINE
  - P.U.E. PUBLIC UTILITY EASEMENT
  - W.Q.E. WATER QUALITY EASEMENT
  - D.E. DRAINAGE EASEMENT
  - L.S.E. LANDSCAPE EASEMENT
  - O.S. OPEN SPACE
  - PROPOSED 100 YEAR FLOODPLAIN (ATLAS 14)
  - FEMA 100-YEAR FLOODPLAIN
  - D.R.W.C.TX. DEED RECORDS OF WILLIAMSON COUNTY, TEXAS
  - O.R.W.C.TX. OFFICIAL RECORDS OF WILLIAMSON COUNTY, TEXAS
  - O.P.R.W.C.TX. OFFICIAL PUBLIC RECORDS OF WILLIAMSON COUNTY, TEXAS

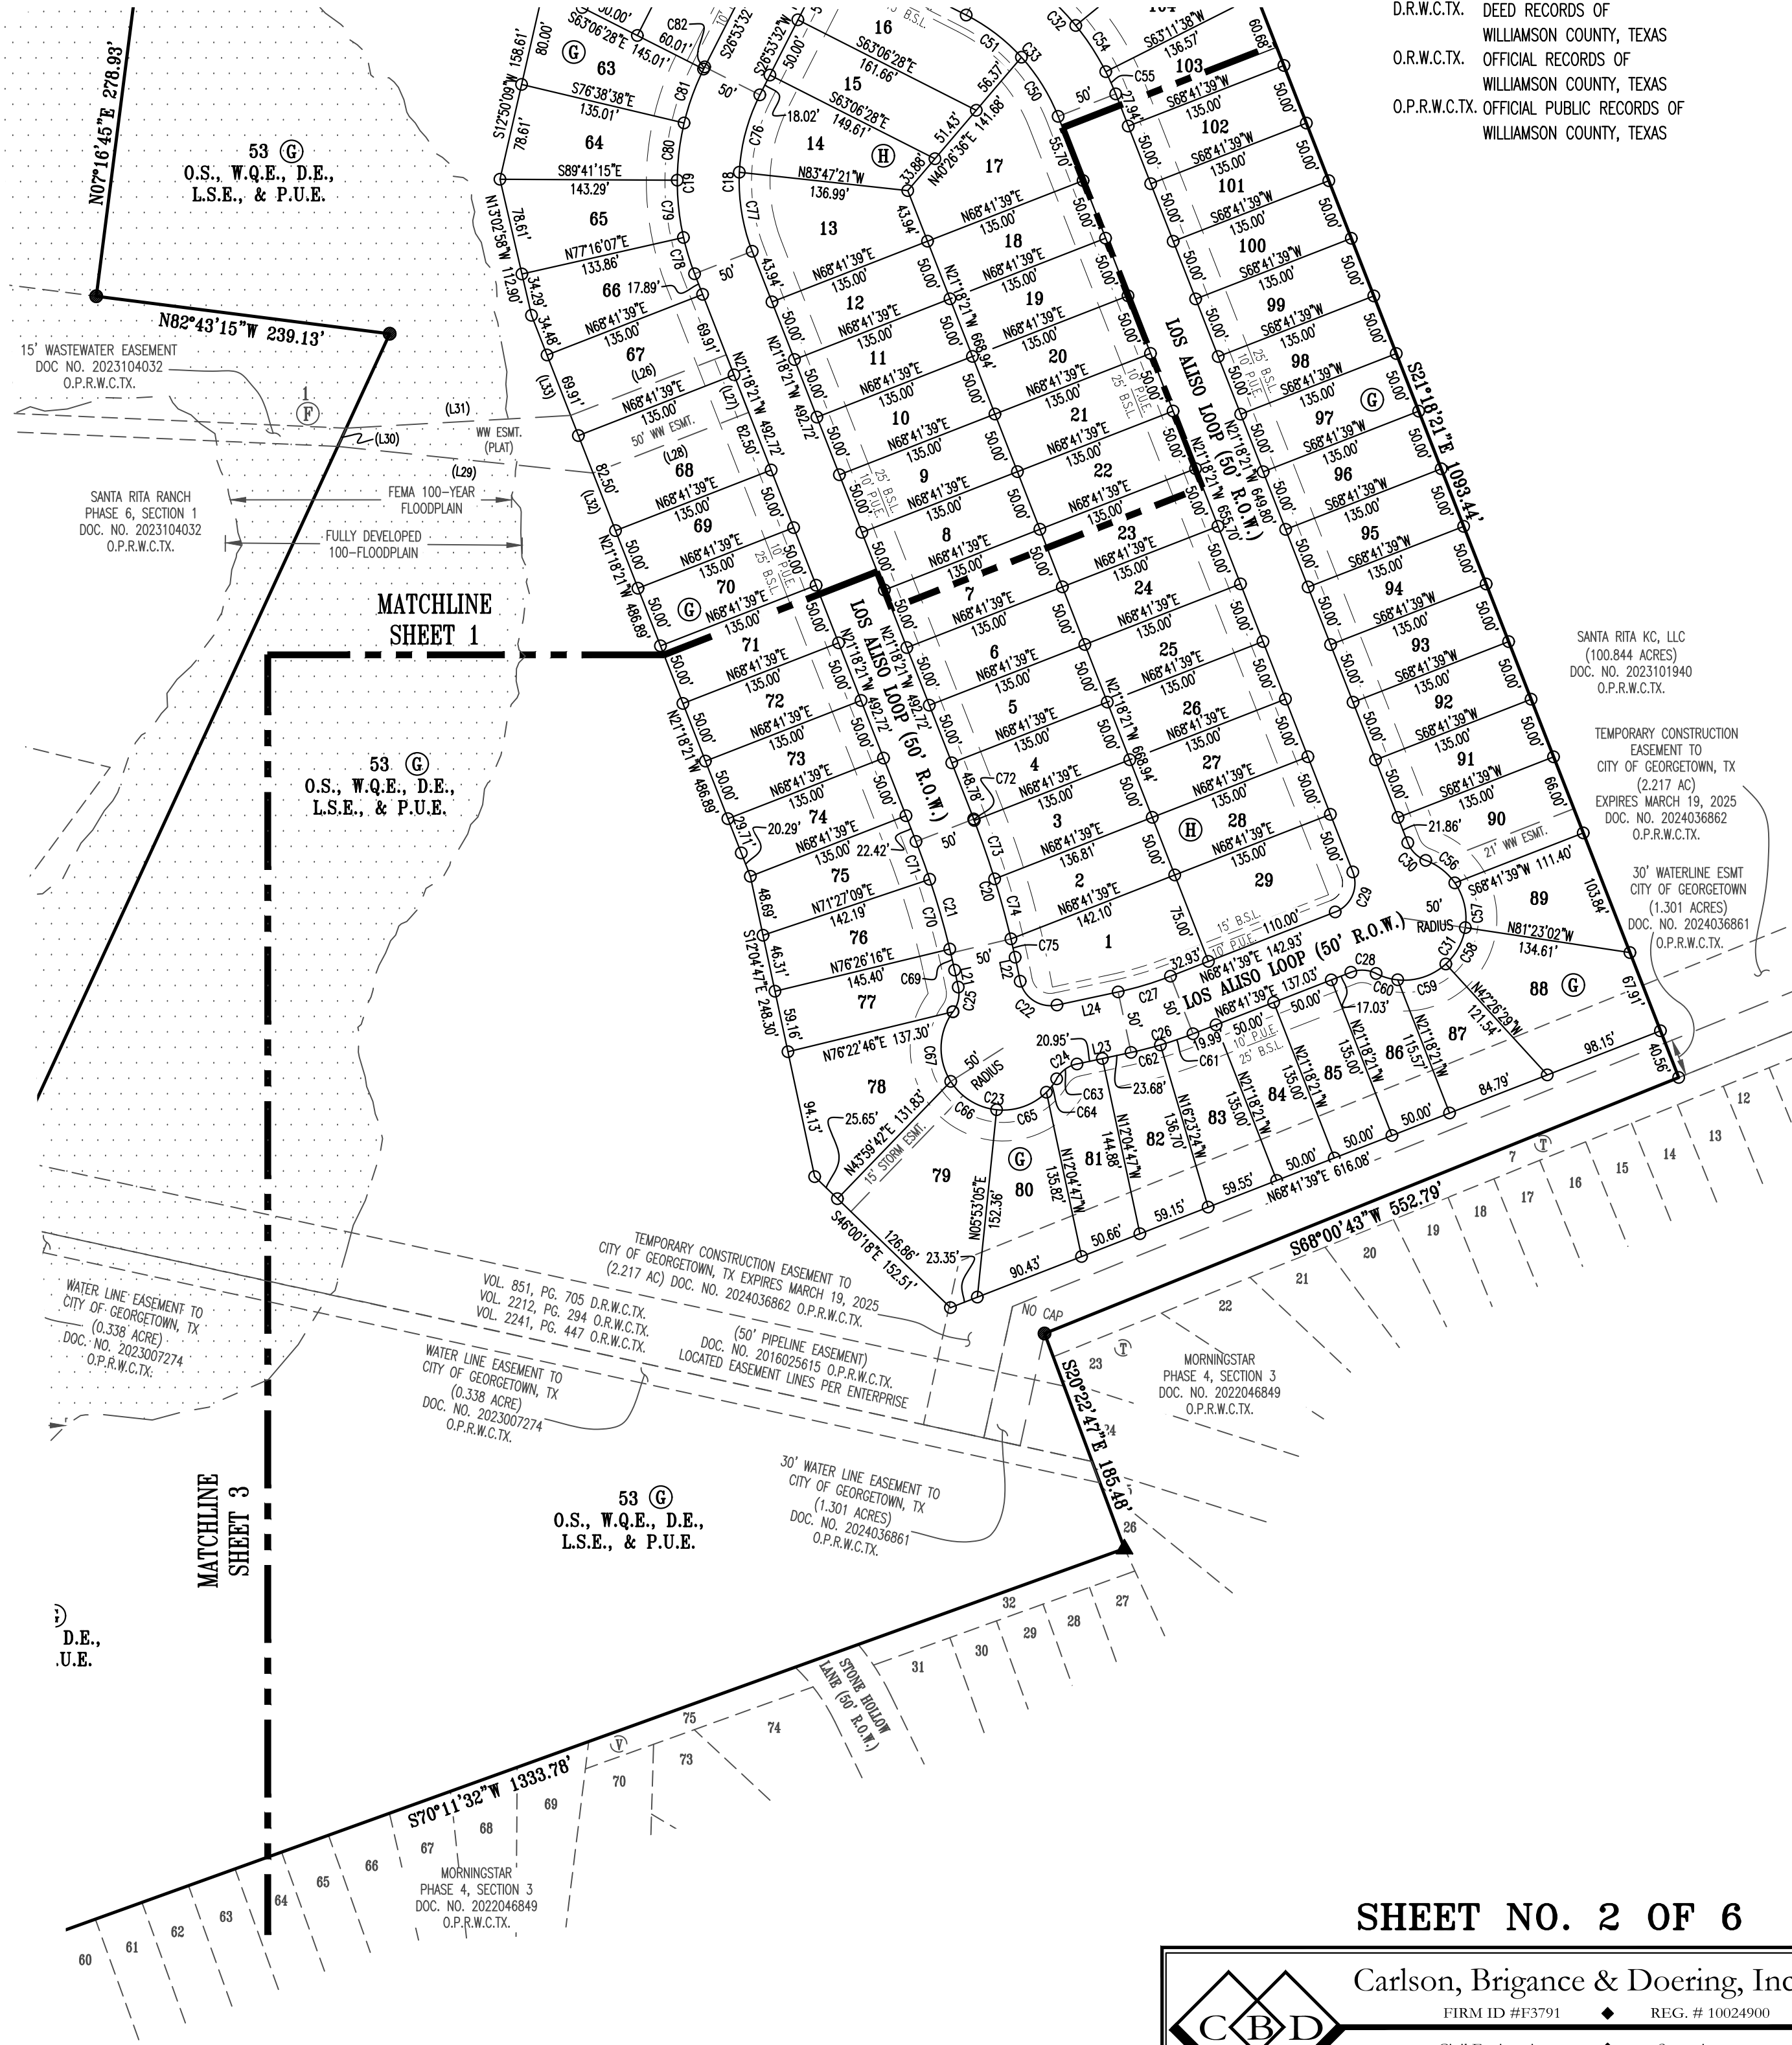


SHEET NO. 2 OF 6

Carlson, Brigance & Doering, Inc.  
FIRM ID #13791 REG. # 10024900  
Civil Engineering Surveying  
5501 West William Cannon Austin, Texas 78749  
Phone No. (512) 280-5160 Fax No. (512) 280-5165


J:\AC3D\5488\SURVEY\PLAT - SRR 7B-4.dwg



# SANTA RITA RANCH PHASE 7B, SECTION 4 FINAL PLAT

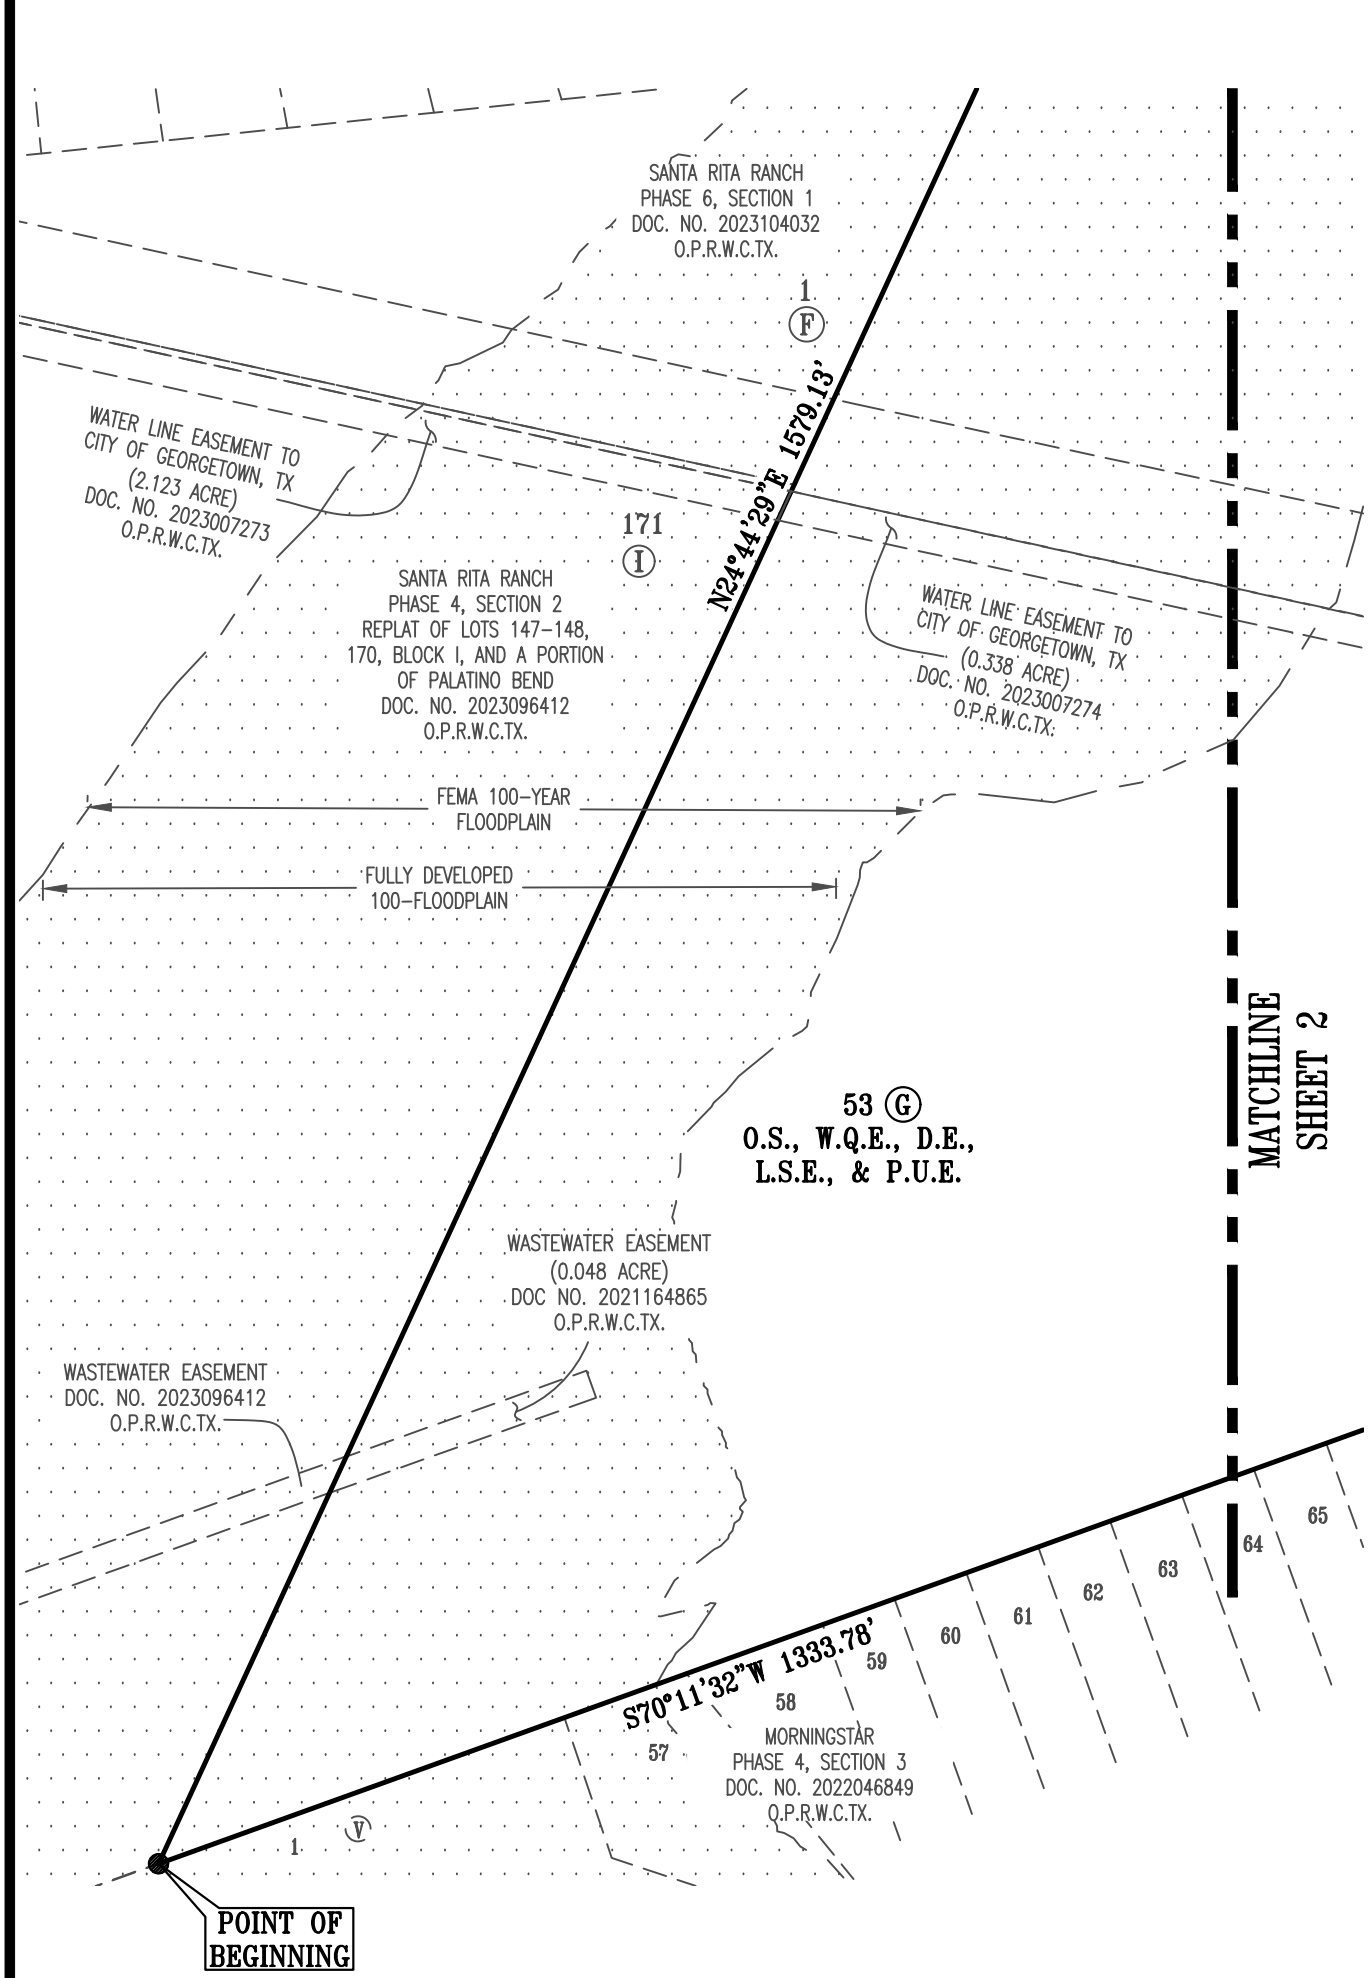

GRAPHIC SCALE

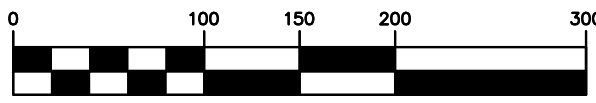

## LEGEND

- BENCHMARK
- CAPPED 1/2" IRON ROD FOUND STAMPED "CBD SETSTONE"
- CAPPED 1/2" IRON ROD SET STAMPED "CBD SETSTONE"
- MAG NAIL FOUND IN CONCRETE
- LOT NUMBER
- BLOCK DESIGNATION
- B.S.L. BUILDING SETBACK LINE
- P.U.E. PUBLIC UTILITY EASEMENT
- W.Q.E. WATER QUALITY EASEMENT
- D.E. DRAINAGE EASEMENT
- L.S.E. LANDSCAPE EASEMENT
- O.S. OPEN SPACE
- PROPOSED 100 YEAR FLOODPLAIN (ATLAS 14)
- FEMA 100-YEAR FLOODPLAIN
- DEED RECORDS OF WILLIAMSON COUNTY, TEXAS
- O.R.W.C.TX. OFFICIAL RECORDS OF WILLIAMSON COUNTY, TEXAS
- O.P.R.W.C.TX. OFFICIAL PUBLIC RECORDS OF WILLIAMSON COUNTY, TEXAS

Curve Table						
Curve #	Length	Radius	Chord Direction	Chord Length	Tangent	DELTA
C1	106.40	60.00	N22°15'11"W	93.00	73.57	101°36'10"
C2	199.27	680.00	N30°01'29"W	198.56	100.35	164°27'25"
C3	25.27	15.00	S21°21'49"E	22.38	16.81	96°30'43"
C4	179.29	680.00	S77°10'22"E	178.77	90.17	150°26'23"
C5	437.17	620.00	S41°49'46"E	428.17	228.11	40°23'59"
C6	481.13	680.00	S41°53'56"E	471.16	251.13	40°32'21"
C7	23.84	15.00	N72°25'53"E	21.41	15.28	91°04'42"
C8	23.32	15.00	N17°38'16"W	21.04	14.76	89°03'41"
C9	22.08	15.00	S69°03'34"W	20.14	13.59	84°20'03"
C10	23.56	15.00	S18°06'28"E	21.21	15.00	90°00'00"
C11	23.56	15.00	N71°53'32"E	21.21	15.00	90°00'00"
C12	23.56	15.00	N18°06'28"W	21.21	15.00	90°00'00"
C13	23.56	15.00	S71°53'32"W	21.21	15.00	90°00'00"
C14	157.15	275.00	N79°28'43"W	155.02	80.79	32°44'30"
C15	185.72	325.00	N9°28'43"W	183.21	95.47	32°44'30"
C16	23.55	25.00	S57°09'59"W	22.69	12.73	53°58'05"
C17	23.55	25.00	S68°51'55"E	22.69	12.73	53°58'05"
C18	130.39	155.00	S02°47'36"W	126.58	69.33	48°11'53"
C19	172.45	205.00	S02°47'36"W	167.41	91.70	48°11'53"
C20	116.74	725.00	N16°41'34"W	116.62	58.50	91°13'34"
C21	108.69	675.00	N16°41'34"W	108.58	54.46	91°13'34"
C22	39.27	25.00	S57°04'47"E	35.36	25.00	90°00'00"
C23	162.65	50.00	S57°04'47"E	99.85	897.21	186°22'46"
C24	21.03	25.00	S53°49'32"W	20.41	11.18	48°11'23"
C25	21.03	25.00	N12°00'55"E	20.41	11.18	48°11'23"
C26	52.33	325.00	N73°18'26"E	52.28	26.22	91°13'34"
C27	44.28	275.00	N73°18'26"E	44.23	22.19	91°13'34"
C28	21.03	25.00	N67°12'39"W	20.41	11.18	48°11'23"
C29	39.27	25.00	N23°41'39"E	35.36	25.00	90°00'00"
C30	21.03	25.00	S49°24'02"E	20.41	11.18	48°11'23"
C31	162.65	50.00	N23°41'39"E	99.85	897.21	186°22'46"
C32	149.56	205.00	N42°12'24"W	146.27	78.29	41°48'07"
C33	113.08	155.00	N42°12'24"W	110.59	59.19	41°48'07"
C34	301.53	60.00	S05°50'56"E	70.59	43.64	287°56'10"
C35	0.68	25.00	S83°22'30"W	0.68	0.34	1°33'04"
C36	22.87	25.00	S56°23'27"W	22.08	12.31	52°25'01"
C37	38.17	60.00	S48°24'24"W	37.53	19.76	36°26'55"
C38	42.22	60.00	S86°47'15"W	41.35	22.02	40°18'47"
C39	35.70	60.00	N45°35'36"E	35.18	18.40	34°05'36"
C40	41.53	60.00	N62°28'04"E	40.70	21.63	39°39'19"
C41	37.51	60.00	S58°47'35"E	36.91	19.39	35°49'24"
C42	43.59	275.00	N67°36'55"W	43.54	21.84	9°04'54"

Curve Table						
Curve #	Length	Radius	Chord Direction	Chord Length	Tangent	DELTA
C43	83.22	275.00	N87°51'31"W	82.90	41.93	172°01'18"
C44	30.34	275.00	S87°18'41"W	30.33	15.19	61°19'19"
C45	17.41	325.00	N85°41'05"E	17.40	8.71	3°04'07"
C46	44.67	325.00	S88°50'35"E	44.64	22.37	75°23'33"
C47	50.05	325.00	S89°29'36"E	50.00	25.07	8°49'24"
C48	44.63	325.00	S72°08'51"E	44.60	22.35	75°23'05"
C49	28.96	325.00	S65°39'38"E	28.95	14.49	5°06'21"
C50	56.54	155.00	N31°45'23"W	56.23	28.59	20°54'03"
C51	56.54	155.00	N52°39'26"W	56.23	28.59	20°54'03"
C52	40.58	205.00	S57°26'14"E	40.51	20.36	11°20'28"
C53	44.65	205.00	S45°31'35"E	44.57	22.42	12°28'49"
C54	44.65	205.00	S33°02'46"E	44.57	22.42	12°28'49"
C55	19.68	205.00	S24°03'21"E	19.67	9.85	5°30'01"
C56	30.18	50.00	S52°12'07"E	29.73	15.57	34°35'14"
C57	37.98	50.00	S17°08'46"E	37.08	19.96	43°31'27"
C58	33.98	50.00	S28°05'14"W	33.33	17.68	38°56'33"
C59	42.27	50.00	S71°46'42"W	41.02	22.49	48°26'23"
C60	18.23	50.00	N73°33'32"W	18.13	9.22	20°53'08"
C61	27.88	325.00	S71°09'07"W	27.87	13.95	4°54'57"
C62	24.45	325.00	S75°45'55"W	24.44	12.23	41°18'36"
C63	21.03	25.00	S53°49'32"W	20.41	11.18	48°11'23"
C64	13.71	50.00	S37°35'06"W	13.67	6.90	15°42'32"
C65	44.02	50.00	S70°39'44"W	42.61	23.55	50°28'43"
C66	45.09	50.00	N58°16'49"W	43.58	24.21	51°40'12"
C67	59.83	50.00	N01°49'57"E	56.32	34.08	68°33'19"
C68	17.47	675.00	N12°49'15"W	17.47	8.73	1°28'58"
C69	58.73	675.00	N16°03'17"W	58.71	29.38	4°59'06"
C70	32.50	675.00	N19°55'36"W	32.49	16.25	7°45'30"
C71	1.22	725.00	S21°15'28"E	1.22	0.61	0°05'47"
C72	50.29	725.00	S19°13'56"E	50.03	25.03	3°57'17"
C73	50.29	725.00	S15°16'03"E	50.28	25.15	3°58'27"
C74	15.19	725.00	S12°40'48"E	15.19	7.60	11°12'03"
C75	65.19	155.00	S14°50'34"W	64.71	33.09	24°05'57"
C76	65.19	155.00	S09°15'23"E	64.71	33.09	24°05'57"
C77	30.68	205.00	N17°01'07"W	30.65	15.37	8°34'28"
C78	46.67	205.00	N06°12'34"W	46.57	23.44	13°02'37"
C79	46.67	205.00	N05°50'03"E	46.57	23.44	13°02'37"
C80	46.45	205.00	N19°50'52"E	46.36	23.33	12°59'01"
C81	1.98	205.00	N26°36'58"E	1.98	0.99	0°33'10"
C82	281.86	680.00	S50°17'40"E	279.85	142.98	23°44'57"
C83	10.04	680.00	S69°11'48"E	10.04	5.02	0°50'47"

Easement Line Table		
Line #	Length	Direction
(L26)	135.00	N68°41'39"E
(L27)	50.00	S21°18'21"E
(L28)	45.95	N51°34'46"E
(L28)	135.00	S68°41'39"W
(L29)	207.49	N84°02'19"W
(L30)	16.20	S24°44'29"W
(L31)	181.71	N68°44'39"E
(L32)	50.00	N21°18'21"W
(L33)	52.41	N21°18'21"W

Line Table		
Line #	Length	Direction
L1	124.11	N16°56'38"E
L2	147.00	N61°27'12"W
L3	45.95	N51°34'46"E
L4	75.00	N68°22'13"E
L5	108.46	S27°50'12"E
L6	96.89	S37°31'19"E
L7	97.22	S45°43'24"E
L8	98.48	S56°00'00"E
L9	29.56	S68°37'33"E
L10	50.00	S63°06'28"E
L11	60.00	S20°22'49"W
L12	26.48	S05°16'26"W
L13	31.26	N84°09'02"E
L14	31.26	N84°09'02"E
L15	22.62	N14°10'12"W
L16	23.19	N66°15'15"E
L17	15.00	S63°06'28"E
L18	15.00	S63°06'28"E
L19	70.06	S26°53'32"W
L20	75.00	S26°53'32"W
L21	13.99	S12°04'47"E
L22	19.89	S12°04'47"E
L23	44.63	S77°55'13"W
L24	50.53	S77°55'13"W
L25	3.80	S26°53'32"W

## SHEET NO. 3 OF 6

Carlson, Brigrance & Doering, Inc.  
FIRM ID #13791 ♦ REG. # 10024900  
Civil Engineering ♦ Surveying  
5501 West William Cannon ♦ Austin, Texas 78749  
Phone No. (512) 280-5160 ♦ Fax No. (512) 280-5165

J:\AC3D\5488\Survey\PLAT - SRR 7B-4.dwg

# SANTA RITA RANCH PHASE 7B, SECTION 4 FINAL PLAT

## METES AND BOUNDS

BEING ALL OF THAT CERTAIN 43.155 ACRE TRACT OF LAND OUT OF THE GREENLEAF FISK SURVEY, ABSTRACT NUMBER 5, SITUATED IN WILLIAMSON COUNTY, TEXAS, BEING A PORTION OF A CALLED 116.706 ACRE TRACT OF LAND CONVEYED TO SANTA RITA KC, LLC BY CORRECTION WARRANTY DEED RECORDED IN DOCUMENT NUMBER 2024072693, OFFICIAL PUBLIC RECORDS, WILLIAMSON COUNTY, TEXAS (O.P.R.W.C.TX.), A PORTION OF A CALLED 100.844 ACRE TRACT OF LAND CONVEYED TO SANTA RITA KC, LLC BY DEED RECORDED IN DOCUMENT NUMBER 2023101640, O.P.R.W.C.TX., AND ALL OF A CALLED 1.00 ACRE TRACT CONVEYED TO CAMERON THOMSEN BY DEED RECORDED IN DOCUMENT NUMBER 202218307, O.P.R.W.C.TX., CINDY PHILLIPS BY DEED RECORDED IN DOCUMENT NUMBER 202218309, O.P.R.W.C.TX., SHANE WOLF BY DEED RECORDED IN DOCUMENT NUMBER 202218311, O.P.R.W.C.TX., VICTORIA COSTELLO BY DEED RECORDED IN DOCUMENT NUMBER 202218313, O.P.R.W.C.TX., AND KIEH MCALONAN BY DEED RECORDED IN DOCUMENT NUMBER 2023010249, O.P.R.W.C.TX., SAID 43.155 ACRE TRACT OF LAND BEING MORE FULLY DESCRIBED BY METES AND BOUNDS AS FOLLOWS:

BEGINNING AT A CAPPED 1/2 INCH IRON ROD FOUND STAMPED "CBD SETSTONE" ON THE NORTH LINE OF LOT 1, BLOCK V, MORNINGSTAR PHASE 4, SECTION 3, A SUBDIVISION RECORDED IN DOCUMENT NUMBER 2022046849, O.P.R.W.C.TX., BEING THE SOUTHWEST CORNER OF SAID 1.00 ACRE TRACT AND THE SOUTHEAST CORNER OF LOT 171, BLOCK I, SANTA RITA RANCH PHASE 4, SECTION 2 REPLAT OF LOTS 147-148, 170, BLOCK I, AND A PORTION OF PALATINO BEND, A SUBDIVISION RECORDED IN DOCUMENT NUMBER 2023096412, O.P.R.W.C.TX., FOR THE SOUTHWEST CORNER AND THE POINT OF BEGINNING OF THE HEREIN DESCRIBED TRACT,

THENCE, WITH THE WITH THE WEST LINE OF SAID 1.00 ACRE TRACT, THE WEST LINE OF SAID 116.706 ACRE TRACT, WITH THE EAST LINE OF SAID LOT 171, BLOCK I, WITH THE EAST LINE AND PARTIALLY WITH THE NORTH LINE OF LOT 1, BLOCK F, SANTA RITA RANCH PHASE 6, SECTION 1, A SUBDIVISION RECORDED IN DOCUMENT NUMBER 2023104032, O.P.R.W.C.TX., THE FOLLOWING TWO (2) COURSES AND DISTANCES, NUMBERED 1 AND 2:

- N24°44'29"E, A DISTANCE OF 1,579.13 FEET TO A CAPPED 1/2 INCH IRON ROD FOUND STAMPED "CBD SETSTONE" FOR CORNER, AND
- N82°43'15"W, A DISTANCE OF 239.13 FEET TO A CAPPED 1/2 INCH IRON ROD FOUND STAMPED "CBD SETSTONE" AT THE SOUTHEAST CORNER OF LOT 53, BLOCK F, SANTA RITA RANCH PHASE 7B, SECTION 3, A SUBDIVISION RECORDED IN DOCUMENT NUMBER \_\_\_\_\_, O.P.R.W.C.TX., FOR CORNER,

THENCE, OVER AND ACROSS SAID 116.706 ACRE TRACT AND WITH THE EAST LINE OF SAID SANTA RITA RANCH PHASE 7B, SECTION 3, THE FOLLOWING NINE (9) COURSES AND DISTANCES, NUMBERED 1 THROUGH 9:

- N07°16'45"E, A DISTANCE OF 278.93 FEET TO A CAPPED 1/2 INCH IRON ROD FOUND STAMPED "CBD SETSTONE" FOR CORNER,
- N16°56'38"E, A DISTANCE OF 124.11 FEET TO A CAPPED 1/2 INCH IRON ROD FOUND STAMPED "CBD SETSTONE" FOR CORNER, BEING AT THE BEGINNING OF A CURVE TO THE RIGHT,
- ALONG SAID CURVE TO THE RIGHT, HAVING A RADIUS OF 60.00 FEET, AN ARC LENGTH OF 106.40 FEET, AND A CHORD THAT BEARS N22°15'17"W, A DISTANCE OF 93.00 FEET TO A CAPPED 1/2 INCH IRON ROD FOUND STAMPED "CBD SETSTONE" FOR CORNER,
- N61°27'12"W, A DISTANCE OF 147.00 FEET TO A CAPPED 1/2 INCH IRON ROD FOUND STAMPED "CBD SETSTONE" FOR CORNER,
- N58°08'24"E, A DISTANCE OF 174.21 FEET TO A CAPPED 1/2 INCH IRON ROD FOUND STAMPED "CBD SETSTONE" FOR CORNER,
- S89°14'27"E, A DISTANCE OF 322.93 FEET TO A CAPPED 1/2 INCH IRON ROD FOUND STAMPED "CBD SETSTONE" FOR CORNER,
- N51°34'48"E, A DISTANCE OF 45.95 FEET TO A CAPPED 1/2 INCH IRON ROD FOUND STAMPED "CBD SETSTONE" FOR CORNER, BEING AT THE BEGINNING OF A CURVE TO THE RIGHT,
- ALONG SAID CURVE TO THE RIGHT, HAVING A RADIUS OF 680.00 FEET, AN ARC LENGTH OF 199.27 FEET, AND A CHORD THAT BEARS N30°01'29"W, A DISTANCE OF 198.56 FEET TO A CAPPED 1/2 INCH IRON ROD FOUND STAMPED "CBD SETSTONE" FOR CORNER, AND
- N21°37'47"W, A DISTANCE OF 234.66 FEET TO A CAPPED 1/2 INCH IRON ROD FOUND STAMPED "CBD SETSTONE" AT THE NORTHEAST CORNER OF LOT 1, BLOCK F, SAID SANTA RITA RANCH PHASE 7B, SECTION 3, BEING THE SOUTHWEST TERMINUS CORNER OF PLATFORM PARKWAY (60' R.O.W.) AS DEDICATED BY THE PLAT OF SANTA RITA RANCH PHASE 7B, SECTION 2, A SUBDIVISION RECORDED IN DOCUMENT NUMBER \_\_\_\_\_, O.P.R.W.C.TX., FOR CORNER,

THENCE, N68°22'13"E, OVER AND ACROSS SAID 116.706 ACRE TRACT, OVER AND ACROSS SAID 100.844 ACRE TRACT, AND WITH THE SOUTH LINE OF SAID SANTA RITA RANCH PHASE 7B, SECTION 2, A DISTANCE OF 75.00 FEET TO A CAPPED 1/2 INCH IRON ROD FOUND STAMPED "CBD SETSTONE" AT THE SOUTHEAST CORNER OF LOT 17, BLOCK K, SAID SANTA RITA RANCH PHASE 7B, SECTION 2, FOR THE NORTHEAST CORNER OF THE HEREIN DESCRIBED TRACT,

THENCE, OVER AND ACROSS SAID 100.844 ACRE TRACT, THE FOLLOWING SIX (6) COURSES AND DISTANCES, NUMBERED 1 THROUGH 6:

- S21°37'47"E, A DISTANCE OF 245.37 FEET TO A CAPPED 1/2 INCH IRON ROD SET STAMPED "CBD SETSTONE" FOR CORNER,
- S27°50'12"E, A DISTANCE OF 108.46 FEET TO A CAPPED 1/2 INCH IRON ROD SET STAMPED "CBD SETSTONE" FOR CORNER,
- S37°31'19"E, A DISTANCE OF 96.89 FEET TO A CAPPED 1/2 INCH IRON ROD SET STAMPED "CBD SETSTONE" FOR CORNER,
- S45°43'24"E, A DISTANCE OF 97.22 FEET TO A CAPPED 1/2 INCH IRON ROD SET STAMPED "CBD SETSTONE" FOR CORNER,
- S56°00'00"E, A DISTANCE OF 98.48 FEET TO A CAPPED 1/2 INCH IRON ROD SET STAMPED "CBD SETSTONE" FOR CORNER, AND
- S69°37'33"E, A DISTANCE OF 29.56 FEET TO A CAPPED 1/2 INCH IRON ROD SET STAMPED "CBD SETSTONE" FOR CORNER, BEING ON THE WEST LINE OF SAID 100.844 ACRE TRACT, SAME BEING ON THE EAST LINE OF SAID 116.706 ACRE TRACT,

THENCE, WITH THE COMMON LINE OF SAID 116.706 ACRE TRACT AND SAID 100.844 ACRE TRACT, THE FOLLOWING SIX (6) COURSES AND DISTANCES, NUMBERED 1 THROUGH 6:

- S63°06'28"E, A DISTANCE OF 50.00 FEET TO A CAPPED 1/2 INCH IRON ROD SET STAMPED "CBD SETSTONE" FOR CORNER, BEING AT THE BEGINNING OF A CURVE TO THE LEFT,
- ALONG SAID CURVE TO THE LEFT, HAVING A RADIUS OF 15.00 FEET, AN ARC LENGTH OF 25.27 FEET, AND A CHORD THAT BEARS S21°21'49"E, A DISTANCE OF 22.38 FEET TO A CAPPED 1/2 INCH IRON ROD SET STAMPED "CBD SETSTONE" FOR CORNER,
- S20°22'49"W, A DISTANCE OF 60.00 FEET TO A CAPPED 1/2 INCH IRON ROD SET STAMPED "CBD SETSTONE" FOR CORNER, BEING AT THE BEGINNING OF A CURVE TO THE LEFT,
- ALONG SAID CURVE TO THE LEFT, HAVING A RADIUS OF 680.00 FEET, AN ARC LENGTH OF 179.29 FEET, AND A CHORD THAT BEARS S77°10'22"E, A DISTANCE OF 178.77 FEET TO A CAPPED 1/2 INCH IRON ROD SET STAMPED "CBD SETSTONE" FOR CORNER,
- S05°16'26"W, A DISTANCE OF



SANTA RITA RANCH PHASE 7B, SECTION 4  
FINAL PLAT

STATE OF TEXAS §  
§ KNOW ALL MEN BY THESE PRESENTS;  
COUNTY OF WILLIAMSON §

I, KEITH MCALONAN, OWNER OF AN UNDIVIDED ONE-SEVENTH (1/7TH) INTEREST IN A CALLED 1.00 ACRE TRACT OF LAND DESCRIBED IN DOCUMENT NUMBER 2023010249, OF THE OFFICIAL PUBLIC RECORDS OF WILLIAMSON COUNTY, TEXAS, DO HEREBY SUBDIVIDE SAID 43.155 ACRE TRACT AS SHOWN HEREON, AND DO HEREBY CONSENT TO ALL PLAT NOTE REQUIREMENTS SHOWN HEREON, AND DO HEREBY CERTIFY THAT ALL PUBLIC ROADWAYS AND EASEMENTS AS SHOWN ON THIS PLAT ARE FREE OF LIENS, AND DO HEREBY FOREVER DEDICATE TO THE PUBLIC THE ROADS, ALLEYS, RIGHTS-OF-WAY, EASEMENTS AND PUBLIC PLACES SHOWN HEREON FOR SUCH PUBLIC PURPOSES AS WILLIAMSON COUNTY MAY DEEM APPROPRIATE. THIS SUBDIVISION IS TO BE KNOWN AS:

”SANTA RITA RANCH PHASE 7B, SECTION 4 FINAL PLAT”

TO CERTIFY WHICH, WITNESS BY MY HAND THIS \_\_\_\_\_ DAY OF \_\_\_\_\_, 20\_\_\_\_.

\_\_\_\_\_  
KEITH MCALONAN  
100 CONGRESS AVE. SUITE 1300  
AUSTIN, TEXAS 78701

STATE OF TEXAS §  
§ KNOW ALL MEN BY THESE PRESENTS;  
COUNTY OF WILLIAMSON §

BEFORE ME, THE UNDERSIGNED AUTHORITY, ON THIS DAY PERSONALLY APPEARED KEITH MCALONAN, WHOSE NAME IS SUBSCRIBED TO THE FOREGOING INSTRUMENT OF WRITING, AND HE ACKNOWLEDGED TO ME THAT HE EXECUTED THE SAME FOR THE PURPOSES AND CONSIDERATIONS THEREIN EXPRESSED AND IN THE CAPACITY THEREIN STATED.

WITNESS MY HAND AND SEAL OF OFFICE, THIS THE \_\_\_\_\_ DAY OF \_\_\_\_\_, 20\_\_\_\_, A.D.

\_\_\_\_\_  
NOTARY PUBLIC IN AND FOR WILLIAMSON COUNTY, TEXAS  
STATE OF TEXAS §  
§ KNOW ALL MEN BY THESE PRESENTS;  
COUNTY OF WILLIAMSON §

I, CAMERON THOMSEN, OWNER OF AN UNDIVIDED ONE-SEVENTH (1/7TH) INTEREST IN A CALLED 1.00 ACRE TRACT OF LAND DESCRIBED IN DOCUMENT NUMBER 2022018307, OF THE OFFICIAL PUBLIC RECORDS OF WILLIAMSON COUNTY, TEXAS, DO HEREBY SUBDIVIDE SAID 43.155 ACRE TRACT AS SHOWN HEREON, AND DO HEREBY CONSENT TO ALL PLAT NOTE REQUIREMENTS SHOWN HEREON, AND DO HEREBY CERTIFY THAT ALL PUBLIC ROADWAYS AND EASEMENTS AS SHOWN ON THIS PLAT ARE FREE OF LIENS, AND DO HEREBY FOREVER DEDICATE TO THE PUBLIC THE ROADS, ALLEYS, RIGHTS-OF-WAY, EASEMENTS AND PUBLIC PLACES SHOWN HEREON FOR SUCH PUBLIC PURPOSES AS WILLIAMSON COUNTY MAY DEEM APPROPRIATE. THIS SUBDIVISION IS TO BE KNOWN AS:

”SANTA RITA RANCH PHASE 7B, SECTION 4 FINAL PLAT”

TO CERTIFY WHICH, WITNESS BY MY HAND THIS \_\_\_\_\_ DAY OF \_\_\_\_\_, 20\_\_\_\_.

\_\_\_\_\_  
CAMERON THOMSEN  
100 CONGRESS AVE. SUITE 1300  
AUSTIN, TEXAS 78701

STATE OF TEXAS §  
§ KNOW ALL MEN BY THESE PRESENTS;  
COUNTY OF WILLIAMSON §

BEFORE ME, THE UNDERSIGNED AUTHORITY, ON THIS DAY PERSONALLY APPEARED CAMERON THOMSEN, WHOSE NAME IS SUBSCRIBED TO THE FOREGOING INSTRUMENT OF WRITING, AND HE ACKNOWLEDGED TO ME THAT HE EXECUTED THE SAME FOR THE PURPOSES AND CONSIDERATIONS THEREIN EXPRESSED AND IN THE CAPACITY THEREIN STATED.

WITNESS MY HAND AND SEAL OF OFFICE, THIS THE \_\_\_\_\_ DAY OF \_\_\_\_\_, 20\_\_\_\_, A.D.

\_\_\_\_\_  
NOTARY PUBLIC IN AND FOR WILLIAMSON COUNTY, TEXAS

STATE OF TEXAS §  
§ KNOW ALL MEN BY THESE PRESENTS;  
COUNTY OF WILLIAMSON §

I, CINDY PHILLIPS, OWNER OF AN UNDIVIDED ONE-SEVENTH (1/7TH) INTEREST IN A CALLED 1.00 ACRE TRACT OF LAND DESCRIBED IN DOCUMENT NUMBER 2022018309, OF THE OFFICIAL PUBLIC RECORDS OF WILLIAMSON COUNTY, TEXAS, DO HEREBY SUBDIVIDE SAID 43.155 ACRE TRACT AS SHOWN HEREON, AND DO HEREBY CONSENT TO ALL PLAT NOTE REQUIREMENTS SHOWN HEREON, AND DO HEREBY CERTIFY THAT ALL PUBLIC ROADWAYS AND EASEMENTS AS SHOWN ON THIS PLAT ARE FREE OF LIENS, AND DO HEREBY FOREVER DEDICATE TO THE PUBLIC THE ROADS, ALLEYS, RIGHTS-OF-WAY, EASEMENTS AND PUBLIC PLACES SHOWN HEREON FOR SUCH PUBLIC PURPOSES AS WILLIAMSON COUNTY MAY DEEM APPROPRIATE. THIS SUBDIVISION IS TO BE KNOWN AS:

”SANTA RITA RANCH PHASE 7B, SECTION 4 FINAL PLAT”

TO CERTIFY WHICH, WITNESS BY MY HAND THIS \_\_\_\_\_ DAY OF \_\_\_\_\_, 20\_\_\_\_.

\_\_\_\_\_  
CINDY PHILLIPS  
100 CONGRESS AVE. SUITE 1300  
AUSTIN, TEXAS 78701

STATE OF TEXAS §  
§ KNOW ALL MEN BY THESE PRESENTS;  
COUNTY OF WILLIAMSON §

BEFORE ME, THE UNDERSIGNED AUTHORITY, ON THIS DAY PERSONALLY APPEARED CINDY PHILLIPS, WHOSE NAME IS SUBSCRIBED TO THE FOREGOING INSTRUMENT OF WRITING, AND HE ACKNOWLEDGED TO ME THAT HE EXECUTED THE SAME FOR THE PURPOSES AND CONSIDERATIONS THEREIN EXPRESSED AND IN THE CAPACITY THEREIN STATED.

WITNESS MY HAND AND SEAL OF OFFICE, THIS THE \_\_\_\_\_ DAY OF \_\_\_\_\_, 20\_\_\_\_, A.D.

\_\_\_\_\_  
NOTARY PUBLIC IN AND FOR WILLIAMSON COUNTY, TEXAS

STATE OF TEXAS §  
§ KNOW ALL MEN BY THESE PRESENTS;  
COUNTY OF WILLIAMSON §

I, SHANE WOLF, OWNER OF AN UNDIVIDED ONE-SEVENTH (1/7TH) INTEREST IN A CALLED 1.00 ACRE TRACT OF LAND DESCRIBED IN DOCUMENT NUMBER 2022018311, OF THE OFFICIAL PUBLIC RECORDS OF WILLIAMSON COUNTY, TEXAS, DO HEREBY SUBDIVIDE SAID 43.155 ACRE TRACT AS SHOWN HEREON, AND DO HEREBY CONSENT TO ALL PLAT NOTE REQUIREMENTS SHOWN HEREON, AND DO HEREBY CERTIFY THAT ALL PUBLIC ROADWAYS AND EASEMENTS AS SHOWN ON THIS PLAT ARE FREE OF LIENS, AND DO HEREBY FOREVER DEDICATE TO THE PUBLIC THE ROADS, ALLEYS, RIGHTS-OF-WAY, EASEMENTS AND PUBLIC PLACES SHOWN HEREON FOR SUCH PUBLIC PURPOSES AS WILLIAMSON COUNTY MAY DEEM APPROPRIATE. THIS SUBDIVISION IS TO BE KNOWN AS:

”SANTA RITA RANCH PHASE 7B, SECTION 4 FINAL PLAT”

TO CERTIFY WHICH, WITNESS BY MY HAND THIS \_\_\_\_\_ DAY OF \_\_\_\_\_, 20\_\_\_\_.

\_\_\_\_\_  
SHANE WOLF  
100 CONGRESS AVE. SUITE 1300  
AUSTIN, TEXAS 78701

STATE OF TEXAS §  
§ KNOW ALL MEN BY THESE PRESENTS;  
COUNTY OF WILLIAMSON §

BEFORE ME, THE UNDERSIGNED AUTHORITY, ON THIS DAY PERSONALLY APPEARED SHANE WOLF, WHOSE NAME IS SUBSCRIBED TO THE FOREGOING INSTRUMENT OF WRITING, AND HE ACKNOWLEDGED TO ME THAT HE EXECUTED THE SAME FOR THE PURPOSES AND CONSIDERATIONS THEREIN EXPRESSED AND IN THE CAPACITY THEREIN STATED.

WITNESS MY HAND AND SEAL OF OFFICE, THIS THE \_\_\_\_\_ DAY OF \_\_\_\_\_, 20\_\_\_\_, A.D.

\_\_\_\_\_  
NOTARY PUBLIC IN AND FOR WILLIAMSON COUNTY, TEXAS

STATE OF TEXAS §  
§ KNOW ALL MEN BY THESE PRESENTS;  
COUNTY OF WILLIAMSON §

I, VICTORIA COSTELLO, OWNER OF AN UNDIVIDED ONE-SEVENTH (1/7TH) INTEREST IN A CALLED 1.00 ACRE TRACT OF LAND DESCRIBED IN DOCUMENT NUMBER 2022018313, OF THE OFFICIAL PUBLIC RECORDS OF WILLIAMSON COUNTY, TEXAS, DO HEREBY SUBDIVIDE SAID 43.155 ACRE TRACT AS SHOWN HEREON, AND DO HEREBY CONSENT TO ALL PLAT NOTE REQUIREMENTS SHOWN HEREON, AND DO HEREBY CERTIFY THAT ALL PUBLIC ROADWAYS AND EASEMENTS AS SHOWN ON THIS PLAT ARE FREE OF LIENS, AND DO HEREBY FOREVER DEDICATE TO THE PUBLIC THE ROADS, ALLEYS, RIGHTS-OF-WAY, EASEMENTS AND PUBLIC PLACES SHOWN HEREON FOR SUCH PUBLIC PURPOSES AS WILLIAMSON COUNTY MAY DEEM APPROPRIATE. THIS SUBDIVISION IS TO BE KNOWN AS:

”SANTA RITA RANCH PHASE 7B, SECTION 4 FINAL PLAT”

TO CERTIFY WHICH, WITNESS BY MY HAND THIS \_\_\_\_\_ DAY OF \_\_\_\_\_, 20\_\_\_\_.

\_\_\_\_\_  
VICTORIA COSTELLO  
100 CONGRESS AVE. SUITE 1300  
AUSTIN, TEXAS 78701

STATE OF TEXAS §  
§ KNOW ALL MEN BY THESE PRESENTS;  
COUNTY OF WILLIAMSON §

BEFORE ME, THE UNDERSIGNED AUTHORITY, ON THIS DAY PERSONALLY APPEARED VICTORIA COSTELLO, WHOSE NAME IS SUBSCRIBED TO THE FOREGOING INSTRUMENT OF WRITING, AND HE ACKNOWLEDGED TO ME THAT HE EXECUTED THE SAME FOR THE PURPOSES AND CONSIDERATIONS THEREIN EXPRESSED AND IN THE CAPACITY THEREIN STATED.

WITNESS MY HAND AND SEAL OF OFFICE, THIS THE \_\_\_\_\_ DAY OF \_\_\_\_\_, 20\_\_\_\_, A.D.

\_\_\_\_\_  
NOTARY PUBLIC IN AND FOR WILLIAMSON COUNTY, TEXAS

SHEET NO. 5 OF 6



J:\AC3D\5488\Survey\PLAT – SRR 7B–4.dwg

SANTA RITA RANCH PHASE 7B, SECTION 4  
FINAL PLAT

STATE OF TEXAS §  
§ KNOW ALL MEN BY THESE PRESENTS  
COUNTY OF WILLIAMSON §

I, JAMES EDWARD HORNE, VICE PRESIDENT, SANTA RITA KC, LLC., OWNER OF THAT CERTAIN CALLED 116.706 ACRE TRACT OF LAND CONVEYED IN DOCUMENT NUMBER 2024072893, OFFICIAL PUBLIC RECORDS, WILLIAMSON COUNTY, TEXAS, AND THAT CERTAIN 100.844 ACRE TRACT OF LAND CONVEYED IN DOCUMENT NUMBER 2021101940, OFFICIAL PUBLIC RECORDS, WILLIAMSON COUNTY, TEXAS, SITUATED IN THE GREENLEAF FISK SURVEY, ABSTRACT NUMBER 5, WILLIAMSON COUNTY, TEXAS, AS SHOWN HEREON, AND DO HEREBY SUBDIVIDE SAID 43.155 ACRE TRACT AS SHOWN HEREON, AND DO HEREBY CONSENT TO ALL PLAT NOTE REQUIREMENTS SHOWN HEREON, AND DO HEREBY FOREVER DEDICATE TO THE PUBLIC THE ROADS, ALLEYS, RIGHTS-OF-WAY, EASEMENTS AND PUBLIC PLACES SHOWN HEREON FOR SUCH PUBLIC PURPOSES AS WILLIAMSON COUNTY MAY DEEM APPROPRIATE AND DO HEREBY STATE THAT ALL PUBLIC ROADWAYS AND EASEMENTS AS SHOWN ON THIS PLAT ARE FREE OF LIENS. THIS SUBDIVISION IS TO BE KNOWN AS:

”SANTA RITA RANCH PHASE 7B, SECTION 4 FINAL PLAT”

TO CERTIFY WHICH, WITNESS BY MY HAND THIS \_\_\_\_\_ DAY OF \_\_\_\_\_, 20\_\_\_\_.

SANTA RITA KC, LLC,  
A TEXAS LIMITED PARTNERSHIP

BY: MREM TEXAS MANAGER, LLC,  
A DELAWARE LIMITED LIABILITY COMPANY, ITS MANAGER

BY: \_\_\_\_\_  
JAMES EDWARD HORNE, VICE PRESIDENT  
1700 CROSS CREEK LANE, STE. 100  
LIBERTY HILL, TX 78642

STATE OF TEXAS §  
COUNTY OF WILLIAMSON §

BEFORE ME THE UNDERSIGNED AUTHORITY, ON THIS DAY PERSONALLY APPEARED JAMES EDWARD HORNE, KNOWN TO ME TO BE THE PERSON WHOSE NAME IS SUBSCRIBED TO THE FOREGOING INSTRUMENT OF WRITING, AND HE ACKNOWLEDGED TO ME THAT HE EXECUTED THE SAME FOR THE PURPOSES AND CONSIDERATION THEREIN EXPRESSED AND IN THE CAPACITY THEREIN STATED.

WITNESS MY HAND AND SEAL OF OFFICE, THIS THE \_\_\_\_\_ DAY OF \_\_\_\_\_, 20\_\_\_\_ A.D.

\_\_\_\_\_  
NOTARY PUBLIC IN AND FOR WILLIAMSON COUNTY, TEXAS

CONSENT OF MORTGAGEE

THE UNDERSIGNED, BEING THE SOLE OWNER AND HOLDER OF TWO DEED OF TRUST LIENS SECURED BY THE PROPERTY, THE FIRST DATED OCTOBER 31, 2013 RECORDED AS DOCUMENT NO. 2013103003 IN THE OFFICIAL PUBLIC RECORDS OF WILLIAMSON COUNTY, TEXAS, SECURING A NOTE OF EVEN DATE THEREWITH, AND THE SECOND DATED JANUARY 31, 2018 RECORDED AS DOCUMENT NO. 2018009177, IN THE OFFICIAL PUBLIC RECORDS OF WILLIAMSON COUNTY, TEXAS, SECURING A NOTE OF EVEN DATE THEREWITH, EXECUTES THIS DECLARATION SOLELY FOR THE PURPOSES OF EVIDENCING ITS CONSENT TO THE TERMS AND PROVISIONS HEREOF.

INTERNATIONAL BANK OF COMMERCE,  
A TEXAS BANKING ASSOCIATION

BY: \_\_\_\_\_

PRINTED NAME: \_\_\_\_\_

TITLE: \_\_\_\_\_

STATE OF TEXAS

COUNTY OF \_\_\_\_\_

BEFORE ME ON THIS DAY PERSONALLY APPEARED \_\_\_\_\_, KNOWN TO ME TO BE THE PERSON WHOSE NAME IS SUBSCRIBED TO THE FOREGOING INSTRUMENT AND ACKNOWLEDGED TO ME THAT (S)HE EXECUTED THE SAME FOR THE PURPOSES AND CONSIDERATION THEREIN EXPRESSED.

GIVEN UNDER MY HAND AND SEAL OF OFFICE THIS THE \_\_\_\_\_ DAY OF \_\_\_\_\_, A.D., 20\_\_\_\_.

BY: \_\_\_\_\_  
NOTARY PUBLIC, STATE OF TEXAS

PRINTED NAME: \_\_\_\_\_

MY COMMISSION EXPIRES: \_\_\_\_\_

STATE OF TEXAS:

COUNTY OF TRAVIS:

A PORTION OF THIS TRACT IS WITHIN THE 100 YEAR FLOOD PLAIN AS SHOWN ON FLOOD INSURANCE RATE COMMUNITY PANEL #48491C0275C, EFFECTIVE SEPTEMBER 26, 2008 FOR WILLIAMSON COUNTY, TEXAS.

I, STEVEN P. CATES, P.E., AM AUTHORIZED UNDER THE LAWS OF THE STATE OF TEXAS, TO PRACTICE THE PROFESSION OF ENGINEERING, AND HEREBY CERTIFY THAT THIS SUBDIVISION PLAT COMPLIES WITH THE REQUIREMENTS OF WILLIAMSON COUNTY.

ENGINEERING BY: \_\_\_\_\_ DATE \_\_\_\_\_  
STEVEN P. CATES, P.E. NO. 93648  
CARLSON, BRIGANCE & DOERING, INC.  
5501 WEST WILLIAM CANNON DRIVE,  
AUSTIN, TEXAS 78749

THIS FLOOD STATEMENT, AS DETERMINED BY A H.U.D.-F.I.A. FLOOD INSURANCE RATE MAP, DOES NOT IMPLY THAT THE PROPERTY OR THE IMPROVEMENTS THEREON WILL BE FREE FROM FLOODING OR FLOOD DAMAGE. ON RARE OCCASIONS, GREATER FLOODS CAN AND WILL OCCUR, AND FLOOD HEIGHTS MAY INCREASE BY MAN-MADE OR NATURAL CAUSES.

THIS STATEMENT SHALL NOT CREATE LIABILITY ON THE PART OF ENGINEER OR SURVEYOR.

STATE OF TEXAS:

COUNTY OF TRAVIS:

I, JOHN D. KIPP, R.P.L.S., AM AUTHORIZED UNDER THE LAWS OF THE STATE OF TEXAS, TO PRACTICE THE PROFESSION OF SURVEYING, AND HEREBY CERTIFY THAT THIS SUBDIVISION PLAT COMPLIES WITH THE WILLIAMSON COUNTY SUBDIVISION ORDINANCE. ALL EASEMENTS OF RECORD AS LISTED ON THE TITLE REPORT(S) ISSUED BY TITLE RESOURCES GUARANTY COMPANY, OF NO. 2415568-COM, EFFECTIVE DATE APRIL 25, 2024 AND BY TITLE RESOURCES GUARANTY COMPANY, OF NO. 2408807-COM, EFFECTIVE DATE MARCH 19, 2024 ARE SHOWN OR NOTED ON THE PLAT.

PRELIMINARY, THIS DOCUMENT SHALL NOT BE RECORDED FOR ANY PURPOSE AND SHALL NOT BE USED OR VIEWED OR RELIED UPON AS A FINAL SURVEY DOCUMENT. FOR REVIEW ONLY. RELEASE DATE NOVEMBER 8, 2024

SURVEYED BY: \_\_\_\_\_ DATE \_\_\_\_\_  
JOHN D. KIPP, R.P.L.S. NO. 5844  
CARLSON, BRIGANCE & DOERING, INC.  
5501 WEST WILLIAM CANNON DRIVE,  
AUSTIN, TEXAS 78749  
JKIPP@CBDENG.COM

\_\_\_\_\_  
PAUL BRANDENBURG, CITY MANAGER  
CITY OF LIBERTY HILL, TEXAS

ROAD NAME AND ADDRESS ASSIGNMENTS VERIFIED THIS THE \_\_\_\_\_ DAY OF \_\_\_\_\_, 20\_\_\_\_ A.D.

\_\_\_\_\_  
WILLIAMSON COUNTY ADDRESSING COORDINATOR  
WILLIAMSON COUNTY, TEXAS

\_\_\_\_\_  
PRINTED NAME

STATE OF TEXAS §  
§ KNOW ALL MEN BY THESE PRESENTS  
COUNTY OF WILLIAMSON §

I, BILL GRAVELL JR., COUNTY JUDGE OF WILLIAMSON COUNTY, TEXAS, DO HEREBY CERTIFY THAT THIS MAP OR PLAT, WITH FIELD NOTES HEREON, FOR A SUBDIVISION HAVING BEEN FULLY PRESENTED TO THE COMMISSIONERS COURT OF WILLIAMSON COUNTY, TEXAS, AND BY THE SAID COURT DULY CONSIDERED, WERE ON THIS DAY APPROVED AND THAT THIS PLAT IS AUTHORIZED TO BE REGISTERED AND RECORDED IN THE PROPER RECORDS OF THE COUNTY CLERK OF WILLIAMSON COUNTY, TEXAS.

\_\_\_\_\_  
BILL GRAVELL JR., COUNTY JUDGE  
WILLIAMSON COUNTY, TEXAS

STATE OF TEXAS §  
§ KNOW ALL MEN BY THESE PRESENTS  
COUNTY OF WILLIAMSON §

I, NANCY RISTER, CLERK OF THE COUNTY COURT OF SAID COUNTY, DO HEREBY CERTIFY THAT THE FOREGOING INSTRUMENT IN WRITING, WITH ITS CERTIFICATE OF AUTHENTICATION WAS FILED FOR RECORD IN MY OFFICE ON THE \_\_\_\_\_ DAY OF \_\_\_\_\_, 20\_\_\_\_ A.D., AT \_\_\_\_\_ O'CLOCK, \_\_\_\_M., AND DULY RECORDED THIS THE \_\_\_\_\_ DAY OF \_\_\_\_\_, 20\_\_\_\_ A.D., AT \_\_\_\_\_ O'CLOCK, \_\_\_\_M. IN THE OFFICIAL PUBLIC RECORDS OF SAID COUNTY IN INSTRUMENT NO. \_\_\_\_\_.

TO CERTIFY WHICH, WITNESS MY HAND AND SEAL AT THE COUNTY COURT OF SAID COUNTY, AT MY OFFICE IN GEORGETOWN, TEXAS, THE DATE LAST SHOWN ABOVE WRITTEN.

NANCY RISTER, CLERK COUNTY COURT  
OF WILLIAMSON COUNTY, TEXAS

BY: \_\_\_\_\_, DEPUTY


SHEET NO. 6 OF 6



J:\AC3D\5488\Survey\PLAT – SRR 7B–4.dwg




FILE PATH: J:\ACD\5488\Ang\5488 EROSION.dwg - Nov 05, 2024 - 9:15am

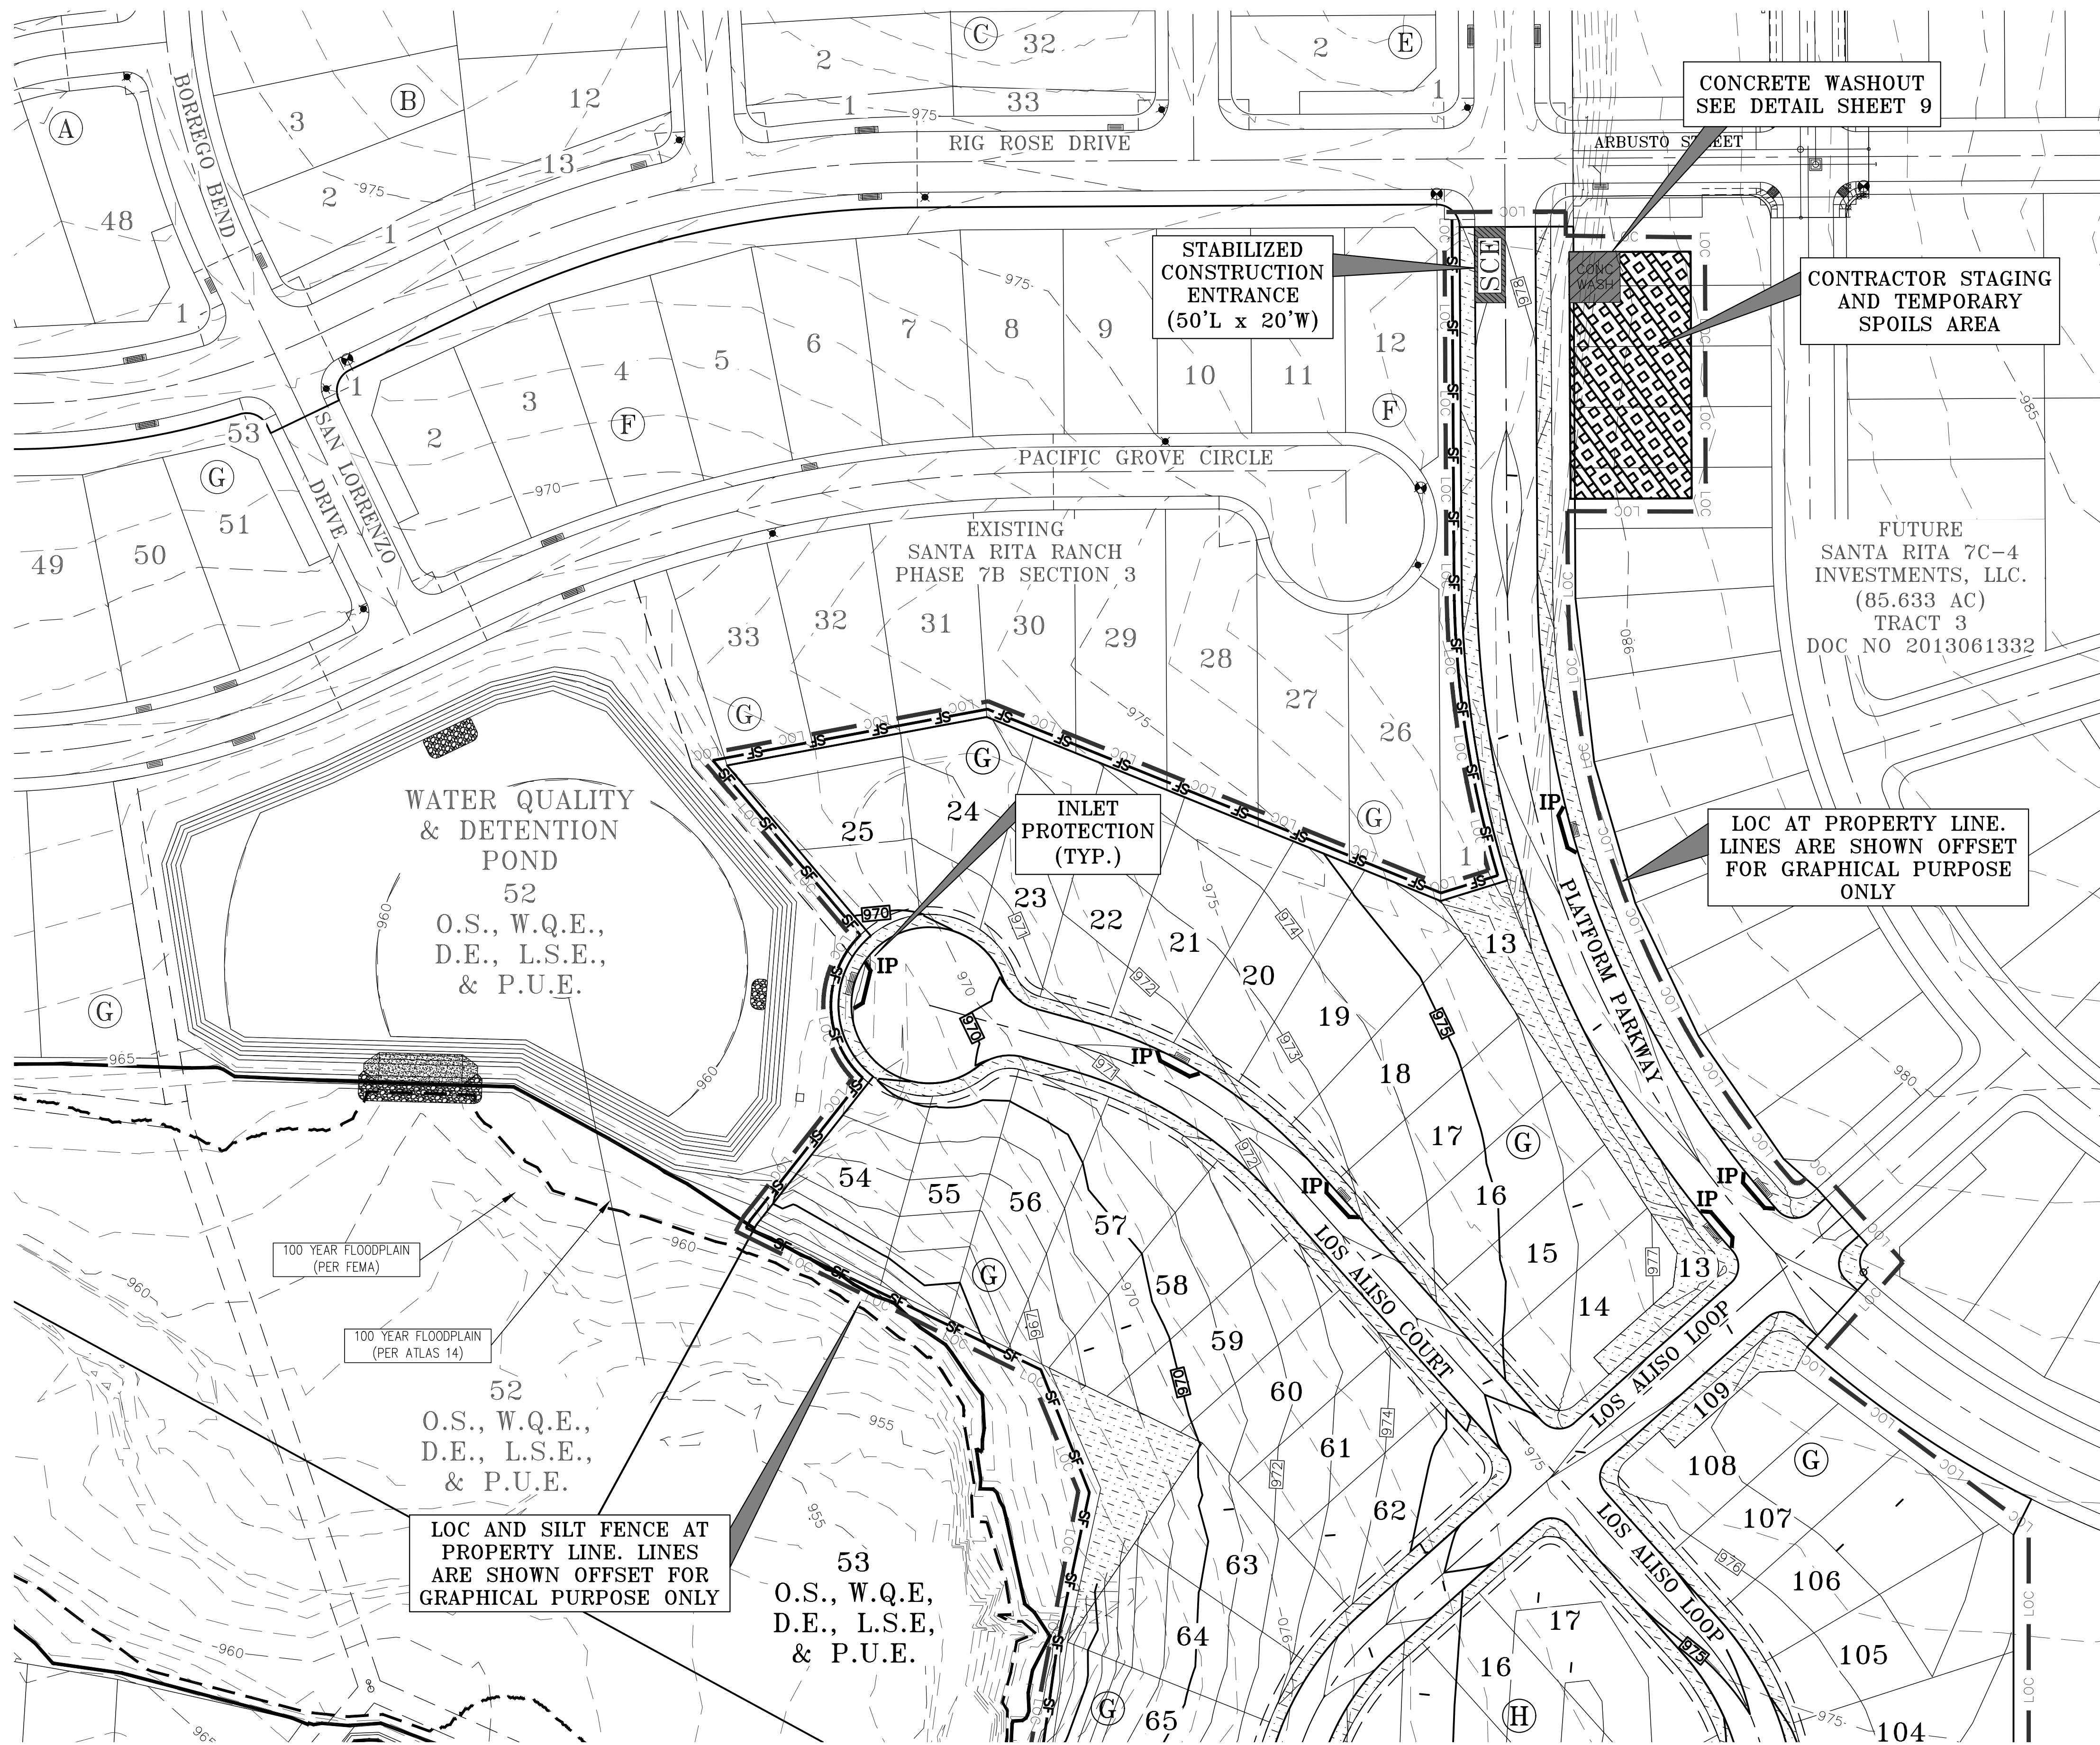

LEGEND	
	SILT FENCE
	SILT FENCE J-HOOK
	LIMITS OF CONSTRUCTION
	INLET PROTECTION
	TEMPORARY ROCK BERM
	STABILIZED CONSTRUCTION ENTRANCE
	ROLLED EROSION CONTROL MATTING, (EXCEL SS-2, TOPSOIL AND SEEDING)
	TOPSOIL AND SEED
	TOPSOIL AND DRILL SEED

\*ALL AREAS DISTURBED OUTSIDE OF THE SINGLE FAMILY LOTS ARE REQUIRED TO BE REVEGETATED BY THE CONTRACTOR

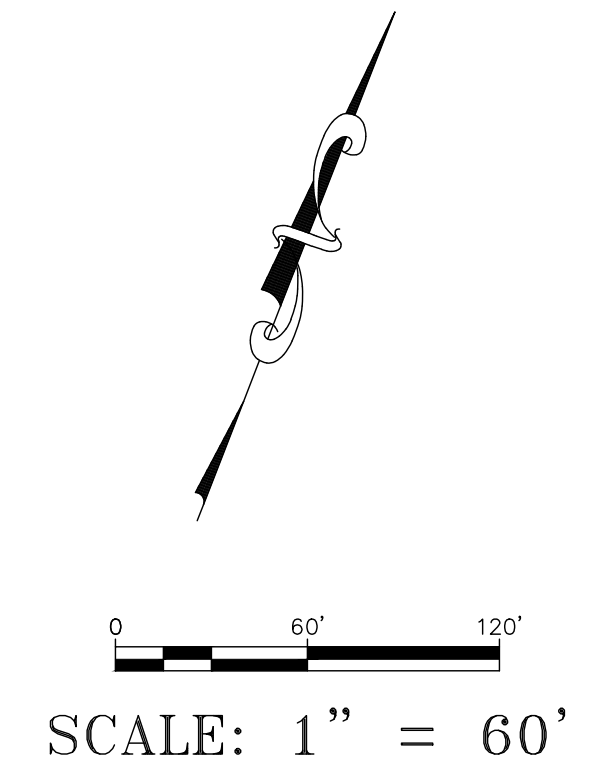

DESIGNED BY: SPC	DRAFTED BY: CFH
DATE	
REVISION	
SHEET NAME: EROSION CONTROL PLAN (1 OF 2)	
JOB NAME: SANTA RITA RANCH PHASE 7B, SECTION 4	
PROJECT: STREET, DRAINAGE, WATER, AND WASTEWATER IMPROVEMENTS	
 CARLSON, BRIGANCE & DOERING, INC. ID# F3791 11-8-2024	
DATE	NOV 2024
JOB NUMBER	5488
SHEET	7 OF 62
SHEET NO.	7









### Specifications

Western Excelsior manufactures a full line of Rolled Erosion Control Products (RECPs). Excel SS-2 temporary Erosion Control Blanket is composed of a 100% certified weed free agricultural straw matrix mechanically (stitch) bound on two inch centers between two photodegradable, synthetic nets. Excel SS-2 is intended for use in channels or on slopes requiring erosion protection for a period up to twelve months. Actual field longevity is dependent on soil and climatic conditions. Each roll of EXCEL SS-2 is made in the USA and manufactured under Western Excelsior's Quality Assurance Program to ensure a continuous distribution of fibers and consistent thickness. Typical manufactured properties are provided in Table 1 and product characteristics are provided in Table 2.

Table 1- Specified Expected Values

Tested Property	Test Method	Value
Tensile Strength (MD) x (TD)	ASTM D6818	10.0 lb/in (1.8 kN/m) x 6.2 lb/in (1.1 kN/m)
Elongation (MD) x (TD)	ASTM D6818	20 % x 26 %
Mass Per Unit Area	ASTM D6475	8.0 oz/yd <sup>2</sup> (271 g/m <sup>2</sup> )
Thickness	ASTM D6525	0.28 in (7 mm)
Light Penetration	ASTM D6567	22 % open
Water Absorption	ASTM D1117	450 %

Table 2 - Netting

Top Net Type	Synthetic, Photodegradable
Bottom Net Type	Synthetic, Photodegradable
Top Net Opening Dimensions	0.5 in (13 mm) x 0.5 in (13 mm)
Bottom Net Opening Dimensions	0.5 in (13 mm) x 0.5 in (13 mm)

Excel SS-2 is available in multiple roll sizes ranging in width from 8.0 ft to 16.0 ft, and 112.5 ft to 600 ft in length. Standard roll sizes are 100 square yards, measuring 8.0 ft wide by 112.5 ft long. Custom roll sizes are available upon request.

Document # WE EXCEL SS2 SPEC. This document has been developed to provide the characteristic properties of the product described. For questions, to request performance data or installation recommendations, contact Western Excelsior at 866 540 9810 or [weexcelsior@westernexcelsior.com](mailto:weexcelsior@westernexcelsior.com). Updated 4/14/2014.

#### I. PERMANENT EROSION CONTROL:

- All disturbed areas outside of the single family lots shall be revegetated as noted below.
- All revegetated areas require a minimum of four (4) inches of topsoil be placed prior to revegetation. Do not add topsoil within the critical root zone of existing trees.
- All revegetated areas are required to be watered immediately after installation to achieve germination and a healthy stand of plants that can ultimately survive without supplemental water. Apply the water uniformly to the planted areas without causing displacement or erosion of the materials or soil. Maintain the seedbed in a moist condition favorable for grass growth. A temporary sprinkler system must be installed in areas not accessible to a water truck. The sprinkler system must remain in place until acceptable grass growth per #4 below is established.
- Permanent erosion control shall be acceptable when the grass has grown at least 1½ inches high with a minimum of 95 percent with no bare spots larger than 10 square feet.

#### II. VEGETATIVE STABILIZATION:

- Seed Mix:
  - Seed mix shall be ordered from Native American Seed - 10101 FM 1102 New Braunfels, TX 78130 - (800) 728-4043
  - Dam Slope Mix Item #2808MIX 31222 (see mix below). You must submit to the engineer (via email at [steve@cbdeng.com](mailto:steve@cbdeng.com)), a receipt showing total pounds purchased is equal to the seed rate multiplied by the total square footage of area to be revegetated. The dam slope mix seed rate is 2 lbs. per 1000 sq.ft. for Hydromulch.

Name	% In wt	Test Date	Germination	Dormant	Total Germ
Prairie Wildrye	16.70%	8/20/22	15%	70%	85%
Virginia Wildrye	14.32%	8/20/22	7%	85%	92%
Sideoats Grama	11.93%	8/20/22	54%	14%	68%
Big Bluestem	11.93%	7/20/22	97%	2%	99%
Tall Droseed	8.95%	11/20/22	31%	51%	82%
Indiangrass	5.97%	7/20/22	51%	47%	98%
Purity: 85.18%	Inert: 14.81%	Other: 0.01%	Weed: 0%	Noxious: None	Origin: USA
Germ: 39.47%	Dormant: 45.22%	Ttl Germ: 84.69%	PLS: 72.14%	Seeds/lb: 264,245	Net Weight: 50 Lbs

Little Bluestem 4.89%, Blue Grama 4.89%, Little Bluestem - Pinewoods 4.89%, Buffalograss 2.98%, Western Wheatgrass 2.98%, Switchgrass 1.79%, Eastern Gamagrass 1.12%, Sand Lovegrass 1.01%, Cane Bluestem 0.89%, Sand Droseed 0.89%, Curly Mesquite 0.36%, Texas Cupgrass 0.18%, Slender Grama 0.030%


- Revegetation between September 15<sup>th</sup> to March 1<sup>st</sup>:

- Add Cereal Rye Grain to Dam Slope Mix. You must submit to the engineer (via email at [steve@cbdeng.com](mailto:steve@cbdeng.com)), a receipt showing total pounds purchased is equal to the seed rate multiplied by the total square footage of area to be revegetated. The cereal rye grain seed rate is 10 lbs. per 1000 sq.ft. for Hydromulch.
- Hydromulch shall comply with Table 1, below.

Material	Description	Longevity	Typical Applications	Application Rates
Bonded Fiber Matrix (BFM)	80% Organic defibrated fibers			
10% Tackifier		6 months	On slopes up to 2:1 and erosive soil conditions	2,500 to 4,000 lbs per acre (see manufacturers recommendations)
Fiber Reinforced Matrix (FRM)	65% Organic defibrated fibers 25% Reinforcing Fibers or less 10% Tackifier	Up to 12 months	On slopes up to 1:1 and erosive soil conditions	3,000 to 4,500 lbs per acre (see manufacturers recommendations)

- Erosion Control Matting:


- Erosion control matting shall be installed within areas delineated on the Erosion Control Plan. Matting shall be EXCEL SS-2 per the specification on this sheet.

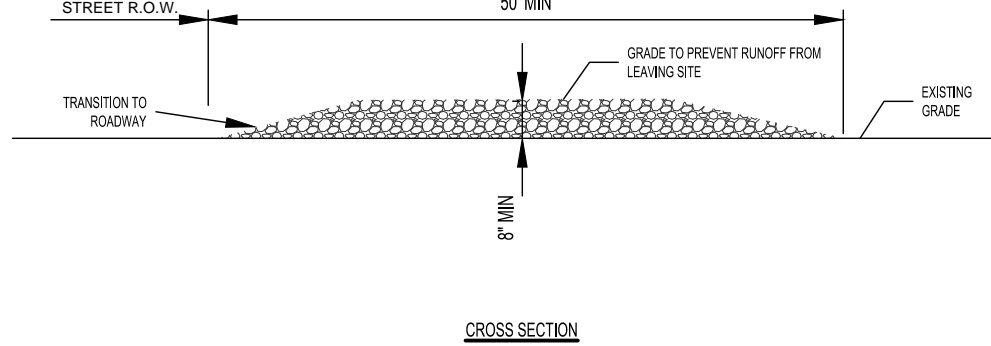

#### NOTES:

- STONE BED SHALL BE 3'-8" OPEN GRADED ROCK.
- THICKNESS OF GRAVEL TO BE PLACED TO BE NOT LESS THAN 12".
- LENGTH SHALL BE A MINIMUM OF 50' FROM ACTUAL ROADWAY AND WIDTH NOT LESS THAN FULL WIDTH OF INGRESS/EGRESS.
- ENTRANCE SHALL BE PROPERLY GRADED TO PREVENT TRAFFIC FROM LEAVING THE CONSTRUCTION SITE.
- THE ENTRANCE SHALL BE MAINTAINED IN A CONDITION WHICH WILL PREVENT TRACKING OF SEDIMENT ONTO PUBLIC RIGHTS OF WAY. ALL SEDIMENT SPILLED, CROPPED, WASHED OR TRACKED ONTO PUBLIC RIGHTS OF WAY MUST BE REMOVED IMMEDIATELY BY CONTRACTOR.
- AS NECESSARY, WHEELS MUST BE CLEANED TO REMOVE SEDIMENT FROM TIRE SURFACES. ONLY PUBLIC RIGHT OF WAY WHEN WASHING IS REQUIRED, IT SHALL BE DONE ON AN AREA STABILIZED WITH CLEANED STONE WHICH DRAINS INTO AN APPROVED SEDIMENT TRAP OR SEDIMENT BERM. ALL SEDIMENT SHALL BE PREVENTED FROM ENTERING ANY DITCH, DRAIN, DITCH OR WASTEWATER USING APPROVED METHODS.


RECORD SIGNED COPY ON FILE AT PUBLIC WORKS APPROVED	CITY OF ROUND ROCK	DRAWING NO. EC-09
DATE 03-25-11	STABILIZED CONSTRUCTION ENTRANCE DETAIL	
THE ARCHITECT/ENGINEER ASSUMES RESPONSIBILITY FOR THE APPROPRIATE USE OF THIS DETAIL. (NOT TO SCALE)		

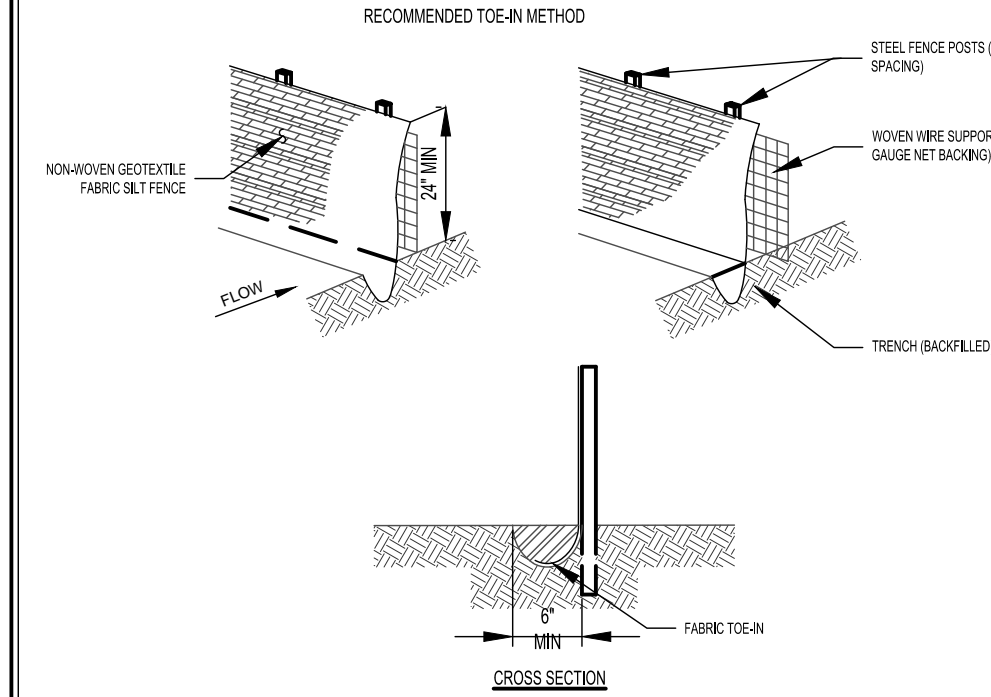

#### NOTES:

- STEEL POSTS WHICH SUPPORT THE SILT FENCE SHALL BE INSTALLED ON A SLIGHT WHEEL TOWARD THE WINDWARD/UPWIND SOURCE. POST MUST BE EMBEDDED A MIN. OF ONE (1) FOOT.
- THE TIE OF THE SILT FENCE SHALL BE TRACHED IN WITH A SPANDE OR MECHANICAL TRACHED, SO THAT THE DOWNWIND FACE OF THE TRENCH IS FLAT AND REPRESENTATIVE TO THE LINE OF FLOW. WHERE FENCE CANNOT BE TRACHED IN, E.G. PAVEMENT, WEIGHTY FABRIC FLAP WITH WASHED GRAVEL ON TOP, MUST BE USED TO PREVENT FLOW UNDER FENCE.
- THE TRENCH MUST BE A MINIMUM OF 6 INCHES DEEP AND 6 INCHES WIDE TO ALLOW FOR THE SILT FENCE FABRIC TO BE LAID IN THE GROUND AND BACKFILLED WITH COMPACTED MATERIAL.
- SILT FENCE SHALL BE SECURELY FASTENED TO EACH STEEL SUPPORT POST OR TO WOODEN WIRE WHICH IS TIGHTLY SECURELY FASTENED TO THE STEEL FENCE POSTS.
- INSPECTION SHALL BE MADE WEEKLY OR AFTER EACH MAJOR EVENT AND REPAIR OR REPLACEMENT SHALL BE MADE PROMPTLY AS REQUIRED.
- ACCUMULATED SILT SHALL BE REMOVED WHEN IT REACHES A DEPTH OF 6 INCHES. THE SILT SHALL BE DEPOSED OF IN AN APPROVED MANNER AND IN SUCH A MANNER AS TO NOT CONTINUE TO ACCUMULATE.
- SILT FENCE SHALL BE REMOVED AS SOON AS THE SOURCE OF SEDIMENT IS STABILIZED.


RECORD SIGNED COPY ON FILE AT PUBLIC WORKS APPROVED	CITY OF ROUND ROCK	DRAWING NO. EC-10
DATE 03-25-11	SILT FENCE DETAIL	
THE ARCHITECT/ENGINEER ASSUMES RESPONSIBILITY FOR THE APPROPRIATE USE OF THIS DETAIL. (NOT TO SCALE)		

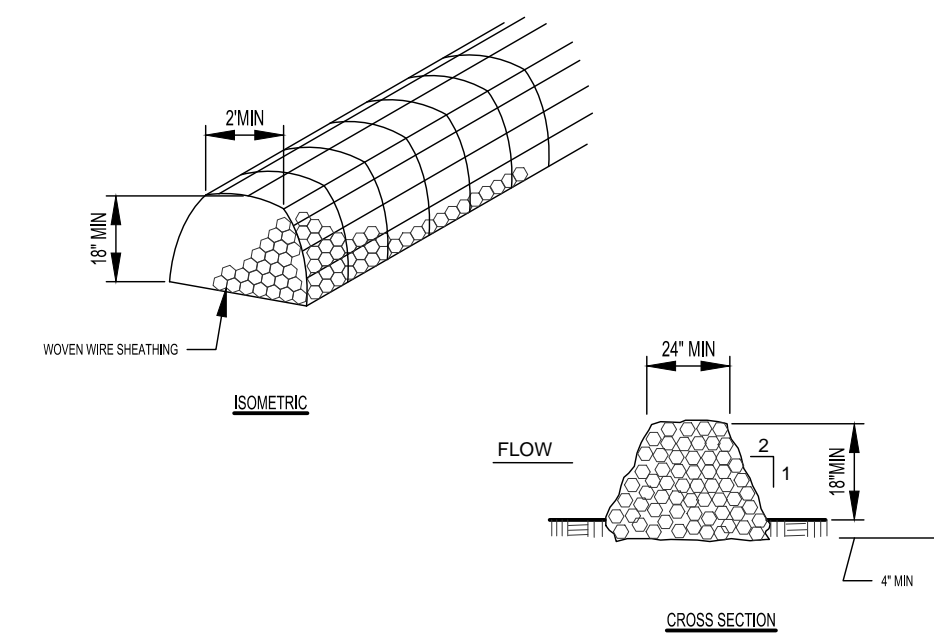

#### NOTES:

- USE ONLY OPEN GRADED ROCK IS 1 1/2" DIAMETER FOR ALL CONDITIONS.
- THE ROCK BERM SHALL BE SECURED WITH A WOODEN WIRE SHAPING HAVING MAXIMUM 1" OPENING AND MINIMUM WIRE DIAMETER OF 20 GAUGE.
- THE ROCK BERM SHALL BE INSPECTED DAILY OR AFTER EACH MAJOR EVENT AND THE STONE AND OR FABRIC CONSTRUCTION SHAPING SHALL BE REPLACED WHEN THE STRUCTURE BEGINS TO FUNCTION IN A MANNER DUE TO SEDIMENT ACCUMULATION MAKING THE ROCK BERM NO LONGER FUNCTIONAL. CONSTRUCTION TRAFFIC CHANGE, ETC.
- F SEDIMENT REACHES A DEPTH OF 6", THE BERM SHALL BE REMOVED AND DISPOSED OF ON AN APPROVED SITE AND IN A MANNER THAT WILL NOT CAUSE A SEDIMENTATION PROBLEM.
- WHEN THE SITE IS COMPLETELY STABILIZED, THE BERM AND ACCUMULATED SEDIMENT SHALL BE REMOVED AND DISPOSED OF IN AN APPROVED MANNER.


RECORD SIGNED COPY ON FILE AT PUBLIC WORKS APPROVED	CITY OF ROUND ROCK	DRAWING NO. EC-12
DATE 03-25-11	ROCK BERM DETAIL	
THE ARCHITECT/ENGINEER ASSUMES RESPONSIBILITY FOR THE APPROPRIATE USE OF THIS DETAIL. (NOT TO SCALE)		

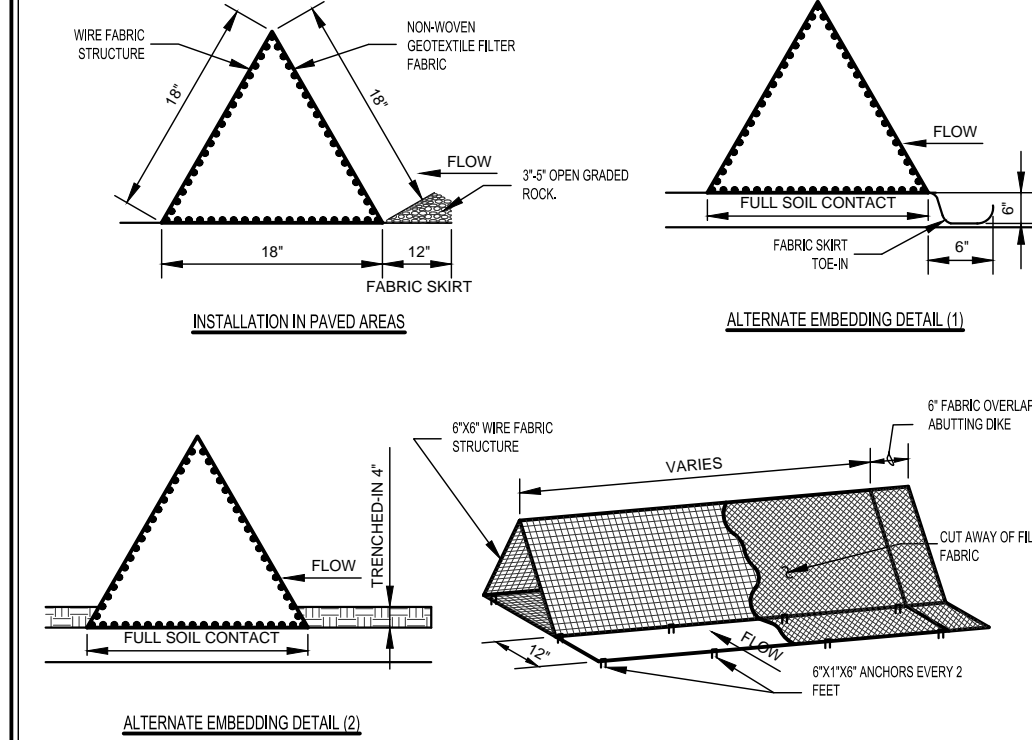

#### NOTES:

- DICES SHALL BE PLACED IN A ROW WITHIN 2 FEET OF ABUTTING.
- FABRIC COVER AND SKIRT SHALL BE A CONTINUOUS WRAPPING OF GEOTEXTILE. THE SKIRT SHALL BE A CONTINUOUS EXTENSION OF THE UPSTREAM FACE FABRIC. DICES AND SKIRT SHALL BE SECURELY ANCHORED IN PLACE WITH WIRE STAPLES AT 2' INTERVALS ON BOTH SIDES AND SKIRT OR WITH 3/8" DIAMETER REBAR WITH TIE DICES.
- FILTER MATERIAL SHALL BE LAPPED OVER DICES IF TO COVER DICES-GROUND JOINTS. JOINTS SHALL BE FASTENED WITH GALVANIZED BRAD NAILS.
- DIRECTION SHALL BE MADE WEEKLY OR AFTER EACH MAJOR EVENT AND REPAIR OR REPLACEMENT SHALL BE MADE PROMPTLY AS REQUIRED.
- ACCUMULATED SILT SHALL BE REMOVED WHEN IT REACHES A DEPTH OF 6" AND DISPOSED OF IN A MANNER WHICH WILL NOT CAUSE ACCIDENTAL SILTATION. AFTER THE CONSTRUCTION SITE IS COMPLETELY STABILIZED, THE DICES AND ANY REMAINING SILT SHALL BE REMOVED. SILT SHALL BE DEPOSED OF AS INDICATED IN NOTE #4 ABOVE.


RECORD SIGNED COPY ON FILE AT PUBLIC WORKS APPROVED	CITY OF ROUND ROCK	DRAWING NO. EC-11
DATE 03-25-11	TRIANGULAR SEDIMENT FILTER DIKE DETAIL	
THE ARCHITECT/ENGINEER ASSUMES RESPONSIBILITY FOR THE APPROPRIATE USE OF THIS DETAIL. (NOT TO SCALE)		

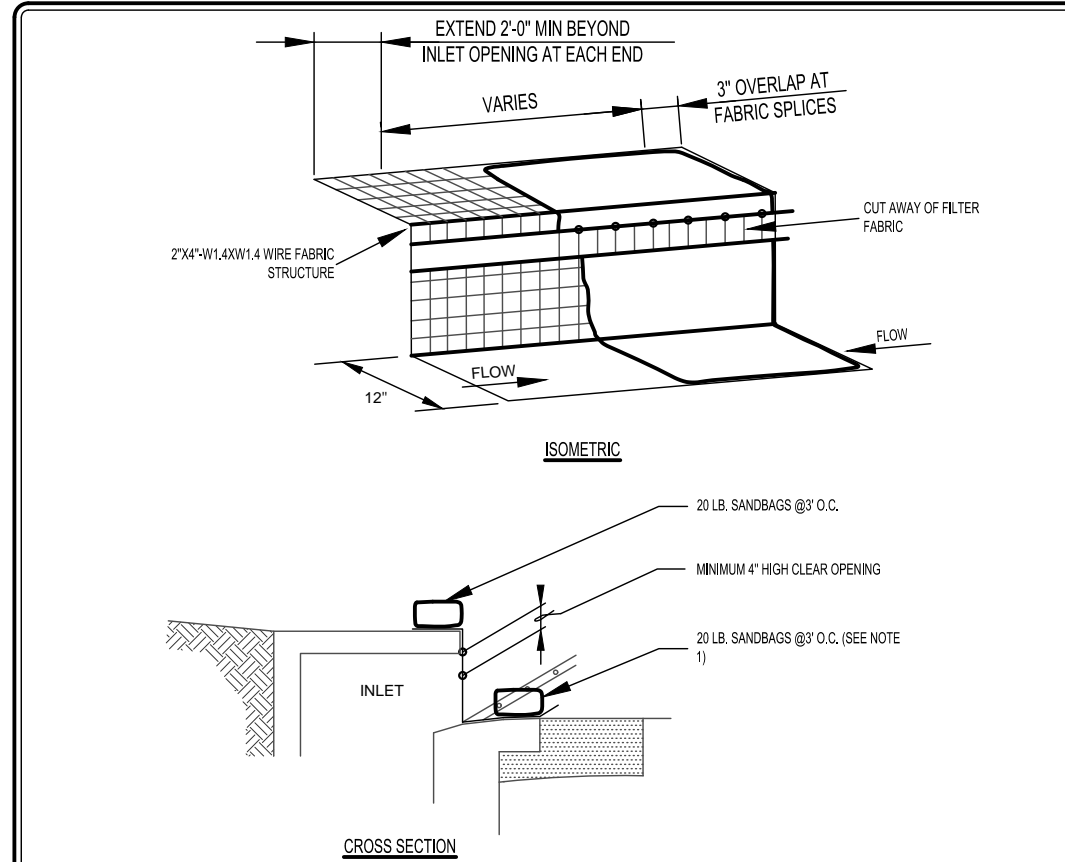

#### NOTES:

- WHERE MINIMUM CLEARANCES CAUSE TRAFFIC TO DRIVE IN THE GUTTER, THE CONTRACTOR MAY SUBSTITUTE A 1" X 4" BOARD SECURED WITH CONCRETE NAILS 3" O.C., WAILED INTO THE GUTTER IN LINES OF SANDBAGS TO HOLD THE FILTER DIKE IN PLACE. UPON REMOVAL, CLEAN ANY DIRT/DEBRIS FROM NAILING LOCATIONS, APPLY CHEMICAL SANITING AGENT AND APPLY WASHING GROUT FLOW WITH SURFACE OF GUTTER.
- A SECTION OF FILTER FABRIC SHALL BE REMOVED AS SHOWN ON THE DETAIL OR AS DIRECTED BY THE ENGINEER OR DESIGNATED REPRESENTATIVE. FABRIC MUST BE SECURED TO WIRE BANDING WITH CAPS OR WIRE BANDING AT THE LOCATION.
- DAILY INSPECTION SHALL BE MADE BY THE CONTRACTOR AND SILT ACCUMULATION MUST BE REMOVED WHEN DEPTH REACHES 2".
- CONTRACTOR SHALL MONITOR THE PERFORMANCE OF INLET PROTECTION DURING EACH MAJOR EVENT AND IMMEDIATELY REMOVE THE INLET PROTECTION IF THE STORMWATER BEGINS TO OVERTOP THE CURB.
- INLET PROTECTIONS SHALL BE REMOVED AS SOON AS THE SOURCE OF SEDIMENT IS STABILIZED.


RECORD SIGNED COPY ON FILE AT PUBLIC WORKS APPROVED	CITY OF ROUND ROCK	DRAWING NO. EC-14
DATE 03-25-11	CURB INLET PROTECTION DETAIL	
THE ARCHITECT/ENGINEER ASSUMES RESPONSIBILITY FOR THE APPROPRIATE USE OF THIS DETAIL. (NOT TO SCALE)		

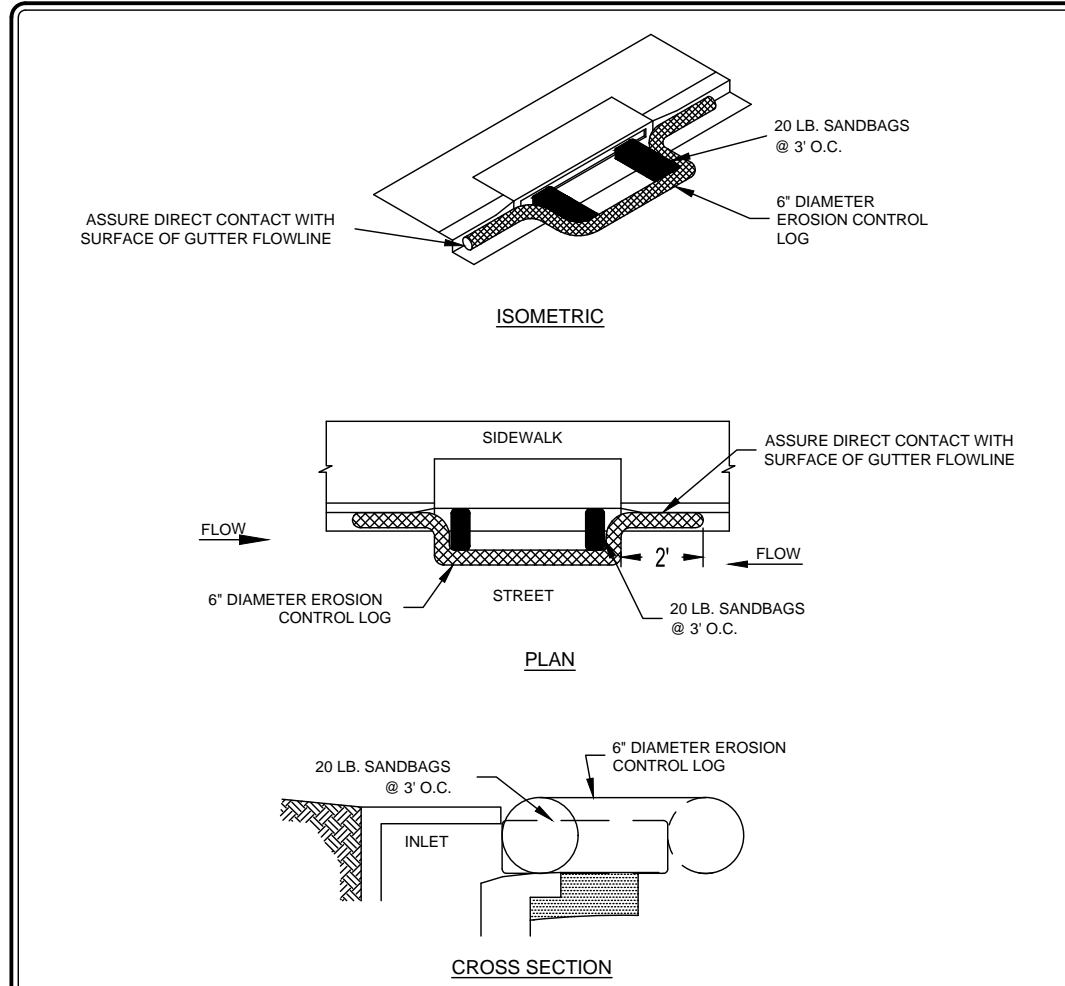

#### NOTES:

- EROSION CONTROL LOG CONTAINMENT MESH SHALL BE 100% BIODEGRADABLE, PHOTODEGRADABLE OR RECYCLABLE. AND FILL MATERIAL SHALL CONSIST OF MULCH, ASPEN EXCELSIOR FIBERS, CHIPPED SITE VEGETATION, COCONUT FIBERS, 100% RECYCLABLE FIBERS, OR ANY OTHER ACCEPTABLE MATERIAL. EXCLUDING STRAW AND HAY.
- DAILY INSPECTION SHALL BE MADE BY THE CONTRACTOR AND SILT ACCUMULATION MUST BE REMOVED WHEN DEPTH REACHES 2".
- CONTRACTOR SHALL MONITOR THE PERFORMANCE OF INLET PROTECTION DURING EACH RAINFALL EVENT AND IMMEDIATELY REMOVE THE INLET PROTECTIONS IF THE STORMWATER BEGINS TO OVERTOP THE CURB.
- INLET PROTECTIONS SHALL BE REMOVED AS SOON AS THE SOURCE OF SEDIMENT IS STABILIZED.


RECORD SIGNED COPY ON FILE AT PUBLIC WORKS APPROVED	CITY OF ROUND ROCK	DRAWING NO. EC-13
DATE 03-25-11	CURB INLET PROTECTION WITH EROSION CONTROL LOG DETAIL	
THE ARCHITECT/ENGINEER ASSUMES RESPONSIBILITY FOR THE APPROPRIATE USE OF THIS DETAIL. (NOT TO SCALE)		

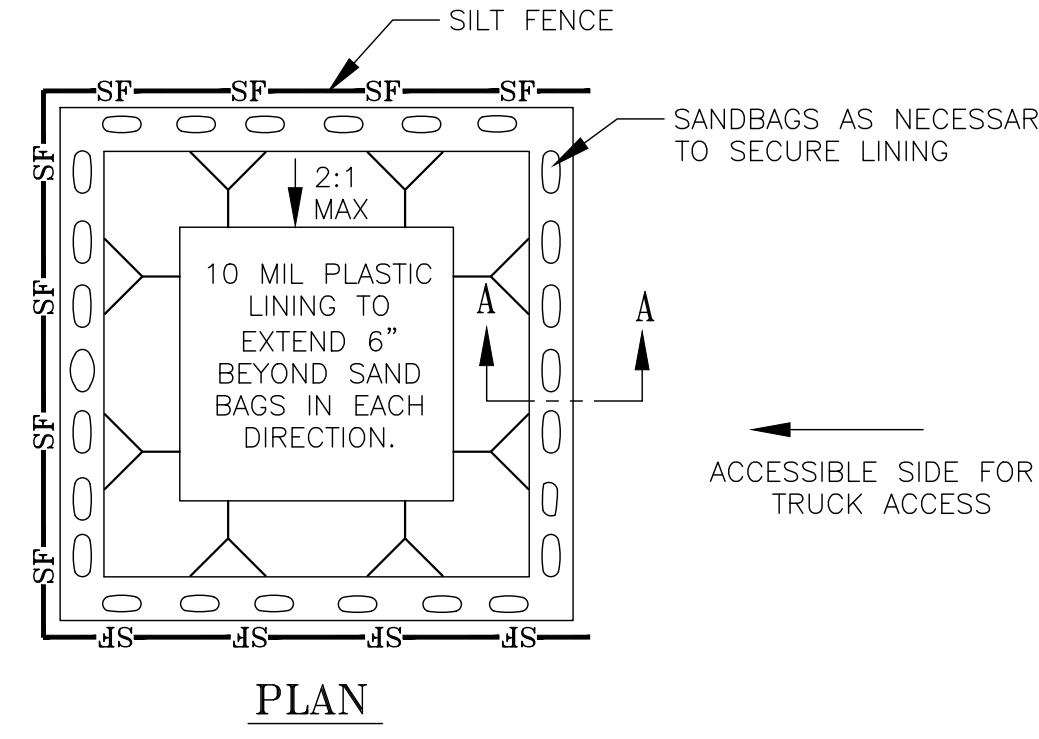

#### CONCRETE WASHOUT AREA NOTES:

- WASHOUT SHALL BE INSTALLED PRIOR TO PLACING ANY CONCRETE ON-SITE.
- INSTALL DIRECTIONAL SIGNS AS NECESSARY TO INDICATE WASHOUT LOCATION TO CONCRETE SUPPLY VEHICLES.
- WASHOUT SHALL BE INSPECTED WEEKLY AND AFTER RAIN EVENTS IN ACCORDANCE WITH SWPPP.
- CONTRACTOR TO MAINTAIN, REPAIR, ENLARGE OR RELOCATE WASHOUT AS NECESSARY TO MEET PROJECT REQUIREMENTS.
- WHEN NECESSARY DURING CONSTRUCTION, OR AT THE COMPLETION OF ALL CONSTRUCTION, CONCRETE SHALL BE REMOVED AND LAWFULLY DISPOSED OF AND THE WASHOUT AREA FILLED WITH COMPACTED SELECT FILL.
- CONCRETE WASHOUT SHALL NOT BE LOCATED WITHIN 50' OF STORM INLET, DITCH, OR SUBSURFACE DRAINAGE SYSTEM.

NOTE: SIZE VARIES BASED ON ANTICIPATED VOLUME OF CONCRETE TO BE PLACED. MINIMUM SIZE 8'X8' BOTTOM.

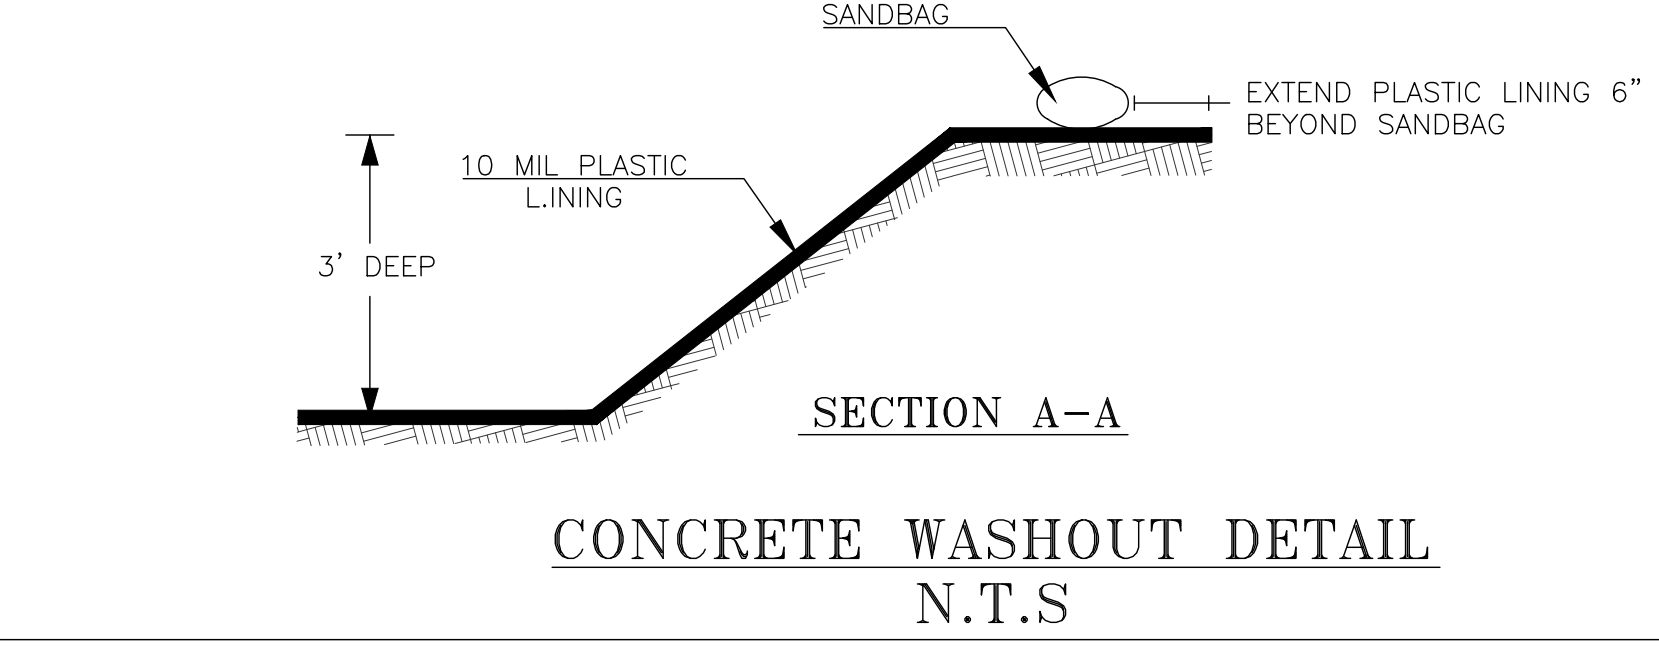

CONCRETE WASHOUT DETAIL  
N.T.S

DESIGNED BY: SPC	DRAFTED BY: CFI
DATE	
REVISION	
SHEET NAME: EROSION NOTES & DETAILS	
JOB NAME: SANTA RITA RANCH PHASE 7B, SECTION 4	
PROJECT: STREET, DRAINAGE, WATER, AND WASTEWATER IMPROVEMENTS	
SHEET NO. 9 OF 62	
DATE NOV 2024	
JOB NUMBER 5488	
SHEET NO. 9 OF 62	
SHEET NO. 9	

Carlson, Brigrance & Doering, Inc.  
Civil Engineering

11-8-2024

STEVEN P. CATES  
93648  
LICENSED PROFESSIONAL ENGINEER

CARLSON, BRIGRANCE & DOERING, INC.  
12129 RR 630 N. Ste. 600  
Austin, Texas 78750

Phone No. (512) 286-5160 Fax No. (512) 286-5165



FILE PATH: J:\ACD\5488\Ang5488 TCEQ.dwg - Nov 09, 2024 - 1:05pm



CLAYTON PROPERTIES GROUP, INC.  
(79.2416 AC)  
DOC NO 2020089243

**LEGEND**

---

SECTION BOUNDARIES

XX

SECTION NUMBER

---

TCEQ PROJECT AREA BOUNDARY

---

DRAINAGE BOUNDARY LINE


---

OFFSET TCEQ PROJECT AREAS  
(SEE NOTE 1, THIS SHEET)

---

OFFSITE CONTRIBUTING AREA

NOTES:  
1. REFERS TO DEVELOPED AREAS THAT DO NOT DRAIN TO A TREATMENT BMP. TREATMENT PONDS HAVE BEEN SIZED TO TREAT DRAINING AREA BEYOND THE REQUIRED 80% TSS REDUCTION TO ACCOUNT FOR TSS REMOVAL FROM OFFSET AREAS.

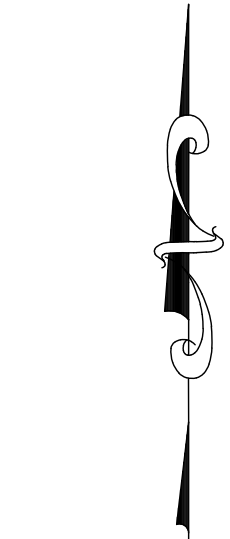

0 300' 600'

SCALE: 1" = 300'

Table 1 - Impervious Cover per Section

Contributing Sections	TCEQ Project Area Per Section						Onsite Drainage Basin to BMP Per Section						TSS Removal Required (lbs)
	Project Area (ac)	# Lots	Impervious Areas (ac)				Drainage Basin (ac)	# Lots	Impervious Areas (ac)				
			Lots	ROW	Misc.	Total			Lots	ROW	Misc.	Total	
BATCH DETENTION POND 7-3													
7B-2	32.69	91	7.39	7.05	0.00	14.44	20.35	69	5.61	5.99	0.00	11.60	12,569
7B-3	19.33	37	3.15	1.35	0.00	4.50	11.27	27	2.25	1.35	0.00	3.60	3,917
7B-4	3.77	12	0.98	0.70	0.00	1.68	3.77	12	0.98	0.70	0.00	1.68	1,462
7C-3	15.49	52	4.32	2.18	0.00	6.50	15.49	52	4.32	2.18	0.00	6.50	5,658
FUTURE	5.45	32	2.58	0.67	0.00	3.25	5.45	32	2.58	0.67	0.00	3.25	2,829
PROPOSED BATCH DETENTION POND 7-4													
7B-4	39.32	85	6.94	3.16	0.00	10.10	14.37	45	3.72	3.16	0.00	6.88	8,791
FUTURE	53.62	0	0.00	0.00	26.81	26.81	49.03	0	0.00	0.00	26.81	26.81	23,335
SANTA RITA RANCH PHASE 7B SECTION 4													
7C-3	43.09	97	7.92	3.86	26.81	11.78							10,253

Table 2 - BMP Treatment Requirements

Project Area			Drainage Basin						Batch Pond	
			Onsite		Offsite		Total		Capacity at WQV (c/f)	
Total (ac)	Impv Area (ac)	Required TSS Removal (lbs)	Total (ac)	Impv Area (ac)	Total (ac)	Impv Area (ac)	Total (ac)	Impv Area (ac)	Required	Provided
BATCH DETENTION POND 7-3										
76.73	30.37	26,435	56.33	26.63	0.00	0.00	56.33	26.63	252,438	273,767
PROPOSED BATCH DETENTION POND 7-4										
92.94	36.91	32,126	63.40	33.69	0.00	0.00	63.40	33.69	228,094	233,597

DESIGNED BY: SPC

DRAFTED BY: CFI

DATE:

REVISION:

Carlson, Brigrance & Doering, Inc.

C&D

Civil Engineering

FIRM ID #E3791

12129 RR (3) N. Ste. 600

Austin, Texas 78750

Phone No. (512) 280-5160 Fax No. (512) 280-5165

SHEET NAME: TCEQ PROJECT AND DRAINAGE AREA

JOB NAME: SANTA RITA RANCH PHASE 7B, SECTION 4

PROJECT: STREET, DRAINAGE, WATER, AND WASTEWATER IMPROVEMENTS

STATE OF TEXAS

STEVEN P. CATES

93648

PROFESSIONAL ENGINEER

CARLSON, BRIGRANCE & DOERING, INC.

11-8-2024


DATE: NOV 2024

JOB NUMBER: 5488

SHEET: 12 OF 62


SHEET NO.: 12



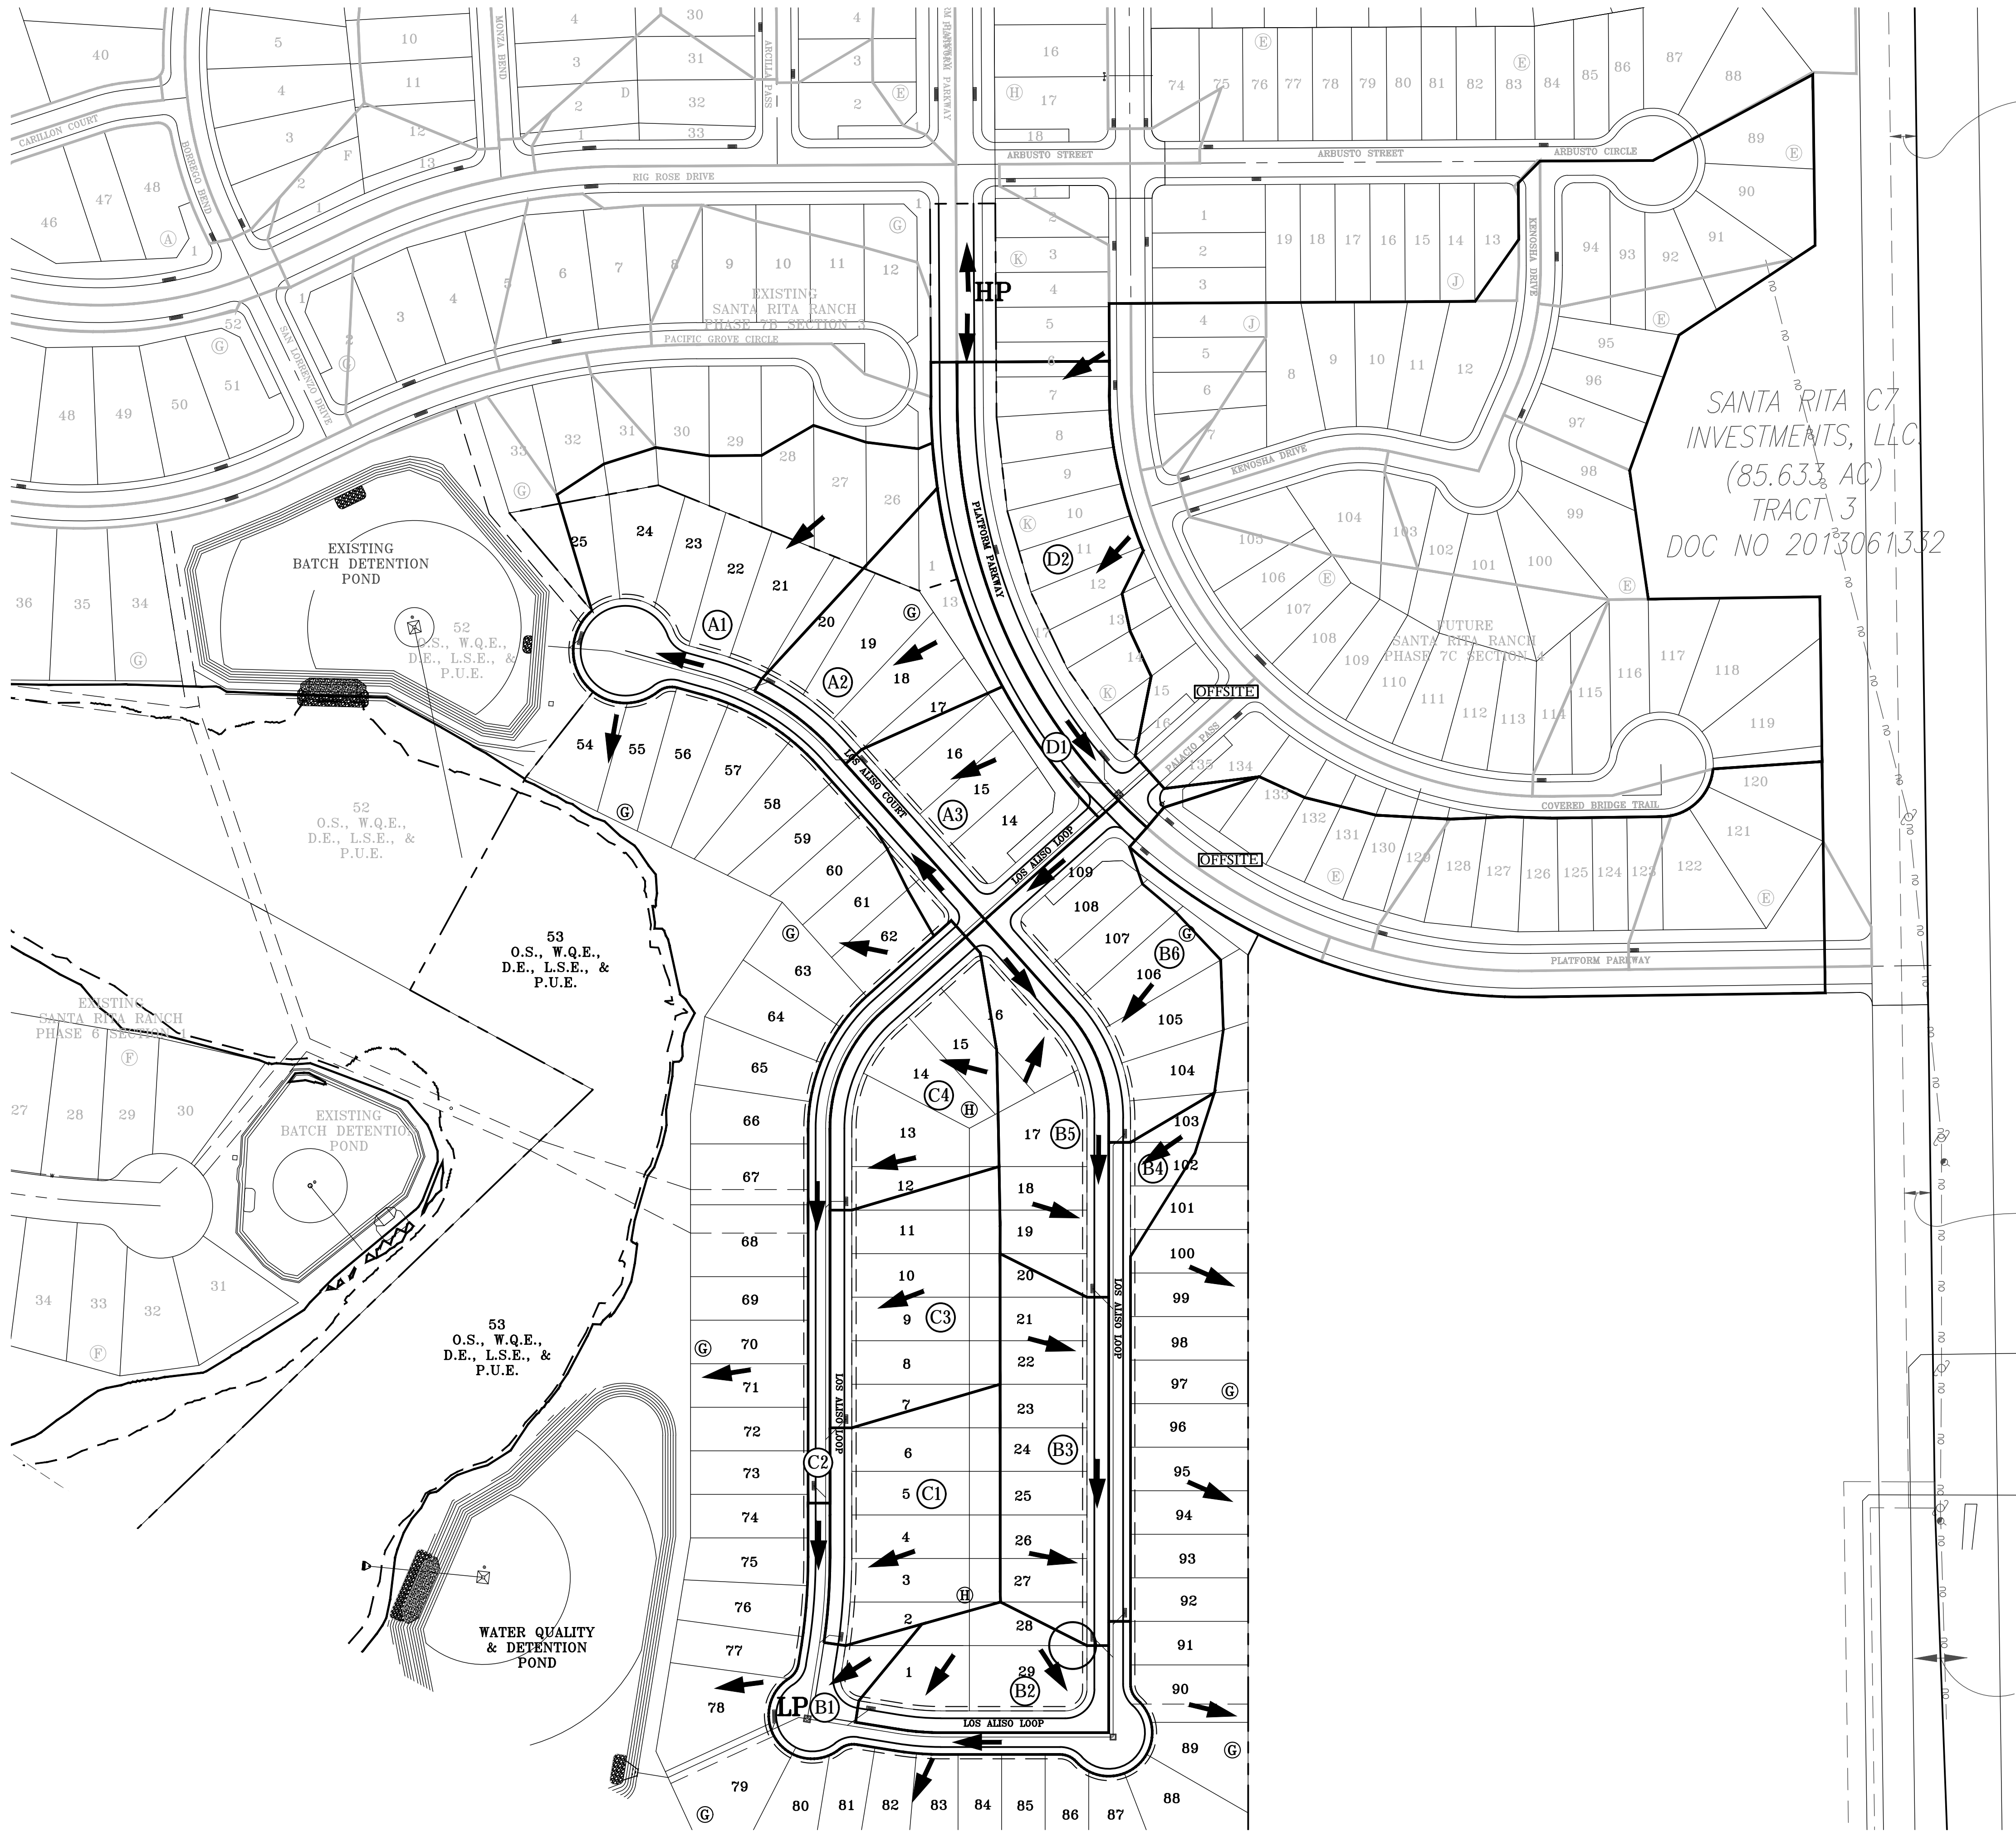

**LEGEND**

- PROPERTY BOUNDARY
- DRAINAGE BOUNDARY LINE
- FUTURE DRAINAGE BOUNDARY
- (A1) DRAINAGE AREA LABEL
- - - 940 - - - EXISTING CONTOUR MAJOR
- - - EXISTING CONTOUR MINOR
- FLOW ARROW
- HP/LP HIGH POINT/LOW POINT

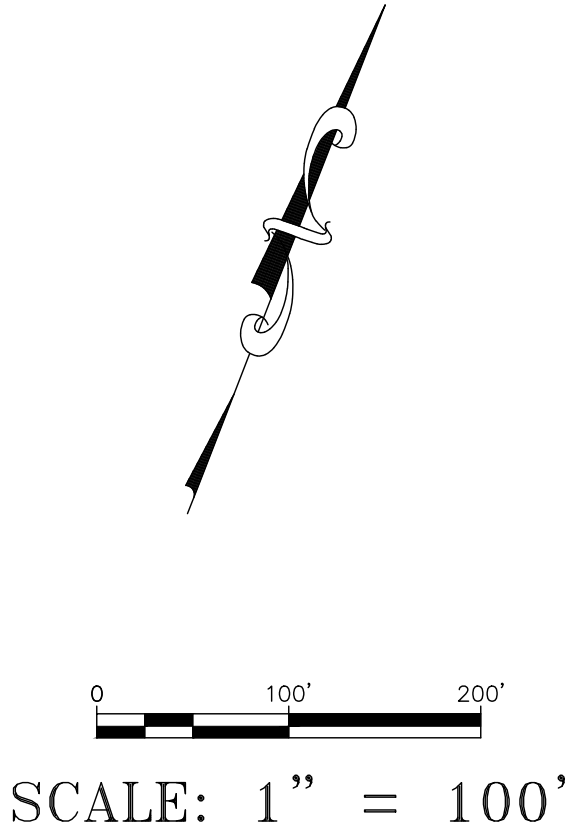

SCALE: 1" = 100'

FILE PATH: J:\ACD\5488\5488 DRAINAGE.dwg - Nov 06, 2024 - 9:16am

DESIGNED BY: SPC	DRAFTED BY: CFH
DATE	
REVISION	
<b>Carlson, Brigrance &amp; Doering, Inc.</b> Civil Engineering & Surveying FIRM ID #E3791 Main Office: 5501 West Williams Canyon Dr., Austin, Texas 78750 North Office: 12129 RR 630 N., Suite 600, Austin, Texas 78750 Phone No. (512) 280-5160 Fax No. (512) 280-5165	
<b>C&amp;D</b>	
SHEET NAME: DRAINAGE PLAN	
JOB NAME: SANTA RITA RANCH PHASE 7B, SECTION 4	
PROJECT: STREET, DRAINAGE, WATER, AND WASTEWATER IMPROVEMENTS	
 STEVEN P. CATES 93648 LICENSED PROFESSIONAL ENGINEER MECHANICAL CARLSON, BRIGRANCE & DOERING, INC. ID# F3791 11-8-2024	
DATE: NOV 2024	
JOB NUMBER: 5488	
SHEET: 13 OF 62	
SHEET NO. 13	



FILE PATH: J:\ACD\5488\Ang5488 DRAINAGE.dwg - Nov 03, 2024 - 1:58pm

Area No.	Area (Acre)	T <sub>c</sub> (Min.)	Perv. (%)	Imperv. (%)	C 25	C 100	I <sub>25</sub> In/Hr	I <sub>100</sub> In/Hr	Q <sub>25</sub> CFS	Q <sub>100</sub> CFS
A1	2.37	14	47	53	0.64	0.72	7.67	9.92	11.6	16.9
A2	0.97	11	52	48	0.62	0.70	8.51	10.92	5.1	7.4
A3	0.93	12	46	54	0.64	0.72	8.12	10.45	4.9	7.0
B1	0.72	11	30	70	0.69	0.77	8.56	10.97	4.3	6.1
B2	0.75	18	46	55	0.60	0.68	7.04	9.16	3.2	4.7
B3	1.14	18	46	52	0.59	0.67	6.91	8.99	4.6	6.8
B4	0.49	21	32	68	0.68	0.76	6.54	8.54	2.2	3.2
B5	0.98	16	45	55	0.60	0.68	7.24	9.39	4.3	6.3
B6	1.26	16	47	53	0.59	0.67	7.25	9.41	5.4	8.0
C1	1.22	14	51	49	0.62	0.70	7.66	9.90	5.8	8.5
C2	0.41	10	19	82	0.76	0.84	8.79	11.23	2.7	3.9
C3	1.12	14	50	50	0.57	0.65	7.70	9.95	4.9	7.3
C4	0.98	13	47	53	0.64	0.72	7.89	10.18	4.9	7.2
D1	0.39	10	19	81	0.75	0.84	8.78	11.23	2.6	3.7
D2	1.75	16	47	53	0.59	0.67	7.30	9.47	7.6	11.1
OFFSITE1	10.36	21	47	53	0.59	0.67	6.43	8.40	38.5	56.6
OFFSITE2	3.51	25	43	57	0.61	0.70	5.93	7.79	12.8	19.0

6	7	9	10	12	13	15	16
AREAS	T <sub>c</sub>	C <sub>25</sub> *A	C <sub>100</sub> *A	I <sub>25</sub>	I <sub>100</sub>	Q <sub>25</sub>	Q <sub>100</sub>
COMBINED	(Min.)			In/Hr	In/Hr	CFS	CFS
A2-A3	12	1.20	1.35	8.12	10.45	9.7	14.1
A1-A3	14	2.71	3.05	7.67	9.92	20.8	30.2
D1-D2	16	1.33	1.50	7.30	9.47	9.7	14.2
OFFSITE	25	8.30	9.42	5.93	7.79	49.2	73.3
A, D, OFFSITE	25	10.92	13.23	5.93	7.79	64.8	103.0
C4, A, D, OFFSITE	25	11.54	13.84	5.93	7.79	68.5	108.5
C3-C4, A, D, OFFSITE	25	12.19	14.67	5.93	7.79	72.3	114.2
C2-C4, A, D, OFFSITE	25	12.50	15.01	5.93	7.79	74.1	116.9
C1-C4, A, D, OFFSITE	25	13.25	15.87	5.93	7.79	78.6	123.6
B5-B6	16	1.34	1.52	7.24	9.39	9.7	14.2
B4-B6	21	1.67	1.89	6.54	8.54	10.9	16.2
B3-B6	21	2.34	2.65	6.54	8.54	15.3	22.7
B2-B6	21	2.79	3.17	6.54	8.54	18.3	27.0
B2-B6, A, C, D, OFFSITE	25	19.04	12.47	5.93	7.79	112.9	97.1
A, B, C, D, OFFSITE	25	19.53	13.03	5.93	7.79	115.9	101.5

25 - YEAR INLET FLOW CALCULATION TABLE																		
INLET NUM BER	DRAINAGE AREA NO.	Q (CFS)	Q PASS (CFS)	Q SPILL (CFS)	Q ADD (CFS)	Q TOTAL (QA) (CFS)	SLOPE (%)	a (FT)	Y <sub>o</sub> (FT)	PAVEMENT WIDTH	PONDED WIDTH (FT)	Qa/La	La (FT)	LENGTH (FT)	L/La	a/Yo	Q/Qa	REMARK
A1	A1	11.6	0.0	0.0	0.0	11.6	LP	0.42	0.40	33	8.77	-	-	15	-	1.04	1.00	
A2	A2	5.1	0.0	0.0	0.0	5.1	0.90	0.42	0.19	33	3.54	0.65	7.78	10	1.29	2.16	1.00	
A3	A3	4.9	0.0	0.0	0.0	4.9	0.90	0.42	0.19	33	3.48	0.65	7.47	10	1.34	2.20	1.00	
B1	B1	4.3	0.0	0.0	0.0	4.3	LP	0.42	0.21	33	3.81	-	-	15	-	2.02	1.00	
B2	B2	3.2	0.0	0.0	0.0	3.2	0.50	0.42	0.18	33	3.32	0.64	4.94	10	2.03	2.30	1.00	
B3	B3	4.6	0.0	0.0	0.0	4.6	0.50	0.42	0.21	33	3.81	0.67	6.94	10	1.44	2.02	1.00	
B4	B4	2.2	0.0	0.0	0.0	2.2	0.50	0.42	0.16	33	2.90	0.62	3.50	10	2.85	2.60	1.00	
B5	B5	4.3	0.0	0.0	0.0	4.3	0.50	0.42	0.20	33	3.70	0.66	6.46	10	1.55	2.08	1.00	
B6	B6	5.4	0.0	0.0	0.0	5.4	0.50	0.42	0.22	33	4.04	0.68	7.99	10	1.25	1.92	1.00	
C1	C1	5.8	0.0	0.0	0.0	5.8	1.00	0.42	0.20	33	3.65	0.66	8.82	10	1.13	2.10	1.00	
C2	C2	2.7	0.0	0.0	0.0	2.7	0.50	0.42	0.17	33	3.14	0.63	4.29	10	2.33	2.42	1.00	
C3	C3	4.9	0.0	0.0	0.0	4.9	0.50	0.42	0.21	33	3.90	0.67	7.36	10	1.36	1.98	1.00	
C4	C4	4.9	0.0	0.0	0.0	4.9	0.50	0.42	0.21	33	3.90	0.67	7.35	10	1.36	1.98	1.00	
D1	D1	2.6	0.0	0.0	0.0	2.6	LP	0.42	0.15	40	2.74	-	-	15	-	2.84	1.00	
D2	D2	7.6	0.0	0.0	0.0	7.6	LP	0.42	0.30	40	6.19	-	-	15	-	1.38	1.00	

100 - YEAR INLET FLOW CALCULATION TABLE																		
INLET NUMBER	DRAINAGE AREA NO.	Q (CFS)	Q PASS (CFS)	Q SPILL (CFS)	Q ADD (CFS)	Q TOTAL (QA) (CFS)	SLOPE (%)	a (FT)	Yo (FT)	PAVEMENT WIDTH	PONDED WIDTH (FT)	Qa/La	La (FT)	LENGTH (FT)	L/La	a/Yo	Q/Qa	REMARK
A1	A1	16.9	0.0	0.0	1.0	17.9	LP	0.42	0.54	33	> 16.5	-	-	15	-	0.78	1.00	
A2	A2	7.4	1.0	0.0	0.3	6.7	0.90	0.42	0.21	33	3.91	0.67	9.92	10	1.01	1.98	1.00	PASS 1.0 CFS TO A1
A3	A3	7.0	0.3	0.0	0.0	6.7	0.90	0.42	0.21	33	3.93	0.67	10.03	10	1.00	1.97	1.00	PASS 0.3 CFS TO A2
B1	B1	6.1	0.0	0.0	2.3	8.4	LP	0.42	0.33	33	6.52	-	-	15	-	1.28	1.00	
B2	B2	4.7	0.0	0.0	0.0	4.7	0.50	0.42	0.21	33	3.83	0.67	7.01	10	1.43	2.01	1.00	
B3	B3	6.8	0.0	0.0	0.0	6.8	0.50	0.42	0.24	33	4.42	0.70	9.85	10	1.02	1.77	1.00	
B4	B4	3.2	0.0	0.0	1.0	4.2	0.50	0.42	0.20	33	3.67	0.66	6.35	10	1.57	2.09	1.00	
B5	B5	6.3	0.0	0.0	0.0	6.3	0.50	0.42	0.23	33	4.27	0.69	9.12	10	1.10	1.82	1.00	
B6	B6	8.0	1.0	0.0	0.0	7.0	0.50	0.42	0.24	33	4.45	0.70	10.01	10	1.00	1.76	1.00	PASS 1.0 CFS TO B4
C1	C1	8.5	2.3	0.0	0.5	6.7	1.00	0.42	0.21	33	3.84	0.67	9.99	10	1.00	2.01	1.00	PASS 2.3 CFS TO B1
C2	C2	3.9	0.0	0.0	0.0	3.9	0.50	0.42	0.20	33	3.57	0.66	5.92	10	1.69	2.15	1.00	
C3	C3	7.3	0.5	0.0	0.2	7.0	0.50	0.42	0.24	33	4.45	0.70	10.01	10	1.00	1.76	1.00	PASS 0.5 CFS TO C1
C4	C4	7.2	0.2	0.0	0.0	7.0	0.50	0.42	0.24	33	4.44	0.70	9.99	10	1.00	1.76	1.00	PASS 0.2 CFS TO C3
D1	D1	3.7	0.0	0.0	0.0	3.7	LP	0.42	0.19	40	3.54	-	-	15	-	2.24	1.00	
D2	D2	11.1	0.0	0.0	0.0	11.1	LP	0.42	0.39	40	8.63	-	-	15	-	1.06	1.00	

DESIGNED BY: SPC

DRAFTED BY: CFH

DATE

REVISION

SHEET NAME: DRAINAGE CALCULATIONS

JOB NAME: SANTA RITA RANCH PHASE 7B, SECTION 4

PROJECT: STREET, DRAINAGE, WATER, AND WASTEWATER IMPROVEMENTS

STATE OF TEXAS  
STEVEN P. CATES  
93648  
LICENSED PROFESSIONAL ENGINEER

CARLSON, BRIGANCE & DOERING, INC.  
ID# F3791

11-8-2024

DATE: NOV 2024

JOB NUMBER: 5488

SHEET: 14 OF 62

SHEET NO.: 14

Carlson, Brigance & Doering, Inc.  
Civil Engineering ♦ Surveying  
FIRM ID #E3791  
Main Office: 5501 West Willow Canyon Dr., Austin, Texas 78749  
North Office: 12129 RR (23) N. Ste. 600, Austin, Texas 78750  
Phone No. (512) 280-5160 Fax No. (512) 280-5165








PROFILE VIEW

PLAN VIEW


### HEADWALL WITH PLUG VALVE DETAIL

N.T.S.

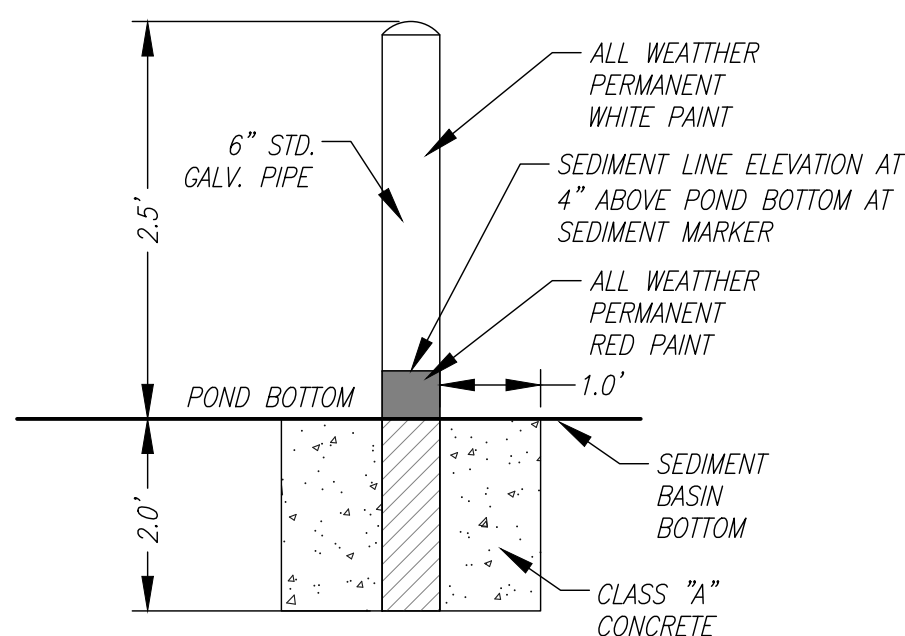

## CONCRETE FILLED FIXED SEDIMENT MARKER


**N.T.S.**

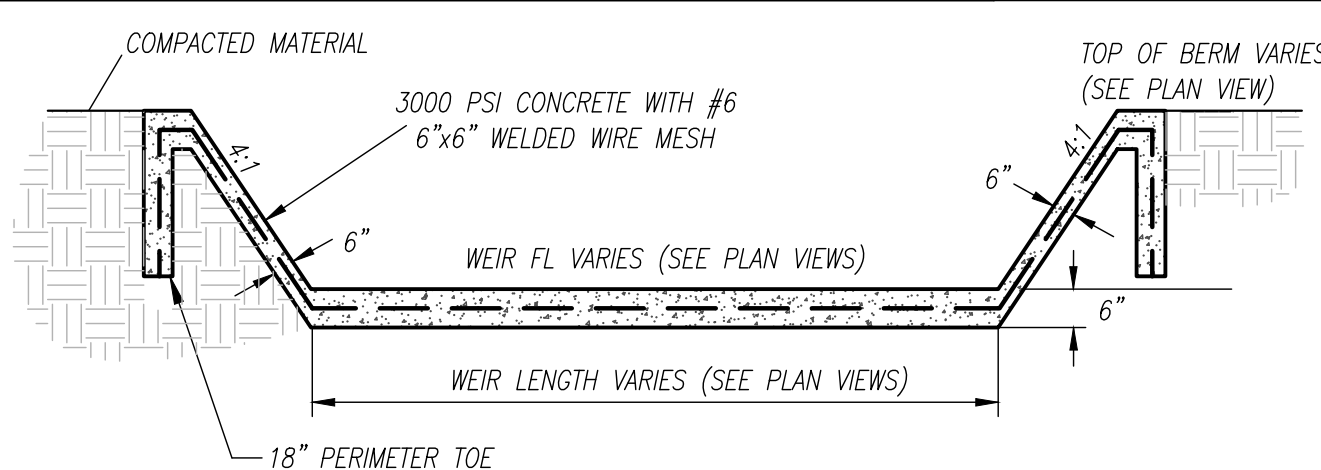




***WEIR DETAIL***

*N.T.S.*

POND OUTLET GRATE DETAIL  
N.T.S.

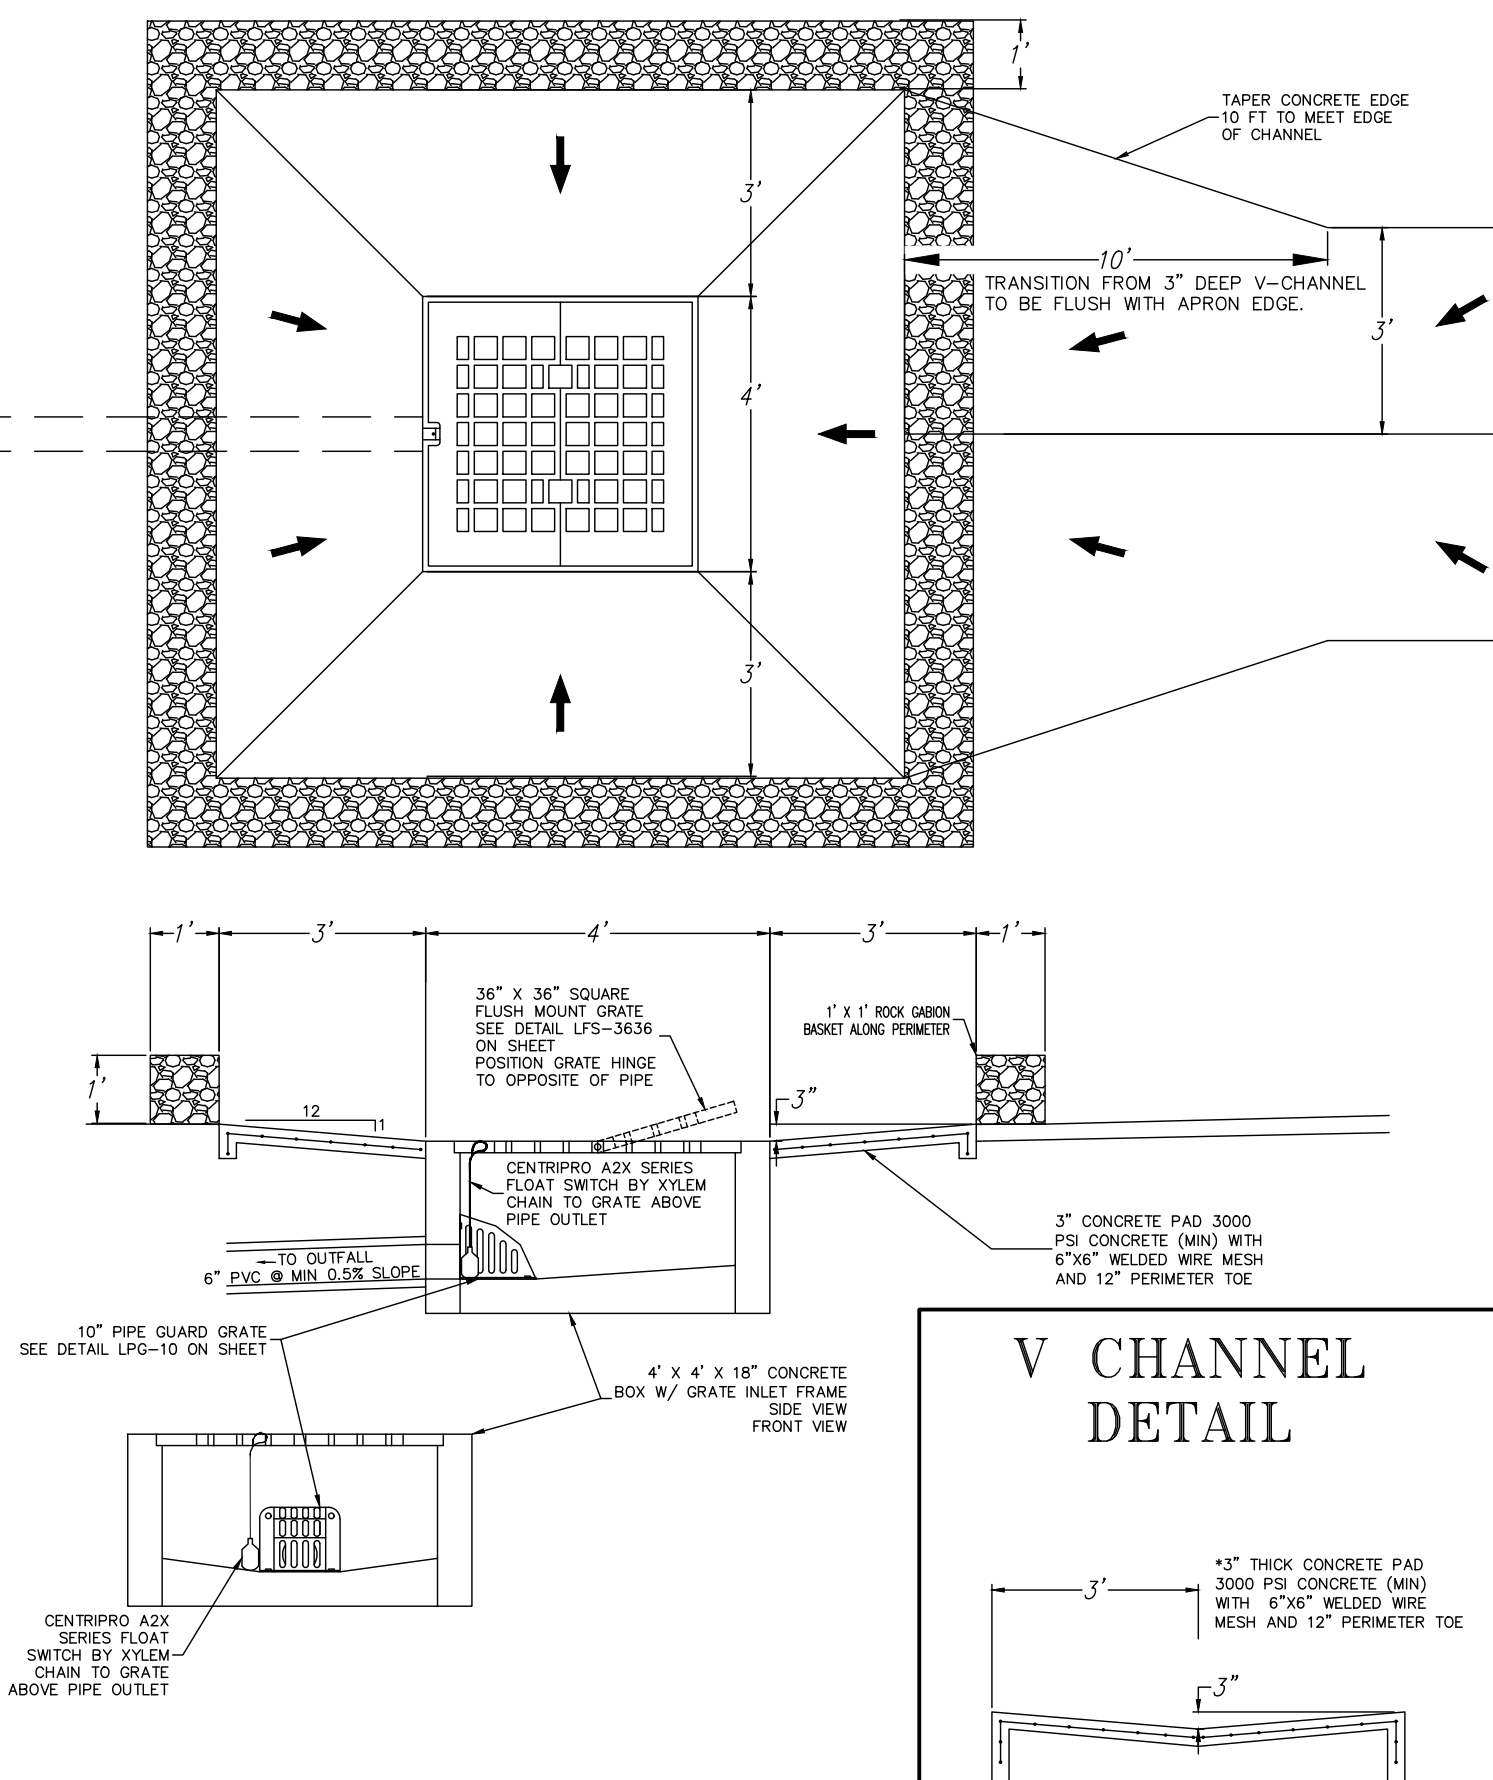

## V CHANNEL DETAIL

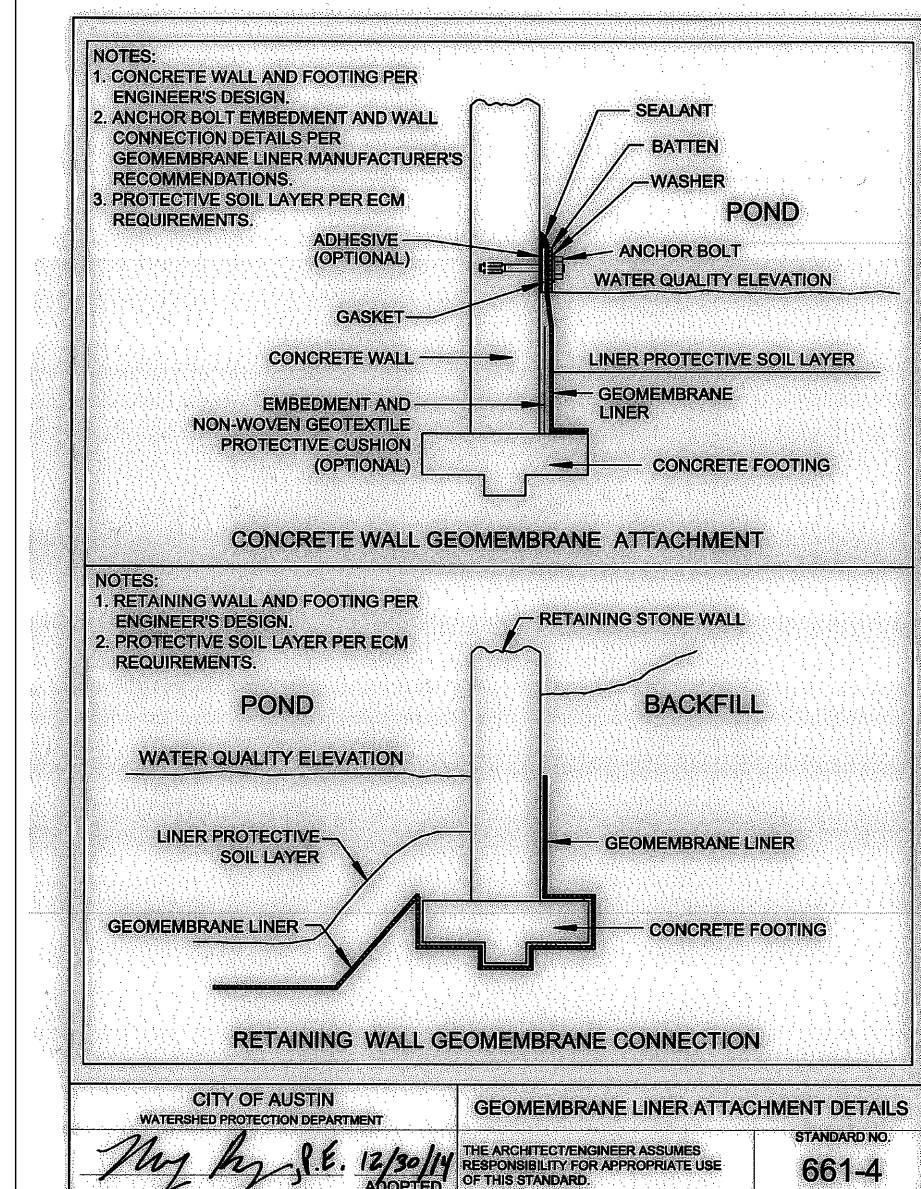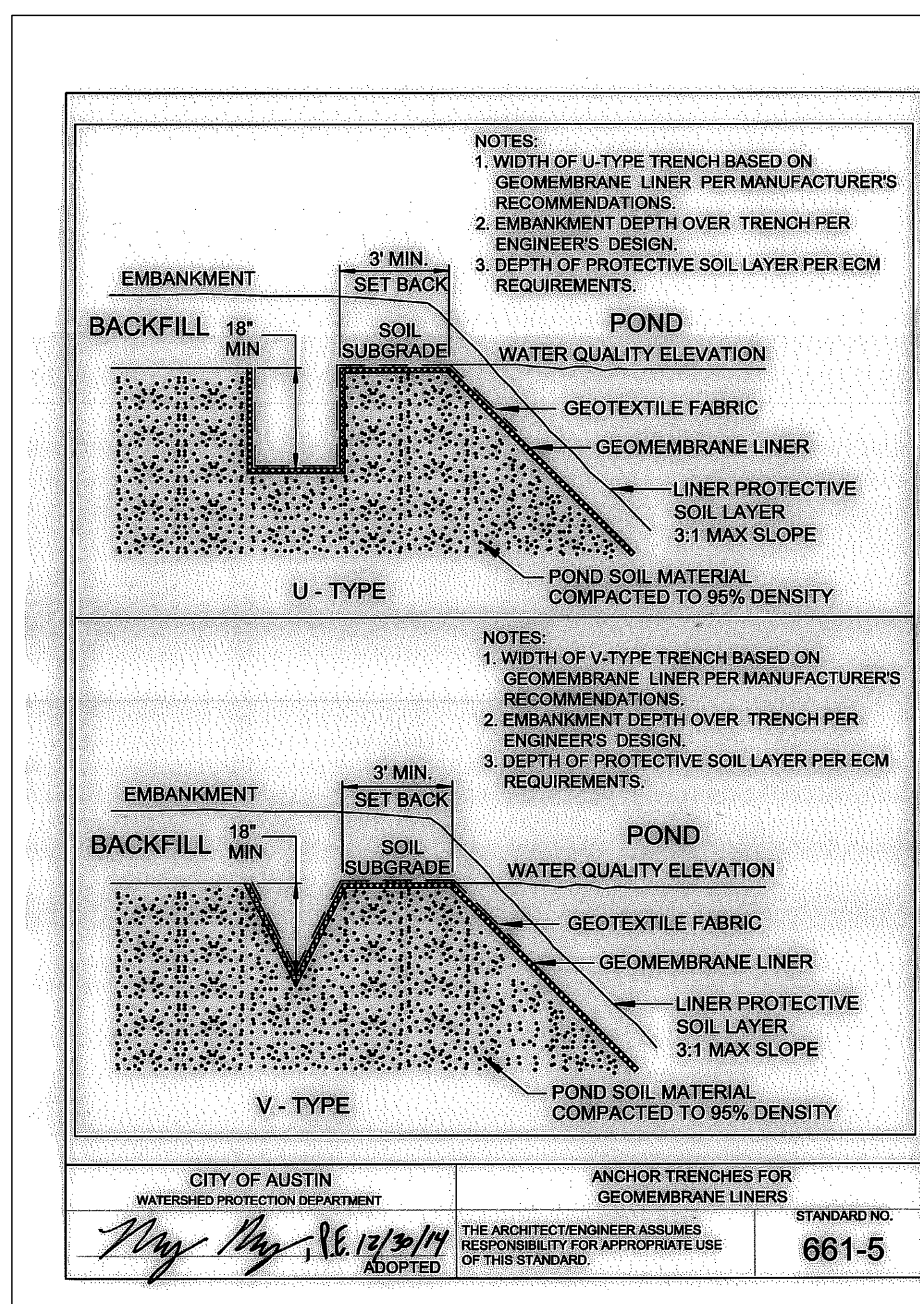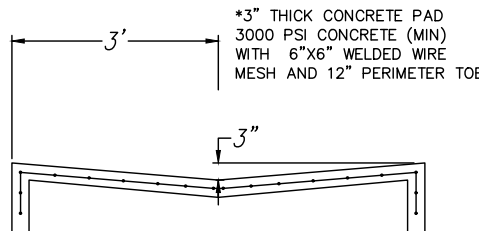

## INSPECTION, MAINTENANCE, REPAIR AND RETROFIT PLAN:

TEMPORARY BMP'S:

BEST MANAGEMENT PRACTICES (BMP'S) INSTALLED DURING CONSTRUCTION WILL BE MAINTAINED IN ACCORDANCE WITH THE REQUIREMENTS OF THE EPA'S NPDES STORMWATER POLLUTION PREVENTION PROGRAM. THE CONSTRUCTION SUPERINTENDENT WILL INSPECT TEMPORARY EROSION CONTROLS ON A REGULAR BASIS AND ADJUST THE CONTROLS AND/OR REMOVE ANY SEDIMENT BUILDUP IN ACCORDANCE WITH THE EROSION/SEDIMENTATION CONTROL NOTES AND AS OTHERWISE DIRECTED BY THE OWNER OR HIS DESIGNATED REPRESENTATIVE. TEMPORARY EROSION CONTROLS SHOULD BE INSPECTED, MAINTAINED, AND REPAIRED, AT A MINIMUM, EVERY SEVEN (7) DAYS AND WITHIN 24 HOURS OF A STORM OF 0.5 INCHES OR MORE RAINFALL DEPTH. SEDIMENT SHALL BE REMOVED FROM CONTROLS WHEN 50% OF THE DESIGN HEIGHT IS EXCEEDED. FOLLOWING INSPECTION OF THE BMP'S, DEFICIENCIES SHALL BE NOTED AND CORRECTED BY THE CONTRACTOR.

PERMANENT BMP:

### BATCH DETENTION BASINS

- INSPECTIONS, BASINS, SLOPES SHOULD BE INSPECTED AT LEAST TWICE A YEAR (ONCE DURING OR IMMEDIATELY FOLLOWING WEATHER TO EVALUATE FACILITY OPERATION, WHEN POSSIBLE, INSPECTIONS SHOULD BE CONDUCTED DURING WEAT WEATHER TO DETERMINE IF THE BASIN IS MEETING THE TARGET DETENTION TIME OF 12 HOURS AND A DRAWDOWN OF NO MORE THAN 48 HOURS. IN PARTICULAR, THE DETENTION CONTROL DEVICE MUST BE INSPECTED FOR EVIDENCE OF CLOGGING, OR CONVERSELY, FOR TOO RAPID A RELEASE. IF THE DETENTION TIME IS LESS THAN 12 HOURS OR THE DRAWDOWN TIME IS EXCEEDED BY MORE THAN 24 HOURS, THEN REPAIRS SHOULD BE SCHEDULED IMMEDIATELY. DURING EACH INSPECTION, EROSION AREAS INSIDE AND DOWNSTREAM OF THE BMP SHOULD BE IDENTIFIED AND REPAIRED OR REVEGETATED IMMEDIATELY.
- MOWING, THE BASIN, SIDE SLOPES, EMBANKMENT, AND EMERGENCY SPILLWAY OF A BATCH DETENTION BASIN MUST BE MOWED REGULARLY TO DISCOURAGE WOODY GROWTH AND CONTROL WEEDS. GRASS AREAS 10' AND AROUND BASINS SHOULD BE MOWED AT LEAST TWICE ANNUALLY TO LIMIT VEGETATION HEIGHT TO 18 INCHES. MORE FREQUENT MOWING TO MAINTAIN AESTHETIC APPEAL MAY BE NECESSARY IN LANDSCAPED AREAS. WHEN MOWING OF GRASS IS PERFORMED, A MULCHING MOWER SHOULD BE USED, OR GRASS CLIPPINGS SHOULD BE CAUGHT AND REMOVED.
- DEBRIS AND LITTER REMOVAL. DEBRIS AND LITTER WILL ACCUMULATE NEAR THE DETENTION CONTROL DEVICE AND SHOULD BE REMOVED DURING REGULAR MOWING OPERATIONS AND INSPECTIONS. PARTICULAR ATTENTION SHOULD BE PAID TO FLOATING DEBRIS THAT CAN EVENTUALLY CLOG THE CONTROL DEVICE OR RISER.
- EROSION CONTROL. THE BASIN SIDE SLOPES, EMERGENCY SPILLWAY, AND EMBANKMENT ALL MAY PERIODICALLY SUFFER FROM SLUMPING AND EROSION, ALTHOUGH THIS SHOULD NOT OCCUR OFTEN IF THE SOILS ARE PROPERLY COMPACTED DURING CONSTRUCTION. REGRAIDING AND REVEGETATION MAY BE REQUIRED TO CORRECT THE PROBLEMS.
- STRUCTURAL REPAIRS AND REPLACEMENT. WITH EACH INSPECTION, ANY DAMAGE TO THE STRUCTURAL ELEMENTS OF THE SYSTEM (PIPES, CONCRETE DRAINAGE STRUCTURES, RETAINING WALLS, ETC.) SHOULD BE IDENTIFIED AND REPAIRED IMMEDIATELY. THESE REPAIRS SHOULD INCLUDE PATCHING OF CRACKED CONCRETE, SEALING OF VOIDS, AND REMOVAL OF VEGETATION FROM CRACKS AND JOINTS. THE VARIOUS INLET/OUTLET AND RISER WORKS IN A BASIN WILL EVENTUALLY DETERIORATE AND MUST BE REPLACED. PUBLIC WORKS EXPERTS HAVE ESTIMATED THAT CORRUGATED METAL PIPE (CMP) HAS A USEFUL LIFE OF ABOUT 25 YR, WHEREAS REINFORCED CONCRETE BARRELS AND RISERS MAY LAST FROM 50 TO 75 YR.
- NUISANCE CONTROL. STANDING WATER MAY OCCUR AFTER A STORM EVENT SINCE THE VALVE MAY CLOSE WITH 2 TO 3 INCHES OF WATER IN THE BASIN. FLOW SUCH AS SPRING FLOW AND RESIDENTIAL WATER USE MAY DISCHARGE INTO THE BASIN BETWEEN STORM EVENTS THAT DO NOT ENGAGE THE LEVEL SENSOR. STANDING WATER CAN CREATE NUISANCE CONDITIONS FOR NEARBY RESIDENTS, ODORS, MOSQUITOES, WEEDS, AND LITTER ARE ALL OCCASIONALLY PERCEIVED TO BE PROBLEMS. MOST OF THESE PROBLEMS ARE GENERALLY A SIGN THAT REGULAR INSPECTIONS AND MAINTENANCE ARE NOT BEING PERFORMED (E.G., MOWING, DEBRIS REMOVAL, CLEARING THE OUTLET CONTROL DEVICE). TWICE A YEAR, THE FACILITY SHOULD BE EVALUATED FOR NUISANCE CONTROL.
- SEDIMENT REMOVAL. WHEN PROPERLY DESIGNED, BATCH DETENTION BASINS WILL ACCUMULATE QUANTITIES OF SEDIMENT OVER TIME. SEDIMENT ACCUMULATION IS A SERIOUS MAINTENANCE CONCERN IN BATCH DETENTION PONDS FOR SEVERAL REASONS. FIRST, SEDIMENT ACCUMULATION CAN MAKE BATCH DETENTION BASINS VERY UNSIGHTLY. SECOND, THE SEDIMENT DEPOSITION GRADUALLY REDUCES AVAILABLE STORAGE CAPACITY RESERVED FOR POLLUTANT REMOVAL AND DETENTION WITHIN THE BASIN. THIRD, SEDIMENT TENDS TO ACCUMULATE AROUND THE OUTLET CONTROL DEVICE. THIS INCREASES THE RISK OF CLOGGING THE ORIFICE OR INTERFERING WITH THE LEVEL SENSOR, WHICH CAN IN TURN REDUCE THE TREATMENT EFFICACY OF THE FACILITY. SEDIMENT CAN BE RESUSPENDED IF ALLOWED TO ACCUMULATE OVER TIME AND ESCAPE THROUGH THE HYDRAULIC CONTROL TO DOWNSTREAM CHANNELS AND STREAMS. FOR THESE REASONS, ACCUMULATED SEDIMENT NEEDS TO BE REMOVED FROM THE BASIN WHEN SEDIMENT DEPTH EXCEEDS 8 INCHES. WHEN SEDIMENT INTERFERES WITH THE LEVEL SENSOR, WHEN THE BASIN DOES NOT DRAIN WITHIN 48 HOURS, OR AT LEAST EVERY 5 YEARS.
- LOGIC CONTROLLER. THE LOGIC CONTROLLER SHOULD BE INSPECTED AS PART OF THE TWICE YEARLY INSPECTIONS. VERIFY THAT THE EXTERNAL INDICATORS (ACTIVE, CYCLE IN PROGRESS) ARE OPERATING PROPERLY BY TURNING THE CONTROLLER OFF AND ON, AND BY INITIATING A CYCLE BY TRIGGERING THE LEVEL SENSOR IN THE BASIN. THE VALVE SHOULD BE MANUALLY OPENED AND CLOSED USING THE OPEN/CLOSE SWITCH TO VERIFY VALVE OPERATION AND TO ASSIST IN INSPECTING THE VALVE FOR DEBRIS. THE SOLAR PANEL SHOULD BE INSPECTED, AND ANY SLOTTED OR DEBRIS ON THE PANEL SHOULD BE CAREFULLY REMOVED. THE CONTROLLER AND ALL OTHER CIRCUITRY AND WIRING SHOULD BE INSPECTED FOR SIGNS OF CORROSION, DAMAGE FROM INSECTS, WATER LEAKS, OR OTHER DAMAGE. AT THE END OF THE INSPECTION, THE CONTROLLER SHOULD BE RESET.

ULTIMATELY, THESE FACILITIES WILL BE OWNED, OPERATED AND MAINTAINED BY THE PROPOSED WILLIAMSON COUNTY MUD NO. 19C UNTIL THE OWNERSHIP OF FACILITIES IS TRANSFERRED TO THE MUD, SANTA RITA C7 INVESTMENTS LLC WILL BE RESPONSIBLE FOR MAINTENANCE OF THESE FACILITIES IN ACCORDANCE WITH THE ABOVE STATED REQUIREMENTS.

## IMPERMEABLE LINER NOTES

IMPERMEABLE LINERS SHOULD BE USED FOR WATER QUALITY BASINS (RETENTION, EXTENDED DETENTION, SAND FILTERS, WEI PONDS, CONSTRUCTED WETLANDS, AND BATCH DETENTION PONDS) LOCATED OVER THE RECHARGE ZONE AND IN AREAS WITH THE POTENTIAL FOR GROUNDWATER CONTAMINATION. IMPERMEABLE LINERS MAY BE CLAY, CONCRETE OR GEOMEMBRANE. IF GEOMEMBRANE IS USED, SUITABLE GEOTEXTILE FABRIC SHOULD BE PLACED ON THE TOP AND BOTTOM OF THE MEMBRANE FOR PUNCTURE PROTECTION AND THE LINERS COVERED WITH A MINIMUM OF 6 INCHES OF COMPACTED TOPSOIL. THE TOPSOIL SHOULD BE STABILIZED WITH APPROPRIATE VEGETATION. CLAY LINERS SHOULD MEET THE SPECIFICATIONS IN TABLE 3-6 AND HAVE A MINIMUM THICKNESS OF 12 INCHES.

PROPERTY	TEST METHOD	UNIT	SPECIFICATION (MIN.)
PERMEABILITY	ASTM D-2434	%	$1 \times 10^{-6}$
PLASTICITY INDEX OF CLAY	ASTM D-423 & D-424	%	NOT LESS THAN 15
LIQUID LIMIT OF CLAY	ASTM D-2216	%	NOT LESS THAN 30
CLAY PARTICLES PASSING	ASTM D-422	%	NOT LESS THAN 30
CLAY COMPACTION	ASTM D-2216	%	95% OF STANDARD PROCTOR DENSITY

IF A GEOMEMBRANE LINER IS USED IT SHOULD HAVE A MINIMUM THICKNESS OF 30 MILS AND BE ULTRAVIOLET RESISTANT. THE GEOTEXTILE FABRIC (FOR PROTECTION OF GEOMEMBRANE) SHOULD BE NONWOVEN GEOTEXTILE FABRIC AND MEET THE SPECIFICATIONS IN TABLE 3-7.

PROPERTY	TEST METHOD	UNIT	SPECIFICATION (MIN.)
UNIT WEIGHT		OZ/YD <sup>2</sup>	8
FILTRATION RATE		IN/SEC	0.0800
PUNCTURE STRENGTH	ASTM D-751*	lb	125
MULLEN BURST STRENGTH	ASTM-D751	psi	400
TENSILE STRENGTH	ASTM D-1682	lb	200
EQUIV. OPENING SIZE	US STANDARD SIEVE	No.	80
	*MODIFIED		

### PROTECTIVE SOIL LAYER NOTES



THE WET AND BATCH DETENTION PONDS WILL BE CONSTRUCTED WITH A MINIMUM OF 12" OF A PROTECTION SOIL LAYER ABOVE THE SELECTED IMPERMEABLE LINER SO THAT PLANTINGS CAN BE PROPERLY INSTALLED ABOVE THE LINER AND LINER INTEGRITY CAN BE MAINTAINED.

MATERIAL PLACED OVER LINER TO CONSIST OF SOIL THAT CLASSIFIES PER USDA STANDARDS AS A SANDY CLAY LOAM, SANDY CLAY, OR CLAY LOAM. THE SOIL SHALL BE FREE OF ORGANICS AND ANGULAR/SHARP MATERIALS, AND SHALL CONTAIN NO MATERIALS GREATER THAN 1" IN DIAMETER. MATERIAL TO BE PLACED AND COMPACTED IN TWO UNIFORM LIFTS.

[illegible]



FILE PATH: J:\AC305488\ANG5488 STORM.dwg - Nov 11, 2024 - 1:30pm

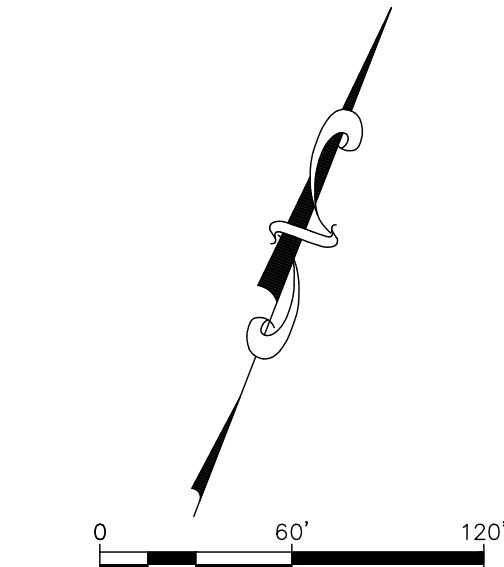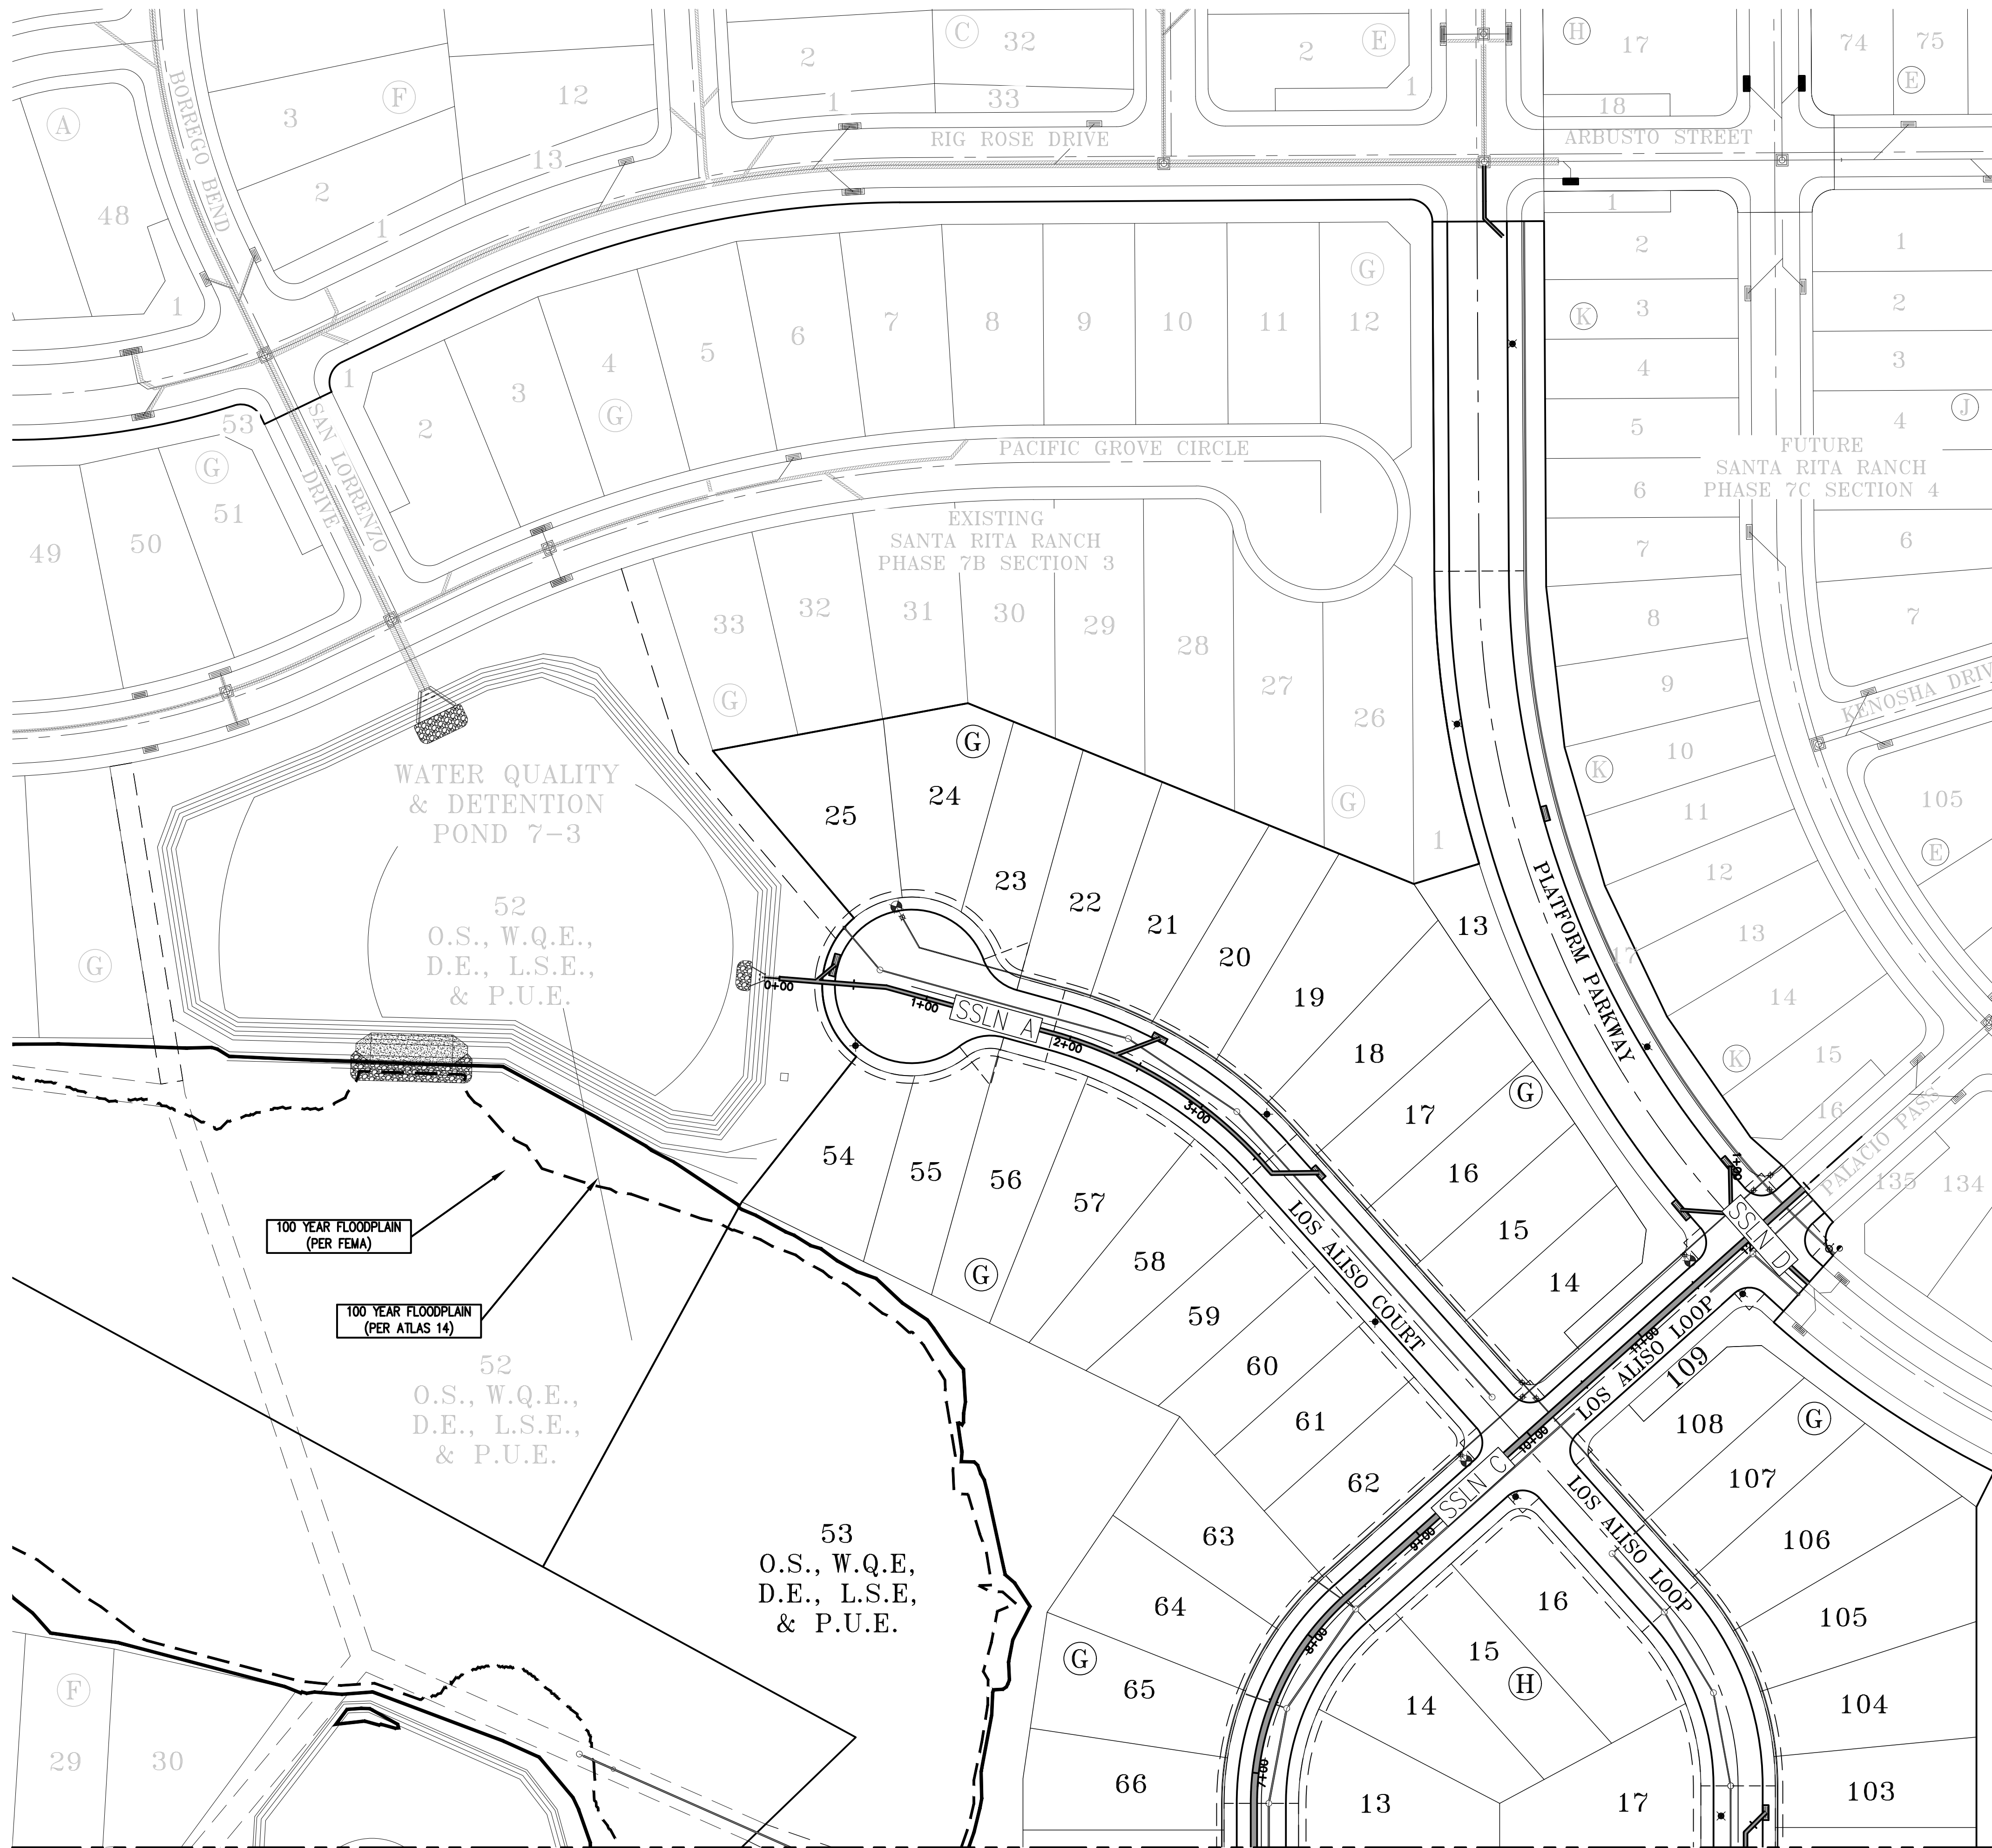

SCALE: 1" = 60'

THE LOCATION OF ALL EXISTING UNDERGROUND UTILITIES ARE SHOWN IN APPROXIMATE LOCATIONS ONLY. THE CONTRACTOR SHALL DETERMINE THE EXACT LOCATION OF ALL EXISTING UTILITIES BEFORE COMMENCING WORK. THE CONTRACTOR WILL AGREE TO BE FULLY RESPONSIBLE FOR ANY AND ALL DAMAGES WHICH MIGHT BE INCURRED BY THEIR FAILURE TO EXACTLY LOCATE AND PRESERVE ANY AND ALL UNDERGROUND UTILITIES, STRUCTURES OR FACILITIES. CONTRACTOR SHALL NOTIFY ENGINEER OF ANY DISCREPANCIES 24 - HOURS PRIOR TO COMMENCING CONSTRUCTION.


NOTES:

1. THE DESIGN INTENT OF THESE PLANS IS FOR ALL CONNECTIONS, BENDS, AND REDUCTIONS TO BE MADE WITH PRE-CAST FITTINGS MANUFACTURED IN ACCORDANCE WITH ASTM C-76, CLASS 3 REQUIREMENTS. IF THE CONTRACTOR ELECTS TO USE ALTERNATE CONNECTION METHODS THEN A SUBMITTAL SHALL BE APPROVED BY THE ENGINEER AND WILLIAMSON COUNTY PRIOR TO COMMENCING PIPE LAYING OPERATIONS.
2. WHERE STORM DRAINAGE IS SHOWN TO BE INSTALLED ON A CURVE THE CONTRACTOR SHALL SUBMIT A LAYING SCHEDULE DEMONSTRATING ANTICIPATED JOINT SEPARATIONS USING 8' JOINTS, A COMBINATION OF 8' AND 4' JOINTS, OR LONG RADIUS PIPE TO ACHIEVE THE NECESSARY RADIUS WITHOUT EXCESSIVE JOINT SEPARATION. PROPOSED INSTALLATION METHOD SHALL BE APPROVED BY THE ENGINEER AND WILLIAMSON COUNTY PRIOR TO COMMENCING PIPE LAYING OPERATIONS.


DESIGNED BY: SPC	DRAFTED BY: CFH
DATE	
REVISION	
<b>Carlson, Brigrance &amp; Doering, Inc.</b> Civil Engineering ♦ Surveying FIRM ID #E3791 Main Office: 5501 West Williams Canyon Dr., Austin, Texas 78750 North Office: 12129 RR 630 N, Suite 600, Austin, Texas 78750 Phone No. (512) 280-5160 Fax No. (512) 280-5165	
<b>C&amp;B D</b>	
SHEET NAME: OVERALL STORMSEWER (1 OF 2)	JOB NAME: SANTA RITA RANCH PHASE 7B, SECTION 4
PROJECT: STREET, DRAINAGE, WATER, AND WASTEWATER IMPROVEMENTS	
DATE	NOV 2024
JOB NUMBER	5488
SHEET	32 OF 62
SHEET NO.	32



FILE PATH: J:\ACD\5488\ang5488 STORM.dwg - Nov 11, 2024 - 1:30pm

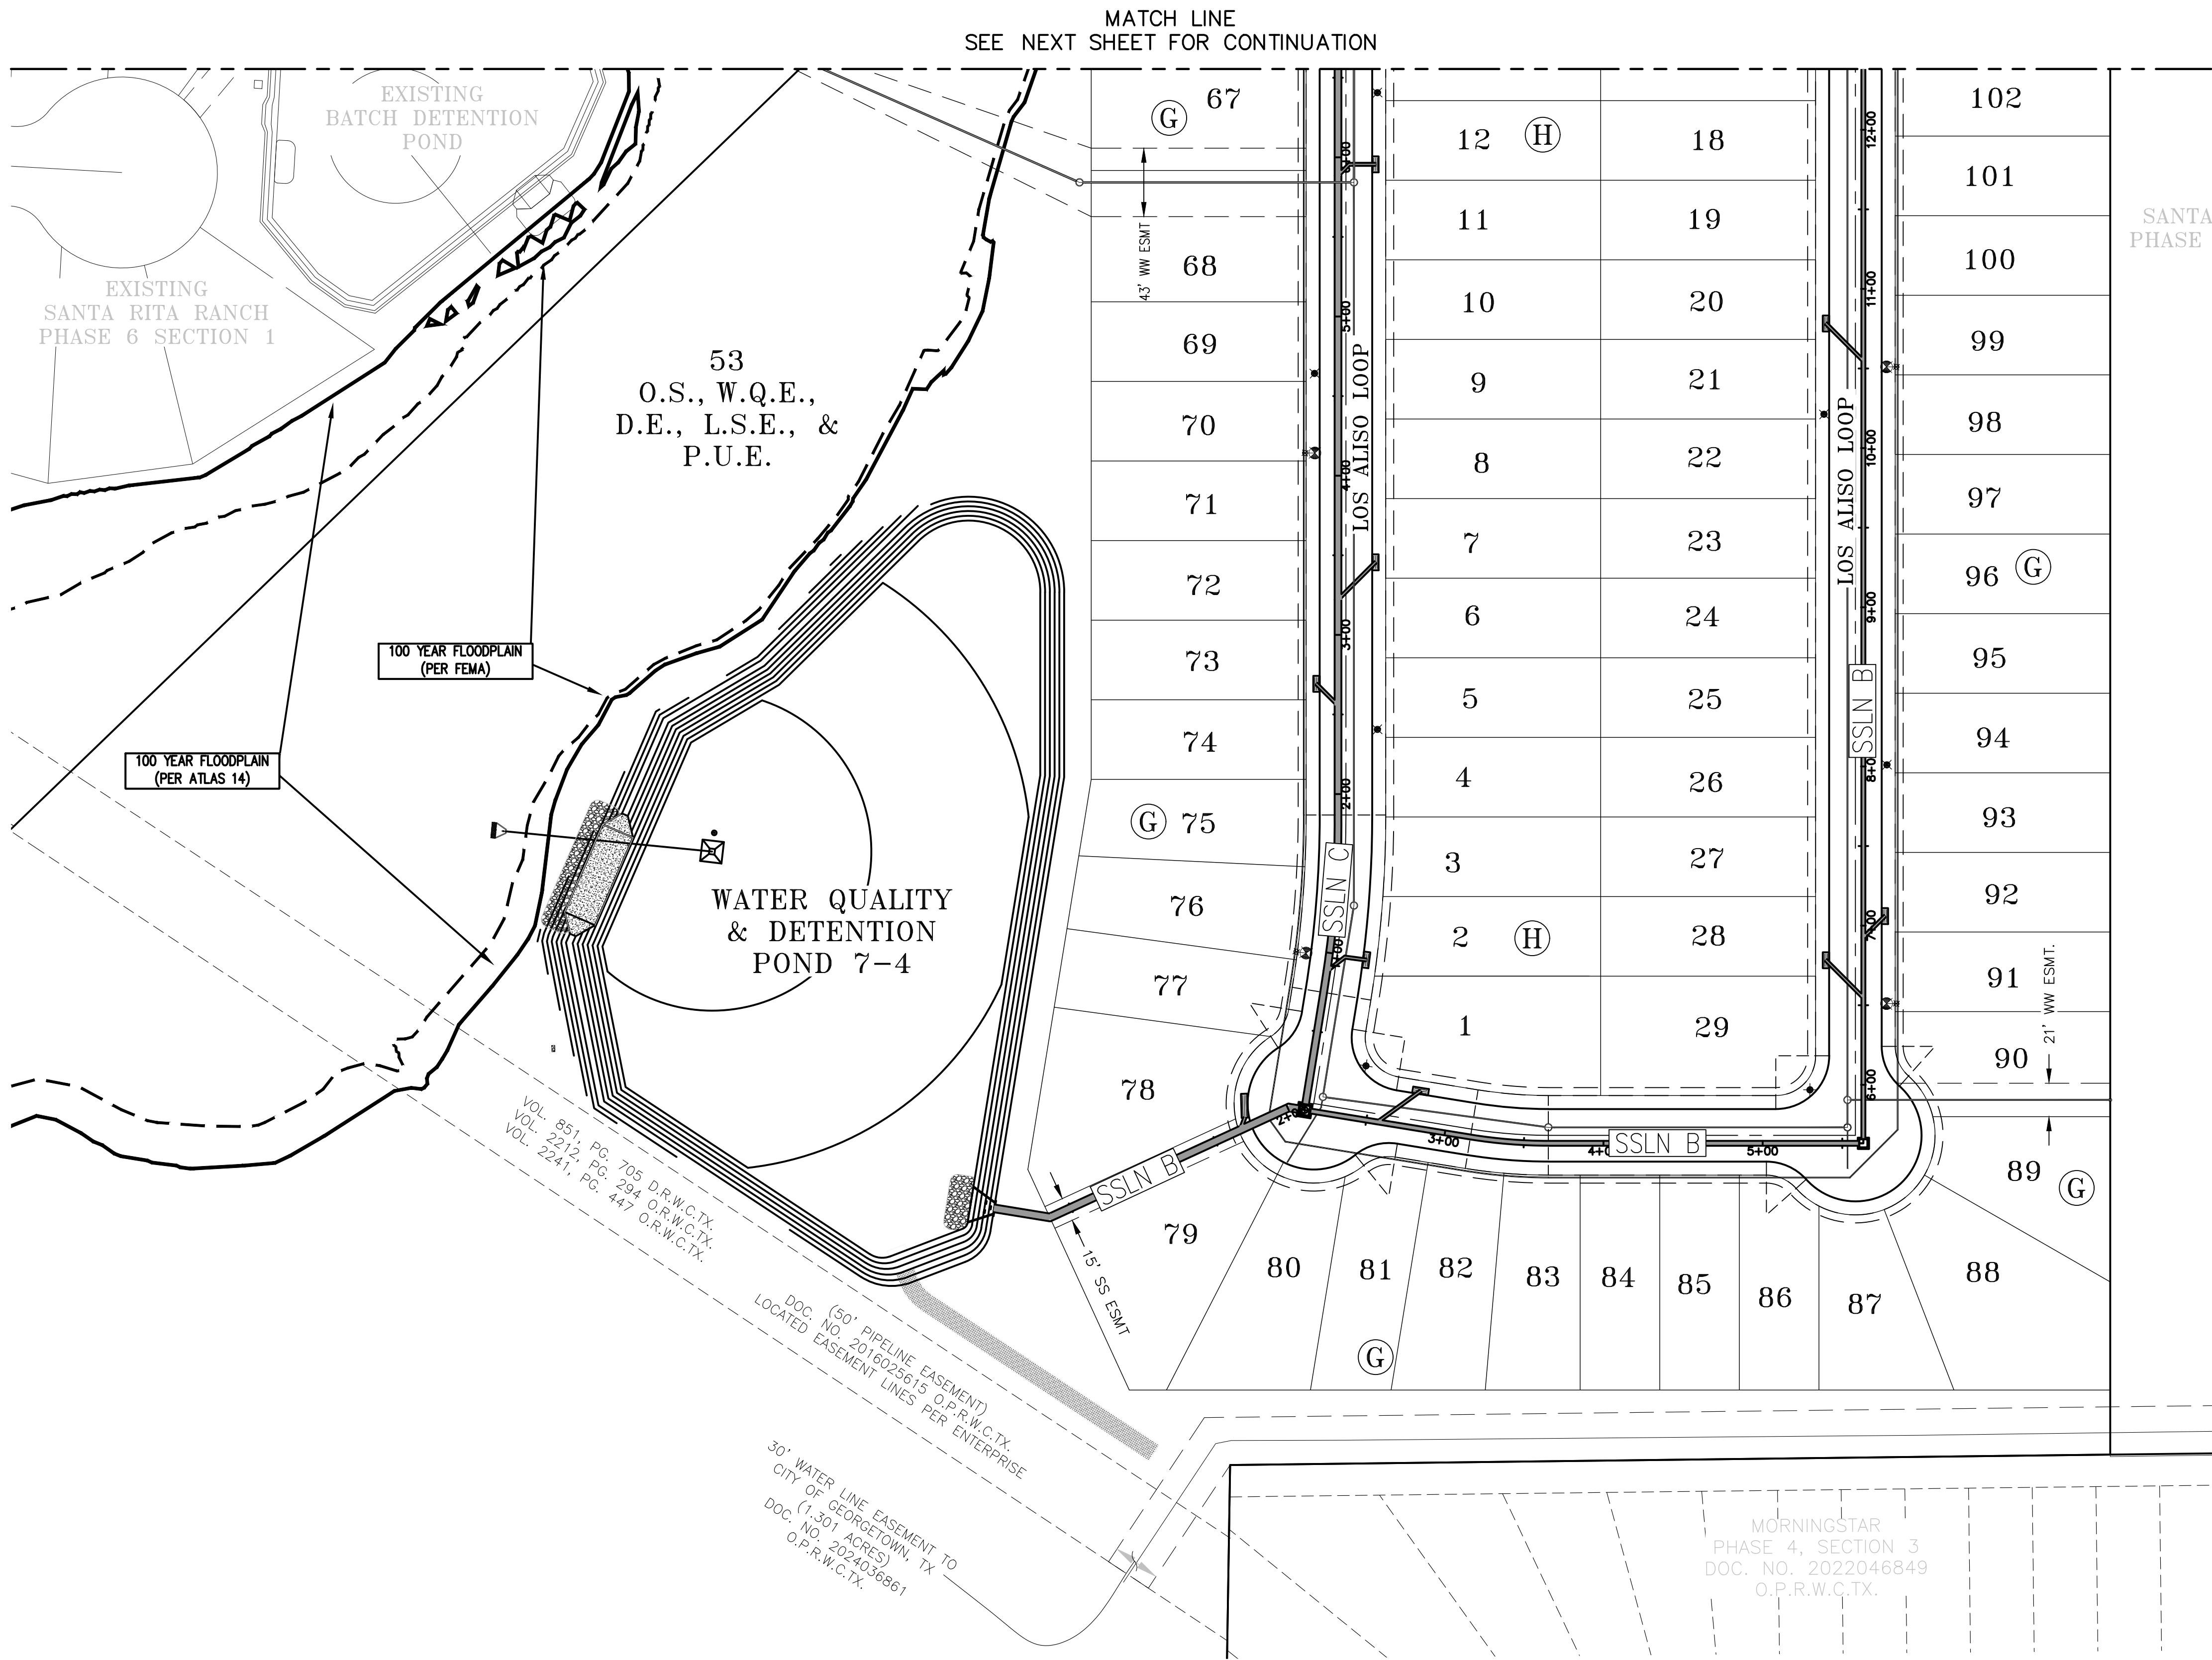



- NOTES:
1. THE DESIGN INTENT OF THESE PLANS IS FOR ALL CONNECTIONS, BENDS, AND REDUCTIONS TO BE MADE WITH PRE-CAST FITTINGS MANUFACTURED IN ACCORDANCE WITH ASTM C-76, CLASS 3 REQUIREMENTS. IF THE CONTRACTOR ELECTS TO USE ALTERNATE CONNECTION METHODS THEN A SUBMITTAL SHALL BE APPROVED BY THE ENGINEER AND WILLIAMSON COUNTY PRIOR TO COMMENCING PIPE LAYING OPERATIONS.
  2. WHERE STORM DRAINAGE IS SHOWN TO BE INSTALLED ON A CURVE THE CONTRACTOR SHALL SUBMIT A LAYING SCHEDULE DEMONSTRATING ANTICIPATED JOINT SEPARATIONS USING 8' JOINTS, A COMBINATION OF 8' AND 4' JOINTS, OR LONG RADIUS PIPE TO ACHIEVE THE NECESSARY RADIUS WITHOUT EXCESSIVE JOINT SEPARATION. PROPOSED INSTALLATION METHOD SHALL BE APPROVED BY THE ENGINEER AND WILLIAMSON COUNTY PRIOR TO COMMENCING PIPE LAYING OPERATIONS.

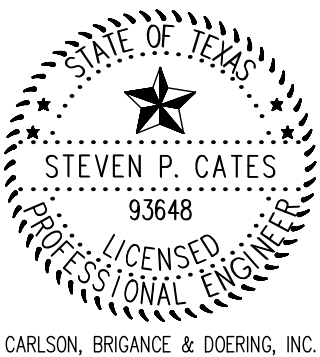DESIGNED BY: SPC	DRAFTED BY: CFH
DATE	
REVISION	
SHEET NAME: OVERALL STORMSEWER (2 OF 2)	
JOB NAME: SANTA RITA RANCH PHASE 7B, SECTION 4	
PROJECT: STREET, DRAINAGE, WATER, AND WASTEWATER IMPROVEMENTS	
	
DATE: NOV 2024	
JOB NUMBER: 5488	
SHEET: 33 OF 62	
SHEET NO. 33	

Carlson, Brigrance & Doering, Inc.  
Civil Engineering & Surveying  
FIRM ID #E3791  
Main Office: 12129 RR (33) N. Ste. 600  
Austin, Texas 78750  
Phone No. (512) 280-5160 Fax No. (512) 280-5165




FILE PATH: J:\ACD\5488\ANG\5488 STORM.dwg - Nov 11, 2024 - 1:30pm

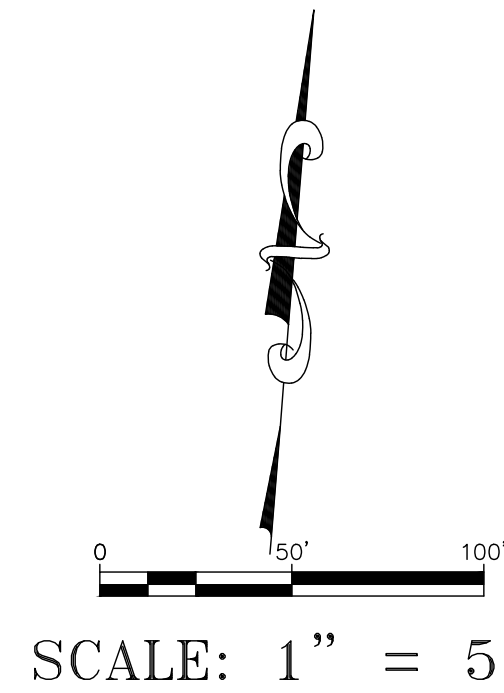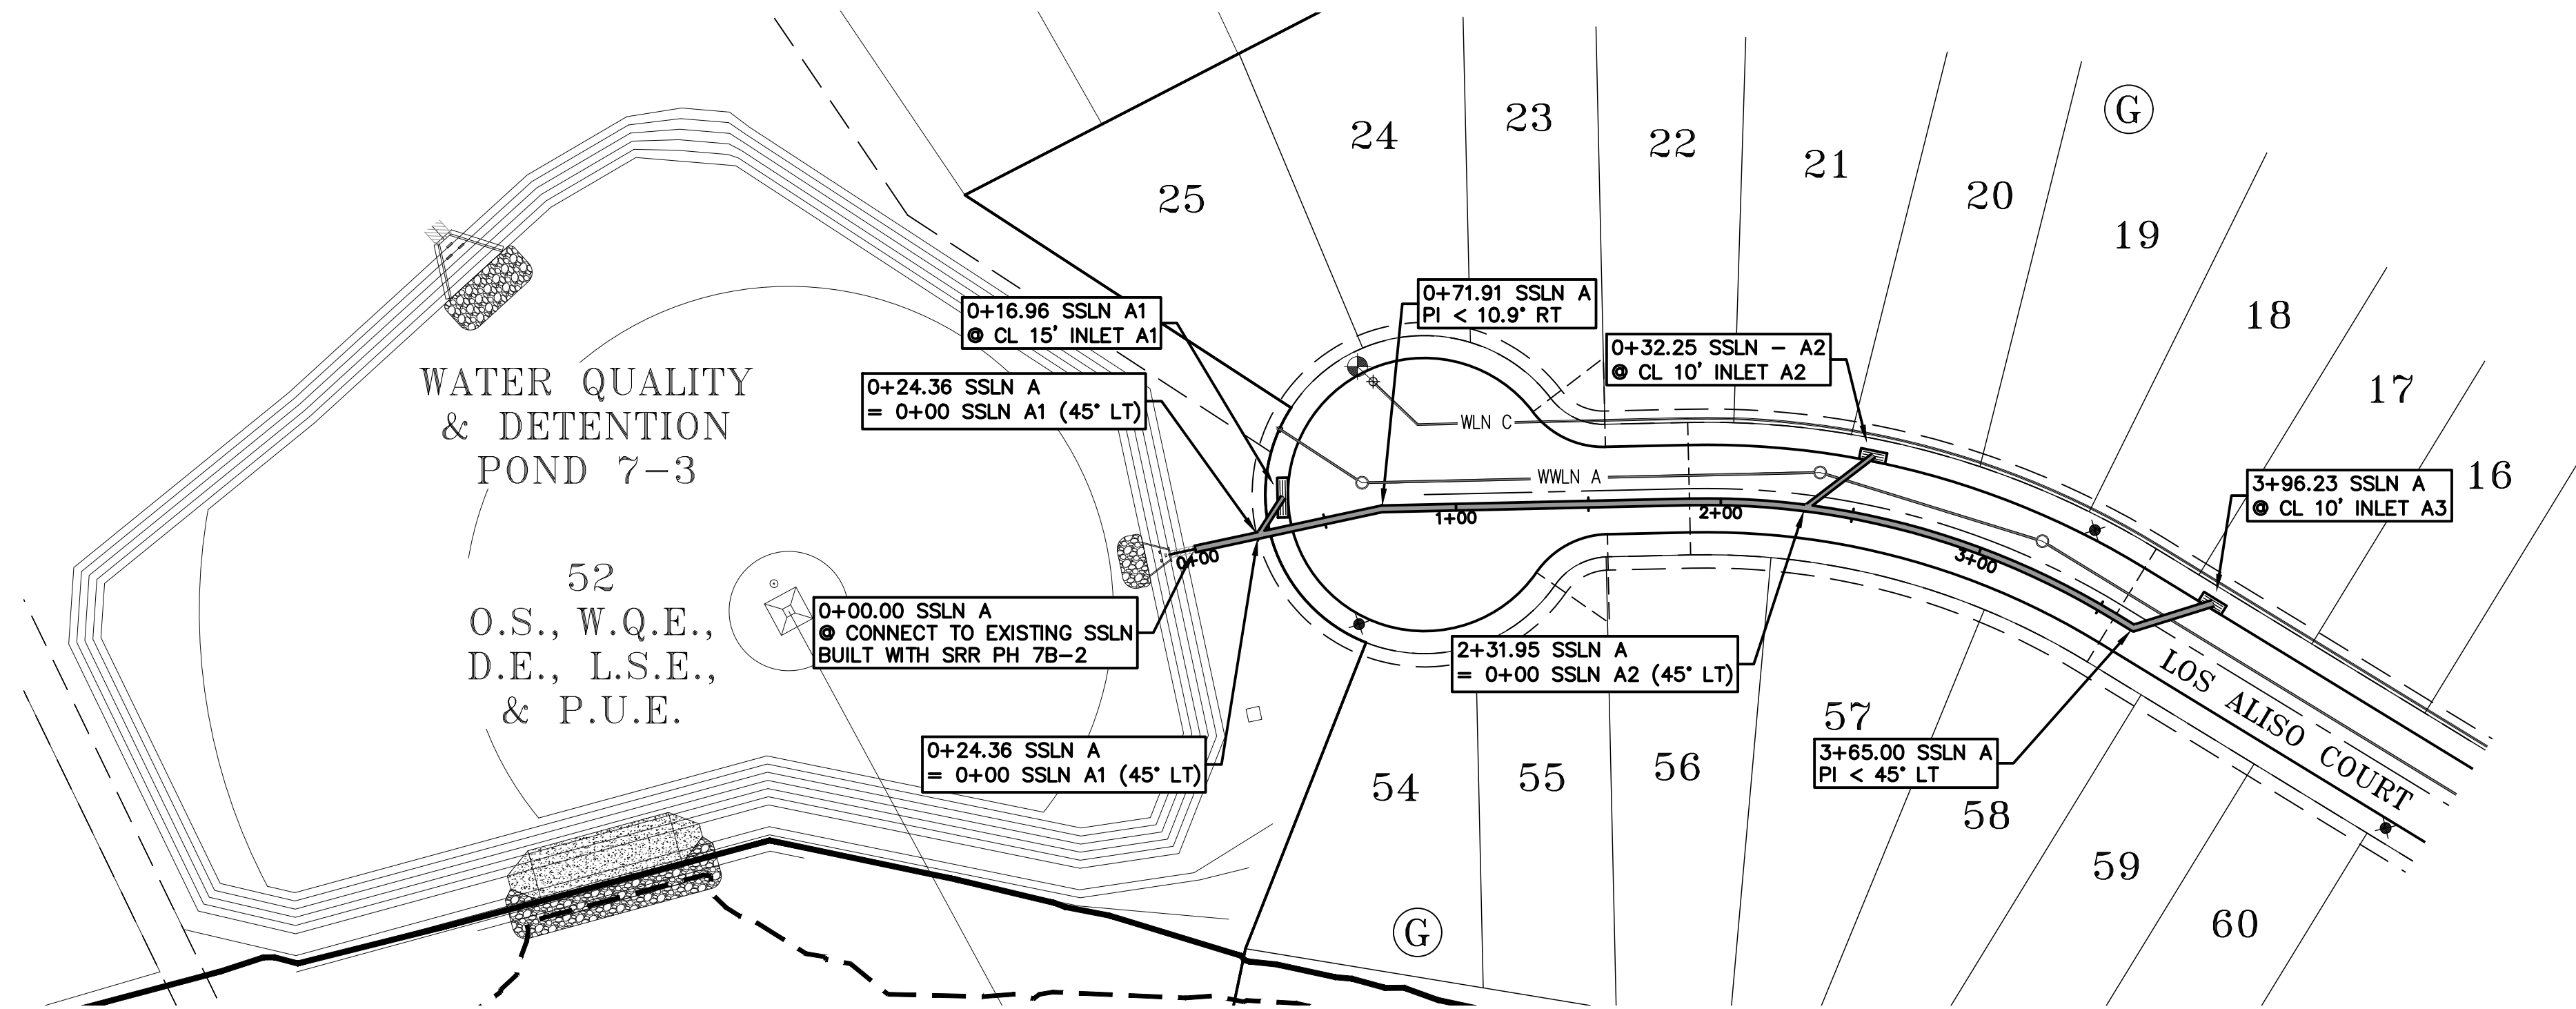

THE LOCATION OF ALL EXISTING UNDERGROUND UTILITIES ARE SHOWN IN APPROXIMATE LOCATIONS ONLY. THE CONTRACTOR SHALL DETERMINE THE EXACT LOCATION OF ALL EXISTING UTILITIES BEFORE COMMENCING WORK. THE CONTRACTOR WILL AGREE TO BE FULLY RESPONSIBLE FOR ANY AND ALL DAMAGES WHICH MIGHT BE INCURRED BY THEIR FAILURE TO EXACTLY LOCATE AND PRESERVE ANY AND ALL UNDERGROUND UTILITIES, STRUCTURES OR FACILITIES. CONTRACTOR SHALL NOTIFY ENGINEER OF ANY DISCREPANCIES 24 - HOURS PRIOR TO COMMENCING CONSTRUCTION.

NOTES:


1. THE DESIGN INTENT OF THESE PLANS IS FOR ALL CONNECTIONS, BENDS, AND REDUCTIONS TO BE MADE WITH PRE-CAST FITTINGS MANUFACTURED IN ACCORDANCE WITH ASTM C-76, CLASS 3 REQUIREMENTS. IF THE CONTRACTOR ELECTS TO USE ALTERNATE CONNECTION METHODS THEN A SUBMITTAL SHALL BE APPROVED BY THE ENGINEER AND WILLIAMSON COUNTY PRIOR TO COMMENCING PIPE LAYING OPERATIONS.
2. WHERE STORM DRAINAGE IS SHOWN TO BE INSTALLED ON A CURVE THE CONTRACTOR SHALL SUBMIT A LAYING SCHEDULE DEMONSTRATING ANTICIPATED JOINT SEPARATIONS USING 8' JOINTS, A COMBINATION OF 8' AND 4' JOINTS, OR LONG RADIUS PIPE TO ACHIEVE THE NECESSARY RADIUS WITHOUT EXCESSIVE JOINT SEPARATION. PROPOSED INSTALLATION METHOD SHALL BE APPROVED BY THE ENGINEER AND WILLIAMSON COUNTY PRIOR TO COMMENCING PIPE LAYING OPERATIONS.

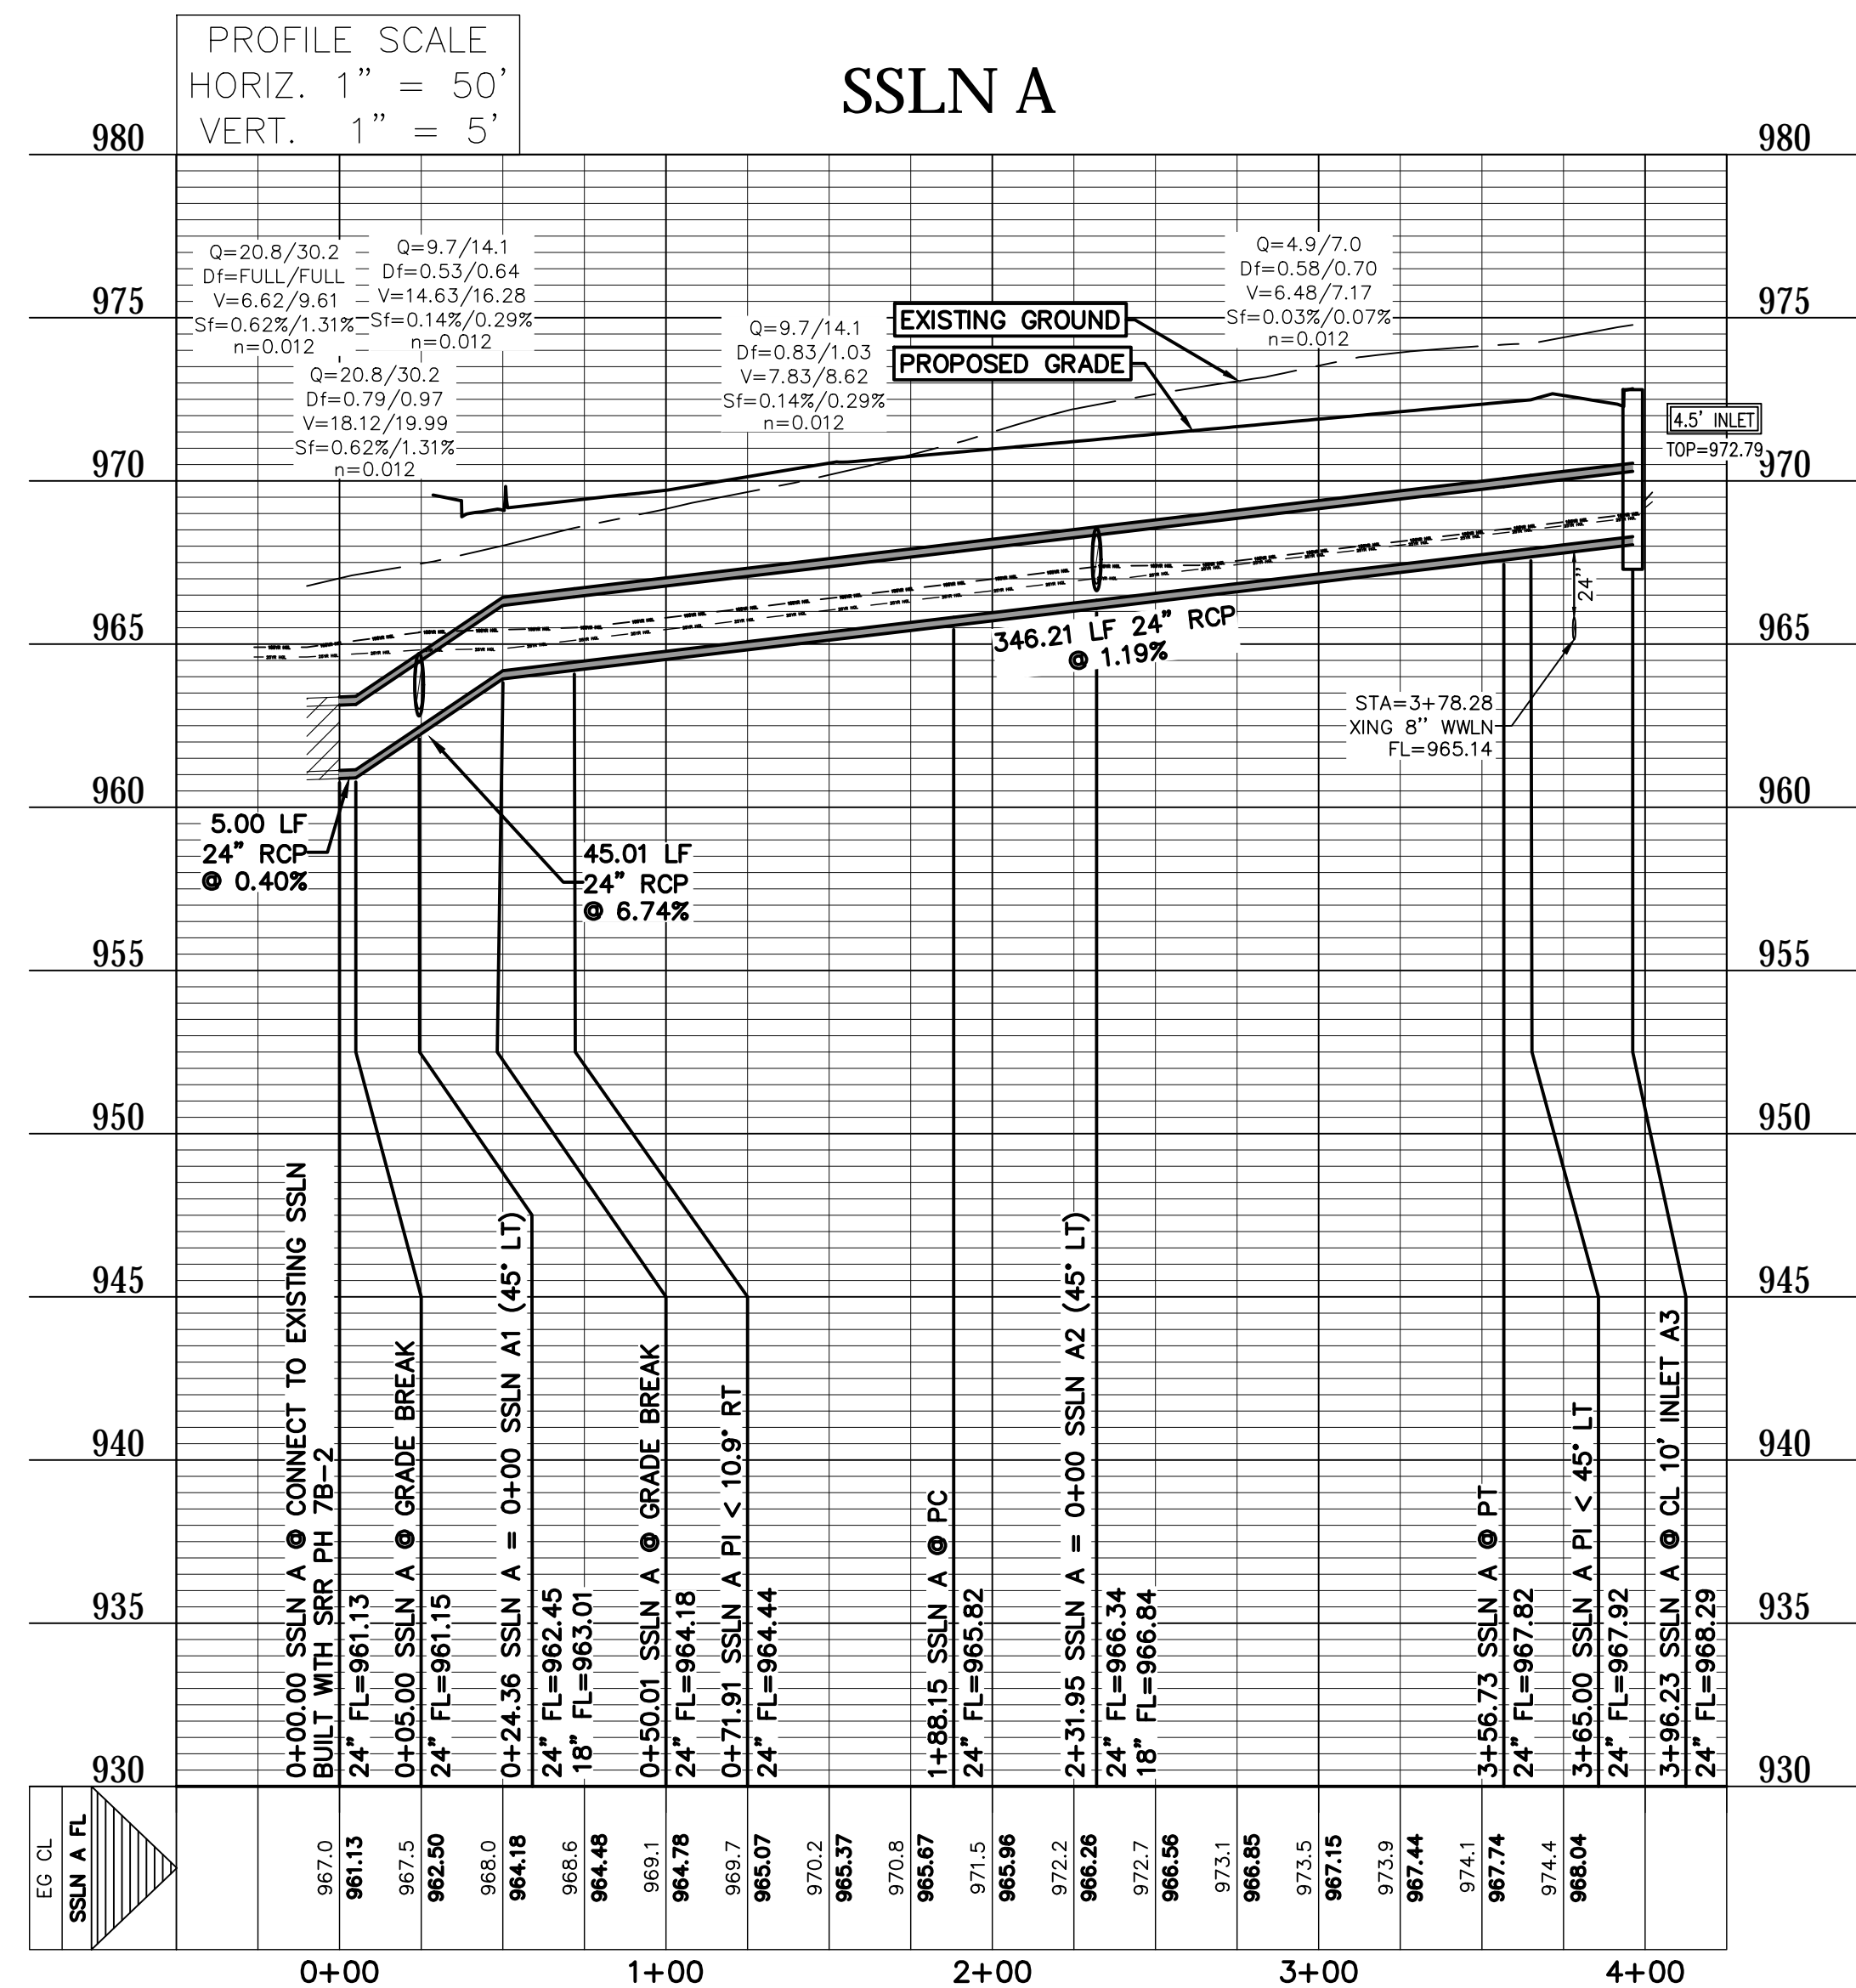


DESIGNED BY: SPC	DRAFTED BY: CFH
DATE	
REVISION	
<b>Carlson, Brigrance &amp; Doering, Inc.</b> Civil Engineering ♦ Surveying FIRM ID #E3791 Main Office: Santa Rita Ranch, 12129 RR (330 N) Ste. 600, Austin, Texas 78750 Phone No. (512) 280-5160 Fax No. (512) 280-5165	
SHEET NAME: STORMSEWER LINE A (0+00 TO END)	
JOB NAME: SANTA RITA RANCH PHASE 7B, SECTION 4	
PROJECT: STREET, DRAINAGE, WATER, AND WASTEWATER IMPROVEMENTS	
 STEVEN P. CATES 93648 EXPIRATION DATE: 11-8-2024 CARLSON, BRIGRANCE & DOERING, INC. ID# F3791	
DATE: NOV 2024	
JOB NUMBER: 5488	
SHEET: 34 OF 62	
SHEET NO. 34	



FILE PATH: J:\ACD\5488\Ang5488 STORM.dwg - Nov 11, 2024 - 1:30pm

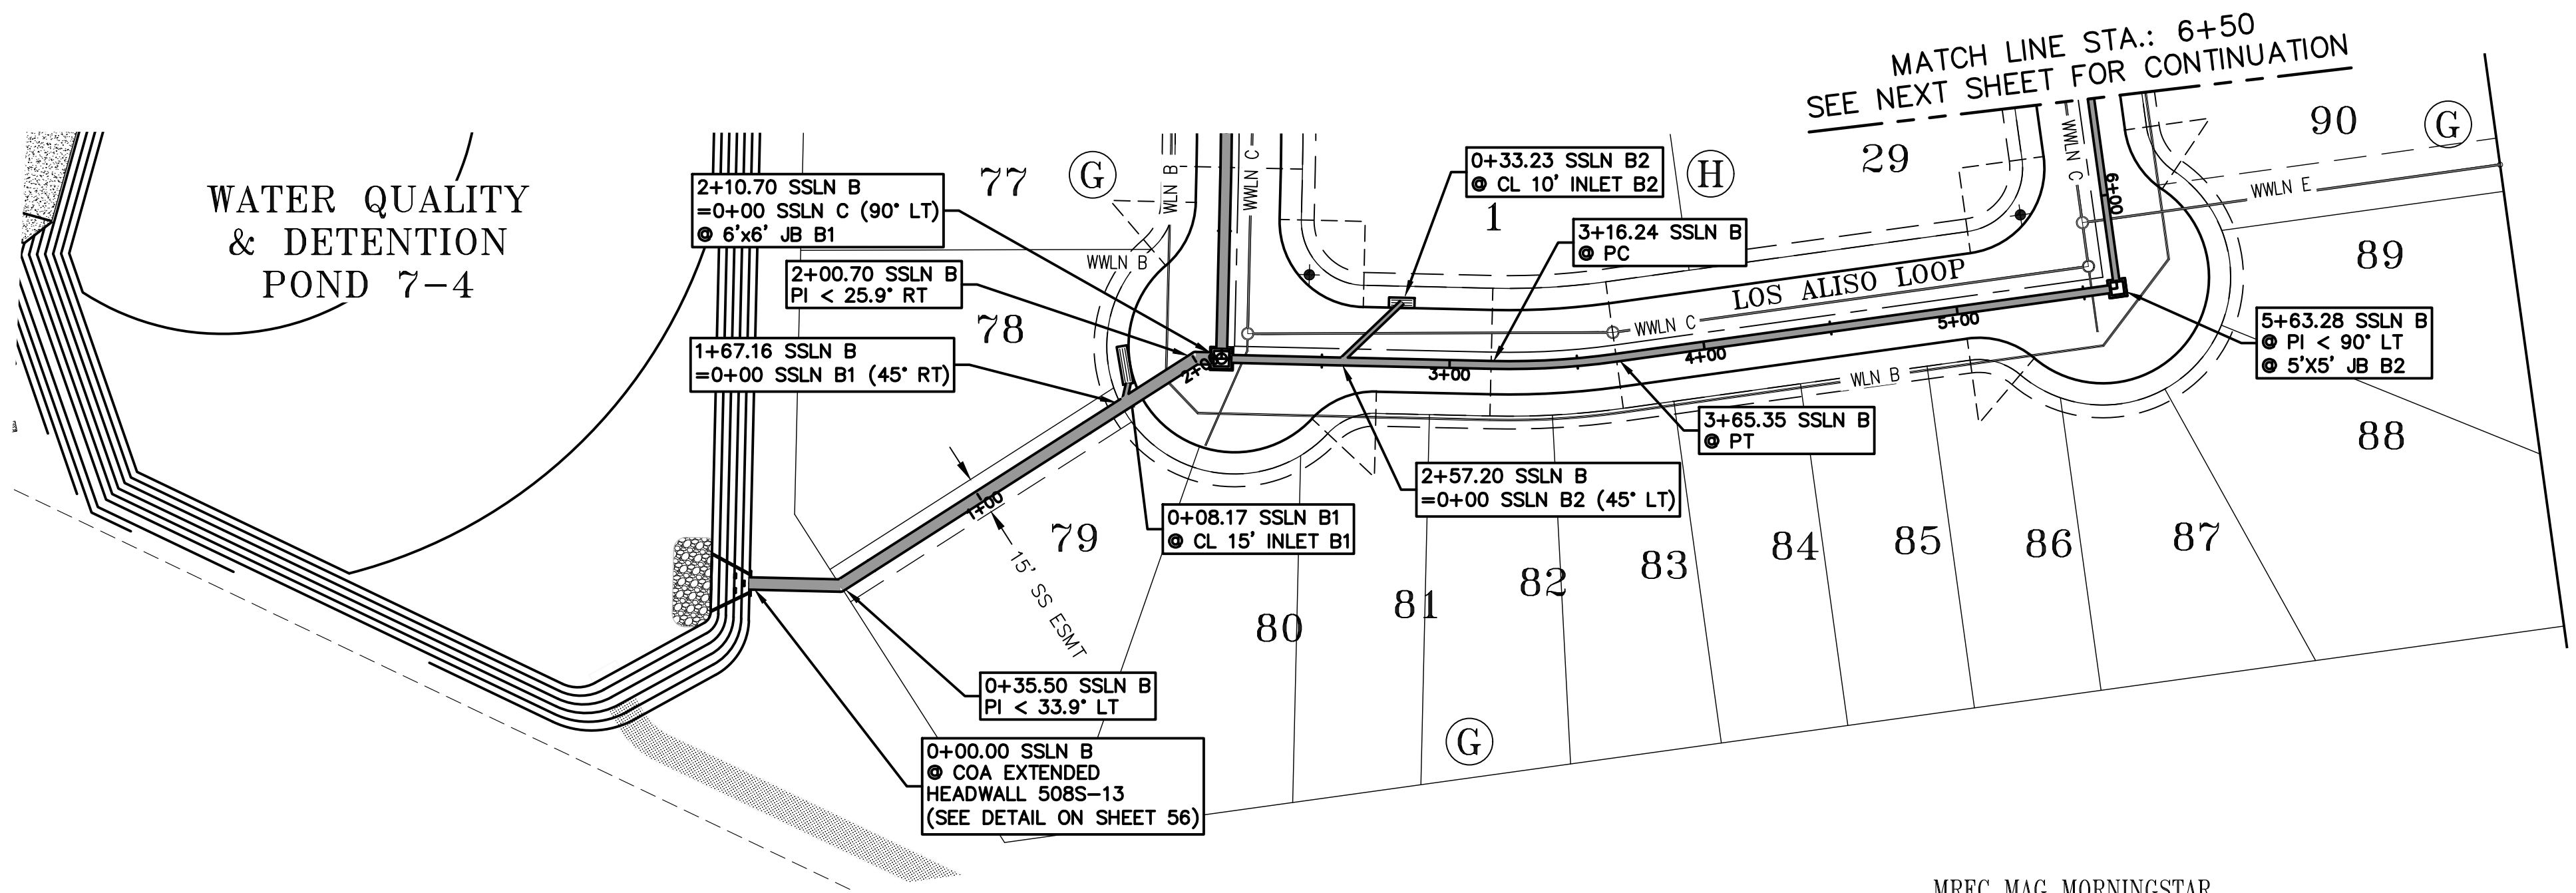

MREC MAG MORNINGSTAR  
INVESTMENTS, LLC.  
(200.00 AC)  
DOC NO 2017113292

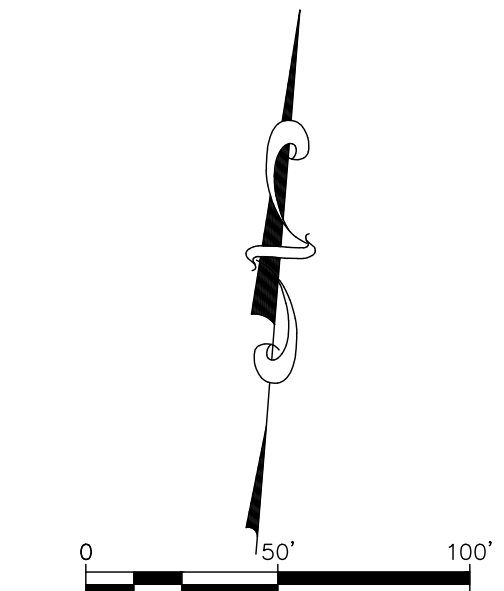


SCALE: 1" = 50'

THE LOCATION OF ALL EXISTING UNDERGROUND UTILITIES ARE SHOWN IN APPROXIMATE LOCATIONS ONLY. THE CONTRACTOR SHALL DETERMINE THE EXACT LOCATION OF ALL EXISTING UTILITIES BEFORE COMMENCING WORK. THE CONTRACTOR WILL AGREE TO BE FULLY RESPONSIBLE FOR ANY AND ALL DAMAGES WHICH MIGHT BE INCURRED BY THEIR FAILURE TO EXACTLY LOCATE AND PRESERVE ANY AND ALL UNDERGROUND UTILITIES, STRUCTURES OR FACILITIES. CONTRACTOR SHALL NOTIFY ENGINEER OF ANY DISCREPANCIES 24 - HOURS PRIOR TO COMMENCING CONSTRUCTION.

NOTES:



- THE DESIGN INTENT OF THESE PLANS IS FOR ALL CONNECTIONS, BENDS, AND REDUCTIONS TO BE MADE WITH PRE-CAST FITTINGS MANUFACTURED IN ACCORDANCE WITH ASTM C-76, CLASS 3 REQUIREMENTS. IF THE CONTRACTOR ELECTS TO USE ALTERNATE CONNECTION METHODS THEN A SUBMITTAL SHALL BE APPROVED BY THE ENGINEER AND WILLIAMSON COUNTY PRIOR TO COMMENCING PIPE LAYING OPERATIONS.
- WHERE STORM DRAINAGE IS SHOWN TO BE INSTALLED ON A CURVE THE CONTRACTOR SHALL SUBMIT A LAYING SCHEDULE DEMONSTRATING ANTICIPATED JOINT SEPARATIONS USING 8' JOINTS, A COMBINATION OF 8' AND 4' JOINTS, OR LONG RADIUS PIPE TO ACHIEVE THE NECESSARY RADIUS WITHOUT EXCESSIVE JOINT SEPARATION. PROPOSED INSTALLATION METHOD SHALL BE APPROVED BY THE ENGINEER AND WILLIAMSON COUNTY PRIOR TO COMMENCING PIPE LAYING OPERATIONS.

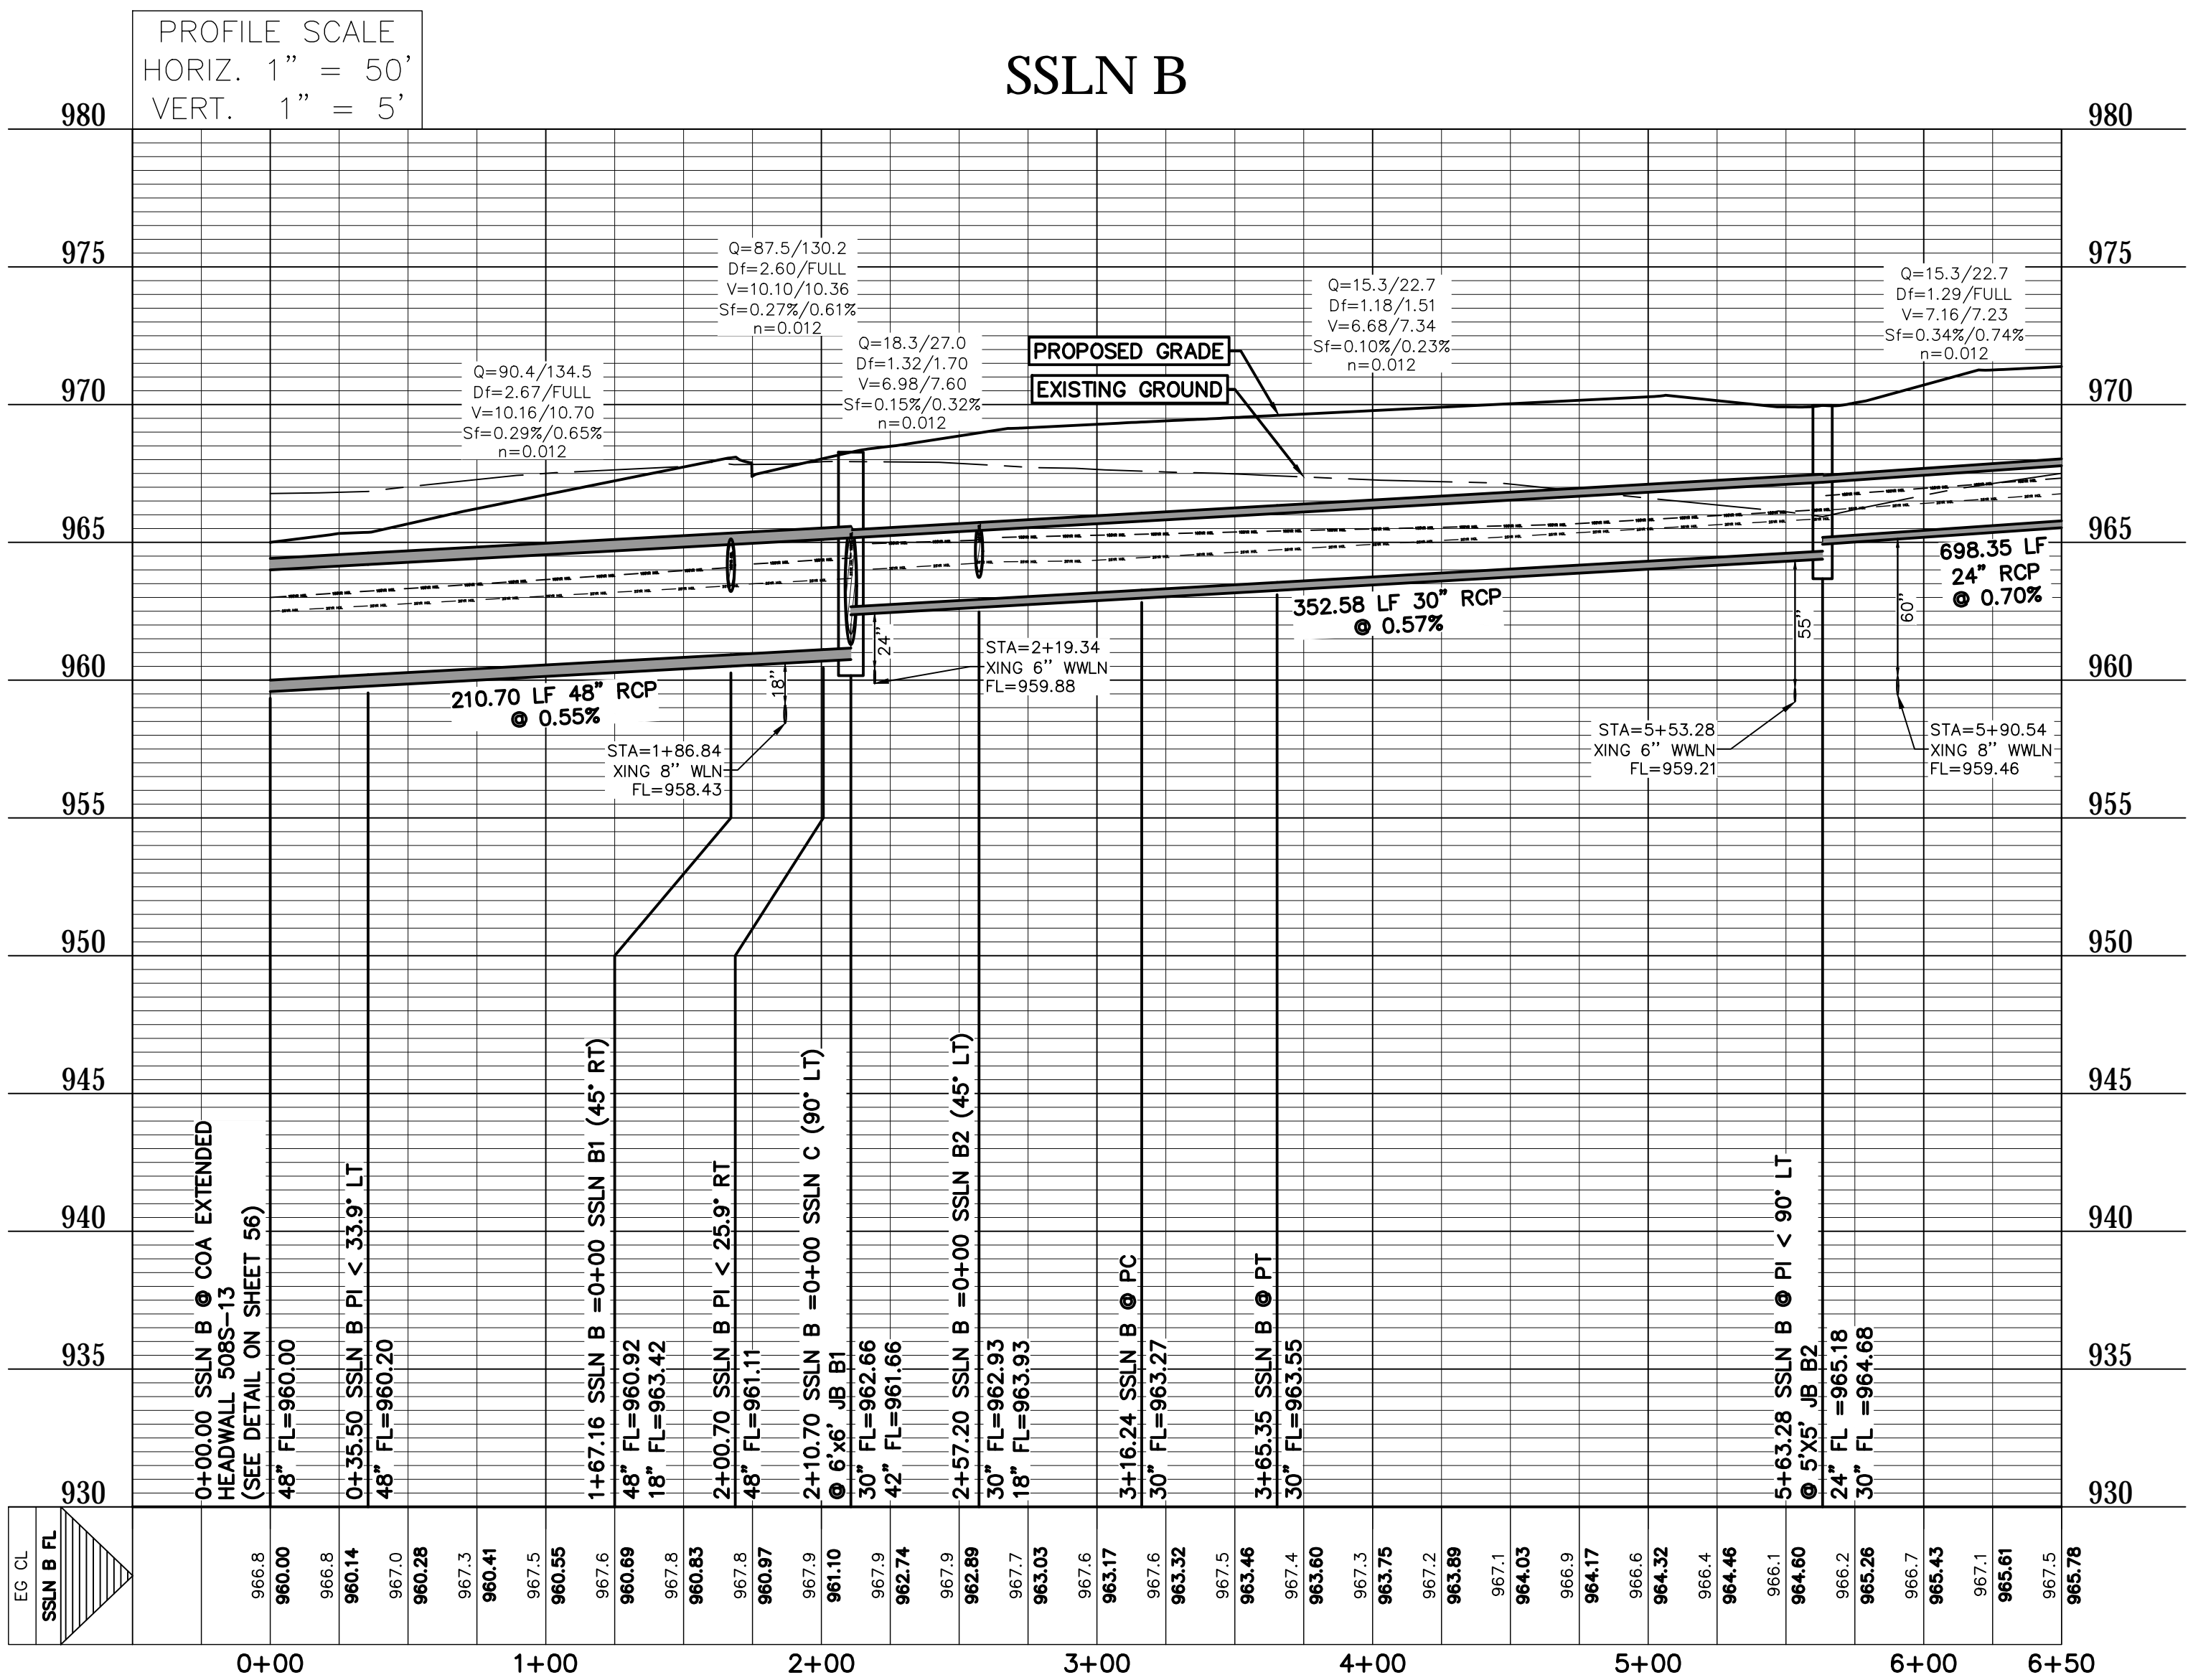

DESIGNED BY: SPC	DRAFTED BY: CFH
DATE	
REVISION	
SHEET NAME: STORMSEWER LINE B (0+00 TO 6+50)	
JOB NAME: SANTA RITA RANCH PHASE 7B, SECTION 4	
PROJECT: STREET, DRAINAGE, WATER, AND WASTEWATER IMPROVEMENTS	
 STEVEN P. CATES 93648 11-8-2024	
DATE	NOV 2024
JOB NUMBER	5488
SHEET	35 OF 62
SHEET NO.	35




FILE PATH: J:\ACSD\5488\Ang\5488 STORM.dwg - Nov 11, 2024 - 1:30pm

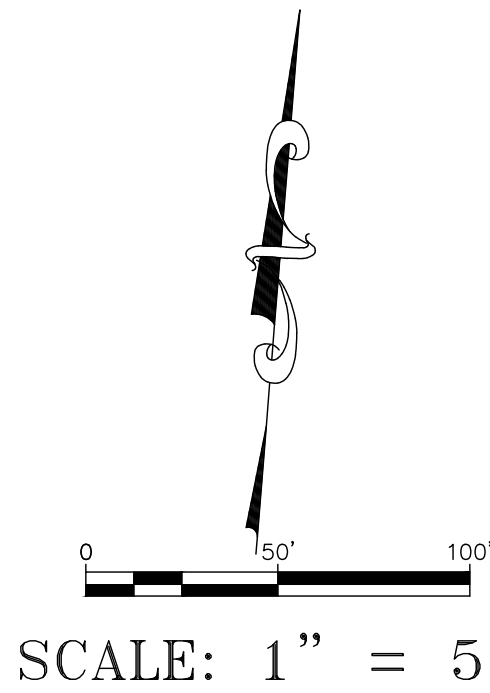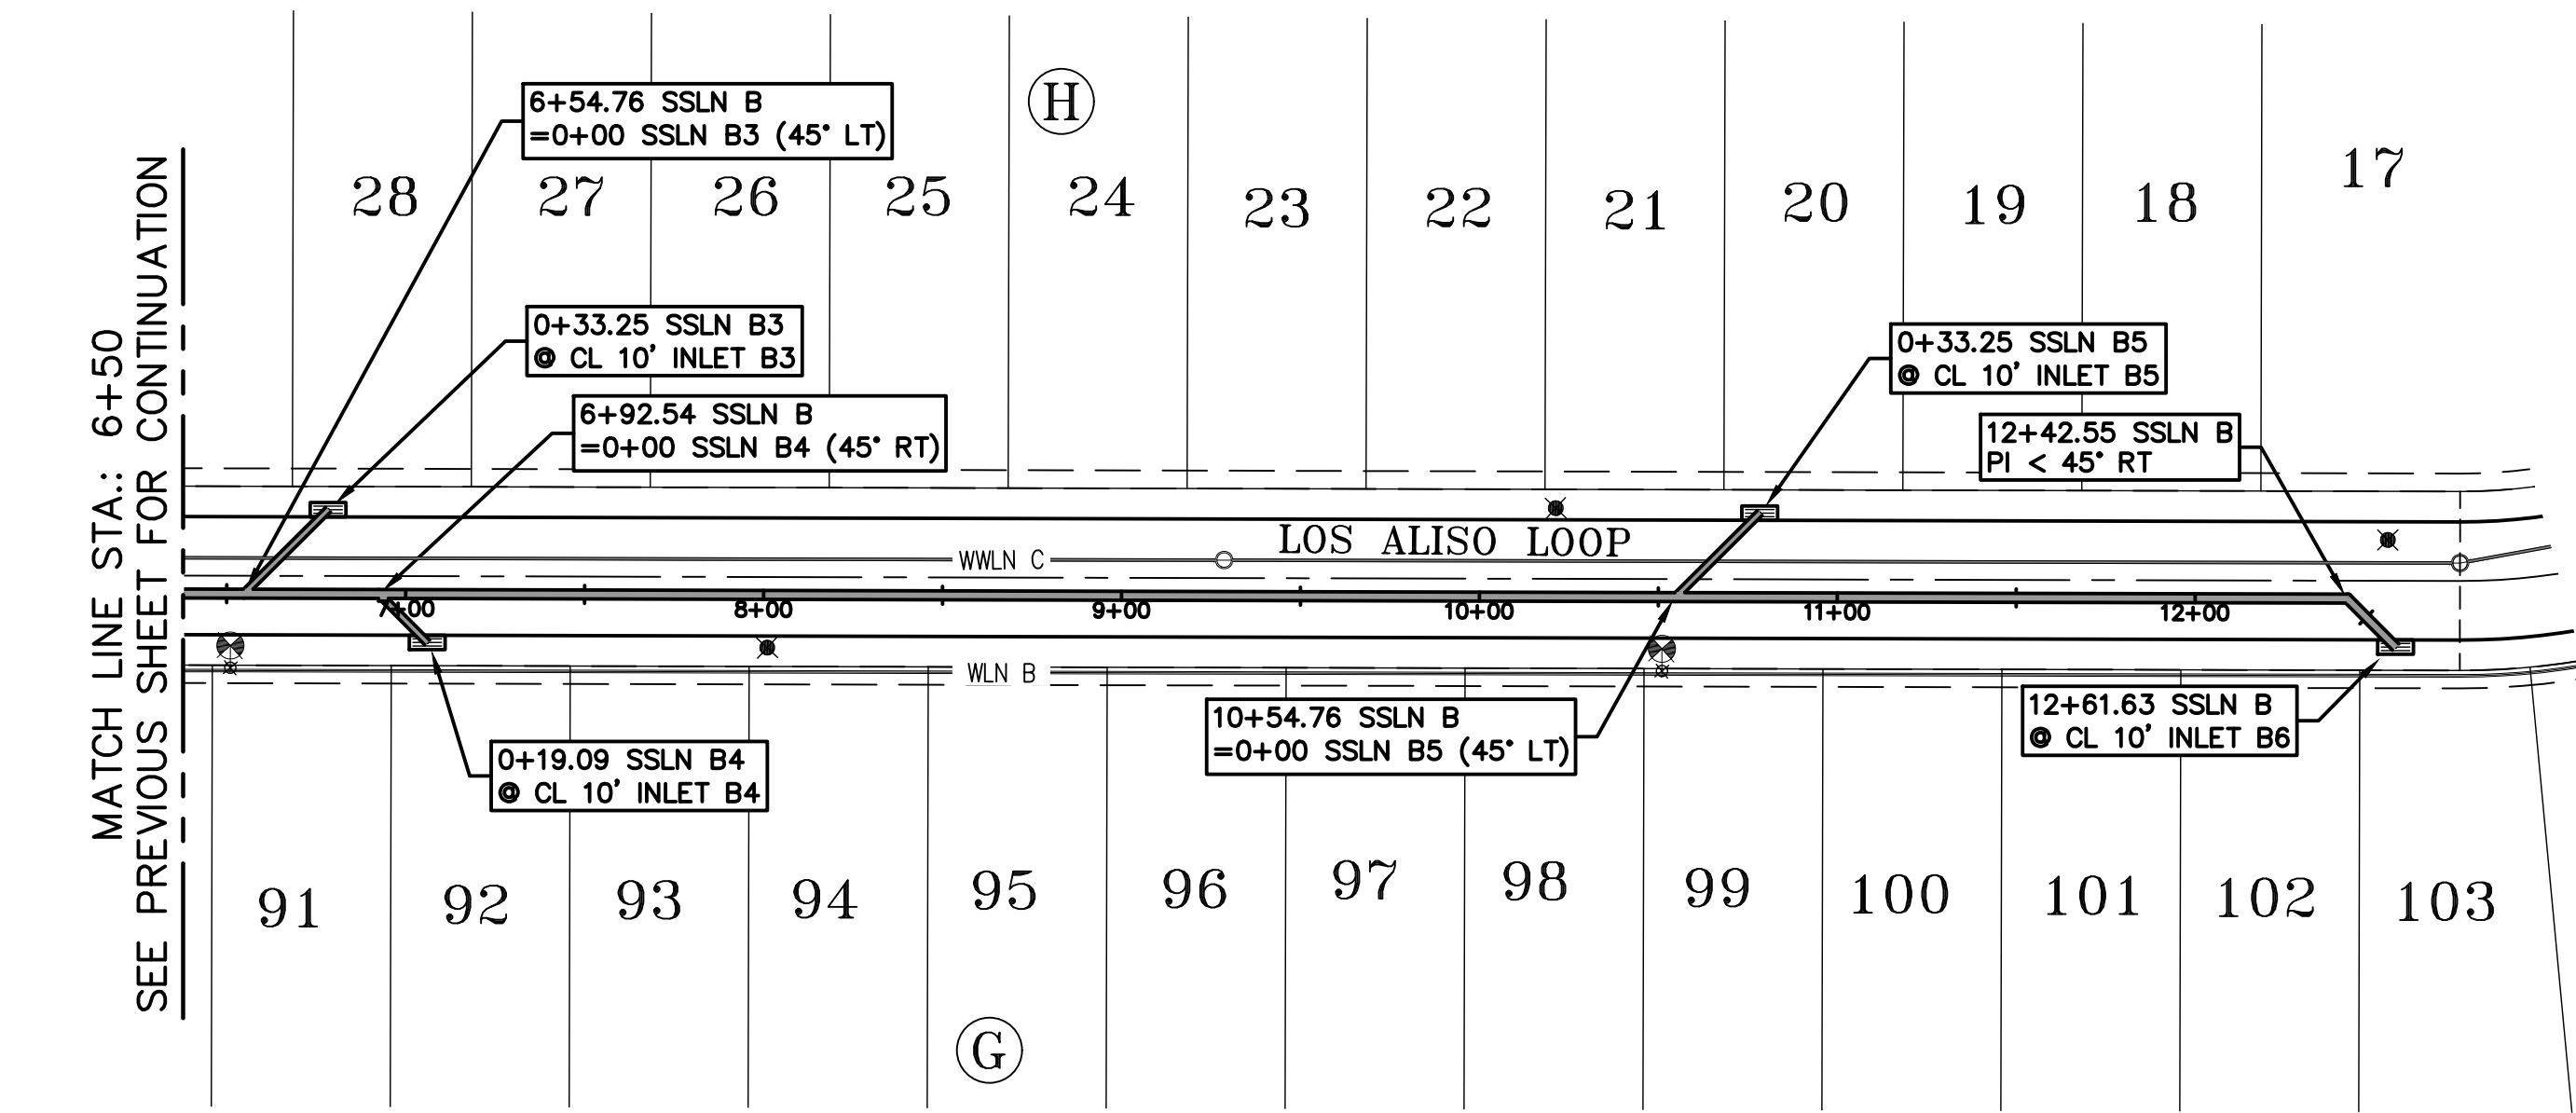

THE LOCATION OF ALL EXISTING UNDERGROUND UTILITIES ARE SHOWN IN APPROXIMATE LOCATIONS ONLY. THE CONTRACTOR SHALL DETERMINE THE EXACT LOCATION OF ALL EXISTING UTILITIES BEFORE COMMENCING WORK. THE CONTRACTOR WILL AGREE TO BE FULLY RESPONSIBLE FOR ANY AND ALL DAMAGES WHICH MIGHT BE INCURRED BY THEIR FAILURE TO EXACTLY LOCATE AND PRESERVE ANY AND ALL UNDERGROUND UTILITIES, STRUCTURES OR FACILITIES. CONTRACTOR SHALL NOTIFY ENGINEER OF ANY DISCREPANCIES 24 - HOURS PRIOR TO COMMENCING CONSTRUCTION.

NOTES:



1. THE DESIGN INTENT OF THESE PLANS IS FOR ALL CONNECTIONS, BENDS, AND REDUCTIONS TO BE MADE WITH PRE-CAST FITTINGS MANUFACTURED IN ACCORDANCE WITH ASTM C-76, CLASS 3 REQUIREMENTS. IF THE CONTRACTOR ELECTS TO USE ALTERNATE CONNECTION METHODS THEN A SUBMITTAL SHALL BE APPROVED BY THE ENGINEER AND WILLIAMSON COUNTY PRIOR TO COMMENCING PIPE LAYING OPERATIONS.
2. WHERE STORM DRAINAGE IS SHOWN TO BE INSTALLED ON A CURVE THE CONTRACTOR SHALL SUBMIT A LAYING SCHEDULE DEMONSTRATING ANTICIPATED JOINT SEPARATIONS USING 8' JOINTS, A COMBINATION OF 8' AND 4' JOINTS, OR LONG RADIUS PIPE TO ACHIEVE THE NECESSARY RADIUS WITHOUT EXCESSIVE JOINT SEPARATION. PROPOSED INSTALLATION METHOD SHALL BE APPROVED BY THE ENGINEER AND WILLIAMSON COUNTY PRIOR TO COMMENCING PIPE LAYING OPERATIONS.

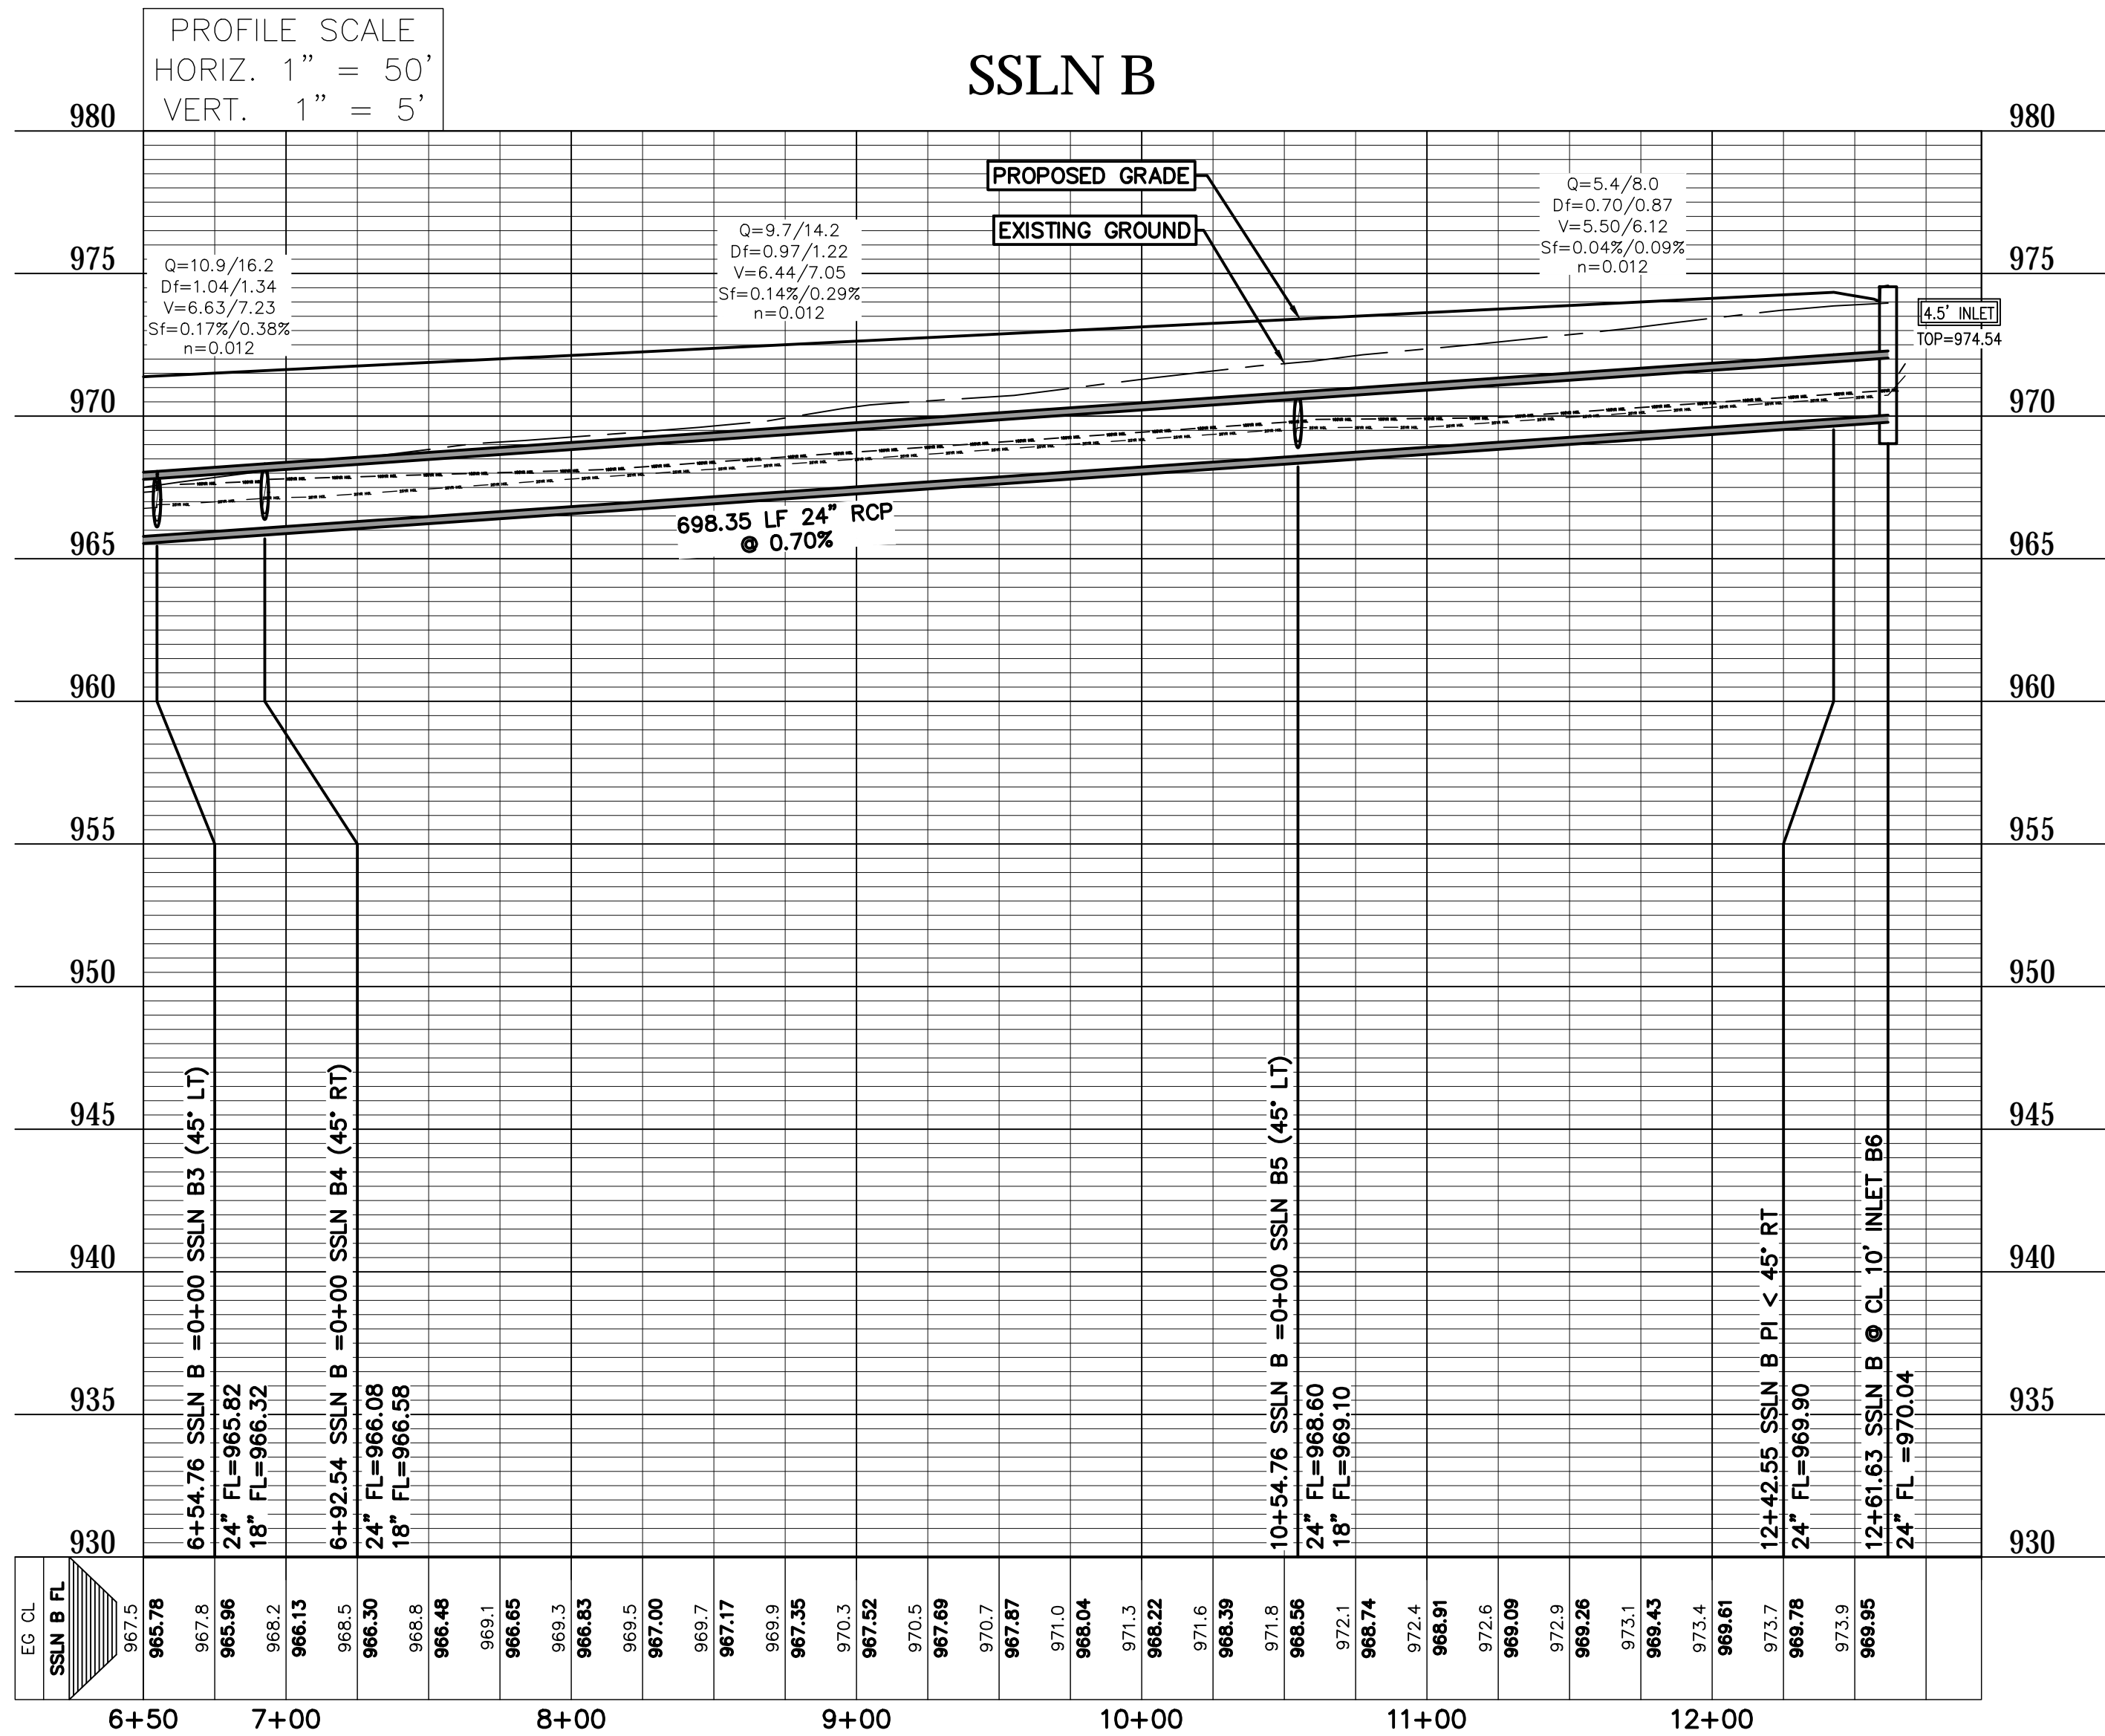

DESIGNED BY: SPC	DRAFTED BY: CFH
DATE	
REVISION	
SHEET NAME: STORMSEWER LINE B (6+50 TO END)	
JOB NAME: SANTA RITA RANCH PHASE 7B, SECTION 4	
PROJECT: STREET, DRAINAGE, WATER, AND WASTEWATER IMPROVEMENTS	
<p>STEVEN P. CATES 93648 EXPIRES 11-8-2024</p>	
DATE: NOV 2024	
JOB NUMBER: 5488	
SHEET: 36 OF 62	
SHEET NO.: 36	

Carlson, Brigrance & Doering, Inc.  
Civil Engineering ♦ Surveying  
FIRM ID #E3791  
Main Office: Santa Rita Ranch, 12129 RR (33) N. Sec. 600  
5501 West Williams Canyon Dr. Austin, Texas 78750  
Phone No. (512) 280-5160 Fax No. (512) 280-5165



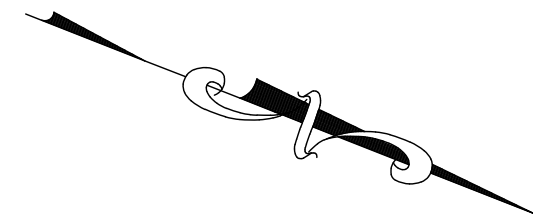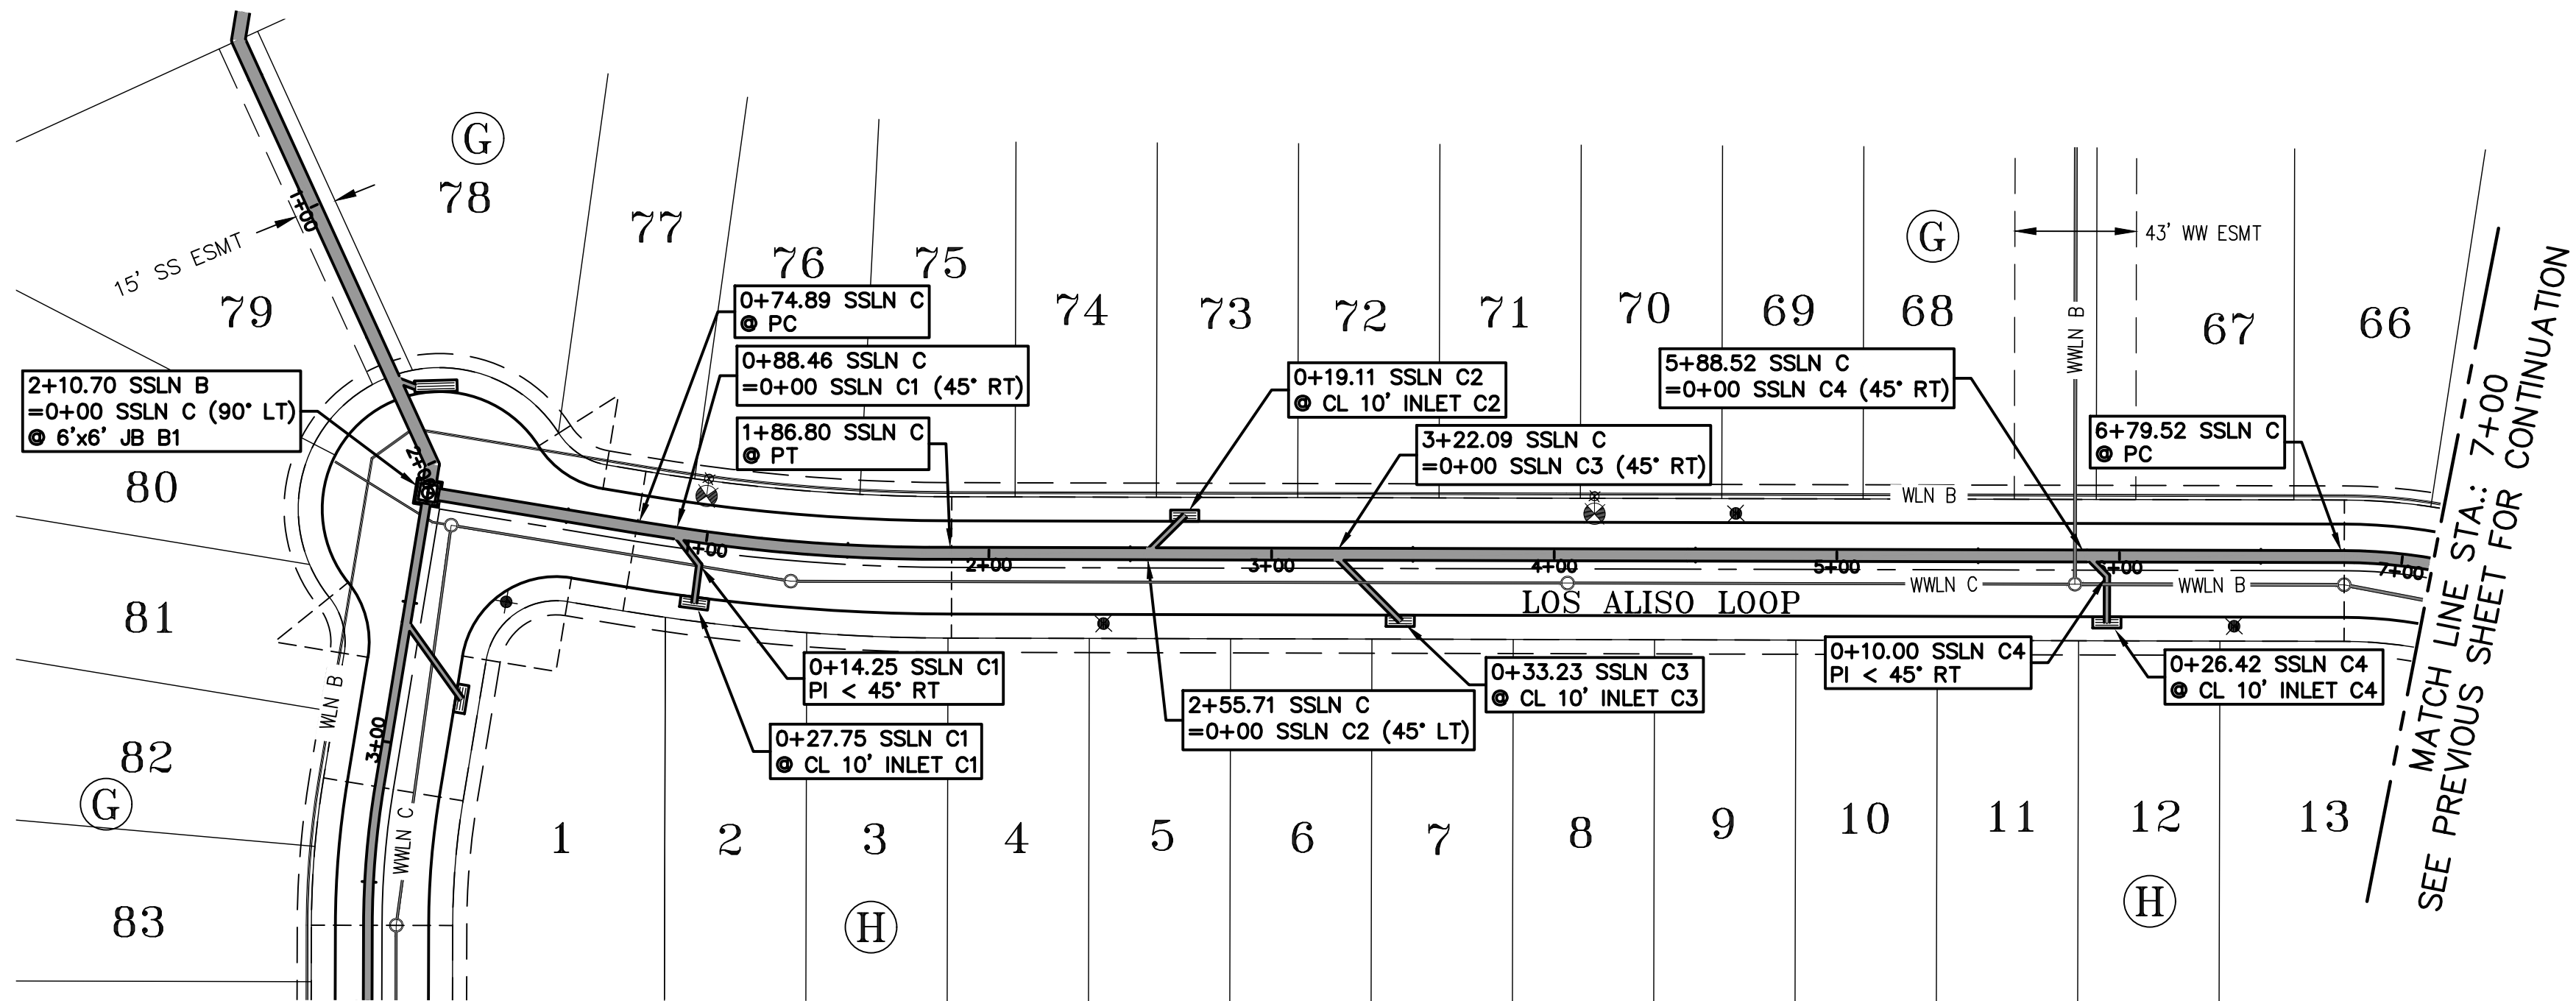


0 50' 100'  
SCALE: 1" = 50'

THE LOCATION OF ALL EXISTING UNDERGROUND UTILITIES ARE SHOWN IN APPROXIMATE LOCATIONS ONLY. THE CONTRACTOR SHALL DETERMINE THE EXACT LOCATION OF ALL EXISTING UTILITIES BEFORE COMMENCING WORK. THE CONTRACTOR WILL AGREE TO BE FULLY RESPONSIBLE FOR ANY AND ALL DAMAGES WHICH MIGHT BE INCURRED BY THEIR FAILURE TO EXACTLY LOCATE AND PRESERVE ANY AND ALL UNDERGROUND UTILITIES, STRUCTURES OR FACILITIES. CONTRACTOR SHALL NOTIFY ENGINEER OF ANY DISCREPANCIES 24 - HOURS PRIOR TO COMMENCING CONSTRUCTION.



NOTES:

- THE DESIGN INTENT OF THESE PLANS IS FOR ALL CONNECTIONS, BENDS, AND REDUCTIONS TO BE MADE WITH PRE-CAST FITTINGS MANUFACTURED IN ACCORDANCE WITH ASTM C-76, CLASS 3 REQUIREMENTS. IF THE CONTRACTOR ELECTS TO USE ALTERNATE CONNECTION METHODS THEN A SUBMITTAL SHALL BE APPROVED BY THE ENGINEER AND WILLIAMSON COUNTY PRIOR TO COMMENCING PIPE LAYING OPERATIONS.
- WHERE STORM DRAINAGE IS SHOWN TO BE INSTALLED ON A CURVE THE CONTRACTOR SHALL SUBMIT A LAYING SCHEDULE DEMONSTRATING ANTICIPATED JOINT SEPARATIONS USING 8" JOINTS, A COMBINATION OF 8" AND 4" JOINTS, OR LONG RADIUS PIPE TO ACHIEVE THE NECESSARY RADIUS WITHOUT EXCESSIVE JOINT SEPARATION. PROPOSED INSTALLATION METHOD SHALL BE APPROVED BY THE ENGINEER AND WILLIAMSON COUNTY PRIOR TO COMMENCING PIPE LAYING OPERATIONS.

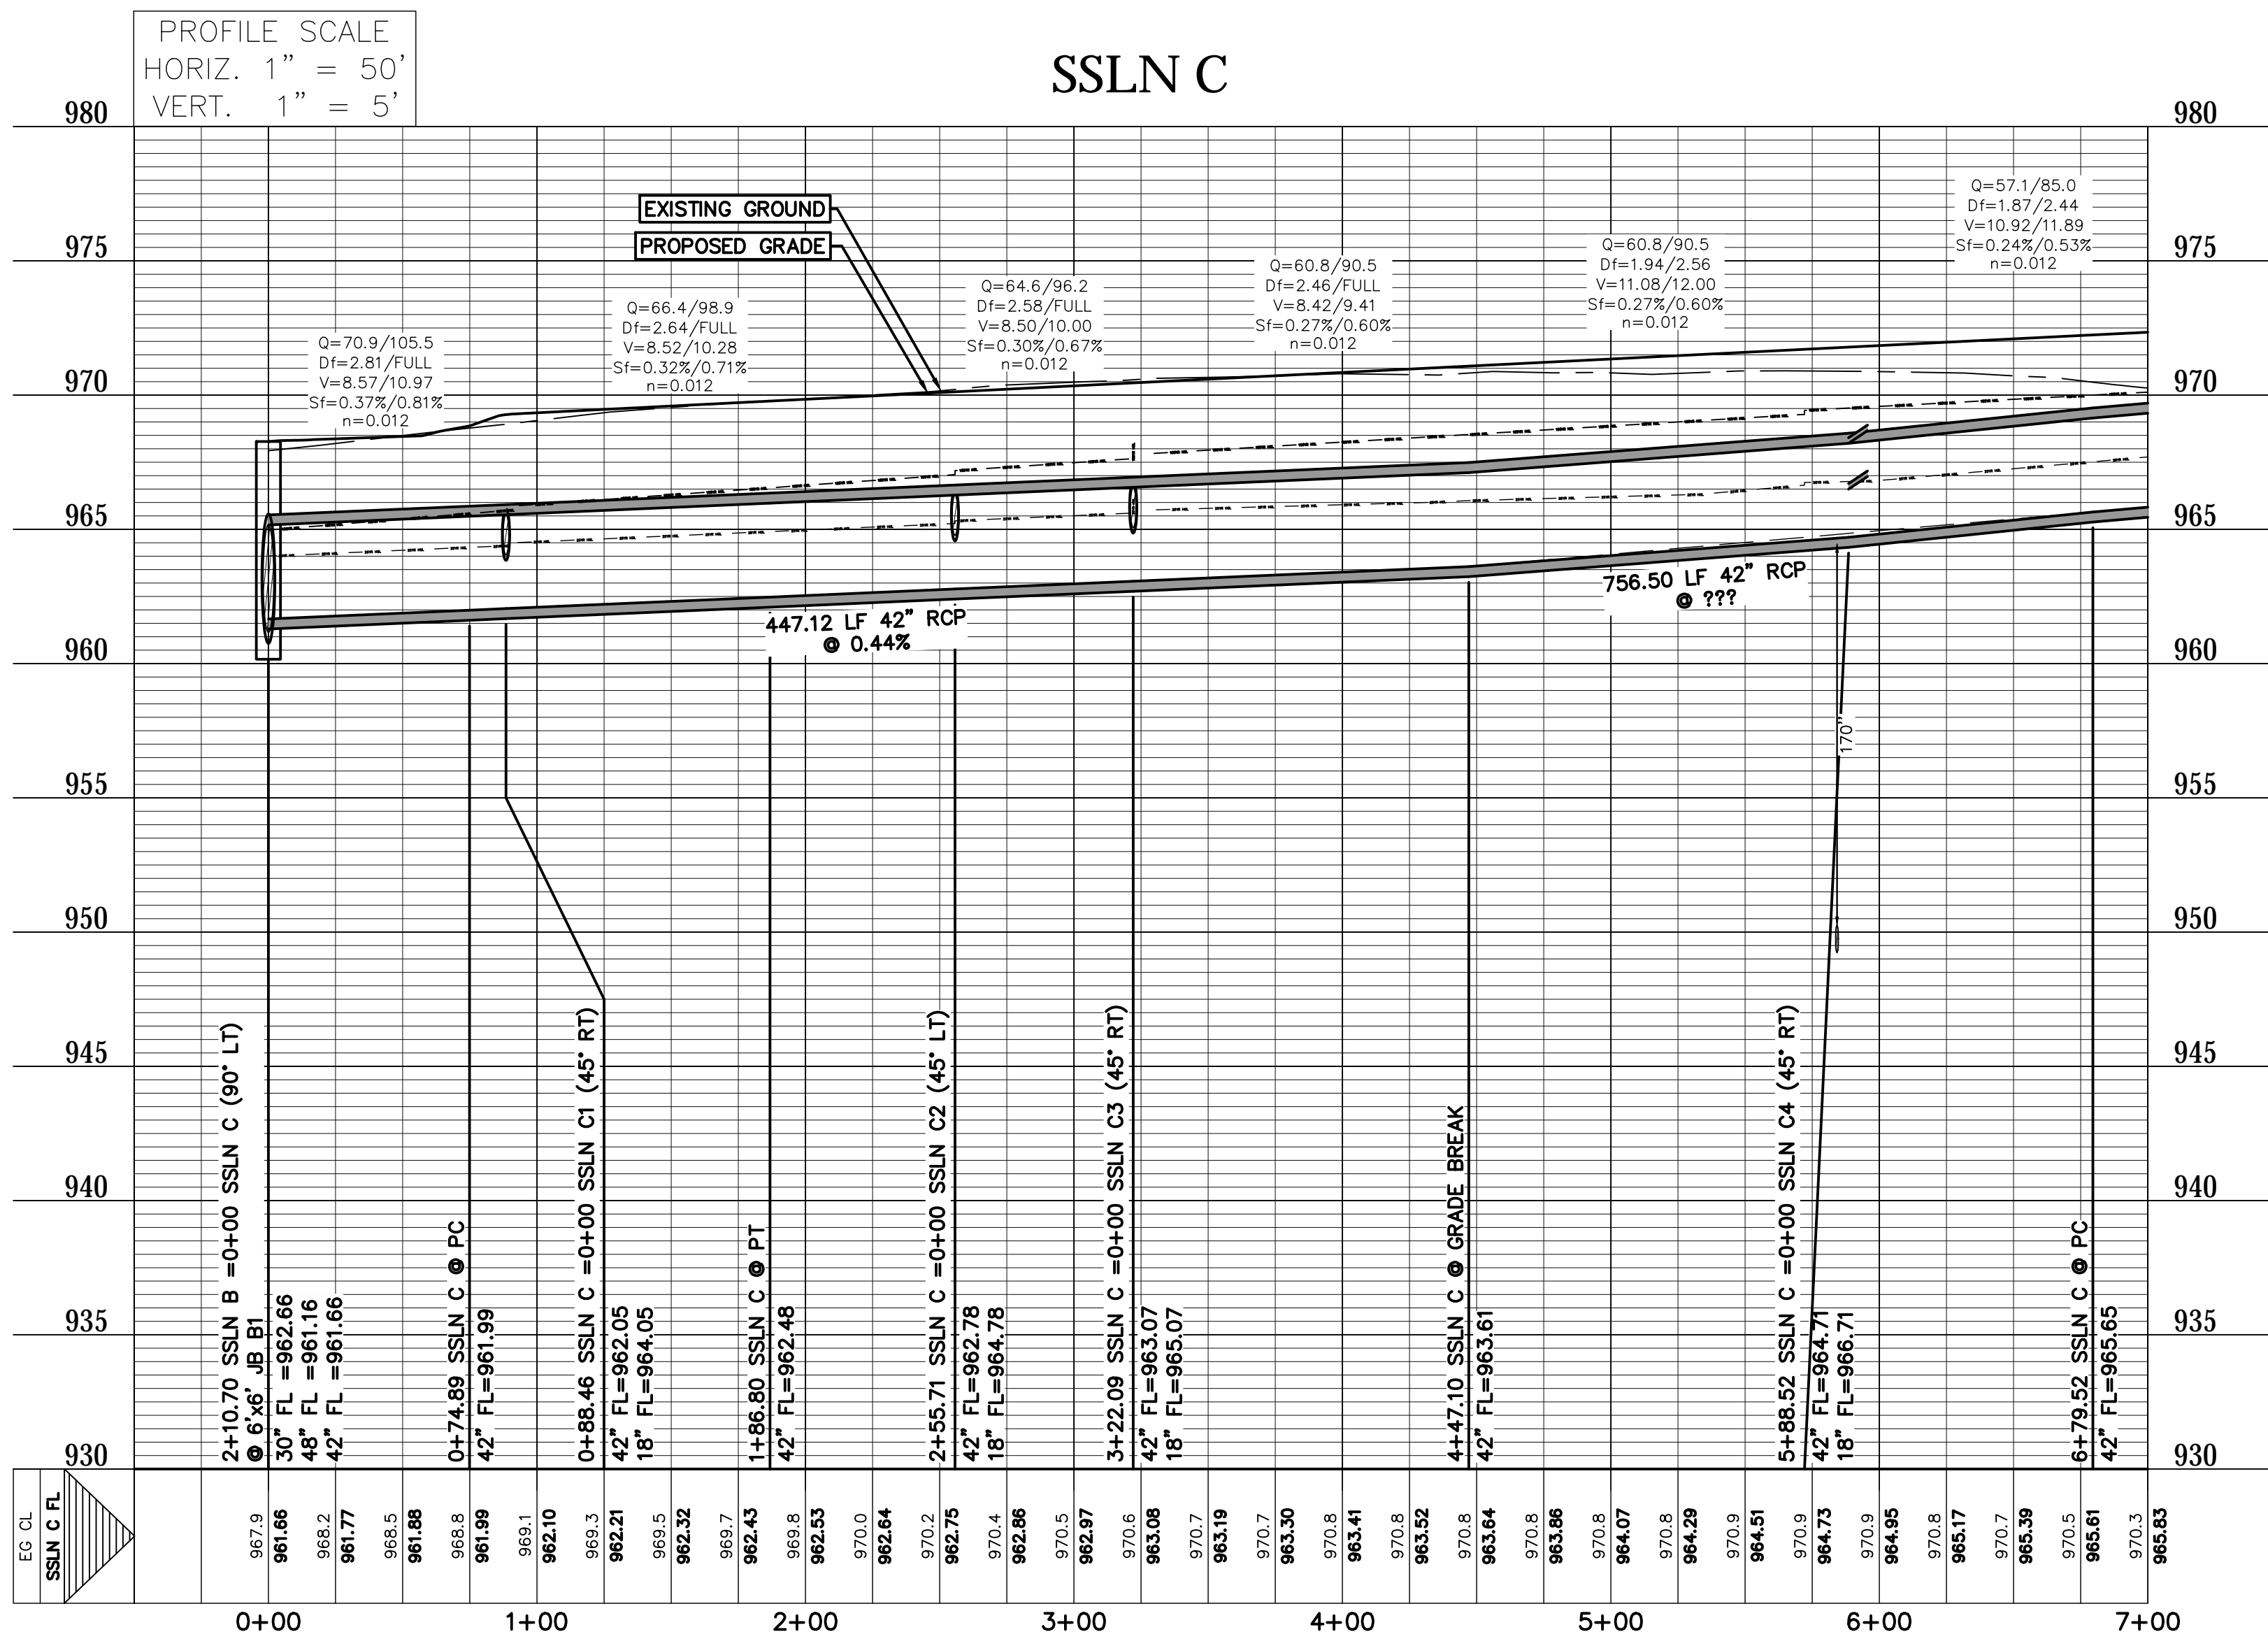


DESIGNED BY: SPC	DRAFTED BY: CFH
DATE	
REVISION	
Carlson, Brigrance & Doering, Inc. Civil Engineering & Surveying FIRM ID #13791 Main Office: 12129 RR (33) N, Ste. 600 Austin, Texas 78750 Phone No. (512) 280-5160 Fax No. (512) 280-5165	
SHEET NAME: STORMSEWER LINE C (0+00 TO 7+00)	
JOB NAME: SANTA RITA RANCH PHASE 7B, SECTION 4	
PROJECT: STREET, DRAINAGE, WATER, AND WASTEWATER IMPROVEMENTS	
STATE OF TEXAS STEVEN P. CATES 93648 LICENSED PROFESSIONAL ENGINEER	
11-8-2024	
DATE	NOV 2024
JOB NUMBER	5488
SHEET	37 OF 62
SHEET NO.	37



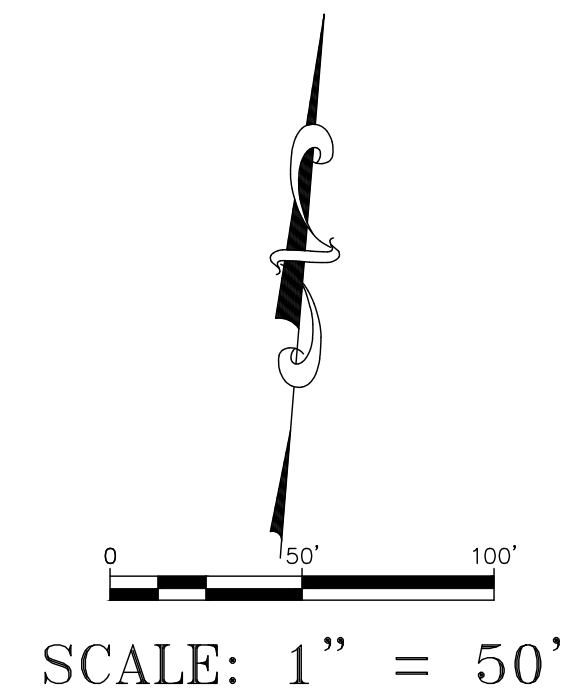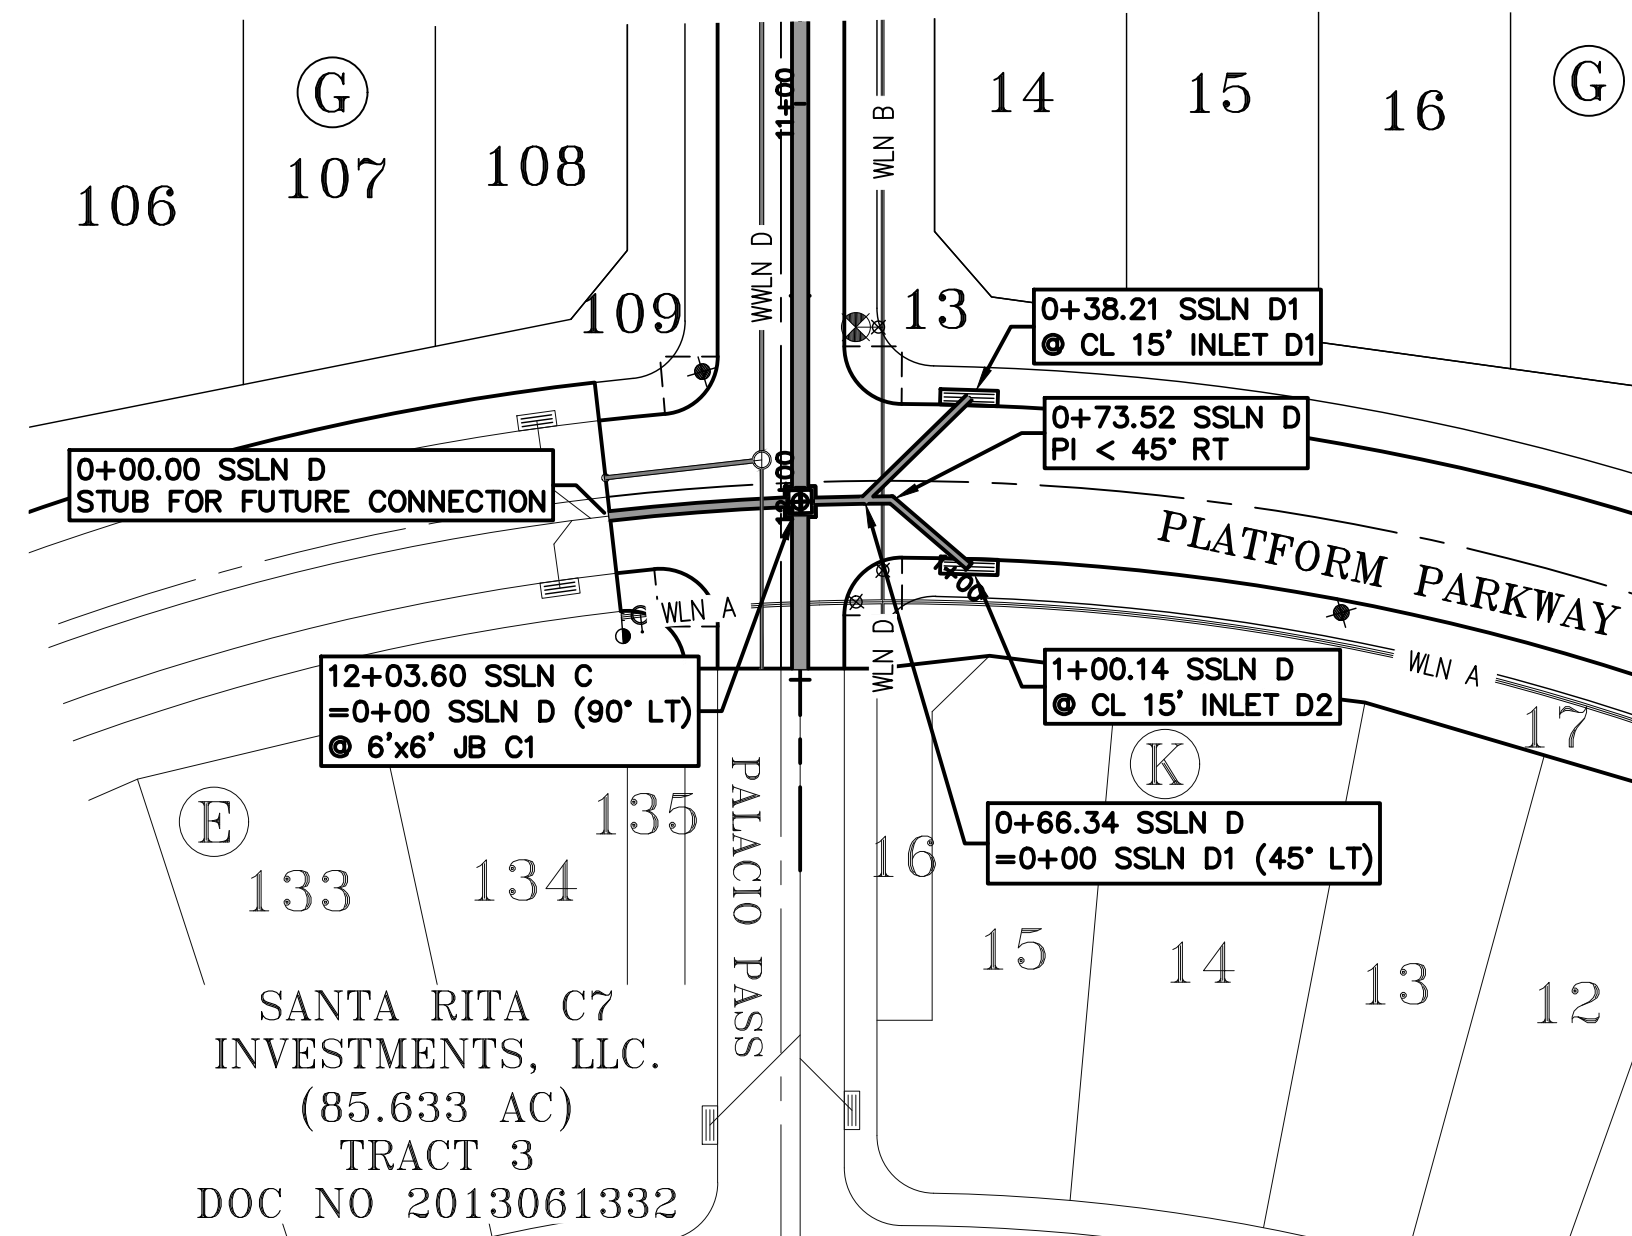



THE LOCATION OF ALL EXISTING UNDERGROUND UTILITIES ARE SHOWN AT APPROXIMATE LOCATIONS ONLY. THE CONTRACTOR SHALL DETERMINE THE EXACT LOCATION OF ALL EXISTING UTILITIES BEFORE COMMENCING WORK. THE CONTRACTOR WILL AGREE TO BE FULLY RESPONSIBLE FOR ANY AND ALL DAMAGES WHICH MIGHT BE INCURRED BY THEIR FAILURE TO EXACTLY LOCATE AND PRESERVE ANY AND ALL UNDERGROUND UTILITIES, STRUCTURES OR FACILITIES. CONTRACTOR SHALL NOTIFY ENGINEER OF ANY DISCREPANCIES 24 - HOURS PRIOR TO COMMENCING CONSTRUCTION.

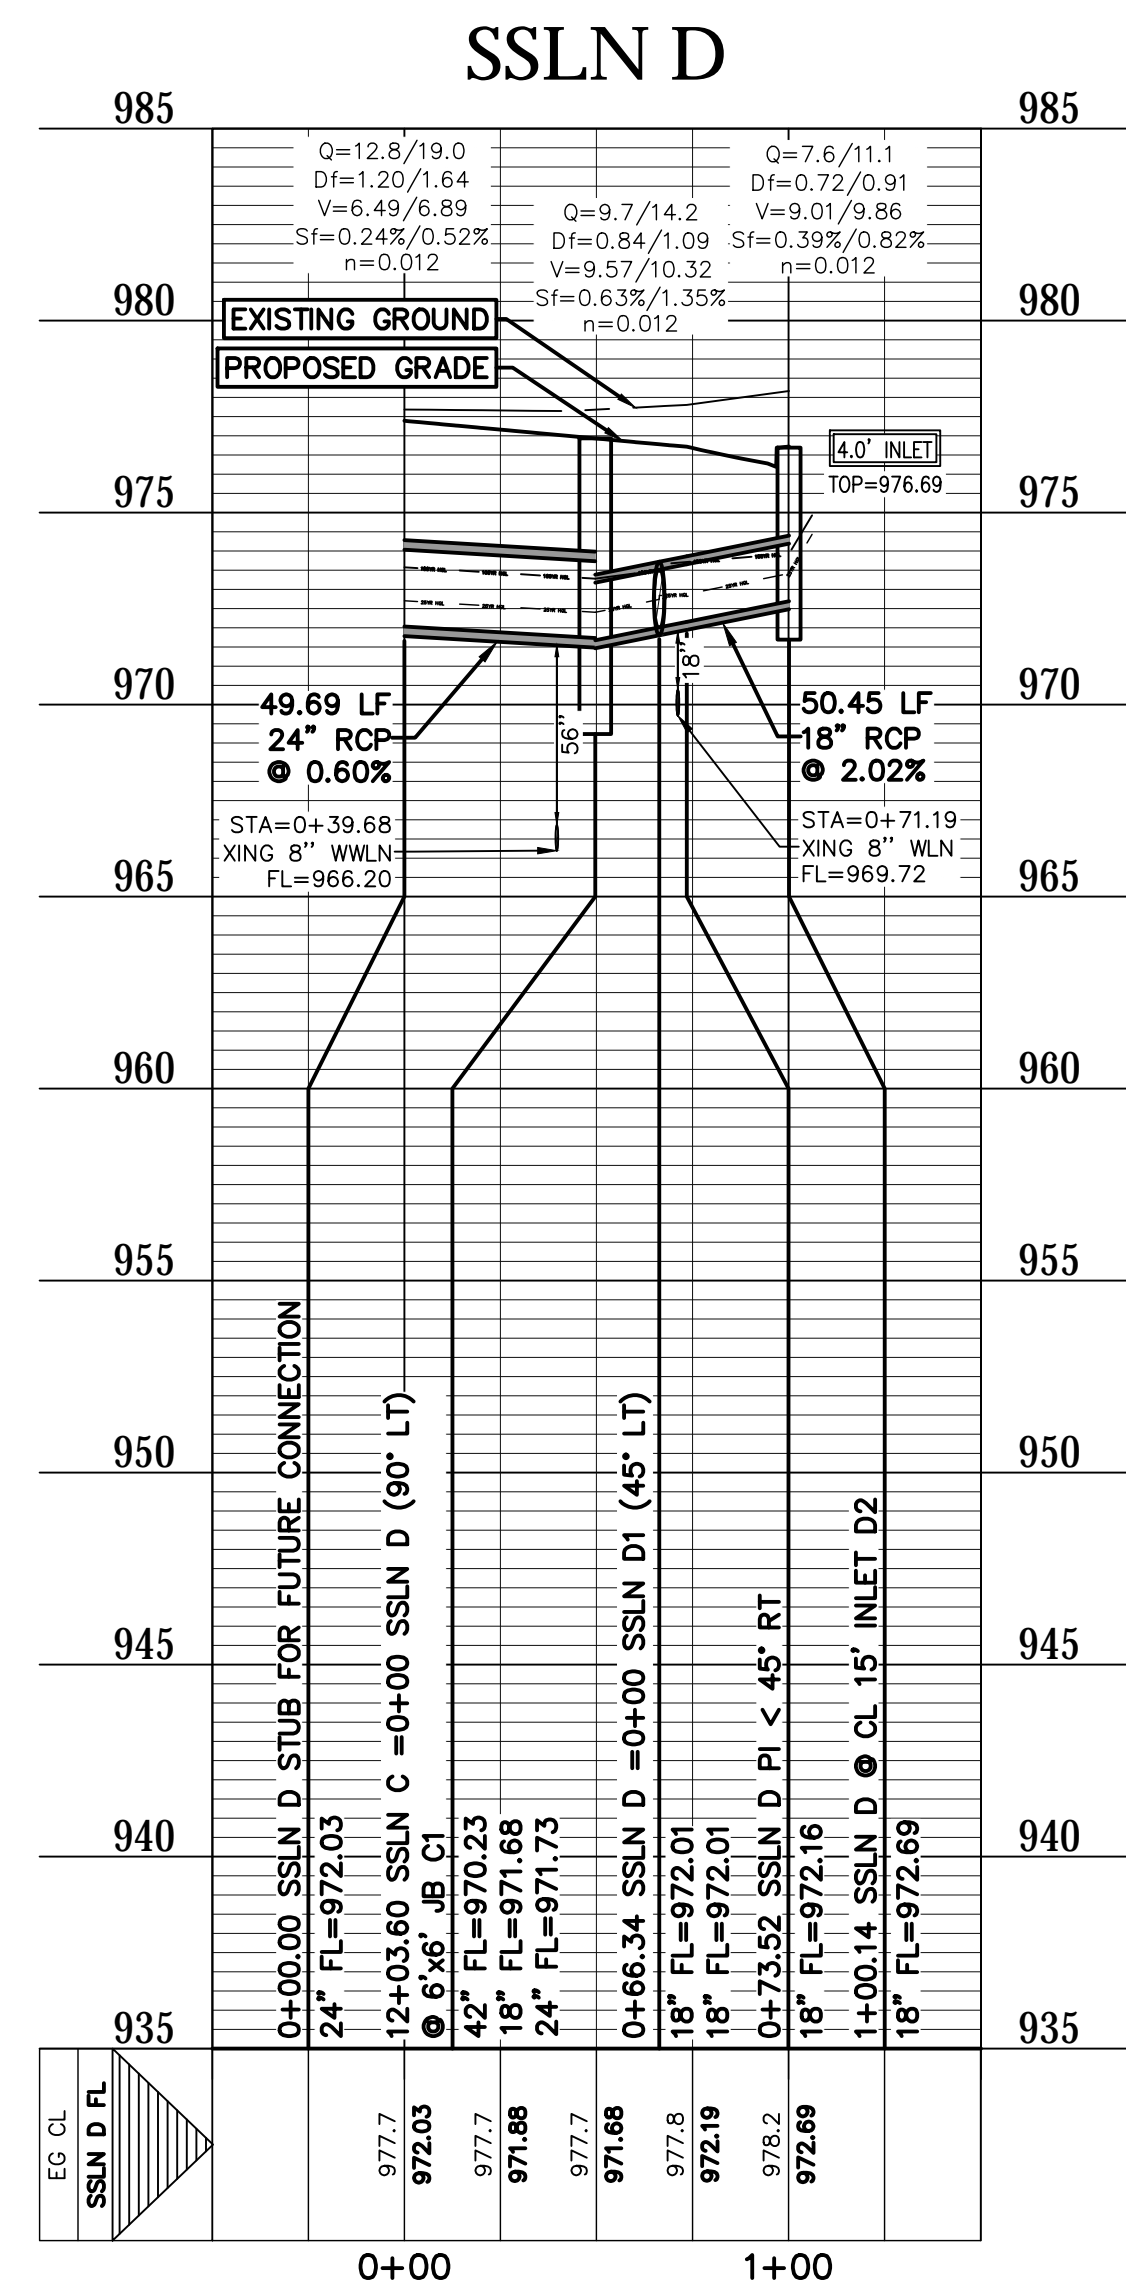


- NOTES:
1. THE DESIGN INTENT OF THESE PLANS IS FOR ALL CONNECTIONS, BENDS, AND REDUCTIONS TO BE MADE WITH PRE-CAST FITTINGS MANUFACTURED IN ACCORDANCE WITH ASTM C-776, CLASS 3 REQUIREMENTS. IF THE CONTRACTOR ELECTS TO USE ALTERNATE CONNECTION METHODS THEN A SUBMITTAL SHALL BE APPROVED BY THE ENGINEER AND WILLIAMSON COUNTY PRIOR TO COMMENCING PIPE LAYING OPERATIONS.
  2. WHERE STORM DRAINAGE IS SHOWN TO BE INSTALLED ON A CURVE THE CONTRACTOR SHALL SUBMIT A LAYING SCHEDULE DEMONSTRATING ANTICIPATED JOINT SEPARATIONS USING 8" JOINTS, A COMBINATION OF 8" AND 4" JOINTS, OR LONG RADIUS PIPE TO MAINTAIN THE NATIONALLY ACCEPTED MAXIMUM JOINT SEPARATION. PROPOSED INSTALLATION METHOD SHALL BE APPROVED BY THE ENGINEER AND WILLIAMSON COUNTY PRIOR TO COMMENCING PIPE LAYING OPERATIONS.

FILE PATH: J:\AC3D\5488\dwg\5488 STORM.dwg - Nov 11, 2024 - 1:30pm



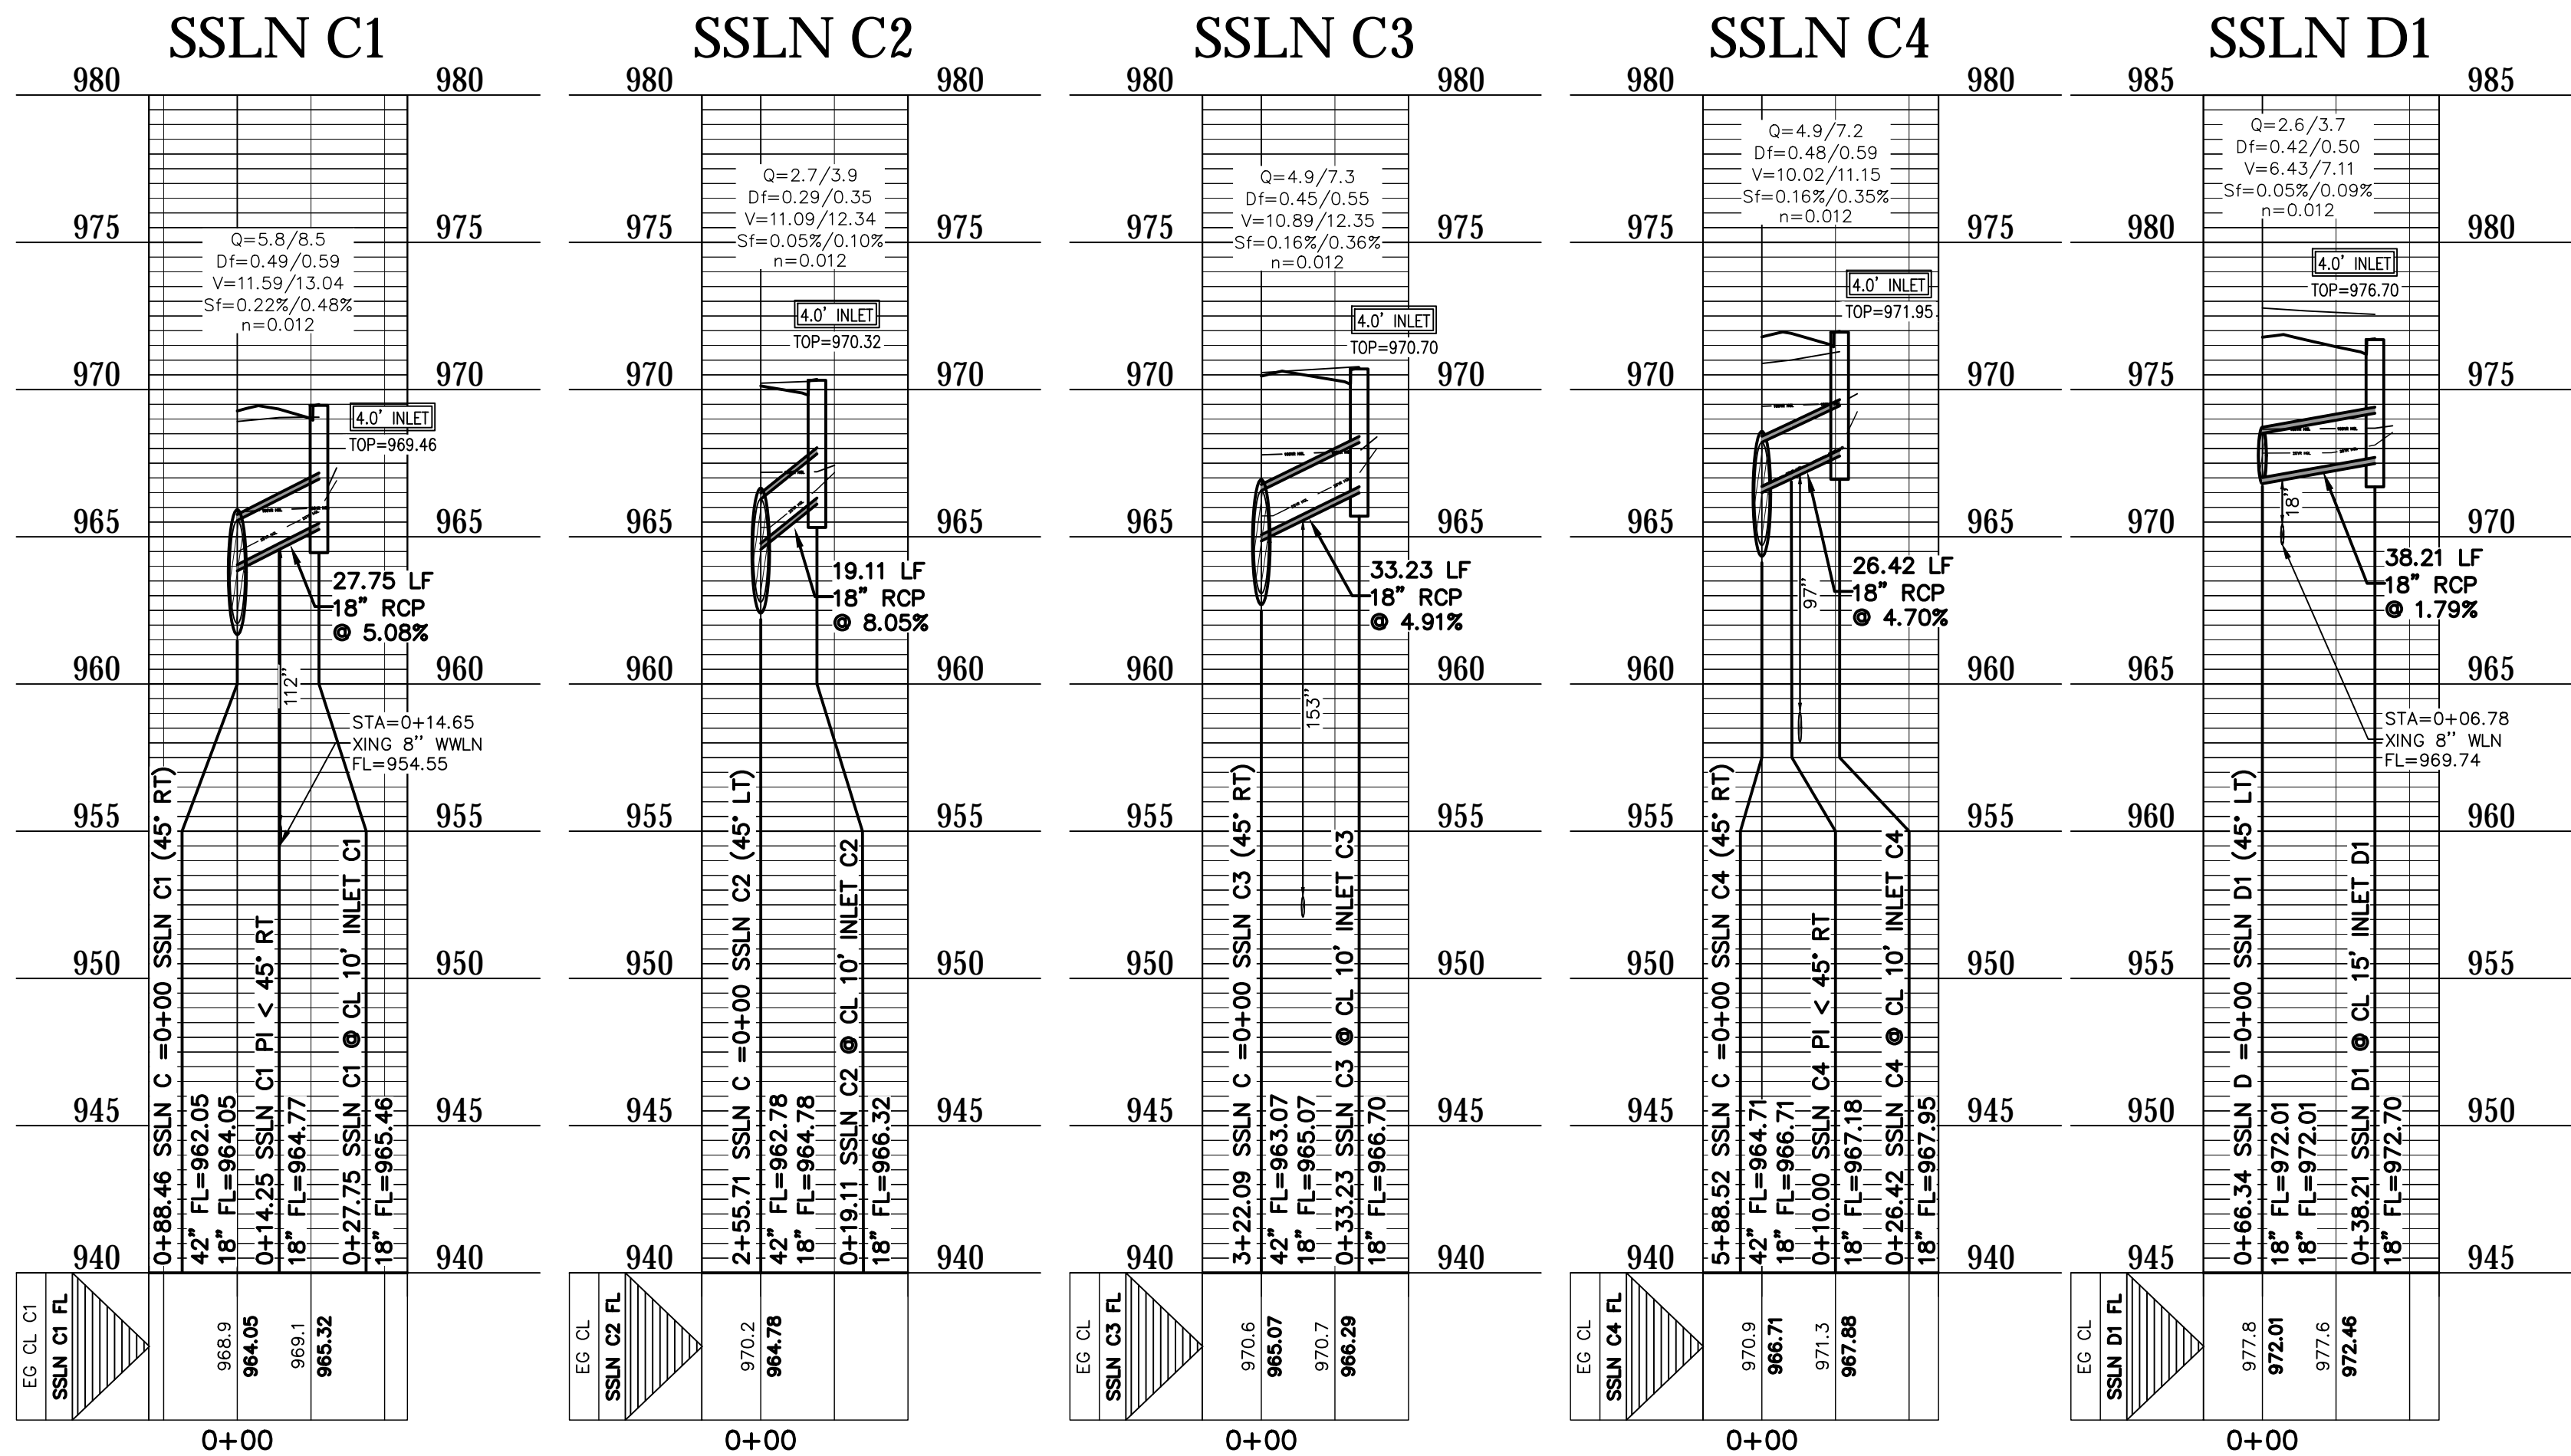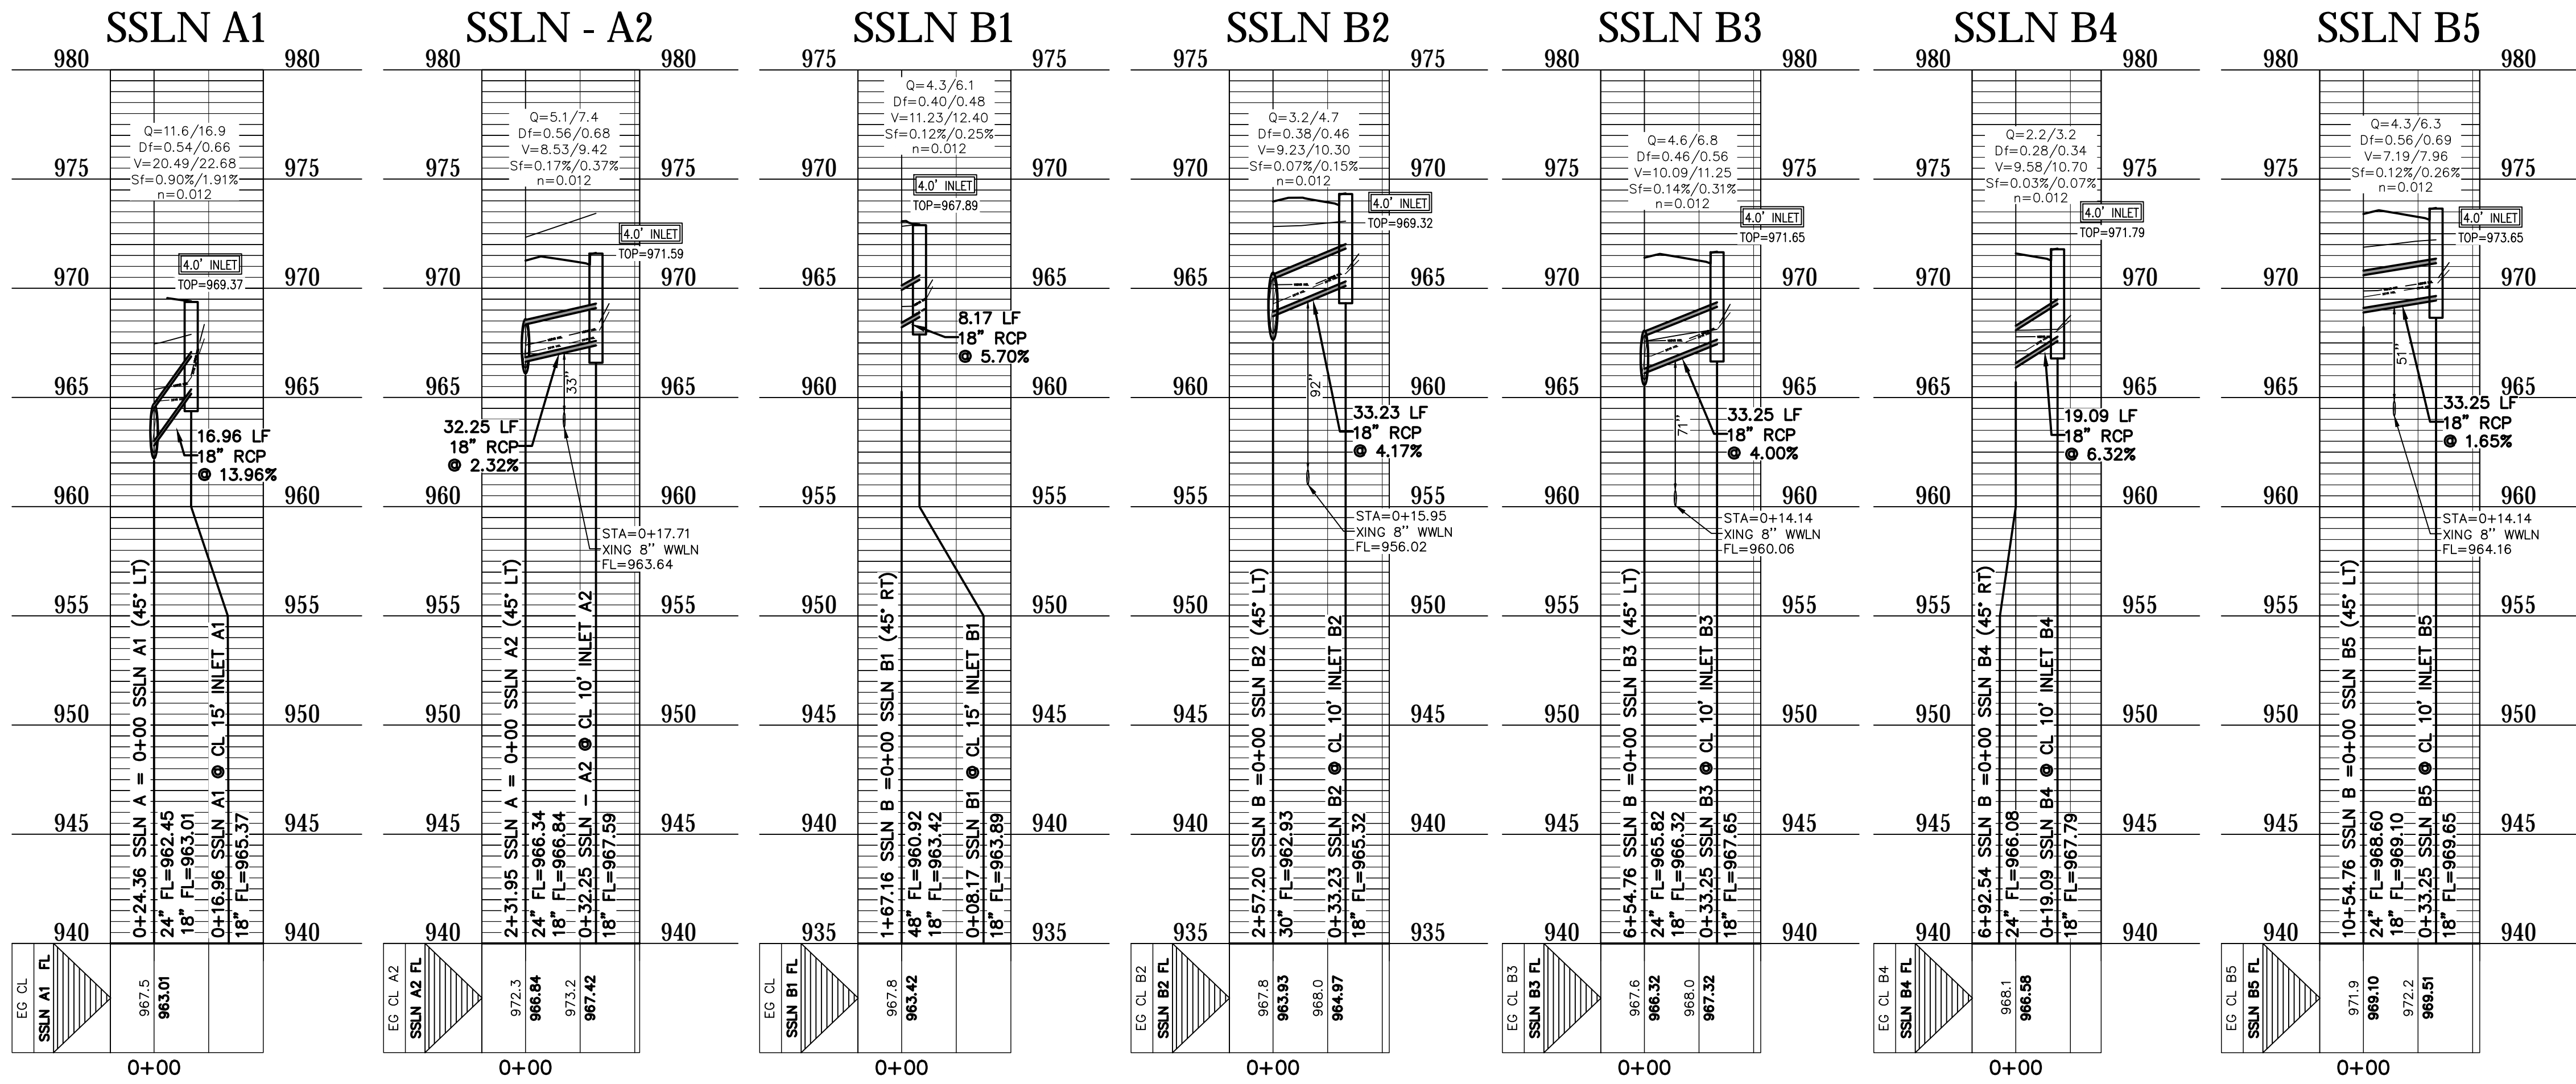

DESIGNED BY: SPC	DRAFTED BY: CFH
DATE	
REVISION	
<b>Carlson, Brigrance &amp; Doering, Inc.</b> Civil Engineering ♦ Surveying FIRM ID #13791 Main Office: 5501 West Williams Canyon Dr., Austin, Texas 78750 North Office: 12129 RR (33) N. Ste. 600, Austin, Texas 78750 Phone No. (512) 280-5160 Fax No. (512) 280-5165	
SHEET NAME: STORMSEWER LATERALS	
JOB NAME: SANTA RITA RANCH PHASE 7B, SECTION 4	
PROJECT: STREET, DRAINAGE, WATER, AND WASTEWATER IMPROVEMENTS	
 STEVEN P. CATES 93648 PROFESSIONAL ENGINEER STATE OF TEXAS Carlson, Brigrance & Doering, Inc. Id# F3791	
DATE: NOV 2024	
JOB NUMBER: 5488	
SHEET: 39 OF 62	
SHEET NO. 39	



THE LOCATION OF ALL EXISTING UNDERGROUND UTILITIES ARE SHOWN IN APPROXIMATE LOCATIONS ONLY. THE CONTRACTOR SHALL DETERMINE THE EXACT LOCATION OF ALL EXISTING UTILITIES BEFORE COMMENCING WORK. THE CONTRACTOR WILL AGREE TO BE FULLY RESPONSIBLE FOR ANY AND ALL DAMAGES WHICH MIGHT BE INCURRED BY THEIR FAILURE TO EXACTLY LOCATE AND PRESERVE ANY AND ALL UNDERGROUND UTILITIES, STRUCTURES OR FACILITIES. CONTRACTOR SHALL NOTIFY ENGINEER OF ANY DISCREPANCIES 24 - HOURS PRIOR TO COMMENCING CONSTRUCTION.

Curve Table					
Curve #	Radius	Tangent	Delta	Chord	Arc Length
C1	618.50'	275.31'	047°59'24"	503.03'	518.04'
C2	326.50'	95.91'	032°44'30"	184.05'	186.58'
C3	206.50'	78.86'	041°48'07"	147.34'	150.66'
C4	206.50'	92.37'	048°11'53"	168.63'	173.71'

WATER LEGEND

S

PROPOSED DOUBLE SERVICE

D

PROPOSED DOUBLE SERVICE

PROPOSED FIRE HYDRANT

PROPOSED GATE VALVE & BOX

EXISTING FIRE HYDRANT

EXISTING GATE VALVE & BOX

67-85  
psi

LOWEST AND HIGHEST PRESSURE RANGE  
(PER 1138-1178 PRESSURE PLANE)

0

60'

120'

SCALE: 1" = 60'

DESIGNED BY: SPC

DRAFTED BY: CFI

DATE

REVISION

Carlson, Brigrance & Doering, Inc.

Civil Engineering

FIRM ID #E3791

Surveying

5501 West Williams Canyon Dr.

Austin, Texas 78749

Phone No. (512) 280-5160

Fax No. (512) 280-5165

South Office

12129 RR (33) N. Ste. 600

Austin, Texas 78750

OVERALL WATER (1 OF 2)

SANTA RITA RANCH PHASE 7B, SECTION 4

PROJECT: STREET, DRAINAGE, WATER, AND WASTEWATER IMPROVEMENTS

STATE OF TEXAS

STEVEN P. CATES

93648

PROFESSIONAL ENGINEER

CARLSON, BRIGRANCE & DOERING, INC.

048 F3791

11-8-2024

DATE

NOV 2024

JOB NUMBER

5488

SHEET

40

OF

62

SHEET NO.

40

PIPE RESTRAINT CHART		
BEND ANGLE 8" DIA. 12" DIA.		
Horizontal Bends		
11.25°	2'	3'
22.5°	4'	6'
45°	8'	12'
Tee-Branch	5'	1'
Vertical Bends		
11.25° Upper	6'	9'
11.25° Lower	4'	6'
22.5° Upper	12'	17'
22.5° Lower	8'	11'
45° Upper	25'	36'
45° Lower	9'	13'

NOTES:

- ALL ONSITE UTILITY MATERIALS AND WORK SHALL CONFORM TO THE CURRENT PLUMBING CODE.
- ALL WATER LINES MUST BE CONSTRUCTED IN COMPLIANCE WITH TCEQ RULE 30 TAC SEC. 290.44 RELATED TO WATER DISTRIBUTION LINES. WATER LINES SHALL HAVE A MINIMUM 9' SEPARATION FROM SEWER MAINS. WHERE 9 FEET SEPARATION CANNOT BE ACHIEVED CONTRACTOR MUST FOLLOW 290.44(e)(4)(A).
- PRESSURE REDUCING VALVES SHALL BE INSTALLED ON THE PROPERTY OWNERS SIDE OF THE WATER METER WHERE SERVICE PRESSURE IS 80 psi OR GREATER
- FIRE HYDRANTS SPACED MAX. OF 500
- FIRE HYDRANTS MUST BE INSTALLED WITH THE CENTER OF THE FIVE (5) INCH STEAMER OPENING AT LEAST 18 INCHES ABOVE FINISHED GRADE. THE FIVE(5) INCH OPENING MUST FACE THE STREET AND MUST BE TOTALLY UNOBSTRUCTED TO THE STREET. FIRE HYDRANT DESIGN SHALL BE 2-2.5" NST OUTLETS, 1-5" STORZ CONNECTION WITH A CAP TO INCLUDE A HEX NUT TO FIT A HYDRANT WRENCH ALONG WITH A REFLECTIVE BAND. THE FIRE HYDRANT SHALL BE PANTED SILVER IN COLOR AND DESIGNATED BY BLUE REFLECTOR IN THE CENTER OF THE ROAD.
- ALL WATER LINES SHALL BE CONSTRUCTED WITH AWWA C-900 DR18 UNLESS OTHERWISE SPECIFIED.
- WATERLINE TO BE INSTALLED WITH A MAX 1" JOINT DEFLECTION THROUGH ALL CURVES

FILE PATH: J:\ACD\5488\DWG\5488 WATER.dwg - Nov 11, 2024 - 1:13pm



THE LOCATION OF ALL EXISTING UNDERGROUND UTILITIES ARE SHOWN IN APPROXIMATE LOCATIONS ONLY. THE CONTRACTOR SHALL DETERMINE THE EXACT LOCATION OF ALL EXISTING UTILITIES BEFORE COMMENCING WORK. THE CONTRACTOR WILL AGREE TO BE FULLY RESPONSIBLE FOR ANY AND ALL DAMAGES WHICH MIGHT BE INCURRED BY THEIR FAILURE TO EXACTLY LOCATE AND PRESERVE ANY AND ALL UNDERGROUND UTILITIES, STRUCTURES OR FACILITIES. CONTRACTOR SHALL NOTIFY ENGINEER OF ANY DISCREPANCIES 24 - HOURS PRIOR TO COMMENCING CONSTRUCTION.

Curve Table					
Curve #	Radius	Tangent	Delta	Chord	Arc Length
C3	206.50'	78.86'	041°48'07"	147.34'	150.66'
C4	206.50'	92.37'	048°11'53"	168.63'	173.71'
C5	673.50'	54.34'	009°13'34"	108.33'	108.45'
C6	326.50'	26.34'	009°13'34"	52.52'	52.58'

## WATER LEGEND

- S PROPOSED DOUBLE SERVICE  
— D PROPOSED DOUBLE SERVICE  
● PROPOSED FIRE HYDRANT  
⊗ PROPOSED GATE VALVE & BOX  
● EXISTING FIRE HYDRANT  
⊗ EXISTING GATE VALVE & BOX  
67-85 psi LOWEST AND HIGHEST PRESSURE RANGE (PER 1138-1178 PRESSURE PLANE)


DESIGNED BY:	DRAFTED BY:
SPC	CEH
DATE	REVISION

Carlson, Brigrance & Doering, Inc.  
Civil Engineering  
FIRM ID #13791  
Main Office: 5501 West Williams Canyon Dr., Austin, Texas 78750  
North Office: 12129 RR (33) N. Ste. 600, Austin, Texas 78750  
Phone No. (512) 280-5160 Fax No. (512) 280-5165

SHEET NAME: OVERALL WATER (2 OF 2)



JOB NAME: SANTA RITA RANCH PHASE 7B, SECTION 4

PROJECT: STREET, DRAINAGE, WATER, AND WASTEWATER IMPROVEMENTS

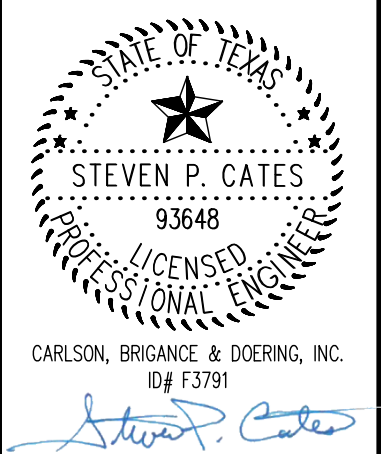

DATE: NOV 2024  
JOB NUMBER: 5488  
SHEET: 41 OF 62  
SHEET NO.: 41

MATCH LINE  
SEE PREVIOUS SHEET FOR CONTINUATION

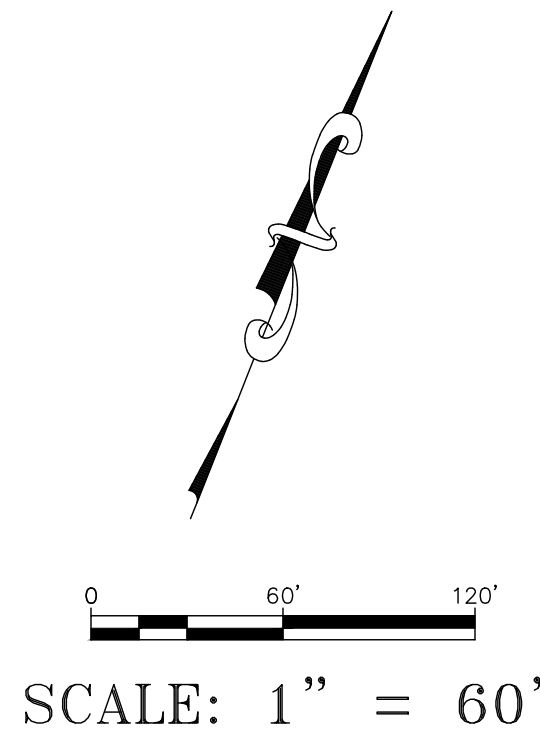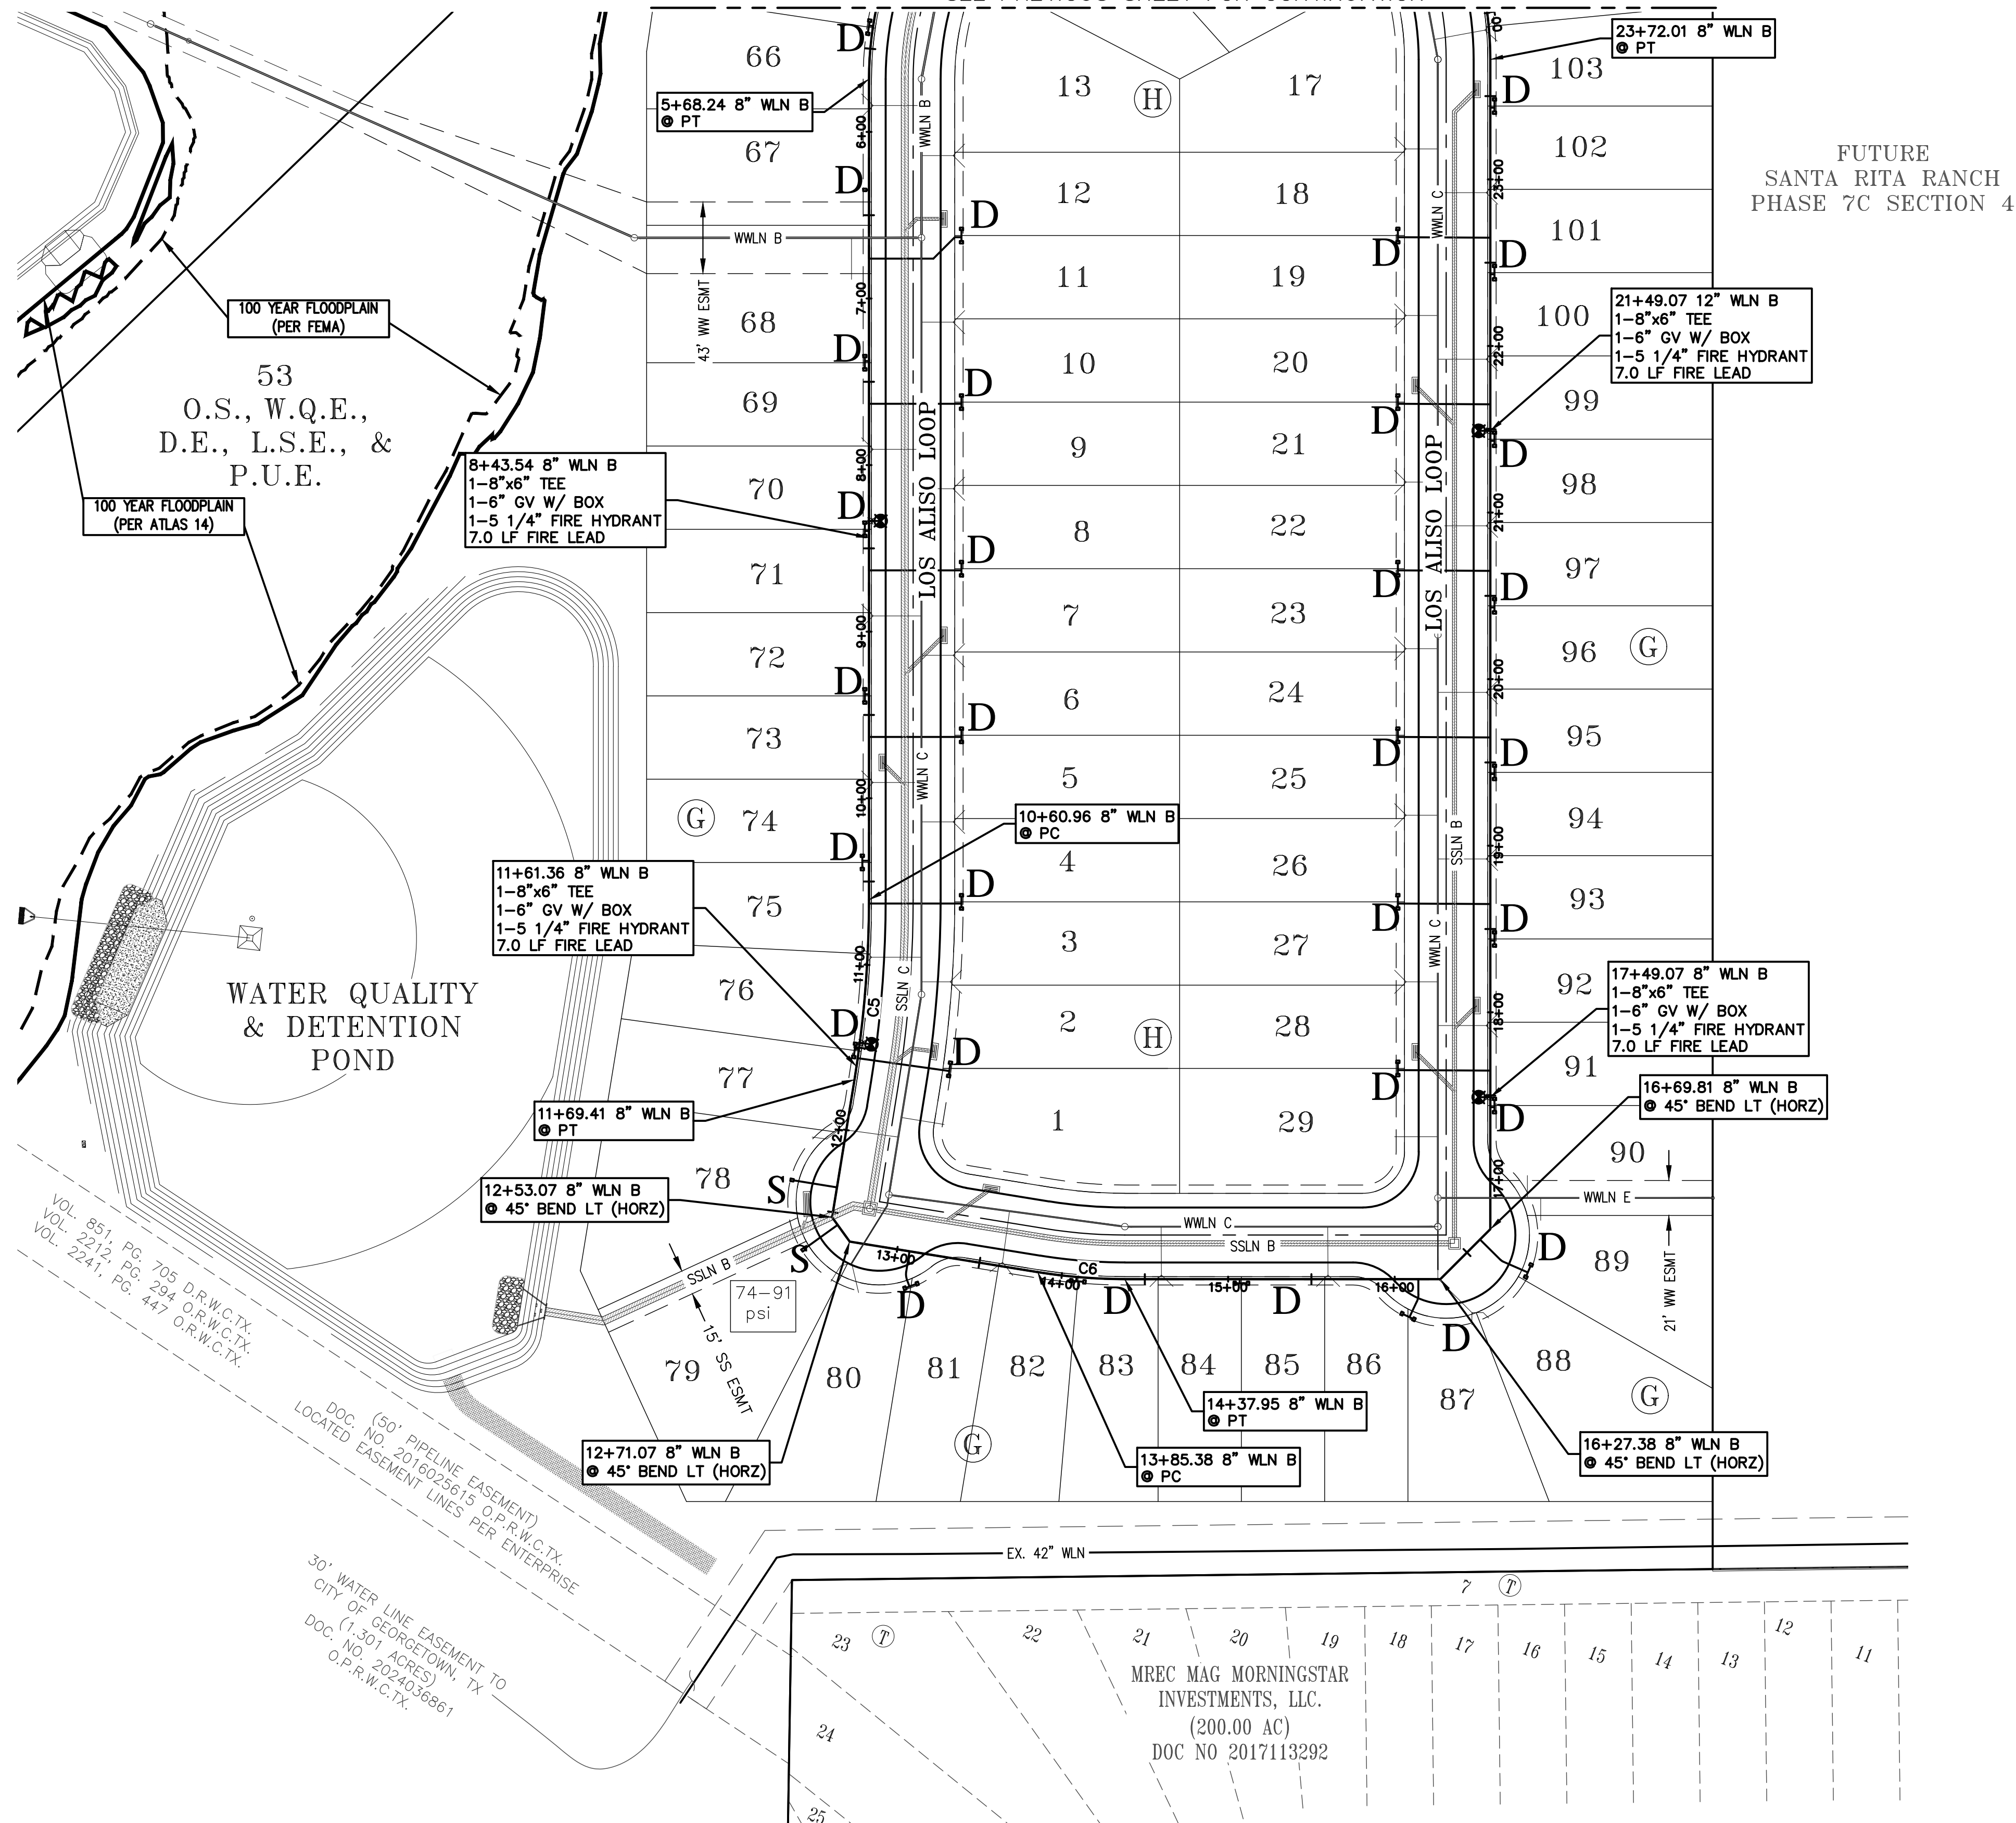

SCALE: 1" = 60'

### PIPE RESTRAINT CHART

BEND ANGLE 8" DIA. 12" DIA.

Horizontal Bends

11.25° 2' 3'

22.5° 4' 6'

45° 8' 12'

Tee-Branch 5' 1'

Vertical Bends

11.25° Upper 6' 9'

11.25° Lower 4' 6'

22.5° Upper 12' 17'

22.5° Lower 8' 11'

45° Upper 25' 36'


45° Lower 9' 13'

Note: All joints within the above lengths from fittings must be restrained.

### NOTES:

- ALL ONSITE UTILITY MATERIALS AND WORK SHALL CONFORM TO THE CURRENT PLUMBING CODE.
- ALL WATER LINES MUST BE CONSTRUCTED IN COMPLIANCE WITH TCEQ RULE 30 TAC SEC. 290.44 RELATED TO WATER DISTRIBUTION LINES. WATER LINES SHALL HAVE A MINIMUM 9' SEPARATION FROM SEWER MAINS. WHERE 9 FEET SEPARATION CANNOT BE ACHIEVED CONTRACTOR MUST FOLLOW 290.44(e)(4)(A).
- PRESSURE REDUCING VALVES SHALL BE INSTALLED ON THE PROPERTY OWNERS SIDE OF THE WATER METER WHERE SERVICE PRESSURE IS 80 psi OR GREATER
- FIRE HYDRANTS SPACED MAX. OF 500
- FIRE HYDRANTS MUST BE INSTALLED WITH THE CENTER OF THE FIVE (5) INCH STEAMER OPENING AT LEAST 18 INCHES ABOVE FINISHED GRADE. THE FIVE(5) INCH OPENING MUST FACE THE STREET AND MUST BE TOTALLY UNOBSTRUCTED TO THE STREET. FIRE HYDRANT DESIGN SHALL BE 2-2.5" NST OUTLETS, 1-5" STORZ CONNECTION WITH A CAP TO INCLUDE A HEX NUT TO FIT A HYDRANT WRENCH ALONG WITH A REFLECTIVE BAND. THE FIRE HYDRANT SHALL BE PAINTED SILVER IN COLOR AND DESIGNATED BY BLUE REFLECTOR IN THE CENTER OF THE ROAD.
- ALL WATER LINES SHALL BE CONSTRUCTED WITH AWWA C-900 DR18 UNLESS OTHERWISE SPECIFIED.
- WATERLINE TO BE INSTALLED WITH A MAX 1" JOINT DEFLECTION THROUGH ALL CURVES



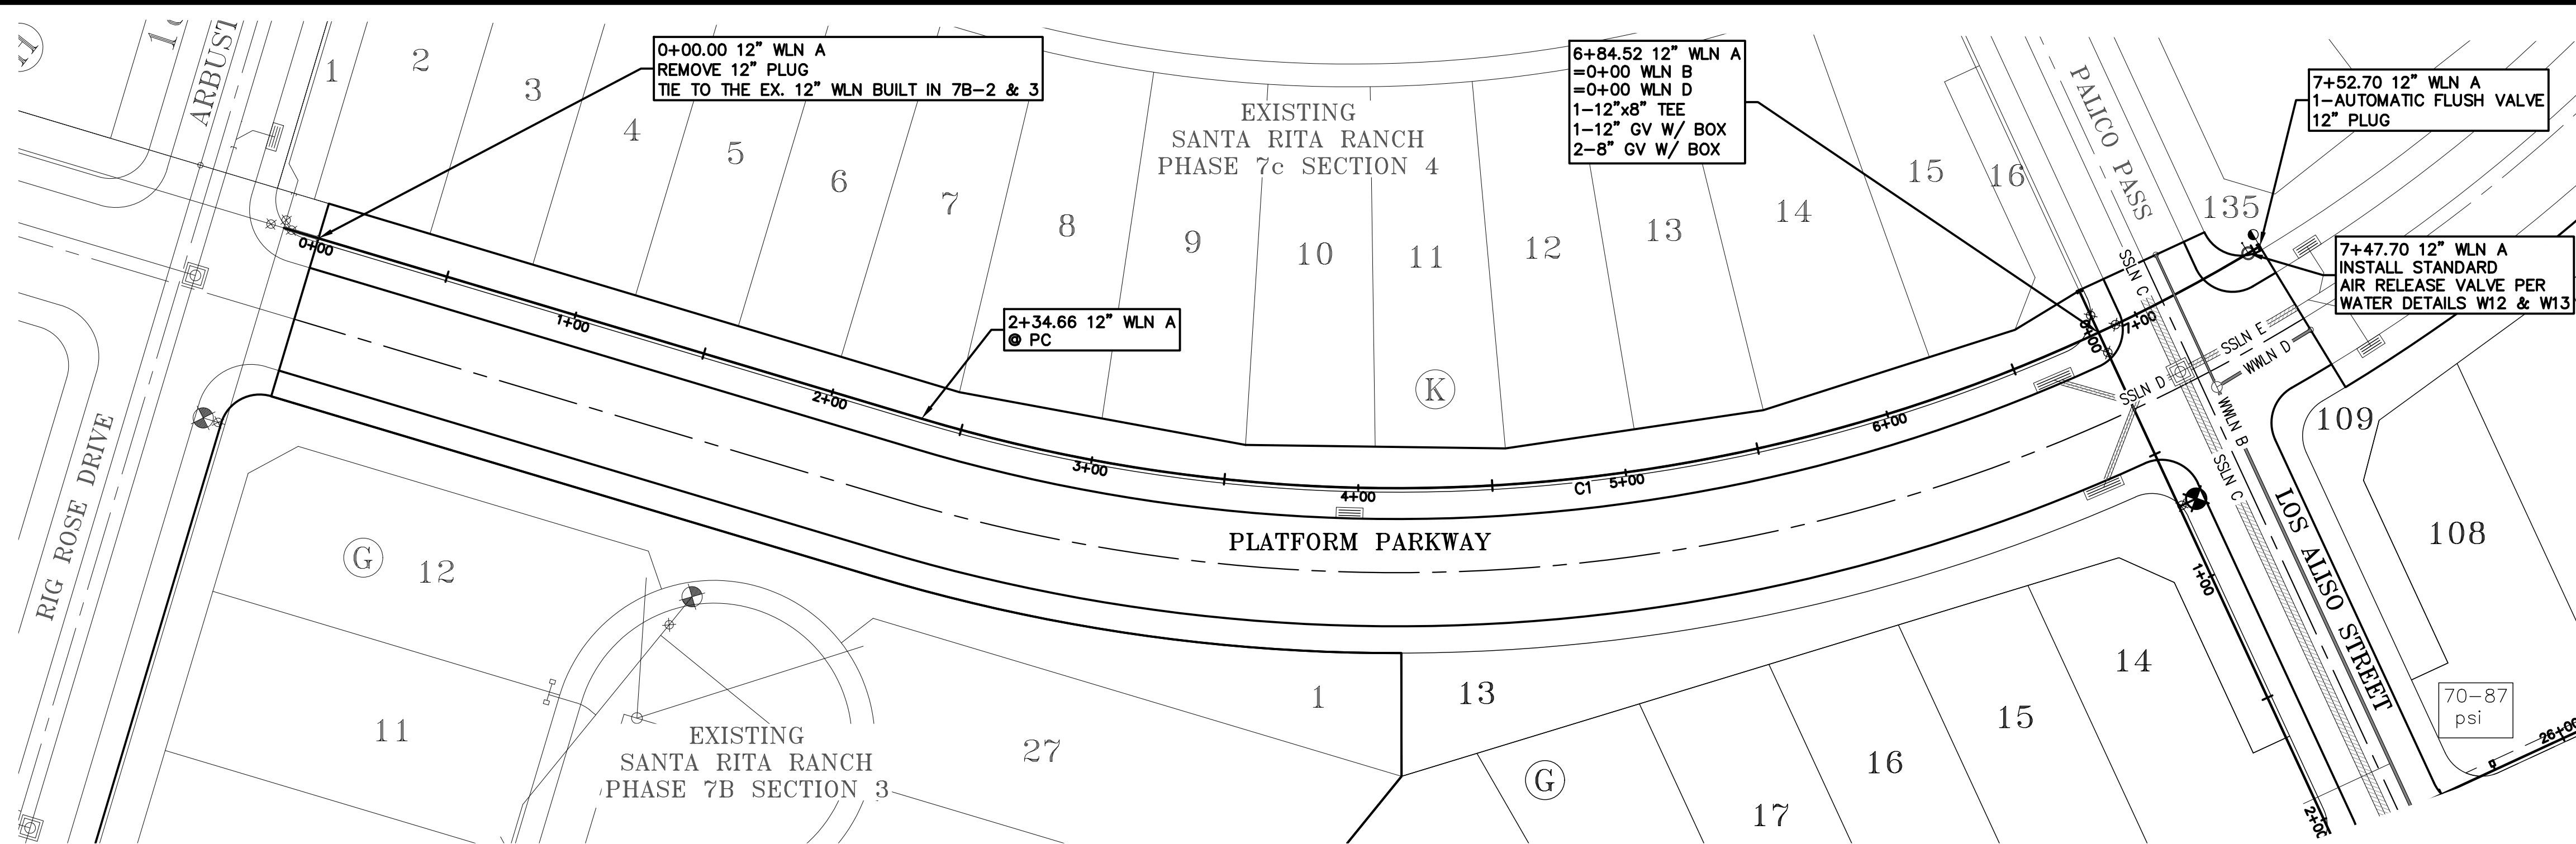

WATER LEGEND

S

PROPOSED DOUBLE SERVICE

D

PROPOSED DOUBLE SERVICE

PROPOSED FIRE HYDRANT

PROPOSED GATE VALVE & BOX

EXISTING FIRE HYDRANT

EXISTING GATE VALVE & BOX

67-85  
psi

LOWEST AND HIGHEST PRESSURE RANGE  
(PER 1138-1178 PRESSURE PLANE)

SCALE: 1" = 40'

PLAN VIEW ABOVE SHOWS ALL HORIZONTAL BENDS AND PIPE DEFLECTIONS  
SEE PROFILE BELOW FOR ALL VERTICAL BENDS AND JOINT DEFLECTIONS

THE LOCATION OF ALL EXISTING UNDERGROUND UTILITIES ARE SHOWN IN APPROXIMATE LOCATIONS ONLY. THE CONTRACTOR SHALL DETERMINE THE EXACT LOCATION OF ALL EXISTING UTILITIES BEFORE COMMENCING WORK. THE CONTRACTOR WILL AGREE TO BE FULLY RESPONSIBLE FOR ANY AND ALL DAMAGES WHICH MIGHT BE INCURRED BY THEIR FAILURE TO EXACTLY LOCATE AND PRESERVE ANY AND ALL UNDERGROUND UTILITIES, STRUCTURES OR FACILITIES. CONTRACTOR SHALL NOTIFY ENGINEER OF ANY DISCREPANCIES 24 - HOURS PRIOR TO COMMENCING CONSTRUCTION.

Curve Table					
Curve #	Radius	Tangent	Delta	Chord	Arc Length
C1	618.50'	275.31'	047°59'24"	503.03'	518.04'

PIPE RESTRAINT CHART

BEND ANGLE 8" DIA. 12" DIA.

Horizontal Bends

11.25°	2'	3'
22.5°	4'	6'
45°	8'	12'
Tee-Branch	5'	1'

Vertical Bends

11.25° Upper	6'	9'
11.25° Lower	4'	6'
22.5° Upper	12'	17'
22.5° Lower	8'	11'
45° Upper	25'	36'
45° Lower	9'	13'

Note: All joints within the above lengths from fittings must be restrained.

NOTES:

- ALL ONSITE UTILITY MATERIALS AND WORK SHALL CONFORM TO THE CURRENT PLUMBING CODE.
- ALL WATER LINES MUST BE CONSTRUCTED IN COMPLIANCE WITH TCEQ RULE 30 TAC SEC. 290.44 RELATED TO WATER DISTRIBUTION LINES. WATER LINES SHALL HAVE A MINIMUM 9' SEPARATION FROM SEWER MAINS. WHERE 9 FEET SEPARATION CANNOT BE ACHIEVED CONTRACTOR MUST FOLLOW 290.44(e)(4)(A).
- PRESSURE REDUCING VALVES SHALL BE INSTALLED ON THE PROPERTY OWNERS SIDE OF THE WATER METER WHERE SERVICE PRESSURE IS 80. psi OR GREATER
- FIRE HYDRANTS SPACED MAX. OF 500
- FIRE HYDRANTS MUST BE INSTALLED WITH THE CENTER OF THE FIVE (5) INCH STEAMER OPENING AT LEAST 18 INCHES ABOVE FINISHED GRADE. THE FIVE(5) INCH OPENING MUST FACE THE STREET AND MUST BE TOTALLY UNOBSTRUCTED TO THE STREET. FIRE HYDRANT DESIGN SHALL BE 2-2.5" NST OUTLETS, 1-5" STORZ CONNECTION WITH A CAP TO INCLUDE A HEX NUT TO FIT A HYDRANT WRENCH ALONG WITH A REFLECTIVE BAND. THE FIRE HYDRANT SHALL BE PAINTED SILVER IN COLOR AND DESIGNATED BY BLUE REFLECTOR IN THE CENTER OF THE ROAD.
- ALL WATER LINES SHALL BE CONSTRUCTED WITH AWWA C-900 DR18 UNLESS OTHERWISE SPECIFIED.
- WATERLINE TO BE INSTALLED WITH A MAX 1" JOINT DEFLECTION THROUGH ALL CURVES

DESIGNED BY:  
SPC

DRAFTED BY:  
GFL

DATE

REVISION

Carlson, Brigrance & Doering, Inc.  
Civil Engineering

FIRM ID #E3791

12129 RR (33) N. Ste. 600  
Austin, Texas 78750

Phone No. (512) 280-5160 Fax No. (512) 280-5165

WATERLINE A (0+00 TO END)

JOB NAME:  
SANTA RITA RANCH PHASE 7B, SECTION 4

PROJECT:  
STREET, DRAINAGE, WATER, AND WASTEWATER IMPROVEMENTS

STATE OF TEXAS  
STEVEN P. CATES  
93648  
LICENSED PROFESSIONAL ENGINEER  
ID# F3791

11-8-2024


DATE  
NOV 2024

JOB NUMBER  
5488

SHEET  
43 OF 62

SHEET NO.  
43




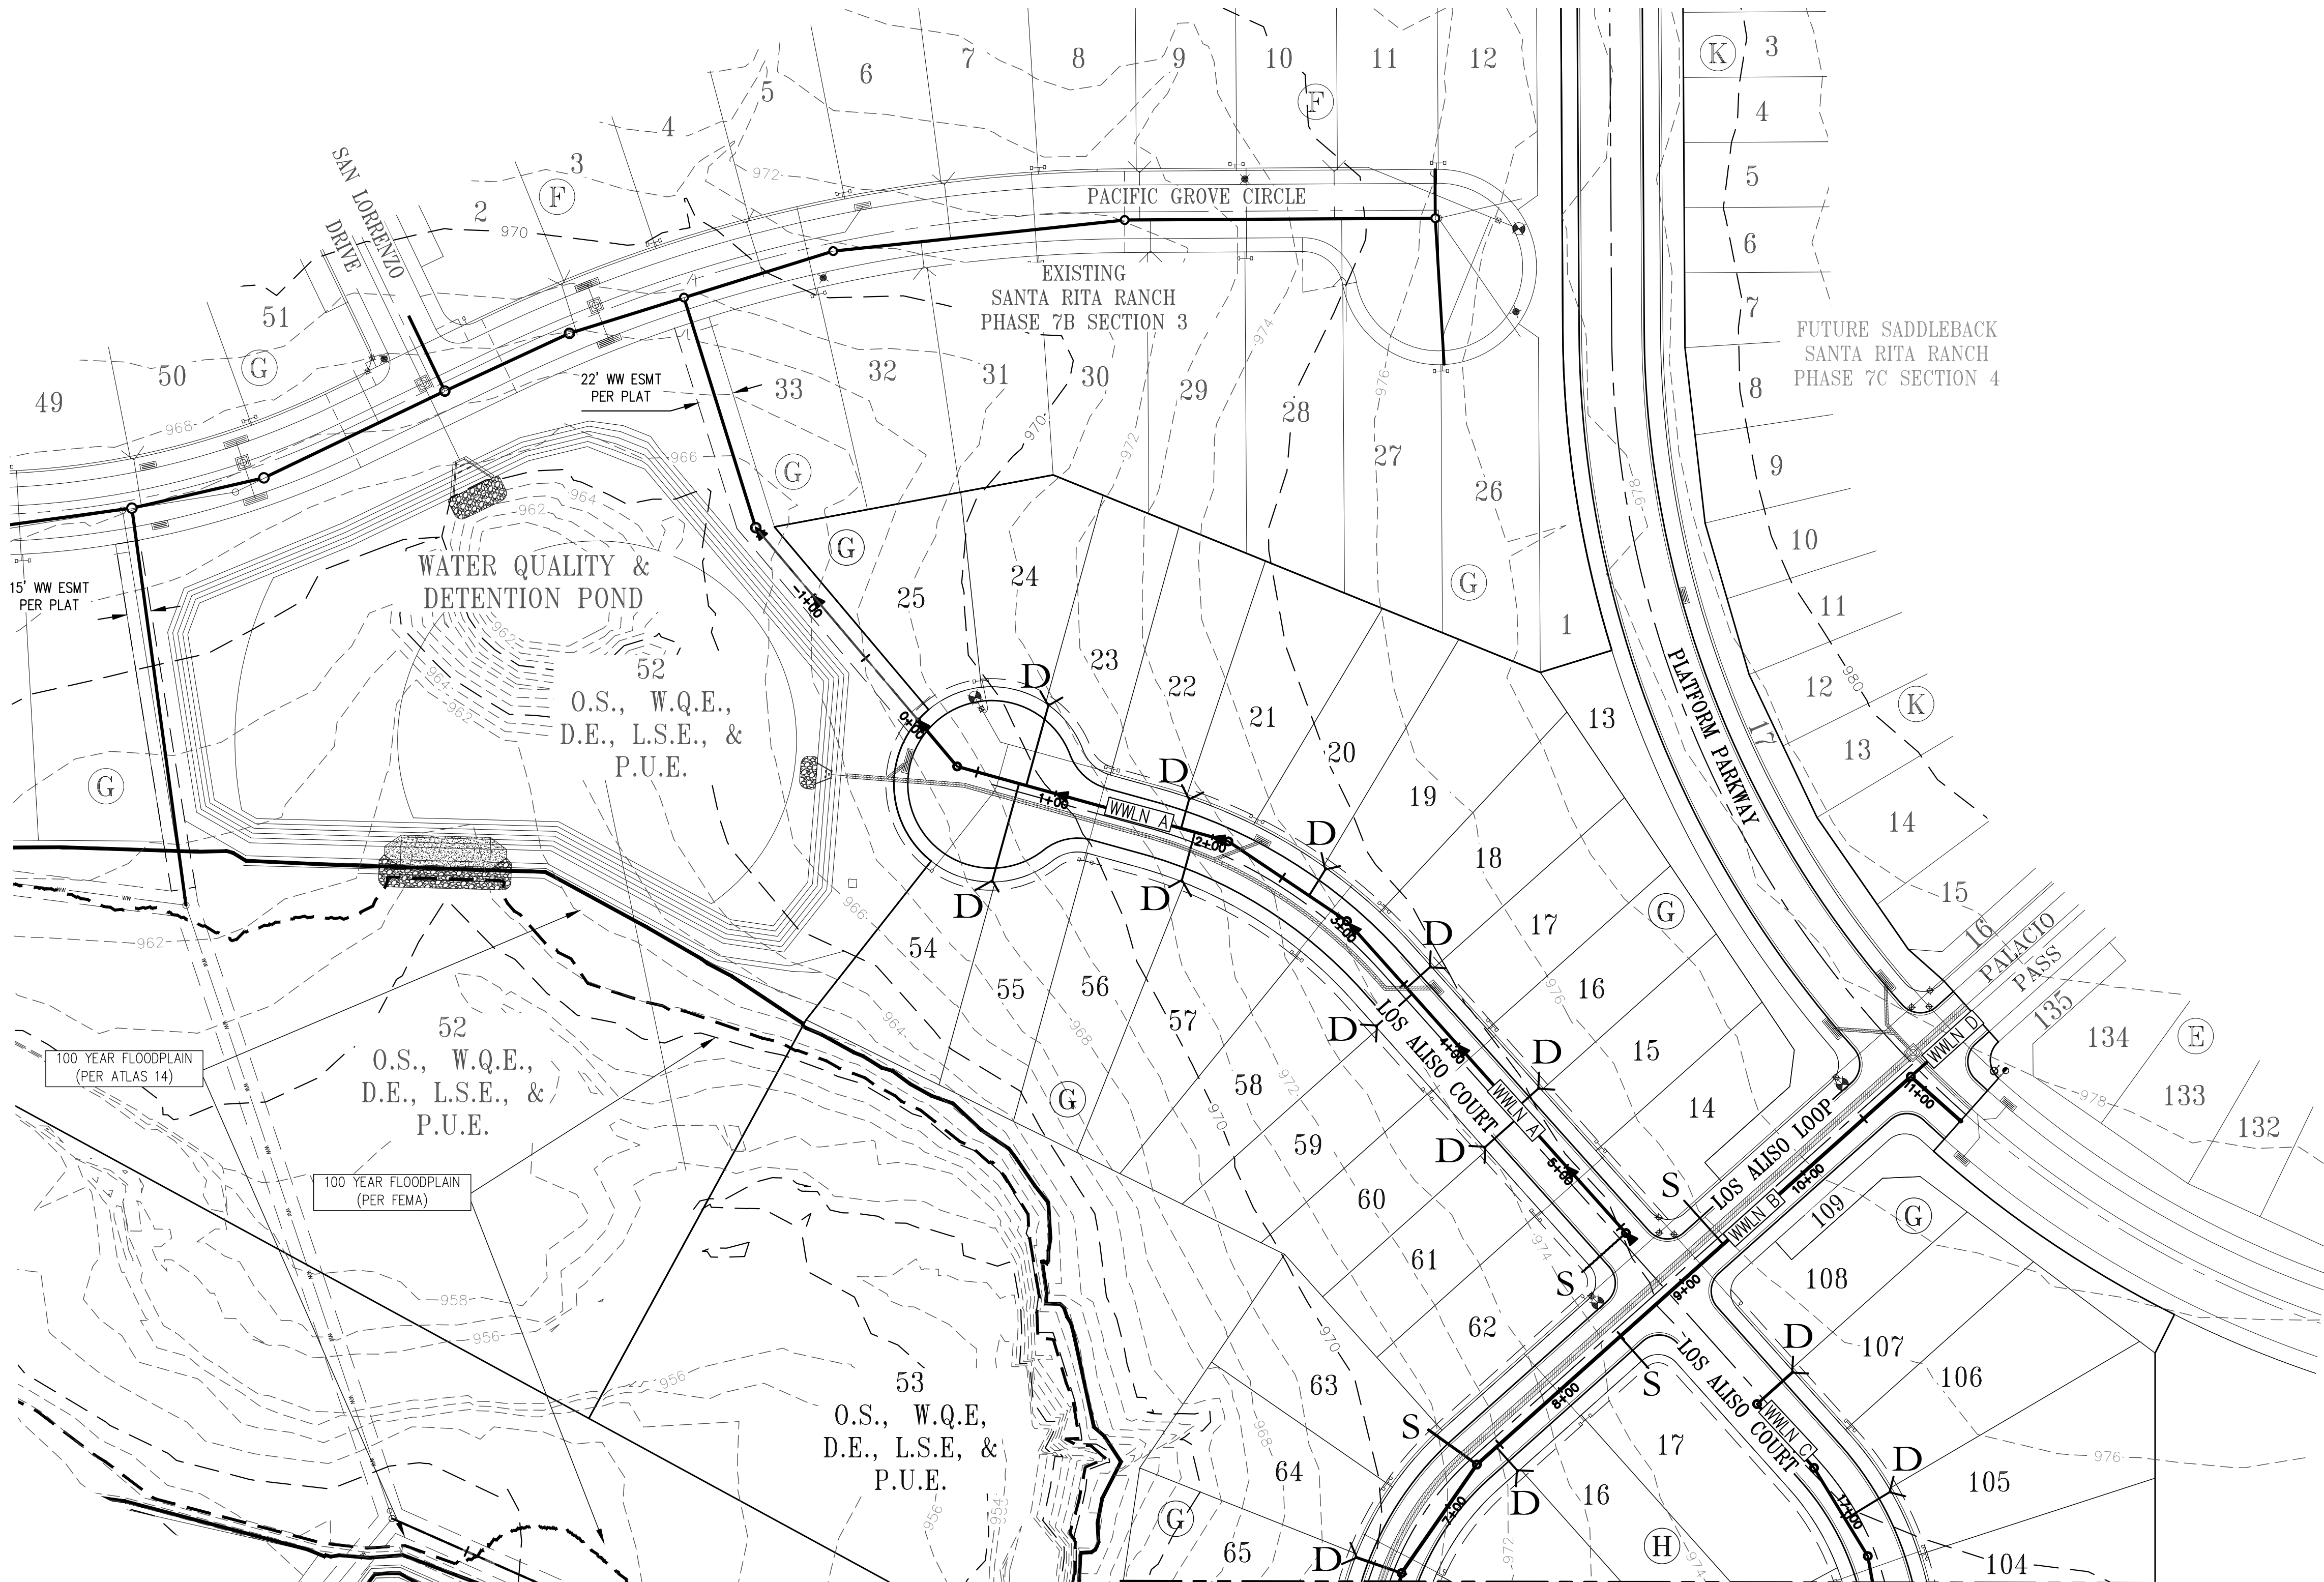

SEE NEXT SHEET FOR CONTINUATION

**WASTEWATER LEGEND**

- S PROPOSED SINGLE SERVICE
- D PROPOSED DOUBLE SERVICE
- PROPOSED MANHOLE
- EXISTING MANHOLE
- ▲ FLOW DIRECTION ARROW

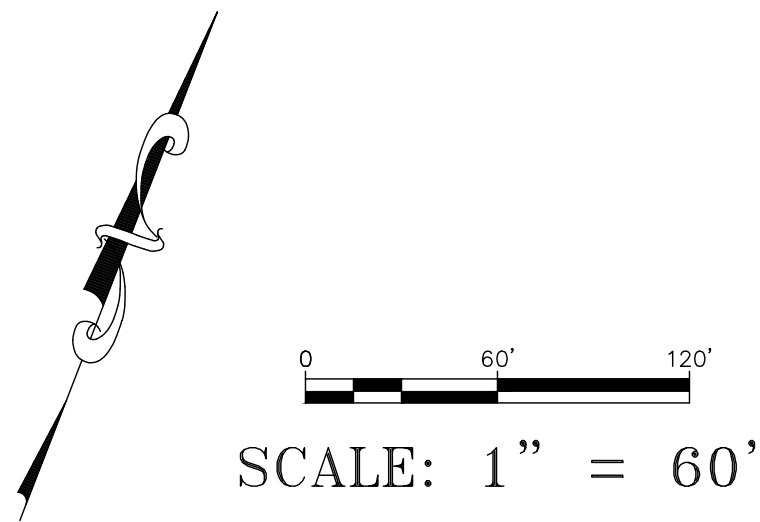




**WASTEWATER NOTES**

- ALL STREETS ARE TO BE BUILT TO SUB-GRADE PRIOR TO UTILITY INSTALLATION.
- PIPE MATERIAL FOR PRESSURE WASTEWATER MAINS SHALL BE PVC (AWWA C-900, MIN. CLASS 150), SDR26, HIGHER PRESSURE RATED (160 PSI), OR DUCTILE IRON (AWWA C-100, MIN. CLASS 200). PIPE MATERIAL FOR GRAVITY WASTEWATER MAINS SHALL BE SDR26 PVC, PVC (ASTM D2241 OR D3034, MAX. DR-26), DUCTILE IRON (AWWA C-100, MIN. CLASS 200).
- UNLESS OTHERWISE ACCEPTED BY THE PLANNING AND DEVELOPMENT SERVICES DEPARTMENT, MINIMUM DEPTH OF COVER FOR ALL LINES OUTSIDE OF THE PAVED AREAS SHALL BE 42" BELOW FINISHED GRADE AND 30" BELOW SUBGRADE FOR ALL LINES LOCATED IN PAVED AREAS.
- THE CONTRACTOR SHALL CONTACT THE CITY OF LIBERTY HILL INSPECTOR @ 512-778-5449 TO COORDINATE UTILITY TIE-INS AND NOTIFY HIM AT LEAST 48 HOURS PRIOR TO CONNECTING EXISTING LINES.
- CONTRACTOR SHALL FIELD LOCATE AND VERIFY THE HORIZONTAL AND VERTICAL LOCATION OF ANY PROPOSED CITY OF LIBERTY HILL UTILITY CONNECTION PRIOR TO CONSTRUCTION. NO CONNECTION OR MODIFICATION TO AN EXISTING CITY OF LIBERTY HILL UTILITY SHALL BE MADE WITHOUT THE PRESENCE OF A CITY OF LIBERTY HILL REPRESENTATIVE.
- ALL MANHOLES TO HAVE 0.1" DROP ACROSS MANHOLE.
- ALL MANHOLES ARE 48" DIA. MANHOLE, UNLESS NOTED OTHERWISE.
- ALL MANHOLES SHALL BE CONCRETE WITH CAST IRON RING AND COVER. ALL MANHOLES LOCATED OUTSIDE OF THE PAVEMENT SHALL HAVE BOLTED COVERS AND GASKETED COVERS AND HAVE RIM ELEVATIONS 6" MIN. ABOVE FINISHED GRADE. TAPPING OF FIBERGLASS MANHOLES SHALL NOT BE ALLOWED.
- FOR ALL MANHOLES SHOWING RESIDENTIAL CONNECTIONS, NO CORING OF MANHOLE SHALL BE ALLOWED TO MAKE THESE CONNECTIONS. MANHOLES SHALL BE ORDERED AND DELIVERED WITH THE CONNECTIONS AND INVERTS SHOWN ON THE PLANS.
- ALL MANHOLES SHALL BE LINED WITH RAVEN LINING SYSTEMS RAVEN 405 OR APPROVED EQUAL.
- ALL WASTEWATER SERVICES MUST HAVE 2' MINIMUM SEPARATION FROM WATER LINES.
- THE CONTRACTOR, AT CONTRACTOR'S EXPENSE, SHALL PERFORM QUALITY TESTING FOR ALL WASTEWATER PIPE INSTALLED AND PRESSURE PIPE HYDROSTATIC TESTING OF ALL LINES CONSTRUCTED AND SHALL PROVIDE ALL EQUIPMENT (INCLUDING PUMPS AND GAUGES), SUPPLIES AND LABOR NECESSARY TO PERFORM THE TESTS. QUALITY AND PRESSURE TESTING SHALL BE MONITORED BY THE CITY OF LIBERTY HILL PERSONNEL.
- THE CONTRACTOR SHALL COORDINATE TESTING WITH THE CITY OF LIBERTY HILL INSPECTOR AND PROVIDE NO LESS THAN 24 HOURS NOTICE PRIOR TO PERFORMING STERILIZATION, QUALITY TESTING, OR PRESSURE TESTING.
- CONTACT THE CITY OF LIBERTY HILL WATER & WASTEWATER SUPERINTENDENT @ 512-778-5449 FOR ASSISTANCE IN OBTAINING EXISTING WASTEWATER LOCATIONS.
- SAND, AS DESCRIBED IN SPECIFICATION ITEM 510 PIPE, SHALL NOT BE USED AS BEDDING FOR WATER AND WASTEWATER LINES. ACCEPTABLE BEDDING MATERIALS ARE PIPE BEDDING STONE, PEA GRAVEL AND IN LIEU OF SAND, A NATURALLY OCCURRING OR MANUFACTURED STONE MATERIAL CONFORMING TO ASTM C33 FOR STONE QUALITY AND MEETING THE FOLLOWING GRADATION SPECIFICATION:


SIEVE SIZE BY WEIGHT	PERCENT RETAINED
#2	0
#4	0-2
#10	40-85
#20	95-100
- THE CONTRACTOR IS HEREBY NOTIFIED THAT CONNECTION TO, SHUTTING DOWN, OR TERMINATING EXISTING UTILITY LINES MAY HAVE TO OCCUR AT OFF-PEAK HOURS. SUCH HOURS ARE USUALLY OUTSIDE NORMAL WORKING HOURS AND POSSIBLY BETWEEN 12AM AND 6AM.
- ALL WASTEWATER CONSTRUCTION SHALL BE IN ACCORDANCE WITH THE TEXAS COMMISSION ON ENVIRONMENTAL QUALITY (TCEQ) REGULATIONS, 30 TAC CHAPTER 213 AND 317, AS APPLICABLE. WHENEVER TCEQ AND CITY OF LIBERTY HILL SPECIFICATIONS CONFLICT, THE MORE STRINGENT SHALL APPLY.
- ALL WASTEWATER SERVICE LOCATIONS SHALL BE APPROPRIATELY MARKED AS FOLLOWS:
  - WASTEWATER SERVICE - "S" ON TOP OF CURB
  - TOOLS FOR MARKING THE CURB SHALL BE PROVIDED BY THE CONTRACTOR. OTHER APPROPRIATE MEANS OF MARKING SHALL BE SPECIFIED BY THE DESIGN ENGINEER AND APPROVED BY THE CITY OF ROUND ROCK.
- TOOLS FOR MARKING THE CURB SHALL BE PROVIDED BY THE CONTRACTOR. OTHER APPROPRIATE MEANS OF MARKING SERVICE AND VALVE LOCATIONS SHALL BE PROVIDED IN AREAS WITHOUT CURBS. SUCH MEANS OF MARKING SHALL BE AS SPECIFIED BY THE DESIGN ENGINEER AND APPROVED BY THE CITY OF ROUND ROCK.
- FRANCHISE UTILITY NOTE: OTHER UTILITIES SUCH AS GAS, ELECTRIC, TELEPHONE, CABLE, ETC. MAY SHARE THE WASTEWATER SERVICE LINE. TRENCH PROVIDED SUCH UTILITIES ARE OFFSET A MINIMUM OF 5' FROM THE WASTEWATER SERVICE LINE.

DESIGNED BY: SPC	DRAFTED BY: CFH
DATE	
REVISION	
<b>Carlson, Brigrance &amp; Doering, Inc.</b> Civil Engineering & Surveying FIRM ID #13791 Main Office: 5501 West Williams Canyon Dr., Austin, Texas 78750 North Office: 12129 RR 630 N., Suite 600, Austin, Texas 78750 Phone No. (512) 280-5160 Fax No. (512) 280-5165	
<b>OVERALL WASTEWATER (1 OF 2)</b>	
<b>SANTA RITA RANCH PHASE 7B, SECTION 4</b>	
<b>STREET, DRAINAGE, WATER, AND WASTEWATER IMPROVEMENTS</b>	
DATE	NOV 2024
JOB NUMBER	5488
SHEET	43 OF 62
SHEET NO.	43



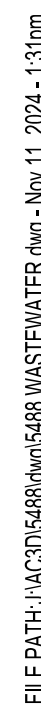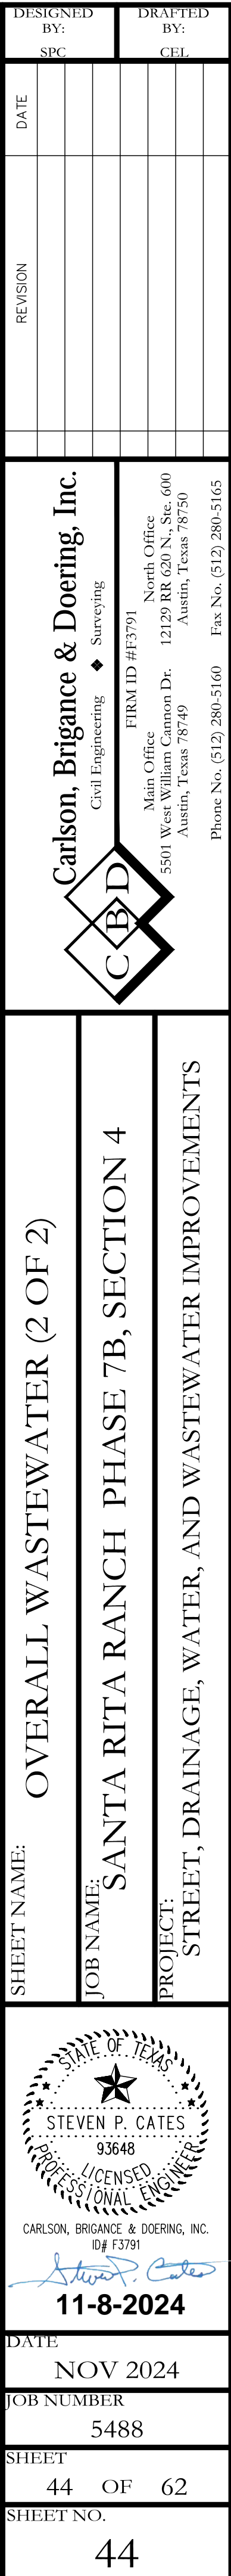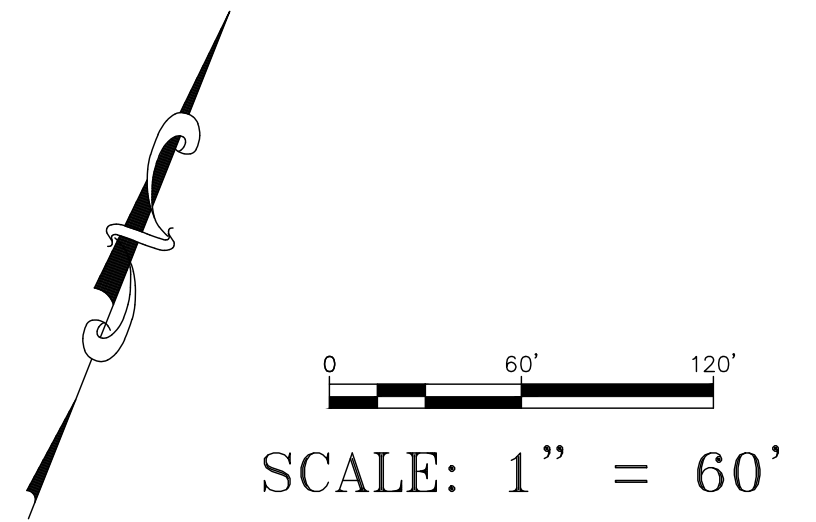



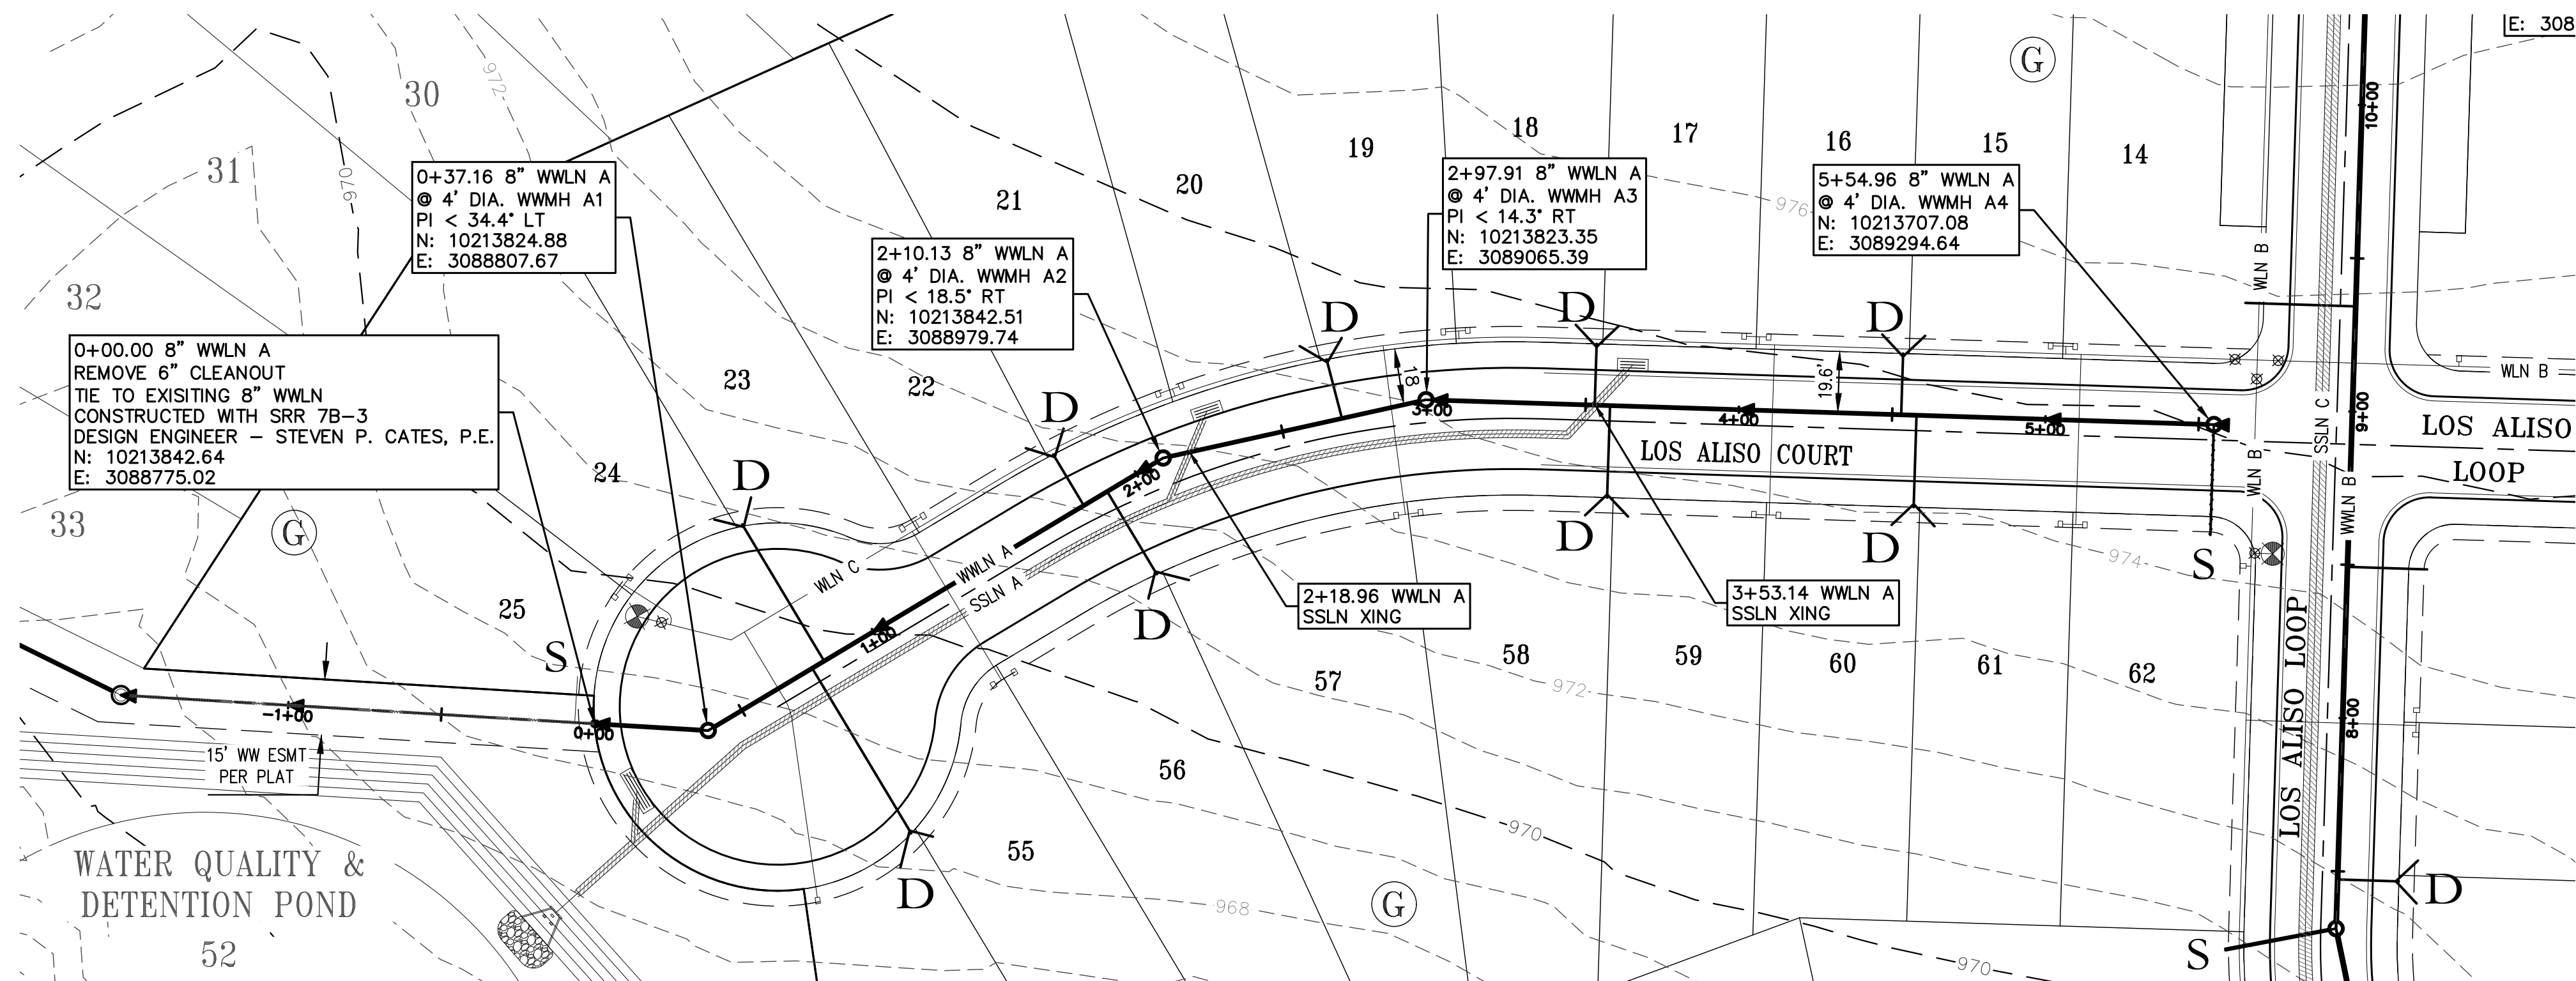

**WASTEWATER LEGEND**

- S PROPOSED SINGLE SERVICE
- D PROPOSED DOUBLE SERVICE
- O PROPOSED MANHOLE
- ◯ EXISTING MANHOLE
- ▲ FLOW DIRECTION ARROW

**VARIANCE NOTE**

WWLN A STA. 0+00 TO END DOES NOT MEET 2 FPS IN PDWF. A MINIMUM 1% SLOPE IS BEING UTILIZED FOR THE LAST SECTION OF PIPE IN WWLN A, AND A VARIANCE FOR THE DESIGN VELOCITY REQUIREMENTS IS BEING APPROVED BY LIBERTY HILL.

**WASTEWATER NOTES**


- ALL STREETS ARE TO BE BUILT TO SUB-GRADE PRIOR TO UTILITY INSTALLATION.
- PIPE MATERIAL FOR PRESSURE WASTEWATER MAINS SHALL BE PVC (AWWA C-900, MIN. CLASS 150), SDR26, HIGHER PRESSURE RATED (180 PSI), OR DUCTILE IRON (AWWA C-100, MIN. CLASS 200). PIPE MATERIAL FOR GRAVITY WASTEWATER MAINS SHALL BE SDR26 PVC, PVC (ASTM D2241 OR D3034, MAX. DR-26), DUCTILE IRON (AWWA C-100, MIN. CLASS 200).
- UNLESS OTHERWISE ACCEPTED BY THE PLANNING AND DEVELOPMENT SERVICES DEPARTMENT, MINIMUM DEPTH OF COVER FOR ALL LINES OUTSIDE OF THE PAVED AREAS SHALL BE 42" BELOW FINISHED GRADE AND 30" BELOW SUBGRADE FOR ALL LINES LOCATED IN PAVED AREAS.
- THE CONTRACTOR SHALL CONTACT THE CITY OF LIBERTY HILL INSPECTOR @ 512-778-5449 TO COORDINATE UTILITY TIE-INS AND NOTIFY HIM AT LEAST 48 HOURS PRIOR TO CONNECTING EXISTING LINES.
- CONTRACTOR SHALL FIELD LOCATE AND VERIFY THE HORIZONTAL AND VERTICAL LOCATION OF ANY PROPOSED CITY OF LIBERTY HILL UTILITY CONNECTION PRIOR TO CONSTRUCTION. NO CONNECTION OR MODIFICATION TO AN EXISTING CITY OF LIBERTY HILL UTILITY SHALL BE MADE WITHOUT THE PRESENCE OF A CITY OF LIBERTY HILL REPRESENTATIVE.
- ALL MANHOLES TO HAVE 0.1" DROP ACROSS MANHOLE.
- ALL MANHOLES ARE 48" DIA. MANHOLE, UNLESS NOTED OTHERWISE.
- ALL MANHOLES SHALL BE CONCRETE WITH CAST IRON RING AND COVER. ALL MANHOLES LOCATED OUTSIDE OF THE PAVEMENT SHALL HAVE BOLTED COVERS AND GASKETED COVERS AND HAVE RIM ELEVATIONS 6" MIN. ABOVE FINISHED GRADE. TAPPING OF FIBERGLASS MANHOLES SHALL NOT BE ALLOWED.
- FOR ALL MANHOLES SHOWING RESIDENTIAL CONNECTIONS, NO CORING OF MANHOLE SHALL BE ALLOWED TO MAKE THESE CONNECTIONS. MANHOLES SHALL BE ORDERED AND DELIVERED WITH THE CONNECTIONS AND INVERTS SHOWN ON THE PLANS.
- ALL MANHOLES SHALL BE LINED WITH RAVEN LINING SYSTEMS RAVEN 405 OR APPROVED EQUAL.
- ALL WASTEWATER SERVICES MUST HAVE 2' MINIMUM SEPARATION FROM WATER LINES.
- THE CONTRACTOR, AT CONTRACTOR'S EXPENSE, SHALL PERFORM QUALITY TESTING FOR ALL WASTEWATER PIPE INSTALLED AND PRESSURE PIPE HYDROSTATIC TESTING OF ALL LINES CONSTRUCTED AND SHALL PROVIDE ALL EQUIPMENT (INCLUDING PUMPS AND GAUGES), SUPPLIES AND LABOR NECESSARY TO PERFORM THE TESTS. QUALITY AND PRESSURE TESTING SHALL BE MONITORED BY THE CITY OF LIBERTY HILL PERSONNEL.
- THE CONTRACTOR SHALL COORDINATE TESTING WITH THE CITY OF LIBERTY HILL INSPECTOR AND PROVIDE NO LESS THAN 24 HOURS NOTICE PRIOR TO PERFORMING STERILIZATION, QUALITY TESTING, OR PRESSURE TESTING.
- CONTACT THE CITY OF LIBERTY HILL WATER & WASTEWATER SUPERINTENDENT @ 512-778-5449 FOR ASSISTANCE IN OBTAINING EXISTING WASTEWATER LOCATIONS.
- SAND, AS DESCRIBED IN SPECIFICATION ITEM 510 PIPE, SHALL NOT BE USED AS BEDDING FOR WATER AND WASTEWATER LINES. ACCEPTABLE BEDDING MATERIALS ARE PIPE BEDDING STONE, PEA GRAVEL AND IN LIEU OF SAND, A NATURALLY OCCURRING OR MANUFACTURED STONE MATERIAL CONFORMING TO ATSM C33 FOR STONE QUALITY AND MEETING THE FOLLOWING GRADATION SPECIFICATION:

SIEVE SIZE BY WEIGHT	PERCENT RETAINED
0-2	0
40-85	0-5
#10	95-100

- THE CONTRACTOR IS HEREBY NOTIFIED THAT CONNECTION TO, SHUTTING DOWN, OR TERMINATING EXISTING UTILITY LINES MAY HAVE TO OCCUR AT OFF-PEAK HOURS. SUCH HOURS ARE USUALLY OUTSIDE NORMAL WORKING HOURS AND POSSIBLY BETWEEN 12AM AND 6AM.
- ALL WASTEWATER CONSTRUCTION SHALL BE IN ACCORDANCE WITH THE TEXAS COMMISSION ON ENVIRONMENTAL QUALITY (TCEQ) REGULATIONS, 30 TAC CHAPTER 213 AND 217, AS APPLICABLE. WHENEVER TCEQ AND CITY OF LIBERTY HILL SPECIFICATIONS CONFLICT, THE MORE STRINGENT SHALL APPLY.
- ALL WASTEWATER SERVICE LOCATIONS SHALL BE APPROPRIATELY MARKED AS FOLLOWS:
  - WASTEWATER SERVICE - "S" ON TOP OF CURB
  - TOOLS FOR MARKING THE CURB SHALL BE PROVIDED BY THE CONTRACTOR. OTHER APPROPRIATE MEANS OF MARKING SHALL BE SPECIFIED BY THE DESIGN ENGINEER AND APPROVED BY THE CITY OF ROUND ROCK.
- TOOLS FOR MARKING THE CURB SHALL BE PROVIDED BY THE CONTRACTOR. OTHER APPROPRIATE MEANS OF MARKING SERVICE AND VALVE LOCATIONS SHALL BE PROVIDED IN AREAS WITHOUT CURBS. SUCH MEANS OF MARKING SHALL BE AS SPECIFIED BY THE DESIGN ENGINEER AND APPROVED BY THE CITY OF ROUND ROCK.
- FRANCHISE UTILITY NOTE: OTHER UTILITIES SUCH AS GAS, ELECTRIC, TELEPHONE, CABLE, ETC. MAY SHARE THE WASTEWATER SERVICE LINE TRENCH PROVIDED SUCH UTILITIES ARE OFFSET A MINIMUM OF 5' FROM THE WASTEWATER SERVICE LINE.

DESIGNED BY: SPC	DRAFTED BY: CFH
DATE	
REVISION	
<b>Carlson, Brigrance &amp; Doering, Inc.</b> Civil Engineering & Surveying FIRM ID #13791 Main Office: 5501 West Williams Canyon Dr., Austin, Texas 78750 North Office: 12129 RR 630 N, Suite 600, Austin, Texas 78750 Phone No. (512) 280-5160 Fax No. (512) 280-5165	
SHEET NAME: WASTEWATER LINE A (0+00 TO END)	
JOB NAME: SANTA RITA RANCH PHASE 7B, SECTION 4	
PROJECT: STREET, DRAINAGE, WATER, AND WASTEWATER IMPROVEMENTS	
 <b>Steven P. Cates</b> Professional Engineer 11-8-2024	
DATE	NOV 2024
JOB NUMBER	5488
SHEET	45 OF 62
SHEET NO.	45



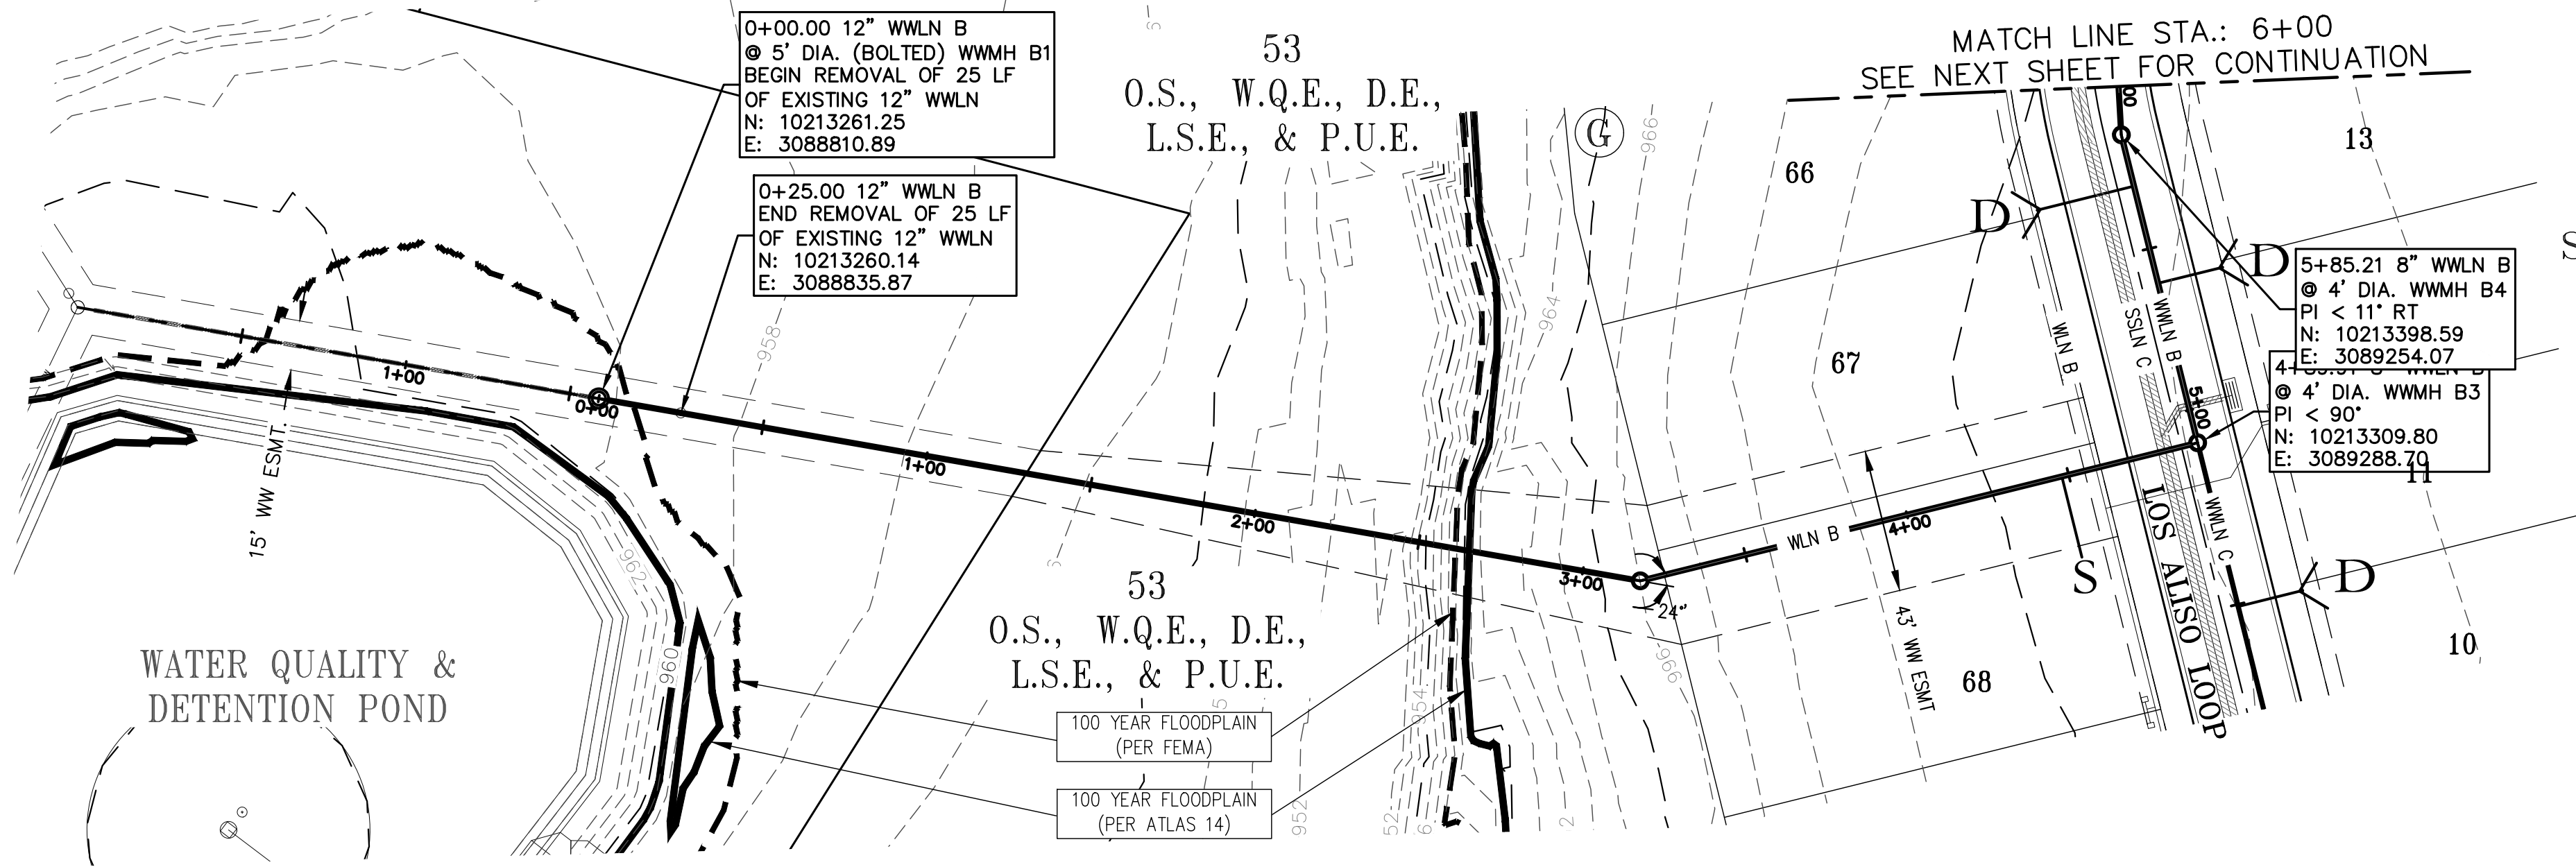

SCALE: 1" = 40'

#### WASTEWATER LEGEND

- PROPOSED SINGLE SERVICE
- PROPOSED DOUBLE SERVICE
- PROPOSED MANHOLE
- EXISTING MANHOLE
- FLOW DIRECTION ARROW

#### VARIANCE NOTE

WWLN B STA. 5+00 TO END DOES NOT MEET 2 FPS IN PDWF. A MINIMUM 1% SLOPE IS BEING UTILIZED FOR THE LAST SECTION OF PIPE IN WWLN B, AND A VARIANCE FOR THE DESIGN VELOCITY REQUIREMENTS IS BEING APPROVED BY LIBERTY HILL.


#### WASTEWATER NOTES

- ALL STREETS ARE TO BE BUILT TO SUB-GRADE PRIOR TO UTILITY INSTALLATION.
- PIPE MATERIAL FOR PRESSURE WASTEWATER MAINS SHALL BE PVC (AWWA C-900, MIN. CLASS 150), SDR26, HIGHER PRESSURE RATED (180 PSI), OR DUCTILE IRON (AWWA C-100, MIN. CLASS 200). PIPE MATERIAL FOR GRAVITY WASTEWATER MAINS SHALL BE SDR26 PVC, PVC (ASTM D2241 OR D3034, MAX. DR-26), DUCTILE IRON (AWWA C-100, MIN. CLASS 200).
- UNLESS OTHERWISE ACCEPTED BY THE PLANNING AND DEVELOPMENT SERVICES DEPARTMENT, MINIMUM DEPTH OF COVER FOR ALL LINES OUTSIDE OF THE PAVED AREAS SHALL BE 42" BELOW FINISHED GRADE AND 30" BELOW SUBGRADE FOR ALL LINES LOCATED IN PAVED AREAS.
- THE CONTRACTOR SHALL CONTACT THE CITY OF LIBERTY HILL INSPECTOR @ 512-778-5449 TO COORDINATE UTILITY TIE-INS AND NOTIFY HIM AT LEAST 48 HOURS PRIOR TO CONNECTING EXISTING LINES.
- CONTRACTOR SHALL FIELD LOCATE AND VERIFY THE HORIZONTAL AND VERTICAL LOCATION OF ANY PROPOSED CITY OF LIBERTY HILL UTILITY CONNECTION PRIOR TO CONSTRUCTION. NO CONNECTION OR MODIFICATION TO AN EXISTING CITY OF LIBERTY HILL UTILITY SHALL BE MADE WITHOUT THE PRESENCE OF A CITY OF LIBERTY HILL REPRESENTATIVE.
- ALL MANHOLES TO HAVE 0.1" DROP ACROSS MANHOLE.
- ALL MANHOLES ARE 48" DIA. MANHOLE, UNLESS NOTED OTHERWISE.
- ALL MANHOLES SHALL BE CONCRETE WITH CAST IRON RING AND COVER. ALL MANHOLES LOCATED OUTSIDE OF THE PAVEMENT SHALL HAVE BOLTED COVERS AND GASKETED COVERS AND HAVE RIM ELEVATIONS 6" MIN. ABOVE FINISHED GRADE. TAPPING OF FIBERGLASS MANHOLES SHALL NOT BE ALLOWED.
- FOR ALL MANHOLES SHOWING RESIDENTIAL CONNECTIONS, NO CORING OF MANHOLE SHALL BE ALLOWED TO MAKE THESE CONNECTIONS. MANHOLES SHALL BE ORDERED AND DELIVERED WITH THE CONNECTIONS AND INVERTS SHOWN ON THE PLANS.
- ALL MANHOLES SHALL BE LINED WITH RAVEN LINING SYSTEMS RAVEN 405 OR APPROVED EQUAL.
- ALL WASTEWATER SERVICES MUST HAVE 2' MINIMUM SEPARATION FROM WATER LINES.
- THE CONTRACTOR, AT CONTRACTOR'S EXPENSE, SHALL PERFORM QUALITY TESTING FOR ALL WASTEWATER PIPE INSTALLED AND PRESSURE PIPE HYDROSTATIC TESTING OF ALL LINES CONSTRUCTED AND SHALL PROVIDE ALL EQUIPMENT (INCLUDING PUMPS AND GAUGES), SUPPLIES AND LABOR NECESSARY TO PERFORM THE TESTS. QUALITY AND PRESSURE TESTING SHALL BE MONITORED BY THE CITY OF LIBERTY HILL PERSONNEL.
- THE CONTRACTOR SHALL COORDINATE TESTING WITH THE CITY OF LIBERTY HILL INSPECTOR AND PROVIDE NO LESS THAN 24 HOURS NOTICE PRIOR TO PERFORMING STERILIZATION, QUALITY TESTING, OR PRESSURE TESTING.
- CONTACT THE CITY OF LIBERTY HILL WATER & WASTEWATER SUPERINTENDENT @ 512-778-5449 FOR ASSISTANCE IN OBTAINING EXISTING WASTEWATER LOCATIONS.
- SAND, AS DESCRIBED IN SPECIFICATION ITEM 510 PIPE, SHALL NOT BE USED AS BEDDING FOR WATER AND WASTEWATER LINES. ACCEPTABLE BEDDING MATERIALS ARE PIPE BEDDING STONE, PEA GRAVEL AND IN LIEU OF SAND, A NATURALLY OCCURRING OR MANUFACTURED STONE MATERIAL CONFORMING TO ATSM C33 FOR STONE QUALITY AND MEETING THE FOLLOWING GRADATION SPECIFICATION:

SIEVE SIZE	PERCENT RETAINED
0-2	0
40-85	0-5
#10	95-100
- THE CONTRACTOR IS HEREBY NOTIFIED THAT CONNECTION TO, SHUTTING DOWN, OR TERMINATING EXISTING UTILITY LINES MAY HAVE TO OCCUR AT OFF-PEAK HOURS. SUCH HOURS ARE USUALLY OUTSIDE NORMAL WORKING HOURS AND POSSIBLY BETWEEN 12AM AND 6AM.
- ALL WASTEWATER CONSTRUCTION SHALL BE IN ACCORDANCE WITH THE TEXAS COMMISSION ON ENVIRONMENTAL QUALITY (TCEQ) REGULATIONS, 30 TAC CHAPTER 213 AND 217, AS APPLICABLE. WHENEVER TCEQ AND CITY OF LIBERTY HILL SPECIFICATIONS CONFLICT, THE MORE STRINGENT SHALL APPLY.
- ALL WASTEWATER SERVICE LOCATIONS SHALL BE APPROPRIATELY MARKED AS FOLLOWS:
  - WASTEWATER SERVICE - "S" ON TOP OF CURB
  - TOOLS FOR MARKING THE CURB SHALL BE PROVIDED BY THE CONTRACTOR. OTHER APPROPRIATE MEANS OF MARKING SHALL BE SPECIFIED BY THE DESIGN ENGINEER AND APPROVED BY THE CITY OF ROUND ROCK.
- TOOLS FOR MARKING THE CURB SHALL BE PROVIDED BY THE CONTRACTOR. OTHER APPROPRIATE MEANS OF MARKING SERVICE AND VALVE LOCATIONS SHALL BE PROVIDED IN AREAS WITHOUT CURBS. SUCH MEANS OF MARKING SHALL BE AS SPECIFIED BY THE DESIGN ENGINEER AND APPROVED BY THE CITY OF ROUND ROCK.
- FRANCHISE UTILITY NOTE: OTHER UTILITIES SUCH AS GAS, ELECTRIC, TELEPHONE, CABLE, ETC. MAY SHARE THE WASTEWATER SERVICE LINE TRENCH PROVIDED SUCH UTILITIES ARE OFFSET A MINIMUM OF 5' FROM THE WASTEWATER SERVICE LINE.

PROFILE SCALE  
HORIZ. 1" = 40'  
VERT. 1" = 4'



### WWLN "B" 8" SDR-26 PVC STA. 0+00 TO 6+00

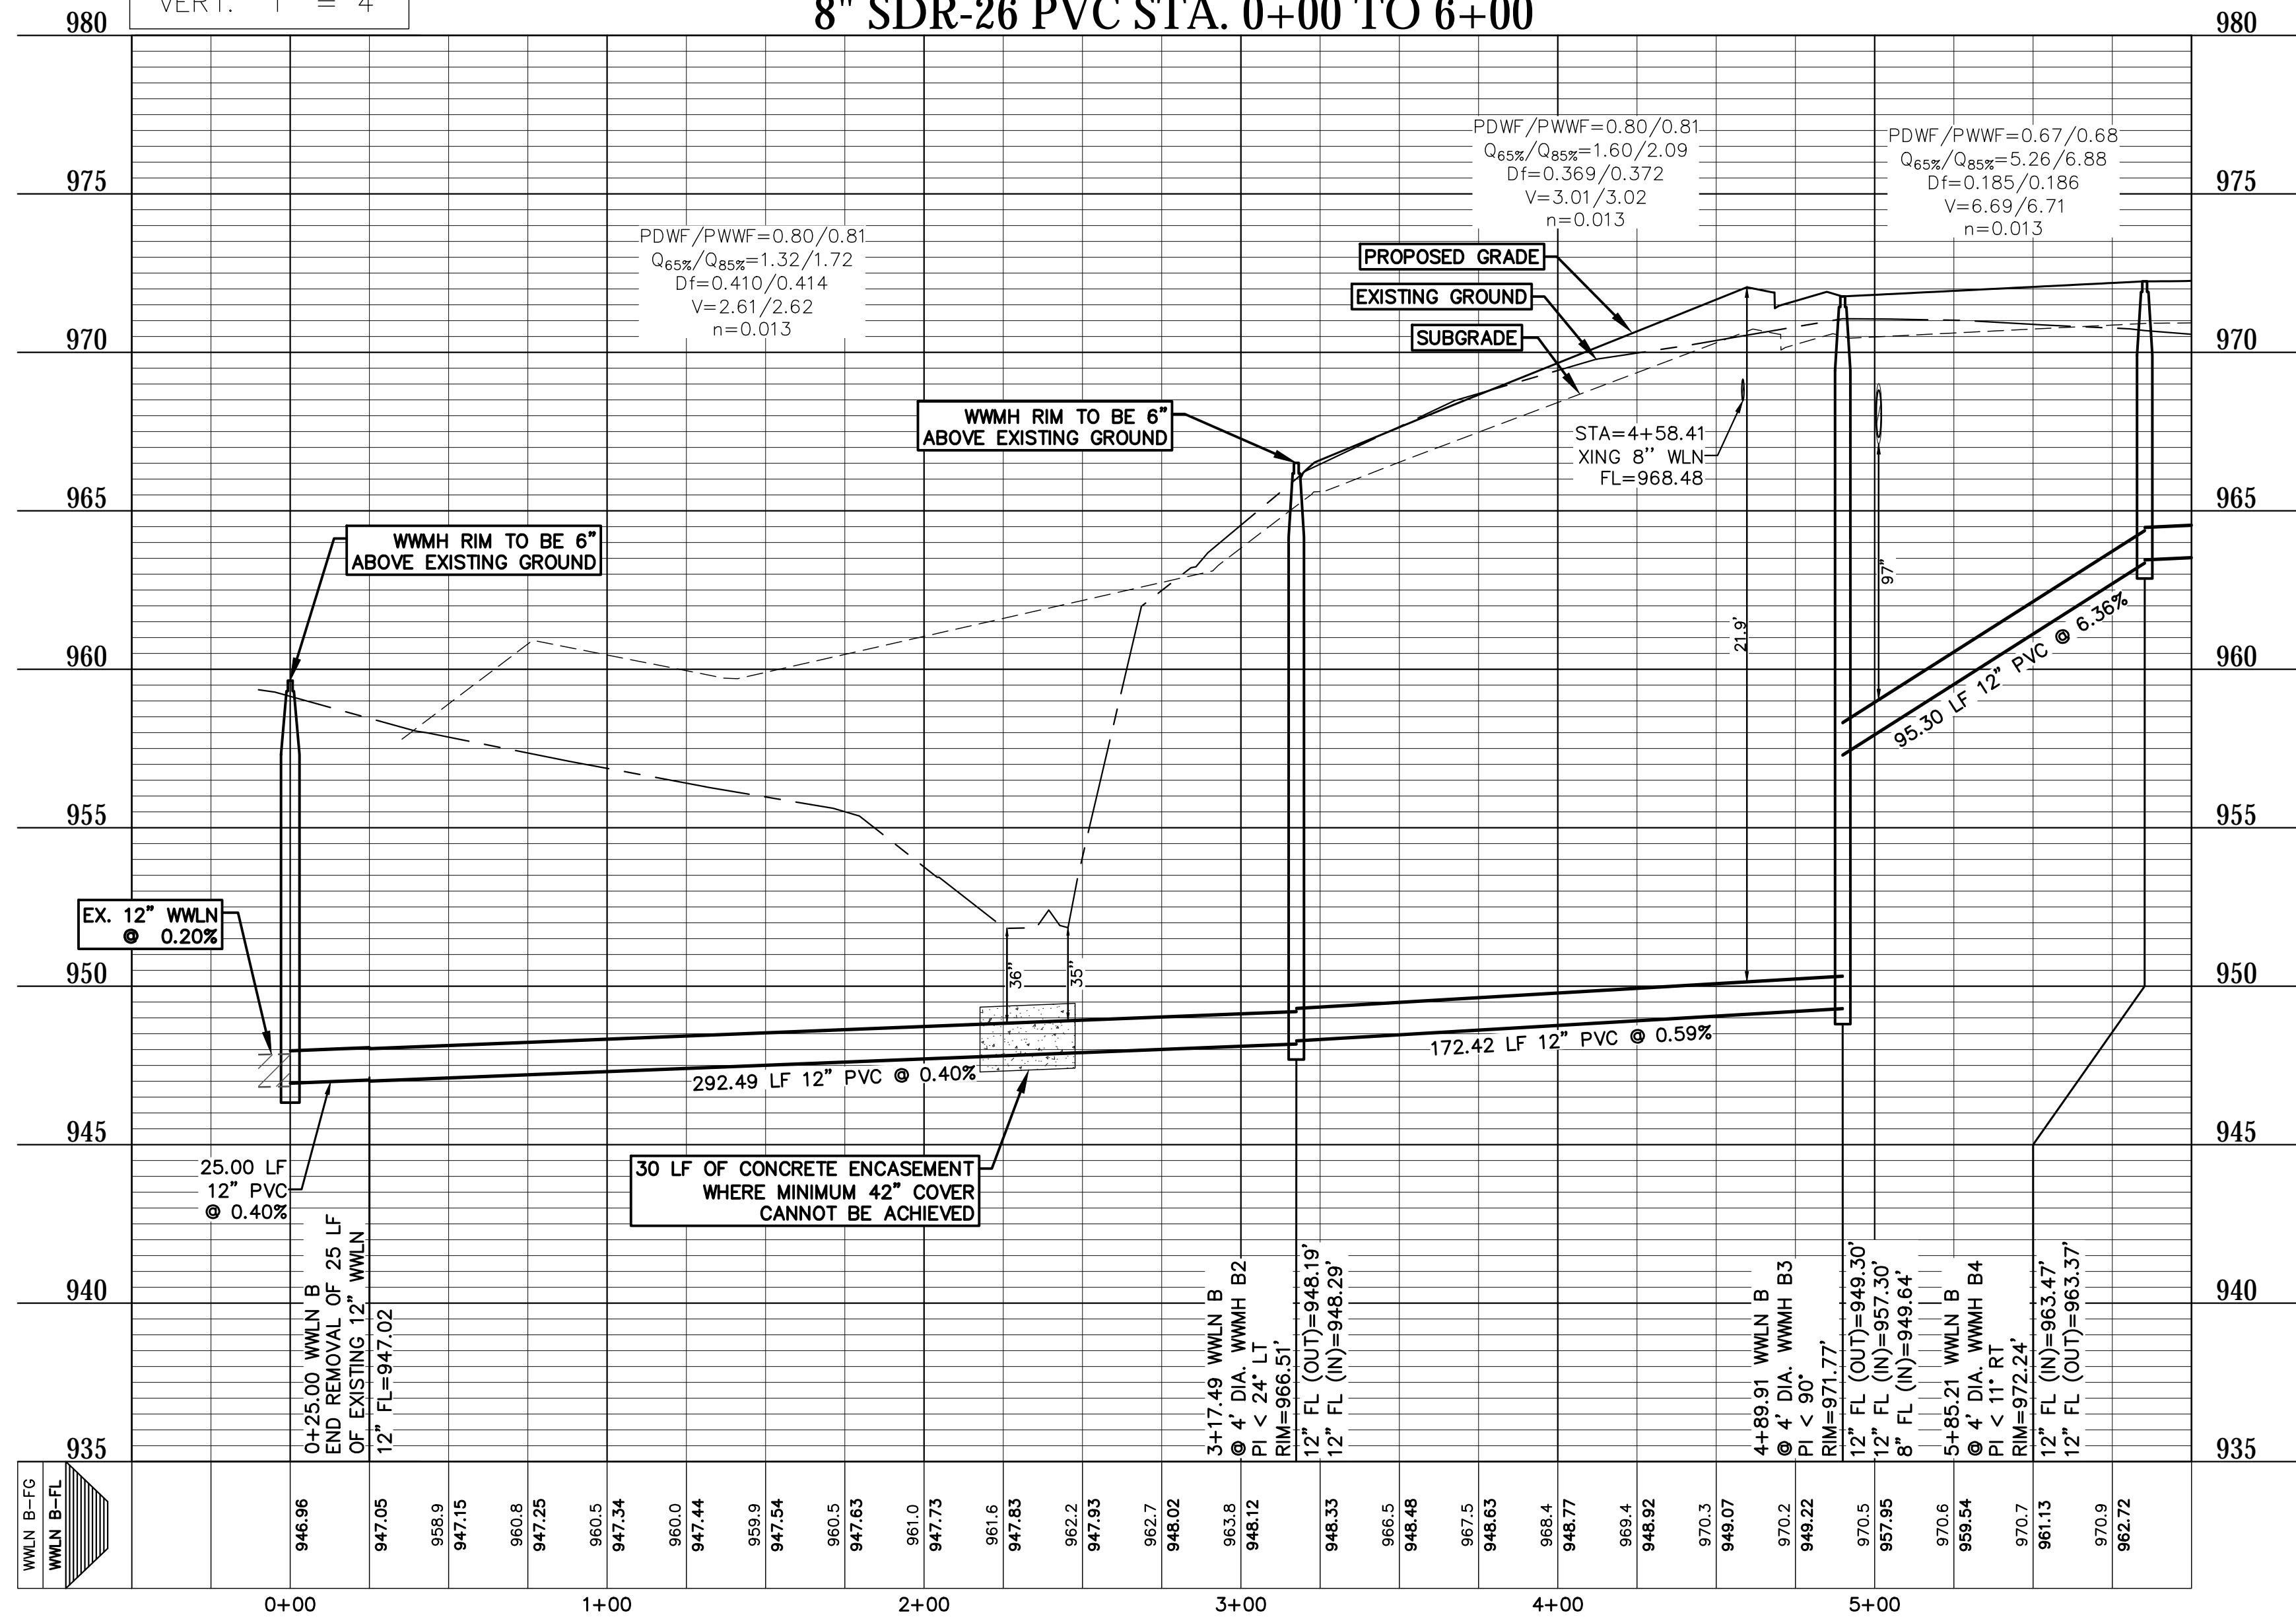

DESIGNED BY: SPC	DRAFTED BY: CFH
DATE	
REVISION	
SHEET NAME: WASTEWATER LINE B (0+00 TO 6+00)	
JOB NAME: SANTA RITA RANCH PHASE 7B, SECTION 4	
PROJECT: STREET, DRAINAGE, WATER, AND WASTEWATER IMPROVEMENTS	
STATE OF TEXAS STEVEN P. CATES 9368 LICENSED PROFESSIONAL ENGINEER CARLSON, BRIGANCE & DOERING, INC. ID# F3791 11-8-2024	
DATE	NOV 2024
JOB NUMBER	5488
SHEET	46 OF 62
SHEET NO.	46



PROFILE SCALE  
HORIZ. 1" = 40'  
VERT. 1" = 4'

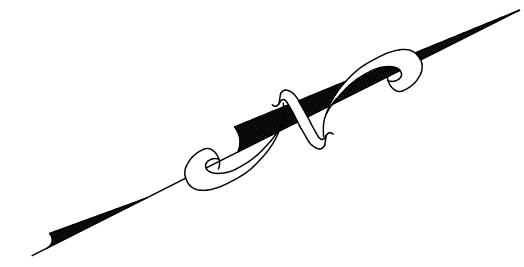
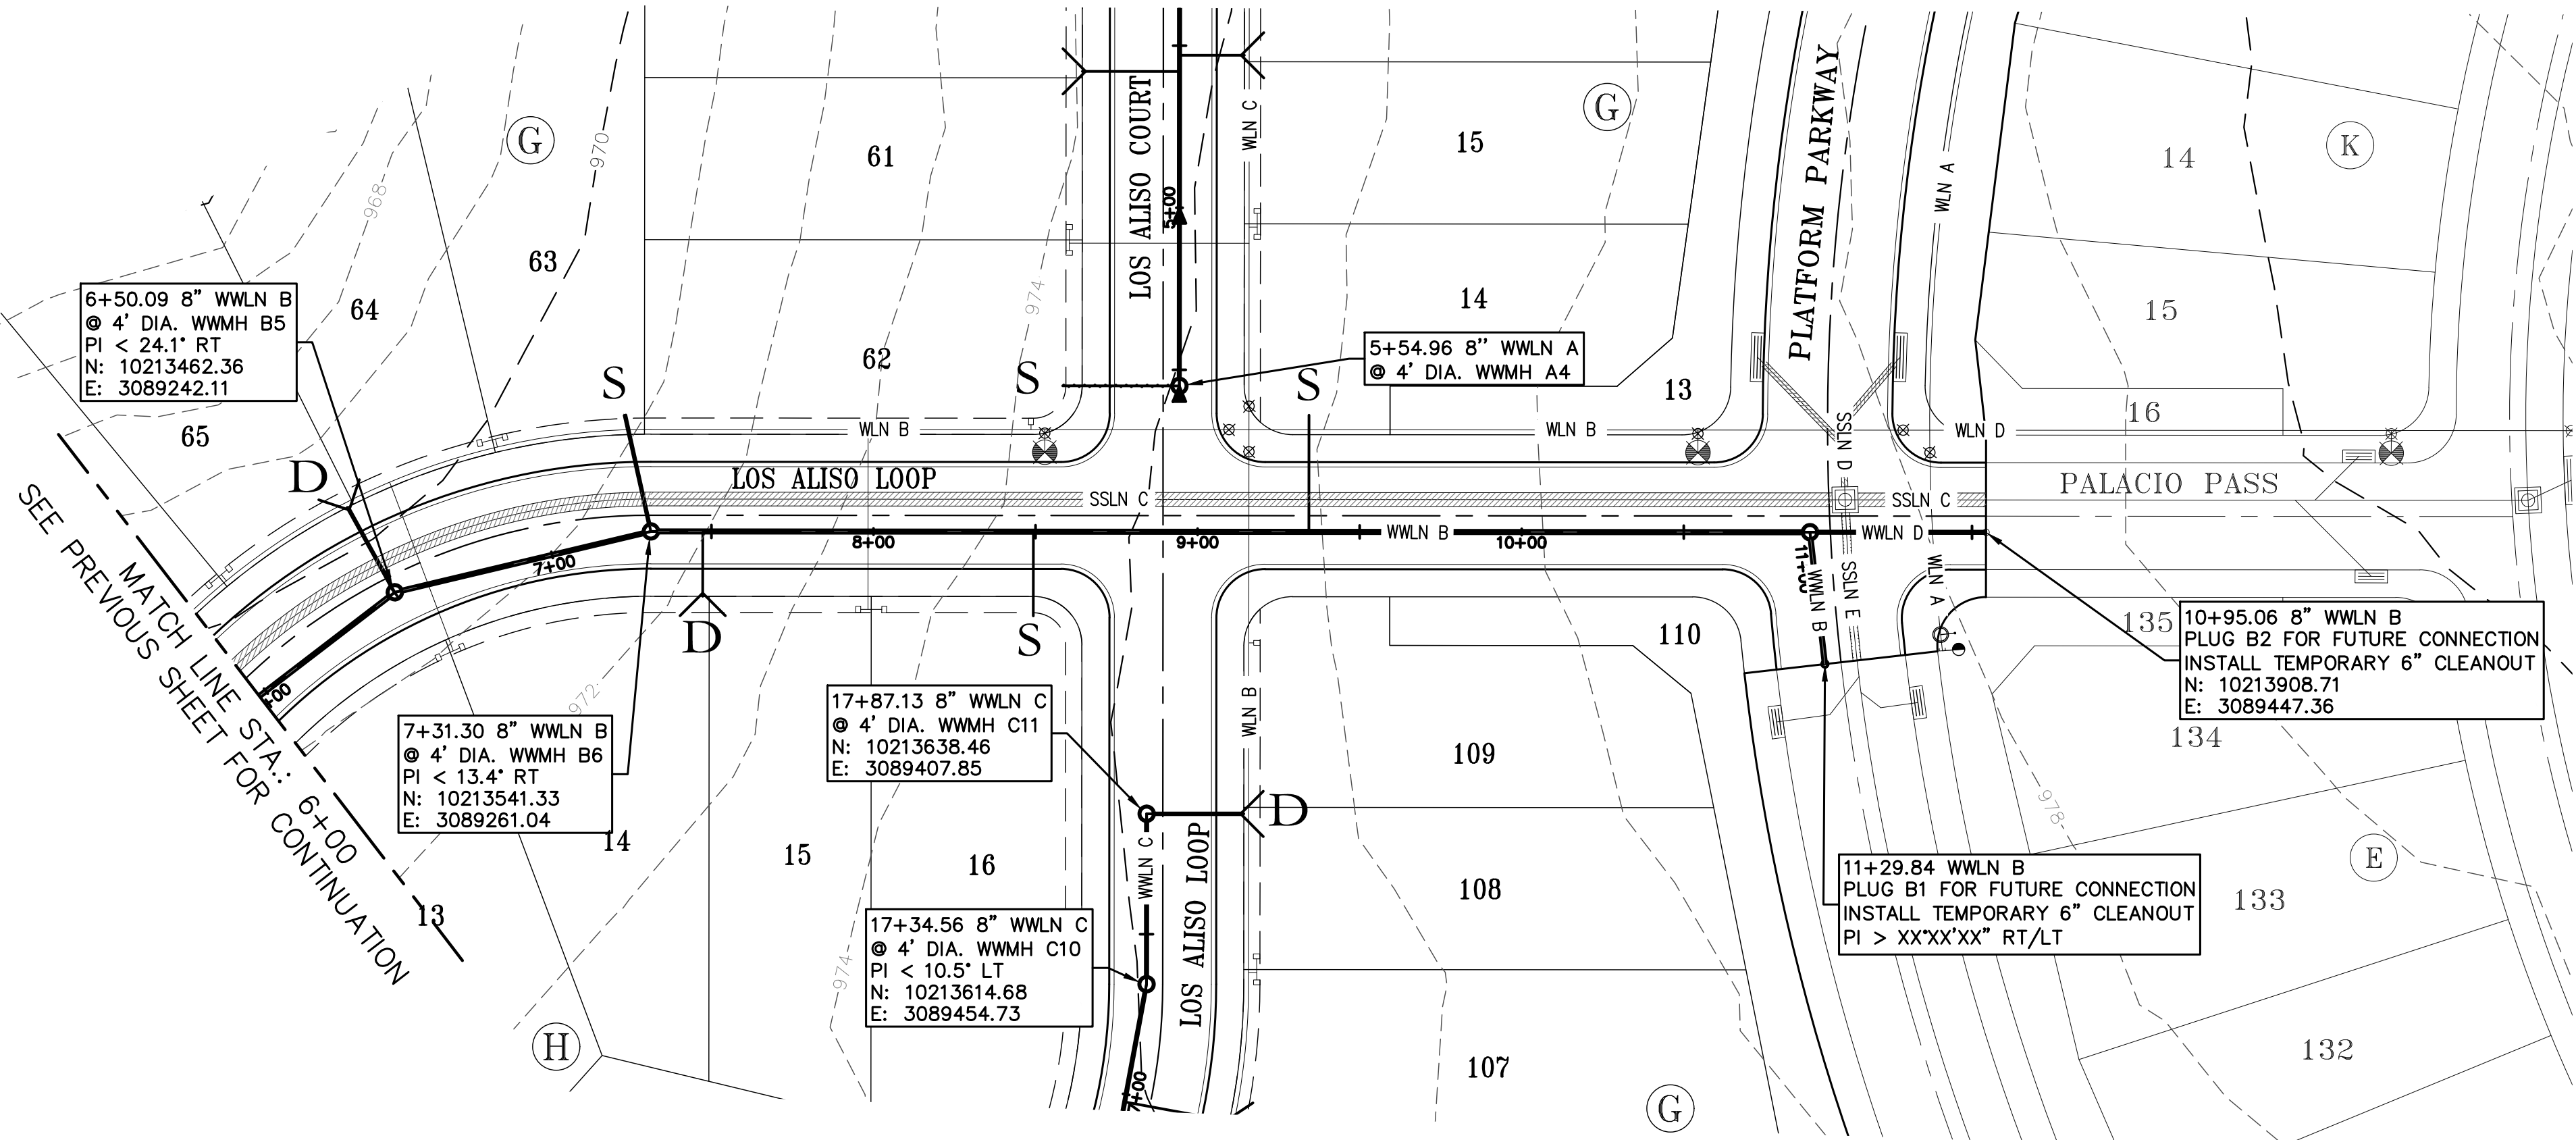


SCALE: 1" = 40'

**VARIANCE NOTE**  
WWLN D STA. 6+00 TO END DOES NOT MEET 2 FPS IN PDWF. A MINIMUM 1% SLOPE IS BEING UTILIZED FOR THE LAST SECTION OF PIPE IN WWLN D, AND A VARIANCE FOR THE DESIGN VELOCITY REQUIREMENTS IS BEING APPROVED BY LIBERTY HILL.





- WASTEWATER NOTES**
- ALL STREETS ARE TO BE BUILT TO SUB-GRADE PRIOR TO UTILITY INSTALLATION.
  - PIPE MATERIAL FOR PRESSURE WASTEWATER MAINS SHALL BE PVC (AWWA C-900, MIN. CLASS 150), SDR26, HIGHER PRESSURE RATED (160 PSI), OR DUCTILE IRON (AWWA C-100, MIN. CLASS 200). PIPE MATERIAL FOR GRAVITY WASTEWATER MAINS SHALL BE SDR26 PVC, PVC (ASTM D2241 OR D3034, MAX. DR-26), DUCTILE IRON (AWWA C-100, MIN. CLASS 200).
  - UNLESS OTHERWISE ACCEPTED BY THE PLANNING AND DEVELOPMENT SERVICES DEPARTMENT, MINIMUM DEPTH OF COVER FOR ALL LINES OUTSIDE OF THE PAVED AREAS SHALL BE 42" BELOW FINISHED GRADE AND 30" BELOW SUBGRADE FOR ALL LINES LOCATED IN PAVED AREAS.
  - THE CONTRACTOR SHALL CONTACT THE CITY OF LIBERTY HILL INSPECTOR @ 512-778-5449 TO COORDINATE UTILITY TIE-INS AND NOTIFY HIM AT LEAST 48 HOURS PRIOR TO CONNECTING EXISTING LINES.
  - CONTRACTOR SHALL FIELD LOCATE AND VERIFY THE HORIZONTAL AND VERTICAL LOCATION OF ANY PROPOSED CITY OF LIBERTY HILL UTILITY CONNECTION PRIOR TO CONSTRUCTION. NO CONNECTION OR MODIFICATION TO AN EXISTING CITY OF LIBERTY HILL UTILITY SHALL BE MADE WITHOUT THE PRESENCE OF A CITY OF LIBERTY HILL REPRESENTATIVE.
  - ALL MANHOLES TO HAVE 0.1" DROP ACROSS MANHOLE.
  - ALL MANHOLES ARE 48" DIA. MANHOLE, UNLESS NOTED OTHERWISE.
  - ALL MANHOLES SHALL BE CONCRETE WITH CAST IRON RING AND COVER. ALL MANHOLES LOCATED OUTSIDE OF THE PAVEMENT SHALL HAVE BOLTED COVERS AND GASKETED COVERS AND HAVE RIM ELEVATIONS 6" MIN. ABOVE FINISHED GRADE. TAPPING OF FIBERGLASS MANHOLES SHALL NOT BE ALLOWED.
  - FOR ALL MANHOLES SHOWING RESIDENTIAL CONNECTIONS, NO CORING OF MANHOLE SHALL BE ALLOWED TO MAKE THESE CONNECTIONS. MANHOLES SHALL BE ORDERED AND DELIVERED WITH THE CONNECTIONS AND INVERTS SHOWN ON THE PLANS.
  - ALL MANHOLES SHALL BE LINED WITH RAVEN LINING SYSTEMS RAVEN 405 OR APPROVED EQUAL.
  - ALL WASTEWATER SERVICES MUST HAVE 2' MINIMUM SEPARATION FROM WATER LINES.
  - THE CONTRACTOR, AT CONTRACTOR'S EXPENSE, SHALL PERFORM QUALITY TESTING FOR ALL WASTEWATER PIPE INSTALLED AND PRESSURE PIPE HYDROSTATIC TESTING OF ALL LINES CONSTRUCTED AND SHALL PROVIDE ALL EQUIPMENT (INCLUDING PUMPS AND GAUGES), SUPPLIES AND LABOR NECESSARY TO PERFORM THE TESTS. QUALITY AND PRESSURE TESTING SHALL BE MONITORED BY THE CITY OF LIBERTY HILL PERSONNEL.
  - THE CONTRACTOR SHALL COORDINATE TESTING WITH THE CITY OF LIBERTY HILL INSPECTOR AND PROVIDE NO LESS THAN 24 HOURS NOTICE PRIOR TO PERFORMING STERILIZATION, QUALITY TESTING, OR PRESSURE TESTING.
  - CONTACT THE CITY OF LIBERTY HILL WATER & WASTEWATER SUPERINTENDENT @ 512-778-5449 FOR ASSISTANCE IN OBTAINING EXISTING WASTEWATER LOCATIONS.
  - SAND, AS DESCRIBED IN SPECIFICATION ITEM 510 PIPE, SHALL NOT BE USED AS BEDDING FOR WATER AND WASTEWATER LINES. ACCEPTABLE BEDDING MATERIALS ARE PIPE BEDDING STONE, PEA GRAVEL AND IN LIEU OF SAND, A NATURALLY OCCURRING OR MANUFACTURED STONE MATERIAL CONFORMING TO ATSM C33 FOR STONE QUALITY AND MEETING THE FOLLOWING GRADATION SPECIFICATION:

SIEVE SIZE	PERCENT RETAINED
0-2	0
40-65	0-5
#10	95-100
  - THE CONTRACTOR IS HEREBY NOTIFIED THAT CONNECTION TO, SHUTTING DOWN, OR TERMINATING EXISTING UTILITY LINES MAY HAVE TO OCCUR AT OFF-PEAK HOURS. SUCH HOURS ARE USUALLY OUTSIDE NORMAL WORKING HOURS AND POSSIBLY BETWEEN 12AM AND 6AM.
  - ALL WASTEWATER CONSTRUCTION SHALL BE IN ACCORDANCE WITH THE TEXAS COMMISSION ON ENVIRONMENTAL QUALITY (TCEQ) REGULATIONS, 30 TAC CHAPTER 213 AND 317, AS APPLICABLE. WHENEVER TCEQ AND CITY OF LIBERTY HILL SPECIFICATIONS CONFLICT, THE MORE STRINGENT SHALL APPLY.
  - ALL WASTEWATER SERVICE LOCATIONS SHALL BE APPROPRIATELY MARKED AS FOLLOWS:
    - WASTEWATER SERVICE - "S" ON TOP OF CURB
    - TOOLS FOR MARKING THE CURB SHALL BE PROVIDED BY THE CONTRACTOR. OTHER APPROPRIATE MEANS OF MARKING SHALL BE SPECIFIED BY THE DESIGN ENGINEER AND APPROVED BY THE CITY OF ROUND ROCK.
  - TOOLS FOR MARKING THE CURB SHALL BE PROVIDED BY THE CONTRACTOR. OTHER APPROPRIATE MEANS OF MARKING SERVICE AND VALVE LOCATIONS SHALL BE PROVIDED IN AREAS WITHOUT CURBS. SUCH MEANS OF MARKING SHALL BE AS SPECIFIED BY THE DESIGN ENGINEER AND APPROVED BY THE CITY OF ROUND ROCK.
  - FRANCHISE UTILITY NOTE: OTHER UTILITIES SUCH AS GAS, ELECTRIC, TELEPHONE, CABLE, ETC. MAY SHARE THE WASTEWATER SERVICE LINE TRENCH PROVIDED SUCH UTILITIES ARE OFFSET A MINIMUM OF 5' FROM THE WASTEWATER SERVICE LINE.

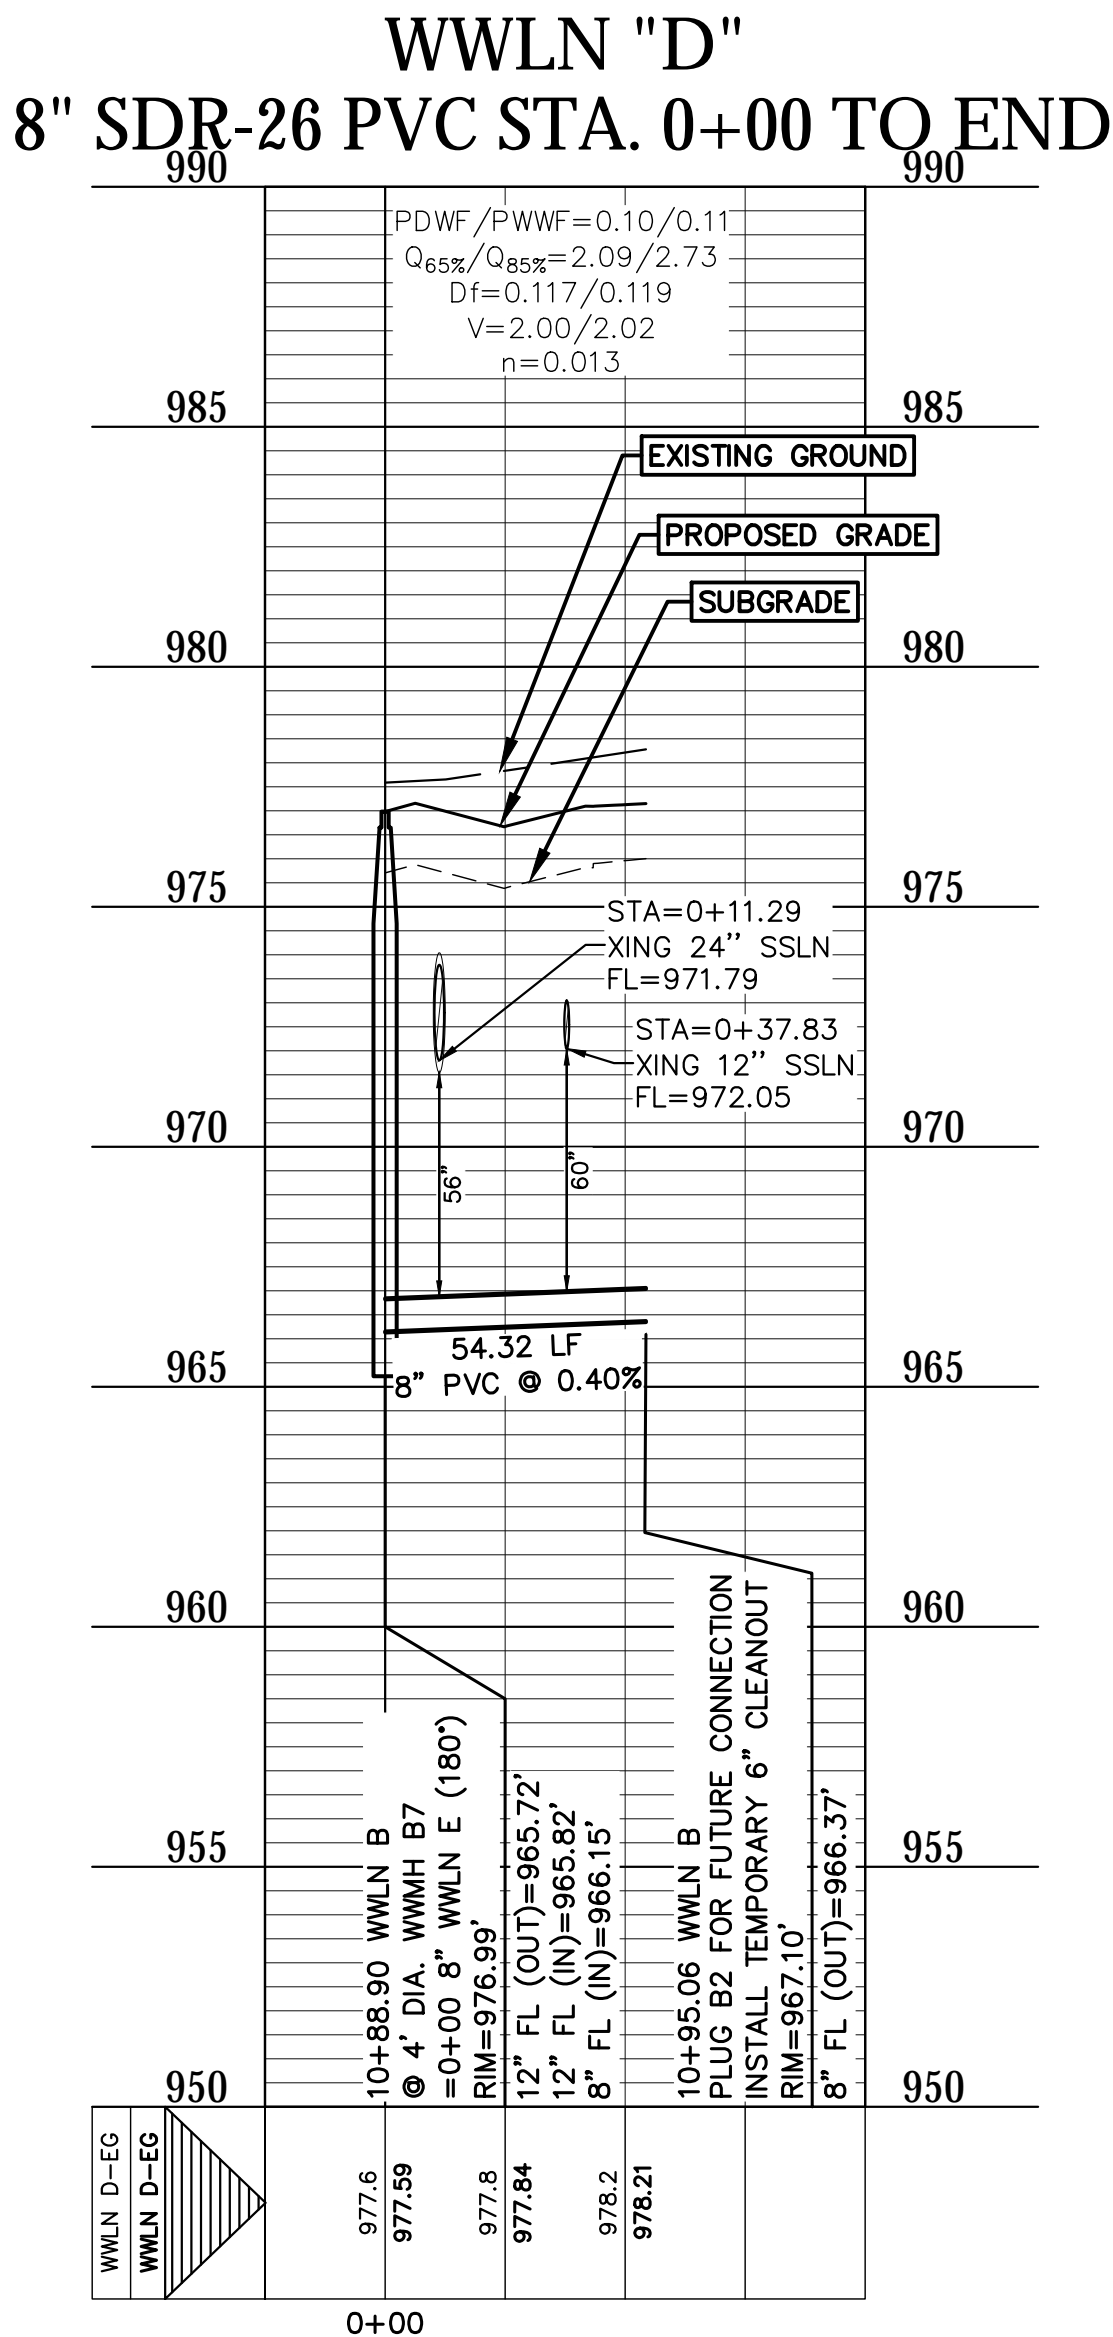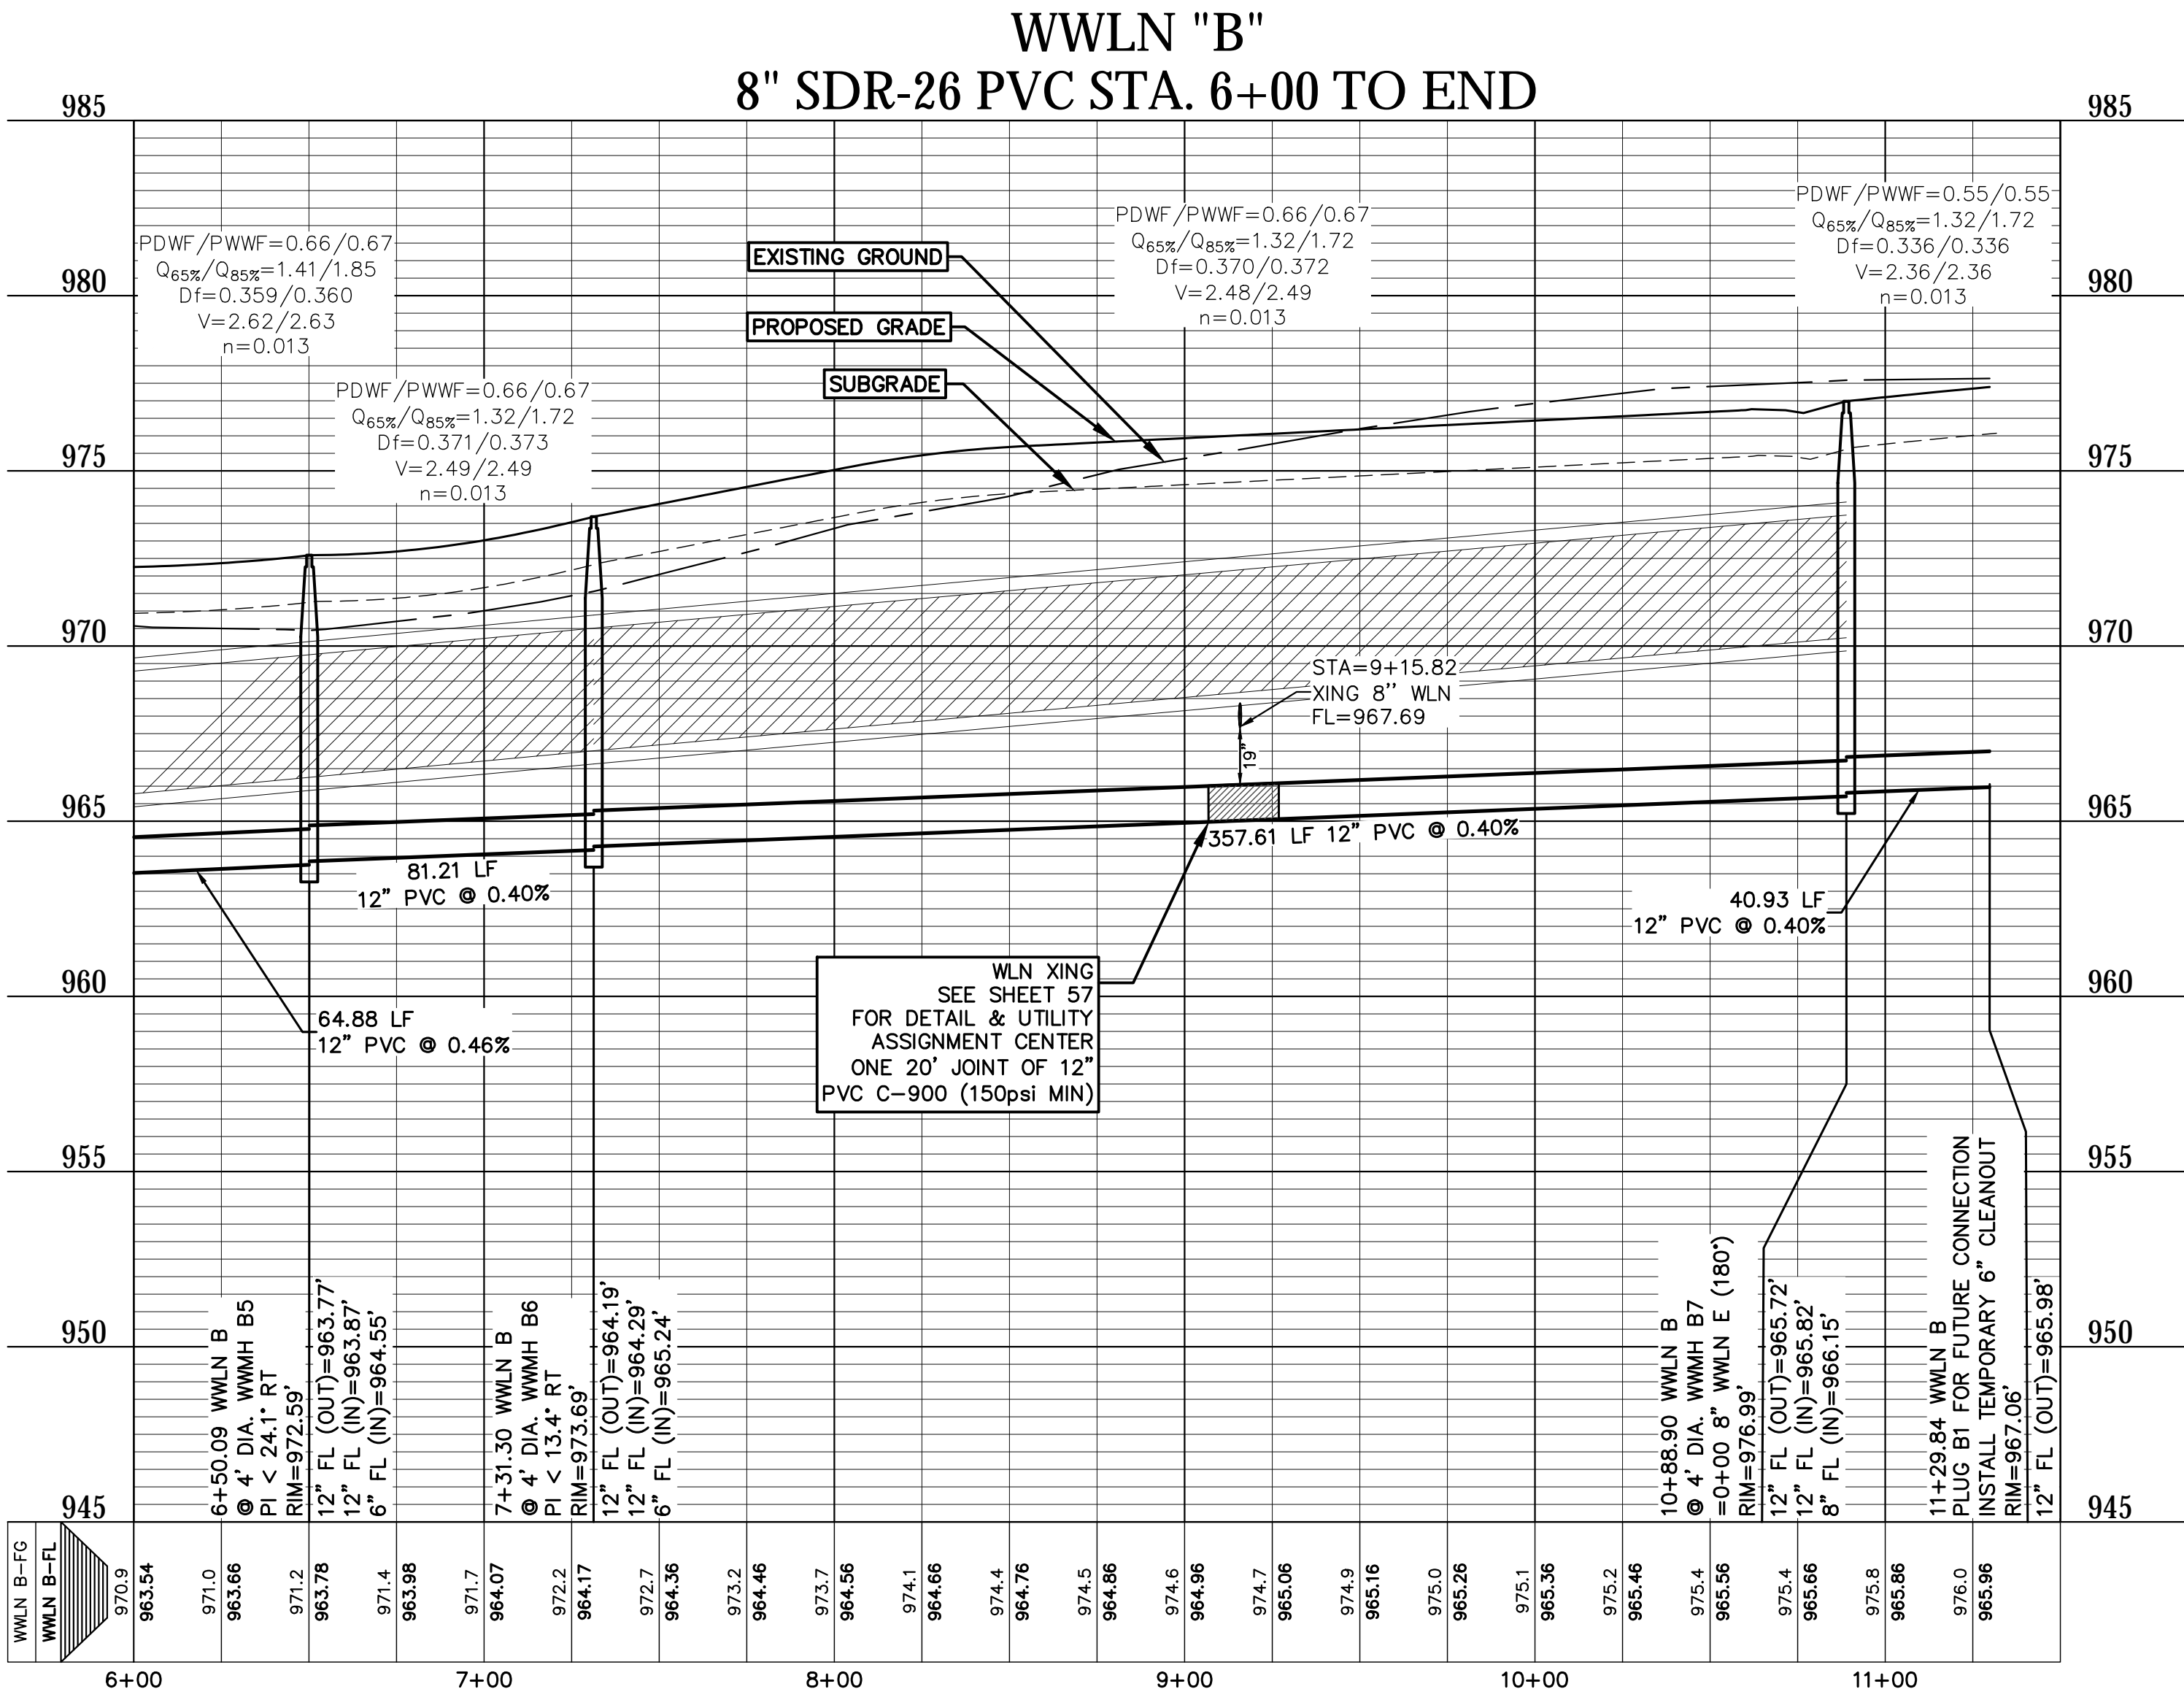

DESIGNED BY: SPC	DRAFTED BY: CFH
DATE	
REVISION	
SHEET NAME: WASTEWATER LINE B (6+00 TO END)	
JOB NAME: SANTA RITA RANCH PHASE 7B, SECTION 4	
PROJECT: STREET, DRAINAGE, WATER, AND WASTEWATER IMPROVEMENTS	
DATE	NOV 2024
JOB NUMBER	5488
SHEET	47 OF 62
SHEET NO.	47



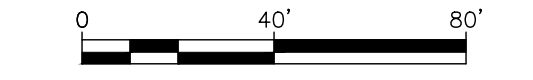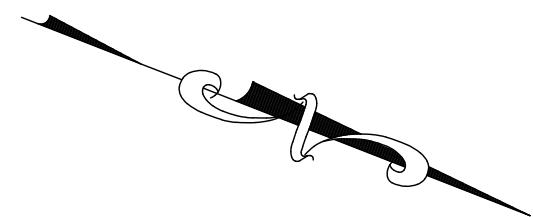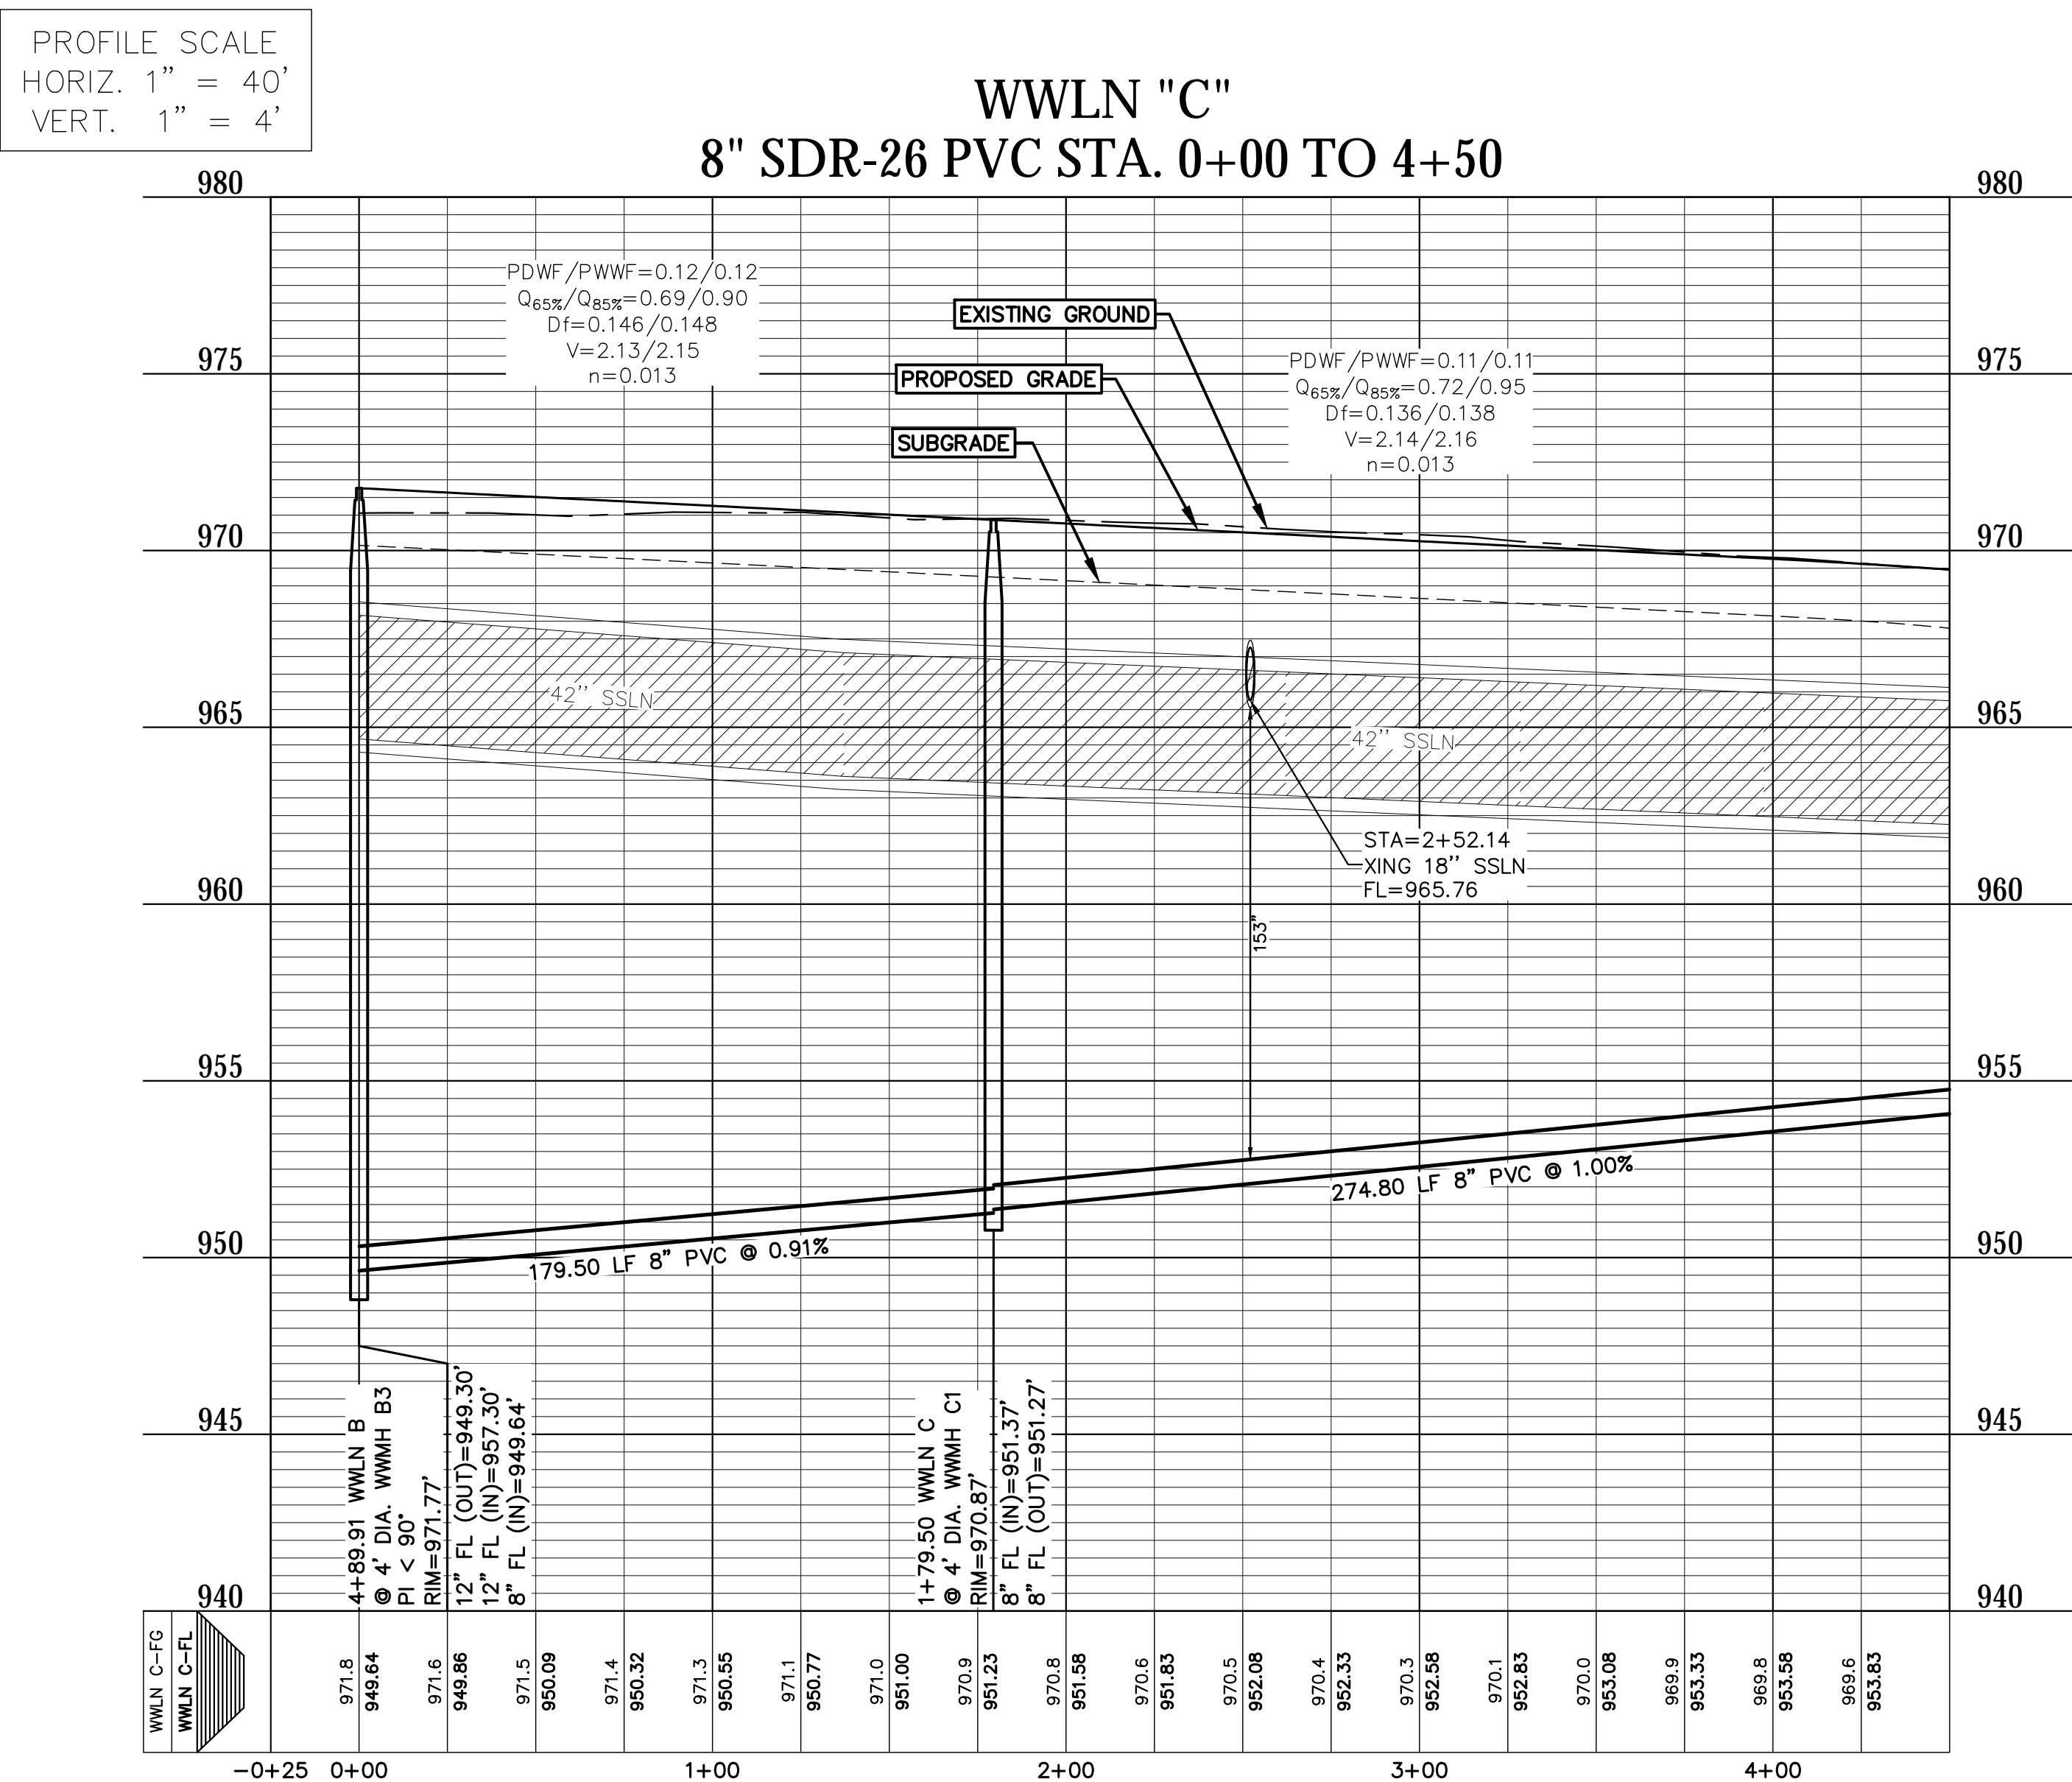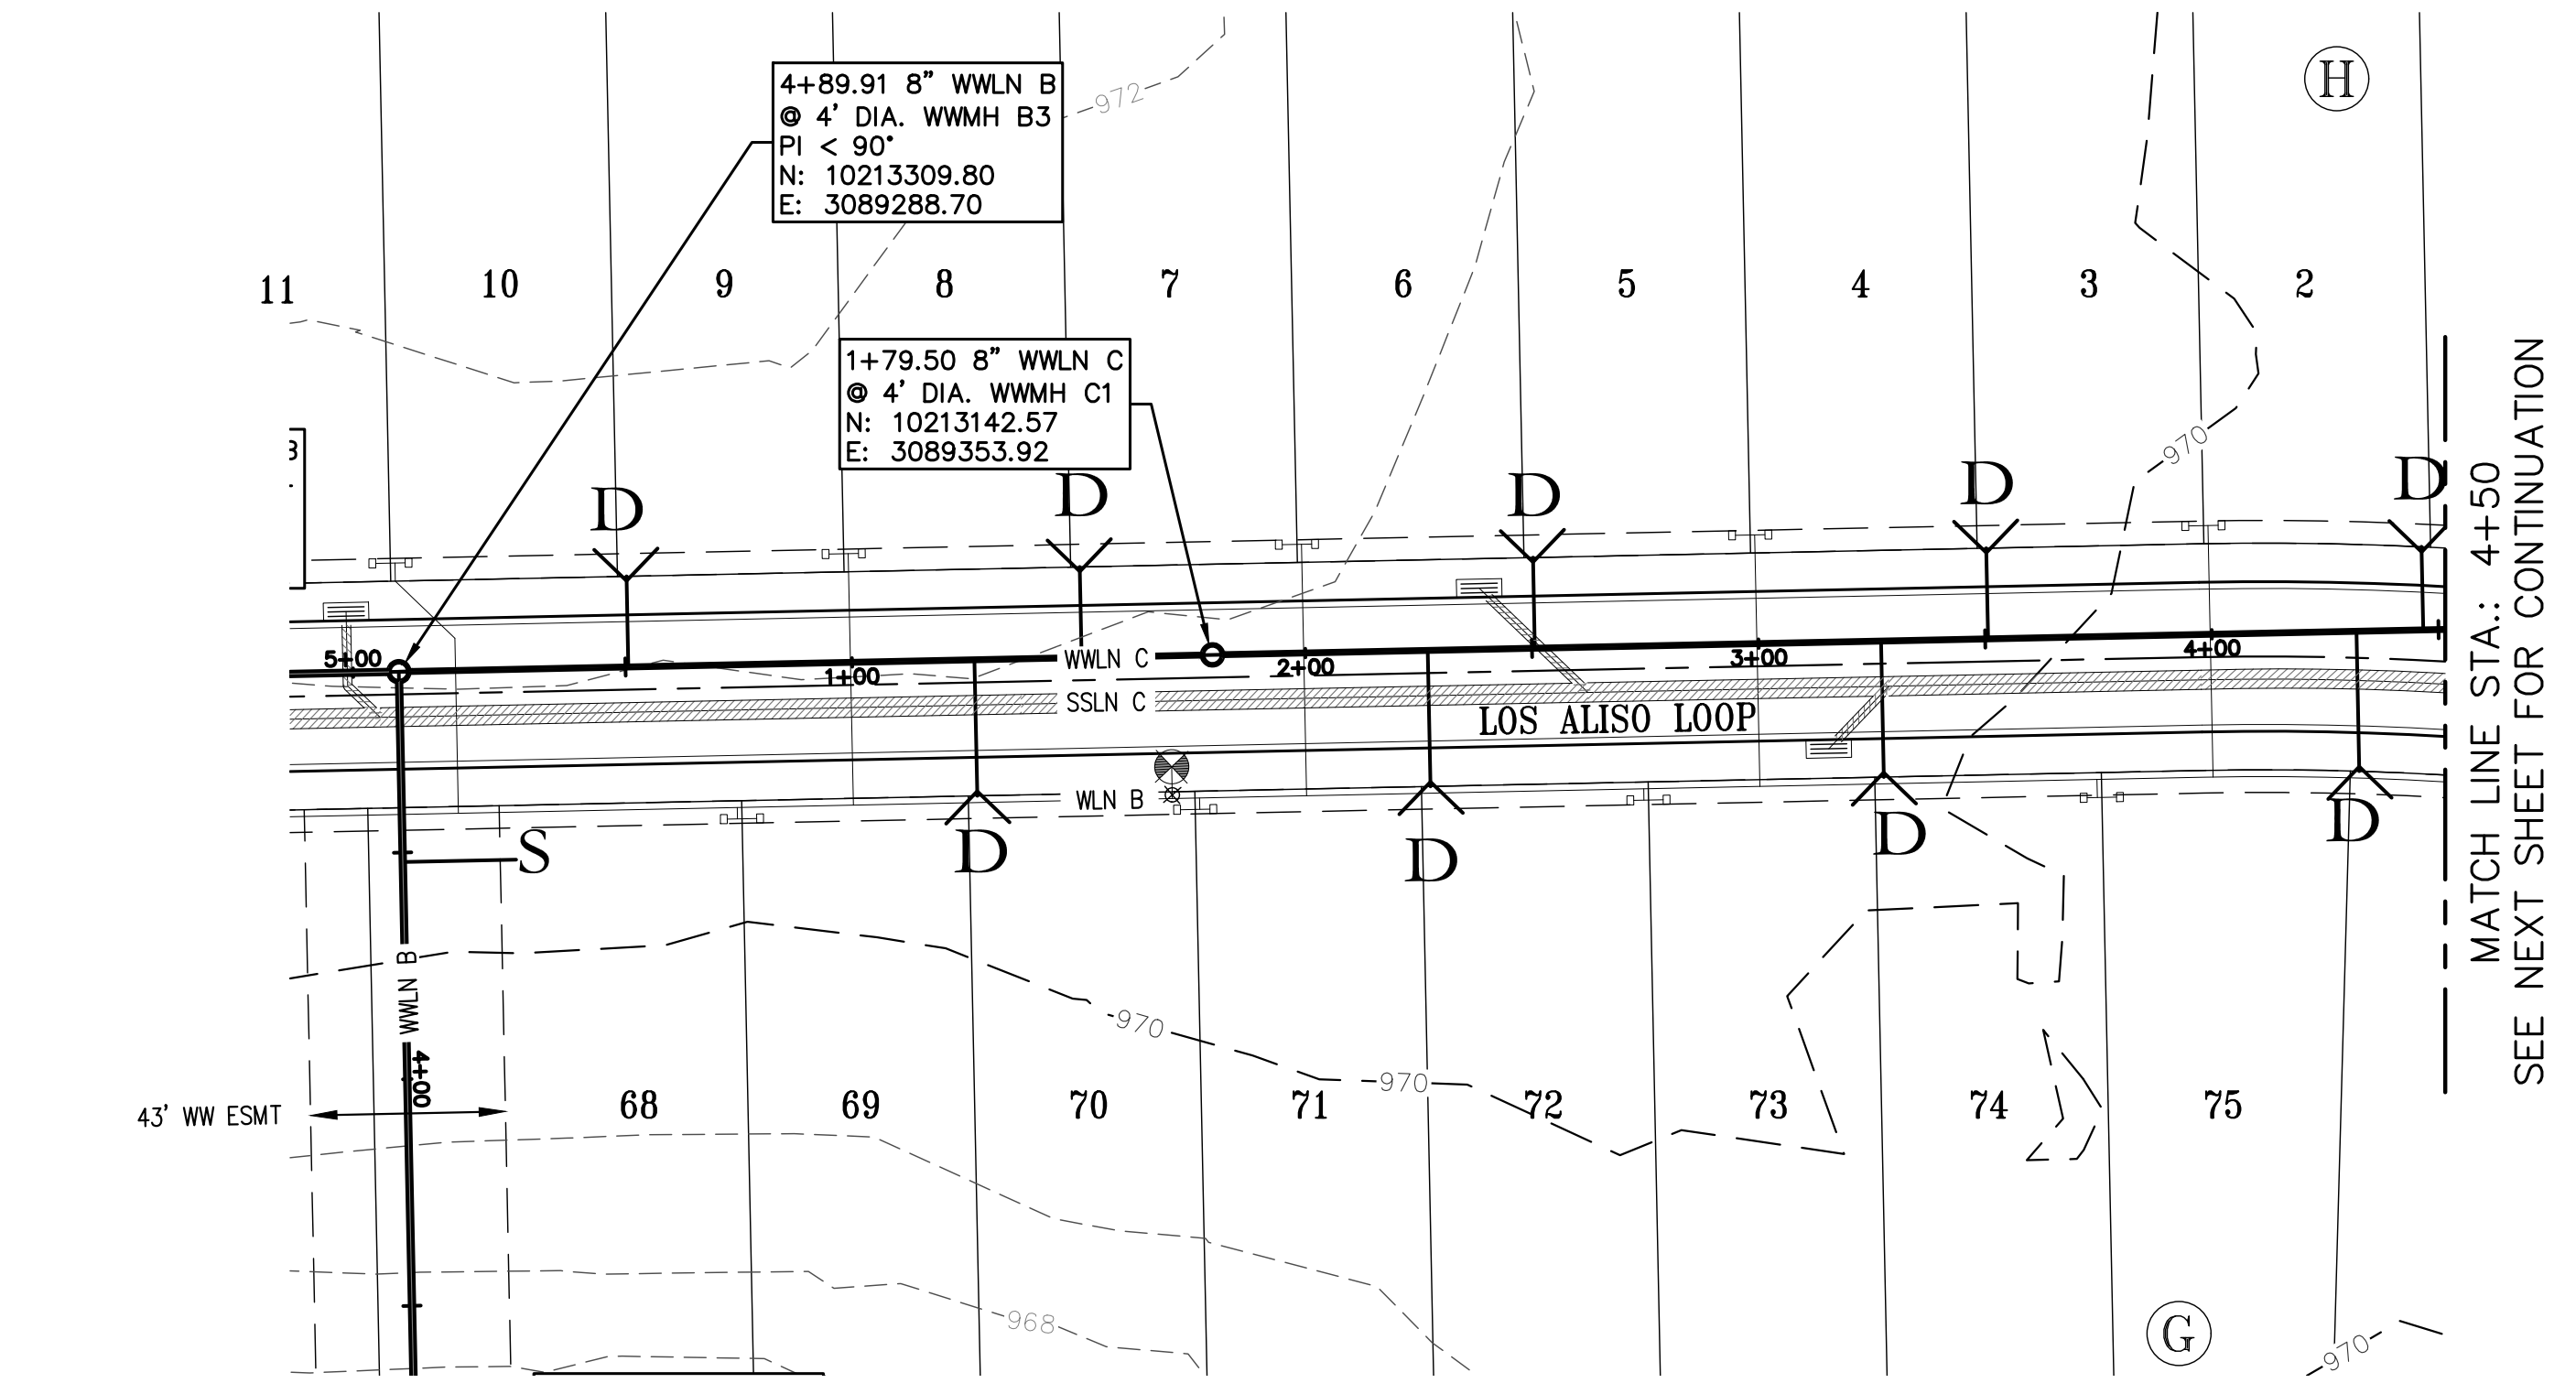

SCALE: 1" = 40'

**VARIANCE NOTE**  
WMLN D STA. 0+00 TO 6+00 DOES NOT MEET 2 FPS IN PDWF. A MINIMUM 1% SLOPE IS BEING UTILIZED FOR THE LAST SECTION OF PIPE IN WMLN D, AND A VARIANCE FOR THE DESIGN VELOCITY REQUIREMENTS IS BEING APPROVED BY LIBERTY HILL.

**WASTEWATER NOTES**

- ALL STREETS ARE TO BE BUILT TO SUB-GRADE PRIOR TO UTILITY INSTALLATION.
- PIPE MATERIAL FOR PRESSURE WASTEWATER MAINS SHALL BE PVC (AWWA C-900, MIN. CLASS 150), SDR26, HIGHER PRESSURE RATED (180 PSI), OR DUCTILE IRON (AWWA C-100, MIN. CLASS 200). PIPE MATERIAL FOR GRAVITY WASTEWATER MAINS SHALL BE SDR26 PVC, PVC (ASTM D2241 OR D3034, MAX. DR-26), DUCTILE IRON (AWWA C-100, MIN. CLASS 200).
- UNLESS OTHERWISE ACCEPTED BY THE PLANNING AND DEVELOPMENT SERVICES DEPARTMENT, MINIMUM DEPTH OF COVER FOR ALL LINES OUTSIDE OF THE PAVED AREAS SHALL BE 42" BELOW FINISHED GRADE AND 30" BELOW SUBGRADE FOR ALL LINES LOCATED IN PAVED AREAS.
- THE CONTRACTOR SHALL CONTACT THE CITY OF LIBERTY HILL INSPECTOR @ 512-778-5449 TO COORDINATE UTILITY TIE-INS AND NOTIFY HIM AT LEAST 48 HOURS PRIOR TO CONNECTING EXISTING LINES.
- CONTRACTOR SHALL FIELD LOCATE AND VERIFY THE HORIZONTAL AND VERTICAL LOCATION OF ANY PROPOSED CITY OF LIBERTY HILL UTILITY CONNECTION PRIOR TO CONSTRUCTION. NO CONNECTION OR MODIFICATION TO AN EXISTING CITY OF LIBERTY HILL UTILITY SHALL BE MADE WITHOUT THE PRESENCE OF A CITY OF LIBERTY HILL REPRESENTATIVE.
- ALL MANHOLES TO HAVE 0.1" DROP ACROSS MANHOLE.
- ALL MANHOLES ARE 48" DIA. MANHOLE, UNLESS NOTED OTHERWISE.
- ALL MANHOLES SHALL BE CONCRETE WITH CAST IRON RING AND COVER. ALL MANHOLES LOCATED OUTSIDE OF THE PAVEMENT SHALL HAVE BOLTED COVERS AND GASKETED COVERS AND HAVE RIM ELEVATIONS 6" MIN. ABOVE FINISHED GRADE. TAPPING OF FIBERGLASS MANHOLES SHALL NOT BE ALLOWED.
- FOR ALL MANHOLES SHOWING RESIDENTIAL CONNECTIONS, NO CORING OF MANHOLE SHALL BE ALLOWED TO MAKE THESE CONNECTIONS. MANHOLES SHALL BE ORDERED AND DELIVERED WITH THE CONNECTIONS AND INVERTS SHOWN ON THE PLANS.
- ALL MANHOLES SHALL BE LINED WITH RAVEN LINING SYSTEMS RAVEN 405 OR APPROVED EQUAL.
- ALL WASTEWATER SERVICES MUST HAVE 2' MINIMUM SEPARATION FROM WATER LINES.
- THE CONTRACTOR, AT CONTRACTOR'S EXPENSE, SHALL PERFORM QUALITY TESTING FOR ALL WASTEWATER PIPE INSTALLED AND PRESSURE PIPE HYDROSTATIC TESTING OF ALL LINES CONSTRUCTED AND SHALL PROVIDE ALL EQUIPMENT (INCLUDING PUMPS AND GAUGES), SUPPLIES AND LABOR NECESSARY TO PERFORM THE TESTS. QUALITY AND PRESSURE TESTING SHALL BE MONITORED BY THE CITY OF LIBERTY HILL PERSONNEL.
- THE CONTRACTOR SHALL COORDINATE TESTING WITH THE CITY OF LIBERTY HILL INSPECTOR AND PROVIDE NO LESS THAN 24 HOURS NOTICE PRIOR TO PERFORMING STERILIZATION, QUALITY TESTING, OR PRESSURE TESTING.
- CONTACT THE CITY OF LIBERTY HILL WATER & WASTEWATER SUPERINTENDENT @ 512-778-5449 FOR ASSISTANCE IN OBTAINING EXISTING WASTEWATER LOCATIONS.
- SAND, AS DESCRIBED IN SPECIFICATION ITEM 510 PIPE, SHALL NOT BE USED AS BEDDING FOR WATER AND WASTEWATER LINES. ACCEPTABLE BEDDING MATERIALS ARE PIPE BEDDING STONE, PEA GRAVEL AND IN LIEU OF SAND, A NATURALLY OCCURRING OR MANUFACTURED STONE MATERIAL CONFORMING TO ATSM C33 FOR STONE QUALITY AND MEETING THE FOLLOWING GRADATION SPECIFICATION:

SIEVE SIZE	PERCENT
BY WEIGHT	RETAINED
3/4"	0
#4	0-2
#10	40-85
#20	95-100
- THE CONTRACTOR IS HEREBY NOTIFIED THAT CONNECTION TO, SHUTTING DOWN, OR TERMINATING EXISTING UTILITY LINES MAY HAVE TO OCCUR AT OFF-PEAK HOURS. SUCH HOURS ARE USUALLY OUTSIDE NORMAL WORKING HOURS AND POSSIBLY BETWEEN 12AM AND 6AM.
- ALL WASTEWATER CONSTRUCTION SHALL BE IN ACCORDANCE WITH THE TEXAS COMMISSION ON ENVIRONMENTAL QUALITY (TCEQ) REGULATIONS, 30 TAC CHAPTER 213 AND 317, AS APPLICABLE. WHENEVER TCEQ AND CITY OF LIBERTY HILL SPECIFICATIONS CONFLICT, THE MORE STRINGENT SHALL APPLY.
- ALL WASTEWATER SERVICE LOCATIONS SHALL BE APPROPRIATELY MARKED AS FOLLOWS:
  - WASTEWATER SERVICE - "S" ON TOP OF CURB
  - TOOLS FOR MARKING THE CURB SHALL BE PROVIDED BY THE CONTRACTOR. OTHER APPROPRIATE MEANS OF MARKING SHALL BE SPECIFIED BY THE DESIGN ENGINEER AND APPROVED BY THE CITY OF ROUND ROCK.
- TOOLS FOR MARKING THE CURB SHALL BE PROVIDED BY THE CONTRACTOR. OTHER APPROPRIATE MEANS OF MARKING SERVICE AND VALVE LOCATIONS SHALL BE PROVIDED IN AREAS WITHOUT CURBS. SUCH MEANS OF MARKING SHALL BE AS SPECIFIED BY THE DESIGN ENGINEER AND APPROVED BY THE CITY OF ROUND ROCK.
- FRANCHISE UTILITY NOTE: OTHER UTILITIES SUCH AS GAS, ELECTRIC, TELEPHONE, CABLE, ETC. MAY SHARE THE WASTEWATER SERVICE LINE TRENCH PROVIDED SUCH UTILITIES ARE OFFSET A MINIMUM OF 5' FROM THE WASTEWATER SERVICE LINE.


DESIGNED BY: SPC	DRAFTED BY: CFH
DATE	
REVISION	
<b>Carlson, Brigrance &amp; Doering, Inc.</b> Civil Engineering ♦ Surveying FIRM ID #13791 Main Office: 5501 West Williams Canyon Dr., Austin, Texas 78749 North Office: 12129 RR 630 N, Ste. 600, Austin, Texas 78750 Phone No. (512) 280-5160 Fax No. (512) 280-5165	
SHEET NAME: WASTEWATER LINE C (0+00 TO 4+50)	
JOB NAME: SANTA RITA RANCH PHASE 7B, SECTION 4	
PROJECT: STREET, DRAINAGE, WATER, AND WASTEWATER IMPROVEMENTS	
 STEVEN P. CATES 93648 EXPIRES 11-8-2024 CARLSON, BRIGRANCE & DOERING, INC. ID# F3791	
DATE	NOV 2024
JOB NUMBER	5488
SHEET	48 OF 62
SHEET NO.	48








MATCH LINE STA.: 5+00  
SEE PREVIOUS SHEET FOR CONTINUATION

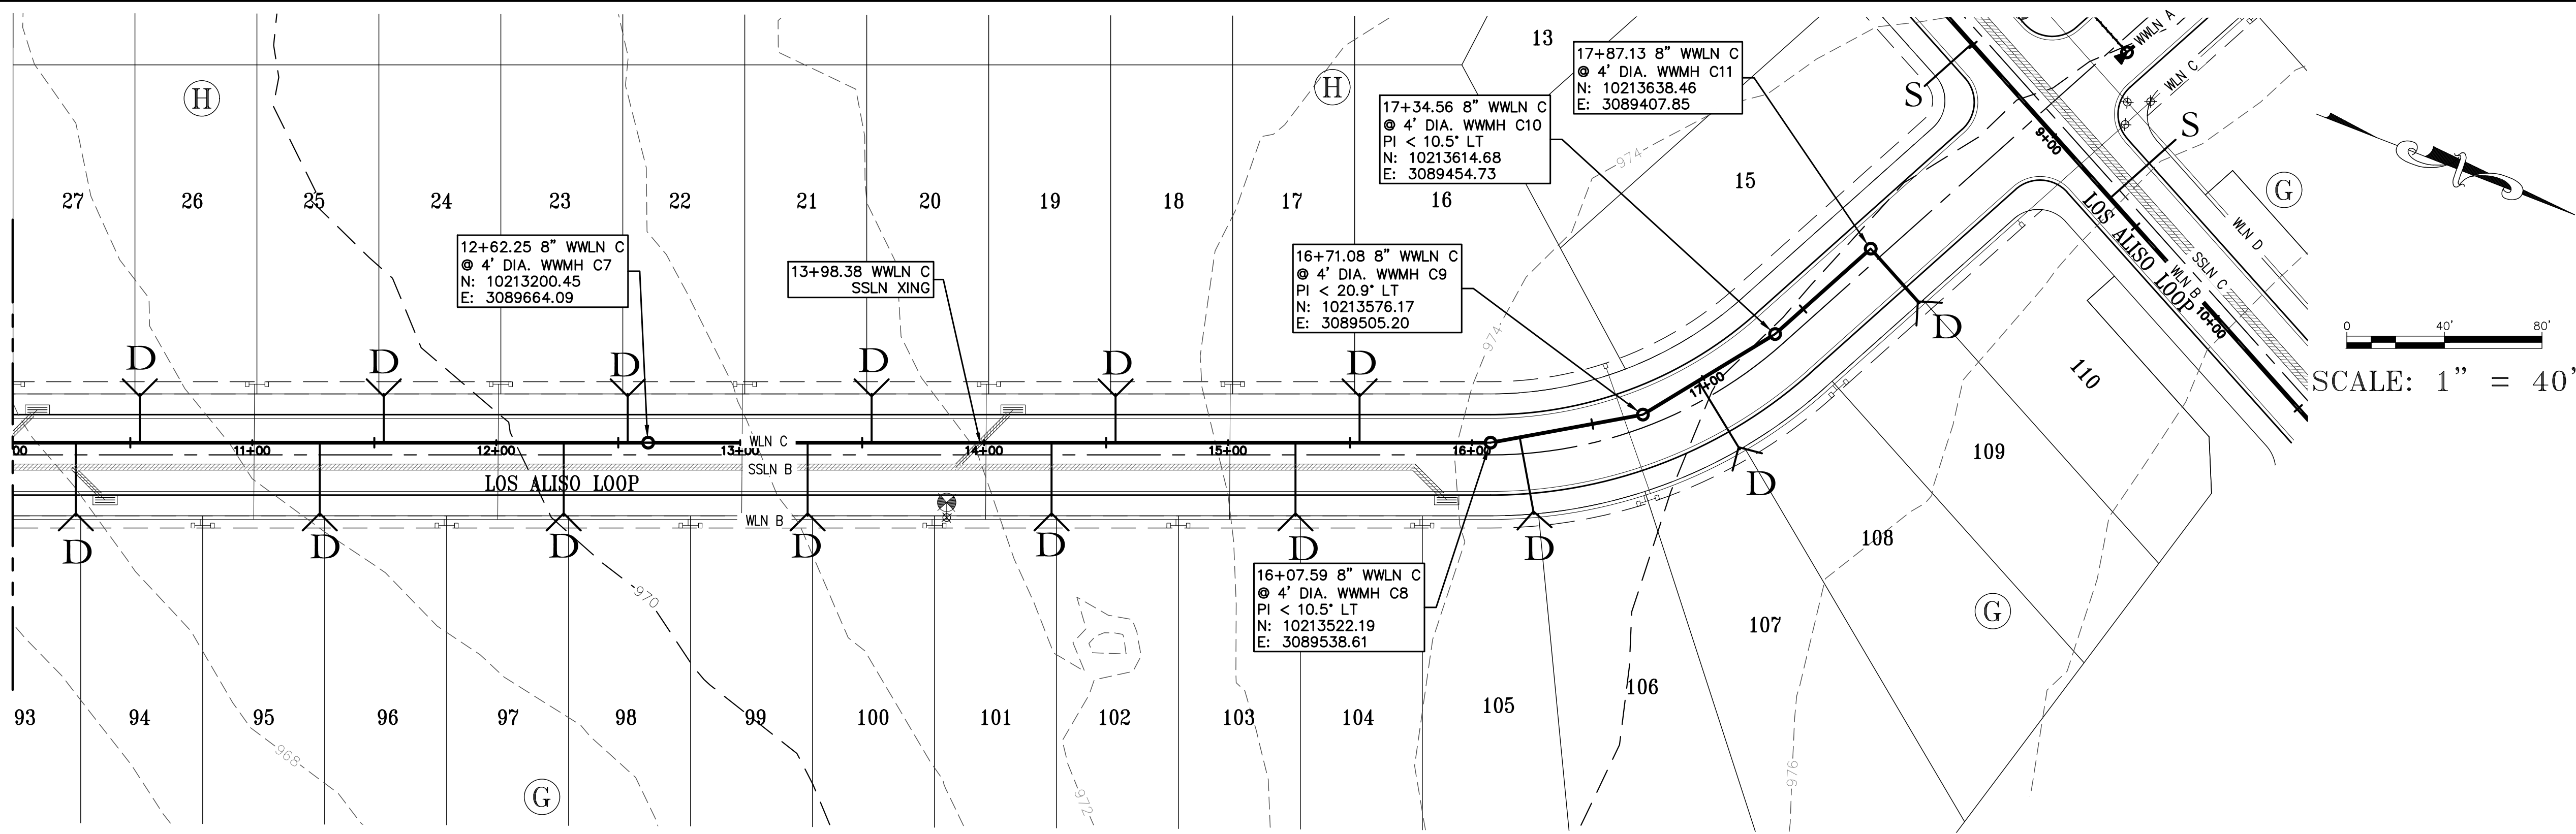

**VARIANCE NOTE**


WWLN C STA. 5+00 TO END DOES NOT MEET 2 FPS IN PDWF. A MINIMUM 1% SLOPE IS BEING UTILIZED FOR THE LAST SECTION OF PIPE IN WWLN C, AND A VARIANCE FOR THE DESIGN VELOCITY REQUIREMENTS IS BEING APPROVED BY LIBERTY HILL.

- WASTEWATER NOTES**
- ALL STREETS ARE TO BE BUILT TO SUB-GRADE PRIOR TO UTILITY INSTALLATION.
  - PIPE MATERIAL FOR PRESSURE WASTEWATER MAINS SHALL BE PVC (AWWA C-900, MIN. CLASS 150), SDR26, HIGHER PRESSURE RATED (180 PSI), OR DUCTILE IRON (AWWA C-100, MIN. CLASS 200). PIPE MATERIAL FOR GRAVITY WASTEWATER MAINS SHALL BE SDR26 PVC, PVC (ASTM D2241 OR D3034, MAX. DR-26), DUCTILE IRON (AWWA C-100, MIN. CLASS 200).
  - UNLESS OTHERWISE ACCEPTED BY THE PLANNING AND DEVELOPMENT SERVICES DEPARTMENT, MINIMUM DEPTH OF COVER FOR ALL LINES OUTSIDE OF THE PAVED AREAS SHALL BE 42" BELOW FINISHED GRADE AND 30" BELOW SUBGRADE FOR ALL LINES LOCATED IN PAVED AREAS.
  - THE CONTRACTOR SHALL CONTACT THE CITY OF LIBERTY HILL INSPECTOR @ 512-778-5449 TO COORDINATE UTILITY TIE-INS AND NOTIFY HIM AT LEAST 48 HOURS PRIOR TO CONNECTING EXISTING LINES.
  - CONTRACTOR SHALL FIELD LOCATE AND VERIFY THE HORIZONTAL AND VERTICAL LOCATION OF ANY PROPOSED CITY OF LIBERTY HILL UTILITY CONNECTION PRIOR TO CONSTRUCTION. NO CONNECTION OR MODIFICATION TO AN EXISTING CITY OF LIBERTY HILL UTILITY SHALL BE MADE WITHOUT THE PRESENCE OF A CITY OF LIBERTY HILL REPRESENTATIVE.
  - ALL MANHOLES TO HAVE 0.1" DROP ACROSS MANHOLE.
  - ALL MANHOLES ARE 48" DIA. MANHOLE, UNLESS NOTED OTHERWISE.
  - ALL MANHOLES SHALL BE CONCRETE WITH CAST IRON RING AND COVER. ALL MANHOLES LOCATED OUTSIDE OF THE PAVEMENT SHALL HAVE BOLTED COVERS AND GASKETED COVERS AND HAVE RIM ELEVATIONS 6" MIN. ABOVE FINISHED GRADE. TAPPING OF FIBERGLASS MANHOLES SHALL NOT BE ALLOWED.
  - FOR ALL MANHOLES SHOWING RESIDENTIAL CONNECTIONS, NO CORING OF MANHOLE SHALL BE ALLOWED TO MAKE THESE CONNECTIONS. MANHOLES SHALL BE ORDERED AND DELIVERED WITH THE CONNECTIONS AND INVERTS SHOWN ON THE PLANS.
  - ALL MANHOLES SHALL BE LINED WITH RAVEN LINING SYSTEMS RAVEN 405 OR APPROVED EQUAL.
  - ALL WASTEWATER SERVICES MUST HAVE 2' MINIMUM SEPARATION FROM WATER LINES.
  - THE CONTRACTOR, AT CONTRACTOR'S EXPENSE, SHALL PERFORM QUALITY TESTING FOR ALL WASTEWATER PIPE INSTALLED AND PRESSURE PIPE HYDROSTATIC TESTING OF ALL LINES CONSTRUCTED AND SHALL PROVIDE ALL EQUIPMENT (INCLUDING PUMPS AND GAUGES), SUPPLIES AND LABOR NECESSARY TO PERFORM THE TESTS. QUALITY AND PRESSURE TESTING SHALL BE MONITORED BY THE CITY OF LIBERTY HILL PERSONNEL.
  - THE CONTRACTOR SHALL COORDINATE TESTING WITH THE CITY OF LIBERTY HILL INSPECTOR AND PROVIDE NO LESS THAN 24 HOURS NOTICE PRIOR TO PERFORMING STERILIZATION, QUALITY TESTING, OR PRESSURE TESTING.
  - CONTACT THE CITY OF LIBERTY HILL WATER & WASTEWATER SUPERINTENDENT @ 512-778-5449 FOR ASSISTANCE IN OBTAINING EXISTING WASTEWATER LOCATIONS.
  - SAND, AS DESCRIBED IN SPECIFICATION ITEM 510 PIPE, SHALL NOT BE USED AS BEDDING FOR WATER AND WASTEWATER LINES. ACCEPTABLE BEDDING MATERIALS ARE PIPE BEDDING STONE, PEA GRAVEL AND IN LIEU OF SAND, A NATURALLY OCCURRING OR MANUFACTURED STONE MATERIAL CONFORMING TO ATSM C33 FOR STONE QUALITY AND MEETING THE FOLLOWING GRADATION SPECIFICATION:
- | SIEVE SIZE | PERCENT RETAINED |
|------------|------------------|
| 0          | 0                |
| 2          | 0-2              |
| 40         | 85               |
| 100        | 95-100           |
- THE CONTRACTOR IS HEREBY NOTIFIED THAT CONNECTION TO, SHUTTING DOWN, OR TERMINATING EXISTING UTILITY LINES MAY HAVE TO OCCUR AT OFF-PEAK HOURS. SUCH HOURS ARE USUALLY OUTSIDE NORMAL WORKING HOURS AND POSSIBLY BETWEEN 12AM AND 6AM.
  - ALL WASTEWATER CONSTRUCTION SHALL BE IN ACCORDANCE WITH THE TEXAS COMMISSION ON ENVIRONMENTAL QUALITY (TCEQ) REGULATIONS, 30 TAC CHAPTER 213 AND 317, AS APPLICABLE. WHENEVER TCEQ AND CITY OF LIBERTY HILL SPECIFICATIONS CONFLICT, THE MORE STRINGENT SHALL APPLY.
  - ALL WASTEWATER SERVICE LOCATIONS SHALL BE APPROPRIATELY MARKED AS FOLLOWS:
    - WASTEWATER SERVICE - "S" ON TOP OF CURB
    - TOOLS FOR MARKING THE CURB SHALL BE PROVIDED BY THE CONTRACTOR. OTHER APPROPRIATE MEANS OF MARKING SHALL BE SPECIFIED BY THE DESIGN ENGINEER AND APPROVED BY THE CITY OF ROUND ROCK.
  - TOOLS FOR MARKING THE CURB SHALL BE PROVIDED BY THE CONTRACTOR. OTHER APPROPRIATE MEANS OF MARKING SERVICE AND VALVE LOCATIONS SHALL BE PROVIDED IN AREAS WITHOUT CURBS. SUCH MEANS OF MARKING SHALL BE AS SPECIFIED BY THE DESIGN ENGINEER AND APPROVED BY THE CITY OF ROUND ROCK.
  - FRANCHISE UTILITY NOTE: OTHER UTILITIES SUCH AS GAS, ELECTRIC, TELEPHONE, CABLE, ETC. MAY SHARE THE WASTEWATER SERVICE LINE TRENCH PROVIDED SUCH UTILITIES ARE OFFSET A MINIMUM OF 5' FROM THE WASTEWATER SERVICE LINE.

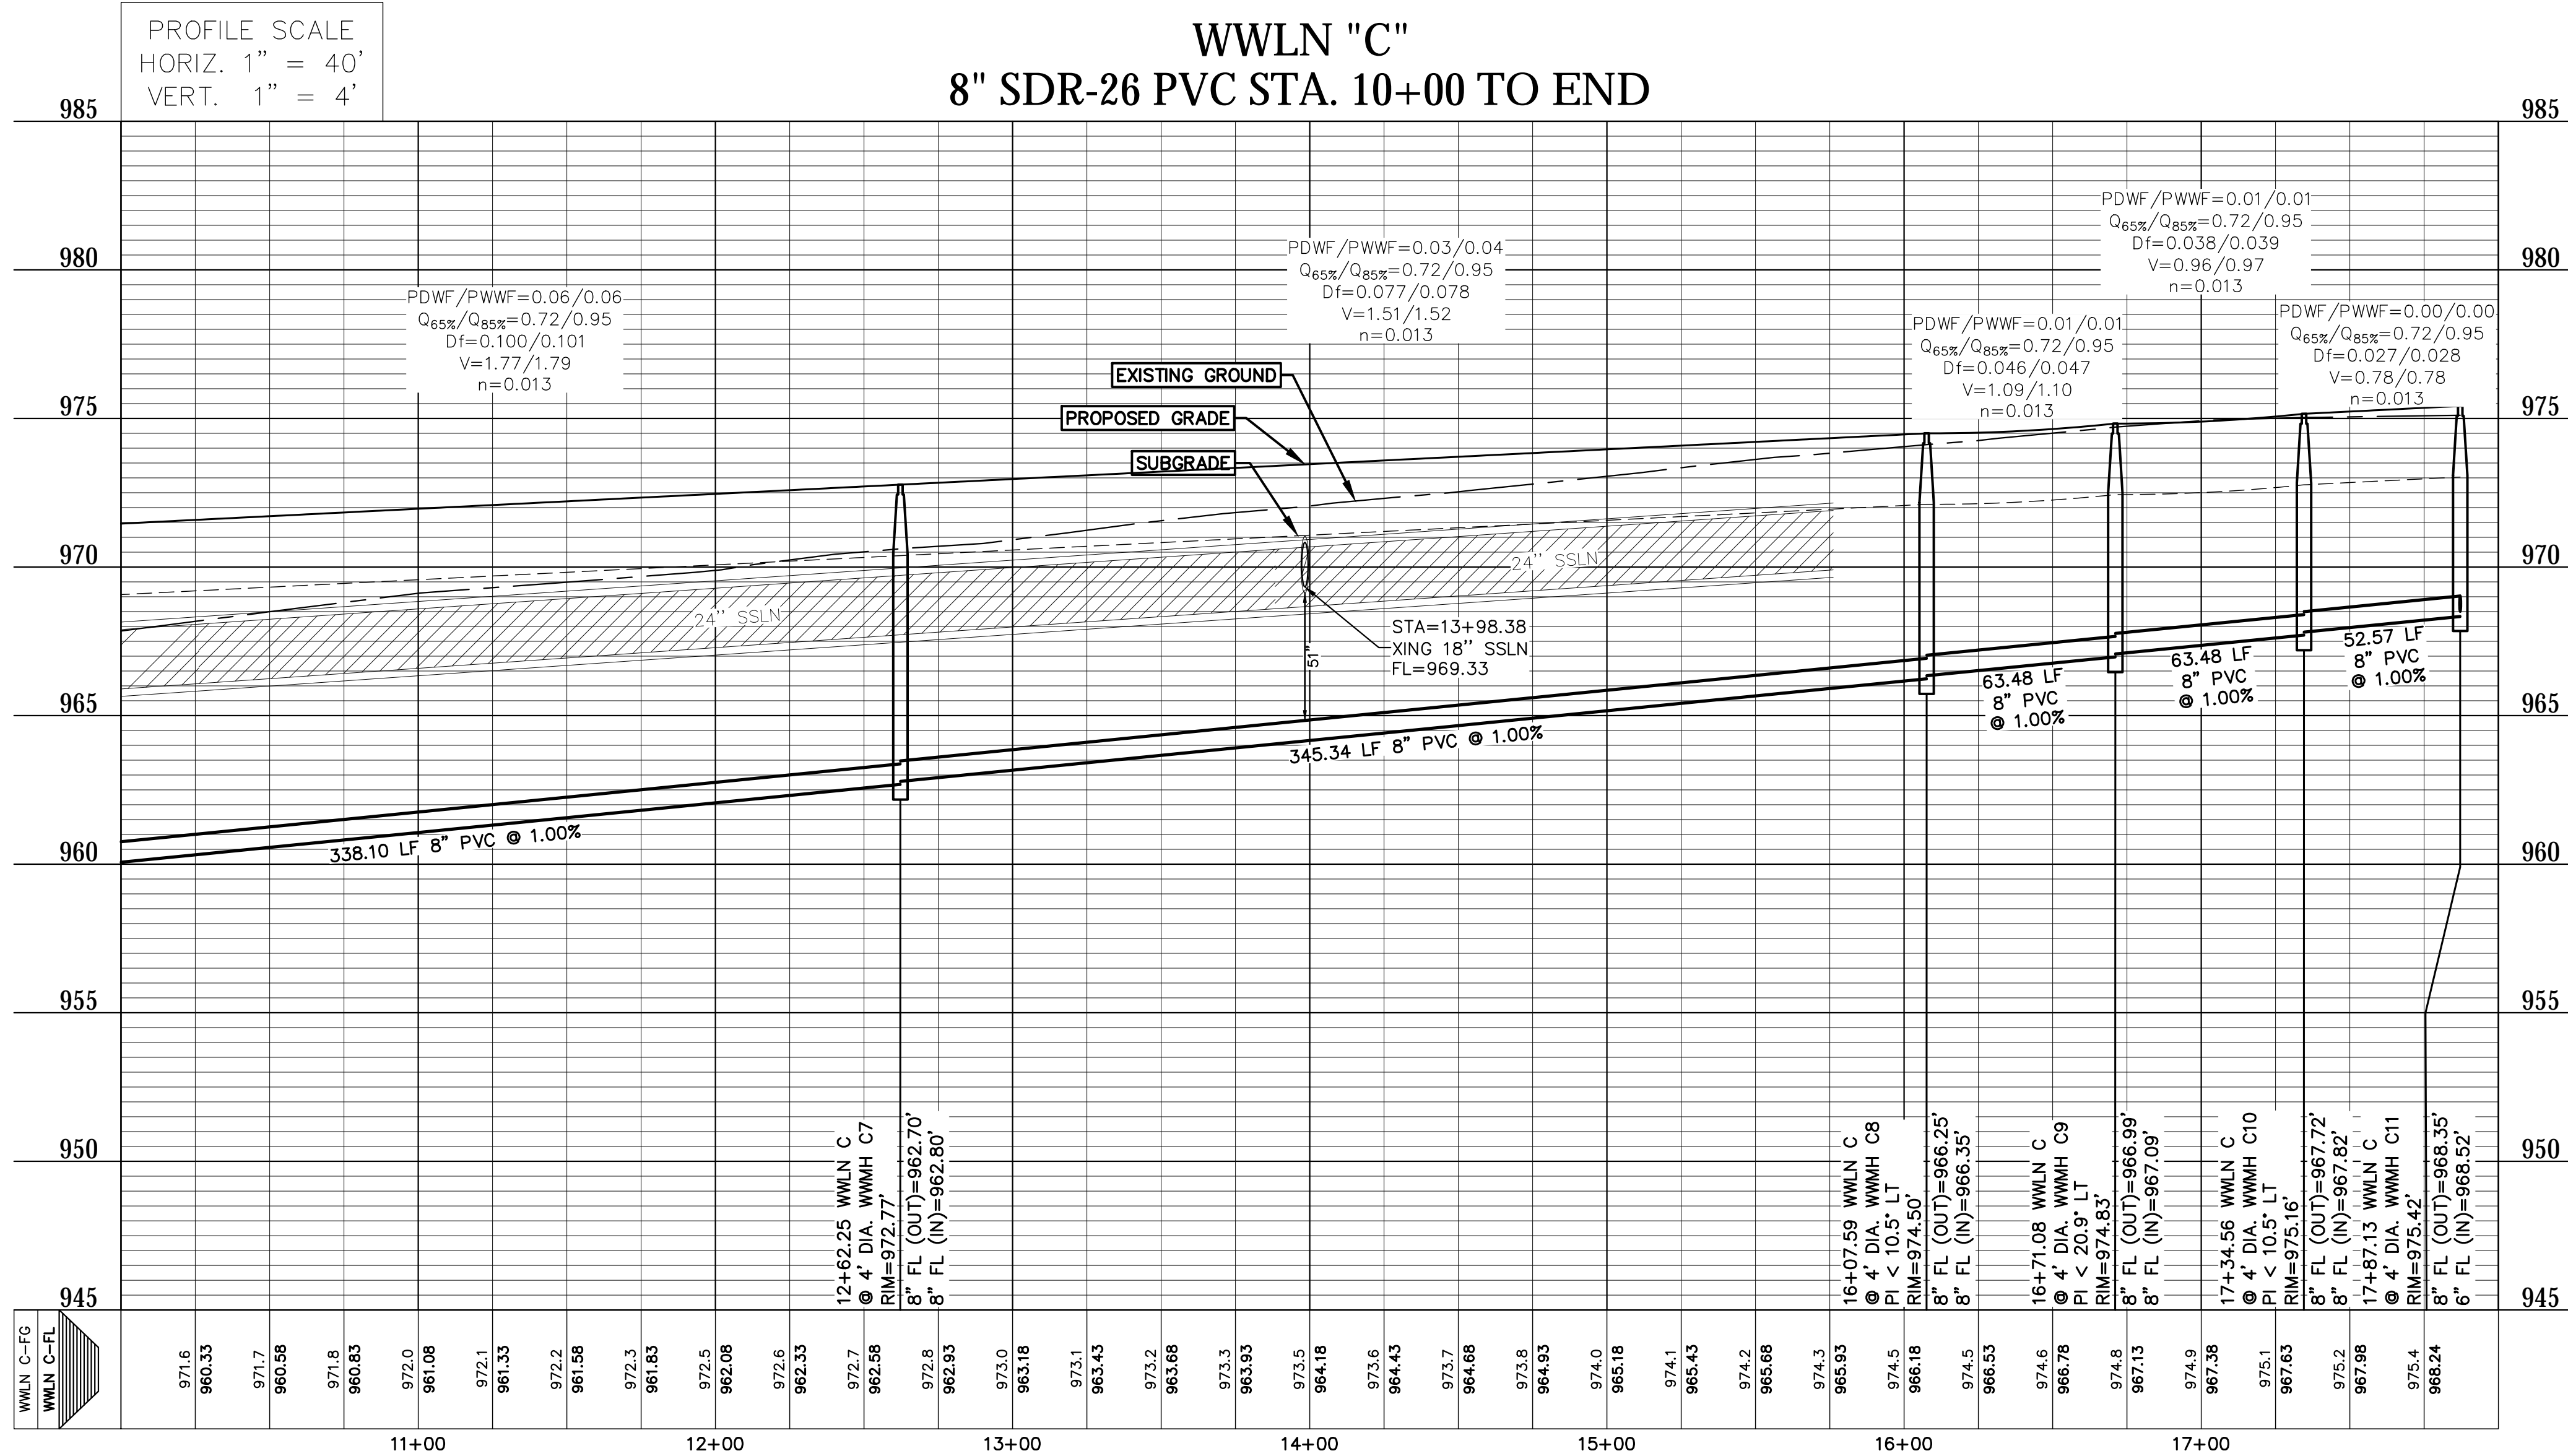

DESIGNED BY: SPC	DRAFTED BY: CFH
DATE	
REVISION	
<b>Carlson, Brigrance &amp; Doering, Inc.</b> Civil Engineering & Surveying FIRM ID #13791 Main Office: 5501 West Williams Canyon Dr., Austin, Texas 78749 North Office: 12129 RR (33) N. Ste. 400, Austin, Texas 78750 Phone No. (512) 280-5160 Fax No. (512) 280-5165	
<b>WASTEWATER LINE C (10+00 TO END)</b>	
<b>SANTA RITA RANCH PHASE 7B, SECTION 4</b>	
<b>STREET, DRAINAGE, WATER, AND WASTEWATER IMPROVEMENTS</b>	
 <b>11-8-2024</b>	
DATE	NOV 2024
JOB NUMBER	5488
SHEET	50 OF 62
SHEET NO. 50	



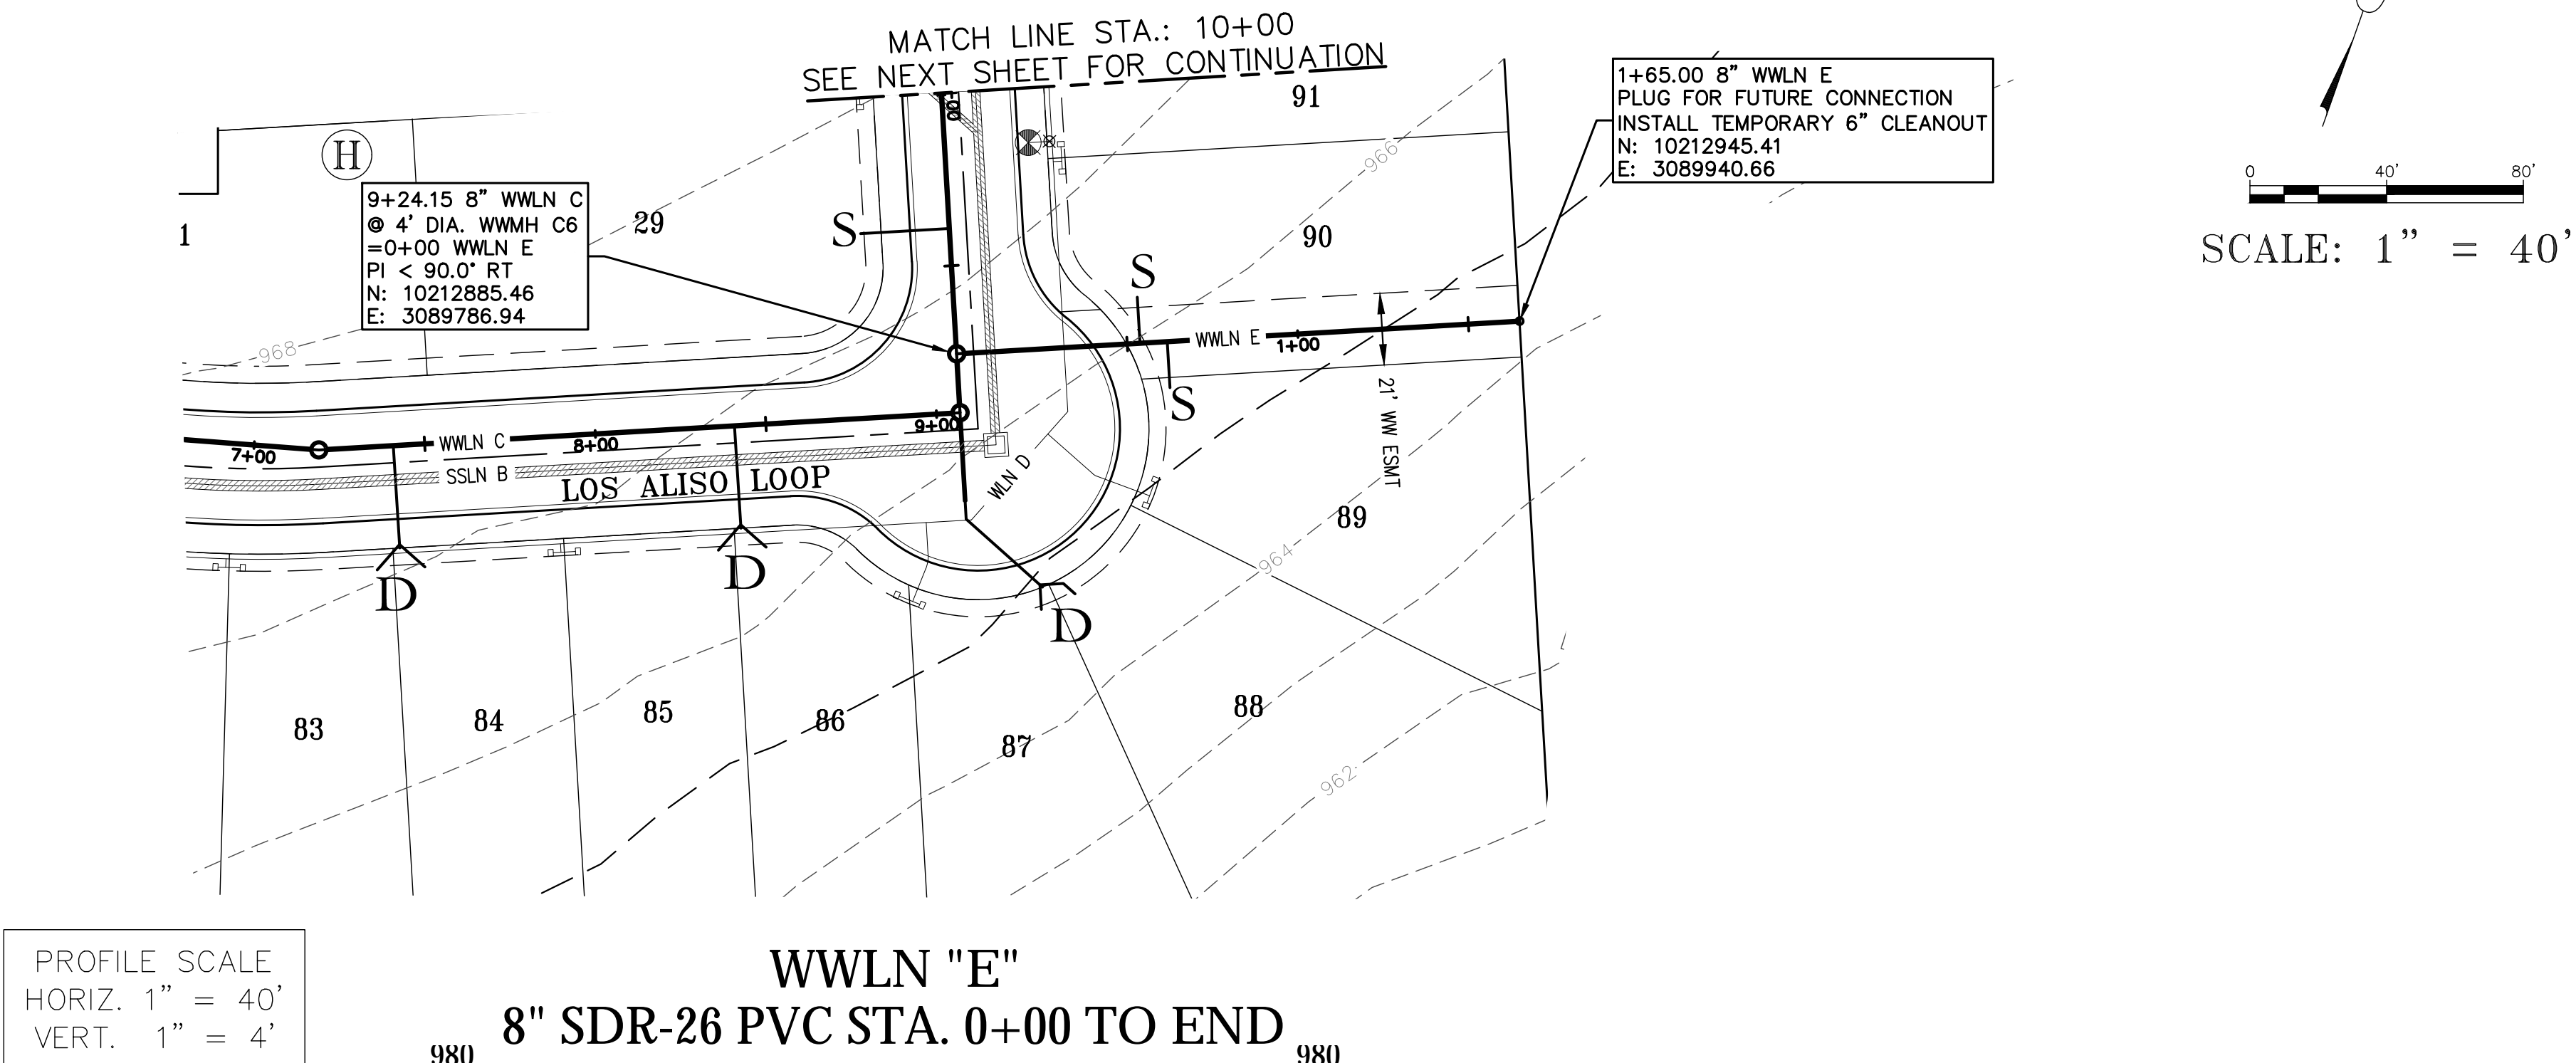

**WASTEWATER LEGEND**

S PROPOSED SINGLE SERVICE  
D PROPOSED DOUBLE SERVICE  
O PROPOSED MANHOLE  
C EXISTING MANHOLE  
▲ FLOW DIRECTION ARROW


**VARIANCE NOTE**

WWLN C STA. 0+00 TO END DOES NOT MEET 2 FPS IN PDWF. A MINIMUM 1% SLOPE IS BEING UTILIZED FOR THE LAST SECTION OF PIPE IN WWLN C, AND A VARIANCE FOR THE DESIGN VELOCITY REQUIREMENTS IS BEING APPROVED BY LIBERTY HILL.
















**WASTEWATER NOTES**

- ALL STREETS ARE TO BE BUILT TO SUB-GRADE PRIOR TO UTILITY INSTALLATION.
- PIPE MATERIAL FOR PRESSURE WASTEWATER MAINS SHALL BE PVC (AWWA C-900, MIN. CLASS 150), SDR26, HIGHER PRESSURE RATED (180 PSI), OR DUCTILE IRON (AWWA C-100, MIN. CLASS 200). PIPE MATERIAL FOR GRAVITY WASTEWATER MAINS SHALL BE SDR26 PVC, PVC (ASTM D2241 OR D3034, MAX. DR-26), DUCTILE IRON (AWWA C-100, MIN. CLASS 200).
- UNLESS OTHERWISE ACCEPTED BY THE PLANNING AND DEVELOPMENT SERVICES DEPARTMENT, MINIMUM DEPTH OF COVER FOR ALL LINES OUTSIDE OF THE PAVED AREAS SHALL BE 42" BELOW FINISHED GRADE AND 30" BELOW SUBGRADE FOR ALL LINES LOCATED IN PAVED AREAS.
- THE CONTRACTOR SHALL CONTACT THE CITY OF LIBERTY HILL INSPECTOR @ 512-778-5449 TO COORDINATE UTILITY TIE-INS AND NOTIFY HIM AT LEAST 48 HOURS PRIOR TO CONNECTING EXISTING LINES.
- CONTRACTOR SHALL FIELD LOCATE AND VERIFY THE HORIZONTAL AND VERTICAL LOCATION OF ANY PROPOSED CITY OF LIBERTY HILL UTILITY CONNECTION PRIOR TO CONSTRUCTION. NO CONNECTION OR MODIFICATION TO AN EXISTING CITY OF LIBERTY HILL UTILITY SHALL BE MADE WITHOUT THE PRESENCE OF A CITY OF LIBERTY HILL REPRESENTATIVE.
- ALL MANHOLES TO HAVE 0.1' DROP ACROSS MANHOLE.
- ALL MANHOLES ARE 48" DIA. MANHOLE, UNLESS NOTED OTHERWISE.
- ALL MANHOLES SHALL BE CONCRETE WITH CAST IRON RING AND COVER. ALL MANHOLES LOCATED OUTSIDE OF THE PAVEMENT SHALL HAVE BOLTED COVERS AND GASKETED COVERS AND HAVE RIM ELEVATIONS 6" MIN. ABOVE FINISHED GRADE. TAPPING OF FIBERGLASS MANHOLES SHALL NOT BE ALLOWED.
- FOR ALL MANHOLES SHOWING RESIDENTIAL CONNECTIONS, NO CORING OF MANHOLE SHALL BE ALLOWED TO MAKE THESE CONNECTIONS. MANHOLES SHALL BE ORDERED AND DELIVERED WITH THE CONNECTIONS AND INVERTS SHOWN ON THE PLANS.
- ALL MANHOLES SHALL BE LINED WITH RAVEN LINING SYSTEMS RAVEN 405 OR APPROVED EQUAL.
- ALL WASTEWATER SERVICES MUST HAVE 2' MINIMUM SEPARATION FROM WATER LINES.
- THE CONTRACTOR, AT CONTRACTOR'S EXPENSE, SHALL PERFORM QUALITY TESTING FOR ALL WASTEWATER PIPE INSTALLED AND PRESSURE PIPE HYDROSTATIC TESTING OF ALL LINES CONSTRUCTED AND SHALL PROVIDE ALL EQUIPMENT (INCLUDING PUMPS AND GAUGES), SUPPLIES AND LABOR NECESSARY TO PERFORM THE TESTS. QUALITY AND PRESSURE TESTING SHALL BE MONITORED BY THE CITY OF LIBERTY HILL PERSONNEL.
- THE CONTRACTOR SHALL COORDINATE TESTING WITH THE CITY OF LIBERTY HILL INSPECTOR AND PROVIDE NO LESS THAN 24 HOURS NOTICE PRIOR TO PERFORMING STERILIZATION, QUALITY TESTING, OR PRESSURE TESTING.
- CONTACT THE CITY OF LIBERTY HILL WATER & WASTEWATER SUPERINTENDENT @ 512-778-5449 FOR ASSISTANCE IN OBTAINING EXISTING WASTEWATER LOCATIONS.
- SAND, AS DESCRIBED IN SPECIFICATION ITEM 510 PIPE, SHALL NOT BE USED AS BEDDING FOR WATER AND WASTEWATER LINES. ACCEPTABLE BEDDING MATERIALS ARE PIPE BEDDING STONE, PEA GRAVEL AND IN LIEU OF SAND, A NATURALLY OCCURRING OR MANUFACTURED STONE MATERIAL CONFORMING TO ATSM C33 FOR STONE QUALITY AND MEETING THE FOLLOWING GRADATION SPECIFICATION:





SIEVE SIZE BY WEIGHT	PERCENT RETAINED
3/4"	0
2"	0-2
#4	40-85
#10	95-100
- THE CONTRACTOR IS HEREBY NOTIFIED THAT CONNECTION TO, SHUTTING DOWN, OR TERMINATING EXISTING UTILITY LINES MAY HAVE TO OCCUR AT OFF-PEAK HOURS. SUCH HOURS ARE USUALLY OUTSIDE NORMAL WORKING HOURS AND POSSIBLY BETWEEN 12AM AND 6AM.
- ALL WASTEWATER CONSTRUCTION SHALL BE IN ACCORDANCE WITH THE TEXAS COMMISSION ON ENVIRONMENTAL QUALITY (TCEQ) REGULATIONS, 30 TAC CHAPTER 213 AND 317, AS APPLICABLE. WHENEVER TCEQ AND CITY OF LIBERTY HILL SPECIFICATIONS CONFLICT, THE MORE STRINGENT SHALL APPLY.
- ALL WASTEWATER SERVICE LOCATIONS SHALL BE APPROPRIATELY MARKED AS FOLLOWS:
  - WASTEWATER SERVICE - "S" ON TOP OF CURB
  - TOOLS FOR MARKING THE CURB SHALL BE PROVIDED BY THE CONTRACTOR. OTHER APPROPRIATE MEANS OF MARKING SHALL BE SPECIFIED BY THE DESIGN ENGINEER AND APPROVED BY THE CITY OF ROUND ROCK.
- TOOLS FOR MARKING THE CURB SHALL BE PROVIDED BY THE CONTRACTOR. OTHER APPROPRIATE MEANS OF MARKING SERVICE AND VALVE LOCATIONS SHALL BE PROVIDED IN AREAS WITHOUT CURBS. SUCH MEANS OF MARKING SHALL BE AS SPECIFIED BY THE DESIGN ENGINEER AND APPROVED BY THE CITY OF ROUND ROCK.
- FRANCHISE UTILITY NOTE: OTHER UTILITIES SUCH AS GAS, ELECTRIC, TELEPHONE, CABLE, ETC. MAY SHARE THE WASTEWATER SERVICE LINE TRENCH PROVIDED SUCH UTILITIES ARE OFFSET A MINIMUM OF 5' FROM THE WASTEWATER SERVICE LINE.

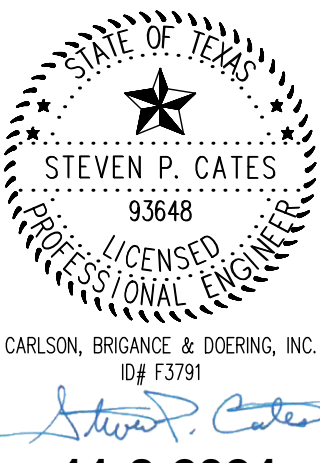DESIGNED BY: SPC	DRAFTED BY: CFI
DATE	
REVISION	
SHEET NAME: WASTEWATER LINE E (0+00 TO END)	
JOB NAME: SANTA RITA RANCH PHASE 7B, SECTION 4	
PROJECT: STREET, DRAINAGE, WATER, AND WASTEWATER IMPROVEMENTS	
	
11-8-2024	
DATE	NOV 2024
JOB NUMBER	5488
SHEET	51 OF 62
SHEET NO.	51



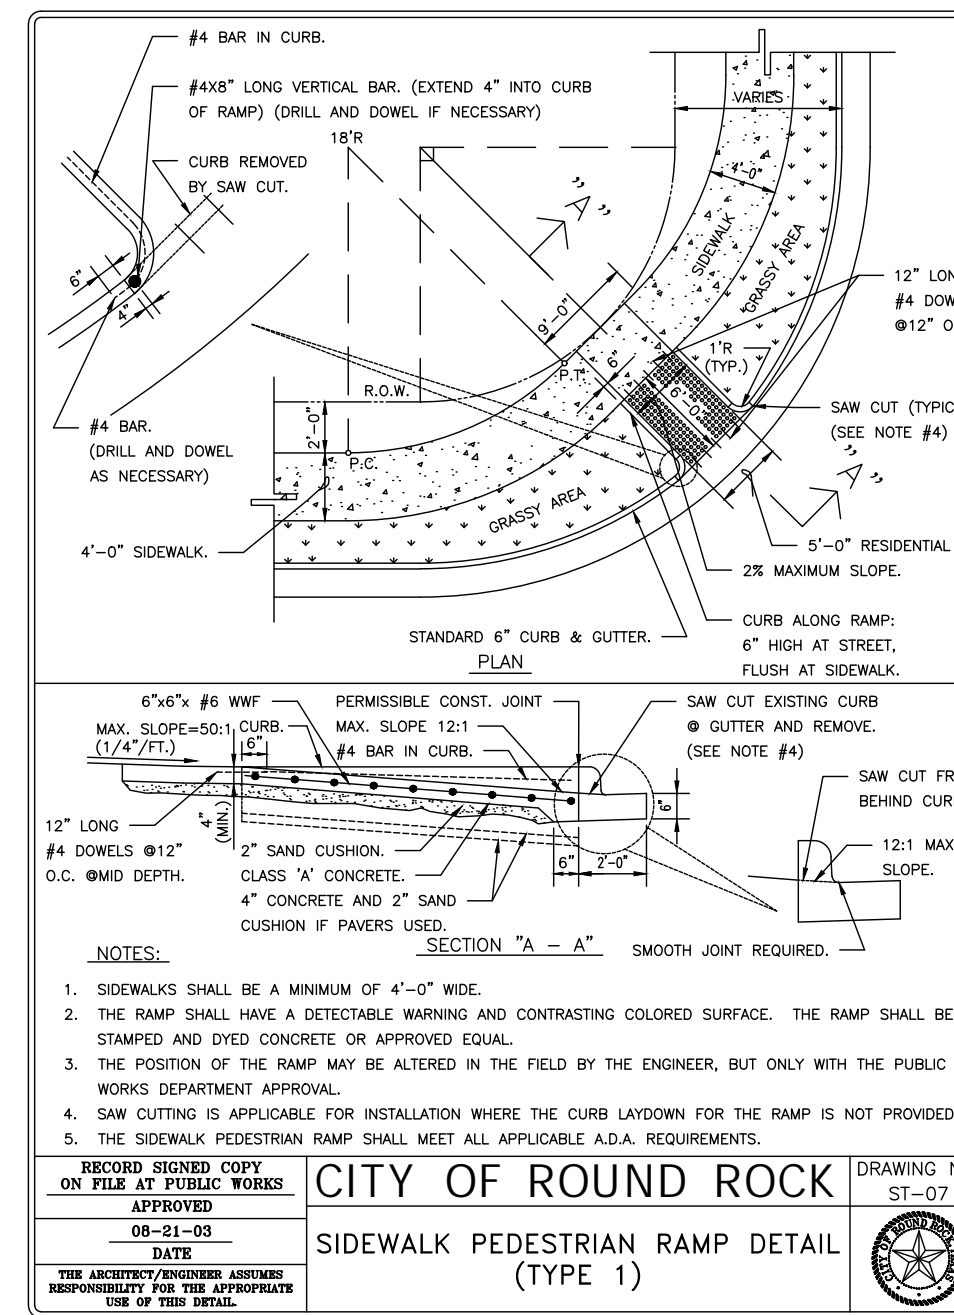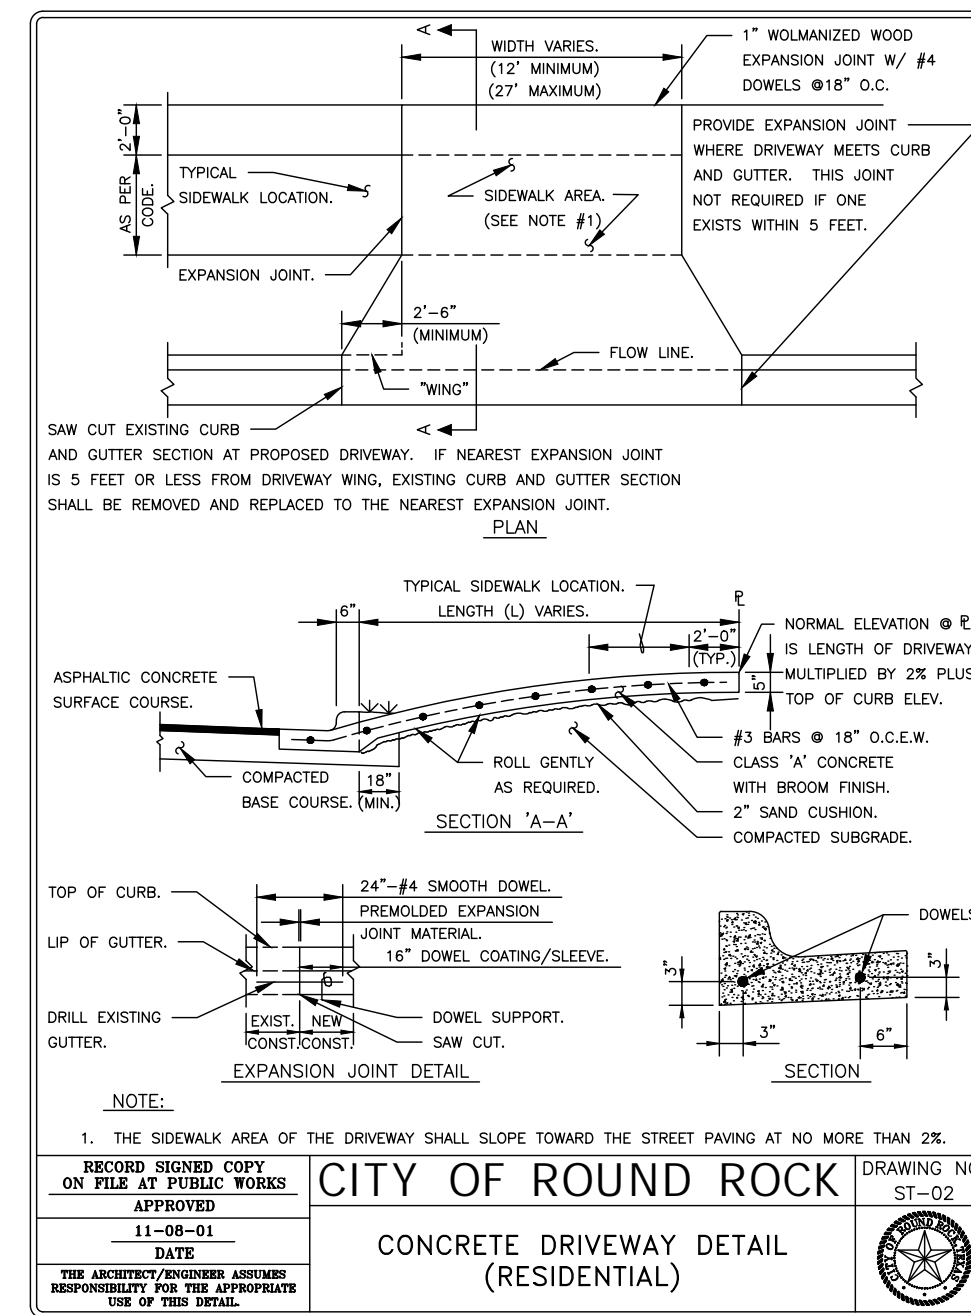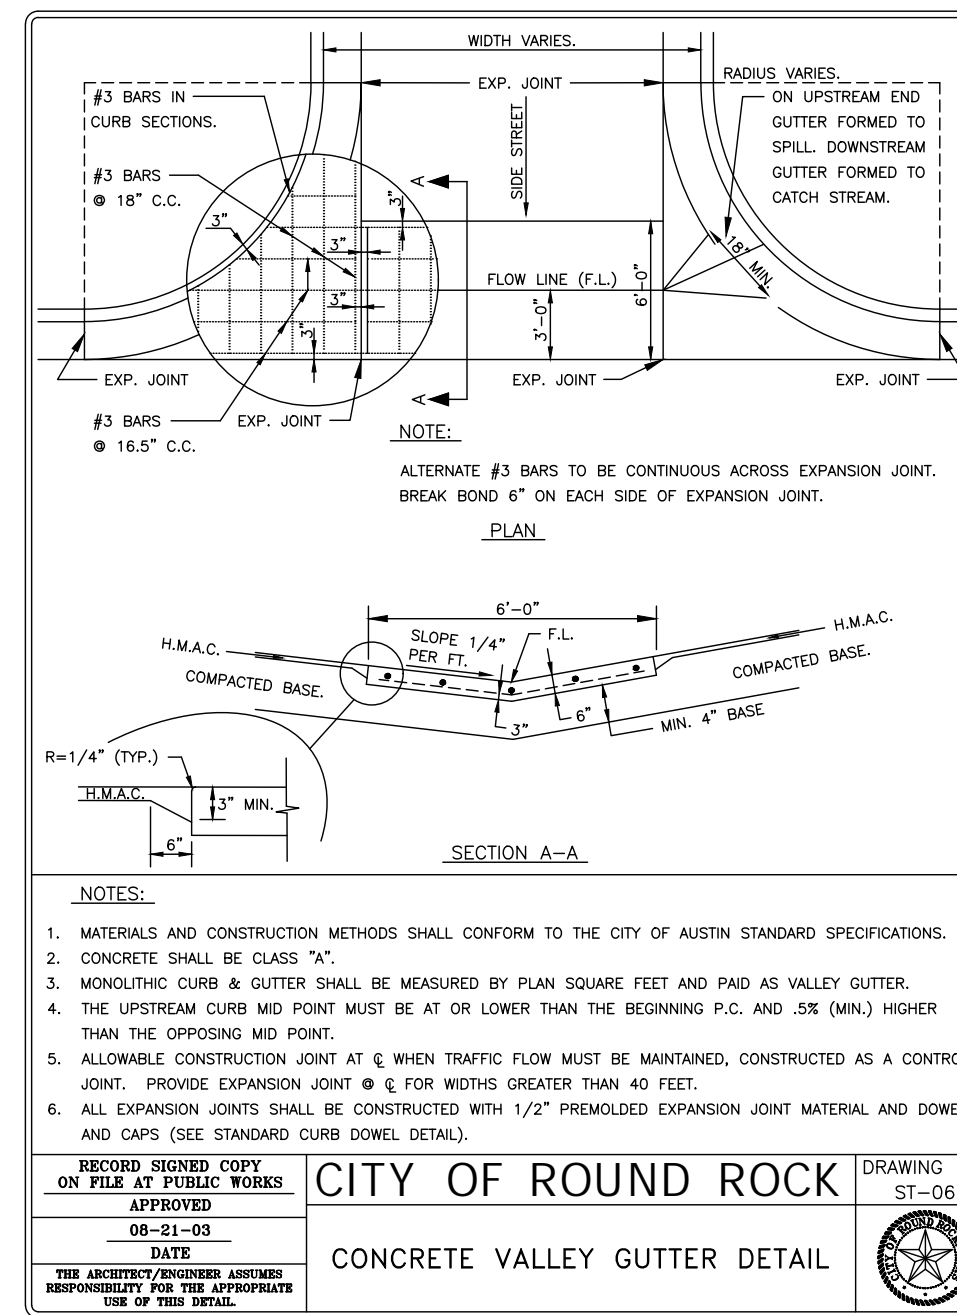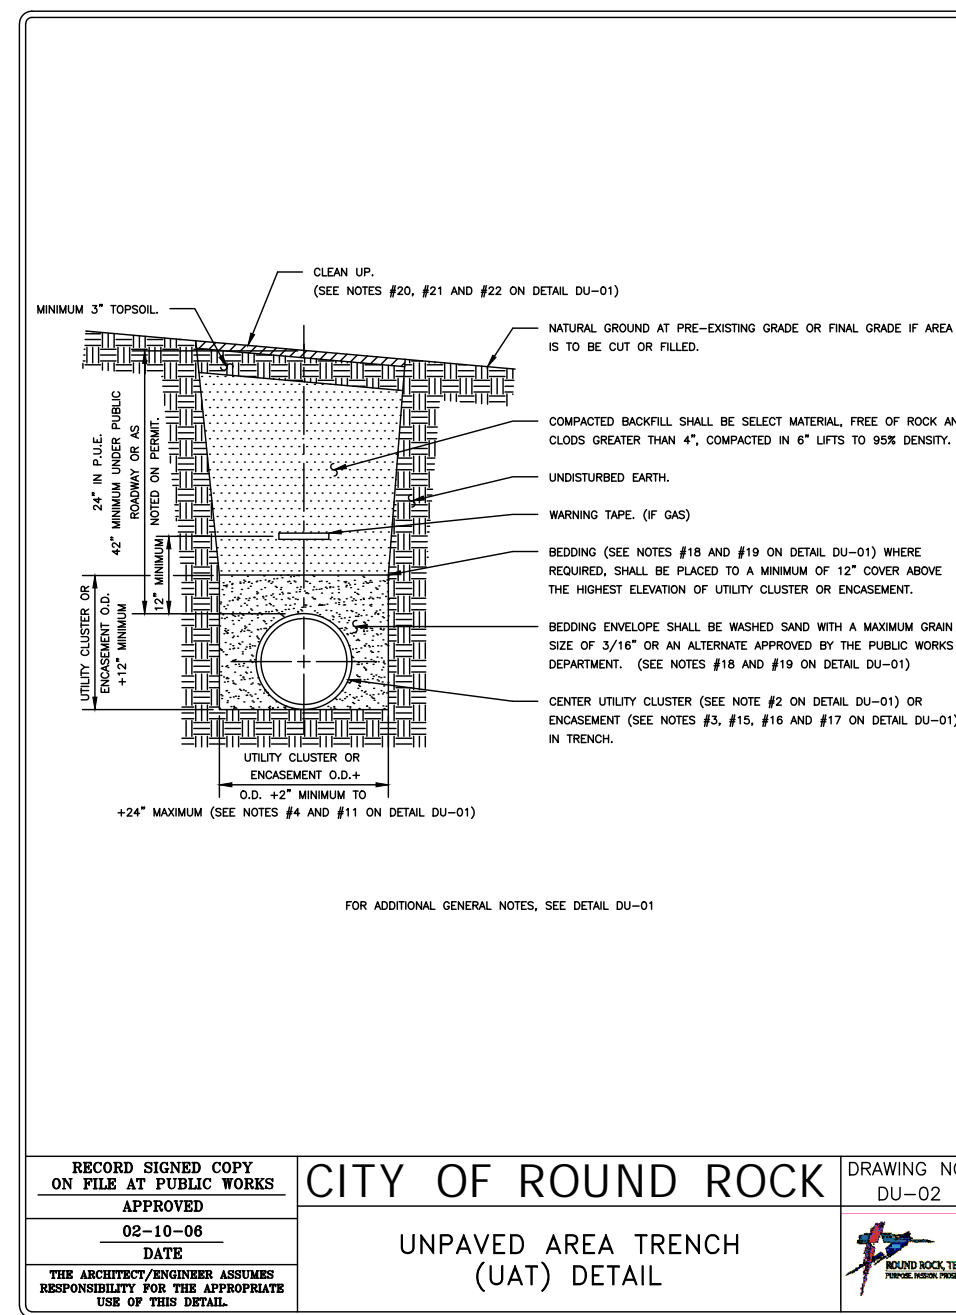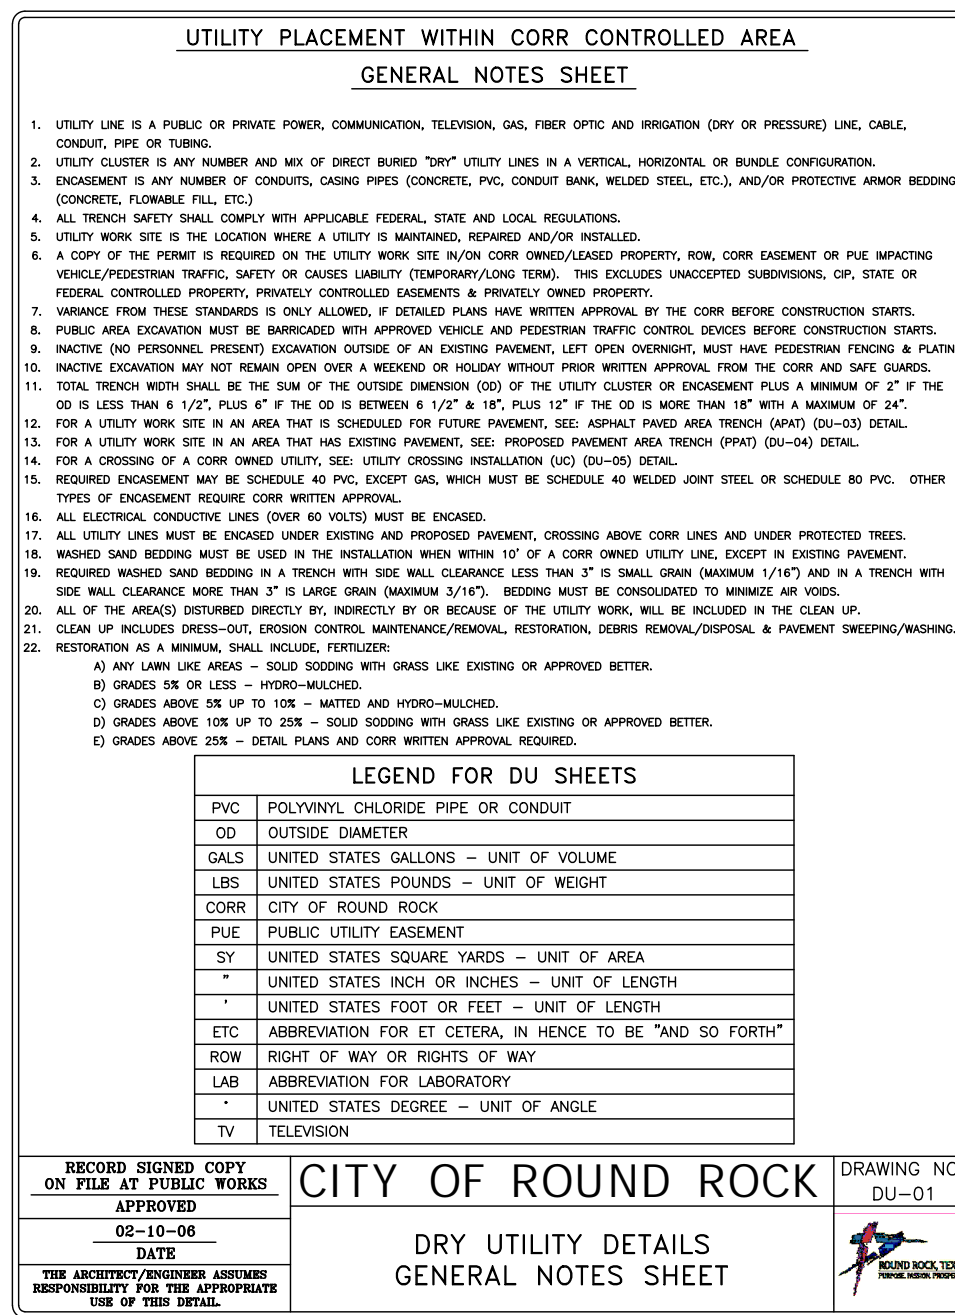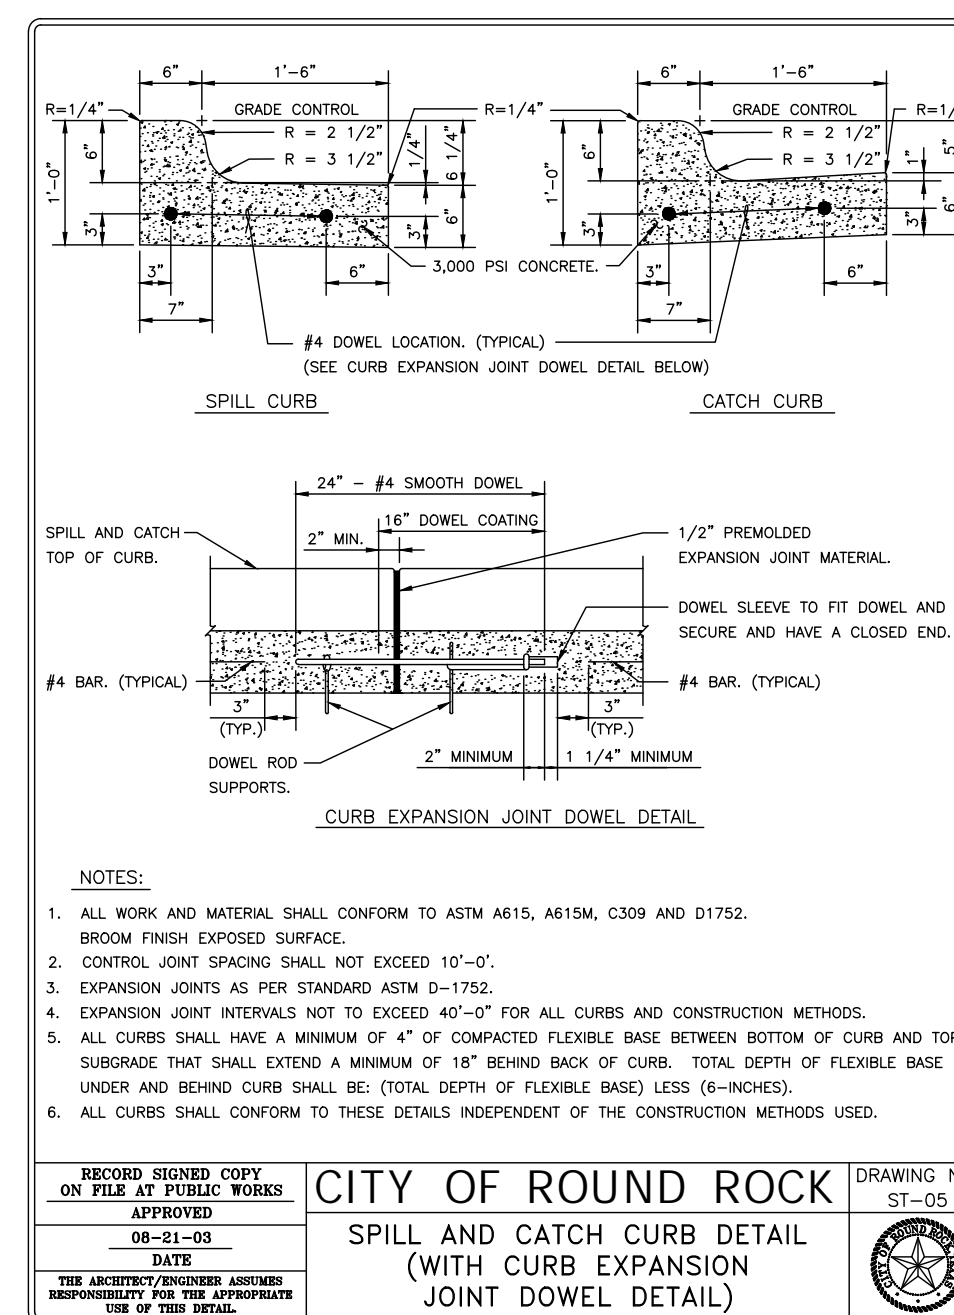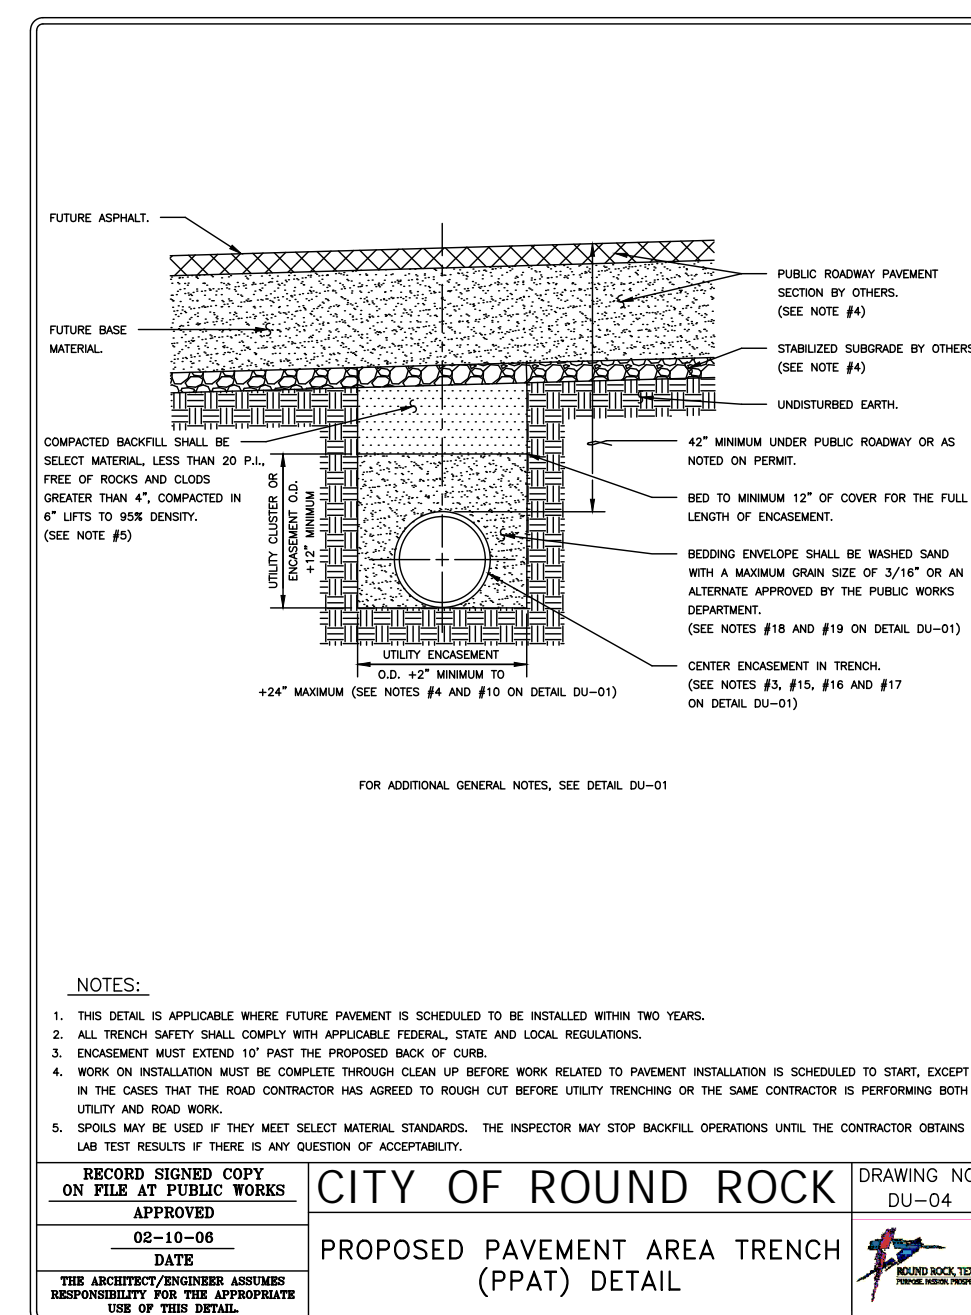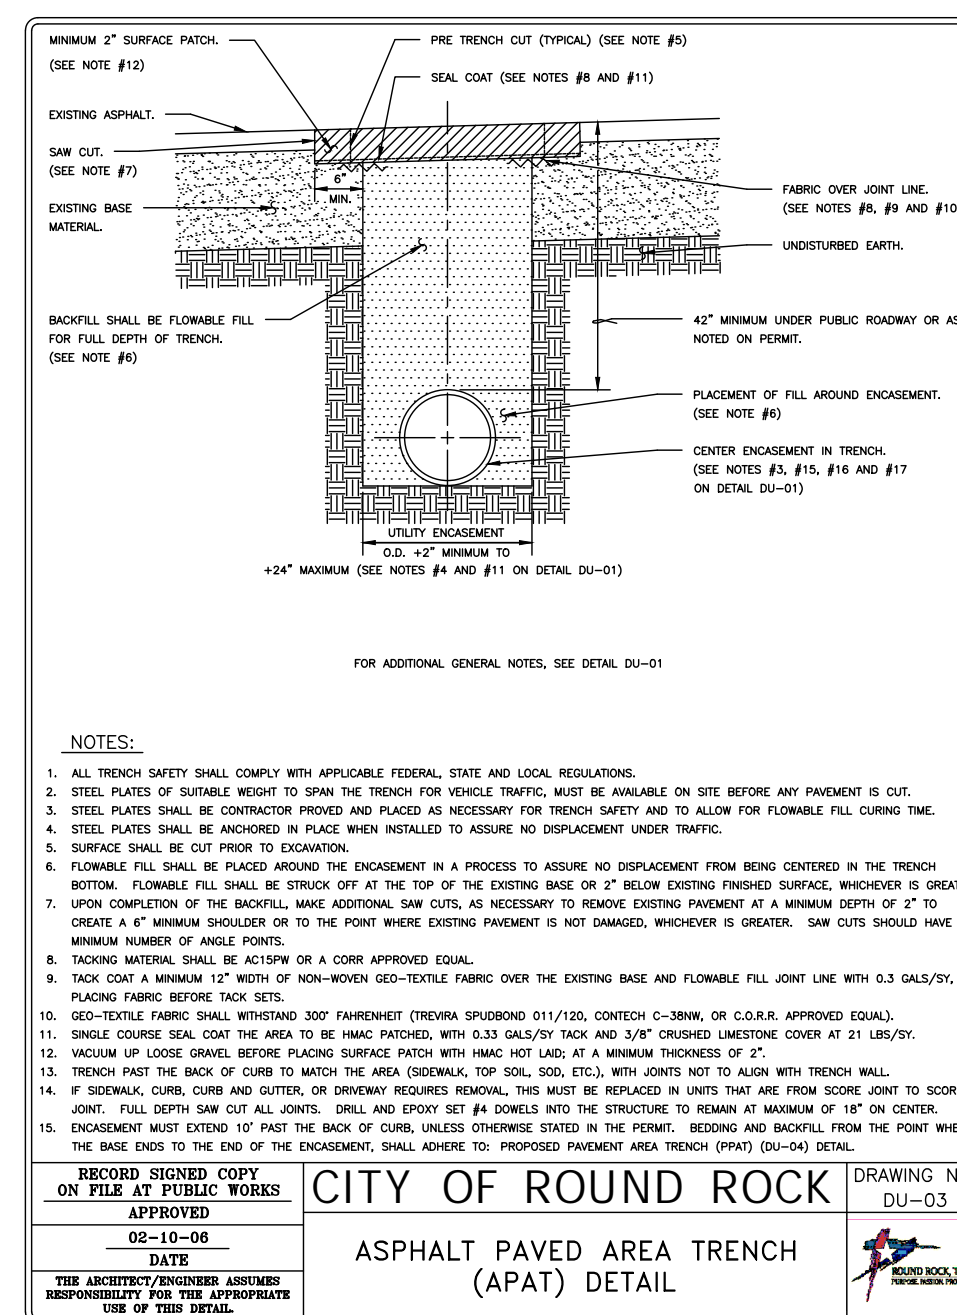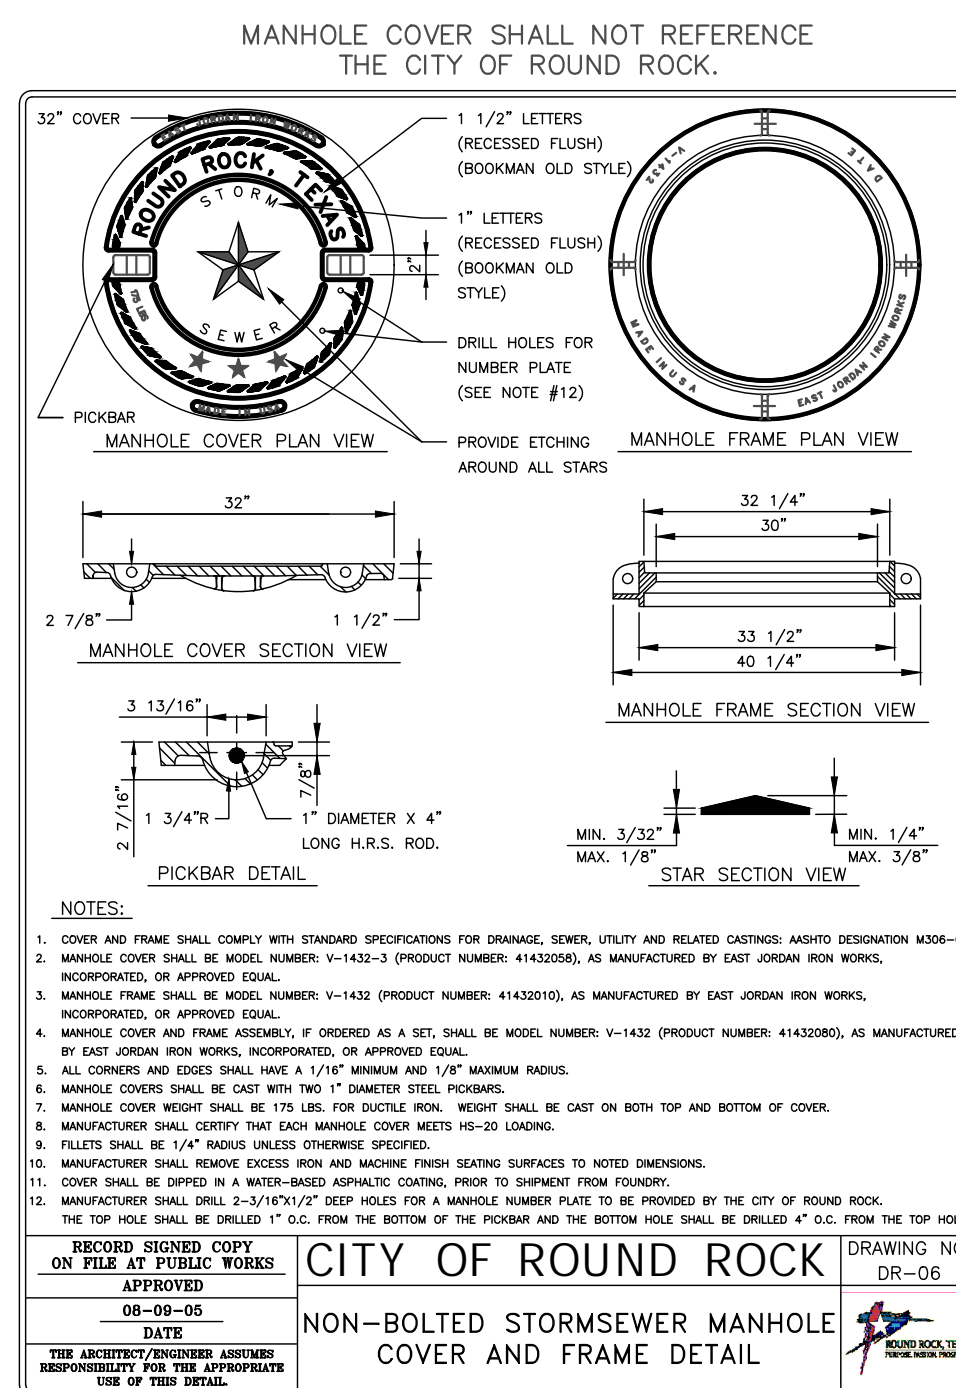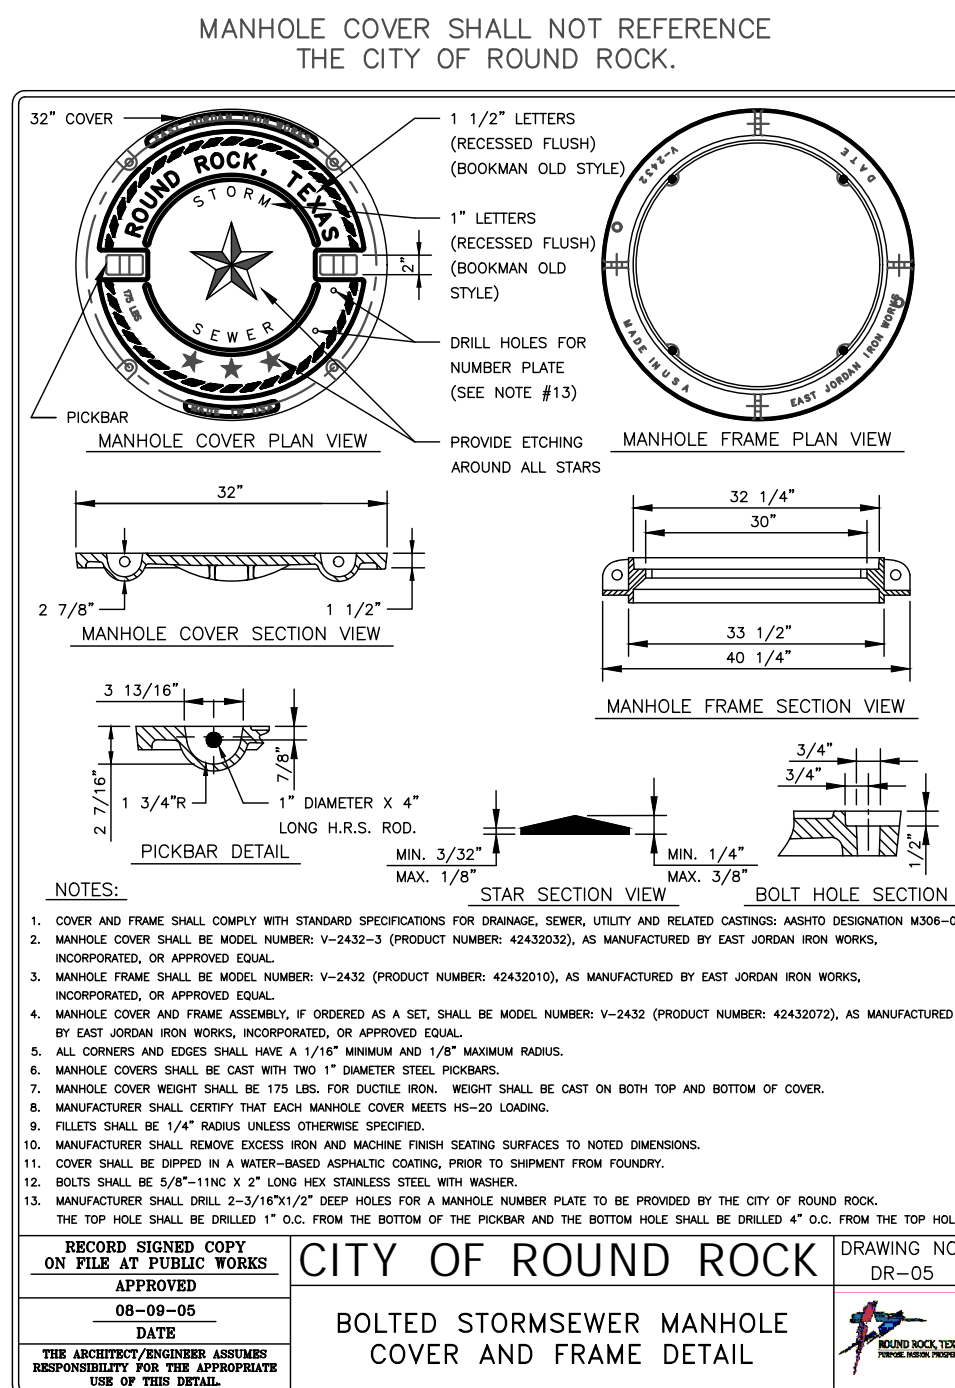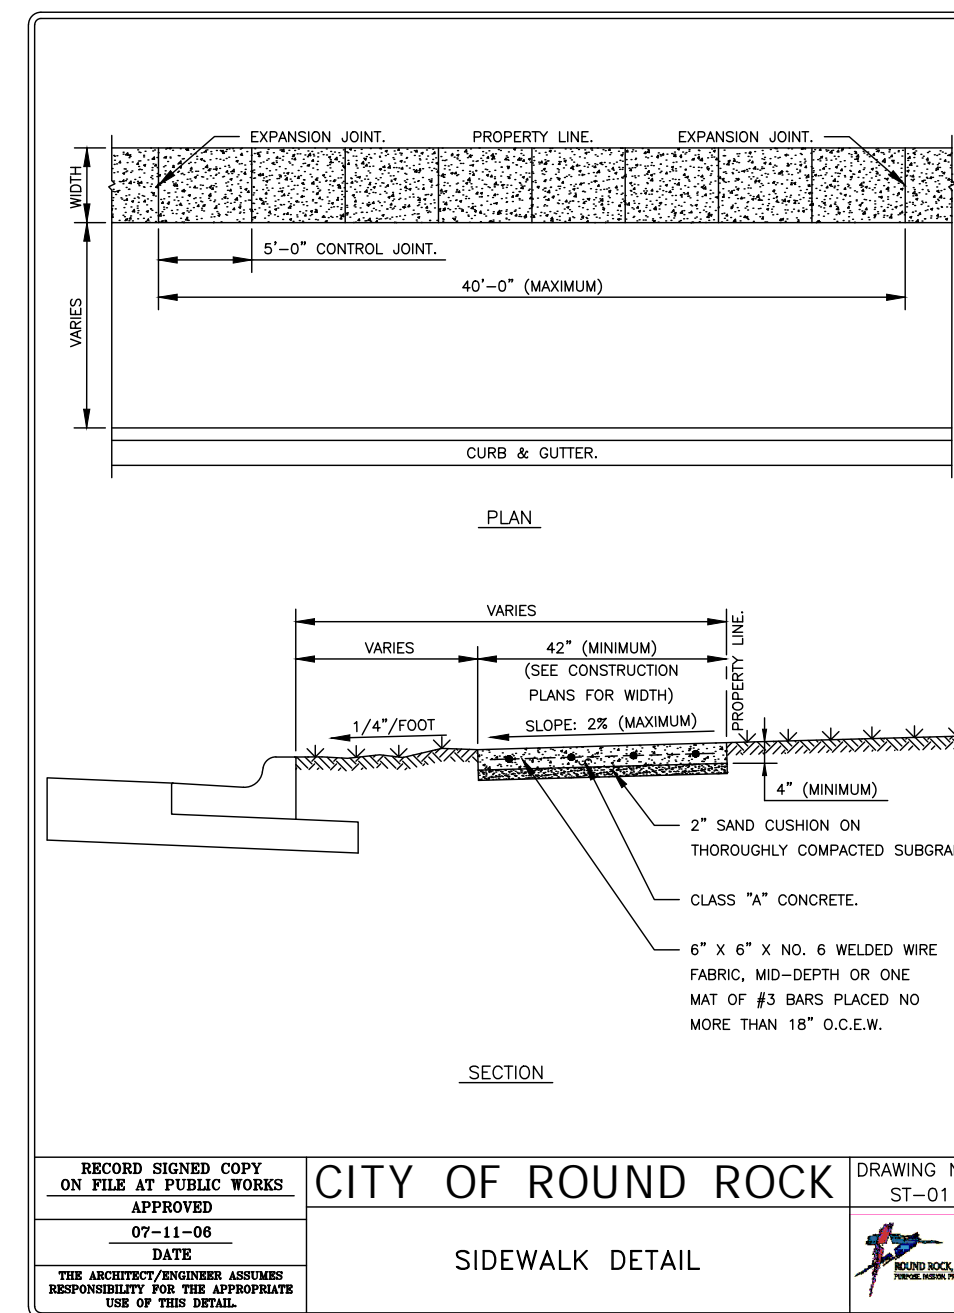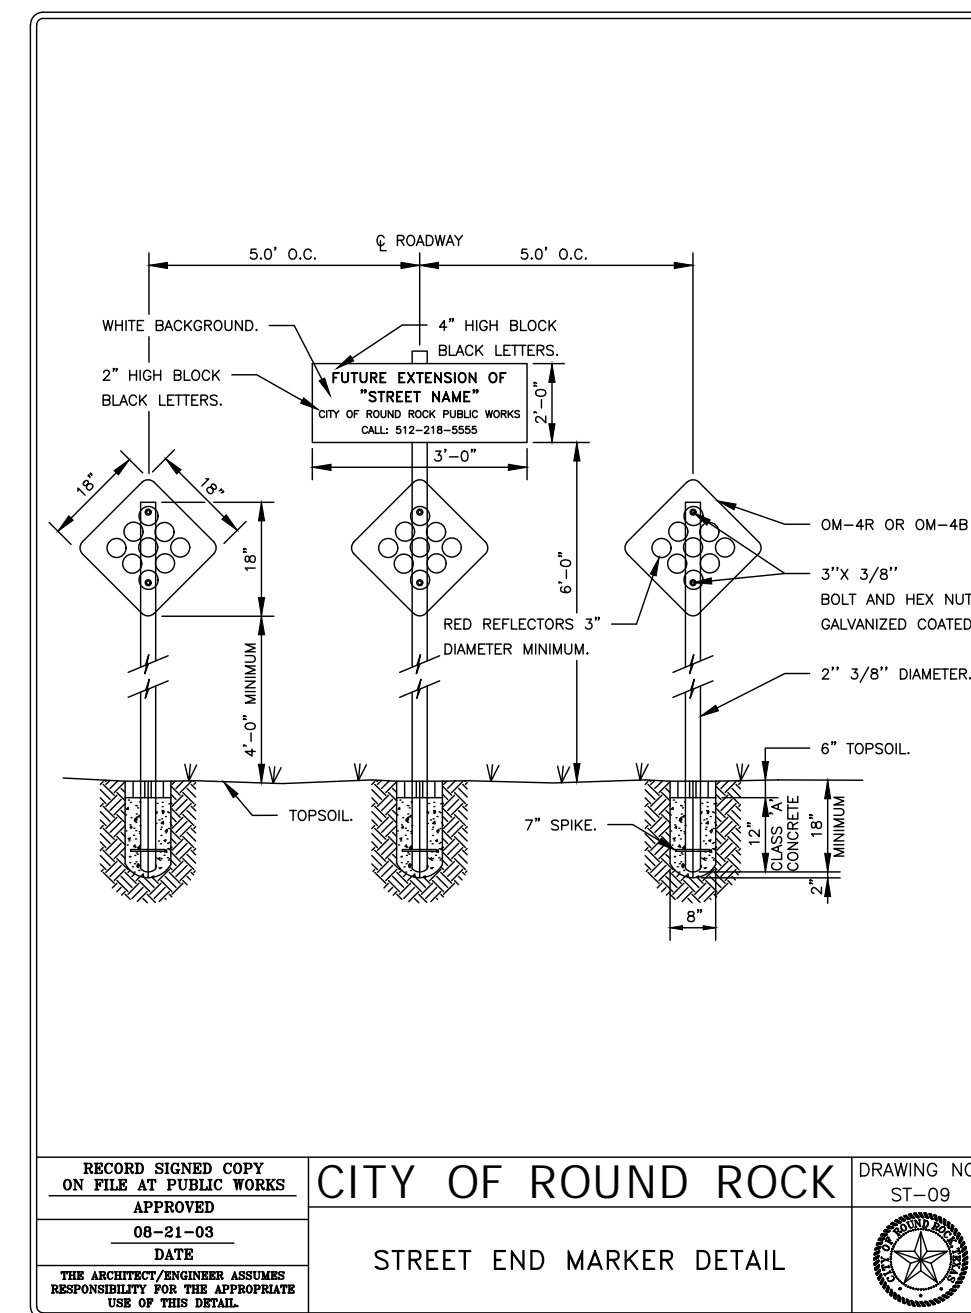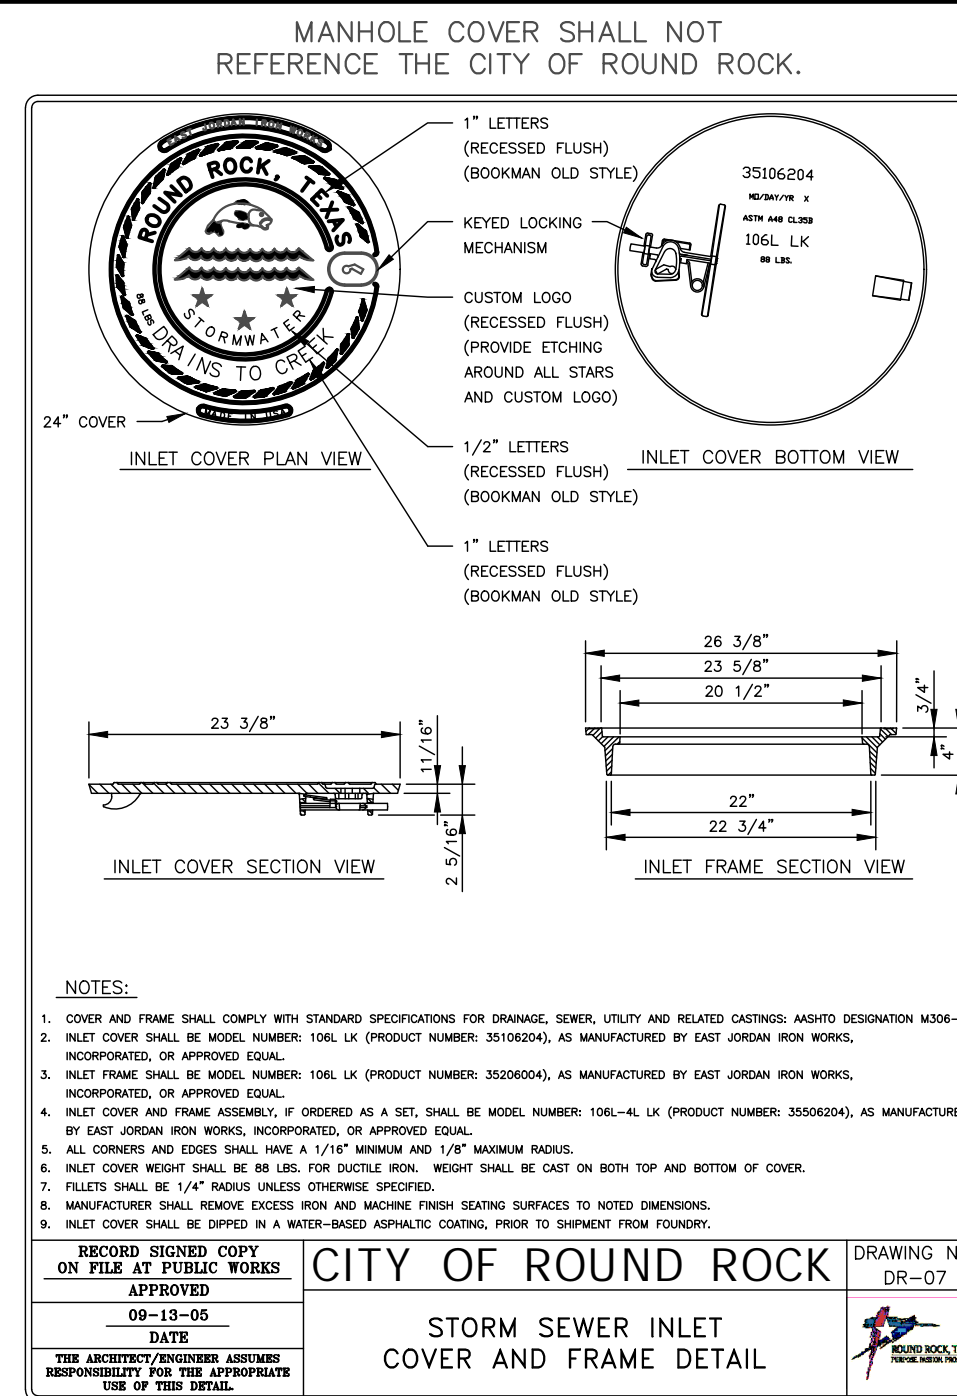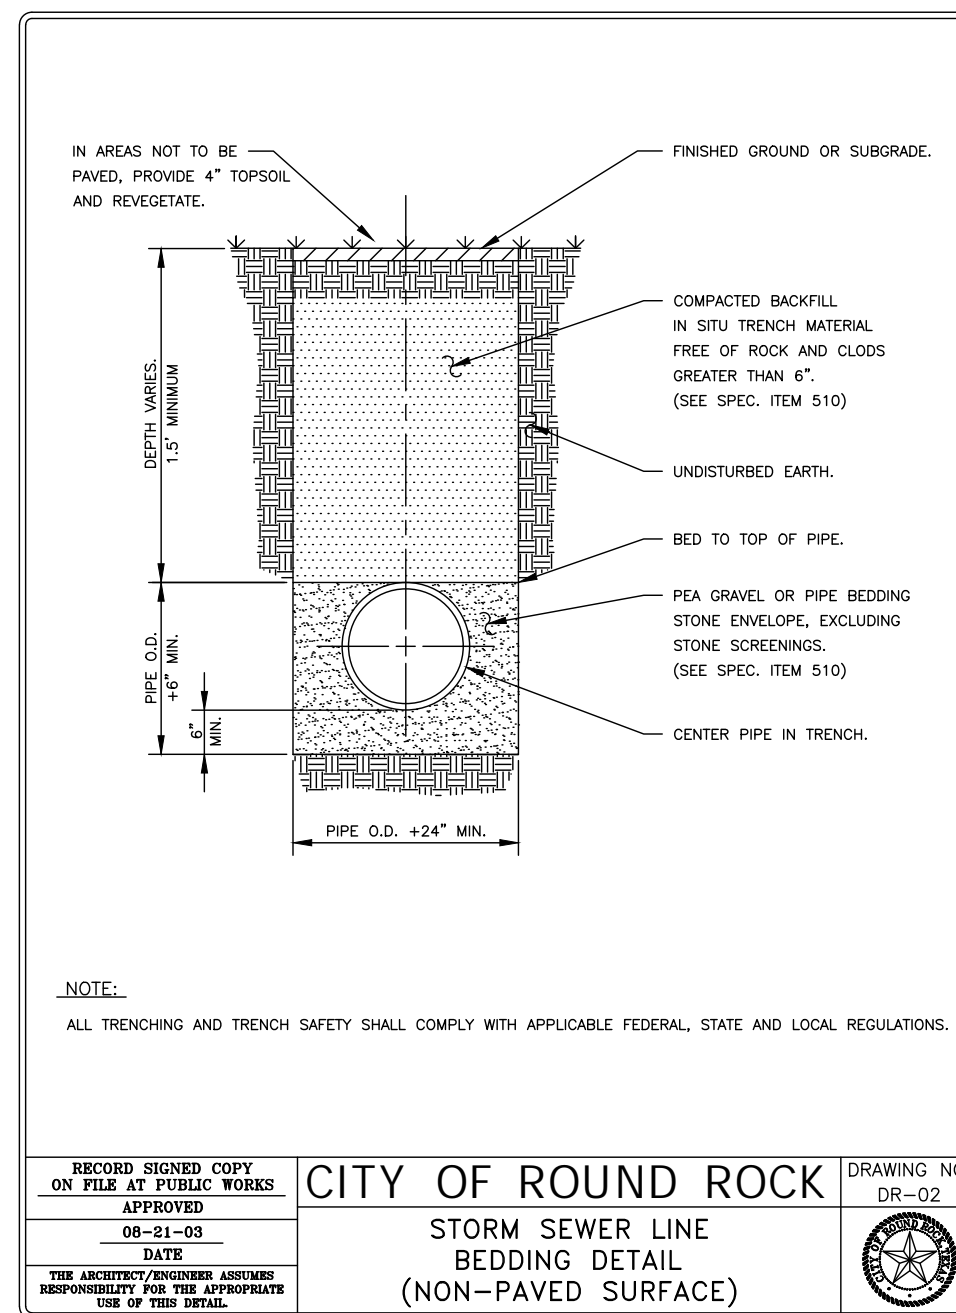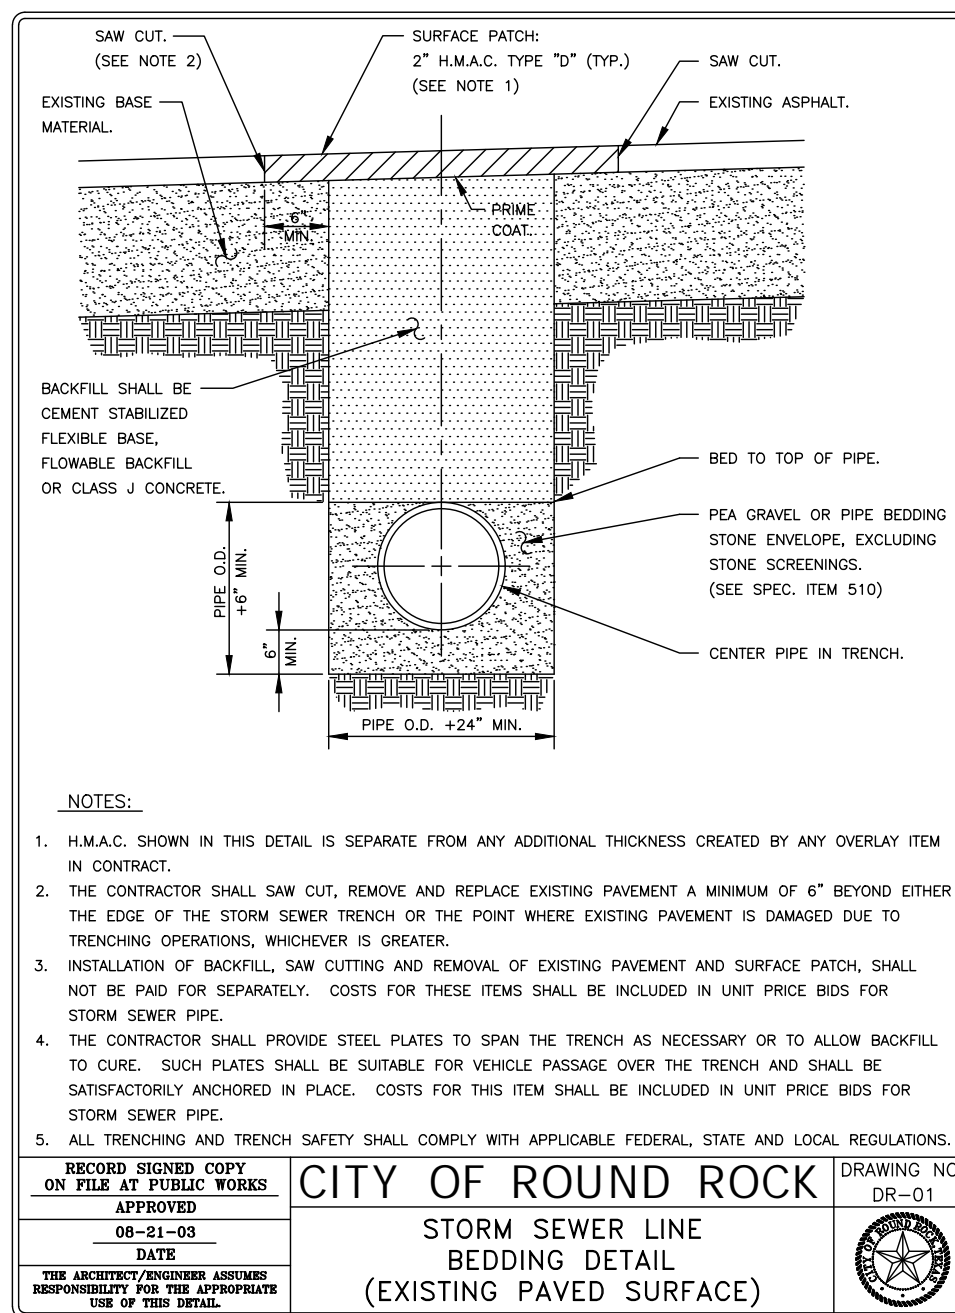



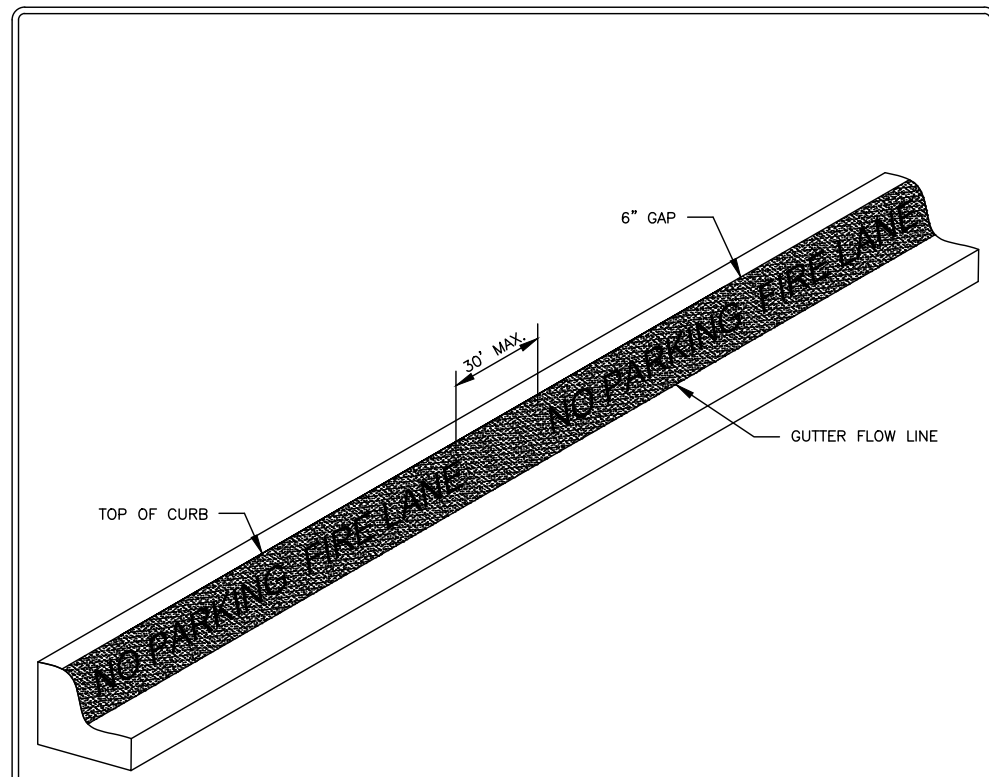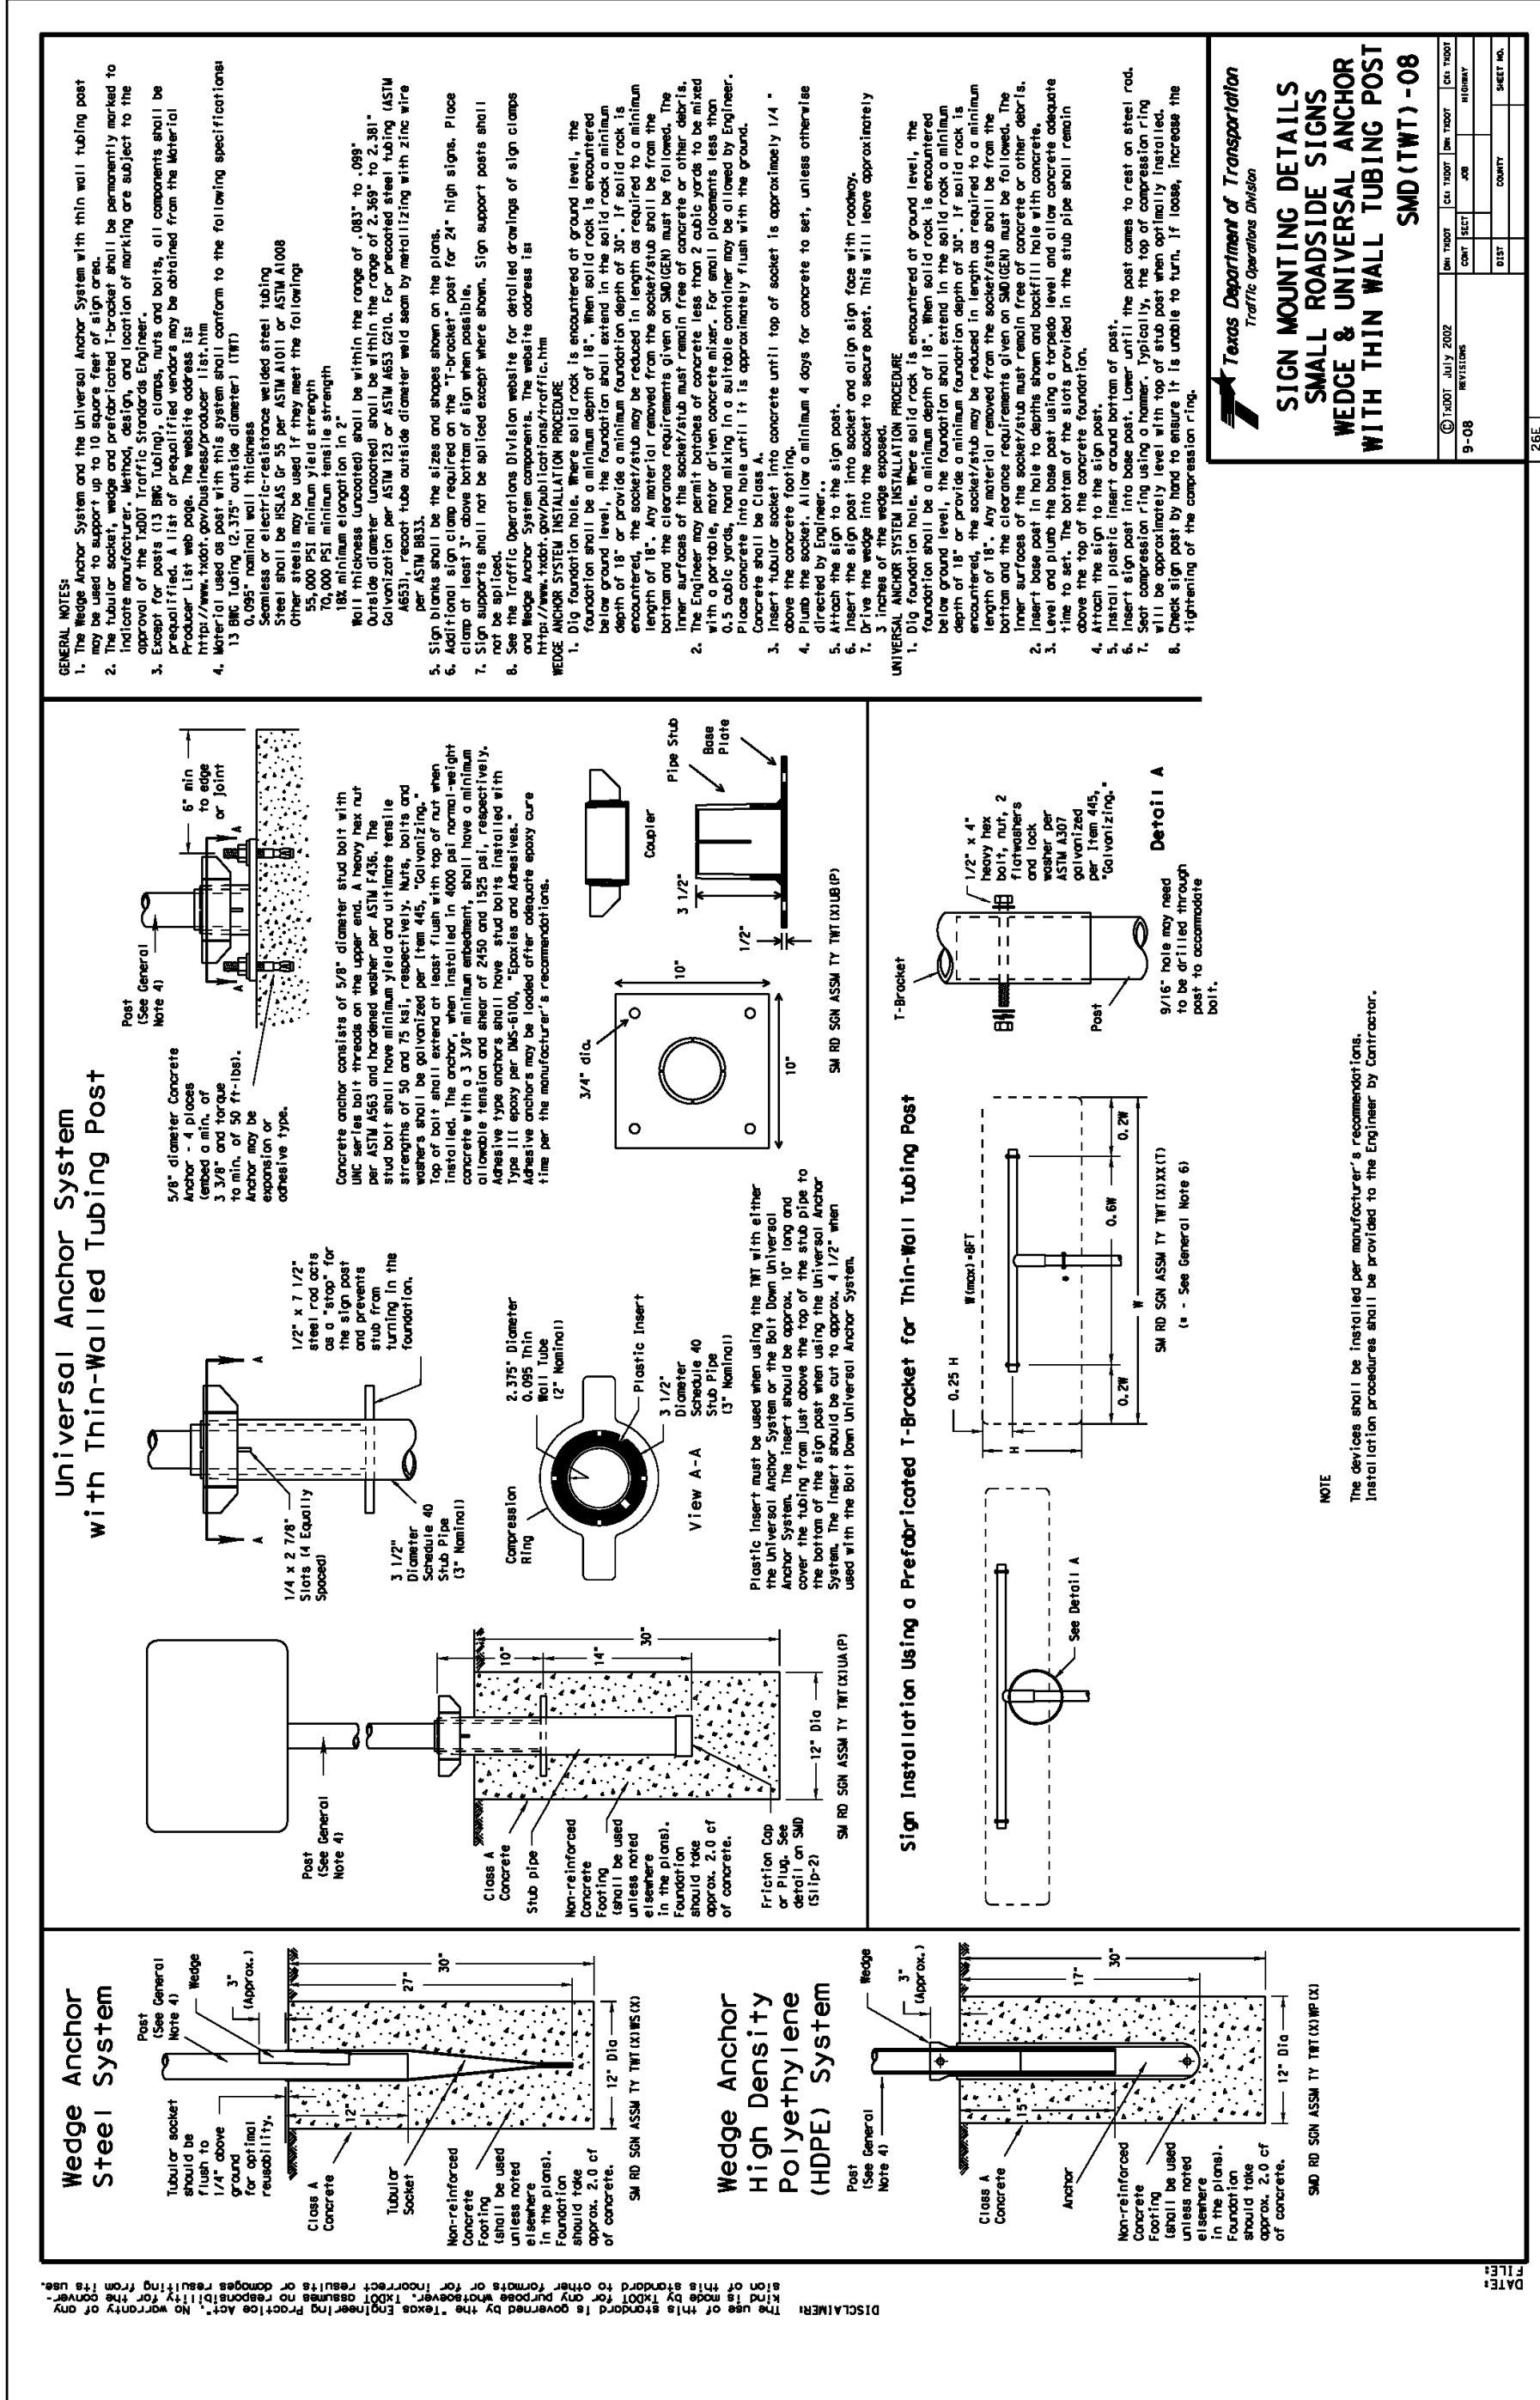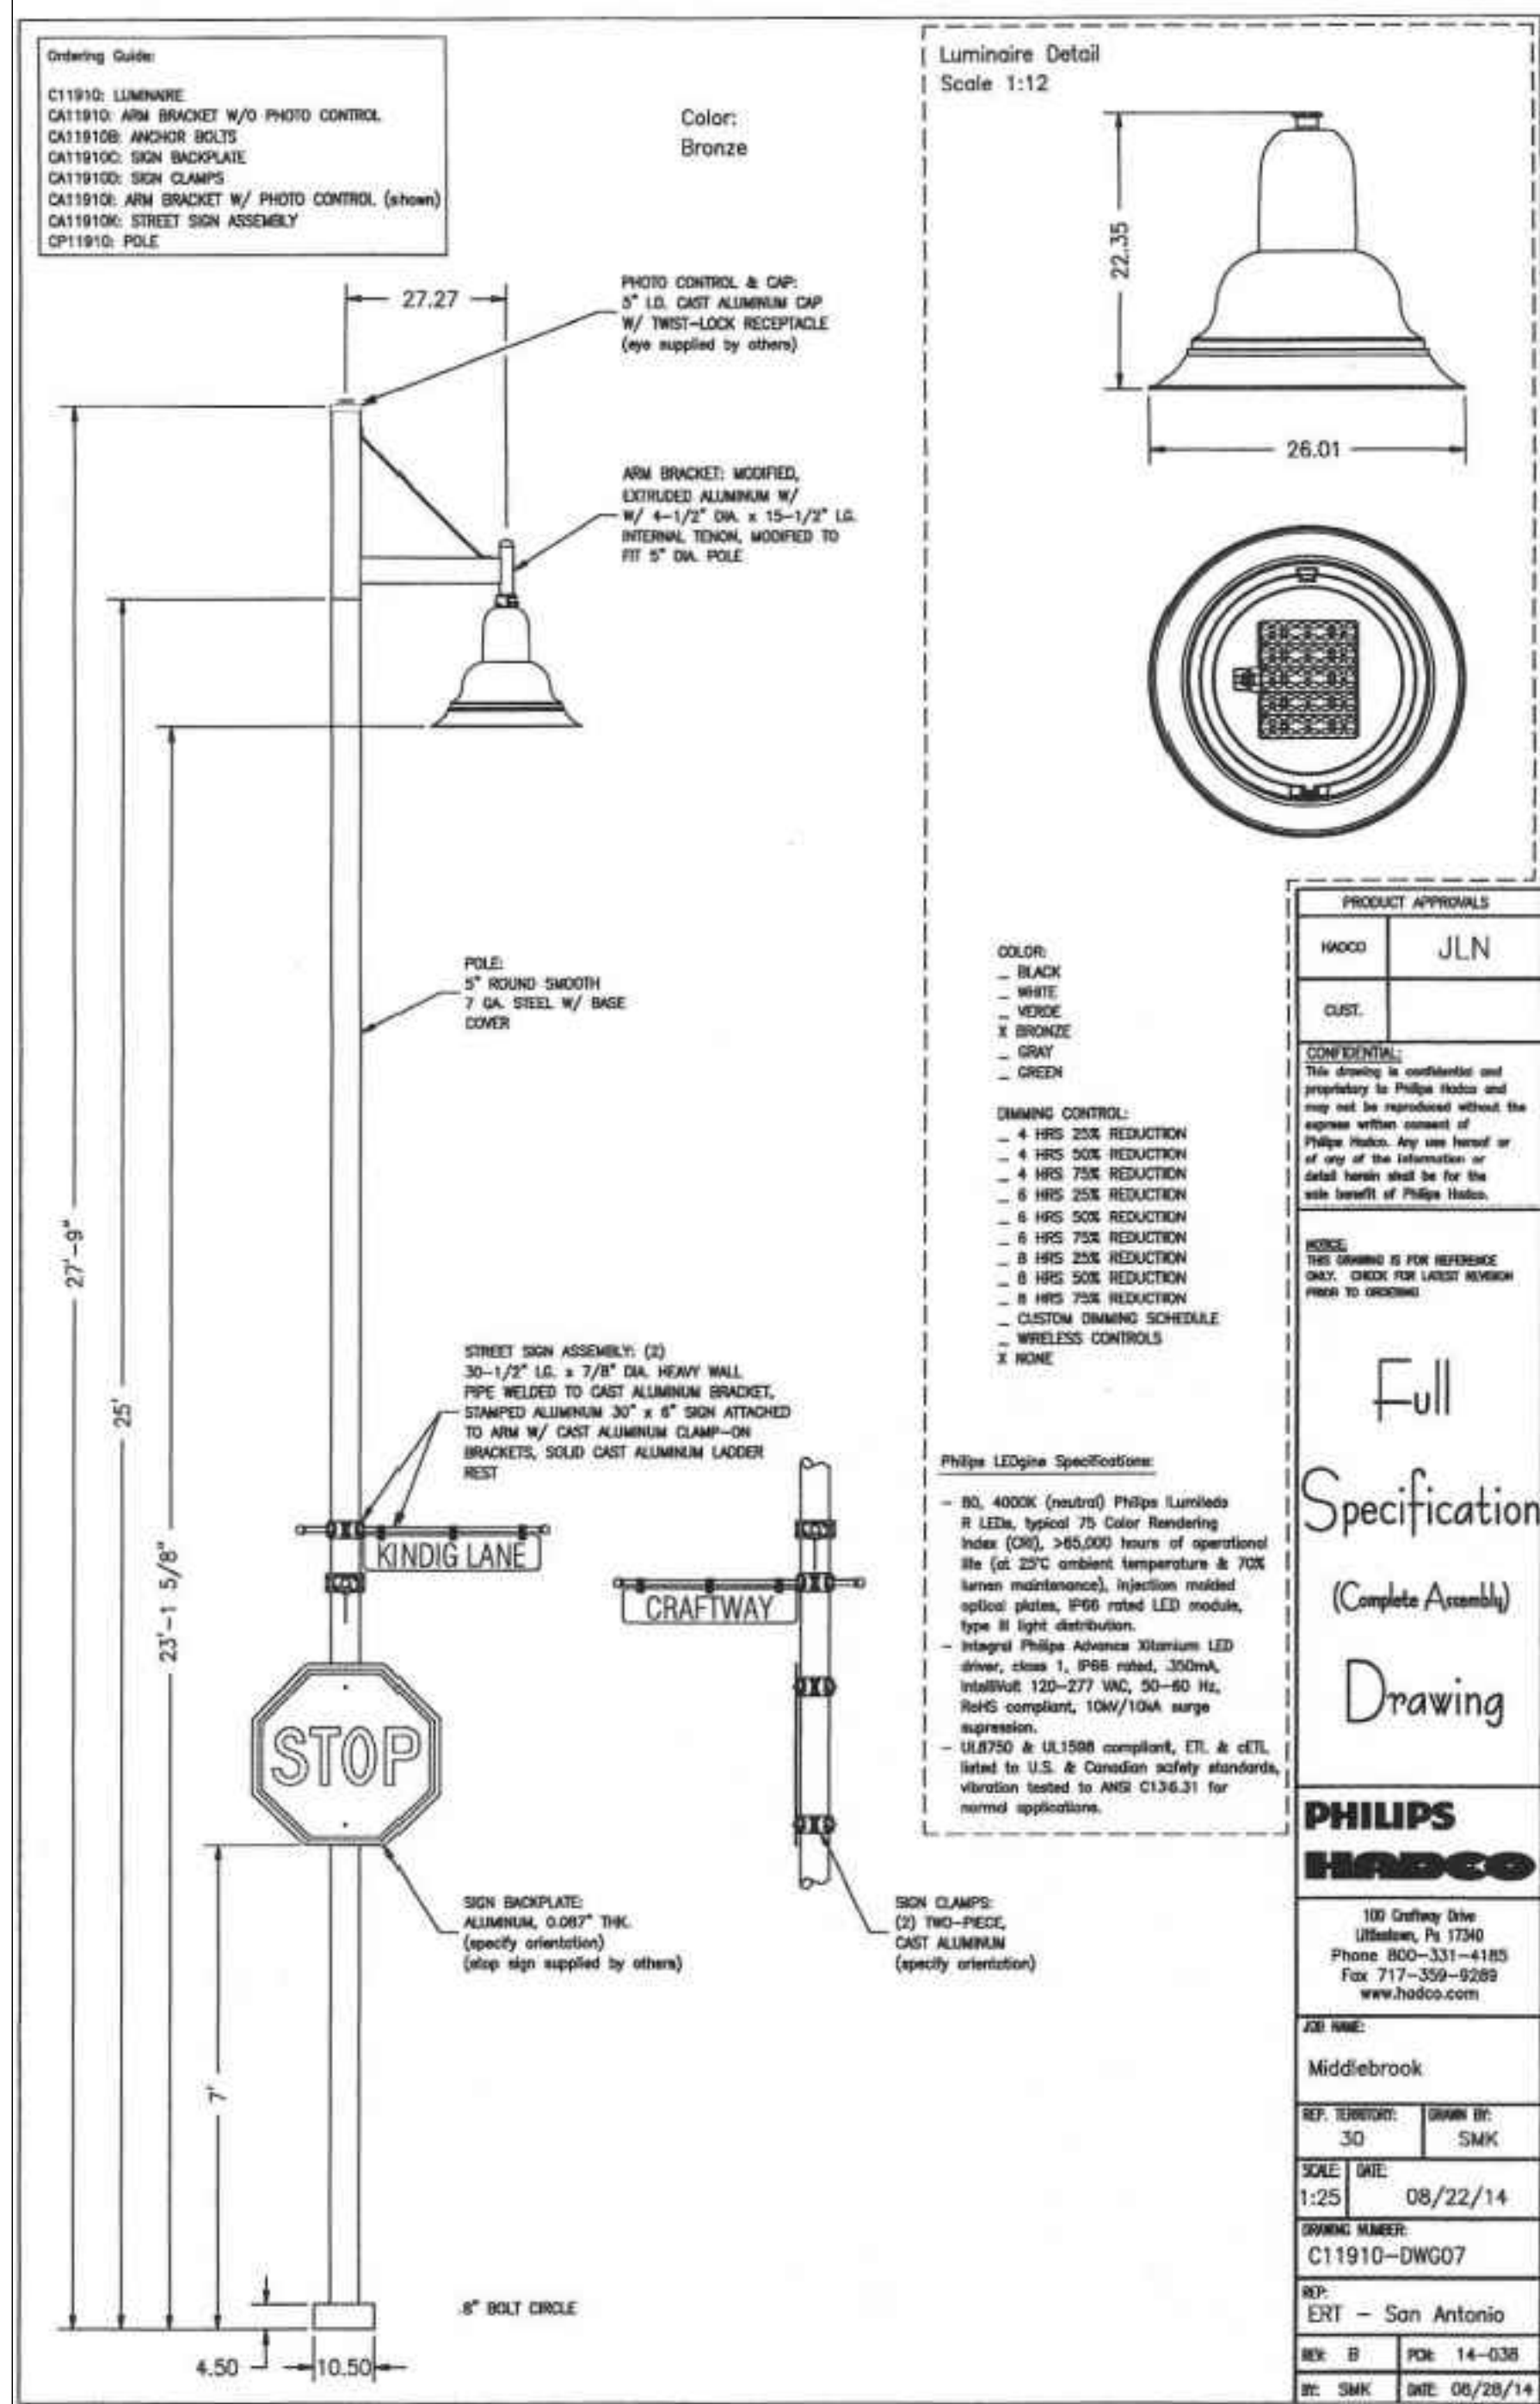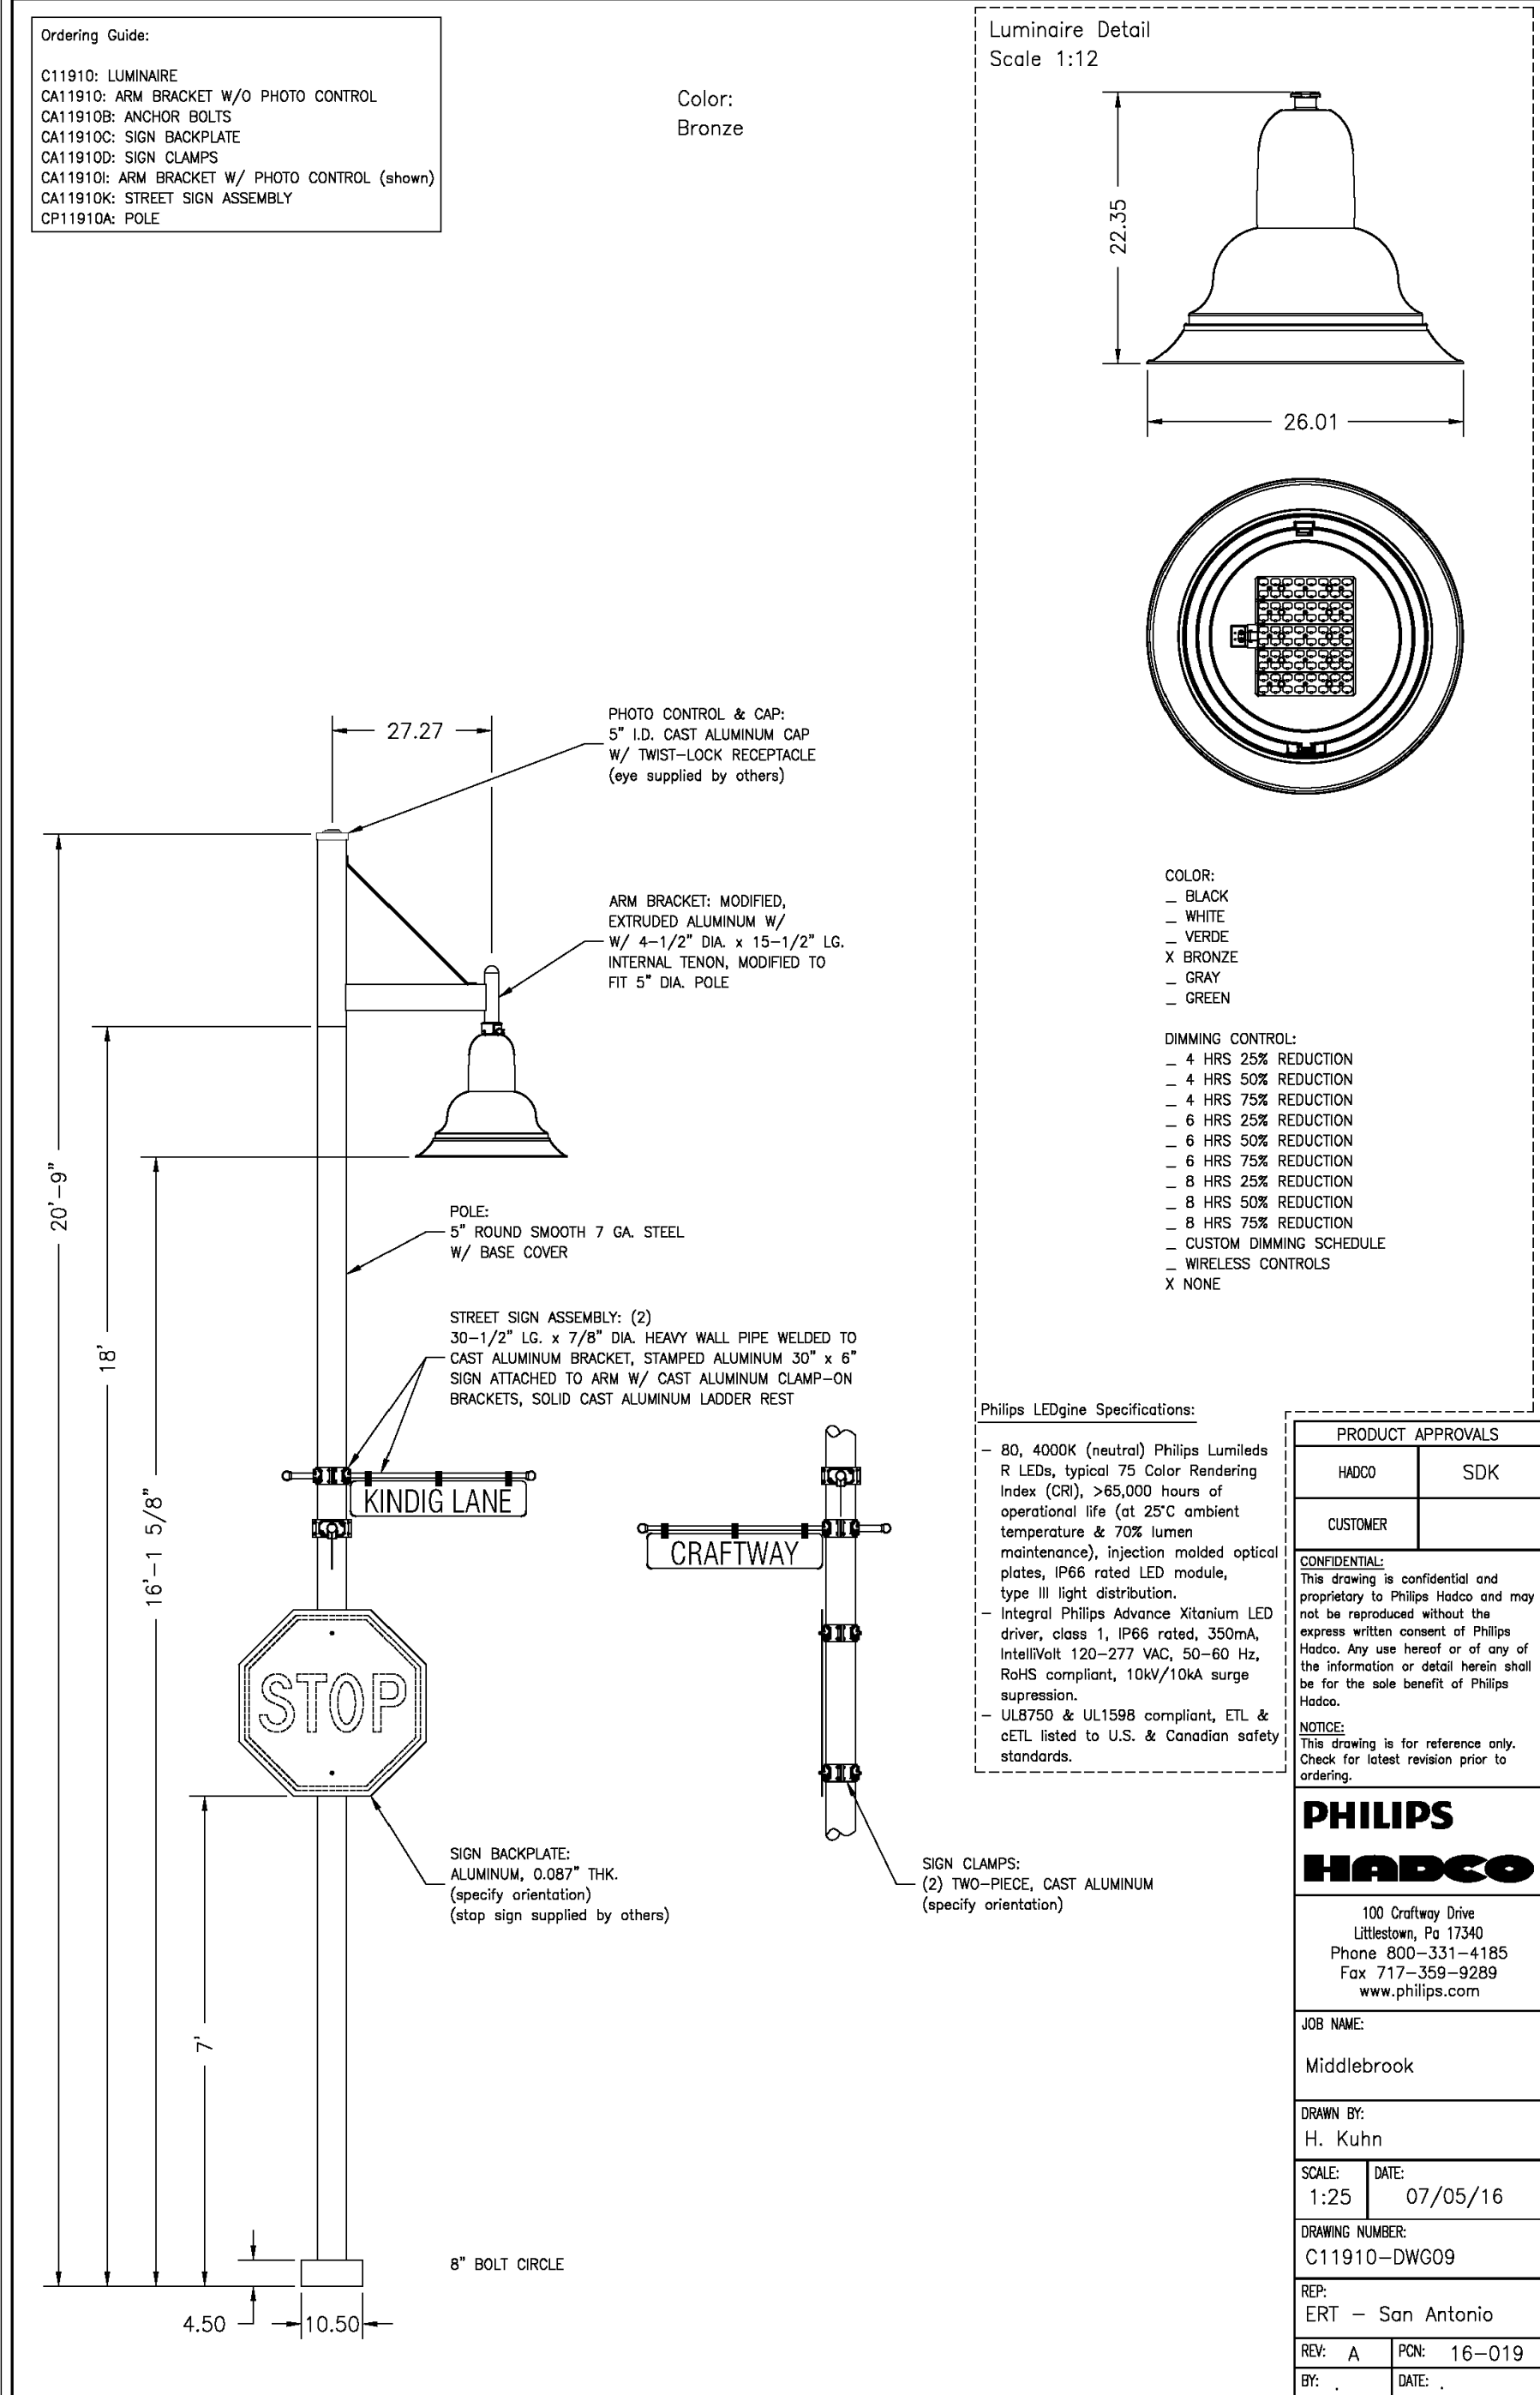


## NOTES:

- FIRE LANE STRIPING TO BE 6" WIDE RED PAINT WITH "NO PARKING FIRE LANE" IN 4" TALL WHITE LETTERS. WORKING MAY NOT BE SPACED GREATER THAN 30' APART. STRIPING TO BE PAINTED ON FACE OF CURB WHEN PRESENT AND PAINTED FLAT ON THE PARKING SURFACE WHEN IT IS NOT.

RECORD SIGNED COPY  
ON FILE AT PUBLIC WORKS  
APPROVED  
DATE: 08-19-08  
THE ARCHITECT/ENGINEER ASSURES  
RESPONSIBILITY FOR THE APPROPRIATE  
USE OF THIS DETAIL.

CITY OF ROUND ROCK  
FIRE LANE MARKING DETAIL

DRAWING NO:  
ST-13

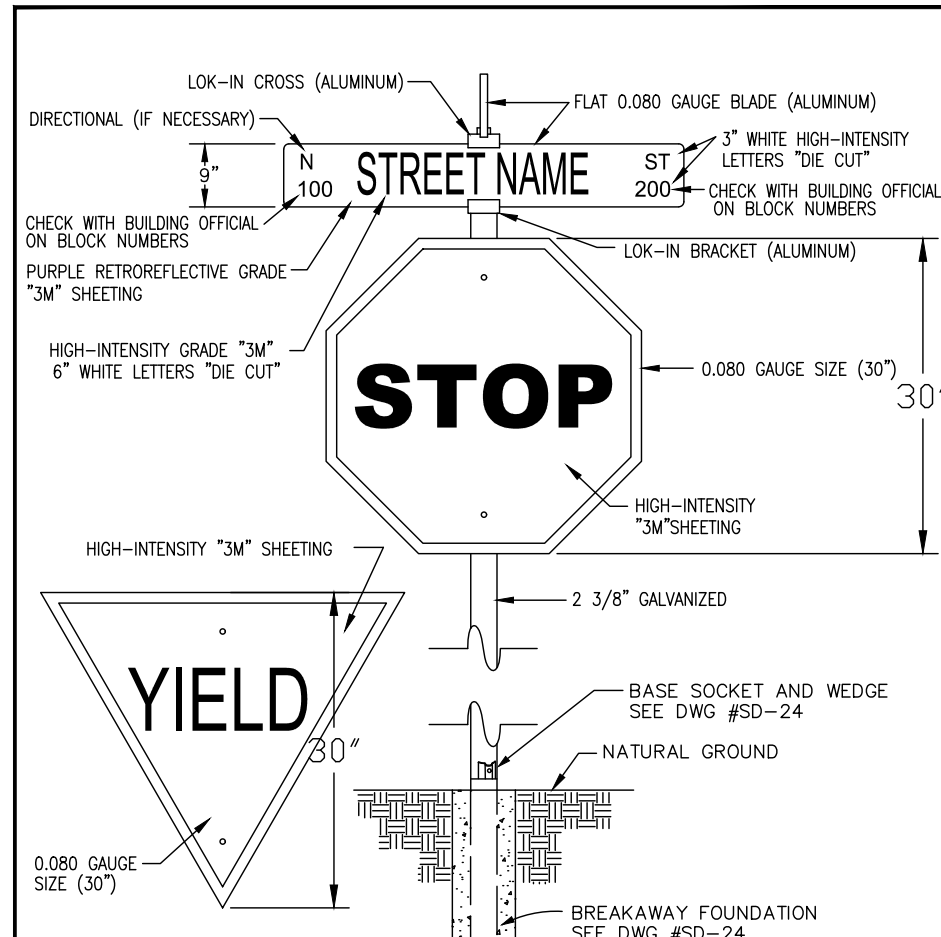

## NOTES:


- 7-FOOT MIN. HEIGHT FROM GROUND TO BOTTOM OF SIGN.
- ALL SIGNS TO BE IN CONFORMANCE WITH THE CURRENT EDITION OF THE TEXAS MANUAL OF UNIFORM TRAFFIC CONTROL DEVICES (TMUTCD).
- ALL SIGNAGE SHEETINGS SHALL BE HIGH-INTENSITY 3M SHEETING.

The Architect/Engineer assumes  
responsibility for appropriate  
use of this standard.

REVISOR: 1/14/2014 WBO  
APPROVED: 8/21/2004 TIB  
DATE: 08/21/04  
THE ARCHITECT/ENGINEER ASSURES  
RESPONSIBILITY FOR THE APPROPRIATE  
USE OF THIS DETAIL.

CITY OF GEORGETOWN  
CONSTRUCTION STANDARDS AND DETAILS  
STANDARD STREET SIGN DETAIL

DRAWING NO:  
SD25

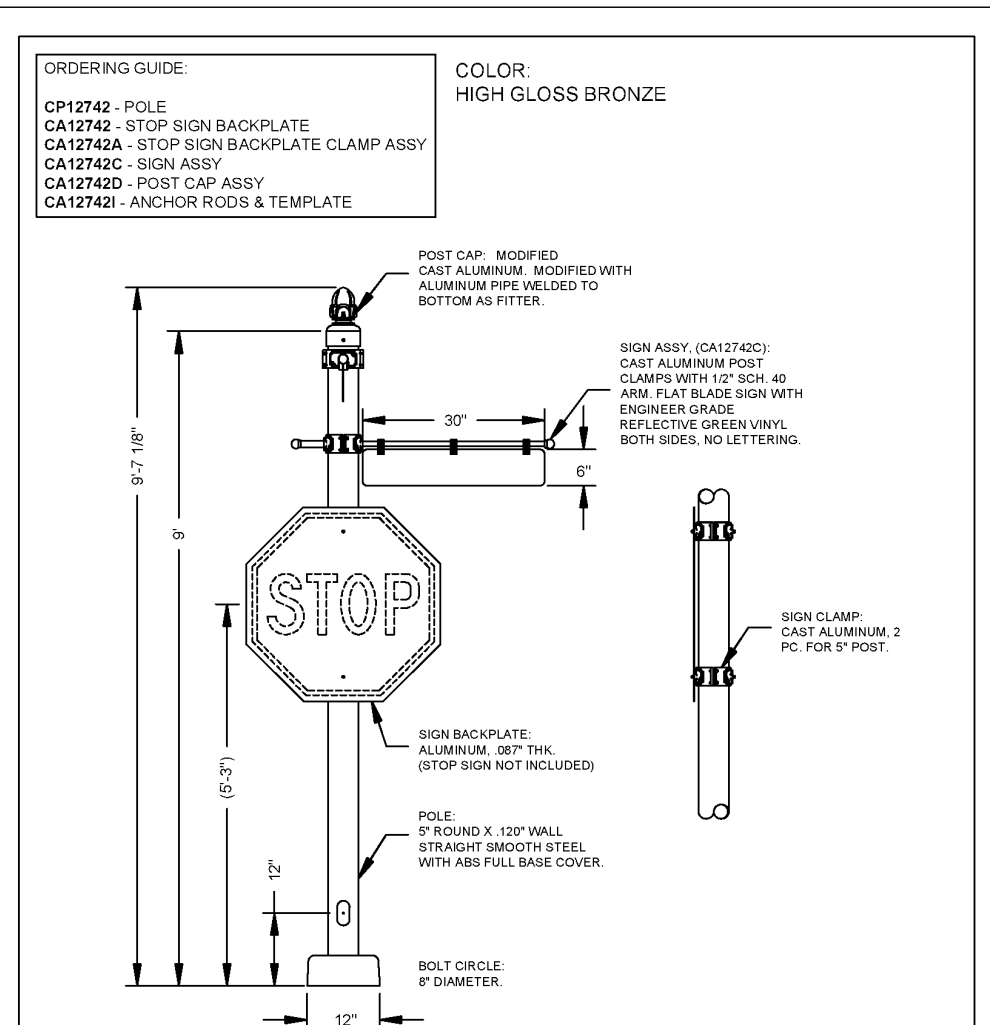

Full Specification Fixture  
Drawing

PHILIPS  
HADCO

100 Oakley Ave.  
Lubbock, TX 79401  
Phone 800-331-4185  
Fax 717-359-9289  
www.philips-hadco.com

JOB NAME:  
Middlebrook Signs

DRAWN BY:  
ATY

DATE: 04/10/14

SCALE: 1:25


DATE: 04/10/14

DRAWING NUMBER:  
C11910-DWG01

REF: ERT - San Antonio


REV: C FOR 18-016

BY: ATY DATE: 06/05/18

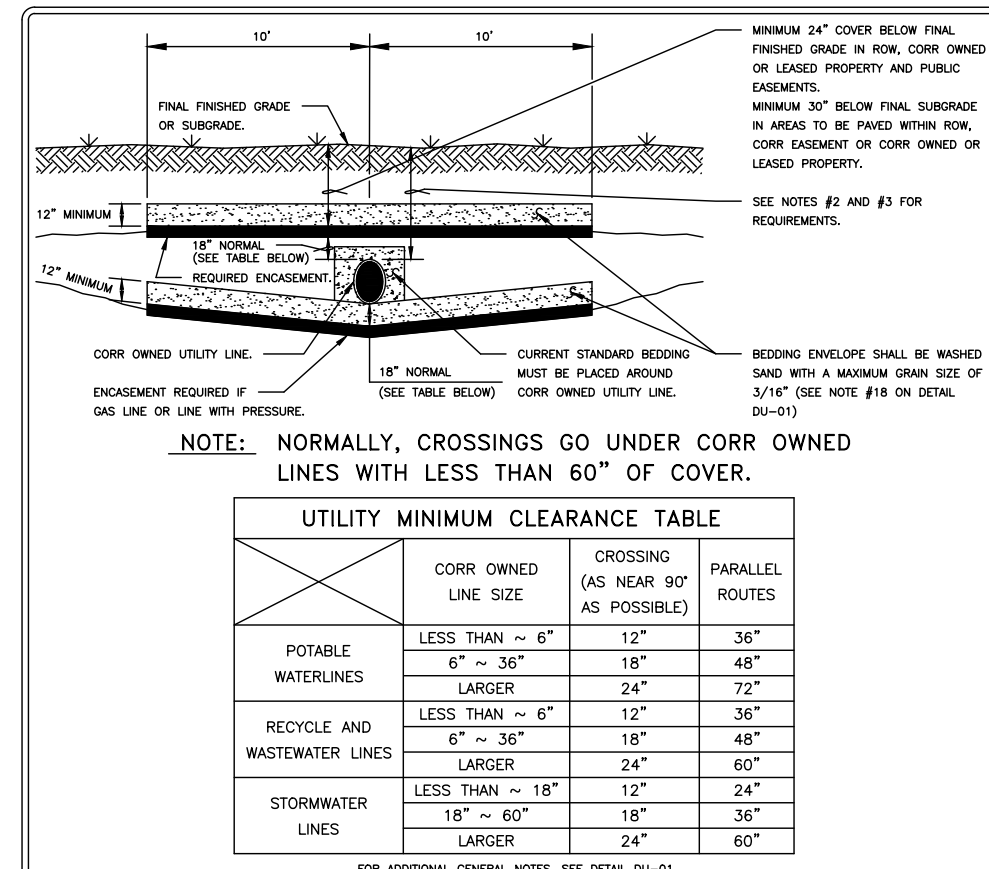

UTILITY CROSSING INSTALLATION  
(UC) DETAIL

CITY OF ROUND ROCK  
DRAWING NO:  
DU-05

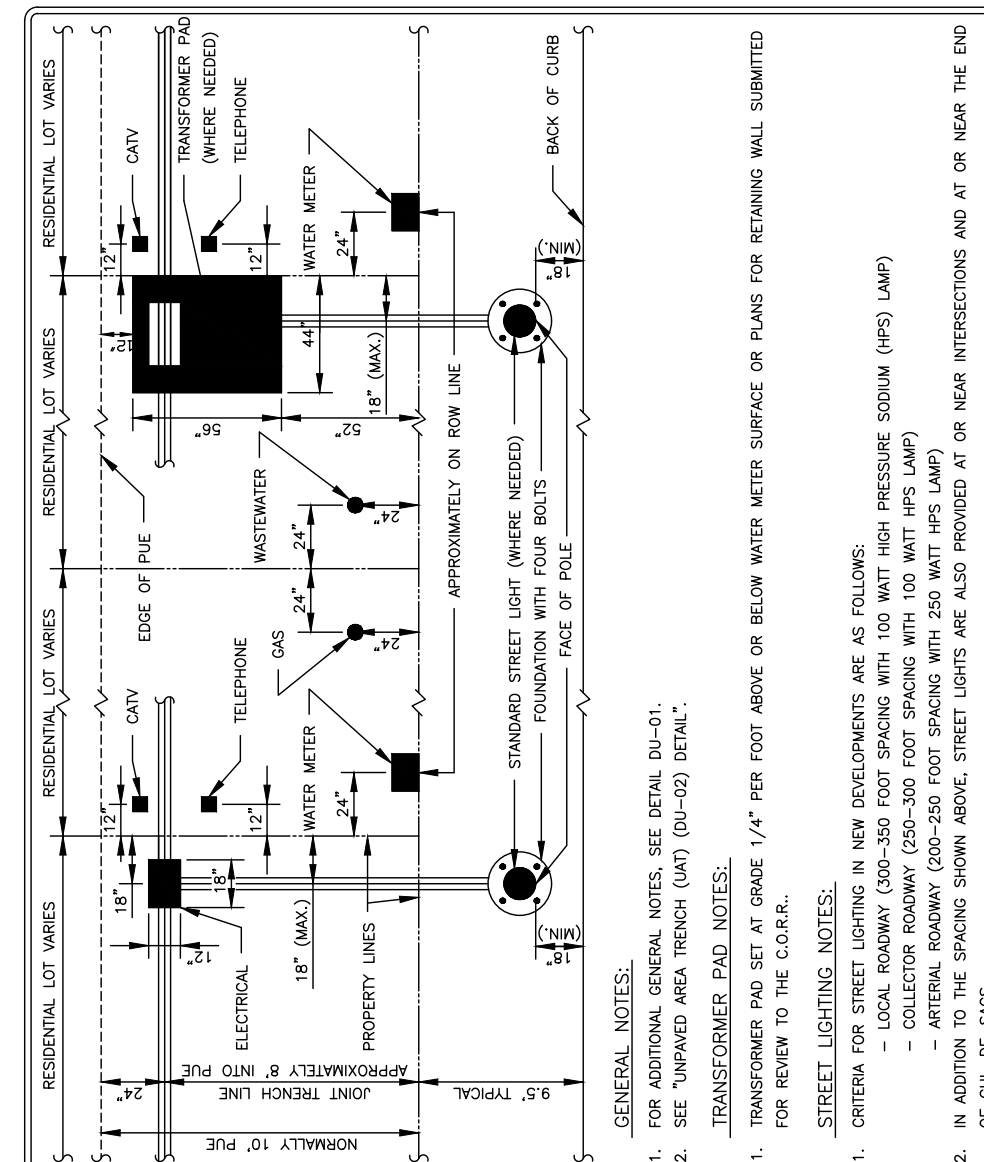

STANDARD UTILITY ASSIGNMENTS  
WITHIN RESIDENTIAL DEVELOPMENT  
DETAIL

CITY OF ROUND ROCK  
DRAWING NO:  
DU-06

## CONSTRUCTION DETAILS (2 OF 4)

JOB NAME: SANTA RITA RANCH PHASE 7B, SECTION 4

PROJECT: STREET, DRAINAGE, WATER, AND WASTEWATER IMPROVEMENTS



DATE: NOV 2024

JOB NUMBER: 5488

SHEET: 53 OF 62

SHEET NO.: 53

DESIGNED BY: SPC

DRAFTED BY: CFI

REVISION

CARLSON, BRIGANCE & DOERING, INC.  
Civil Engineering & Surveying  
FIRM ID #13791  
Main Office: 12129 RR (30) N. Ste. 400  
Austin, Texas 78749  
Phone No. (512) 280-5160 Fax No. (512) 280-5165













FILE PATH: J:\CADD\488\488\488\488-WATER DETAILS.dwg - Nov 07 2024 - 7:20am

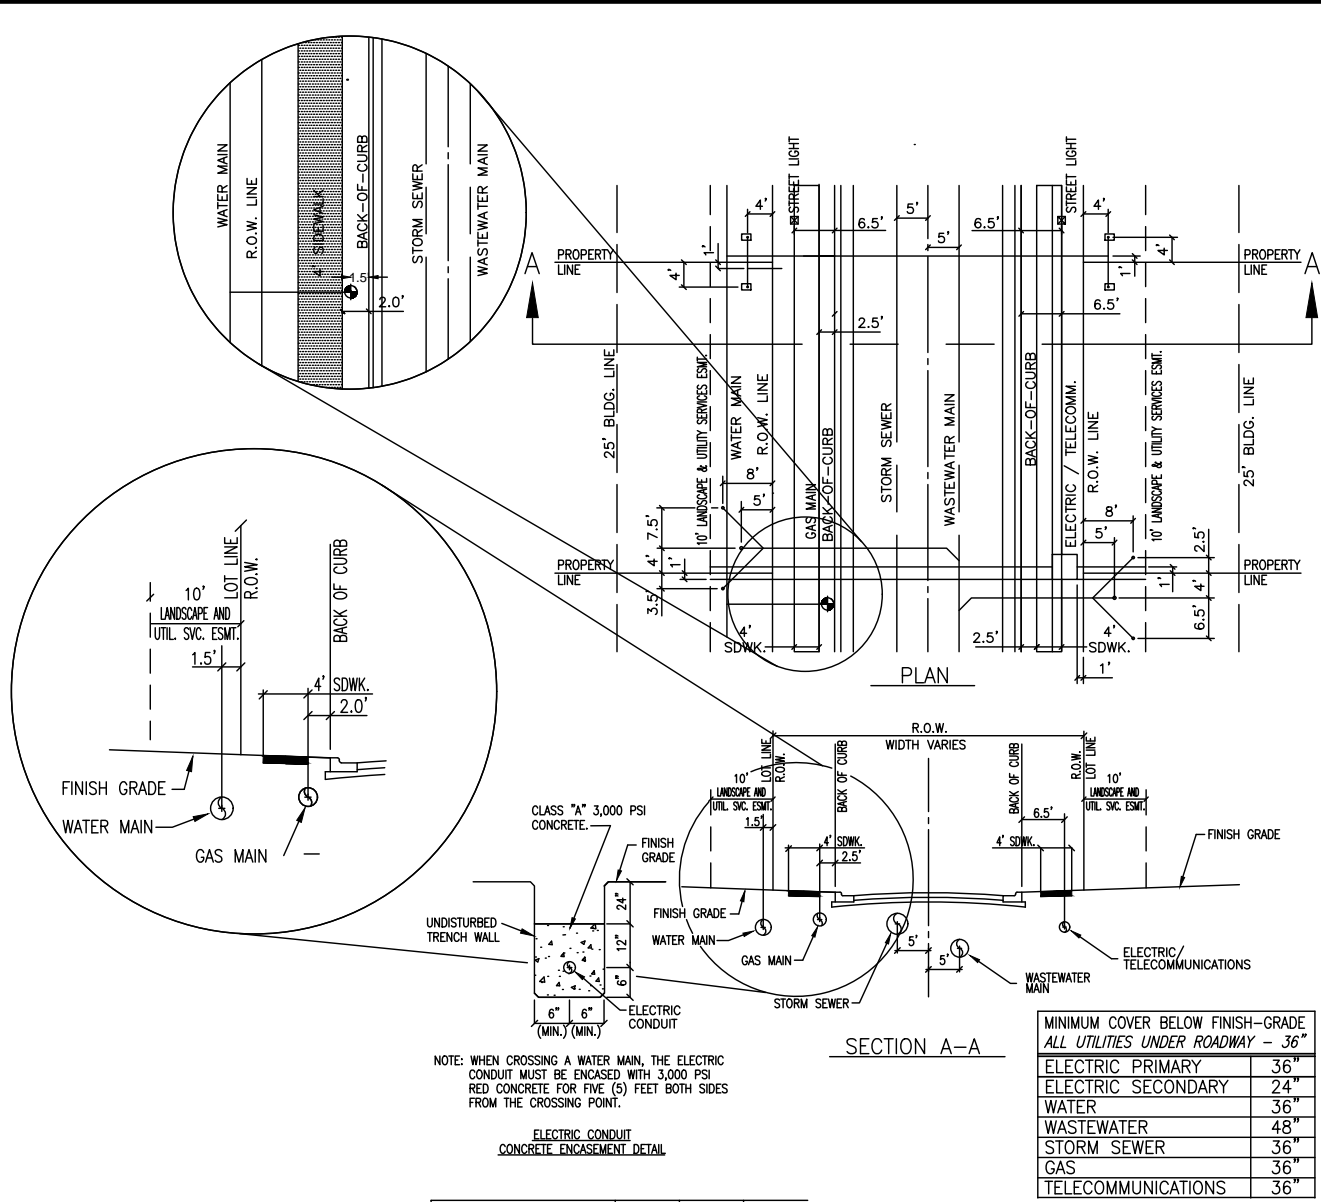

CLASSIFICATION	ROW	B-B	PWMT
LOCAL STREET	50'	34'	30'
RESIDENTIAL STREET	35'	24'	18'
MAJOR COLLECTOR	75'	42'	41'



The Architect/Engineer assumes responsibility for appropriate use of this standard.

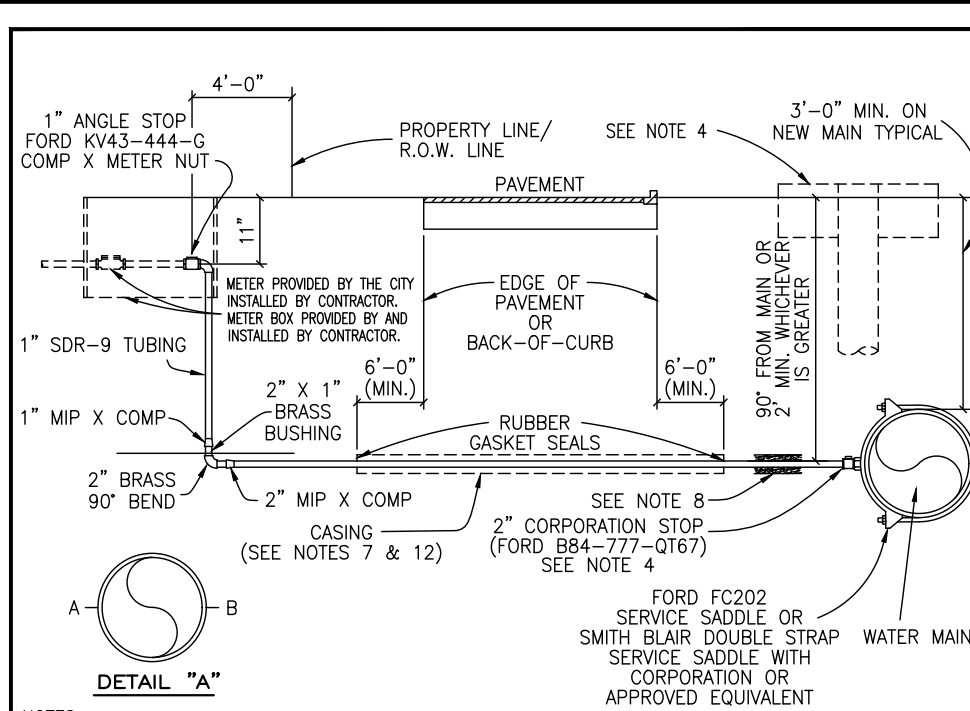


- NOTES:
- SUCCESSIVE TAPS INTO THE WATER MAIN SHALL BE SPACED A MINIMUM OF 18" OFFSET AND AT THE CENTERLINE AS SHOWN ON DETAIL "A".
  - WHERE NO SIDEWALK EXISTS, METER BOXES SHALL BE SET TO CONFORM TO FINISHED GRADE.
  - AUTORIZED SERVICE LINE MATERIAL: POLYETHYLENE TUBING SHALL BE SDR-9, CLASS 200, SDR TUBING SHALL HAVE STAINLESS STEEL STIFFENERS.
  - ROTATE THE CORPORATION STOP SO THAT THE OPERATING NUT IS ACTUATED FROM THE VERTICAL POSITION RATHER THAN THE HORIZONTAL. SEE STD. RISER FOR CORP. STOP DETAIL, (DWG. # W08).
  - SERVICE LINES SHALL BE CONTINUOUS FROM CORPORATION STOP TO CORPORATION STOP WITH NO FITTINGS IN BETWEEN.
  - SERVICE CASING SHALL NOT BE INSTALLED BY WATER SETTING UNDER ROADWAY.
  - CASING REQUIRED FOR ALL PAVED CROSSINGS. 4" SDR-26 REQUIRED FOR OPEN-CUT. STEEL CASING PIPE REQUIRED FOR JACK AND BORE. LIMITS OF CASING SHOULD EXTEND SIX FEET BEYOND THE EDGE OF PAVEMENT OR BACK-OF-CURB.
  - BEDDING MATERIAL AS PER CITY OF GEORGETOWN CONSTRUCTION SPECIFICATIONS.
  - ANY VARIATIONS ON FITTINGS MUST BE APPROVED BY THE CITY ENGINEER.
  - METER BOX TO BE CAPABLE OF HOUSING FROM AUTOMATIC METER READING DEVICE, USE DFM-PLASTICS, INC. PART NO. 1200-58MM OR APPROVED EQUAL.
  - ALL SERVICE LINES SHALL BE PLACED 90° PERPENDICULAR TO THE ROADWAY. SEE DETAIL W-03.
  - CASING SHALL EXTEND OUT TO WITHIN 4' INSIDE OF THE R.O.W. LINE, ON BOTH SIDES.

The Architect/Engineer assumes responsibility for appropriate use of this standard.





CITY OF GEORGETOWN	CONSTRUCTION STANDARDS AND DETAILS	W03
DATE	1/2/2013	W03
REV	1/2/2013	W03

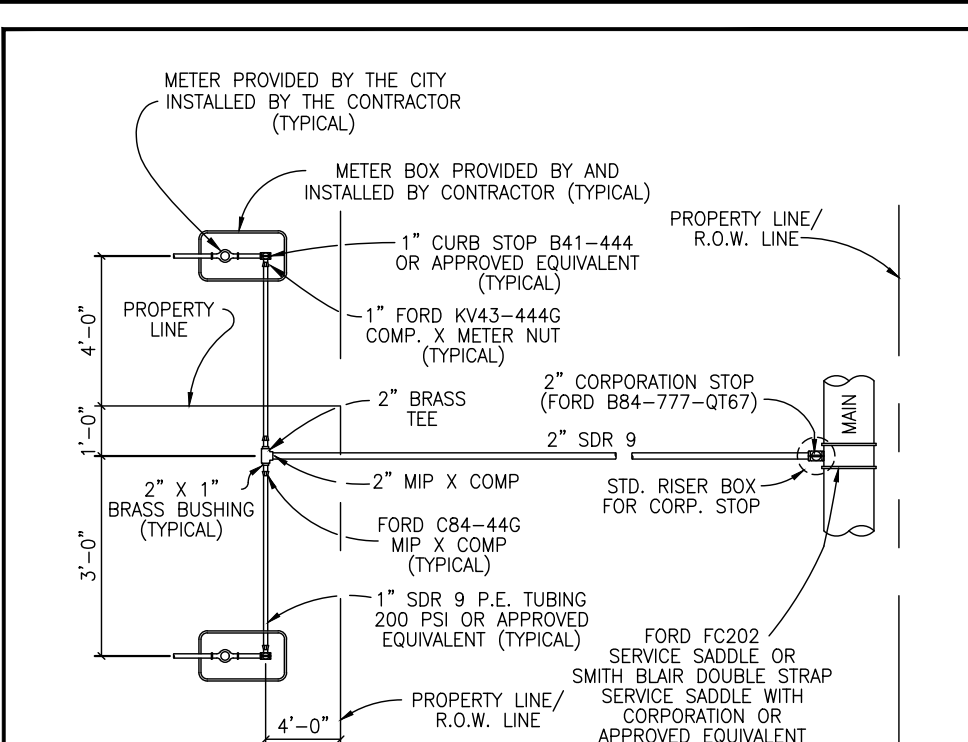

- NOTES:
- AUTORIZED SERVICE LINE MATERIAL: POLYETHYLENE TUBING SHALL BE SDR-9, CLASS 200, SDR TUBING SHALL HAVE STAINLESS STEEL STIFFENERS.
  - ANGLE STOP SHALL BE 1" MINIMUM.
  - 1" ANGLE STOPS WITH 3/4" VALVES SHALL NOT BE PERMITTED.
  - MULTIPLE SERVICE/METER INSTALLATIONS OF MORE THAN 4 METERS PER SERVICE AND SERVICE LINES LARGER THAN 2" IN DIAMETER SHALL BE HANDLED ON AN INDIVIDUAL BASIS.
  - ANGLE STOPS 1 1/2" AND 2" IN SIZE SHALL BE PROVIDED WITH BOTH A LOCKING CAP AND METER FLANGE.
  - ANGLE STOPS SHALL BE INSTALLED 8" BELOW FINISHED GRADE AND MARKED WITH A 2" X 2" X 48" TREATED WOOD STAKE, PAINTED BLUE.
  - BEDDING MATERIAL AS PER CITY OF GEORGETOWN CONSTRUCTION SPECIFICATIONS.
  - CASING REQUIREMENTS FOR SERVICE LINES CROSSING ROADWAYS SEE DETAIL W-03 NOTE #7.
  - ANY VARIATIONS ON FITTINGS MUST BE APPROVED BY THE CITY ENGINEER.
  - ALL SERVICE LINES SHALL BE PLACED 90° PERPENDICULAR TO THE ROADWAY.


The Architect/Engineer assumes responsibility for appropriate use of this standard.

CITY OF GEORGETOWN	CONSTRUCTION STANDARDS AND DETAILS	W05
DATE	1/2/2013	W05
REV	1/2/2013	W05

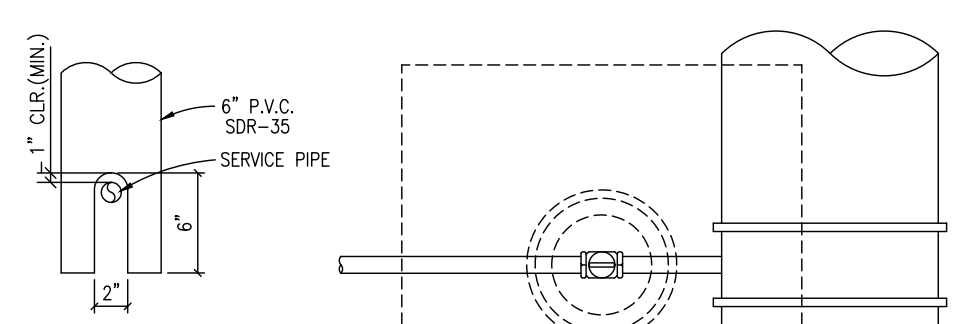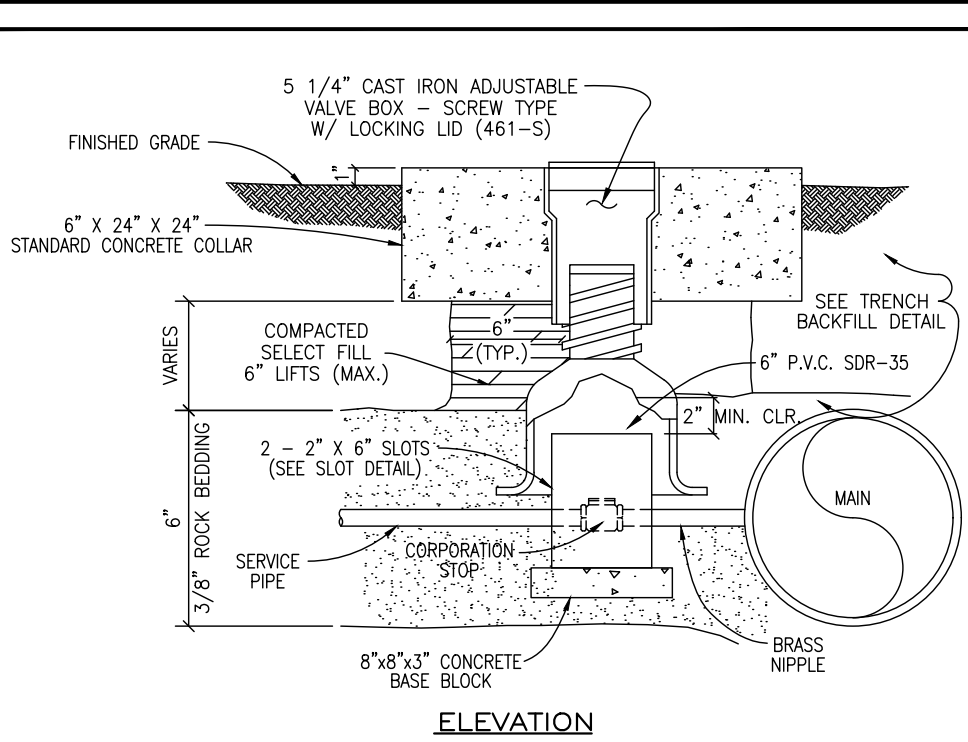

The Architect/Engineer assumes responsibility for appropriate use of this standard.

CITY OF GEORGETOWN	CONSTRUCTION STANDARDS AND DETAILS	W08
DATE	1/2/2013	W08
REV	1/2/2013	W08

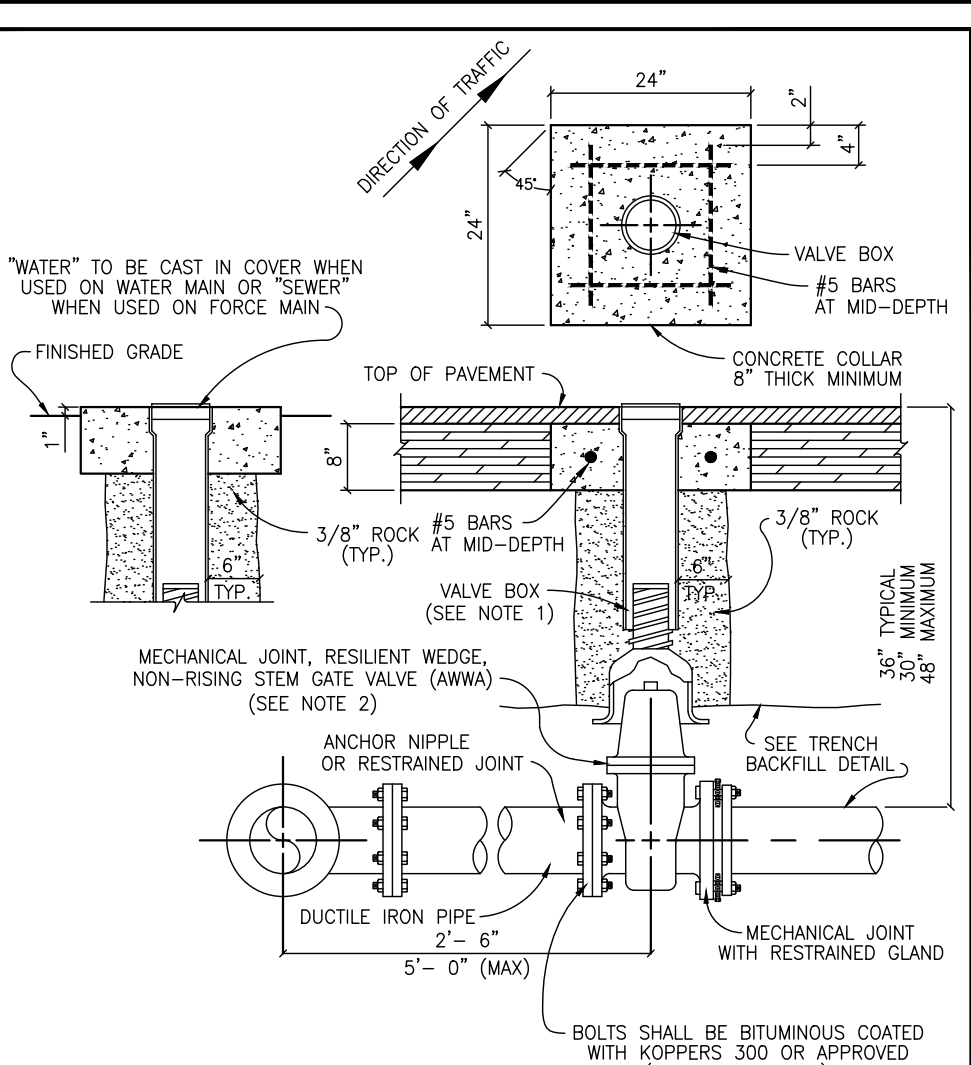


NOTES:

- VALVE BOX SHALL BE 5 1/4" CAST IRON ADJUSTABLE HAVING AN ADJUSTABLE RANGE OF 4" OR 6" INCHES FROM INSTALLED FINISH GRADE.
- ACCEPTABLE GATE VALVES ARE:  
A. AMERICAN FLOW CONTROL - SERIES 2500  
B. MUELLER - 2360 SERIES  
C. CLOW

The Architect/Engineer assumes responsibility for appropriate use of this standard.

CITY OF GEORGETOWN	CONSTRUCTION STANDARDS AND DETAILS	W07
DATE	1/2/2013	W07
REV	1/2/2013	W07

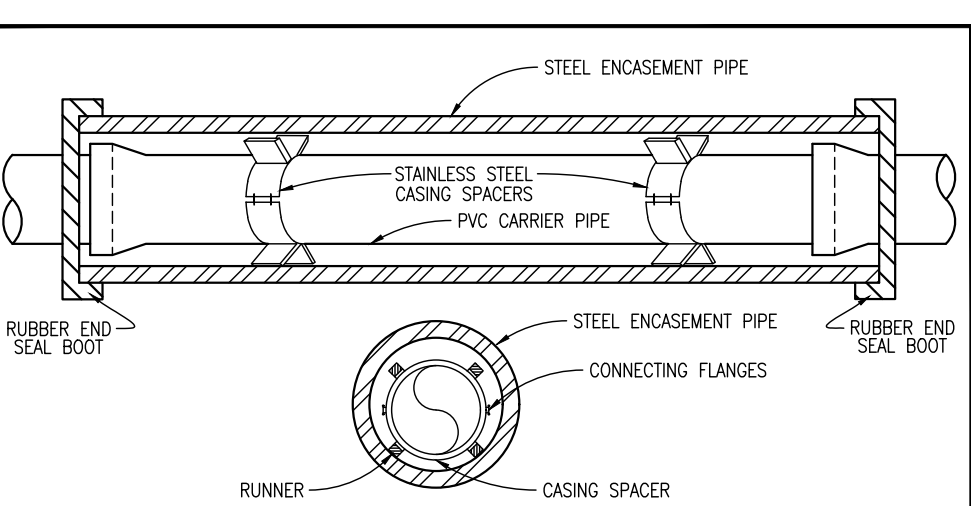

- NOTES:
- CASING SPACERS SHALL BE BOLT ON STYLE WITH A SHELL MADE IN TWO SECTIONS OF HEAVY 7-304 STAINLESS STEEL. CONNECTING FLANGES SHALL BE RIGGED FOR EXTRA STRENGTH. CASING SPACERS SHALL BE MADE BY CASING WORKERS, WFS, CO. OR APPROVED EQUAL.
  - CASING SPACERS SHALL HAVE RUNNERS MADE OF ULTRA HIGH MOLECULAR WEIGHT POLYMER, WITH A MINIMUM HEIGHT OF 2 INCHES.
  - DO NOT USE WEDGES BETWEEN TOP OF PVC CARRIER PIPE AND INSIDE OF CASING TO KEEP PVC FROM MOVING.
  - PRIOR TO INSERTING PVC CARRIER PIPE, ANY WATER SHOULD BE PUMPED OUT OF THE CASING PIPE SO THAT NO MORE THAN A FEW INCHES OF WATER REMAINS.
  - SPACERS WILL BE REQUIRED WITHIN AT LEAST 3 FEET FROM BOTH OPENINGS OF THE ENCASEMENT PIPE AND SPACED NO GREATER THAN 6 FEET THROUGHOUT THE ENCASEMENT PIPE.
  - ENCASEMENT PIPE SHALL BE SMOOTH STEEL, 35,000 PSI YIELD STRENGTH WITH THICKNESS ACCORDING TO THE FOLLOWING TABLE:
  - WHEN CASING IS REQUIRED UNDER PAVEMENT WITHIN THE R.O.W., THE CASING SHALL EXTEND OUT TO WITHIN 4' INSIDE OF THE R.O.W. LINE, ON BOTH SIDES.
  - ALL JOINTS SHALL BE RESTRAINED ON PVC CARRIER PIPE.

The Architect/Engineer assumes responsibility for appropriate use of this standard.

CITY OF GEORGETOWN	CONSTRUCTION STANDARDS AND DETAILS	W14
DATE	1/2/2013	W14
REV	1/2/2013	W14

PIPE SIZE - CARRIER (DIAMETER)	PIPE SIZE - CASING (DIAMETER) (MIN.)	MINIMUM PIPE THICKNESS (INCHES)
6"	18"	1/4"
8"	18"	5/16"
10"	20"	3/8"
12"	24"	7/16"
14"	30"	1/2"
16"	36"	1/2"
20"	48"	1/2"

The Architect/Engineer assumes responsibility for appropriate use of this standard.

CITY OF GEORGETOWN	CONSTRUCTION STANDARDS AND DETAILS	W11
DATE	1/2/2013	W11
REV	1/2/2013	W11

PIPE SIZE - CARRIER (DIAMETER)	PIPE SIZE - CASING (DIAMETER) (MIN.)	MINIMUM PIPE THICKNESS (INCHES)
6"	18"	1/4"
8"	18"	5/16"
10"	20"	3/8"
12"	24"	7/16"
14"	30"	1/2"
16"	36"	1/2"
20"	48"	1/2"

The Architect/Engineer assumes responsibility for appropriate use of this standard.

CITY OF GEORGETOWN	CONSTRUCTION STANDARDS AND DETAILS	W13
DATE	1/2/2013	W13
REV	1/2/2013	W13

PIPE SIZE - CARRIER (DIAMETER)	PIPE SIZE - CASING (DIAMETER) (MIN.)	MINIMUM PIPE THICKNESS (INCHES)
6"	18"	1/4"
8"	18"	5/16"
10"	20"	3/8"
12"	24"	7/16"
14"	30"	1/2"
16"	36"	1/2"
20"	48"	1/2"

The Architect/Engineer assumes responsibility for appropriate use of this standard.

CITY OF GEORGETOWN	CONSTRUCTION STANDARDS AND DETAILS	W12
DATE	1/2/2013	W12
REV	1/2/2013	W12

PIPE SIZE - CARRIER (DIAMETER)	PIPE SIZE - CASING (DIAMETER) (MIN.)	MINIMUM PIPE THICKNESS (INCHES)
6"	18"	1/4"
8"	18"	5/16"
10"	20"	3/8"
12"	24"	7/16"
14"	30"	1/2"
16"	36"	1/2"
20"	48"	1/2"

The Architect/Engineer assumes responsibility for appropriate use of this standard.

CITY OF GEORGETOWN	CONSTRUCTION STANDARDS AND DETAILS	W10
DATE	1/2/2013	W10
REV	1/2/2013	W10

PIPE SIZE - CARRIER (DIAMETER)	PIPE SIZE - CASING (DIAMETER) (MIN.)	MINIMUM PIPE THICKNESS (INCHES)
6"	18"	1/4"
8"	18"	5/16"
10"	20"	3/8"
12"	24"	7/16"
14"	30"	1/2"
16"	36"	1/2"
20"	48"	1/2"

The Architect/Engineer assumes responsibility for appropriate use of this standard.

CITY OF GEORGETOWN	CONSTRUCTION STANDARDS AND DETAILS	W18
DATE	1/2/2013	W18
REV	1/2/2013	W18

PIPE SIZE - CARRIER (DIAMETER)	PIPE SIZE - CASING (DIAMETER) (MIN.)	MINIMUM PIPE THICKNESS (INCHES)
6"	18"	1/4"
8"	18"	5/16"
10"	20"	3/8"
12"	24"	7/16"
14"	30"	1/2"
16"	36"	1/2"
20"	48"	1/2"

The Architect/Engineer assumes responsibility for appropriate use of this standard.

CITY OF GEORGETOWN	CONSTRUCTION STANDARDS AND DETAILS	W23
DATE	1/2/2013	W23
REV	1/2/2013	W23

PIPE SIZE - CARRIER (DIAMETER)	PIPE SIZE - CASING (DIAMETER) (MIN.)	MINIMUM PIPE THICKNESS (INCHES)
6"	18"	1/4"
8"	18"	5/16"
10"	20"	3/8"
12"	24"	7/16"
14"	30"	1/2"
16"	36"	1/2"
20"	48"	1/2"

The Architect/Engineer assumes responsibility for appropriate use of this standard.

CITY OF GEORGETOWN	CONSTRUCTION STANDARDS AND DETAILS	W22
DATE	1/2/2013	W22
REV	1/2/2013	W22

PIPE SIZE - CARRIER (DIAMETER)	PIPE SIZE - CASING (DIAMETER) (MIN.)	MINIMUM PIPE THICKNESS (INCHES)
6"	18"	1/4"
8"	18"	5/16"
10"	20"	3/8"
12"	24"	7/16"
14"	30"	1/2"
16"	36"	1/2"
20"	48"	1/2"

The Architect/Engineer assumes responsibility for appropriate use of this standard.

CITY OF GEORGETOWN	CONSTRUCTION STANDARDS AND DETAILS	W21
DATE	1/2/2013	W21
REV	1/2/2013	W21

PIPE SIZE - CARRIER (DIAMETER)	PIPE SIZE - CASING (DIAMETER) (MIN.)	MINIMUM PIPE THICKNESS (INCHES)
6"	18"	1/4"
8"	18"	5/16"
10"	20"	3/8"
12"	24"	7/16"
14"	30"	1/2"
16"	36"	1/2"
20"	48"	1/2"

The Architect/Engineer assumes responsibility for appropriate use of this standard.

CITY OF GEORGETOWN	CONSTRUCTION STANDARDS AND DETAILS	W20
DATE	1/2/2013	W20
REV	1/2/2013	W20

PIPE SIZE - CARRIER (DIAMETER)	PIPE SIZE - CASING (DIAMETER) (MIN.)	MINIMUM PIPE THICKNESS (INCHES)
6"	18"	1/4"
8"	18"	5/16"
10"	20"	3/8"
12"	24"	7/16"
14"	30"	1/2"
16"	36"	1/2"
20"	48"	1/2"

The Architect/Engineer assumes responsibility for appropriate use of this standard.

CITY OF GEORGETOWN	CONSTRUCTION STANDARDS AND DETAILS	W19
DATE	1/2/2013	W19
REV	1/2/2013	W19

PIPE SIZE - CARRIER (DIAMETER)	PIPE SIZE - CASING (DIAMETER) (MIN.)	MINIMUM PIPE THICKNESS (INCHES)
6"	18"	1/4"
8"	18"	5/16"
10"	20"	3/8"
12"	24"	7/16"
14"	30"	1/2"
16"	36"	1/2"
20"	48"	1/2"

The Architect/Engineer assumes responsibility for appropriate use of this standard.

CITY OF GEORGETOWN	CONSTRUCTION STANDARDS AND DETAILS	W17
DATE	1/2/2013	W17
REV	1/2/2013	W17

PIPE SIZE - CARRIER (DIAMETER)	PIPE SIZE - CASING (DIAMETER) (MIN.)	MINIMUM PIPE THICKNESS (INCHES)
6"	18"	1/4"
8"	18"	5/16"
10"	20"	3/8"
12"	24"	7/16"
14"	30"	1/2"
16"	36"	1/2"
20"	48"	1/2"

The Architect/Engineer assumes responsibility for appropriate use of this standard.

CITY OF GEORGETOWN	CONSTRUCTION STANDARDS AND DETAILS	W16
DATE	1/2/2013	W16
REV	1/2/2013	W16

PIPE SIZE - CARRIER (DIAMETER)	PIPE SIZE - CASING (DIAMETER) (MIN.)	MINIMUM PIPE THICKNESS (INCHES)
6"	18"	1/4"
8"	18"	5/16"
10"	20"	3/8"
12"	24"	7/16"
14"	30"	1/2"
16"	36"	1/2"
20"	48"	1/2"

The Architect/Engineer assumes responsibility for appropriate use of this standard.

CITY OF GEORGETOWN	CONSTRUCTION STANDARDS AND DETAILS	W15
DATE	1/2/2013	W15
REV	1/2/2013	W15

PIPE SIZE - CARRIER (DIAMETER)	PIPE SIZE - CASING (DIAMETER) (MIN.)	MINIMUM PIPE THICKNESS (INCHES)
6"	18"	1/4"
8"	18"	5/16"
10"	20"	3/8"
12"	24"	7/16"
14"	30"	1/2"
16"	36"	1/2"
20"	48"	1/2"

The Architect/Engineer assumes responsibility for appropriate use of this standard.

CITY OF GEORGETOWN	CONSTRUCTION STANDARDS AND DETAILS	W14
DATE	1/2/2013	W14
REV	1/2/2013	W14

PIPE SIZE - CARRIER (DIAMETER)	PIPE SIZE - CASING (DIAMETER) (MIN.)	MINIMUM PIPE THICKNESS (INCHES)
6"	18"	1/4"
8"	18"	5/16"
10"	20"	3/8"
12"	24"	7/16"
14"	30"	1/2"
16"	36"	1/2"
20"	48"	1/2"

The Architect/Engineer assumes responsibility for appropriate use of this standard.

CITY OF GEORGETOWN	CONSTRUCTION STANDARDS AND DETAILS	W13
DATE	1/2/2013	W13
REV	1/2/2013	W13

PIPE SIZE - CARRIER (DIAMETER)	PIPE SIZE - CASING (DIAMETER) (MIN.)	MINIMUM PIPE THICKNESS (INCHES)
6"	18"	1/4"
8"	18"	5/16"
10"	20"	3/8"
12"	24"	7/16"
14"	30"	1/2"
16"	36"	1/2"
20"	48"	1/2"

The Architect/Engineer assumes responsibility for appropriate use of this standard.

CITY OF GEORGETOWN	CONSTRUCTION STANDARDS AND DETAILS	W12
DATE	1/2/2013	W12
REV	1/2/2013	W12

PIPE SIZE - CARRIER (DIAMETER)	PIPE SIZE - CASING (DIAMETER) (MIN.)	MINIMUM PIPE THICKNESS (INCHES)
6"	18"	1/4"
8"	18"	5/16"
10"	20"	3/8"
12"	24"	7/16"
14"	30"	1/2"
16"	36"	1/2"
20"	48"	1/2"

The Architect/Engineer assumes responsibility for appropriate use of this standard.

CITY OF GEORGETOWN	CONSTRUCTION STANDARDS AND DETAILS	W11
DATE	1/2/2013	W11
REV	1/2/2013	W11

PIPE SIZE - CARRIER (DIAMETER)	PIPE SIZE - CASING (DIAMETER) (MIN.)	MINIMUM PIPE THICKNESS (INCHES)
6"	18"	1/4"
8"	18"	5/16"
10"	20"	3/8"
12"	24"	7/16"
14"	30"	1/2"
16"	36"	1/2"
20"	48"	1/2"

The Architect/Engineer assumes responsibility for appropriate use of this standard.

CITY OF GEORGETOWN	CONSTRUCTION STANDARDS AND DETAILS	W10
DATE	1/2/2013	W10
REV	1/2/2013	W10

PIPE SIZE - CARRIER (DIAMETER)	PIPE SIZE - CASING (DIAMETER) (MIN.)	MINIMUM PIPE THICKNESS (INCHES)
6"	18"	1/4"
8"	18"	5/16"
10"	20"	3/8"
12"	24"	7/16"
14"	30"	1/2"
16"	36"	1/2"
20"	48"	1/2"

The Architect/Engineer assumes responsibility for appropriate use of this standard.

CITY OF GEORGETOWN	CONSTRUCTION STANDARDS AND DETAILS	W09
DATE	1/2/2013	W09
REV	1/2/2013	W09

PIPE SIZE - CARRIER (DIAMETER)	PIPE SIZE - CASING (DIAMETER) (MIN.)	MINIMUM PIPE THICKNESS (INCHES)
6"	18"	1/4"
8"	18"	5/16"
10"	20"	3/8"
12"	24"	7/16"
14"	30"	1/2"
16"	36"	1/2"
20"	48"	1/2"

















The Architect/Engineer assumes responsibility for appropriate use of this standard.

CITY OF GEORGETOWN	CONSTRUCTION STANDARDS AND DETAILS	W08
DATE	1/2/2013	W08
REV	1/2/2013	W08

PIPE SIZE - CARRIER (DIAMETER)	PIPE SIZE - CASING (DIAMETER) (MIN.)	MINIMUM PIPE THICKNESS (INCHES)
6"	18"	



FILE PATH: J:\CADD\4488\4488-WASTE DETAILS.dwg - Nov 07, 2024 - 7:21am

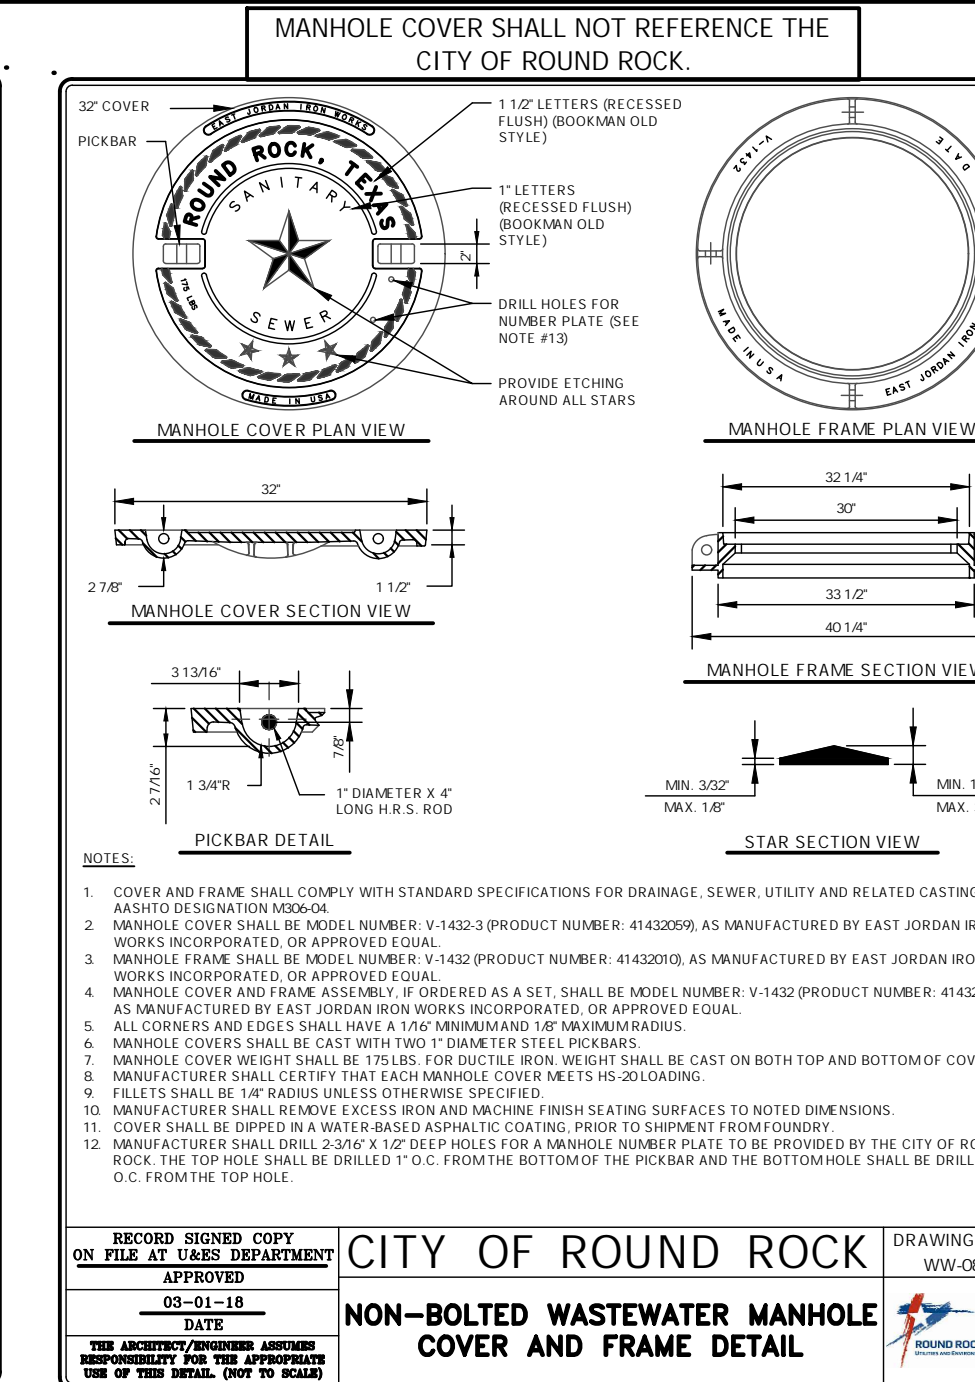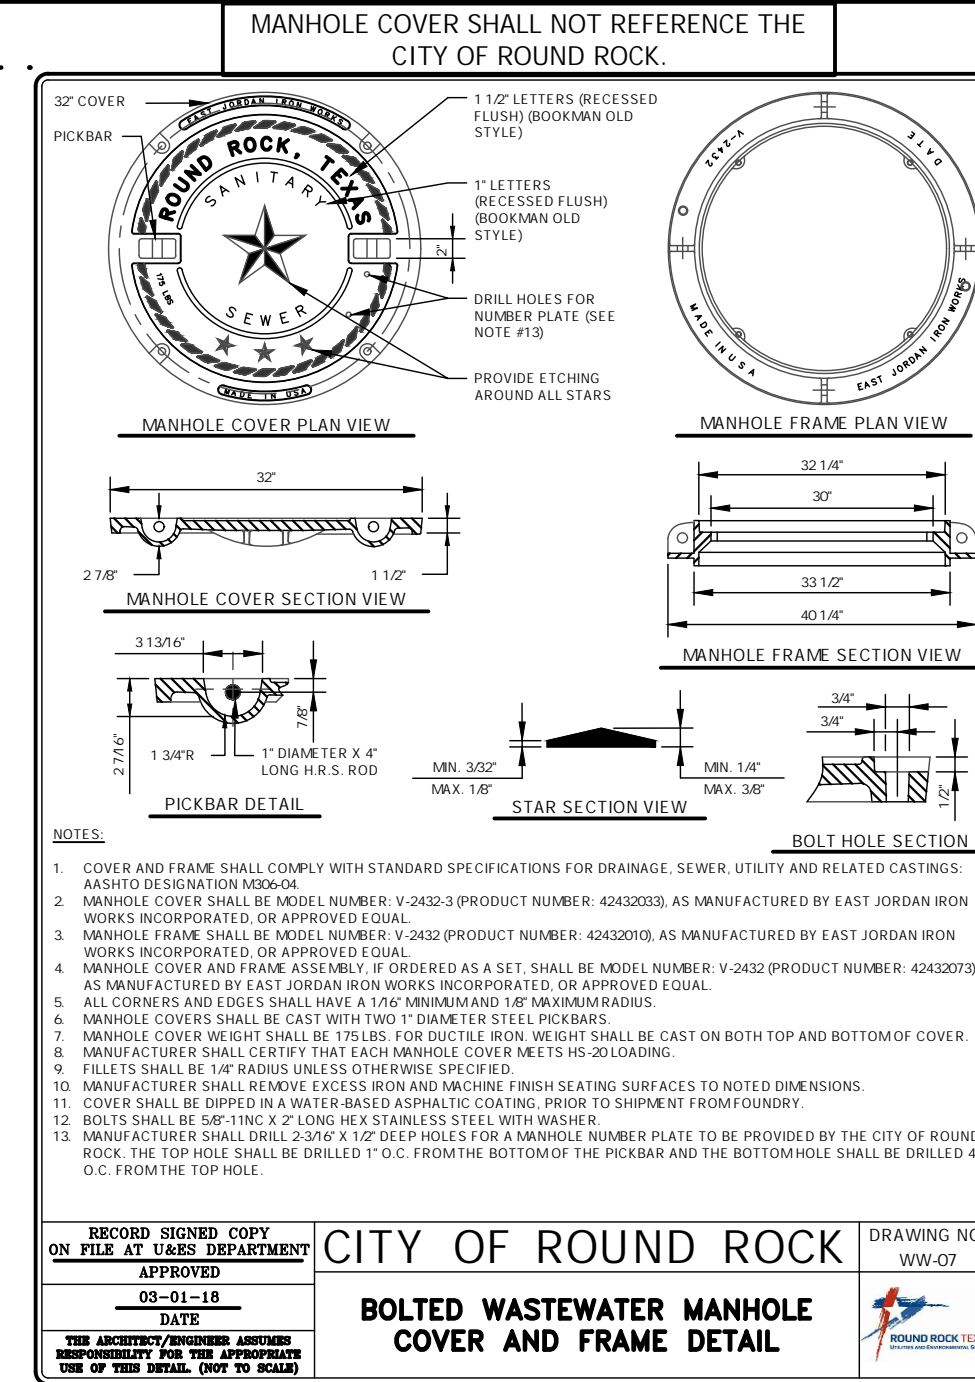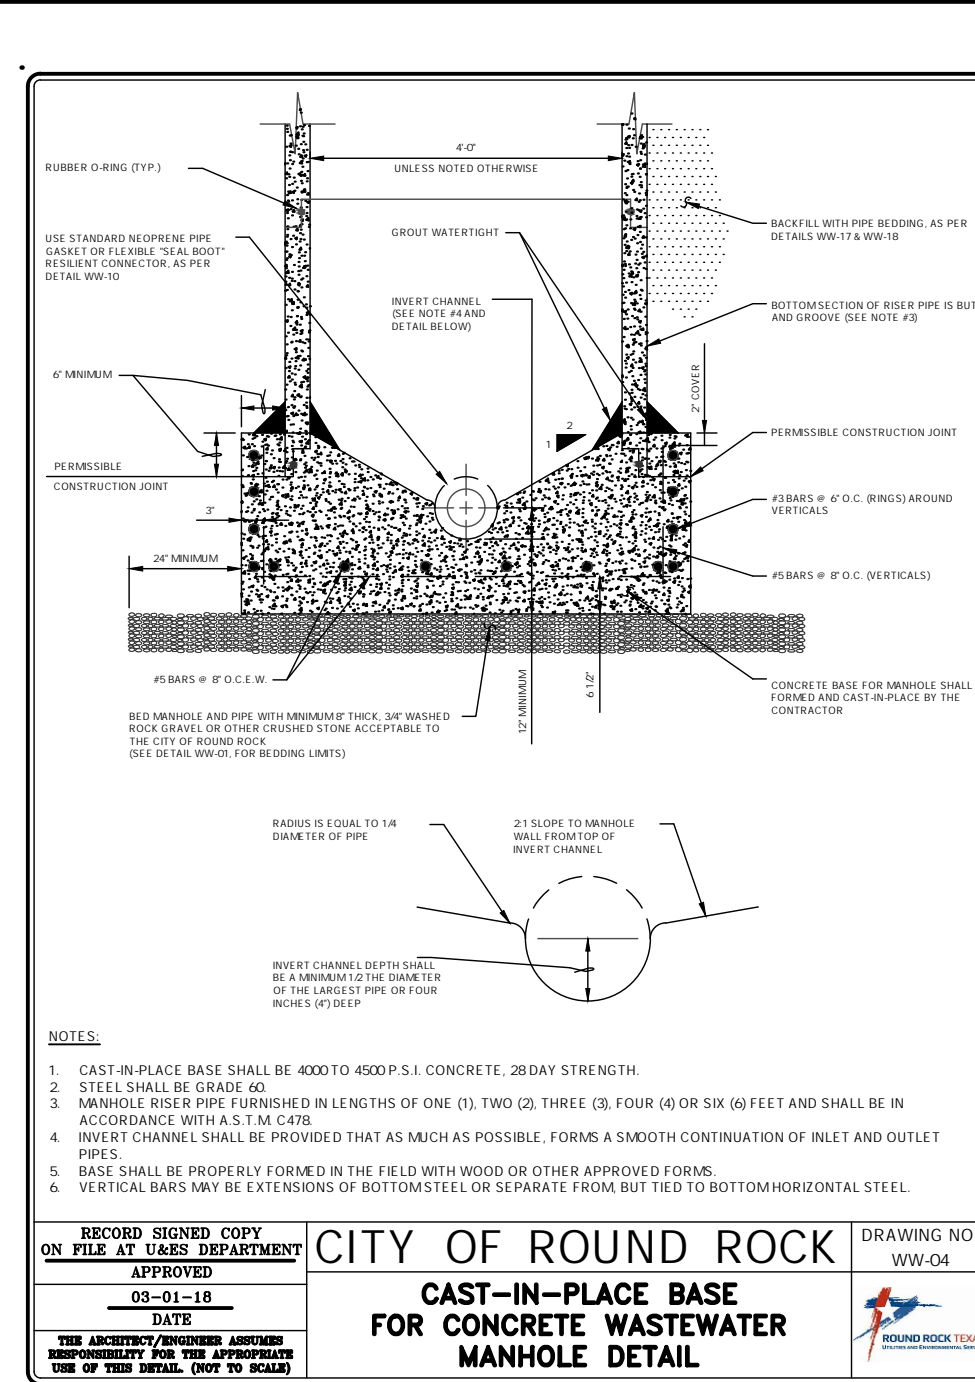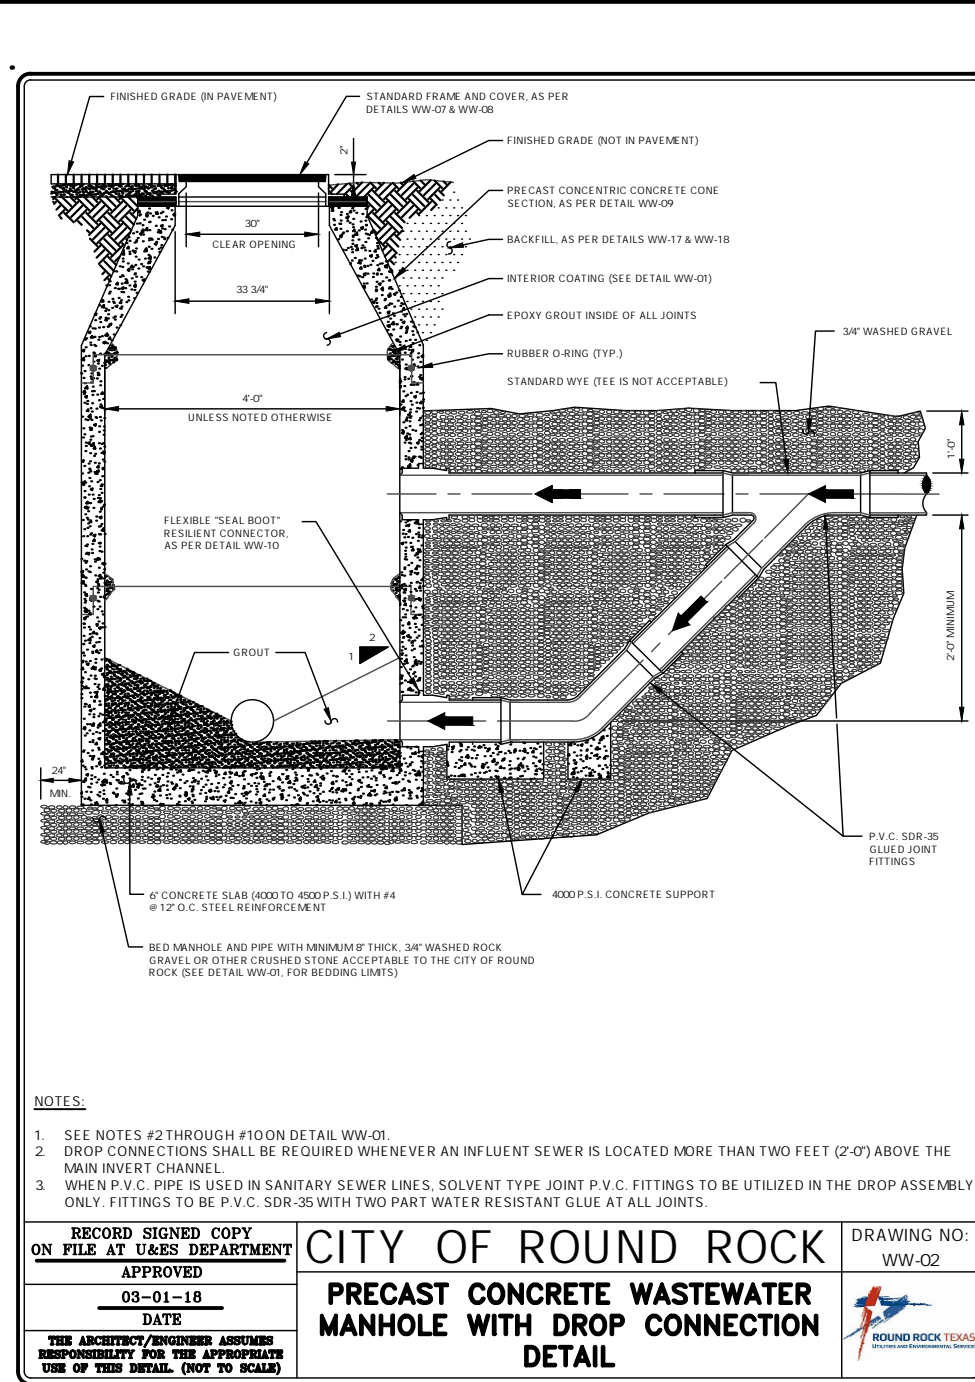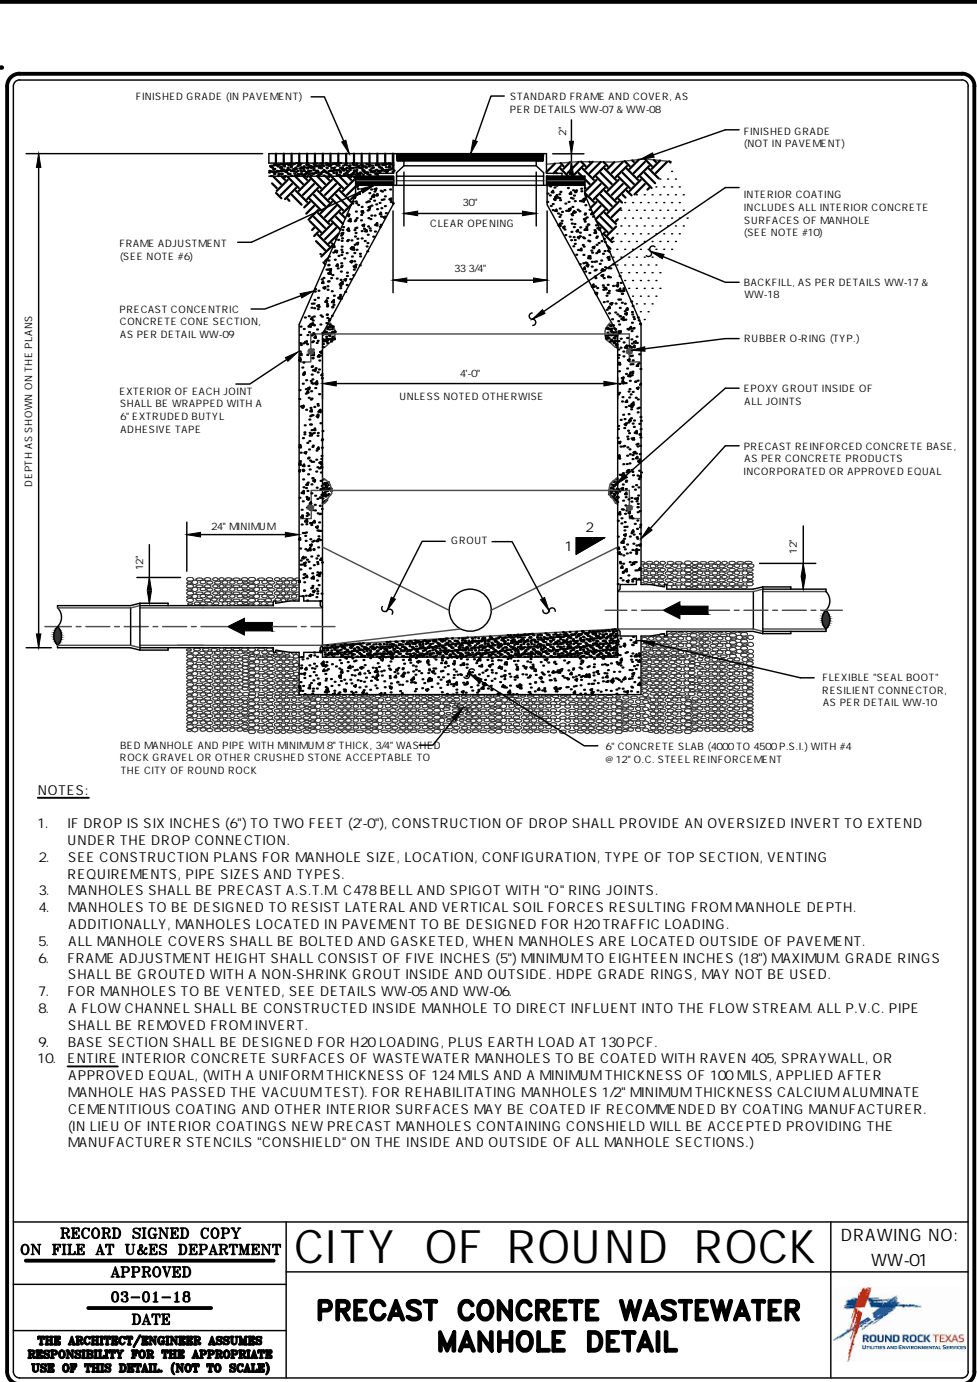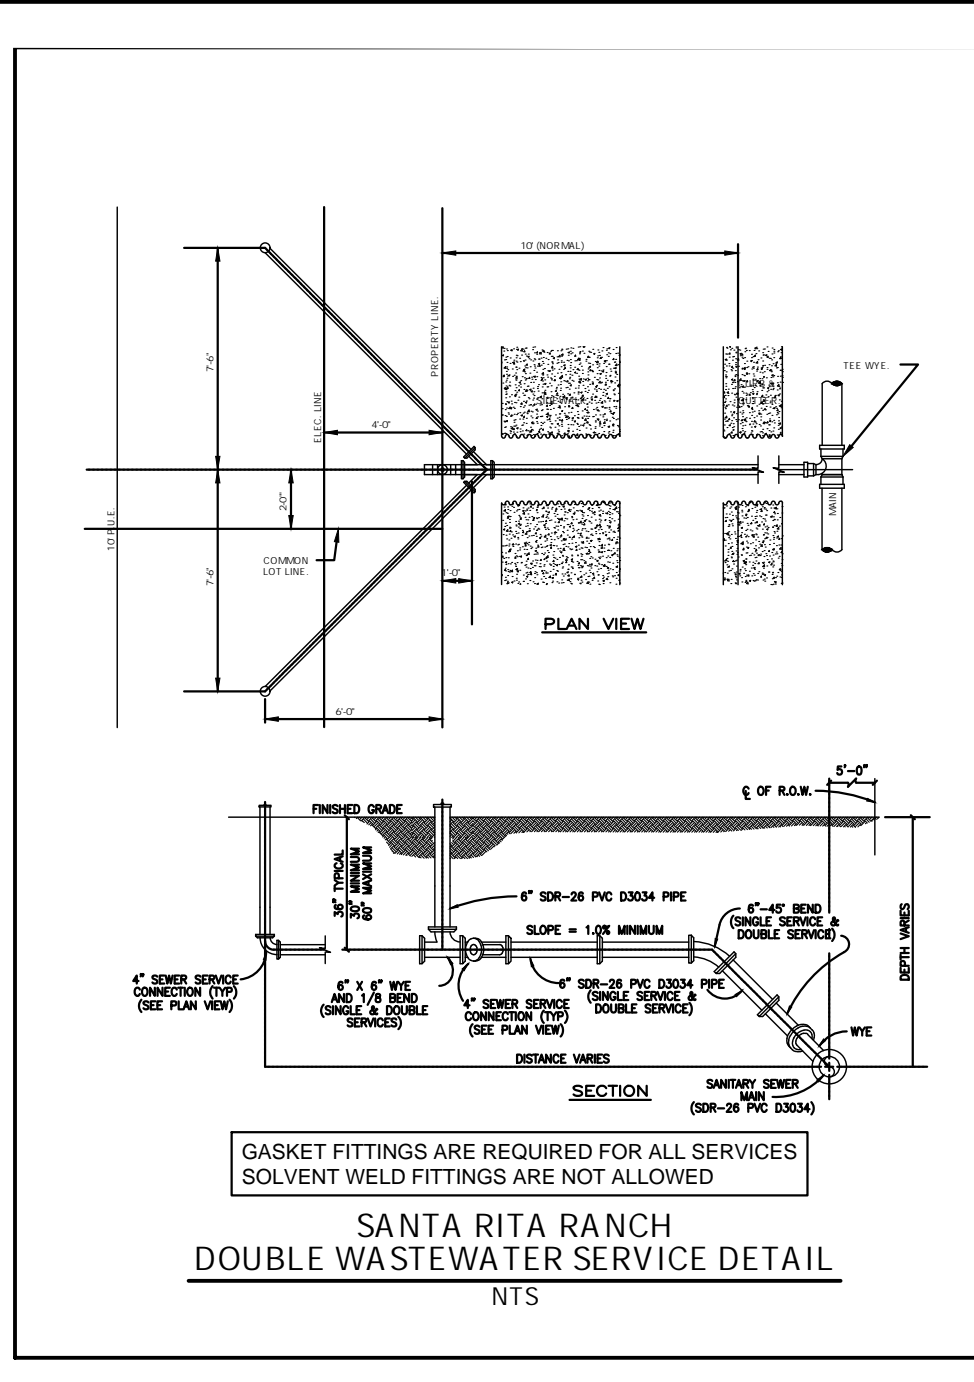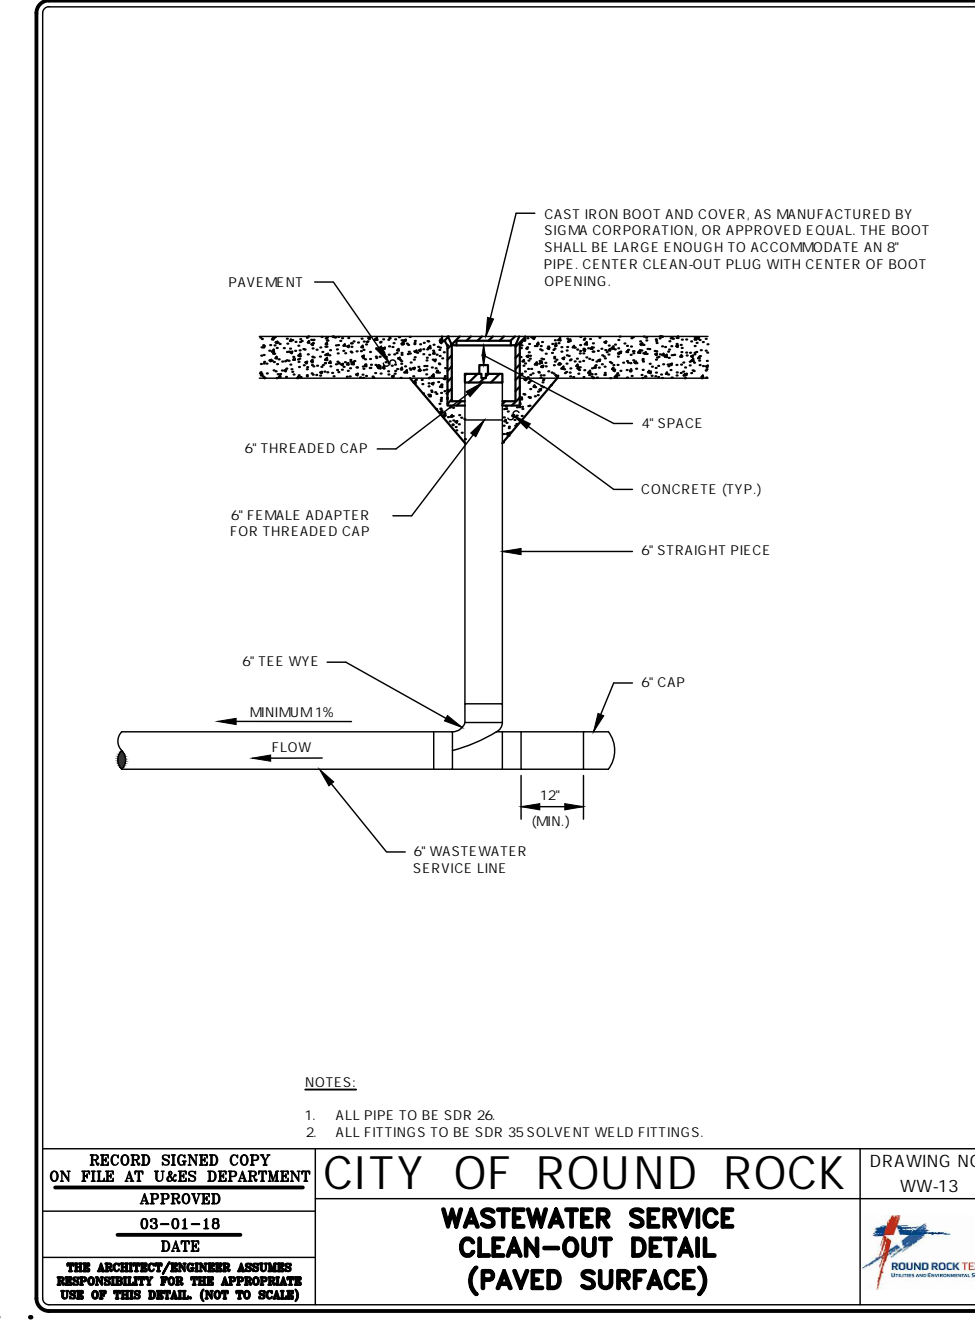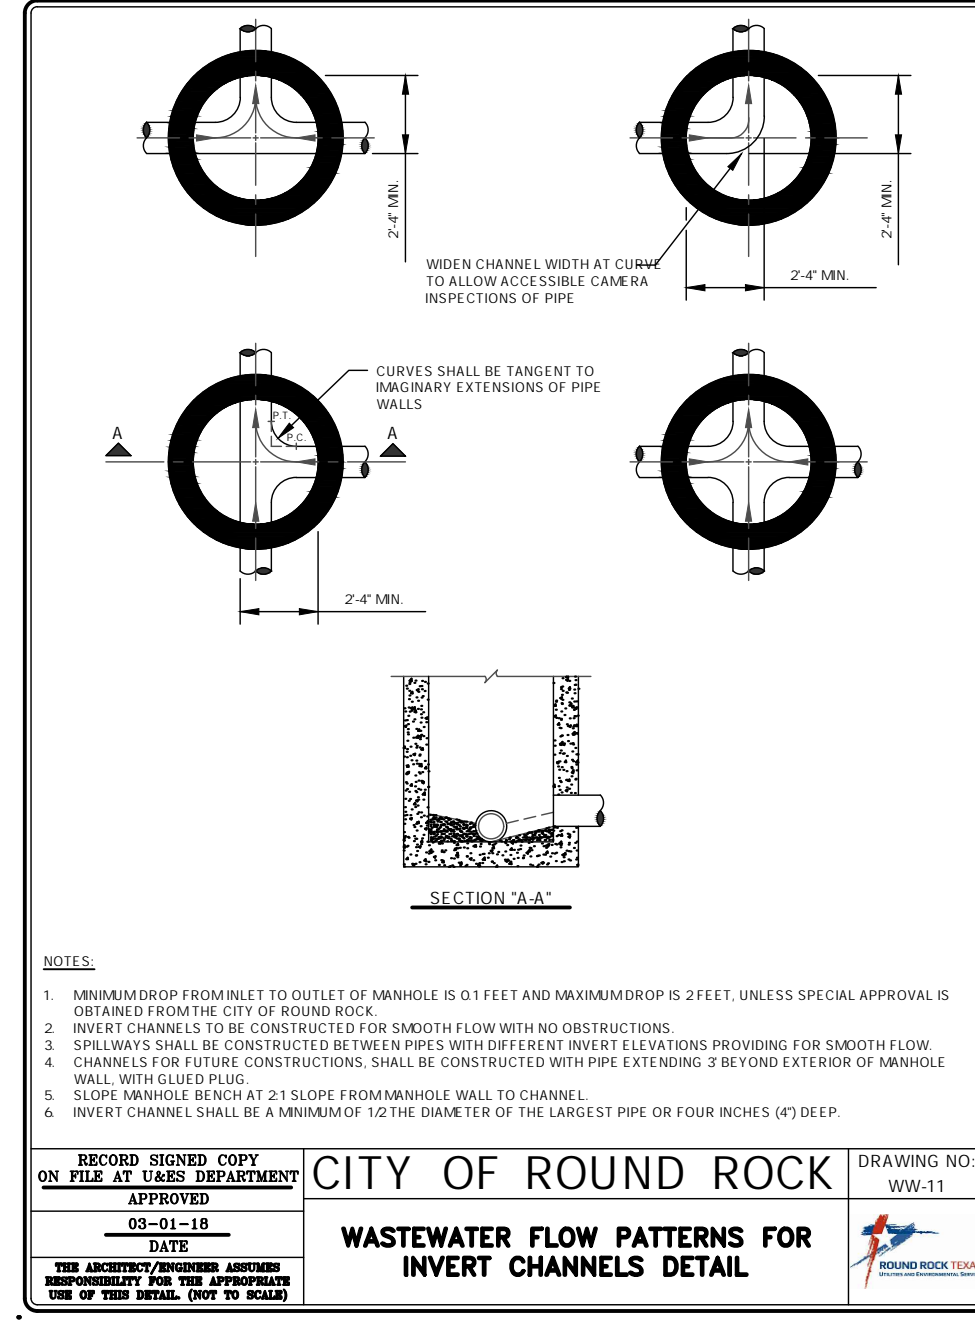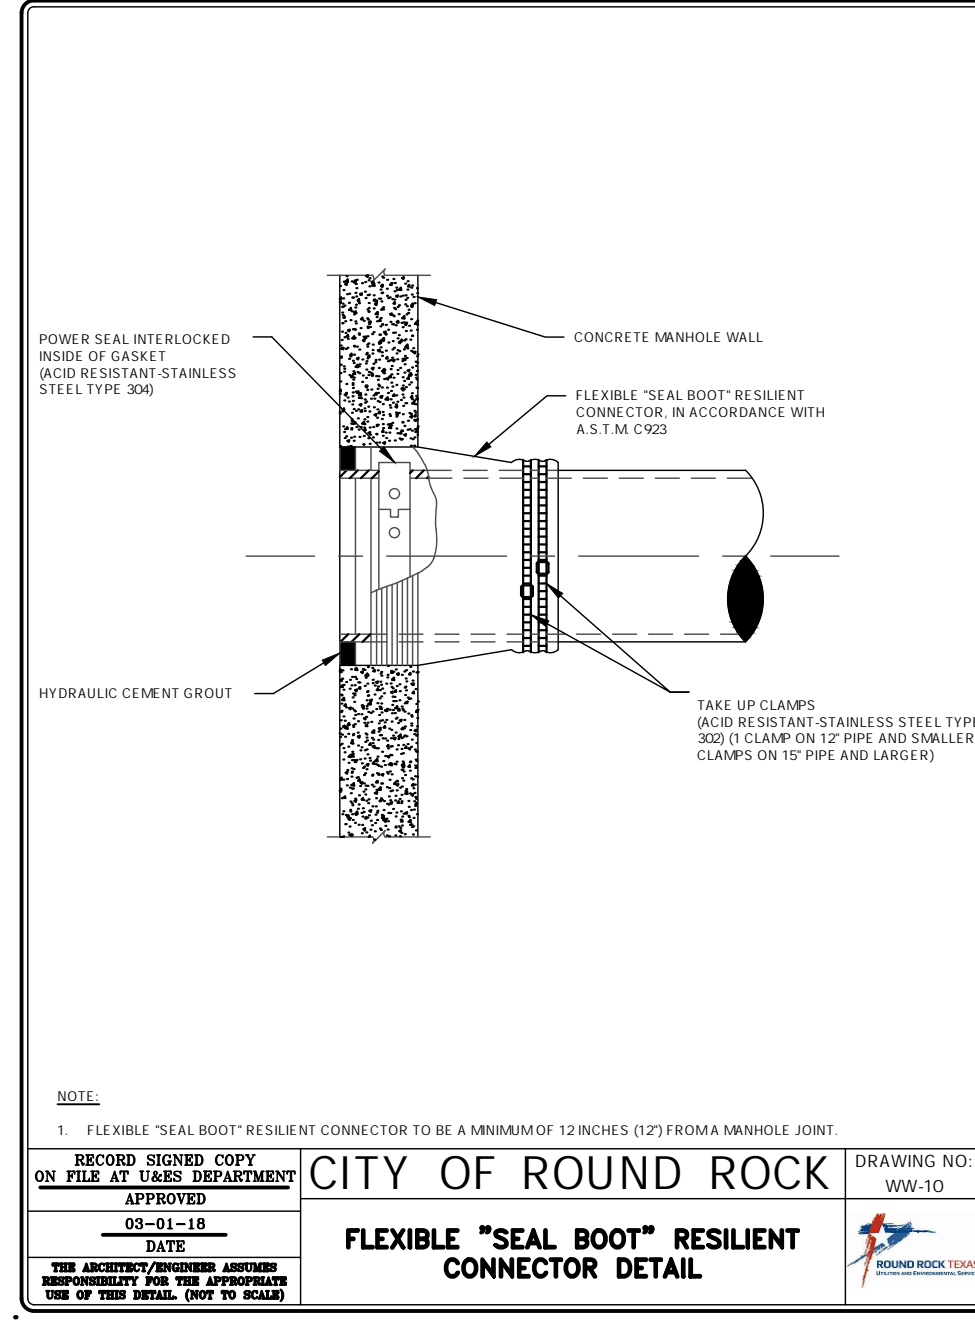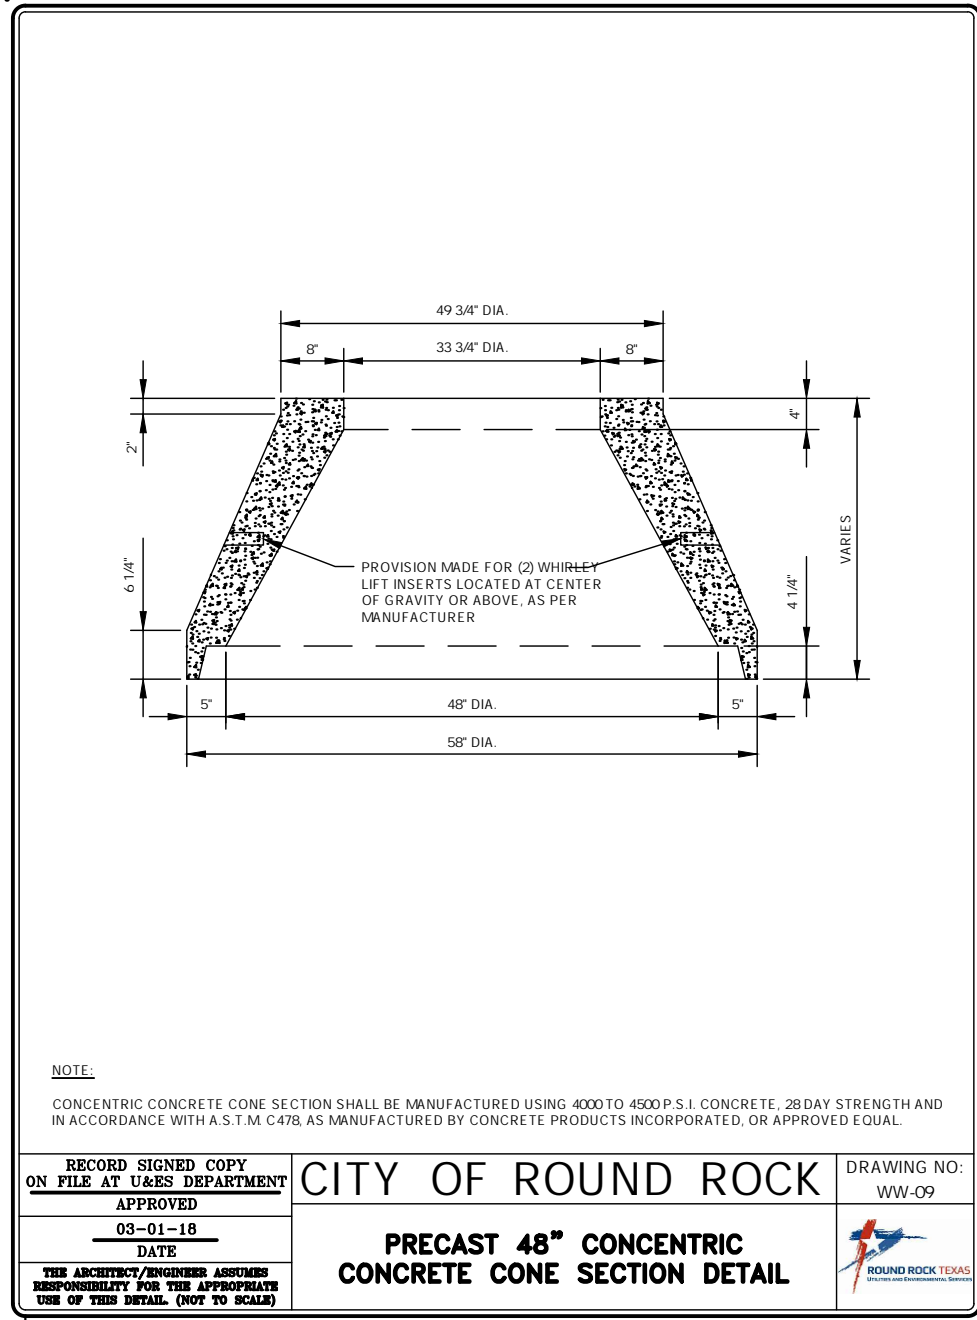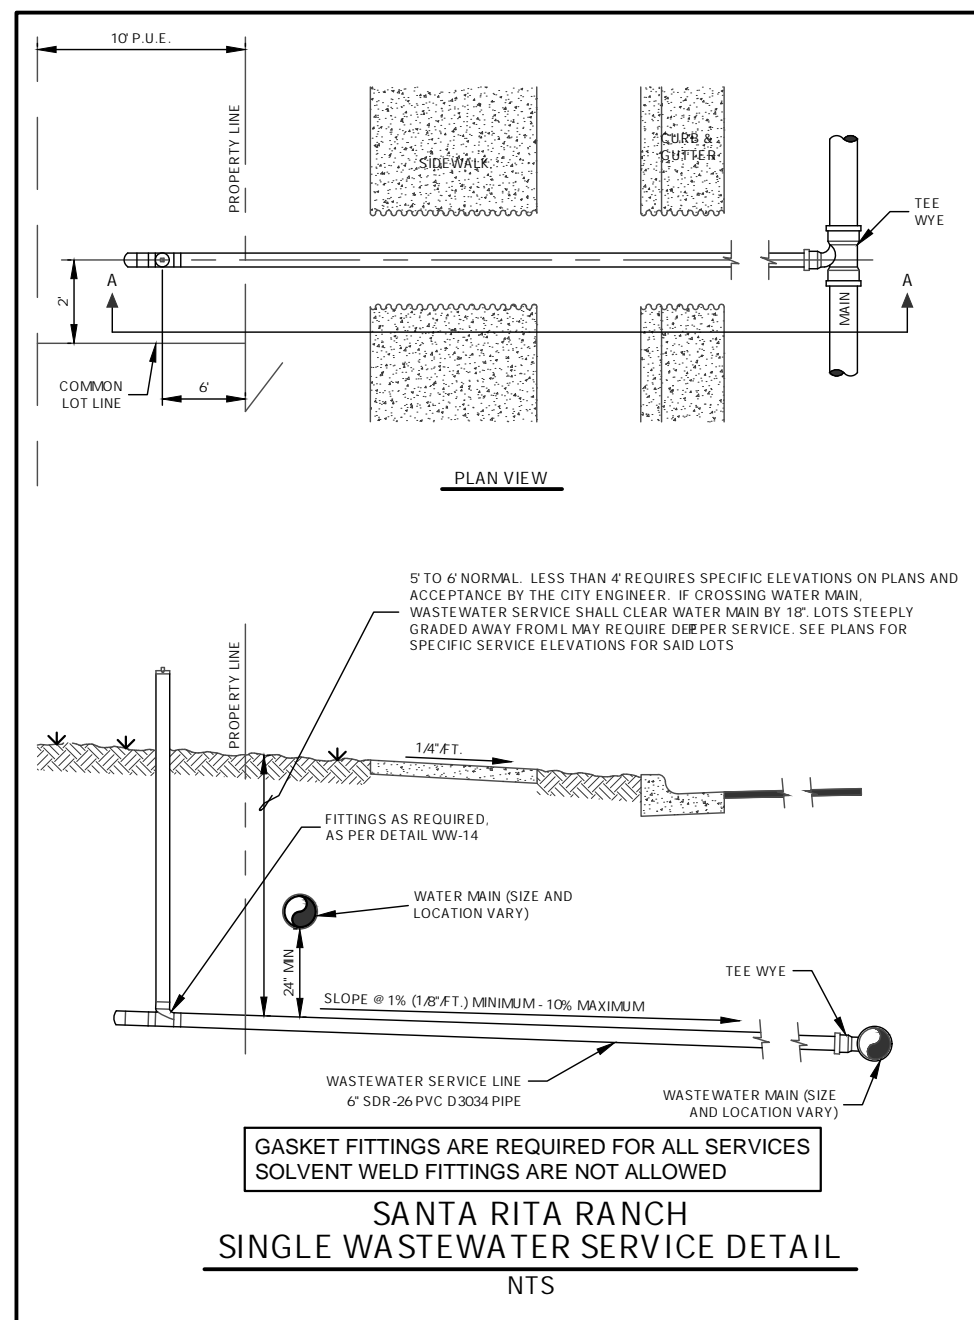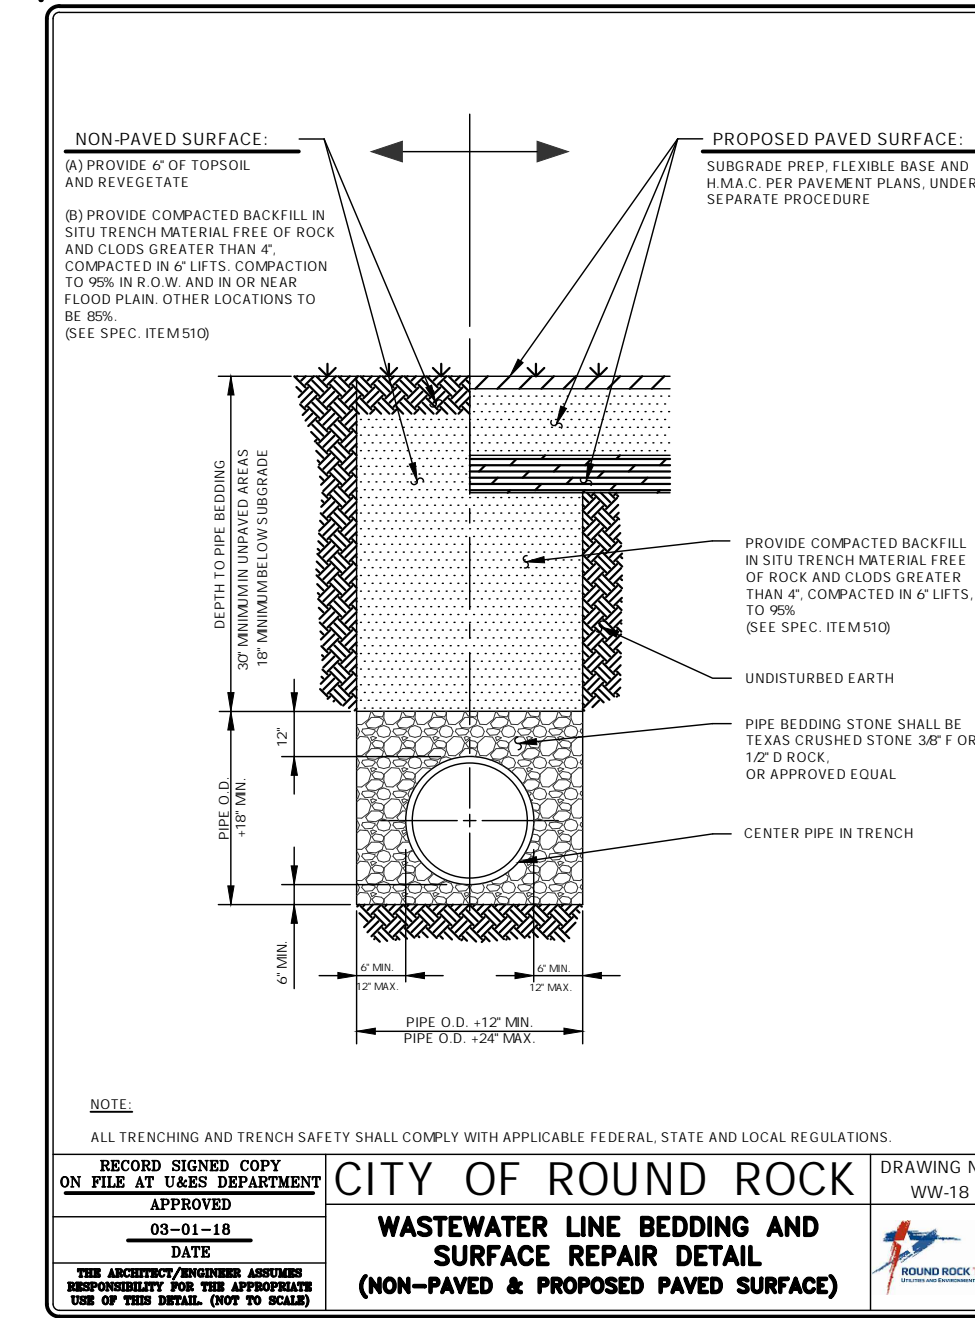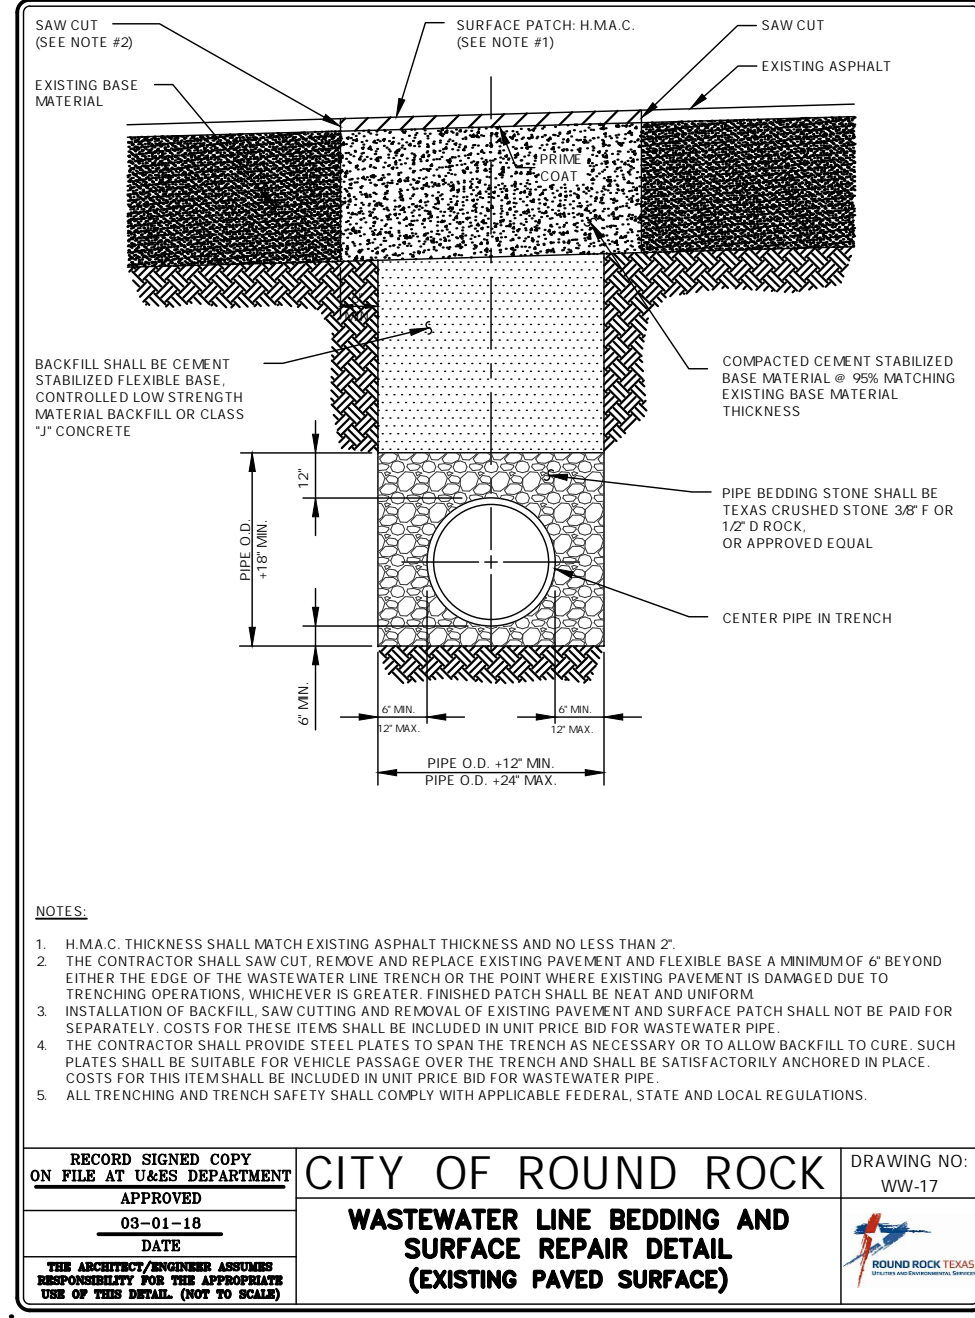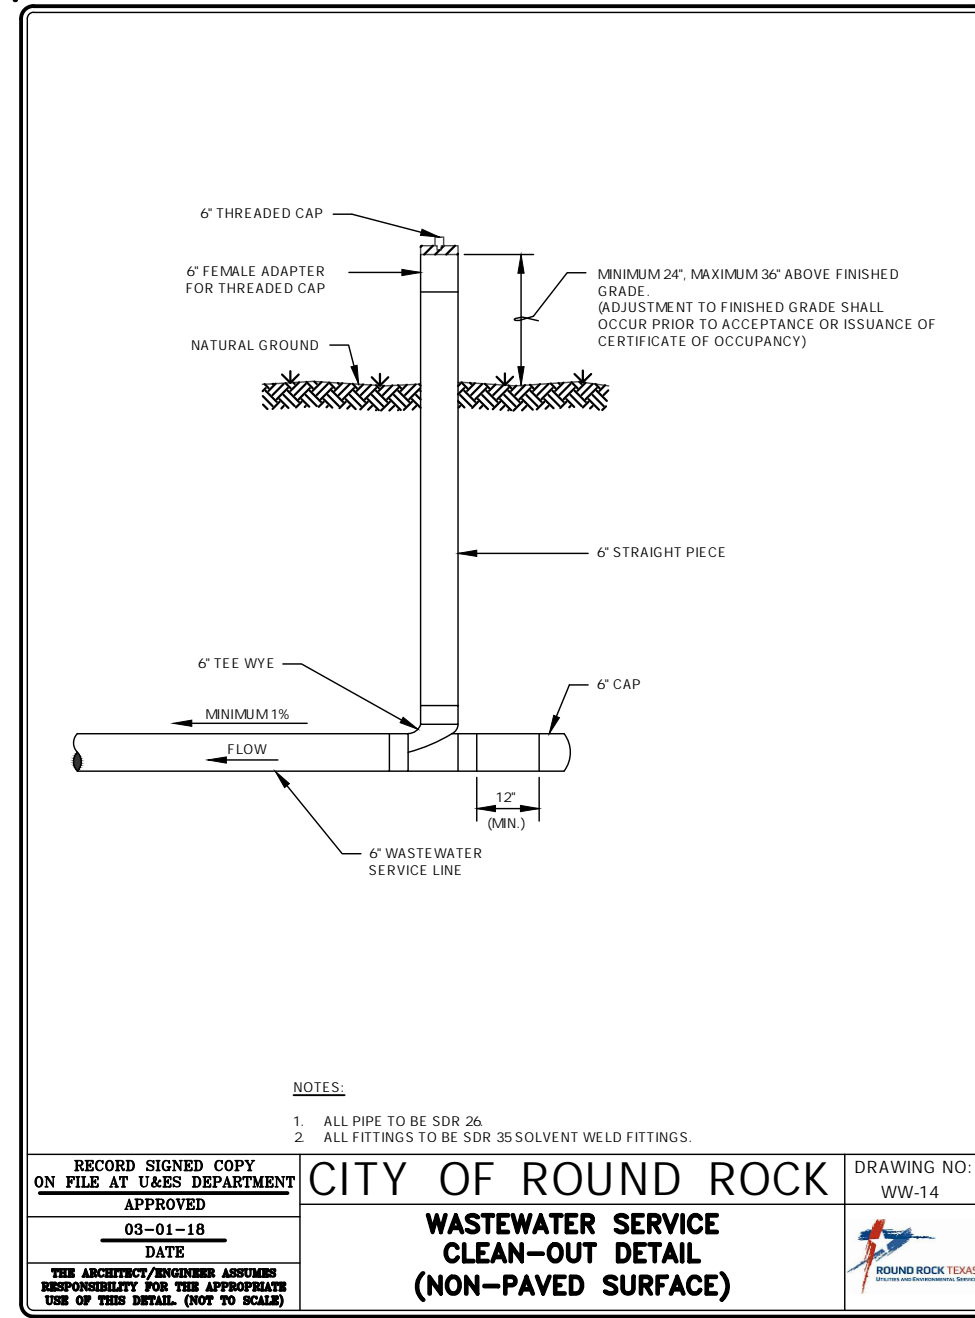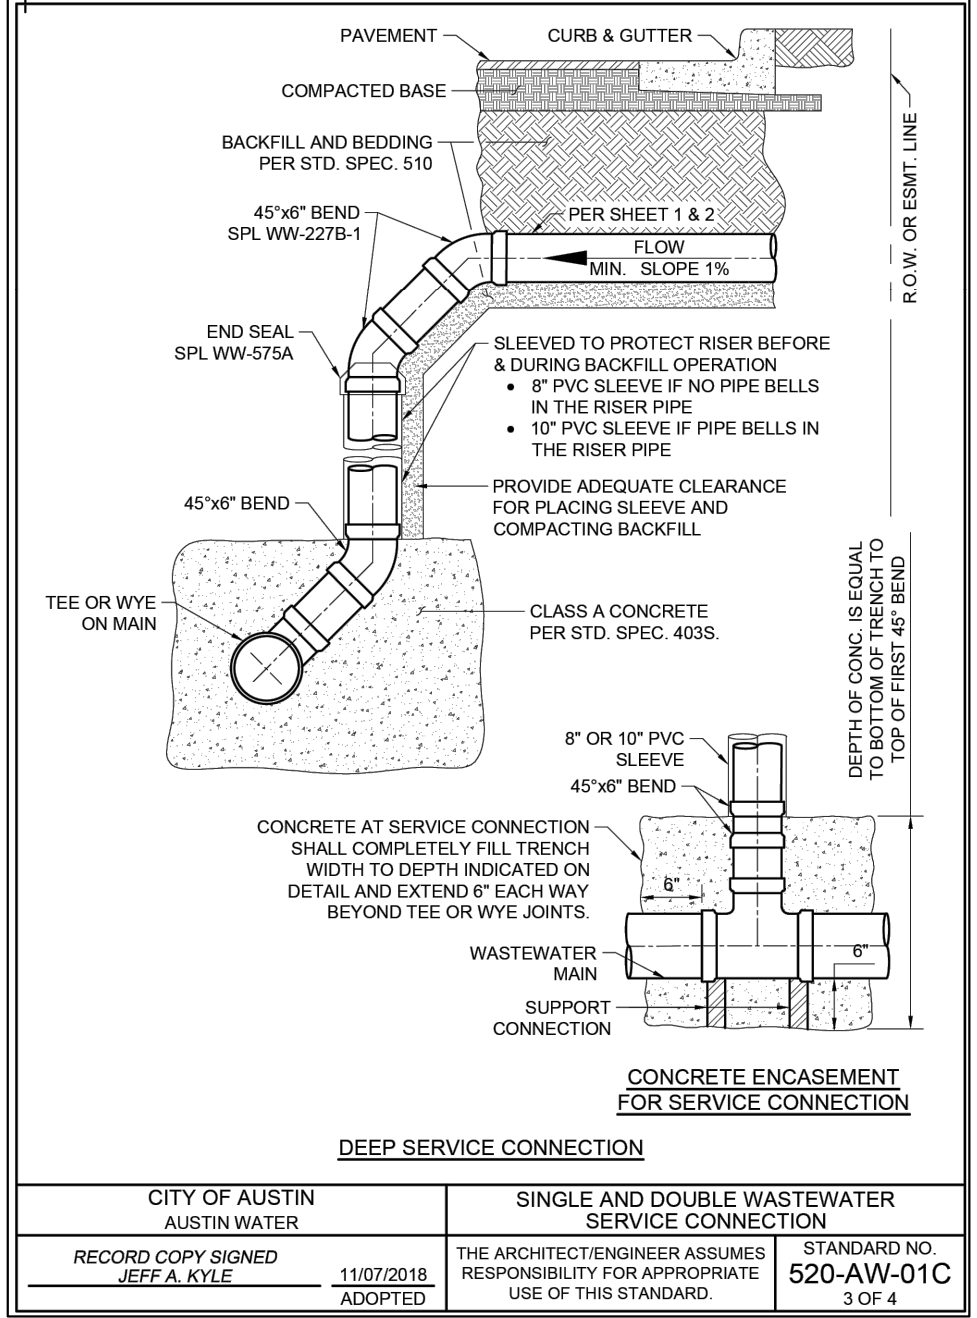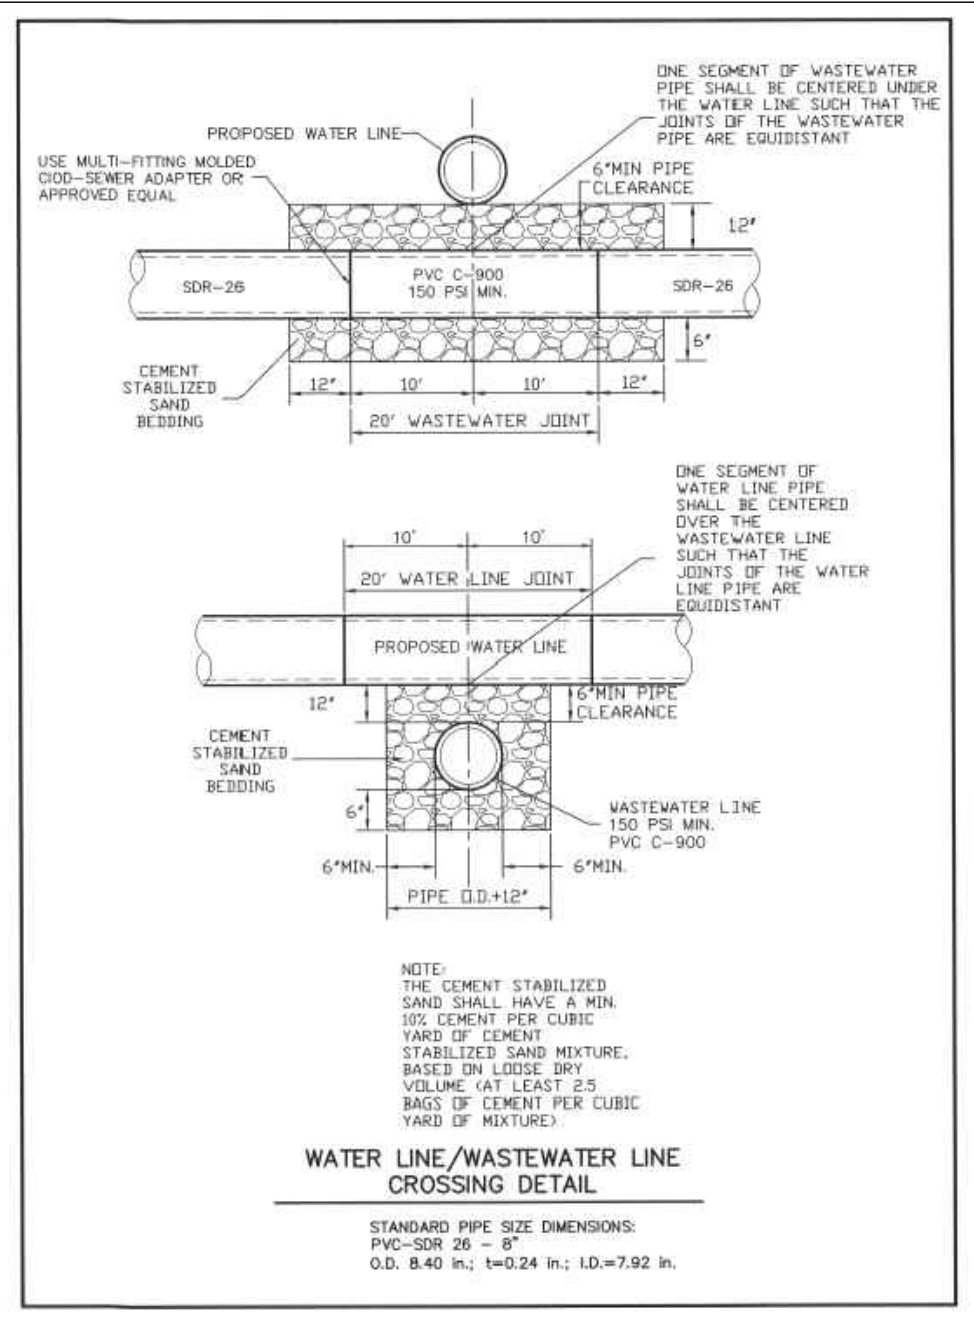

DESIGNED BY:	DRAFTED BY:
SJC	CH

DATE	REVISION

**Carlson, Brigrance & Doering, Inc.**  
Civil Engineering & Surveying

**STEVEN P. CATES**  
Professional Engineer  
No. 93648  
State of Texas

11-8-2024

DATE: NOV 2024

JOB NUMBER: 5488

SHEET: 57 OF 62

SHEET NO.: 57



ELECTRICAL SYMBOL LEGEND

NOT ALL SYMBOLS SHOWN MAY BE USED

PLAN LEGEND

SYMBOL	DESCRIPTION
	JUNCTION BOX
	DISCONNECT SWITCH
	MOTOR STARTER OR LIGHTING CONTACTOR, SURFACE MOUNTED
	COMBINATION MOTOR STARTER, AND DISCONNECT SWITCH, SURFACE MOUNTED
<sup>1</sup>	MANHOLE, NUMBER OF MANHOLE SHOWN NEXT TO SYMBOL
<sup>1</sup>	COMMUNICATIONS MANHOLE, NUMBER OF MANHOLE SHOWN NEXT TO SYMBOL
MH <sup>23A</sup>	TELECOMMUNICATIONS MANHOLE, NUMBER OF MANHOLE SHOWN NEXT TO SYMBOL
	KEYED NOTE, NUMBER IN POSITION "W" MATCHES NOTE NUMBER
	SWITCH, TOGGLE, WALL MOUNTED, (SINGLE POLE THROW) MOUNT 48" AFF, UON
	SWITCH, TOGGLE, WALL MOUNTED, THREE WAY, (SINGLE POLE DOUBLE THROW) MOUNT 48" AFF, UON
	EXPLOSION PROOF SWITCH, TOGGLE, WALL MOUNTED, (SINGLE POLE THROW) MOUNT 48" AFF, UON
	SWITCH, MOTOR RATED, WITH THERMAL OVERLOADS
	TERMINAL BOARD
	TELEPHONE OUTLET, PRIVATE, MOUNTED 12" AFF, UON
	WATTHOUR METER
	POLE
	TRANSFORMER, PAD MOUNTED, KVA RATING MAY BE DISPLAYED NEXT TO SYMBOL
	TRANSFORMER, DRY TYPE, KVA RATING MAY BE DISPLAYED INSIDE OF SYMBOL
	ANTENNA
W/X, Y, Z	CONDUIT AND/OR WIRING HOMERUN TO PANEL. TERMINAL BOARD, OR CONTROLLER, USED WITH THE FOUR PRECEDING SYMBOLS. DESTINATION EQUIPMENT IDENTIFIER SHOWN IN POSITION "W" CIRCUIT NUMBER SHOWN IN POSITIONS "X", "Y", OR "Z". THESE CIRCUITS MAY ONLY SHOW ONE CIRCUIT NUMBER
	WIRING CONTINUATION
	FLEXIBLE CONDUIT
	HOMERUN
	CONDUIT CAPPED FOR FUTURE USE
	CONDUIT GOING DOWN
	CONDUIT GOING UP
	CONDUIT RUN UNDERGROUND OR CONCEALED
	CONDUIT RUN EXPOSED
	120V RECEPTACLE FLUSH MOUNTED
	250V RECEPTACLE FLUSH MOUNTED
	WELDING OUTLET
	THERMOSTAT
	PANELBOARD SURFACE MOUNTED

GROUNDING LEGEND

SYMBOL	DESCRIPTION
	GROUNDING RECEPTACLE = A, GROUND TEST WELL = B
	CONDUCTOR BARE UON
	GROUNDING CONNECTION
	GROUND BUS BAR LENGTH AS SHOWN BY SYMBOL LENGTH UON
	COPPERCLAD GROUND ROD
SYMBOL	MODIFIERS
EX	EXISTING
WP	WEATHERPROOF
EP	EXPLOSION PROOF
GFCI	GROUND FAULT CIRCUIT INTERRUPTER
F	FIRE ALARM
VT	VAPORTIGHT
WT	WATERTIGHT
P	PRIMARY
O	OVERHEAD
U	UNDERGROUND
S	SECONDARY
FT	FIXED TEMPERATURE
R	RECESSED
G	GROUND
UNG	UNGROUND



ONE LINE AND CONTROL SCHEMATIC LEGEND

SYMBOL	DESCRIPTION
	GROUNDING CONNECTION, WHEN USED WITH TRANSFORMER SYMBOL IT DENOTES A NEUTRAL GROUNDING CONNECTION
	GROUND
	DELTA WINDING CONNECTION
	RELAY OR CONTACTOR CONTACTS
	SEPARABLE CONNECTOR OR CONNECTION FOR DRAWOUT ASSEMBLIES
	CONDUCTOR CONNECTION
	CIRCUIT BREAKER, MOLDED CASE, TRIP CURRENT AND QUANTITY OF POLES (P) SHOWN NEXT TO SYMBOL
	SWITCH, DISCONNECT, NON-FUSED, LOAD BREAK, CONTINUOUS CURRENT RATING AND QUANTITY OF POLES SHOWN NEXT TO SYMBOL
	SWITCH, DISCONNECT, FUSED, LOAD BREAK, FUSED AMPERE RATING AND FUSE TYPE SHOWN NEXT TO SYMBOL
	FUSE, AMPERE RATING AND FUSE TYPE SHOWN NEXT TO SYMBOL
	MOTOR THERMAL OVERLOAD PROTECTOR
	MOTOR STARTER MAIN CONTACTOR
	CONTACTOR OR RELAY COIL, LETTER(S) INSIDE OF SYMBOL MATCH CONTACTS CONTROLLED
	PRESSURE TRANSMITTER
	EQUIPMENT ENCLOSURE
	CURRENT TRANSFORMER WITH RATIO SHOWN
	MOTOR, 10 HORSEPOWER SHOWN
	LIMIT SWITCH NORMALLY CLOSED
	LIMIT SWITCH NORMALLY OPEN
	MOTOR OPERATED VALVE GEARED LIMIT SWITCH
	PRESSURE SWITCH NORMALLY CLOSED OPENS ON INCREASING PRESSURE
	PRESSURE SWITCH NORMALLY OPEN CLOSES ON INCREASING PRESSURE
	LEVEL SWITCH NORMALLY CLOSED OPENS ON INCREASING LEVEL
	LEVEL SWITCH NORMALLY OPEN CLOSES ON INCREASING LEVEL
	FLOW SWITCH NORMALLY CLOSED OPENS WITH FLOW
	FLOW SWITCH NORMALLY OPEN CLOSES ON LOSS OF FLOW
	SPACE HEATER
	PHASE FAILURE RELAY
	DRAW-OUT CIRCUIT BREAKER
	INSTANTANEOUS/TIME OVERCURRENT RELAY
	NEUTRAL TIME OVERCURRENT RELAY
	CABLE TERMINATOR
	UNDERVOLTAGE/PHASE-SEQUENCE RELAY
	LOCKOUT RELAY
	DESOLVED OXYGEN SENSOR
	FLOW SWITCH
	ANALYTIC INDICATOR
	LEVEL TRANSDUCER
	FLOWMETER
	PULLBOX

CONDUIT AND WIRING LEGEND

	NEW
	EXISTING TO BE REMOVED
	EXISTING TO REMAIN
	UNDERGROUND ELECTRICAL
	UNDERGROUND FIBER OPTIC
	UNDERGROUND TELEPHONE
	UNDERGROUND GROUNDING
	OVERHEAD ELECTRICAL

ONE LINE AND CONTROL SCHEMATIC LEGEND (CONT'D)

SYMBOL	DESCRIPTION
	INSTRUMENT TRANSFORMER PT-POTENTIAL TRANSFORMER
	CONTROL POWER TRANSFORMER. VOLTAGE AS SHOWN
	LIGHTNING ARRESTOR
	SWITCH
	NORMALLY OPEN CONTACT
	NORMALLY CLOSED CONTACT
	MOMENTARY PUSHBUTTON
	THREE POSITION MAINTAINED CONTACT SWITCH
	MOTOR OPERATED VALVE
	SOLENOID VALVE
	ELAPSED TIME METER
	TIME DELAY RELAY. TIMES OUT AFTER ENERGIZATION
	TIME DELAY RELAY. TIMES OUT AFTER DENERGIZATION
	PILOT LIGHT R=RED B=BLUE G=GREEN A=AMBER Y=YELLOW
	HIGH LEVEL FLOAT SWITCH
	LOW LEVEL CUTOFF FLOAT SWITCH
	LEVEL SENSOR TERMINATION ENCLOSURE
	TEMPERATURE SWITCH
	MOISTURE PROBE
	SOLENOID VALVE
	LIMIT SWITCH
	AMMETER SWITCH
	VOLTMETER SWITCH
	PRESSURE SWITCH
	LIGHTING CONTACTOR
	MOTOR STARTER FVNR=FULL VOLTAGE NON-REVERSING VFD=VARIABLE FREQUENCY DRIVE WITH BYPASS SOFT START=ELECTRONIC SOFT START RVNR=REDUCED VOLTAGE NON-REVERSING FVR=FULL VOLTAGE REVERSING MCP=MOTOR CIRCUIT PROTECTOR SIZE=NEMA STARTER SIZE

ELECTRICAL DRAWING INDEX

E1.0	ELECTRICAL NOTES, SYMBOLS AND ABBREVIATIONS
E1.1	ELECTRICAL SPECIFICATIONS
E2.0	ELECTRICAL POND SITE PLAN
E3.0	ELECTRICAL LADDER DIAGRAM -- NEW
E4.0	ELECTRICAL DETAILS

ABBREVIATIONS

A	AMPERES OR TRIP AMPERES
AC	ALTERNATING CURRENT
ACT	ABOVE COUNTER TOP
A/C	AIR CONDITIONING
AFF	ABOVE FINISHED FLOOR
AFG	ABOVE FINISHED GRADE
AIC	SYMMETRICAL AMPS INTERRUPTING CAPACITY
AWG	AMERICAN WIRE GAGE
BLDG	BUILDING
C	CONDUIT
CAB	CABINET
CAP	CAPACITOR
CB	CIRCUIT BREAKER
CKT	CIRCUIT
CL	CURRENT LIMITING
CONN	CONNECT OR CONNECTION
CONT'D	CONTINUED
CONTR	CONTRACTOR
CPT	CONTROL POWER TRANSFORMER
CT	CURRENT TRANSFORMER
CU	COPPER
DBL	DOUBLE
DIM	DIMENSION
DISC SW	DISCONNECT SWITCH
DC	DIRECT CURRENT
EA	EACH
EC	ELECTRICAL CONTRACTOR
EF	EXHAUST FAN
ELEC	ELECTRICAL
EM	EMERGENCY
EMT	ELECTRICAL METALLIC TUBING
ENCL	ENCLOSURE
EQUIP	EQUIPMENT
FLA	FULL LOAD AMPS
FLEX	FLEXIBLE CONDUIT
FIX	FIXTURE
GC	GENERAL CONTRACTOR
GALV	GALVANIZED
GEN	GENERATOR
GFCI	GROUND FAULT CIRCUIT INTERRUPTER
GFI	GROUND FAULT INTERRUPTER
GND	GROUND
HOA	HAND-OFF-AUTO
HP	HORSEPOWER
HT	HEIGHT
HTR	HEATER
HZ	HERTZ
JB	JUNCTION BOX
KCMIL	THOUSAND CIRCULAR MILLS
KVA	KILOVOLT AMPERES
KW	KILOWATT
KWH	KILOWATT HOURS
LA	LIGHTNING ARRESTOR
L-L	LINE TO LINE
L-N	LINE TO NEUTRAL
LTG	LIGHT OR LIGHTING
MC	MECHANICAL CONTRACTOR

ABBREVIATIONS (CONT'D)

MCB	MAIN CIRCUIT BREAKER
MCC	MOTOR CONTROL CENTER
MCP	MOTOR CIRCUIT PROTECTOR
MIN	MINIMUM
MLO	MAIN LUGS ONLY
MSB	MAIN SWITCH BOARD
MTD	MOUNTED
MTG	MOUNTING
N.C.	NORMALLY CLOSED
NEC	NATIONAL ELECTRICAL CODE
NEMA	NATIONAL ELECTRICAL MANUFACTURERS ASSOCIATION
NEUT	NEUTRAL
NIC	NOT IN THIS CONTRACT
N.O.	NORMALLY OPEN
NTS	NOT TO SCALE
OC	ON CENTER
OH	OVERHEAD
OL	OVERLOAD
Ø	PHASE
P	POLE
PC	PHOTOELECTRIC
PEN	PENDANT
PNL	PANELBOARD
PRV	PRESSURE REDUCING VALVE
PVC	POLYVINYL CHLORIDE
R	RELOCATED
RECP	RECEPTACLE
REQ'D	REQUIRED
REQ'MTS	REQUIREMENTS
RM	ROOM
SCH	SCHEDULE
SE	SERVICE ENTRANCE
SM	SURFACE MOUNT
SN	SOLID NEUTRAL
SOV	SOLENOID OPERATED VALVE
SPACE	SPACE(S) ONLY (NO BREAKER OR DEVICE)
SPARE	SPARE BREAKER OR DEVICE
SPD	SURGE PROTECTIVE DEVICE
SPECS	CONTRACT SPECIFICATIONS
SS	STAINLESS STEEL HARDWARE
SWBD	SWITCHBOARD
SW	SWITCH
SWGR	SWITCH GEAR
TB	TELEPHONE BACKBOARD
TTB	TELEPHONE TERMINAL BOARD
TYP	TYPICAL
UE	UNDERGROUND ELECTRIC
UL	UNDERWRITERS LABORATORIES
UON	UNLESS OTHERWISE NOTED
UT	UNDERGROUND TELEPHONE
VA	VOLT AMPERES
W	WATTS
W/	WITH
WH	WATER HEATER
WP	WEATHER PROOF
XFMR	TRANSFORMER
XMTR	TRANSMITTER

GENERAL NOTES: (APPLICABLE TO ALL ELECTRICAL SHEETS)

- ALL WORK SHALL BE PERFORMED IN ACCORDANCE WITH THE NATIONAL ELECTRICAL CODE, ALL CITY, COUNTY, AND STATE REGULATIONS, NFPA, ANSI, UL, IEEE, AND THE LOCAL CODE AUTHORITY HAVING JURISDICTION. THE ELECTRICAL CONTRACTOR SHALL BE RESPONSIBLE FOR ALL PERMITS AND INSPECTIONS.
- ALL ELECTRICIANS SHALL BE LICENSED BY THE APPROPRIATE CITY, STATE, OR LOCAL CODE AUTHORITY HAVING JURISDICTION.
- THE ELECTRICAL CONTRACTOR SHALL FOLLOW ALL OSHA AND OWNER SAFETY RULES AS REQUIRED TO WORK ON THIS SITE.
- ALL INSTALLATIONS SHALL BE DONE IN A NEAT AND WORKMAN LIKE MANNER.
- ALL POWER OUTAGES SHALL BE PERFORMED DURING NON-BUSINESS HOURS. COORDINATE ALL POWER OUTAGES WITH THE OWNER. NOTIFY THE OWNER IN WRITING 10 DAYS PRIOR TO SCHEDULING ANY POWER OUTAGES.
- THE ELECTRICAL CONTRACTOR SHALL PROVIDE ALL TEMPORARY ELECTRICAL POWER AND LIGHTING REQUIRED FOR THIS PROJECT.
- THE DEMOLITION DRAWINGS (IF APPLICABLE) ARE DIAGRAMMATIC IN NATURE. THE ELECTRICAL CONTRACTOR SHALL BE THOROUGHLY FAMILIAR WITH THE PROJECT SCOPE OF WORK PRIOR TO SUBMITTING THEIR BID.
- THE ELECTRICAL CONTRACTOR SHALL VERIFY THE ELECTRICAL REQUIREMENTS OF ALL OWNER PROVIDED EQUIPMENT AND SHALL NOTIFY THE ENGINEER IMMEDIATELY OF ANY DISCREPANCIES.
- ALL WORK SHOWN ON DRAWINGS IS NEW UNLESS OTHERWISE NOTED.
- ALL GROUNDING SHALL BE PER NEC AND LOCAL CODES.
- ALL ELECTRICAL CONSTRUCTION ON THE PROJECT SHALL CONFORM TO THE NEC AND ALL OTHER AUTHORITIES HAVING JURISDICTION. THE CONTRACTOR SHALL OBTAIN ALL PERMITS REQUIRED AND PAY ALL FEES.
- ALL WIRING SHALL BE FREE OF SHORTS AND GROUNDS. NO CIRCUIT WIRING SHALL BE LOADED BEYOND THE PERMITTED AMPACITIES ALLOWED BY THE NEC. ALL WIRE SIZES ARE FOR COPPER.
- CONTRACTOR SHALL FIELD VERIFY ALL CONDITIONS AND DIMENSIONS PRIOR TO SUBMITTING BID.
- ELECTRICAL CONTRACTOR SHALL PROVIDE ALL EQUIPMENT AND MATERIALS NECESSARY TO MAKE A COMPLETE AND WORKABLE JOB INCLUDING FINAL HOOK-UP OF ALL EQUIPMENT.
- FIRE STOP SHALL BE PROVIDED AT ALL LOCATIONS WHERE ELECTRICAL EQUIPMENT OR SYSTEMS PENETRATE FIRE RATED WALLS. SEE ARCHITECTURAL PLANS FOR RATED WALL LOCATIONS. CONTROL WIRING TO MECHANICAL EQUIPMENT IS NOT SHOWN ON THESE SHEETS.
- RISER AND ONE-LINE DIAGRAMS ARE MEANT TO SHOW ONLY VERTICAL AND ELECTRICAL RELATIONSHIPS AND THEREFORE MAY NOT INCLUDE ALL REQUIRED EQUIPMENT, DEVICES AND ACCESSORIES.
- EQUIPMENT INTERRUPTING CAPACITIES SPECIFIED IN THE CONTRACT DOCUMENTS ARE BASED UPON EQUIPMENT CHARACTERISTICS AND IMPEDANCES SHOWN ON THE DRAWINGS. IF ACTUAL INSTALLED EQUIPMENT DEVIATES FROM THESE CHARACTERISTICS OR HAS LOWER IMPEDANCES THE CONTRACTOR SHALL INCREASE THE INTERRUPTING CAPACITIES OF ALL ITEMS ON THE LOAD SIDE OF THE DEVIANT EQUIPMENT IN DIRECT PROPORTION TO THE CHANGED CHARACTERISTICS. INTERRUPTING CAPACITIES SHALL NOT BE REDUCED TO VALUES LESS THAN THOSE REQUIRED BY THE CONTRACT DOCUMENTS.
- EQUIPMENT SIZES ARE AS DESIGNED. CIRCUIT BREAKERS, CONDUIT, MOTOR STARTERS, DISCONNECT SWITCHES, PLUG-IN'S, ETC., SHALL BE ADJUSTED TO THE EQUIPMENT SUBMITTED AND APPROVED FOR INSTALLATION ON THIS PROJECT.
- REFER TO ARCHITECTURAL OR CIVIL DRAWINGS FOR SITE INFORMATION.
- LIGHT FIXTURE MOUNTING HEIGHTS ARE MEASURED BETWEEN THE FLOOR AND THE BOTTOM OF THE FIXTURE.



S. Kanetzky  
Engineering, LLC.  
14425 Falcon Head Blvd.  
Building B, Suite 100  
Bee Cave, Texas 78738  
(512) 326-3380  
www.skaneng.com  
TBPE Firm No. F-2356  
SKE PROJECT # 2491024

DESIGNED BY: SPC

DRAFTED BY: CCL

DATE

REVISION

Carlson, Brigrance & Doering, Inc.

CBD

Civil Engineering

Surveying

FIRM ID #13791

North Office  
12129 RG (28) N., Ste. 600  
Austin, Texas 78750  
Phone No. (512) 280-5160

Main Office  
5501 West William Canyon Dr.  
Austin, Texas 78749  
Fax No. (512) 280-5160

SHEET NAME: ELECTRICAL

NOTES, SYMBOLS AND ABBREVIATIONS

JOB NAME: SANTA RITA RANCH PHASE 7B, SECTION 4

PROJECT: STREET, DRAINAGE, WATER, AND WASTEWATER IMPROVEMENTS

2491024

STATE OF TEXAS

STEVE L. KANETZKY

84696

LICENSED PROFESSIONAL ENGINEER

7/24/24

DATE: SEP 2024

JOB NUMBER: 5488

SHEET: 58 OF 62

SHEET NO.: E1.0



FILE PATH\\K:\Projects\2024\2491024-CBD-Santa Rita Ranch Ph 7B Sec 4\01 Design Phase\CAD\2491024-E11.dwg -- Sep 24, 2024 -- 11:27am

ELECTRICAL SPECIFICATIONS

PART 1 – GENERAL

1.01 WORK INCLUDED

A. ELECTRICAL SYSTEMS

1.02 RELATED WORK

- A. THE WORK COVERED BY THIS SPECIFICATION CONSISTS OF FURNISHING ALL LABOR, SUPPLIES AND MATERIALS, SHOP DRAWINGS AND A LIST OF MAKE AND CATALOG NUMBERS OF ALL EQUIPMENT AND MATERIALS TO BE INSTALLED AND PERFORMING ALL OPERATIONS, INCLUDING INSTALLATION OF LIGHTING FIXTURES, ELECTRICAL EQUIPMENT, CUTTING AND PATCHING, COORDINATION WITH OTHER TRADES ON THE JOB, ETC., NECESSARY FOR THE INSTALLATION OF COMPLETE ELECTRICAL SYSTEMS AS SHOWN ON THE DRAWINGS AND HEREINAFTER SPECIFIED. THESE SPECIFICATIONS SUPPLEMENT THE GENERAL CONDITIONS AND SPECIFICATIONS.
- B. EXAMINATION OF SITE: THE CONTRACTOR SHALL THOROUGHLY EXAMINE SITE AND SATISFY HIMSELF AS TO THE CONDITIONS UNDER WHICH THE WORK IS TO BE PERFORMED. THE CONTRACTOR SHALL VERIFY AT THE SITE ALL MEASUREMENTS AFFECTING HIS WORK AND SHALL BE RESPONSIBLE FOR THE CORRECTNESS OF THE SAME. NO EXTRA COMPENSATION WILL BE ALLOWED TO THE CONTRACTOR FOR EXPENSES DUE TO HIS NEGLECT TO EXAMINE OR FAILURE TO DISCOVER CONDITIONS WHICH AFFECT HIS WORK. NO EXTRA COMPENSATION WILL BE ALLOWED ON ACCOUNT OF DIFFERENCES BETWEEN ACTUAL DIMENSIONS AND THOSE INDICATED ON THE DRAWINGS.
- C. THE AGREEMENT FORMS, GENERAL CONDITIONS AND SUPPLEMENTARY CONDITIONS OF THE SPECIFICATIONS SHALL APPLY TO THE WORK SPECIFIED IN DIVISION 26.

1.03 DEFINITION

- A. "WIRING": WIRE OR CABLE, INSTALLED IN RACEWAY WITH ALL REQUIRED BOXES, FITTINGS, CONNECTORS AND ACCESSORIES, COMPLETELY INSTALLED.
- B. "FEEDER": WIRING TO ANY DEVICE OR EQUIPMENT IN WHICH NUMBER SIX AWG COPPER (#6 CU) OR LARGER CONDUCTORS ARE USED.
- C. "POWER WIRING": WIRING TO ANY DEVICE OR EQUIPMENT SERVED BY A MULTI–POLE BREAKER.

1.04 QUALITY ASSURANCE

- A. CODES: COMPLY WITH THE LATEST EDITION OF THE NATIONAL ELECTRICAL CODE (NEC) AND ANY OTHER AUTHORITIES HAVING JURISDICTION OVER THE WORK.
- B. PERMITS AND INSPECTIONS: PROVIDE ALL PERMITS REQUIRED AND OBTAIN FINAL INSPECTION AND APPROVAL FROM THE INSPECTION DEPARTMENT HAVING JURISDICTION.
- C. WHERE DIFFERENT SECTIONS OF ANY APPLICABLE CODES SPECIFY DIFFERENT MATERIALS, METHODS OF CONSTRUCTION, OR OTHER REQUIREMENTS, THE MOST RESTRICTIVE SHALL GOVERN.
- D. STANDARDS FOR MATERIAL AND WORKMANSHIP: USE MATERIALS THAT ARE NEW AND LISTED AND LABELED BY UNDERWRITERS LABORATORIES (UL) AS CONFORMING TO ITS STANDARDS, WHERE SUCH A STANDARD HAS BEEN ESTABLISHED FOR THE PARTICULAR TYPE OF MATERIAL IN QUESTION. EXECUTE WORK IN A WORKMAN LIKE MANNER, TO PRESENT A NEAT AND MECHANICAL APPEARANCE WHEN COMPLETED.

1.05 SUBSTITUTION OF MATERIALS

- A. NO SUBSTITUTION OF MATERIAL IS ALLOWED WITHOUT WRITTEN PRIOR AUTHORIZATION FROM THE ENGINEER AND OWNER. DETERMINATION OF WHAT IS CONSIDERED EQUAL IS AT THE SOLE DISCRETION OF THE ENGINEER AND OWNER.
- B. INCLUDE SUFFICIENT DESCRIPTIVE INFORMATION, INCLUDING MANUFACTURER’S PUBLISHED DATA TO ESTABLISH CONTRACT COMPLIANCE. SUBMIT SAMPLES IF REQUESTED BY ARCHITECT/ENGINEER.

1.06 DRAWINGS AND SPECIFICATIONS

- A. THE WIRING LAYOUTS ARE SCHEMATIC AND DO NOT NECESSARILY SHOW THE EXACT LOCATION OF RACEWAYS, OUTLETS, ETC. REFER TO THE ARCHITECTURAL DRAWINGS FOR ACTUAL DIMENSIONS. FIT WORK TO CONFORM TO THE DETAILS OF BUILDING CONSTRUCTION. COORDINATE ALL WORK TO ASSURE PROPER CLEARANCE.

1.07 AS–BUILT DRAWINGS

- A. AS WORK PROGRESSES, RECORD ON ONE (1) SET OF ELECTRICAL PRINTS ALL CHANGES AND DEVIATIONS FROM THE CONTRACT DOCUMENTS IN SIZE, LOCATIONS AND TYPES OF ALL MATERIALS AND EQUIPMENT. RECORD FINAL LOCATION OF OUTLETS, SWITCHES, STARTERS, UNDERGROUND AND EXPOSED CONDUITS, ETC. TO INDICATE THE FINAL INSTALLATION. MAKE SUFFICIENT MEASUREMENTS TO LOCATE ALL EQUIPMENT AND CONDUITS. PROVIDE AS–BUILT DRAWINGS.
- B. THE CONTRACTOR SHALL PREPARE A TYPED PANEL DIRECTORY FOR EACH PANEL UTILIZED FOR THIS PROJECT. THIS DIRECTORY SHALL IDENTIFY THE CIRCUIT NUMBER, DEVICES SERVED, AND LOCATION OF DEVICES BY ROOM NUMBER. HE SHALL FILE THEM WITH THE BUILDING MANAGER WHEN THE WORK IS COMPLETE.

1.08 MAINTENANCE DATA

- A. FURNISH AND DELIVER TO THE ARCHITECT/ENGINEER TWO (2) COMPLETE COPIES OF ALL DATA PREPARED BY MANUFACTURERS, DETAILING OPERATION AND MAINTENANCE INSTRUCTION FOR ALL EQUIPMENT.

1.09 PENETRATIONS, CUTTING, AND PATCHING

- A. PERFORM CUTTING AND PATCHING IN ACCORDANCE WITH THE GENERAL AND SUPPLEMENTARY CONDITIONS OF THE CONTRACT.
- B. PROVIDE ALL SLEEVES REQUIRED FOR PROPER INSTALLATION OF WORK INCLUDED IN THIS SECTION.
- C. MAKE ALL PENETRATIONS THROUGH WALLS AT 90 DEGREE ANGLES. SEAL ALL PENETRATIONS AT FIRE AND SMOKE PARTITIONS WITH FIRE SAFING MATERIAL. SEAL ALL PENETRATIONS AT SOUND WALLS WITH SOUNDPROOFING MATERIAL.

1.10 SUBMITTALS

- A. SHOP DRAWINGS AND MATERIAL BROCHURES: FURNISH AN ELECTRONIC SET OF SHOP DRAWINGS AND PRODUCT DATA IN PDF FORMAT TO THE ARCHITECT/ENGINEER ON THE FOLLOWING MATERIALS:
- RACEWAYS
  - CONDUCTORS
  - CONTROL PANELS
  - INSTRUMENTATION

1.11 COOPERATION

- A. THE CONTRACTOR SHALL SCHEDULE HIS WORK, AND IN EVERY WAY POSSIBLE, COOPERATE WITH ALL OTHER TRADES IN THE JOB TO AVOID DELAYS, INTERFERENCES AND UNNECESSARY WORK. HE SHALL COOPERATE WITH THEM IN PROVIDING FOR THE INSTALLATION OF THIS WORK AND COORDINATE WITH WORK OF OTHER TRADES TO ASSURE PROPER CLEARANCE OF PIPING, DUCTWORK, CONDUIT, ETC. WHEN SUCH IS REQUIRED.

1.12 WIRING WORKMANSHIP

- A. RUN WIRING IN ALL BRANCH CIRCUIT PANELBOARDS AND TERMINAL CABINETS PARALLEL OR AT RIGHT ANGLES TO THE SIDES OR TOP OF THE EQUIPMENT HOUSING.
- B. GROUP AND HARNESS CONDUCTORS TOGETHER USING LOCKING TYPE CABLE TIES. CABLE TIES: AS MANUFACTURED BY THE PANDUIT CORPORATION OR THOMAS AND BETTS.

1.13 STORAGE MATERIALS

- A. KEEP THE BUILDING AND PREMISES CLEAN AND CLEAR OF SCRAP MATERIALS AT ALL TIMES. STORE MATERIALS AND EQUIPMENT IN DESIGNATED STORAGE AREAS.

1.14 ORDERING OF MATERIALS

- A. ORDER MATERIALS AND EQUIPMENT SO AS NOT TO JEOPARDIZE PROGRESS OF CONSTRUCTION OR COMPLETION DATE.

1.15 SAFETY PRECAUTIONS AND PROGRAMS

- A. IT SHALL BE THE DUTY AND RESPONSIBILITY OF THE CONTRACTOR AND ALL OF ITS SUBCONTRACTORS TO BE FAMILIAR AND COMPLY WITH ALL REQUIREMENTS OF PUBLIC LAW 91–96, 29 U.S.C. SECS. 651 ET. SEQ., THE OCCUPATIONAL SAFETY AND HEALTH ACT OF 1970 (OSHA), AND ALL AMENDMENTS THERETO AND TO ENFORCE AND COMPLY WITH ALL OF THE PROVISIONS OF THIS ACT. IN ADDITION, ON PROJECTS IN WHICH TRENCH EXCAVATION WILL EXCEED A DEPTH OF FIVE FEET (5'), THE CONTRACTOR AND ALL OF ITS SUBCONTRACTORS SHALL COMPLY WITH ALL REQUIREMENTS OF 29 C.F.R., SECS. 1926.652 AND 1926.653, OSHA SAFETY AND HEALTH STANDARDS.

1.16 WARRANTY

- A. GUARANTEE ALL WORK UNDER THIS SECTION FOR WORKMANSHIP, LABOR AND MATERIALS FOR A PERIOD OF ONE (1) YEAR FROM THE DATE OF ACCEPTANCE BY THE OWNER OR HIS AUTHORIZED REPRESENTATIVE.

PART 2 – PRODUCTS AND EXECUTION

2.01 CONDUIT

- A. EXCEPT AS OTHERWISE NOTED, SPECIFIED OR REQUIRED, INSTALL ALL WIRES USED IN THIS PROJECT IN CONDUIT AS HEREINAFTER SPECIFIED:
- BELOW GRADE: SCHEDULE 40 PVC  
ABOVE GRADE (OUTSIDE): ALUMINUM RIGID  
ABOVE GRADE (INSIDE): ALUMINUM RIGID  
ELBOWS: PVC COATED RIGID STEEL
- B. INSTALL CONDUITS CONTINUOUS FROM OUTLET TO OUTLET, FROM OUTLET TO CABINET, JUNCTION BOX AND PULL BOX. SECURE CONDUITS TO ALL BOXES, ETC., IN SUCH A MANNER THAT EACH SYSTEM WILL BE ELECTRICALLY CONTINUOUS FROM SERVICE TO ALL OUTLETS. TERMINATE ALL CONDUIT RUNS FROM CABINETS AND JUNCTION BOXES IN APPROVED OUTLET BOXES. INSTALL CONDUITS AS HIGH AS POSSIBLE UP AGAINST STRUCTURE ABOVE. AVOID ROUTING CONFLICTS WITH HVAC EQUIPMENT/DUCTWORK, SANITARY WASTE, VENT PIPING, AND DOMESTIC WATER PIPING.
- C. INSTALL A NYLON PULL WIRE (200 LB. TEST) AND TIE ENDS IN ALL CONDUIT LINES LEFT EMPTY FOR FUTURE USE.
- D. TRAPPED OR INACCESSIBLE JUNCTION BOXES, OUTLETS, ETC. ARE NOT ALLOWED.
- E. GENERALLY, CONCEAL ALL CONDUITS UNLESS OTHERWISE DIRECTED OR INDICATED ON THE DRAWINGS.
- F. NO BENDS PERMITTED WITH A RADIUS LESS THAN SIX (6) TIMES THE DIAMETER OF THE CONDUIT OR MORE THAN 900.
- G. PROVIDE JUNCTION BOXES OR PULL BOXES TO AVOID EXCESSIVE RUNS OR TOO MANY BENDS BETWEEN OUTLETS.
- H. INCREASE CONDUIT SIZES SHOWN ON THE PLANS AS REQUIRED FACILITATING PULLING OF CONDUCTORS.
- I. RUN ALL CONDUITS PARALLEL TO OR AT RIGHT ANGLES TO THE BUILDING WALLS AND SUPPORT FROM WALLS OR CEILINGS AT INTERVALS REQUIRED BY CODE WITH APPROVED CLAMPS OR HANGERS.
- J. INSTALL APPROVED APPLETON, CROUSE HINDS, OR O.Z. MANUFACTURING CO. EXPANSION FITTINGS IN ALL EMT RUNS WHICH PASS THROUGH EXPANSION JOINTS IN THE BUILDING. OTHER METHODS TO PROVIDE FOR THIS EXPANSION MUST BE APPROVED BY THE ARCHITECT/ENGINEER.

2.02 WIRING

- A. INSTALL WIRING AS FOLLOWS:

- FEEDERS AND POWER WIRING: CONDUCTORS IN RIGID ALUMINUM RIGID CONDUIT WHEN INSTALLED IN DRY LOCATION ABOVE GRADE. SCHEDULE 40 PVC WHEN INSTALLED BELOW GRADE. USE PVC COATED RIGID ELBOWS.
- BRANCH CIRCUITS: INSTALL CONDUCTORS IN ALUMINUM RIGID CONDUIT.
- INSTALL ALL WIRING IN CONDUIT. USE ONLY UL LISTED LUBRICANTS IN PULLING THE CONDUCTORS.
- INSTALL CONDUCTORS CONTINUOUS FROM OUTLET TO OUTLET AND FROM OUTLET TO JUNCTION BOX OR PULL BOX. INSTALL SPLICES AND JOINTS CAREFULLY AND SECURELY TO BE MECHANICALLY AND ELECTRICALLY SOLID WITH PRESSURE TYPE CONNECTORS. USE 3M "SCOTCHLOCK" OR IDEAL "WING NUT" OR EQUAL TWIST–ON CONNECTORS FOR #10 AND SMALLER CONDUCTORS.
- CONNECT CONDUCTORS FOR LIGHTING AND RECEPTACLE CIRCUITS TO THE PANEL AS DETAILED WITH COLOR CODED JACKET. COLOR CODE ALL WIRES WITH THE TYPE, SIZE, MAKE AND VOLTAGE MARKED ON IT. COLOR CODE WIRING WITH THE SAME COLOR BEING USED WITH ITS RESPECTIVE PHASE AS FOLLOWS, UNLESS OTHERWISE REQUIRED BY THE LOCAL AUTHORITY HAVING JURISDICTION.

	120/240 VOLT DELTA	120/208 VOLT WYE	480/277 VOLT WYE
PHASE A	RED	RED	BROWN
PHASE B	ORANGE	BLACK	YELLOW
PHASE C	BLACK	BLUE	PURPLE
NEUTRAL	WHITE	WHITE	GRAY
GROUND	GREEN	GREEN	GREEN

- BRANCH CIRCUIT CONDUCTORS SHALL NOT BE SMALLER THAN NO. 12 AWG. INCREASE THE WIRE SIZES UP ONE (1) SIZE WHEREVER THE RUN DISTANCE EXCEEDS 200 FEET.
- ALL WIRING AND CABLE INCLUDING FIBER OPTIC, ELECTRICAL, DATA, TELECOMMUNICATIONS, TEMPERATURE CONTROLS, SECURITY, FIRE PROTECTION, ETC. SHALL BE RUN IN CONDUIT.
- ELECTRICAL CONTRACTOR MAY GROUP WIRES WITH SAME VOLTAGE FOR FIELD DEVICES IN CONDUIT AS HE DEEMS BEST APPROPRIATE.
- ANALOG AND LOW VOLTAGE SIGNALS SHALL NOT RUN IN SAME CONDUIT AS 120VAC AND 480VAC CIRCUITS.

2.03 CONDUCTORS

- A. COPPER OF 98% CONDUCTIVITY.
- B. NO. 10 AND SMALLER: SOLID TYPE SIMPULL XHHW–2, EXCEPT AS OTHERWISE NOTED.
- C. NO. 8 AND LARGER: STRANDED, TYPE SIMPULL XHHW–2, EXCEPT AS OTHERWISE NOTED.
- D. MINIMUM SIZE CONDUCTORS USED SHALL BE NO. 12 AWG FOR ALL APPLICATIONS EXCEPT WHERE SPECIFICALLY NOTED OTHERWISE (A.C. CONTROLS, ETC.).
- E. USE WIRE AND CABLE FROM ONE (1) MANUFACTURER. DELIVER IN THE ORIGINAL WRAPPING BEARING THE UNDERWRITERS LABORATORIES (UL) LABEL.

2.04 OUTLETS

- A. USE GALVANIZED STEEL OR CAST TYPE BOXES AT ALL OUTLETS FOR LIGHTING FIXTURES, WALL SWITCHES, WALL RECEPTACLES, ETC.
- B. SECURELY ATTACH OUTLET BOXES FOR FIXTURES AND DEVICES TO THE BUILDING CONSTRUCTION WITH EXPANSION BOLTS.
- C. FLUSH MOUNT ALL OUTLET BOXES, REGARDLESS OF WALL OR CEILING CONSTRUCTION, UNLESS THEY ARE SPECIFICALLY SHOWN AS BEING USED WITH EXPOSED CONDUIT. IF SURFACE MOUNTED, USE CAST TYPE AS SPECIFIED ABOVE. UTILITY BOXES ARE NOT ALLOWED.

2.05 INSTALLATION

- A. INSTALL RACEWAYS EXPOSED. SUPPORT EXPOSED RACEWAYS AT INTERVALS NOT EXCEEDING TEN FEET (10') WITH MACHINE SCREWS FOR METAL CONSTRUCTION AND EXPANSION BOLTS FOR CONCRETE CONSTRUCTION.
- B. INSTALL THE EDGES OF ALL OUTLET BOXES FLUSH WITH THE SURFACE IN WHICH THEY ARE RECESSED. SCREW ATTACH INTERNAL DEVICES BEFORE ATTACHING COVERPLATE. DO NOT USE COVERPLATES AS A MEANS OF TIGHTENING THE DEVICES IN PLACE.

2.06 DISCONNECT AND FEEDER SWITCHES

- A. FEEDER SWITCHES AND DISCONNECT SWITCHES: HEAVY DUTY, EXCEPT AS OTHERWISE NOTED. IN DAMP LOCATIONS OR EXPOSED TO THE WEATHER, USE NEMA 3R, RAINTIGHT.
- B. DISCONNECT SWITCHES: FACTORY INSTALLED PROVISION FOR PADLOCKING IN EITHER THE "ON" OR "OFF" POSITION.

2.07 FUSES

- A. FUSES: BUSSMANN OR APPROVED EQUAL.

2.08 LABELING

- A. LABEL ALL PANELS, CONTROL POINTS, SWITCHES, AND MOTORS, AS DIRECTED. IDENTIFY PANELS BY PANEL NUMBER. LABEL SWITCHES, INDICATING THE EQUIPMENT WHICH THEY CONTROL. ALL LABELS SHALL BE ENGRAVED. PANEL DIRECTORIES TO BE TYPED. COORDINATE ALL EQUIPMENT NUMBERING WITH MECHANICAL CONTRACTOR.
- B. INSTALL ARC FLASH HAZARD LABELS ON ALL NEW SWITCHBOARDS, PANELBOARDS, INDUSTRIAL CONTROL PANELS, METER SOCKET ENCLOSURES AND MOTOR CONTROL CENTERS PER NEC 110.16. PANDUIT #PPS0305W2100 OR EQUAL.

2.09 GROUNDING

- A. PROVIDE GROUNDING FOR ELECTRICAL SYSTEM IN ACCORDANCE WITH THE REQUIREMENTS OF THE NATIONAL ELECTRICAL CODE (NEC)

2.10 COVERPLATES

- A. WHERE WIRING DEVICES ARE FLUSH MOUNTED, INSTALL STAINLESS STEEL COVERPLATES.
- B. WHERE WIRING DEVICES ARE SURFACE MOUNTED, INSTALL FORMED STEEL COVERPLATES WITH CADMIUM PLATING.
- C. WHERE WEATHERPROOF COVERPLATES ARE REQUIRED, MEET UL "WET LOCATION COVER CLOSED" REQUIREMENTS. USE COVERPLATES THAT ARE HINGED AND GASKETED WITH SPRING LOADED CLOSER.
- D. INSTALL FINISHED COVERPLATES ON ALL JUNCTION BOXES, OUTLET BOXES, SECTIONAL SWITCH BOXES, UTILITY BOXES, ETC.
- E. WHERE MORE THAN ONE (1) DEVICE IS INDICATED AT A LOCATION, MOUNT DEVICES IN COMBINED SECTION GANG BOXES, COVERED BY A COMMON PLATE.

2.11 RECEPTACLES

- A. DUPLEX RECEPTACLES: 20 AMPERE, 125 VOLT, SELF OR AUTOMATIC GROUNDING, GFCI.
- B. SPECIAL MOUNTING HEIGHTS ARE NOTED ON THE ARCHITECTURAL DRAWINGS. UNLESS OTHERWISE INDICATED ON THE ELECTRICAL DRAWINGS, MOUNT DEVICES AT THE FOLLOWING HEIGHTS ABOVE FINISHED FLOOR:
- |                               |     |
|-------------------------------|-----|
| 1. DUPLEX RECEPTACLE          | 18" |
| 2. WALL SWITCHES              | 48" |
| 3. VOICE & VOICE/DATA OUTLETS | 18" |
| 4. WALL TELEPHONE OUTLETS     | 48" |

2.12 SWITCHES

- A. PROVIDE HEAVY–DUTY, AC, QUIET SWITCHES. THE SWITCHES SHALL BE HUBBELL 1221 OR EQUAL, 120–277 VOLT, 20 AMPERES, SPECIFICATION GRADE. SWITCHES SHALL BE SINGLE POLE, DOUBLE POLE, THREE WAY, FOUR WAY, OR KEY OPERATED AS SCHEDULED ON THE DRAWINGS AND SHALL BE THE SELF GROUNDING TYPE. COLOR SHALL BE IVORY.

2.13 LIGHTING FIXTURES

- A. PROVIDE ALL LIGHTING FIXTURES, AS SCHEDULED ON DRAWINGS, COMPLETE WITH LAMPS AND HARDWARE. INSTALL COMPLETELY WIRED, CONNECTED AND IN OPERATING ORDER.
- B. CONFIRM ALL CEILING CONDITIONS, CLEARANCES AND OPERATING VOLTAGES BEFORE ORDERING LIGHTING FIXTURES.
- C. SUBMIT SHOP DRAWINGS.

2.13.1 LAMPS

- A. INSTALL SCHEDULED LAMPS MANUFACTURED BY GENERAL ELECTRIC, PHILLIPS, OR APPROVED EQUAL.

2.13.2 FIXTURES

- A. PROVIDE LIGHTING FIXTURES WHICH HAVE BEEN TESTED AND CERTIFIED FOR PROPER OPERATION BY THE FIXTURE’S MANUFACTURER.
- B. PROVIDE LIGHTING FIXTURES WITH TRIM COMPATIBLE WITH CEILING OR SURFACE ON OR IN WHICH INSTALLED.
- C. EACH LUMINAIRE SHALL HAVE TWO SUPPORT WIRES INSTALLED, ONE ON EACH END, AT DIAGONAL CORNERS. LUMINAIRES IN FIRE RATED CEILINGS SHALL BE SUPPORTED ON ALL FOUR CORNERS.
- D. SUPPORT AND SECURELY ATTACH WITH GALVANIZED FASTENERS IN A LEVEL POSITION.
- E. INSTALL ACCORDING TO MANUFACTURER’S RECOMMENDATIONS.
- F. FIRE RATED ASSEMBLIES, COMPLY WITH DETAILS OF LISTED ASSEMBLY.


2.14 TEMPORARY POWER

- A. PROVIDE TEMPORARY POWER (SMALL TOOL) AND LIGHTING PER OSHA REQUIREMENTS.




S. Kanetzkzy  
Engineering, LLC.  
14425 Falcon Head Blvd.  
Building B, Suite 100  
Bee Cave, Texas 78738  
(512) 326-3380  
www.skaneng.com  
TBPE Firm No. F-2356  
SKE PROJECT # 2491024

DESIGNED BY: SPC	DRAFTED BY: CEL
DATE	
REVISION	
SHEET NAME: ELECTRICAL SPECIFICATIONS	
JOB NAME: SANTA RITA RANCH PHASE 7B, SECTION 4	
PROJECT: STREET, DRAINAGE, WATER, AND WASTEWATER IMPROVEMENTS	
DATE: SEP 2024	
JOB NUMBER: 5488	
SHEET: 59 OF 62	
SHEET NO.: E1.1	

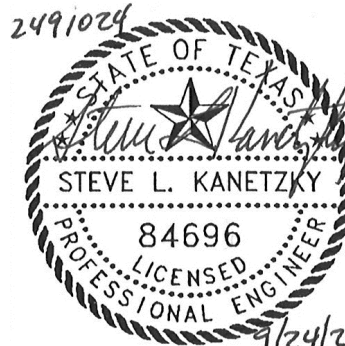




FILE PATH\\K:\Projects\2024\2491024-CBD-Santa Rita Ranch Ph 7B Sec 4\01 Design Phase\CAD\2491024-E20.dwg -- Sep 24, 2024 -- 11:27am

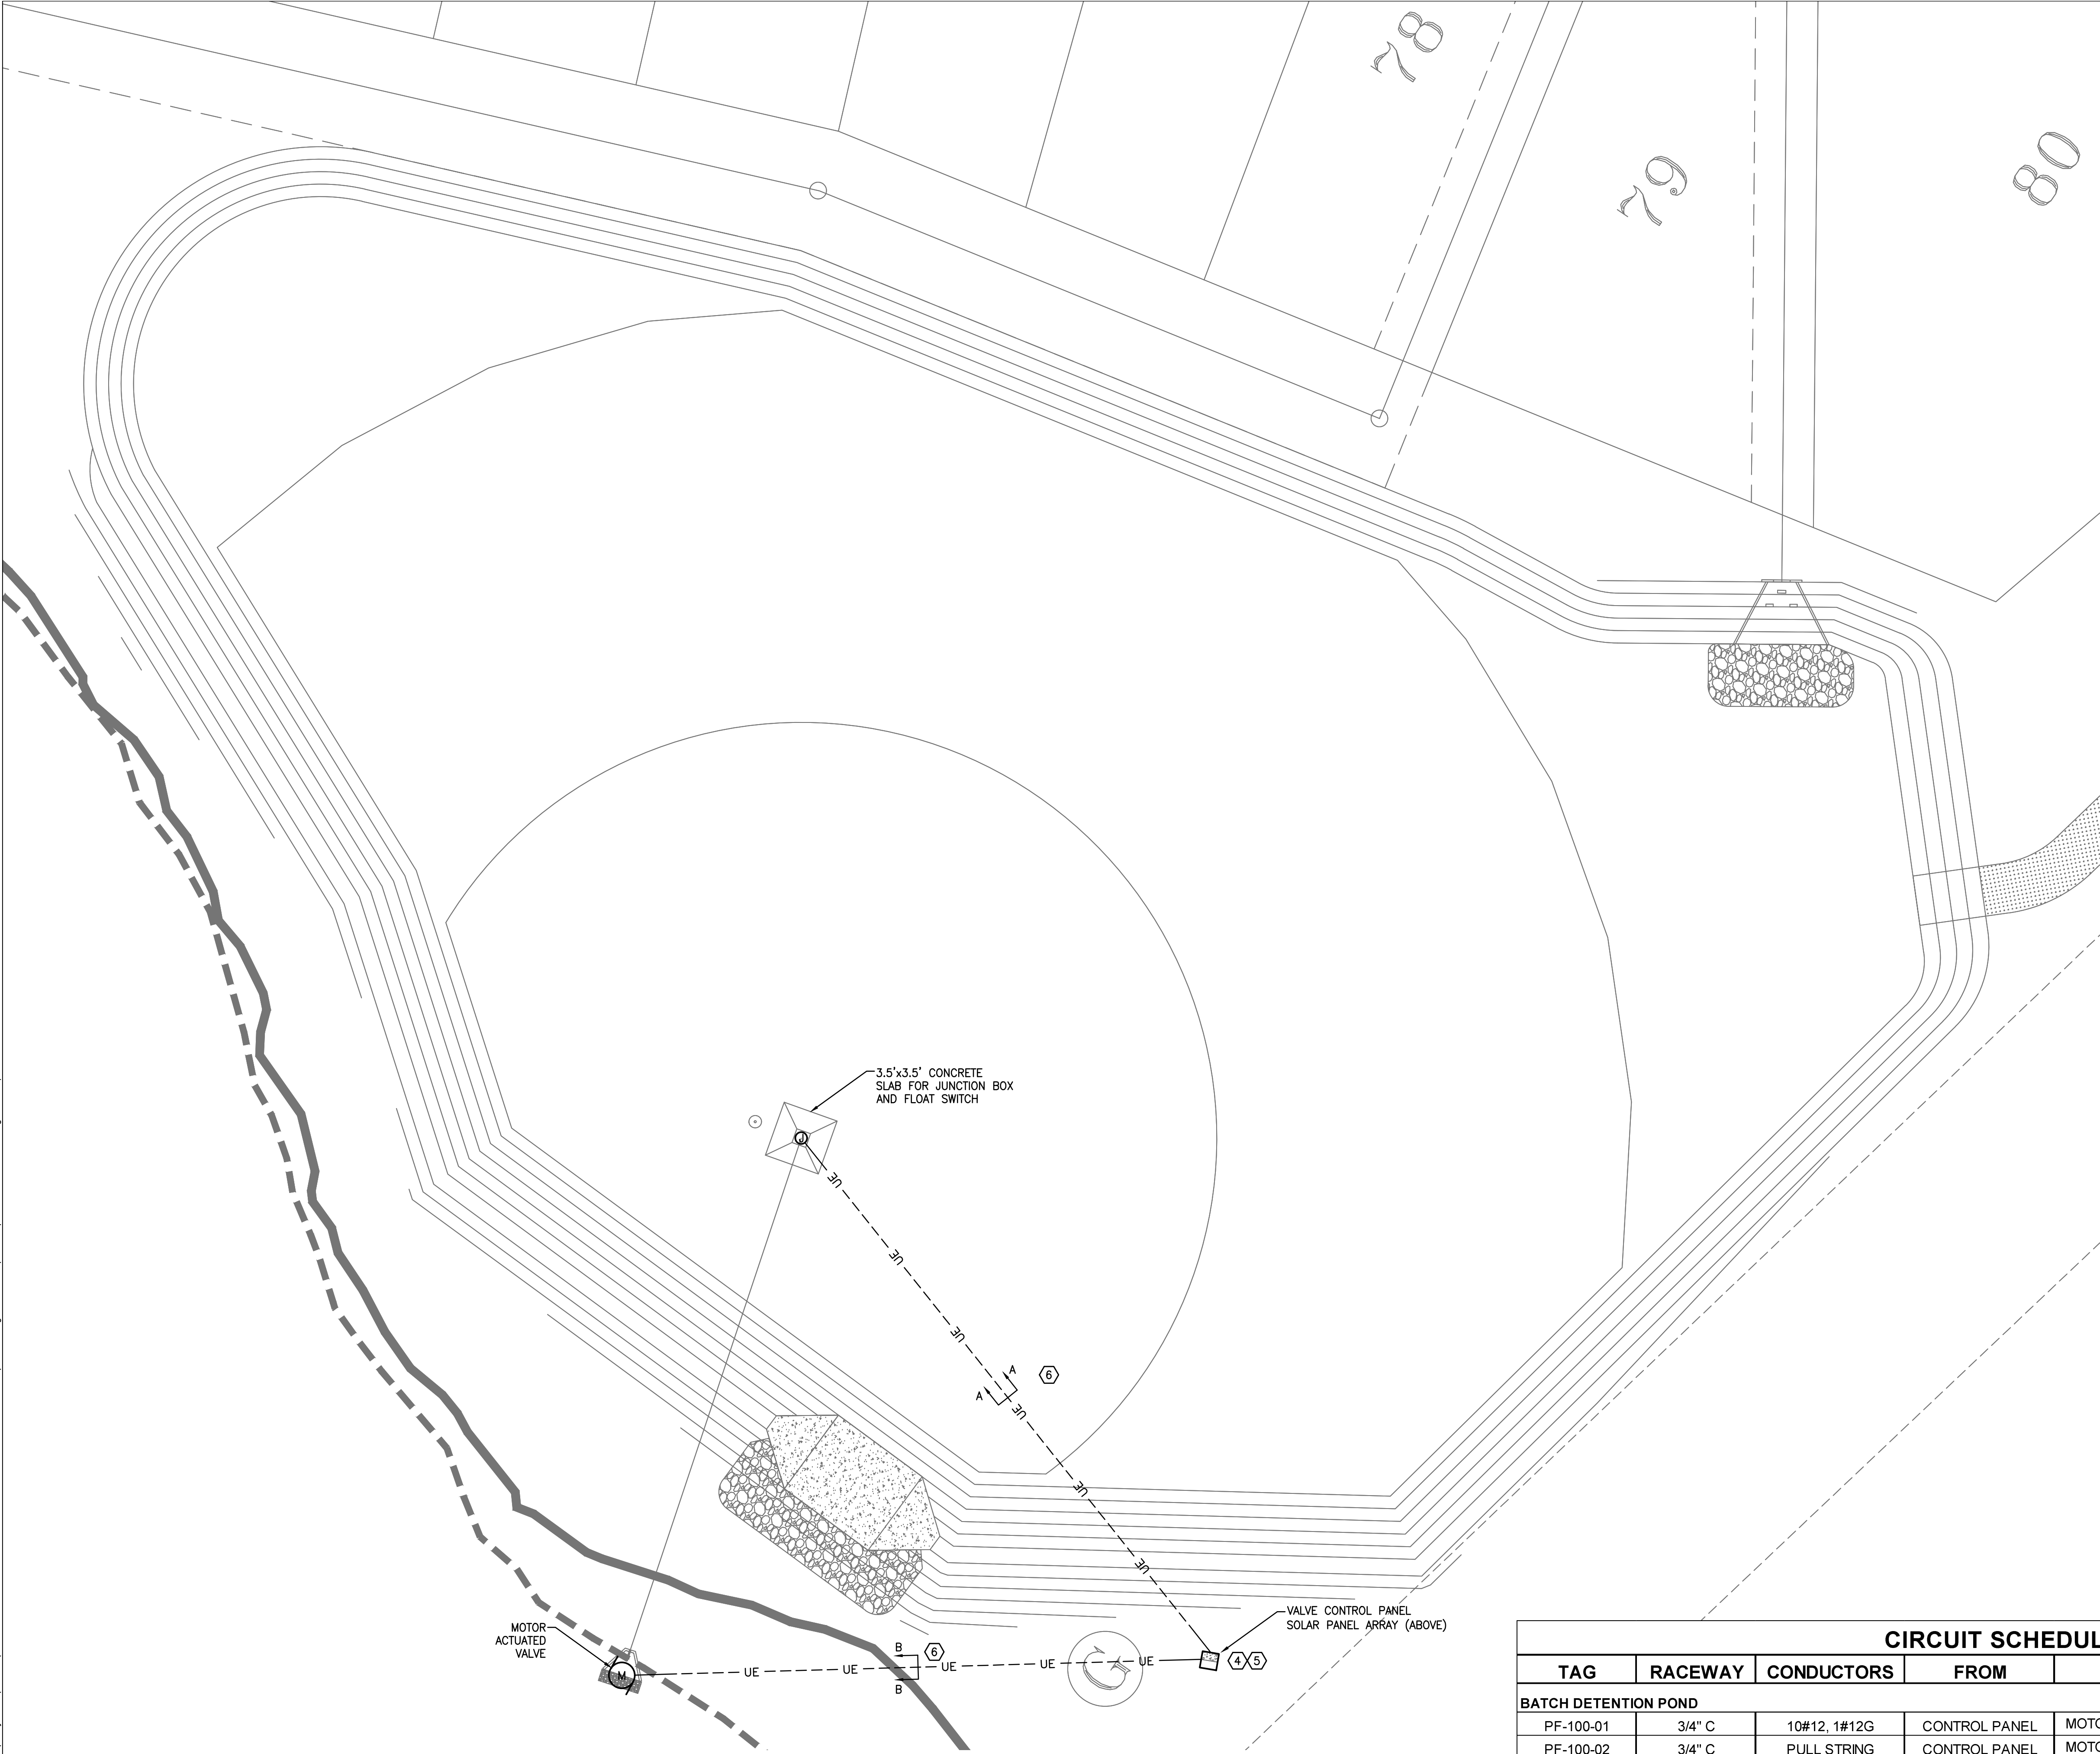


**1 BATCH DETENTION POND PLAN**  
E2.0  
SCALE: 1" = 20'-0"

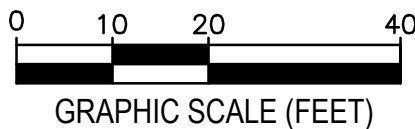

**REFERENCE NOTES**


- ELECTRICAL CONTRACTOR SHALL PROVIDE SOLAR POWERED VALVE CONTROL PANEL. SOLAR POWERED VALVE CONTROL PANEL AND SOLAR ARRAY TO BE PROVIDED BY ELECTRICAL CONTRACTOR. SEE SHEET E3.0 FOR VALVE CONTROL PANEL DETAILS.
- ELECTRICAL CONTRACTOR SHALL PROVIDE AND INSTALL TYPE USE-2 SOLAR POWER CABLE IN 3/4" CONDUIT FROM SOLAR ARRAY TO VALVE CONTROL PANEL. PROVIDE AND INSTALL WEATHERPROOF MULTI CONTACT CONNECTOR MC-4 AT SOLAR ARRAY.
- ELECTRICAL CONTRACTOR SHALL PROVIDE AND INSTALL GROUND ROD PER DETAIL 4/E4.0.
- VALVE CONTROL PANEL'S SOLAR PANEL SHALL NOT BE BLOCKED BY TREES OR SHADE. SOLAR PANEL SHALL BE POINTED TOWARDS SOUTH.
- ELECTRICAL CONTRACTOR SHALL PROVIDE AND INSTALL RACK PER DETAIL 2/E4.0.
- REFER TO TRENCH SECTION DETAIL 1/E4.0 FOR CONSTRUCTION INFORMATION, TYPICAL.

**CONTROLS**

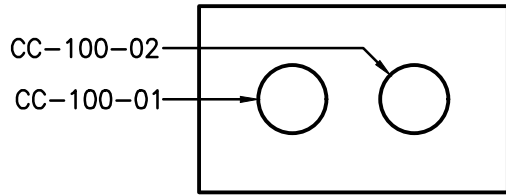


**4 DETAIL - TRENCH SECTION A-A**  
E2.0  
SCALE: NTS

**POWER**

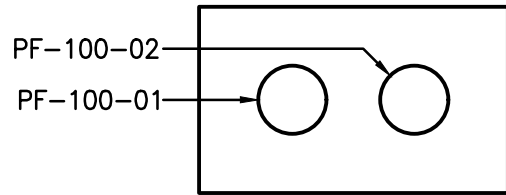

**3 DETAIL - TRENCH SECTION B-B**  
E2.0  
SCALE: NTS

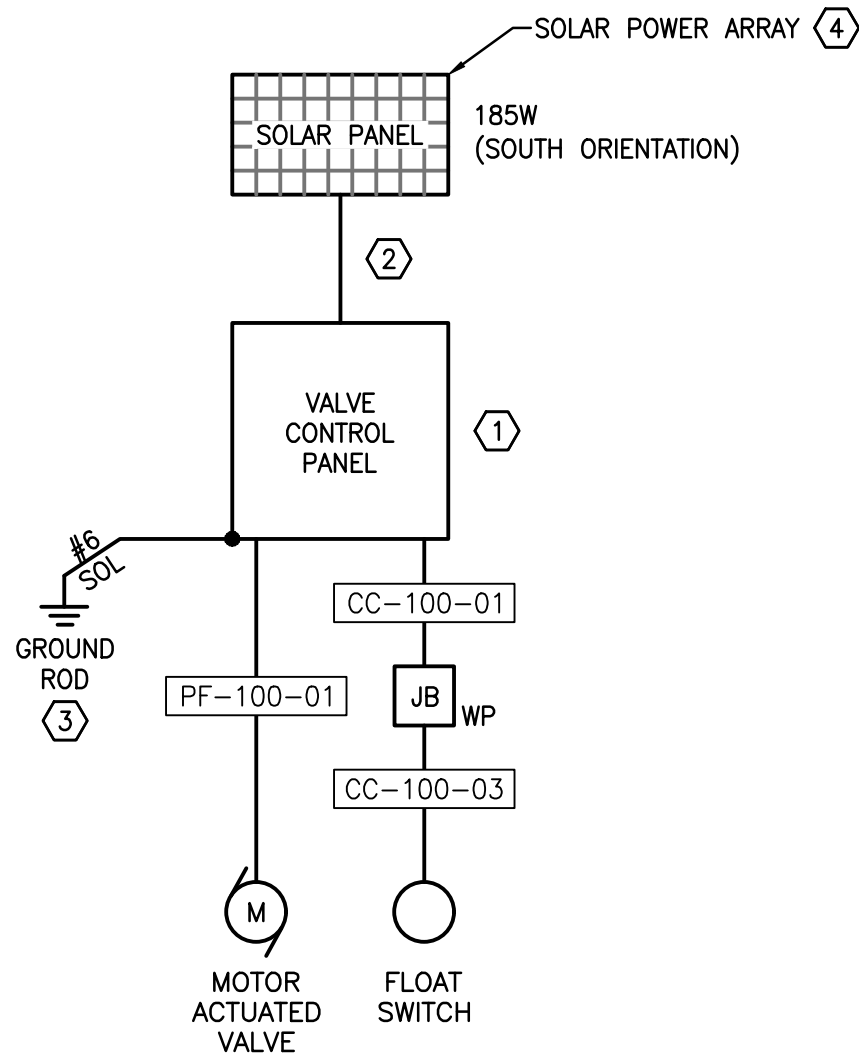

**2 ONE-LINE DIAGRAM - BATCH DETENTION**  
E2.0  
SCALE: NTS

CIRCUIT SCHEDULE					
TAG	RACEWAY	CONDUCTORS	FROM	TO	EQUIPMENT/FUNCTION
BATCH DETENTION POND					
PF-100-01	3/4" C	10#12, 1#12G	CONTROL PANEL	MOTOR ACTUATED VALVE	POWER FEEDER
PF-100-02	3/4" C	PULL STRING	CONTROL PANEL	MOTOR ACTUATED VALVE	SPARE
CC-100-01	3/4" C	2#12, 1#12G	CONTROL PANEL	JUNCTION BOX	CONTROLS
CC-100-02	3/4" C	PULL STRING	CONTROL PANEL	JUNCTION BOX	SPARE
CC-100-03	3/4" C	MFR CABLE	JUNCTION BOX	FLOAT SWITCH	CONTROLS



S. Kanetzky  
Engineering, LLC.  
14425 Falcon Head Blvd.  
Building B, Suite 100  
Bee Cave, Texas 78738  
(512) 326-3380  
www.skaneng.com  
TBPE Firm No. F-2356  
SKE PROJECT # 2491024

DESIGNED BY: SPC  
DRAFTED BY: CCL  
DATE  
REVISION

Carlson, Brigrance & Doering, Inc.  
Civil Engineering  
Surveying  
FIRM ID #E3791  
North Office  
Main Office  
5501 West William Cannon Dr.  
Austin, Texas 78750  
Phone No. (512) 280-5160  
Fax No. (512) 280-5165

SHEET NAME: ELECTRICAL  
BATCH DETENTION POND PLAN  
JOB NAME: SANTA RITA RANCH PHASE 7B, SECTION 4  
PROJECT: STREET, DRAINAGE, WATER, AND WASTEWATER IMPROVEMENTS

2491024  
STATE OF TEXAS  
STEVE L. KANETZKY  
84696  
LICENSED PROFESSIONAL ENGINEER  
9/24/24

DATE: SEP 2024  
JOB NUMBER: 5488  
SHEET: 60 OF 62  
SHEET NO.: E2.0







