# BORGFELDBAK STORAGE TCEQ CONTRIBUTING ZONE PLAN BORGFELD DRIVE

August 14, 2025

MBC Job. No.33577-1380

PREPARED BY:





MACINA · BOSE · COPELAND AND ASSOCIATES, INC.
dba MBC Engineers

Texas Registered Engineering Firm #784 | SBE Certified #214046463

Texas Registered Surveying Firm #10011700

1035 Central Parkway North | San Antonio, Texas 78232

(210) 545-1122 Phone

www.mbcengineers.com

# **Texas Commission on Environmental Quality**

# **Edwards Aquifer Application Cover Page**

#### **Our Review of Your Application**

The Edwards Aquifer Program staff conducts an administrative and technical review of all applications. The turnaround time for administrative review can be up to 30 days as outlined in 30 TAC 213.4(e). Generally administrative completeness is determined during the intake meeting or within a few days of receipt. The turnaround time for technical review of an administratively complete Edwards Aquifer application is 90 days as outlined in 30 TAC 213.4(e). Please know that the review and approval time is directly impacted by the quality and completeness of the initial application that is received. In order to conduct a timely review, it is imperative that the information provided in an Edwards Aquifer application include final plans, be accurate, complete, and in compliance with 30 TAC 213.

#### **Administrative Review**

- Edwards Aquifer applications must be deemed administratively complete before a technical review can
  begin. To be considered administratively complete, the application must contain completed forms and
  attachments, provide the requested information, and meet all the site plan requirements. The submitted
  application and plan sheets should be final plans. Please submit one full-size set of plan sheets with the
  original application, and half-size sets with the additional copies.
  - To ensure that all applicable documents are included in the application, the program has developed tools to guide you and web pages to provide all forms, checklists, and guidance. Please visit the below website for assistance: <a href="http://www.tceq.texas.gov/field/eapp">http://www.tceq.texas.gov/field/eapp</a>.
- 2. This Edwards Aquifer Application Cover Page form (certified by the applicant or agent) must be included in the application and brought to the administrative review meeting.
- 3. Administrative reviews are scheduled with program staff who will conduct the review. Applicants or their authorized agent should call the appropriate regional office, according to the county in which the project is located, to schedule a review. The average meeting time is one hour.
- 4. In the meeting, the application is examined for administrative completeness. Deficiencies will be noted by staff and emailed or faxed to the applicant and authorized agent at the end of the meeting, or shortly after. Administrative deficiencies will cause the application to be deemed incomplete and returned.
  - An appointment should be made to resubmit the application. The application is re-examined to ensure all deficiencies are resolved. The application will only be deemed administratively complete when all administrative deficiencies are addressed.
- 5. If an application is received by mail, courier service, or otherwise submitted without a review meeting, the administrative review will be conducted within 30 days. The applicant and agent will be contacted with the results of the administrative review. If the application is found to be administratively incomplete, it can be retrieved from the regional office or returned by regular mail. If returned by mail, the regional office may require arrangements for return shipping.
- 6. If the geologic assessment was completed before October 1, 2004 and the site contains "possibly sensitive" features, the assessment must be updated in accordance with the *Instructions to Geologists* (TCEQ-0585 Instructions).

#### **Technical Review**

- When an application is deemed administratively complete, the technical review period begins. The regional
  office will distribute copies of the application to the identified affected city, county, and groundwater
  conservation district whose jurisdiction includes the subject site. These entities and the public have 30 days
  to provide comments on the application to the regional office. All comments received are reviewed by TCEQ.
- 2. A site assessment is usually conducted as part of the technical review, to evaluate the geologic assessment and observe existing site conditions. The site must be accessible to our staff. The site boundaries should be

- clearly marked, features identified in the geologic assessment should be flagged, roadways marked and the alignment of the Sewage Collection System and manholes should be staked at the time the application is submitted. If the site is not marked the application may be returned.
- 3. We evaluate the application for technical completeness and contact the applicant and agent via Notice of Deficiency (NOD) to request additional information and identify technical deficiencies. There are two deficiency response periods available to the applicant. There are 14 days to resolve deficiencies noted in the first NOD. If a second NOD is issued, there is an additional 14 days to resolve deficiencies. If the response to the second notice is not received, is incomplete or inadequate, or provides new information that is incomplete or inadequate, the application must be withdrawn or will be denied. Please note that because the technical review is underway, whether the application is withdrawn or denied **the application fee will be forfeited**.
- 4. The program has 90 calendar days to complete the technical review of the application. If the application is technically adequate, such that it complies with the Edwards Aquifer rules, and is protective of the Edwards Aquifer during and after construction, an approval letter will be issued. Construction or other regulated activity may not begin until an approval is issued.

#### **Mid-Review Modifications**

It is important to have final site plans prior to beginning the permitting process with TCEQ to avoid delays.

Occasionally, circumstances arise where you may have significant design and/or site plan changes after your Edwards Aquifer application has been deemed administratively complete by TCEQ. This is considered a "Mid-Review Modification". Mid-Review Modifications may require redistribution of an application that includes the proposed modifications for public comment.

If you are proposing a Mid-Review Modification, two options are available:

- If the technical review has begun your application can be denied/withdrawn, your fees will be forfeited, and the plan will have to be resubmitted.
- TCEQ can continue the technical review of the application as it was submitted, and a modification application can be submitted at a later time.

If the application is denied/withdrawn, the resubmitted application will be subject to the administrative and technical review processes and will be treated as a new application. The application will be redistributed to the affected jurisdictions.

Please contact the regional office if you have questions. If your project is located in Williamson, Travis, or Hays County, contact TCEQ's Austin Regional Office at 512-339-2929. If your project is in Comal, Bexar, Medina, Uvalde, or Kinney County, contact TCEQ's San Antonio Regional Office at 210-490-3096

Please fill out all required fields below and submit with your application.

1. Regulated Entity Name: BorgfeldBak Storage				2. Regulated Entity No.:				
3. Customer Name: Bakke Development Corp.			4. Customer No.:					
5. Project Type: (Please circle/check one)	New	Modification Extension		nsion	Exception			
6. Plan Type: (Please circle/check one)	WPAP CZP	SCS	UST	AST	EXP	EXT	Technical Clarification	Optional Enhanced Measures
7. Land Use: (Please circle/check one)	Residential	Non-residential 8. Sit		e (acres):	2.729			
9. Application Fee:	\$4,000.00	10. Permanent BMP			BMP(s	s):	Jellyfish Filter	
11. SCS (Linear Ft.):	N/A	12. AST/UST (No. Ta			o. Tar	ıks):	N/A	
13. County:	Bexar	14. Watershed:					Cibolo Creek	

# **Application Distribution**

Instructions: Use the table below to determine the number of applications required. One original and one copy of the application, plus additional copies (as needed) for each affected incorporated city, county, and groundwater conservation district are required. Linear projects or large projects, which cross into multiple jurisdictions, can require additional copies. Refer to the "Texas Groundwater Conservation Districts within the EAPP Boundaries" map found at:

http://www.tceq.texas.gov/assets/public/compliance/field\_ops/eapp/EAPP%20GWCD%20map.pdf

For more detailed boundaries, please contact the conservation district directly.

Austin Region						
County:	Hays	Travis	Williamson			
Original (1 req.)	_	_	_			
Region (1 req.)	_	_	_			
County(ies)		_	_			
Groundwater Conservation District(s)	Edwards Aquifer AuthorityBarton Springs/ Edwards AquiferHays TrinityPlum Creek	Barton Springs/ Edwards Aquifer	NA			
City(ies) Jurisdiction	AustinBudaDripping SpringsKyleMountain CitySan MarcosWimberleyWoodcreek	AustinBee CavePflugervilleRollingwoodRound RockSunset ValleyWest Lake Hills	AustinCedar ParkFlorenceGeorgetownJerrellLeanderLiberty HillPflugervilleRound Rock			

San Antonio Region						
County:	Bexar	Comal	Kinney	Medina	Uvalde	
Original (1 req.)	⊻	_	_	_		
Region (1 req.)	$\underline{\checkmark}$			_	_	
County(ies)	$\underline{\checkmark}$	_				
Groundwater Conservation District(s)	√_Edwards Aquifer AuthorityTrinity-Glen Rose	Edwards Aquifer Authority	Kinney	EAA Medina	EAA Uvalde	
City(ies) Jurisdiction	Castle HillsFair Oaks RanchHelotesHill Country VillageHollywood Park  ✓_San Antonio (SAWS)Shavano Park	Bulverde Fair Oaks Ranch Garden Ridge New Braunfels Schertz	NA	San Antonio ETJ (SAWS)	NA	

I certify that to the best of my knowledge, that the application is complete and accurate. This application is hereby submitted to TCEQ for administrative review and technical review.				
Richard Hendrix, P.E.				
Print Name of Customer/Authorized Agent				
8/14/2025				
Signature of Customer/Authorized Agent Date				

**FOR TCEQ INTERNAL USE ONL	.Y**		
Date(s)Reviewed:	Date Adı	ministratively Complete:	
Received From:	Correct 1	Number of Copies:	
Received By:	Distribut	tion Date:	
EAPP File Number:	Complex	κ:	
Admin. Review(s) (No.):	No. AR F	Rounds:	
Delinquent Fees (Y/N):	Review T	Review Time Spent:	
Lat./Long. Verified:	SOS Cus	tomer Verification:	
Agent Authorization Complete/Notarized (Y/N):	Fee	Payable to TCEQ (Y/N):	
Core Data Form Complete (Y/N):	Check:	Signed (Y/N):	
Core Data Form Incomplete Nos.:		Less than 90 days old (Y/N):	

# **Contributing Zone Plan Application**

**Texas Commission on Environmental Quality** 

for Regulated Activities on the Contributing Zone to the Edwards Aquifer and Relating to 30 TAC §213.24(1), Effective June 1, 1999

To ensure that the application is administratively complete, confirm that all fields in the form are complete, verify that all requested information is provided, consistently reference the same site and contact person in all forms in the application, and ensure forms are signed by the appropriate party.

Note: Including all the information requested in the form and attachments contributes to more streamlined technical reviews.

# Signature

To the best of my knowledge, the responses to this form accurately reflect all information requested concerning the proposed regulated activities and methods to protect the Edwards Aquifer. This **Contributing Zone Plan Application** is hereby submitted for TCEQ review and Executive Director approval. The application was prepared by:

Print Name of Customer/Agent: Richard Hendrix, P.E.

Date: 8/14/2025

Signature of Customer/Agent:

Regulated Entity Name: BorgfeldBak Storage

# **Project Information**

1. County: Bexar

2. Stream Basin: Cibolo Creek

3. Groundwater Conservation District (if applicable): Edwards Aquifer Authority

4. Customer (Applicant):

Contact Person: <u>Brandt Bakke</u> Entity: <u>Bakke Development Corp.</u> Mailing Address: 207 Roosevelt Avenue

 City, State: San Antonio, Texas
 Zip: 78210

 Telephone: (210) 835-5188
 Fax: N/A

Email Address: bbakke@bakkedc.com

Э.	Age	ent/Representative (if any):
	Ent Ma City Telo	ntact Person: Richard Hendrix, P.E. ity: Macina, Bose, Copeland & Asscoiates iling Address: 1035 Central Parkway N. y, State: San Antonio, Texas ephone: 210.545.1122 ail Address: rhendrix@mbcengineers.com
6.	Pro	eject Location:
		The project site is located inside the city limits of  The project site is located outside the city limits but inside the ETJ (extra-territorial jurisdiction) of <u>San Antonio</u> .  The project site is not located within any city's limits or ETJ.
7.		The location of the project site is described below. Sufficient detail and clarity has been provided so that the TCEQ's Regional staff can easily locate the project and site boundaries for a field investigation.
		Borgfeld Drive, 2,460' west of Bulverde Road, City of San Antonio, Bexar County.
8.		<b>Attachment A - Road Map</b> . A road map showing directions to and the location of the project site is attached. The map clearly shows the boundary of the project site.
9.		Attachment B - USGS Quadrangle Map. A copy of the official $7 \%$ minute USGS Quadrangle Map (Scale: $1'' = 2000'$ ) is attached. The map(s) clearly show:
		<ul><li>✓ Project site boundaries.</li><li>✓ USGS Quadrangle Name(s).</li></ul>
10.	. 🔀	<b>Attachment C - Project Narrative</b> . A detailed narrative description of the proposed project is attached. The project description is consistent throughout the application and contains, at a minimum, the following details:
		<ul> <li>✓ Area of the site</li> <li>✓ Offsite areas</li> <li>✓ Impervious cover</li> <li>✓ Permanent BMP(s)</li> <li>✓ Proposed site use</li> <li>✓ Site history</li> <li>✓ Previous development</li> <li>✓ Area(s) to be demolished</li> </ul>
11.	Exis	sting project site conditions are noted below:
		Existing commercial site Existing industrial site Existing residential site

<ul><li>Existing paved and/or unpaved roads</li><li>Undeveloped (Cleared)</li></ul>
Undeveloped (Undisturbed/Not cleared)
Other: Cleared with existing buildings, and pavement
12. The type of project is:
Residential: # of Lots: Residential: # of Living Unit Equivalents: Commercial Industrial Other:
13. Total project area (size of site): 2.729 Acres
Total disturbed area: 2.729 Acres
14. Estimated projected population: <u>N/A</u>
15. The amount and type of impervious cover expected after construction is complete is shown

**Table 1 - Impervious Cover** 

below:

Impervious Cover of Proposed Project	Sq. Ft.	Sq. Ft./Acre	Acres
Structures/Rooftops	39,546	÷ 43,560 =	0.908
Parking	33,758	÷ 43,560 =	0.775
Other paved surfaces	3,948	÷ 43,560 =	0.091
Total Impervious Cover	77,252	÷ 43,560 =	1.774

# Total Impervious Cover $\underline{1.774} \div \text{Total Acreage } \underline{2.729} \text{ X } \textbf{100} = \underline{65.0}\% \text{ Impervious Cover}$

16. X	Attachment D - Factors Affecting Surface Water Quality. A detailed description of all
f	factors that could affect surface water quality is attached. If applicable, this includes the
I	ocation and description of any discharge associated with industrial activity other than
(	construction

17. Only inert materials as defined by 30 TAC 330.2 will be used as fill material.

# For Road Projects Only

Complete questions 18 - 23 if this application is exclusively for a road project.

$\overline{}$	/ .
$\times$ I	NI/A
/ N	1 1 / / 1

18. Type of project:
<ul> <li>TXDOT road project.</li> <li>County road or roads built to county specifications.</li> <li>City thoroughfare or roads to be dedicated to a municipality.</li> <li>Street or road providing access to private driveways.</li> </ul>
19. Type of pavement or road surface to be used:
Concrete Asphaltic concrete pavement Other:
20. Right of Way (R.O.W.):
Length of R.O.W.: feet. Width of R.O.W.: feet. $L \times W = Ft^2 \div 43,560 Ft^2/Acre = acres.$
21. Pavement Area:
Length of pavement area: feet. Width of pavement area: feet. L x W = $Ft^2 \div 43,560 Ft^2/Acre = acres.$ Pavement area acres $\div$ R.O.W. area acres x $100 = \%$ impervious cover.
22. A rest stop will be included in this project.
A rest stop will not be included in this project.
23. Maintenance and repair of existing roadways that do not require approval from the TCEQ Executive Director. Modifications to existing roadways such as widening roads/adding shoulders totaling more than one-half (1/2) the width of one (1) existing lane require prior approval from the TCEQ.
Stormwater to be generated by the Proposed Project
24. Attachment E - Volume and Character of Stormwater. A detailed description of the volume (quantity) and character (quality) of the stormwater runoff which is expected to occur from the proposed project is attached. The estimates of stormwater runoff quality and quantity are based on area and type of impervious cover. Include the runof coefficient of the site for both pre-construction and post-construction conditions.
Wastewater to be generated by the Proposed Project
25. Wastewater is to be discharged in the contributing zone. Requirements under 30 TAC §213.6(c) relating to Wastewater Treatment and Disposal Systems have been satisfied.  N/A

26. Wastewater will be	disposed of by:		
On-Site Sewage	Facility (OSSF/Septic Ta	nk):	
will be used licensing aut the land is s the requirer relating to C Each lot in the size. The sys	to treat and dispose of the thority's (authorized age uitable for the use of pri	the wastewater from thent) written approval is a vate sewage facilities are facilities as specified use is at least one (1) acreas a licensed professional	attached. It states that nd will meet or exceed nder 30 TAC Chapter 285 (43,560 square feet) in lengineer or registered
The sewage collecti	on System (Sewer Lines) on system will convey thame) Treatment Plant.	ne wastewater to the <u>Le</u>	
Existing. Proposed.			
N/A			
Gallons	oveground Stor - 33 if this project include to 500 gallons.		•
27. Tanks and substanc	e stored:		
Table 2 - Tanks and	Substance Storage		
AST Number	Size (Gallons)	Substance to be Stored	Tank Material
1			
2			
3			
4			
5			
	1	To	otal x 1.5 = Gallons
	placed within a containn times the storage capac		•

5 of 11

•	stem, the containm umulative storage c		ed to capture one an ns.	d one-half (1 1/2)
for providin		nment are propose	ent Methods. Alternd. Specifications sho	
	ons and capacity of		ure(s):	
Length (L)(Ft.)	ary Containment Width(W)(Ft.)	Height (H)(Ft.)	L x W x H = (Ft3)	Gallons
			To	otal: Gallons
The piping v		constructed of and	in a material imperv ment structure will b	
	t <b>H - AST Containme</b> It structure is attach		ings. A scaled drawi following:	ing of the
Internal Tanks cle	, , ,	•	wall and floor thickn collection of any sp	•
storage tan			for collection and recontrolled drainage a	
	vent of a spill, any s 4 hours of the spill	_	oved from the contai operly.	nment structure

In the event of a spill, any spillage will be drained from the containment structure through a drain and valve within 24 hours of the spill and disposed of properly. The drain and valve system are shown in detail on the scaled drawing.
Site Plan Requirements
ems 34 - 46 must be included on the Site Plan.
4. $\boxtimes$ The Site Plan must have a minimum scale of 1" = 400'.
Site Plan Scale: 1" = <u>20</u> '.
5. 100-year floodplain boundaries:
<ul> <li>Some part(s) of the project site is located within the 100-year floodplain. The floodplain is shown and labeled.</li> <li>No part of the project site is located within the 100-year floodplain.</li> <li>The 100-year floodplain boundaries are based on the following specific (including date of material) sources(s): FEMA Map Panel No. 48029C0130G 9-29-2010.</li> </ul>
6. The layout of the development is shown with existing and finished contours at appropriate, but not greater than ten-foot contour intervals. Lots, recreation centers, buildings, roads, etc. are shown on the site plan.
The layout of the development is shown with existing contours at appropriate, but not greater than ten-foot contour intervals. Finished topographic contours will not differ from the existing topographic configuration and are not shown. Lots, recreation centers, buildings, roads, etc. are shown on the site plan.
7. $igwidz$ A drainage plan showing all paths of drainage from the site to surface streams.
8. $igotimes$ The drainage patterns and approximate slopes anticipated after major grading activities
9. $igwidge$ Areas of soil disturbance and areas which will not be disturbed.
0. \( \sum \) Locations of major structural and nonstructural controls. These are the temporary and permanent best management practices.
1. $igstyle igstyle igstyle igstyle$ Locations where soil stabilization practices are expected to occur.
2. Surface waters (including wetlands).
⊠ N/A
3. Locations where stormwater discharges to surface water.
There will be no discharges to surface water.
4. Temporary aboveground storage tank facilities.
Temporary aboveground storage tank facilities will not be located on this site.

45. 🗌	Permanent aboveground storage tank facilities.
$\boxtimes$	Permanent aboveground storage tank facilities will not be located on this site.
46. 🗵	Legal boundaries of the site are shown.
Peri	manent Best Management Practices (BMPs)
Practi	ces and measures that will be used during and after construction is completed.
47. 🔀	Permanent BMPs and measures must be implemented to control the discharge of pollution from regulated activities after the completion of construction.
<b>-</b> 48. ⊠	N/A  These practices and measures have been designed, and will be constructed, operated, and maintained to insure that 80% of the incremental increase in the annual mass loading of total suspended solids (TSS) from the site caused by the regulated activity is removed. These quantities have been calculated in accordance with technical guidance prepared or accepted by the executive director.
	<ul> <li>The TCEQ Technical Guidance Manual (TGM) was used to design permanent BMPs and measures for this site.</li> <li>A technical guidance other than the TCEQ TGM was used to design permanent BMPs and measures for this site. The complete citation for the technical guidance that was used is:</li> </ul>
	] N/A
49. 🗵	Owners must insure that permanent BMPs and measures are constructed and function as designed. A Texas Licensed Professional Engineer must certify in writing that the permanent BMPs or measures were constructed as designed. The certification letter must be submitted to the appropriate regional office within 30 days of site completion.
	N/A
les pe pe wh Ap	here a site is used for low density single-family residential development and has 20 % or as impervious cover, other permanent BMPs are not required. This exemption from armanent BMPs must be recorded in the county deed records, with a notice that if the creent impervious cover increases above 20% or land use changes, the exemption for the nole site as described in the property boundaries required by 30 TAC §213.4(g) (relating to oplication Processing and Approval), may no longer apply and the property owner must of the appropriate regional office of these changes.
	<ul> <li>□ The site will be used for low density single-family residential development and has 20% or less impervious cover.</li> <li>□ The site will be used for low density single-family residential development but has more than 20% impervious cover.</li> <li>□ The site will not be used for low density single-family residential development.</li> </ul>


fa im re in th an	mily residential developments, schools, or small business sites where 20% or less appervious cover is used at the site. This exemption from permanent BMPs must be corded in the county deed records, with a notice that if the percent impervious cover creases above 20% or land use changes, the exemption for the whole site as described in e property boundaries required by 30 TAC §213.4(g) (relating to Application Processing and Approval), may no longer apply and the property owner must notify the appropriate gional office of these changes.
	<ul> <li>Attachment I - 20% or Less Impervious Cover Waiver. The site will be used for multi-family residential developments, schools, or small business sites and has 20% or less impervious cover. A request to waive the requirements for other permanent BMPs and measures is attached.</li> <li>☑ The site will be used for multi-family residential developments, schools, or small business sites but has more than 20% impervious cover.</li> <li>☑ The site will not be used for multi-family residential developments, schools, or small business sites.</li> </ul>
52. 🔀	Attachment J - BMPs for Upgradient Stormwater.
	<ul> <li>A description of the BMPs and measures that will be used to prevent pollution of surface water, groundwater, or stormwater that originates upgradient from the site and flows across the site is attached.</li> <li>No surface water, groundwater or stormwater originates upgradient from the site and flows across the site, and an explanation is attached.</li> <li>Permanent BMPs or measures are not required to prevent pollution of surface water, groundwater, or stormwater that originates upgradient from the site and flows across the site, and an explanation is attached.</li> </ul>
53. 🗵	Attachment K - BMPs for On-site Stormwater.
	<ul> <li>☑ A description of the BMPs and measures that will be used to prevent pollution of surface water or groundwater that originates on-site or flows off the site, including pollution caused by contaminated stormwater runoff from the site is attached.</li> <li>☑ Permanent BMPs or measures are not required to prevent pollution of surface wate or groundwater that originates on-site or flows off the site, including pollution caused by contaminated stormwater runoff, and an explanation is attached.</li> </ul>
54. 🔀	Attachment L - BMPs for Surface Streams. A description of the BMPs and measures that prevent pollutants from entering surface streams is attached.
	] N/A
55. 🔀	Attachment M - Construction Plans. Construction plans and design calculations for the proposed permanent BMPs and measures have been prepared by or under the direct supervision of a Texas Licensed Professional Engineer, and are signed, sealed, and dated. Construction plans for the proposed permanent BMPs and measures are

	attached and include: Design calculations, TCEQ Construction Notes, all proposed structural plans and specifications, and appropriate details.
	N/A
56.	<b>Attachment N - Inspection, Maintenance, Repair and Retrofit Plan</b> . A site and BMP specific plan for the inspection, maintenance, repair, and, if necessary, retrofit of the permanent BMPs and measures is attached. The plan fulfills all of the following:
	Prepared and certified by the engineer designing the permanent BMPs and
	measures  Signed by the owner or responsible party  Outlines specific procedures for documenting inspections, maintenance, repairs, and, if necessary, retrofit.  Contains a discussion of record keeping procedures
	N/A
57.	<b>Attachment O - Pilot-Scale Field Testing Plan</b> . Pilot studies for BMPs that are not recognized by the Executive Director require prior approval from the TCEQ. A plan for pilot-scale field testing is attached.
	N/A
	Attachment P - Measures for Minimizing Surface Stream Contamination. A description of the measures that will be used to avoid or minimize surface stream contamination and changes in the way in which water enters a stream as a result of the construction and development is attached. The measures address increased stream flashing, the creation of stronger flows and in-stream velocities, and other in-stream effects caused by the regulated activity, which increase erosion that result in water quality degradation.
$\boxtimes$	N/A
-	oonsibility for Maintenance of Permanent BMPs and sures after Construction is Complete.
59.	The applicant is responsible for maintaining the permanent BMPs after construction until such time as the maintenance obligation is either assumed in writing by another entity having ownership or control of the property (such as without limitation, an owner's association, a new property owner or lessee, a district, or municipality) or the ownership of the property is transferred to the entity. Such entity shall then be responsible for maintenance until another entity assumes such obligations in writing or ownership is transferred.
60.	A copy of the transfer of responsibility must be filed with the executive director at the appropriate regional office within 30 days of the transfer if the site is for use as a multiple single-family residential development, a multi-family residential development,

or a non-residential development such as commercial, industrial, institutional, schools, and other sites where regulated activities occur.

#### Administrative Information


- 61. Submit one (1) original and one (1) copy of the application, plus additional copies as needed for each affected incorporated city, groundwater conservation district, and county in which the project will be located. The TCEQ will distribute the additional copies to these jurisdictions.
- 62. Any modification of this Contributing Zone Plan may require TCEQ review and Executive Director approval prior to construction, and may require submission of a revised application, with appropriate fees.
- 63. The site description, controls, maintenance, and inspection requirements for the storm water pollution prevention plan (SWPPP) developed under the EPA NPDES general permits for stormwater discharges have been submitted to fulfill paragraphs 30 TAC §213.24(1-5) of the technical report. All requirements of 30 TAC §213.24(1-5) have been met by the SWPPP document.
  - The Temporary Stormwater Section (TCEQ-0602) is included with the application.

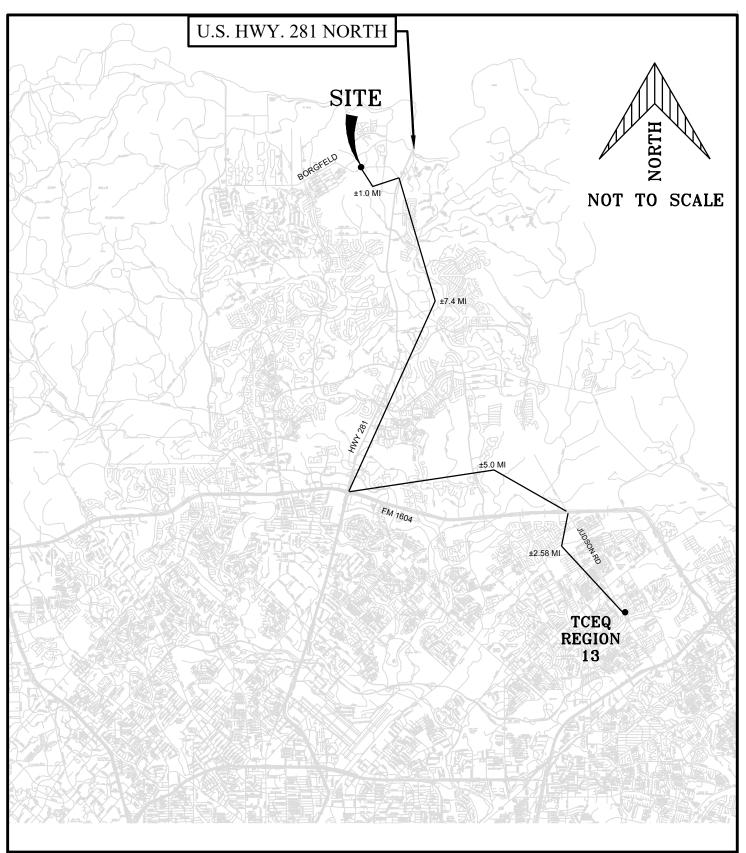



1035 Central Parkway North San Antonio, Texas 78232 (210) 545–1122 FAX (210) 545–9302 TEXAS REGISTERED ENGINEERING FIRM F–784 BORGFELD BAK STORAGE
BORGFELD DRIVE
SAN ANTONIO, TEXAS
ROAD MAP

DESIGN	RH			
DRAWN	RH			
J	RH			
CHECKED				
DATE JUL'	Y 2025			
JOB NO. <u>1380-33577</u>				
ATTACHMENT A				

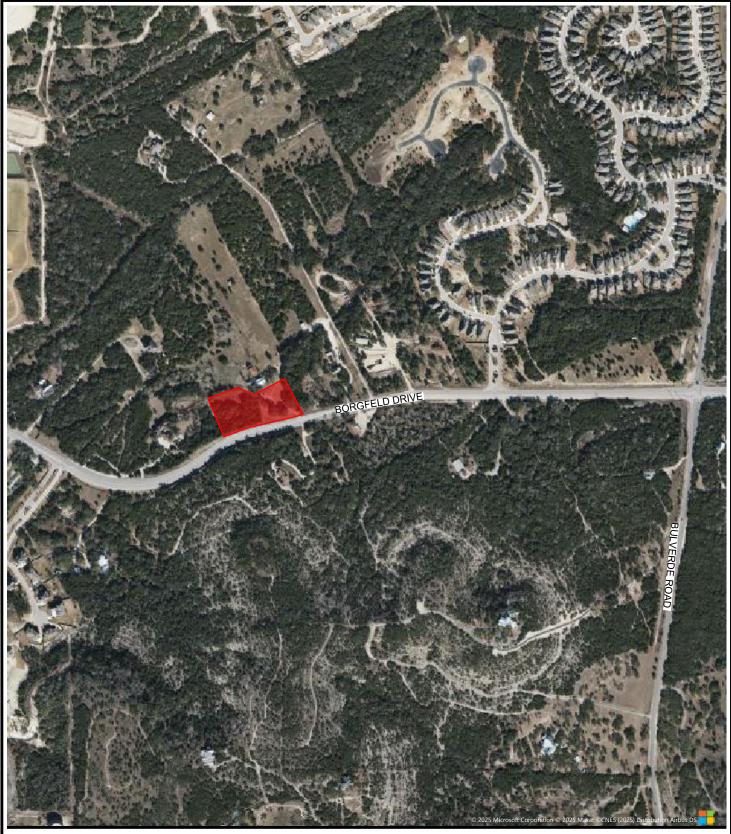




1035 Central Parkway North San Antonio, Texas 78232 (210) 545-1122 FAX (210) 545-9302 FIRM REGISTRATION NUMBER: T.B.P.E. F-784 & T.B.P.L.S. 10011700

BORGFELD BAK STORAGE CZP **BORGFELD DRIVE** VICINITY MAP



RHDESIGN RHDRAWN RHCHECKED 07-15-2025 DATE 33577-1380 JOB NO. 1 OF 1 **PAGE** 

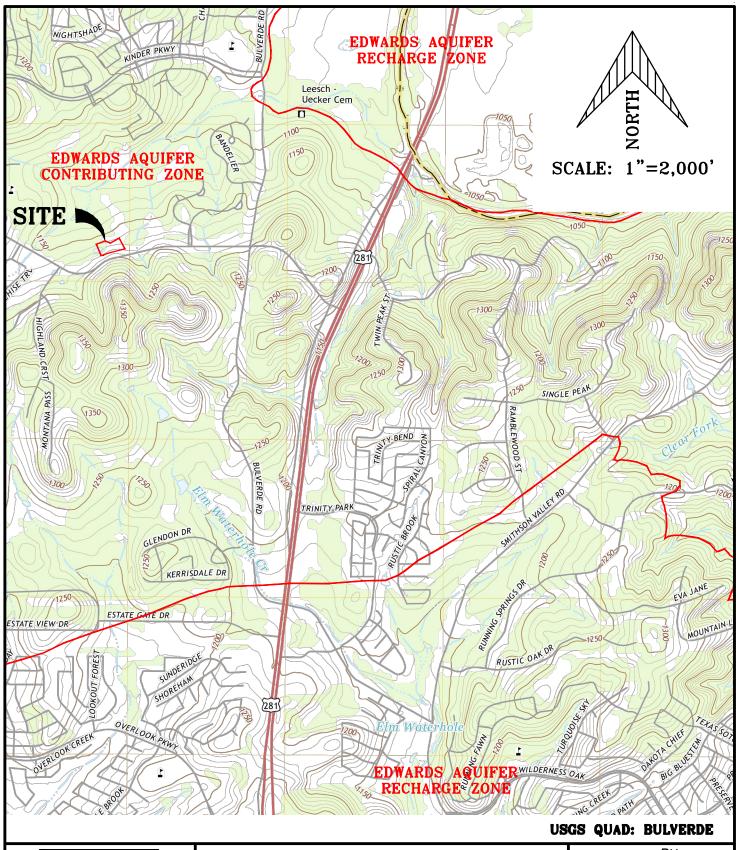



1035 Central Parkway North San Antonio, Texas 78232 (210) 545–1122 FAX (210) 545–9302 TEXAS REGISTERED ENGINEERING FIRM F–784

# BORGFELD BAK STORAGE BORGFELD DRIVE SAN ANTONIO, TEXAS USGS EXHIBIT

DESIGN .	RH
DRAWN	RH
CHECKEL	RH
01120112	07-15-2025
DATE	33577-1380
JOB NO.	33377 1300

#### **CONTRIBUTING ZONE PLAN APPLICATION**

Borgfeldbak Storage TCEQ Form-10257

#### Attachment "C" - Project Narrative

#### Introduction

Borgfeldbak Storage is a 2.7-acre commercial development that consists of the construction of two (2) self-storage buildings with drive aisles and parking areas. The property is located within the extra-territorial jurisdiction (ETJ) of San Antonio in Bexar County, Texas. The site is undeveloped, and has slopes ranging 3% to 5%, sloping from south to north. The proposed commercial project will have an increase of 1.77 acres (77,253 sf) in impervious cover area that will be treated by a Jellyfish Filtration System.

No portion of the site is located in the Federal Emergency Management Agency's 100-year floodplain according to FIRM 48029C0130G dated September 29, 2010. The site is located within the Edwards Aquifer Contributing Zone according to TCEQ Edwards Aquifer Map.

#### Attachment "D" – Factors Affecting Surface Water Quality

The only factor will be the sedimentation runoff off from the development of the self-storage facility. This will be addressed with erosion control measures as expressed in detail on the erosion control plan sheet to include silt fencing, construction entrance, rock berm, vegetated filter strips, and Jellyfish Filtration.

#### Attachment "E" - Volume and Character of Stormwater

Since the proposed project will have no increase in impervious cover, there will be no increase in storm water runoff or pollutants resulting from the site to treat.

The volume of storm water runoff is a function of rainfall rate, runoff rate, and the duration of time measurement. Storm water runoff generated from the site will come from pervious areas. Runoff will be treated by silt fencing and construction entrance. No unusual contaminants other than oil and grease from construction equipment are expected. The following runoff coefficients are based on City of San Antonio Drainage Criteria Manual:

- Pre-Development Runoff Coefficient = 0.55
- Post-Development Runoff Coefficient = 0.97

#### Attachment "F" - Sustainability Letter from Authorized Agent

Not applicable.

#### **Attachment "G" – Alternative Secondary Containment Methods**

Not applicable.

#### Attachment "H" – AST Containment Structure Drawings

Not applicable.

#### **CONTRIBUTING ZONE PLAN APPLICATION**

Borgfeldbak Storage TCEQ Form-10257

#### Attachment "I" - 20% or Less Impervious Cover Waiver

Not applicable.

#### Attachment "J" – BMP for Upgradient Storm Water

No storm water flow originates upgradient from the site.

#### Attachment "K" – BMP for On-Site Storm Water


The proposed post development of the Borgfeldbak Storage project will utilize permanent grass and concrete (within the paving) swales and underground storm drain located throughout the site that will direct the storm water run-off to the Jellyfish Filter. The BMP has been designed to remove a minimum of 80% of the "TSS" from the storm water runoff.

#### Attachment "L" - BMP for Surface Streams

The proposed Jellyfish Filtration will remove pollutants from stormwater runoff before it leaves the site.

#### **Attachment "M" - Construction Plans**


See attached construction plans on the following pages.

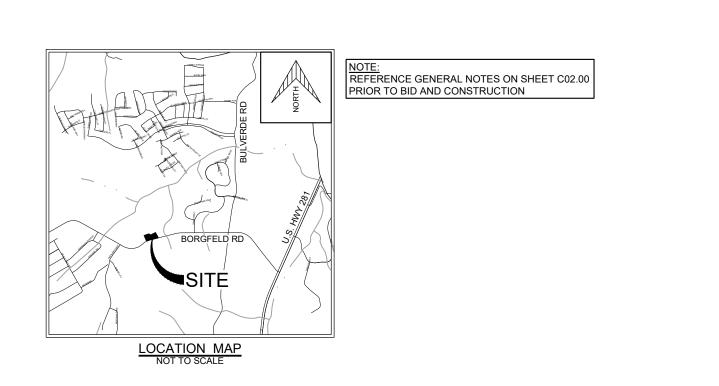



PERMANENT STABILIZATION METHODS

1. SODDING, SEEDING, HYDROMULCH 2. JELLYFISH FILTRATION SYSTEM TEMPORARY STABILIZATION METHODS: STABILIZED CONSTRUCTION ENTRANCE
 DRAIN INLETTION SILT FENCING 4. CONCRETE WASHOUT PIT ROCK BERMS

ALL AREAS WITHIN PROPERTY ARE EXPECTED TO BE DISTURBED AND STABILIZED. EXAMPLES OF ACCEPTABLE TEMPORARY AND PERMANENT SOIL STABILIZATION MEASURES ARE ESTABLISHMENT OF TEMPORARY VEGETATION, ESTABLISHMENT OF PERMANENT VEGETATION, MULCHING, GEOTEXTILES, SOD STABILIZATION, VEGETATIVE BUFFER STRIPS, PROTECTION OF TREES, OR PRESERVATION OF MATURE VEGETATION. THE SOIL STABILIZATION METHOD USED IN THIS PROJECT SHALL BE AN APPROVED METHOD WITHIN THE TCEQ TECHNICAL GUIDANCE MANUAL AND MUST BE APPROVED BY MBC ENGINEERS BEFORE IT IS IMPLEMENTED IN THE PROJECT. THE METHOD OF SOIL STABILIZATION APPROVED FOR THE PROJECT AT BID STAGE WILL THEN BE SENT TO TCEQ FOR THEIR

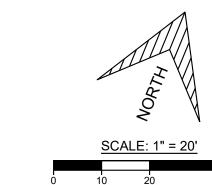

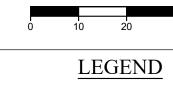

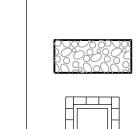

----780-----

P. 210.821.6300 CIVIL ENGINEER **MBC Engineers** 

ARCHITECT

Independent Contractors

1512 South Flores Street

San Antonio, Texas 78204 P. 210.227.2612 / F. 210.227.9457

GENERAL CONTRACTOR

207 Roosevelt Avenue

San Antonio, TX 78210

1035 Central Parkway North San Antonio, TX 78232

P. 210.545.1122

Landscape Architect



FIBER ROLL BERM

TOPSOIL)

STABILIZED

CONSTRUCTION

MP Studio Landscape **Architecture** 201 Groveton St San Antonio, TX 78210 P. 210.314.5582

**ROCK BERM** Structural Engineer Blake Wilson Engineering **EXISTING CONTOUR** PROPOSED CONTOUR 1848 Norwood Plaza #114 (REPRESENT FINISHED

Hurst, TX 76054 TOP OF PAVEMENT OR P. 817.268.2345 Code Consultant Fire Protection Consulting Group, LLC

PROPOSED RETAINING WALL 14439 NW Military Highway, Suite 108 #430 PROPOSED SAWTOOTH CURB San Antonio, TX 78231 P. 210.835.6300 PROPOSED RIDGE MEP Engineer James T. Rodriguez PROPOSED FIN. FLOOR **ELEVATION** Consulting Engineers, Inc

1380 Pantheon Way, Suite 112

San Antonio, TX 78232 P. 210.496.0960

BREAKS OVERLAND FLOW DIRECTION GRATE DRAINAGE FLOW (PROPOSED) IMPERVIOUS COVER TO BE DEMOLISHED

PROPOSED FOUNDATION

EROSION CONTROL MAT SF & LOC LIMITS OF CONSTRUCTION AND SILT FENCE

LIMITS OF CONSTRUCTION SF SILT FENCE

ENGINEERS 1035 Central Parkway North San Antonio, Texas 78232 (210) 545-1122 FIRM REGISTRATION NUMBER: T.B.P.E. F-784 & T.B.P.L.S. 10011700

> Know what's below.
> Call before you dig. NUM: DATE: ISSUE DESCRIPTION:


SEE SHEET C04.01 FOR EROSION CONTROL DETAILS.

THIS SHEET TO BE USED FOR EROSION CONTROL PURPOSES ONLY.

TalBak, LTD.

PROJECT NUMBER: 33577-1380 PROJECT NAME

Borgfeld Storage Borgfeld Road San Antonio, Texas

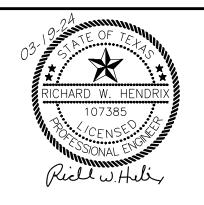


PLAT NO.: XXXXX LEGAL:XXXXXX, LOT X, BLOCK X, NCB XXXXX, XXXX ACRES

PRIMARY CONTACT: RICHARD HENDRIX, P.E. ISSUED FOR:

75% REVIEW

SHEET TITLE:

**EROSION** CONTROL PLAN

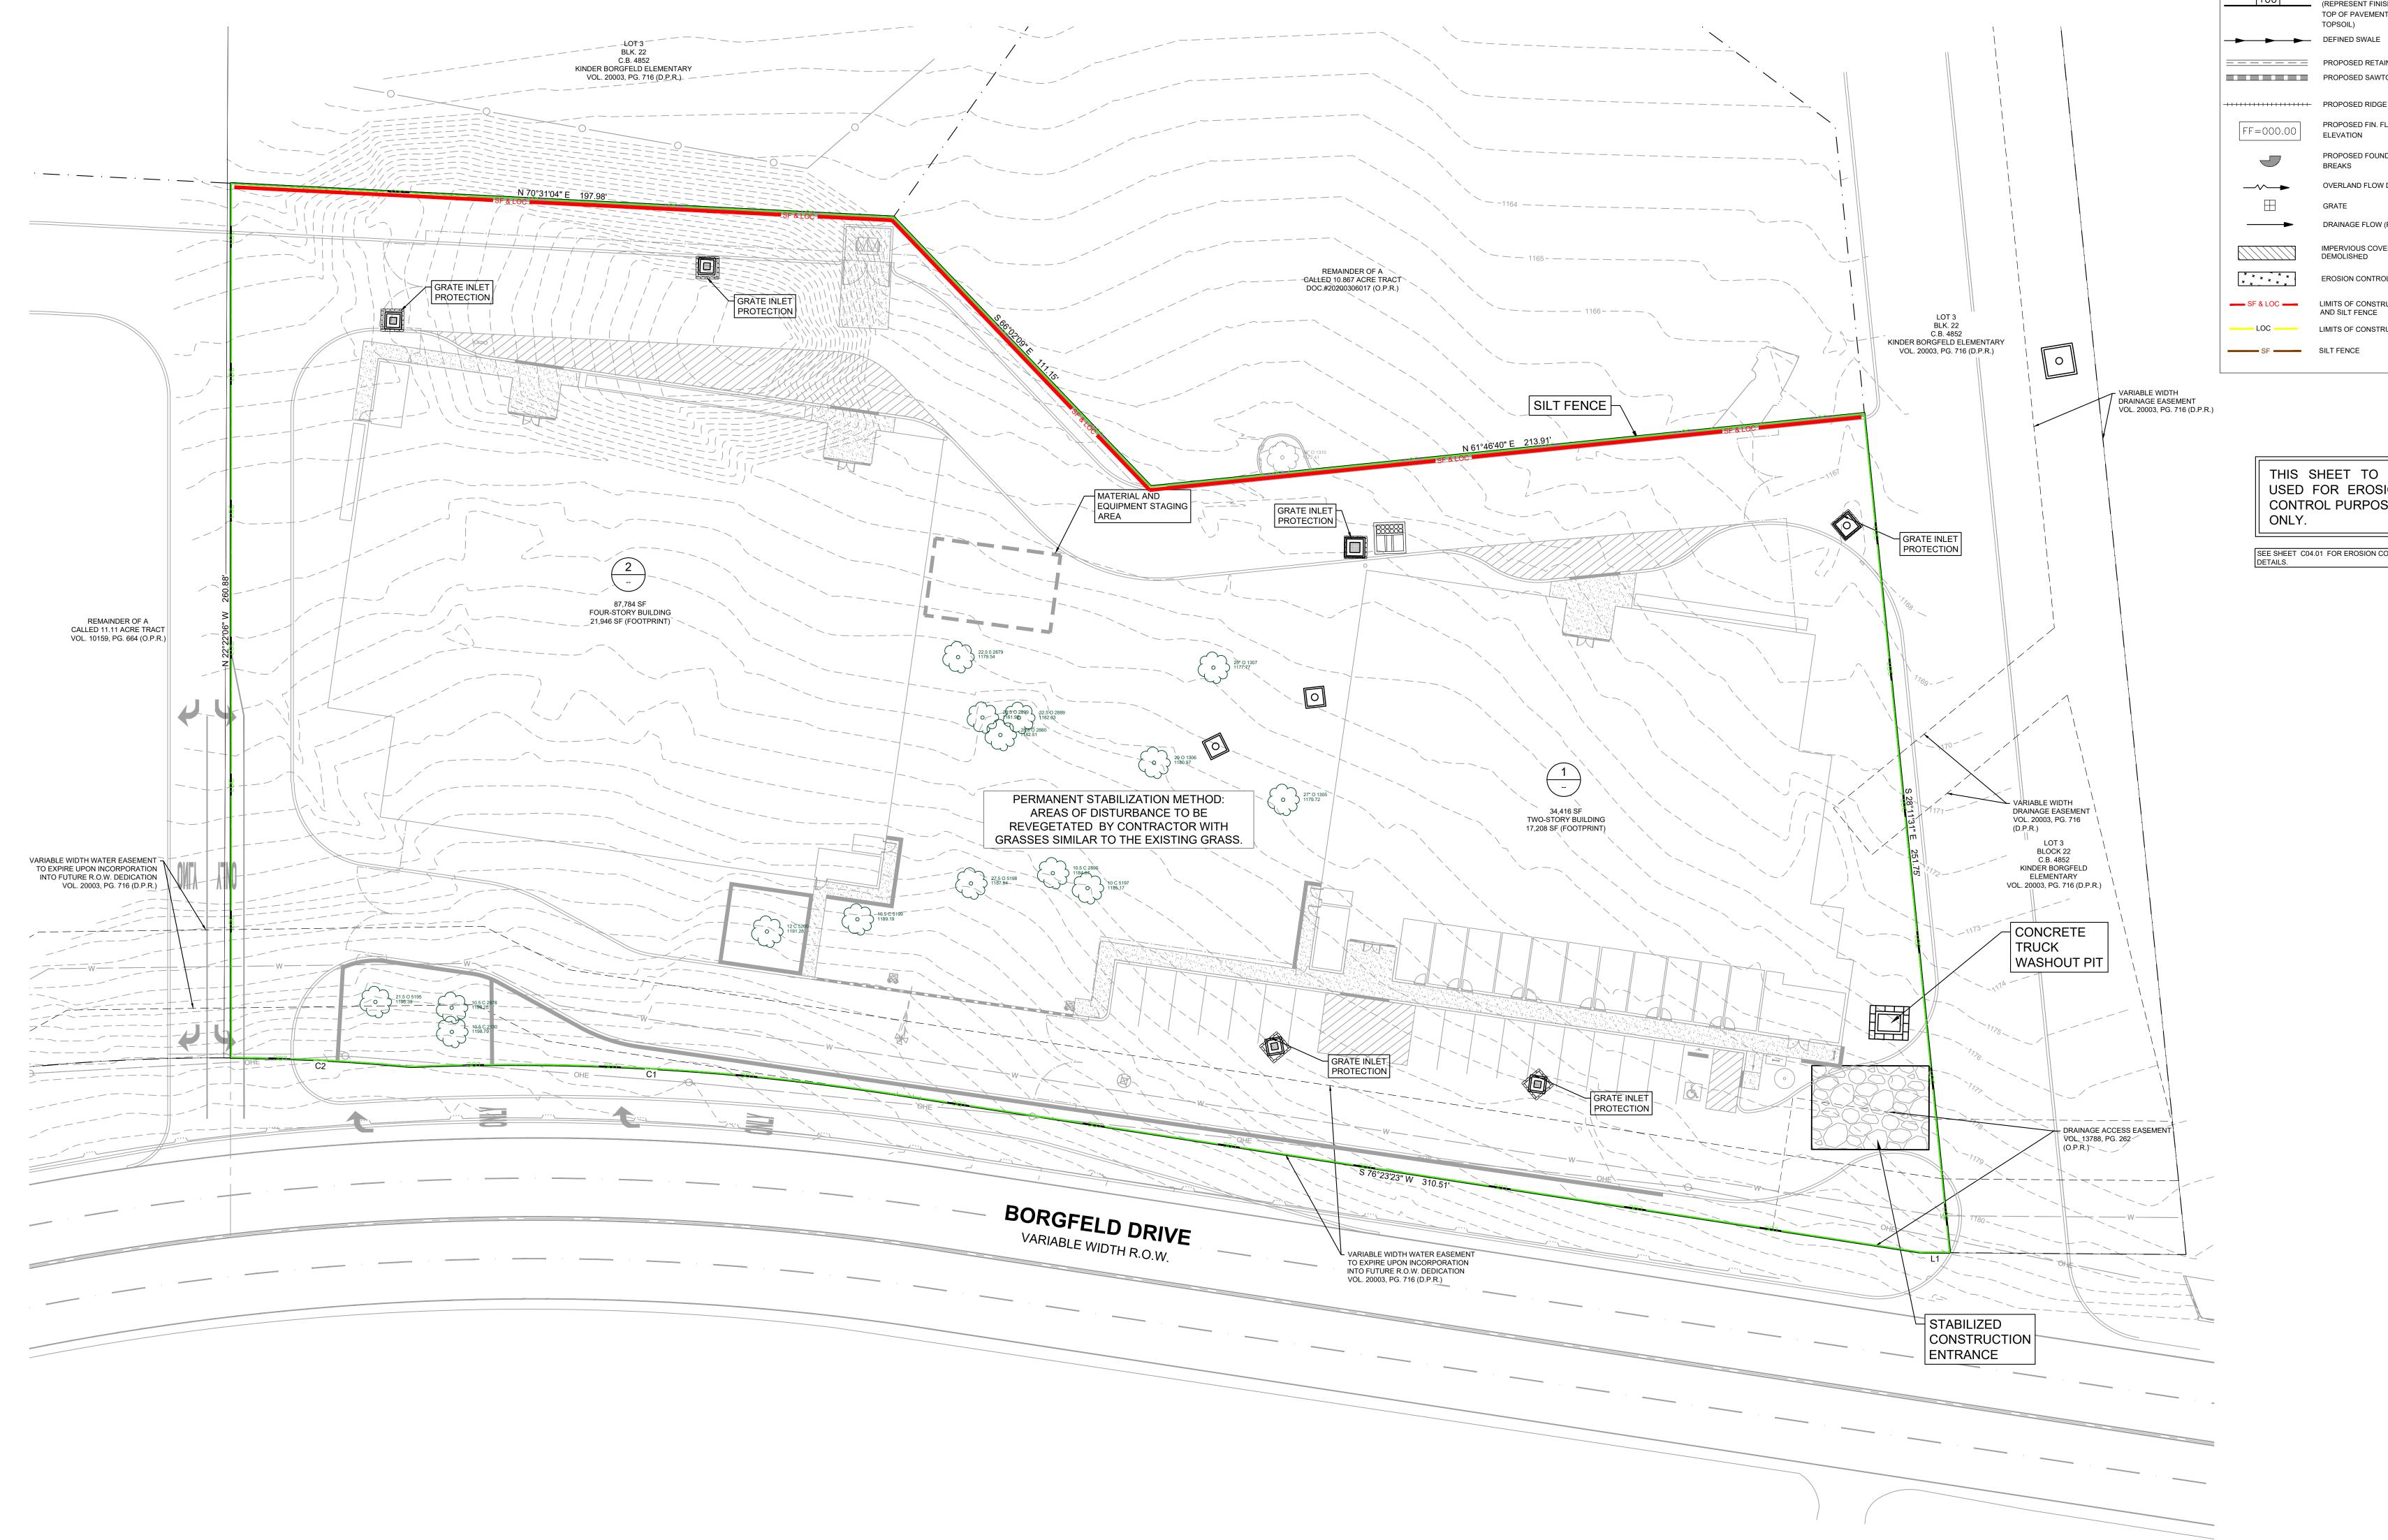

SILT FENCE

# TYPICAL SILT FENCE DETAIL

1. DESIGNATED SILT FENCES CONSIST OF THE FOLLOWING: GEOTECHNICAL FILTER FABRIC STRETCHED AND SECURED TO THREE FOOT HIGH WIRE FENCING AND SUPPORTED BY STEEL POSTS AT A MAXIMUM SPACING OF 8 FEET. THE BOTTOM 6 INCHES OF FABRIC SHALL


2. MAINTENANCE AND INSPECTIONS SHALL BE AS DESIGNATED IN THE STORM WATER POLLUTION PREVENTION PLAN.

3. ALL OFF-SITE CONSTRUCTION RELATED TO THIS PROJECT, BUT NOT SHOWN ON THIS PLAN. SHALL FOLLOW BEST MANAGEMENT PRACTICES DESCRIBED HEREIN. 4. UTILITY TRENCHES CUT PARALLEL TO THE EXISTING SLOPE, CONTRACTOR SHALL STOCKPILE EXCAVATED MATERIAL TO ONE SIDE OF THE TRENCH. SILT FENCING SHALL BE INSTALLED PERPENDICULAR TO THE SLOPE OUTSIDE STOCKPILED MATERIAL AT AN INTERVAL NOT TO EXCEED 50 FEET. CONTRACTOR SHALL ALSO PLACE SILT FENCING

IMMEDIATELY DOWNSTREAM OF EXCAVATION TO A WIDTH THAT WILL SUFFICIENTLY


INTERSECT RUNOFF FROM ALL DISTURBED SOIL.

5. UTILITY TRENCHES CUT PERPENDICULAR TO THE EXISTING SLOPE, CONTRACTOR SHALL STOCKPILE EXCAVATED MATERIAL ON THE DOWN GRADIENT SIDE OF THE TRENCH. SILT FENCING SHALL BE PLACED DOWNGRADIENT TO THE STOCKPILE MATERIAL.

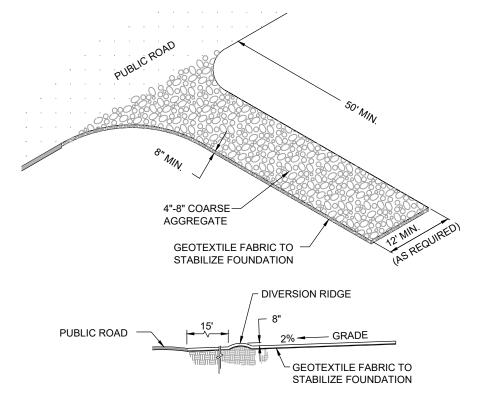


STABILIZED CONSTRUCTION ENTRANCE

STABILIZED CONSTRUCTION ENTRANCE (S. C. E.) INSTALLATION of CONSTRUCTION ENTRANCE: . CLEAR THE AREA OF DEBRIS, ROCKS, OR PLANTS THAT WILL INTERFERE WITH INSTALLATION. . GRADE THE AREA FOR THE ENTRANCE TO FLOW BACK ON TO THE CONSTRUCTION SITE. RUNOFF FROM THE S.C.E. ONTO A PUBLIC STREET 3. PLACE ROCK AS REQUIRED. (3"-5" OPEN GRADED CLEAN CRUSHED STONE) 4. SIDE CONTAINMENT, AT THE CONTRACTOR'S DISCRETION, IS SUGGESTED. THE SPECIFIED 8" THICKNESS OF CRUSHED STONE MUST BE MAINTAINED.

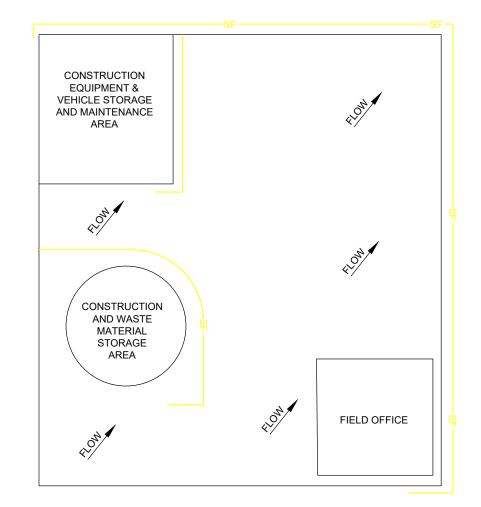


TYP. CONSTRUCTION STAGING AREA DTL

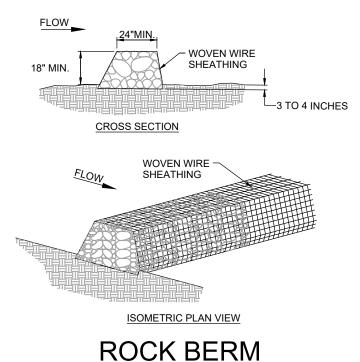

NOT TO SCALE

# ROCK BERM NOTES


THE BERM STRUCTURE SHOULD BE SECURED WITH A WOVEN WIRE SHEATHING HAVING MAXIMUM OPENING OF 1 INCH AND A MINIMUM WIRE DIAMETER OF 20 GAUGE GALVANIZED AND SHOULD BE SECURED WITH SHOAT . CLEAN, OPEN GRADED 3 TO 5 INCH DIAMETER ROCK SHOULD BE USED, EXCEPT IN AREAS WHERE HIGH VELOCITIES OR LARGE VOLUMES OF FLOW ARE EXPECTED, WHERE 5 TO 8 INCH DIAMETER ROCKS MAY BE USED. BERM SHOULD HAVE A TOP WIDTH OF 2 FEET MINIMUM WITH SIDE SLOPES BEING 2:1 (H:V) OR FLATTER. HEIGHT OF ROCK BERM SHALL NOT BE LESS THAN . WRAP THE WIRE SHEATHING AROUND THE ROCK AND SECURE WITH TIE WIRE SO THAT THE ENDS OF THE SHEATHING OVERLAP AT LEAST 2 INCHES, AND THE BERM RETAINS ITS SHAPE WHEN WALKED UPON. 5. THE ENDS OF THE BERM SHOULD BE TIED INTO EXISTING UPSLOPE GRADE AND THE BERM SHOULD BE BURIED IN A TRENCH APPROXIMATELY 3 TO 4 6. BERM SHALL BE INSTALLED PERPENDICULAR TO DIRECTION OF FLOW. INSPECTION SHOULD BE MADE WEEKLY AND AFTER EACH RAINFALL. FOR NSTALLATIONS IN STREAMBEDS. ADDITIONAL DAILY INSPECTIONS SHOULD BE 3. REMOVE SEDIMENT AND OTHER DEBRIS WHEN BUILDUP REACHES 6 INCHES. DISPOSE OF THE ACCUMULATED SILT IN AN APPROVED MANNER THAT WILL NOT CAUSE ANY ADDITIONAL SILTATION. 9. THE BERM SHOULD BE RESHAPED AND REPAIRED AS NEEDED DURING INSPECTION. 10. THE BERM SHOULD BE REPLACED WHEN THE STRUCTURE CEASES TO FUNCTION AS INTENDED DUE TO SILT ACCUMULATION AMONG THE ROCKS, WASHOUT, CONSTRUCTION TRAFFIC DAMAGE, ETC. 1. THE ROCK BERM SHOULD BE LEFT IN PLACE UNTIL ALL UPSTREAM AREAS ARE STABILIZED AND ACCUMULATED SITE REMOVED.

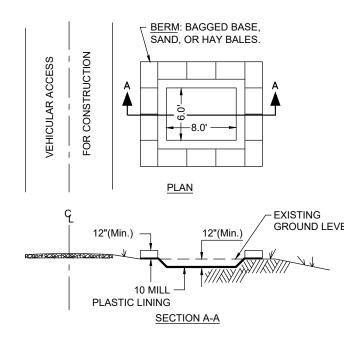

# CONCRETE TRUCK WASHOUT PIT

WASHOUT PIT GENERAL NOTES: DETAILS ILLUSTRATE MINIMUM DIMENSIONS. PIT CAN BE INCREASED IN SIZE DEPENDING ON EXPECTED FREQUENCY OF

IF HAY BALES ARE USED FOR BERM, THEY SHALL BE ANCHORED IN PLACE WITH 2 REBARS PER BALE, DRIVEN INTO GROUND ENOUGH O PROVIDE REASONABLE STABILITY. /ASHOUT PIT SHALL BE LOCATED IN AN AREA EASILY ACCESSIBLE ASHOUT PIT SHALL NOT BE LOCATED IN AREA SUBJECT T INUNDATION FROM STORM WATER RUNOFF. IT SHALL NOT BE LOCATED OVER OR IN THE IMMEDIATE VICINITY OF A FEATURE OF GROUNDWATER RECHARGE.

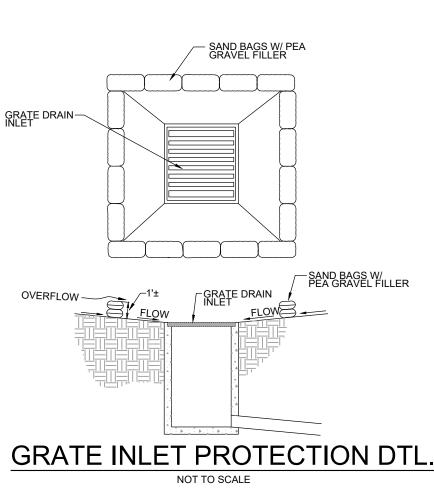

SILT FENCE NOTES: . STEEL POSTS, WHICH SUPPORT THE SILT FENCE, SHOULD BE INSTALLED ON A SLIGHT

ANGLE TOWARD THE ANTICIPATED RUNOFF SOURCE. POST MUST BE EMBEDDED A

MINIMUM OF 1-FOOT DEEP.

LAY OUT FENCING DOWN-SLOPE OF DISTURBED AREA, FOLLOWING THE CONTOUR AS CLOSELY AS POSSIBLE. THE FENCE SHOULD BE SITED SO THAT THE MAXIMUM DRAINAGE AREA IS 130 ACRE/100 FEET OF FENCE. THE TOE OF THE SILT FENCE SHOULD BE TRENCHED IN WITH A SPADE OR MECHANICAL TRENCHER. SO THAT THE DOWN-SLOPE FACE OF THE TRENCH IS FLAT ANI

PAVEMENT OR ROCK OUTCROP), WEIGHT FABRIC FLAP WITH 3 INCHES OF PEA GRAVEL ON UPHILL SIDE TO PREVENT FLOW FROM SEEPING UNDER FENCE. 4. THE TRENCH MUST BE A MINIMUM OF 6 INCHES DEEP AND 6 INCHES WIDE TO ALLOW FOR THE SILT FENCE FABRIC TO BE LAID IN THE GROUND AND BACKFILLED WITH COMPACTED

5. SILT FENCE SHOULD BE SECURELY FASTENED TO EACH STEEL SUPPORT POST OR TO

ISILT SHALL BE DISPOSED OF IN AN APPROVED SITE AND IN SUCH A MANNER AS TO NOT

PERPENDICULAR TO THE LINE OF FLOW. WHERE FENCE CANNOT BE TRENCHED IN (E.G.,


WOVEN WIRE. WHICH IS IN TURN ATTACHED TO THE STEEL FENCE POST. THERE SHOULD BE A 3-FOOT OVERLAP, SECURELY FASTENED WHERE ENDS OF FABRIC MEET. 3. INSPECT ALL FENCING WEEKLY, AND AFTER ANY RAINFALL. REPAIR OR REPLACEMENT SHALL BE MADE PROMPTLY. AS NEEDED. . ACCUMULATED SILT SHALL BE REMOVED WHEN IT REACHES A DEPTH OF 6 INCHES. THE

CONTRIBUTE TO ADDITIONAL SILTATION. B. REPLACE ANY TORN FABRIC OR INSTALL A SECOND LINE OF FENCING PARALLEL TO THE . REPLACE OR REPAIR ANY SECTIONS CRUSHED OR COLLAPSED IN THE COURSE OF CONSTRUCTION ACTIVITY. IF A SECTION OF FENCE IS OBSTRUCTING VEHICULAR ACCESS,

CONSIDER RELOCATING IT TO A SPOT WHERE IT WILL PROVIDE EQUAL PROTECTION, BUT LL NOT OBSTRUCT VEHICLES. A TRIANGULAR FILTER DIKE MAY BE PREFERABLE TO A SILT FENCE AT COMMON VEHICLE ACCESS POINTS. 10. WHEN CONSTRUCTION IS COMPLETE, THE SEDIMENT SHOULD BE DISPOSED OF IN A MANNER THAT WILL NOT CAUSE ADDITIONAL SILTATION AND THE PRIOR LOCATION OF THE SILT FENCE SHOULD BE REVEGETATED. THE FENCE ITSELF SHOULD BE DISPOSED OF IN A

. DESIGNATED SILT FENCE CONSIST OF THE FOLLOWING: GEOTECHNICAL FILTER FABRIC, STRETCHED AND SECURED TO THREE FOOT HIGH WIRE FENCING AND SUPPORTED BY STEEL POSTS AT A MAXIMUM SPACING OF 6 FEET. THE BOTTOM 6 INCHES OF FABRIC SHALL

2. MAINTENANCE AND INSPECTIONS SHALL BE AS DESIGNATED IN THE STORM WATER POLLUTION PREVENTION PLAN.

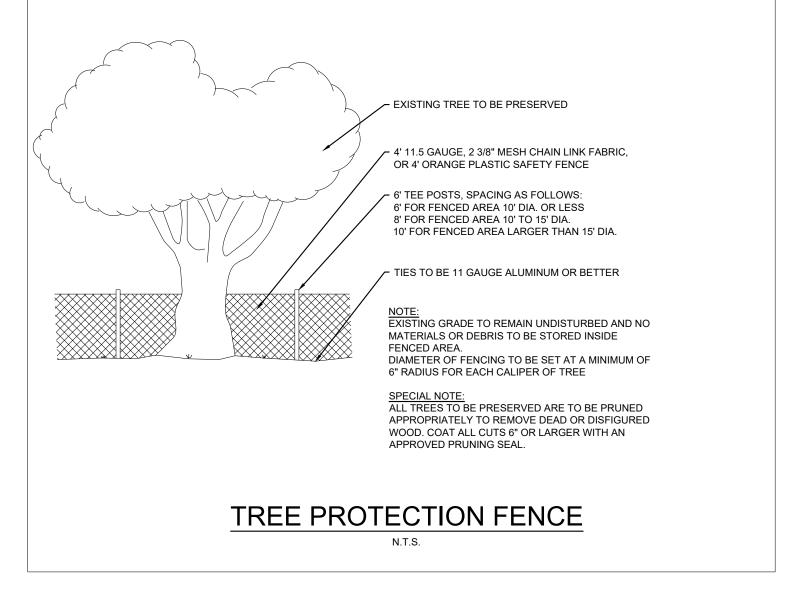


# TREE PRESERVATION NOTES:

1. ALL EXISTING TREES DENOTED ON THIS PLAN TO BE PRESERVED AS SHOWN AND PROTECTED AT THE ROOT PROTECTED ZONE (RPZ). THE RPZ SHALL BE DETERMINED BY TREE SIZE (RECOMMENDED 1/2 ' RADIUS FROM TRUNK FOR EVERY 1" DIAMETER OF TRUNK AT 4.5' FROM GROUND) WITH A MINIMUM 5' DIAMETER FROM THE TRUNK.

2. A (CHAINLINK OR ORANGE MESH FENCE) BARRIER AROUND THE RPZ SHALL BE ERECTED AND MAINTAINED UNTIL CONSTRUCTION IS COMPLETED. 3. RPZ SHALL BE SUSTAINED IN A NATURAL STATE AND SHALL BE FREE FROM VEHICULAR OR MECHANICAL TRAFFIC; NO FILL, EQUIPMENT, LIQUIDS, OR CONSTRUCTION DEBRIS SHALL BE PLACED INSIDE THE PROTECTIVE BARRIER. 4. THE RPZ SHALL BE COVERED WITH MULCH TO REDUCE MOISTURE STRESS. 5. ANY DAMAGE DONE TO EXISTING TREE CROWNS OR ROOT SYSTEMS SHALL BE

REPAIRED IMMEDIATELY. ALL WOUNDS TO LIVE OAKS WILL BE PAINTED WITH PRUNING PAINT WITHIN 30 MINUTES AFTER DAMAGE. ROOTS EXPOSED DURING CONSTRUCTION OPERATIONS WILL BE CUT CLEANLY.

6. THE PROPOSED FINISHED GRADE AND ELEVATION OF LAND WITHIN THE ROOT PROTECTION ZONE OF ANY TREE TO BE PRESERVED SHALL NOT BE RAISED OR LOWERED MORE THAN 3". WELLING AND RETAINING METHODS ARE ALLOWED OUTSIDE THE RPZ. 7. THE RPZ SHALL REMAIN PERVIOUS, I.E. GROUNDCOVER OR TURF AT COMPLETION OF LANDSCAPE DESIGN.

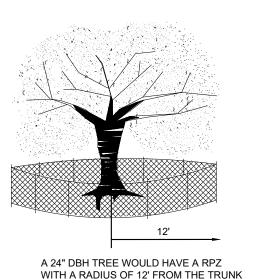

ILL MATERIAL ORIGINATING FROM THE LAND THAT IS THE SUBJECT OF A

SUBDIVISION APPLICATION MAY BE TEMPORARILY STORED ON SAID LAND

THE FILL MATERIAL SHALL BE STORED AT THE LOCATION SHOWN ON

ROVIDED THAT THE DEVELOPER COMPLIES AT ALL TIMES WITH THE

ORIGINATING FROM THE SUBDIVISION ONLY, SHALL REMAIN FREE

FROM DEBRIS, AND SHALL BE SUITABLE FOR USE AS FILL MATERIAL

MATERIAL MAY NOT INCLUDE ANY MATERIAL FROM OUTSIDE OF THE

STORAGE OF THE FILL MATERIAL SHALL COMPLY WITH THE STORM WATER POLITITION PREVENTION PLAN INCLUDING REVEGETATION OF

THE FILL MATERIAL WILL BE PLACED AND STORED IN SUCH MANNER

(e) THE FILL MATERIAL WILL BE LOCATED SO AS NOT TO DISTURB ANY

PLACED IN A MANNER AND LOCATION SO AS NOT TO ADVERSELY

AFFECT THE NATURAL COURSE OF DRAINAGE ACROSS THE LAND OR

COST OF REMOVAL OF THE FILL MATERIAL WILL BE FILED WITH THE

THE HEIGHT OF THE FILL MATERIAL SHALL NOT EXCEED TEN (10')

PERMISSION TO STORE FILL MATERIAL IN THE SUBDIVISION WILL

EXPIRE AND TERMINATE IN THE EVENT THAT A PRELIMINARY PLAT

CONSTRUCTION PLANS, OR A FINAL PLAT FOR ANY PORTION OF THE

LAND EXPIRES, OR AT SUCH TIME THAT THE IMPROVEMENTS FOR THE

GENERATES THE FILL MATERIAL. THE FISCAL SURETY WILL BE BASED

ON AN ESTIMATE PREPARED BY THE ENGINEER FOR THE SUBDIVISION

DISTURBED AREAS AND OTHER SEDIMENTATION AND EROSION

THE FILL MATERIAL SHALL CONSIST OF EARTHEN MATERIAL

ON THE FUTURE PHASES OF THE SUBDIVISION. THE FILL

CONTROLS ADOPTED BY THE TEXAS COMMISSION ON

IMPEDE DRAINAGE FROM NEIGHBORING PROPERTIES.

ORDINANCE IN AN AMOUNT EQUAL TO 110% OF THE

LAST PHASE OF THE SUBDIVISION ARE ACCEPTED.

AND APPROVED BY THE CITY ENGINEER.

FISCAL SURETY THAT COMPLIES WITH SECTION 28 OF THIS

CITY PRIOR TO THE ACCEPTANCE OF THE SUBDIVISION THAT

SO THAT IT IS STABLE, WITH THE SIDE SLOPES NO

DLLOWING REQUIREMENTS:

ENVIRONMENTAL QUALITY.

STEEPER THAN A 3:1 (H:V) SLOPE

SUBDIVISION.

THE APPROVED CONSTRUCTION PLANS.

TREE PRESERVATION NOTES

ALL AREAS WITHIN PROPERTY ARE EXPECTED TO BE DISTURBED AND STABILIZED. EXAMPLES OF ACCEPTABLE TEMPORARY AND PERMANENT SOIL STABILIZATION MEASURES ARE ESTABLISHMENT OF TEMPORARY VEGETATION, ESTABLISHMENT OF PERMANENT VEGETATION, MULCHING, GEOTEXTILES, SOD STABILIZATION, VEGETATIVE BUFFER STRIPS, PROTECTION OF TREES, OR PRESERVATION OF MATURE VEGETATION. THE SOIL STABILIZATION METHOD USED IN THIS PROJECT SHALL BE AN APPROVED METHOD WITHIN THE TCEQ TECHNICAL GUIDANCE MANUAL AND MUST BE APPROVED BY MBC ENGINEERS BEFORE IT IS IMPLEMENTED IN THE PROJECT.

"IF DISTURBED AREA IS NOT TO BE WORKED ON FOR MORE THAN 14 DAYS, DISTURBED AREA NEEDS TO BE STABILIZED BY REVEGETATION, MULCH, TARP OR REVEGETATION MATTING.

ENVIRONMENTAL INSPECTOR HAS THE AUTHORITY TO ADD/OR MODIFY EROSION/SEDIMENTATION CONTROLS ON SITE TO KEEP PROJECT IN-COMPLIANCE WITH THE CITY OF SAN ANTONIO RULES AND REGULATIONS CONTRACTOR SHALL UTILIZE DUST CONTROL MEASURES DURING THE SITE CONSTRUCTION SUCH AS IRRIGATION TRUCKS AND MULCHING, OR AS DIRECTED BY THE ENVIRONMENTAL INSPECTOR.

THE CONTRACTOR WILL CLEAN UP SPOILS THAT MIGRATE ONTO THE ROADS A MINIMUM OF ONCE DAILY.

SILT FENCING SHALL FOLLOW LIMITS OF CONSTRUCTION UNLESS SHOWN OTHERWISE.

GENERAL EROSION CONTROL NOTES

TEMPORARY FROSION AND SEDIMENTATION CONTROLS: AS DICTATED BY THE T.C.E.Q. WHILE CONSTRUCTION IS IN PROGRESS, THE CONTRACTOR SHALL ENDEAVOR TO IMPEDE THE TRANSMISSION OFF THE CONSTRUCTION SITE OF ERODED TOPSOIL AND SHALL AVOID POLLUTION OF TOPSOIL/RUNOFF DUE TO FUELING OR SERVICING OF EQUIPMENT OR IMPROPER MATERIALS. 2. EXCAVATED MATERIAL NOT USED FOR STREET FILL ON-SITE SHALL NOT BE STOCKPILED INDEFINITELY ON-SITE, BUT SHALL BE PROMPTLY TRANSPORTED OFF THE SITE. A SILT FENCE SHALL BE INSTALLED DOWN- SLOPE OF ANY

. THE DEVELOPER WILL SEED CLEARED STREET PARKWAYS WITH BERMUDA GRASS OR SOME OTHER FORM OF HARDY GRASS/PLANTS AS SOON AS POSSIBLE AFTER STREET AND UTILITY CONSTRUCTION IS COMPLETED.

PLACED FILL TO INHIBIT EROSION OF THE FILL MATERIAL

. THE SILT FENCING AND ROCK BERM SHOWN HERE-ON IS DESIGNED TO INTERCEPT SILT-CARRYING RUNOFF ON A UNIT-BY-UNIT BASIS AND INHIBIT ITS BEING CARRIED OUTSIDE THE BOUNDARIES OF THE UNIT AND THE DEVELOPMENT TO DOWNGRADE FEATURES. IT IS OUR INTENTION AND ANY CONTRACTOR'S DIRECTION TO INSTALL SILT FENCES AND ROCK BERM AS SHOWN PRIOR TO ANY EXCAVATION OR TRENCHING WITHIN A DELINEATED

REFERENCE POLLUTION PREVENTION PLAN AND WATER POLLUTION ABATEMENT PLAN FOR ADDITIONAL INFORMATION AND REQUIREMENTS LOCATION OF SILT FENCE AND ROCK BERM IS APPROXIMATE. CONTRACTOR TO DETERMINE EXACT LOCATION BASED ON WORK TO BE PERFORMED UNDER THIS CONTRACT AND WORK TO BE PERFORMED BY VARIOUS AGENCIES INVOLVED WITH THIS PROJECT. . THIS SHEET IS TO BE USED FOR EROSION CONTROL PURPOSES ONLY.

8. LOCATION OF STABILIZED CONSTRUCTION ENTRANCE IS TO BE AS SHOWN ON THIS PLAN UNLESS CONTRACTOR RECEIVES PRIOR WRITTEN APPROVAL FROM THE ENGINEER. CONTRACTOR TO INSTALL ROCK GABION IN LOCATIONS WHERE

SIGNIFICANT CONCENTRATED STORM WATER DISCHARGE OCCURS TOWARDS AN ERODABLE AREA.

#### TEXAS COMMISSION ON ENVIRONMENTAL QUALITY CONTRIBUTING ZONE PLAN

GENERAL CONSTRUCTION NOTES EDWARDS AQUIFER PROTECTION PROGRAM CONSTRUCTION NOTES - LEGAL DISCLAIMER

HE FOLLOWING/LISTED "CONSTRUCTION NOTES" ARE INTENDED TO BE ADVISORY IN NATURE ONLY AND DO NOT CONSTITUTE AN APPROVAL OR CONDITION PPROVAL BY THE EXECUTIVE DIRECTOR (ED), NOR DO THEY CONSTITUTE A COMPREHENSIVE LISTING OF RULES OR CONDITIONS TO BE FOLLOWED DURING ONSTRUCTION. FURTHER ACTIONS MAY BE REQUIRED TO ACHIEVE COMPLIANCE WITH TCEQ REGULATIONS FOUND IN TITLE 30, TEXAS ADMINISTRATIVE CODE AC), CHAPTERS 213 AND 217, AS WELL AS LOCAL ORDINANCES AND REGULATIONS PROVIDING FOR THE PROTECTION OF WATER QUALITY. ADDITIONALL THING CONTAINED IN THE FOLLOWING/LISTED "CONSTRUCTION NOTES" RESTRICTS THE POWERS OF THE ED, THE COMMISSION OR ANY OTHER GOVERNMEN ENTITY TO PREVENT, CORRECT, OR CURTAIL ACTIVITIES THAT RESULT OR MAY RESULT IN POLLUTION OF THE EDWARDS AQUIFER OR HYDROLOGICALL ONNECTED SURFACE WATERS. THE HOLDER OF ANY EDWARDS AQUIFER PROTECTION PLAN CONTAINING "CONSTRUCTION NOTES" IS STILL RESPONSIBLE FOR COMPLIANCE WITH TITLE 30, TAC, CHAPTERS 213 OR ANY OTHER APPLICABLE TCEQ REGULATION, AS WELL AS ALL CONDITIONS OF AN EDWARDS AQUIFER PROTECTION PLAN THROUGH ALL PHASES OF PLAN IMPLEMENTATION. FAILURE TO COMPLY WITH ANY CONDITION OF THE ED'S APPROVAL, WHETHER OR NOT IN NTRADICTION OF ANY "CONSTRUCTION NOTES," IS A VIOLATION OF TCEQ REGULATIONS AND ANY VIOLATION IS SUBJECT TO ADMINISTRATIVE RULES, ORDERS ND PENALTIES AS PROVIDED UNDER TITLE 30, TAC § 213.10 (RELATING TO ENFORCEMENT). SUCH VIOLATIONS MAY ALSO BE SUBJECT TO CIVIL PENALTIES AND UNCTION. THE FOLLOWING/LISTED "CONSTRUCTION NOTES" IN NO WAY REPRESENT AN APPROVED EXCEPTION BY THE ED TO ANY PART OF TITLE 30 TAG CHAPTERS 213 AND 217, OR ANY OTHER TCEQ APPLICABLE REGULATION

A WRITTEN NOTICE OF CONSTRUCTION MUST BE SUBMITTED TO THE TCEQ REGIONAL OFFICE AT LEAST 48 HOURS PRIOR TO THE START OF ANY GROUND DISTURBANCE OR CONSTRUCTION ACTIVITIES. THIS NOTICE MUST INCLUDE: - THE NAME OF THE APPROVED PROJECT

THE ACTIVITY START DATE; AND - THE CONTACT INFORMATION OF THE PRIME CONTRACTOR. ALL CONTRACTORS CONDUCTING REGULATED ACTIVITIES ASSOCIATED WITH THIS PROJECT SHOULD BE PROVIDED WITH COMPLETE COPIES OF THE APPROVED CONTRIBUTING ZONE PLAN (CZP) AND THE TCEQ LETTER INDICATING THE SPECIFIC CONDITIONS OF ITS APPROVAL. DURING THE COURSE OF THESE REGULATED

ACTIVITIES, THE CONTRACTOR(S) SHOULD KEEP COPIES OF THE APPROVED PLAN AND APPROVAL LETTER

NO HAZARDOUS SUBSTANCE STORAGE TANK SHALL BE INSTALLED WITHIN 150 FEET OF A WATER SUPPLY SOURCE, DISTRIBUTION SYSTEM, WELL, OR SENSITIVE FEATURE

PRIOR TO BEGINNING ANY CONSTRUCTION ACTIVITY, ALL TEMPORARY EROSION AND SEDIMENTATION (E&S) CONTROL MEASURES MUST BE PROPERLY INSTALLED AND MAINTAINED IN ACCORDANCE WITH THE MANUFACTURERS SPECIFICATIONS. IF INSPECTIONS INDICATE A CONTROL HAS BEEN USED INAPPROPRIATELY OR INCORRECTLY. THE APPLICANT MUST REPLACE OR MODIFY THE CONTROL FOR SITE SITUATIONS. THESE CONTROLS MUST REMAIN IN PLACE UNTIL THE DISTURBED AREAS HAVE BEEN PERMANENTLY STABILIZED.

SEDIMENT MUST BE REMOVED FROM THE SEDIMENT TRAPS OR SEDIMENTATION BASINS WHEN IT OCCUPIES 50% OF THE BASIN'S DESIGN CAPACITY.

ANY SEDIMENT THAT ESCAPES THE CONSTRUCTION SITE MUST BE COLLECTED AND PROPERLY DISPOSED OF

BEFORE THE NEXT RAIN EVENT TO ENSURE IT IS NOT WASHED INTO SURFACE STREAMS, SENSITIVE FEATURES,

LITTER. CONSTRUCTION DEBRIS, AND CONSTRUCTION CHEMICALS EXPOSED TO STORMWATER SHALL BE PREVENTED FROM BEING DISCHARGED OFFSITE. ALL EXCAVATED MATERIAL THAT WILL BE STORED ON-SITE MUST HAVE PROPER E&S CONTROLS.

IF PORTIONS OF THE SITE WILL HAVE A CEASE IN CONSTRUCTION ACTIVITY LASTING LONGER THAN 14 DAYS, SOIL STABILIZATION IN THOSE AREAS SHALL BE INITIATED AS SOON AS POSSIBLE PRIOR TO THE FOURTEENTH DAY OF INACTIVITY IF ACTIVITY WILL RESUME PRIOR TO THE TWENTY FIRST DAY STABILIZATION MEASURES ARE NOT REQUIRED. IF DROUGHT CONDITIONS OR INCLEMENT WEATHER PREVENT ACTION BY THE FOURTEENTH DAY STABILIZATION MEASURES SHALL BE INITIATED AS SOON AS POSSIBLE

THE FOLLOWING RECORDS SHOULD BE MAINTAINED AND MADE AVAILABLE TO THE TCEQ UPON REQUEST: THE DATES WHEN MAJOR GRADING ACTIVITIES OCCUR: THE DATES WHEN CONSTRUCTION ACTIVITIES TEMPORARILY OR PERMANENTLY CEASE ON A PORTION OF THE SITE: AND

THE DATES WHEN STABILIZATION MEASURES ARE INITIATED. THE HOLDER OF ANY APPROVED CZP MUST NOTIFY THE APPROPRIATE REGIONAL OFFICE IN WRITING AND OBTAIN APPROVAL FROM THE EXECUTIVE DIRECTOR PRIOR TO INITIATING ANY OF THE FOLLOWING:

ANY PHYSICAL OR OPERATIONAL MODIFICATION OF ANY BEST MANAGEMENT PRACTICES (BMPS) OF STRUCTURE(S), INCLUDING BUT NOT LIMITED TO TEMPORARY OR PERMANENT PONDS, DAMS, BERMS, SILT FENCES. AND DIVERSIONARY STRUCTURES: B. ANY CHANGE IN THE NATURE OR CHARACTER OF THE REGULATED ACTIVITY FROM THAT WHICH WAS

ORIGINALLY APPROVED: C. ANY CHANGE THAT WOULD SIGNIFICANTLY IMPACT THE ABILITY TO PREVENT POLLUTION OF THE EDWARDS AQUIFER: OR

D. ANY DEVELOPMENT OF LAND PREVIOUSLY IDENTIFIED AS UNDEVELOPED IN THE APPROVED CONTRIBUTING ZONE PLAN.

AUSTIN REGIONAL OFFICE 12100 PARK 35 CIRCLE, BUILDING A AUSTIN, TEXAS 78753-1808 PHONE (512) 339-2929

FAX (512) 339-3795

SAN ANTONIO REGIONAL OFFICE 14250 JUDSON ROAD SAN ANTONIO, TEXAS 78233-4480 PHONE (210) 490-3096 FAX (210) 545-4329

THESE GENERAL CONSTRUCTION NOTES MUST BE INCLUDED ON THE CONSTRUCTION PLANS PROVIDED TO THE CONTRACTOR AND ALL SUBCONTRACTORS.

P. 210.545.1122 Landscape Architect MP Studio Landscape Architecture

1512 South Flores Street San Antonio, Texas 78204 P. 210.227.2612 / F. 210.227.9457

GENERAL CONTRACTOR

207 Roosevelt Avenue

San Antonio, TX 78210

P. 210.821.6300

MBC Engineers

1035 Central Parkway North

San Antonio, TX 78232

**CIVIL ENGINEER** 

**Independent Contractors** 

201 Groveton St San Antonio, TX 78210 P. 210.314.5582 Structural Engineer

**Blake Wilson Engineering** 1848 Norwood Plaza #114 Hurst, TX 76054 P. 817.268.2345

**Code Consultant Fire Protection Consulting** Group, LLC 14439 NW Military Highway, Suite 108 #430

San Antonio, TX 78231 P. 210.835.6300 MEP Engineer James T. Rodriguez

**Consulting Engineers, Inc** 1380 Pantheon Way, Suite 112 San Antonio, TX 78232 P. 210.496.0960



San Antonio, Texas 78232 (210) 545-1122 FIRM REGISTRATION NUMBER: T.B.P.E. F-784 & T.B.P.L.S. 10011700




Call before you dig NUM: DATE: ISSUE DESCRIPTION:

TalBak, LTD.

PROJECT NUMBER: 33577-1380

**PROJECT NAME** 

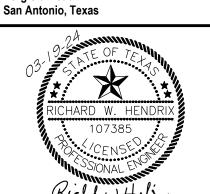

BLOCK X. NCB XXXXX. XXXX ACRES

LEGAL:XXXXXX, LOT X, PRIMARY CONTACT: RICHARD HENDRIX, P.E

ISSUED FOR: 75% REVIEW

SHEET TITLE:

**EROSION CONTROL DETAILS** 

REFERENCE GENERAL NOTES ON SHEET C02.00 PRIOR TO BID AND CONSTRUCTION BORGFELD RD LOCATION MAP NOT TO SCALE

PRIOR TO CONSTRUCTION CONTRACTOR TO CONTACT DIG TESS TO FIELD VERIFY EXISTING UTILITY LOCATIONS AND REPORT ANY POTENTIAL CONFLICTS TO CIVIL ENGINEER IMMEDIATELY. ALL SIGNAGE, BARRIERS, AND TRAFFIC CONTROL DEVICES TO BE IN ACCORDANCE WITH CITY

CONSTRUCTION ACTIVITIES TO INCLUDE REMOVE EXISTING ASPHALT, BASE, CURB, AND STRIPING AS REQUIRED TO INSTALL ACCESS DRIVE.


PER UDC SECTION 35-506 (a)(1)(C)(2) EXISTING SIDEWALKS, CURBS AND DRIVE APPROACHES SHALL COMPLY WITH TEXAS ACCESSIBILITY STANDARDS AND CURRENT CITY OF SAN ANTONIO ADA NOTE:
ALL SIDEWALKS, CURBS, RAMPS, AND DRIVE APPROACHES IN THE RIGHT OF WAY SHALL BE IN COMPLIANCE WITH CURRENT TEXAS ACCESSIBILITY STANDARDS (TAS), AND CITY OF SAN ANTONIO DESIGN STANDARDS PRIOR TO FINAL INSPECTION.

NOTE:
ALL ACCESSIBLE ROUTES SHALL HAVE A MAX CROSS SLOPE OF 2%. THE ACCESSIBLE ROUTE SHALL NOT EXCEED 8.33% RUNNING SLOPE. HANDRAILS SHALL BE INSTALLED ON RUNNING SLOPES GREATER THAN 5%.

ACCESSIBLE ROUTE:
ACCESSIBLE ROUTE TO THE PUBLIC RIGHT-OF-WAY TO BE PROVIDED.

PARKING SUMMARY					
LOT, BLOCK 22, CB 4852					
PROPOSED USE	GFA	MINIMUM PARKING	MAXIMUM PARKING		
SELE STORAGE FACILITY	122,200 SF	4 SPACES PLUS 2 FOR	N/A		
SELF-STORAGE FACILITY		MANAGER'S QUARTERS			
OFFICE WAREHOUSE (FLEX SPACE)		1 PER 2,000 SF GFA	1 PER 200 SF GFA		
BUILDING 1	2,200	1	11		
BICYCLE PARKING		2			

PROVIDED PARKING	
REGULAR SPACES	16
VAN ACCESSIBLE SPACES	1
ACCESSIBLE SPACES	0
TOTAL PARKING PROVIDED	17
BICYCLE PARKING PROVIDED	2

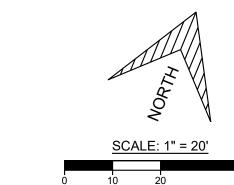

# <u>LEGEND</u>

PROPOSED CONCRETE HEADER CUR PROPOSED CONCRETE CURB = = = EXISTING CONCRETE CURB

- EXISTING FIRE HYDRANT PROPOSED FIRE DEPARTMENT CONNECTION
- PROPOSED FIRE HYDRANT
- PROPOSED REMOTE FIRE DEPARTMENT CONNECTION MISC. TRAFFIC SIGN
- MP Studio Landscape GUARD POST **Architecture**  $\otimes$  EXISTING WATER VALVE ❷ PROPOSED WATER VALVE
  - 201 Groveton St San Antonio, TX 78210 P. 210.314.5582
- J GUY WIRE ANCHOR

P. 817.268.2345 ACCESSIBLE PARKING Code Consultant DETAIL REFERENCE

EXISTING CONCRETE AREAS WHEELSTOP

→ PROPOSED FENCE ---OHE---- EXISTING OVERHEAD ELECTRIC RETAINING WALL - MODULAR OR GRAVITY (REF. STRUCTURAL DWGS) CONCRETE RETAINING WALL (REF. STRUCTURAL DWGS)

SAWTOOTH CURB SINGLE LAMP LIGHT POLE DOUBLE LAMP LIGHT POLE PROPOSED ELECTRIC TRANS

Structural Engineer EXISTING MANHOLE Blake Wilson Engineering PROPOSED MANHOLE

1848 Norwood Plaza #114 Hurst, TX 76054

ARCHITECT

Independent Contractors

1512 South Flores Street San Antonio, Texas 78204 P. 210.227.2612 / F. 210.227.9457

GENERAL CONTRACTOR

207 Roosevelt Avenue

P. 210.821.6300

**CIVIL ENGINEER** 

P. 210.545.1122

Landscape Architect

MBC Engineers

1035 Central Parkway North

San Antonio, TX 78232

San Antonio, TX 78210

Fire Protection Consulting Group, LLC 14439 NW Military Highway, Suite 108 #430 San Antonio, TX 78231

P. 210.835.6300 MEP Engineer James T. Rodriguez Consulting Engineers, Inc 1380 Pantheon Way, Suite 112

San Antonio, TX 78232

P. 210.496.0960

ENGINEERS 1035 Central Parkway North San Antonio, Texas 78232 (210) 545-1122 FIRM REGISTRATION NUMBER: T.B.P.E. F-784 &

T.B.P.L.S. 10011700


Know what's below.

Call before you dig. NUM: DATE: ISSUE DESCRIPTION:

TalBak, LTD.

PROJECT NUMBER: 33577-1380 PROJECT NAME

Borgfeld Storage Borgfeld Road San Antonio, Texas

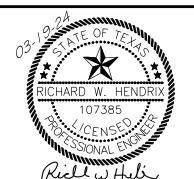


PLAT NO.: XXXXX LEGAL:XXXXXX, LOT X, BLOCK X, NCB XXXXX, XXXX ACRES


PRIMARY CONTACT: RICHARD HENDRIX, P.E. ISSUED FOR:

75% REVIEW

SHEET TITLE:

SITE PLAN

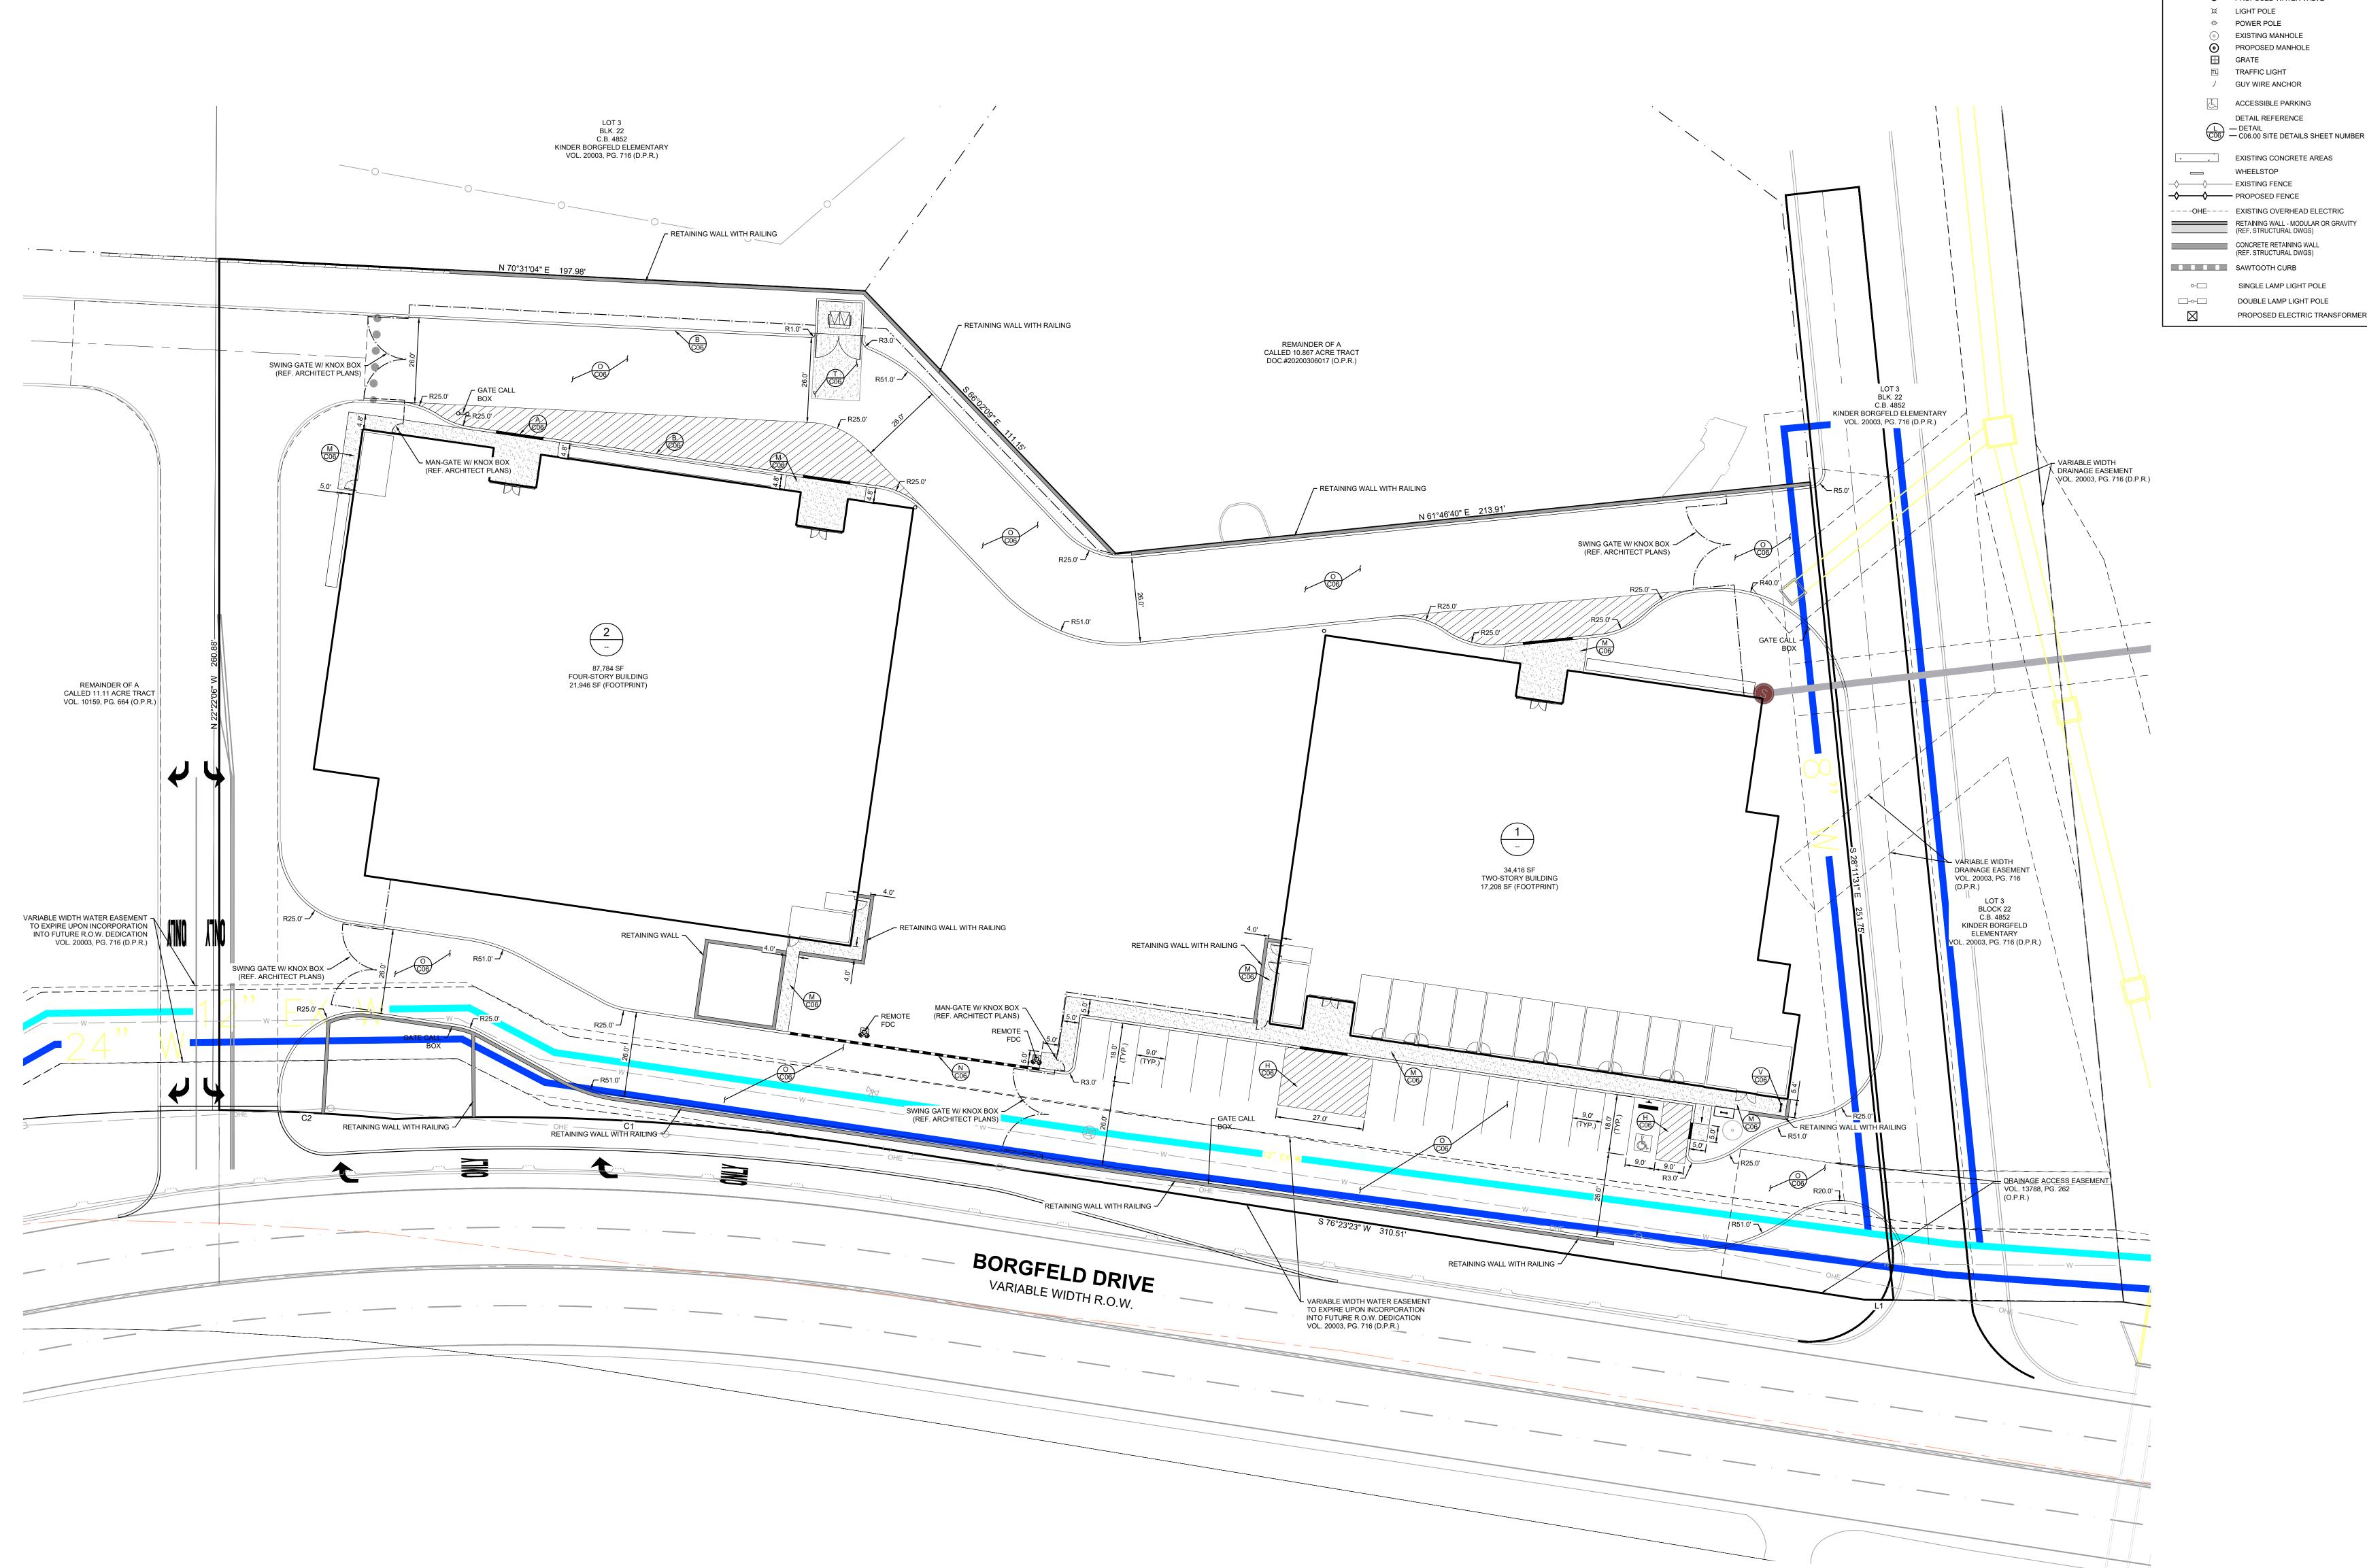

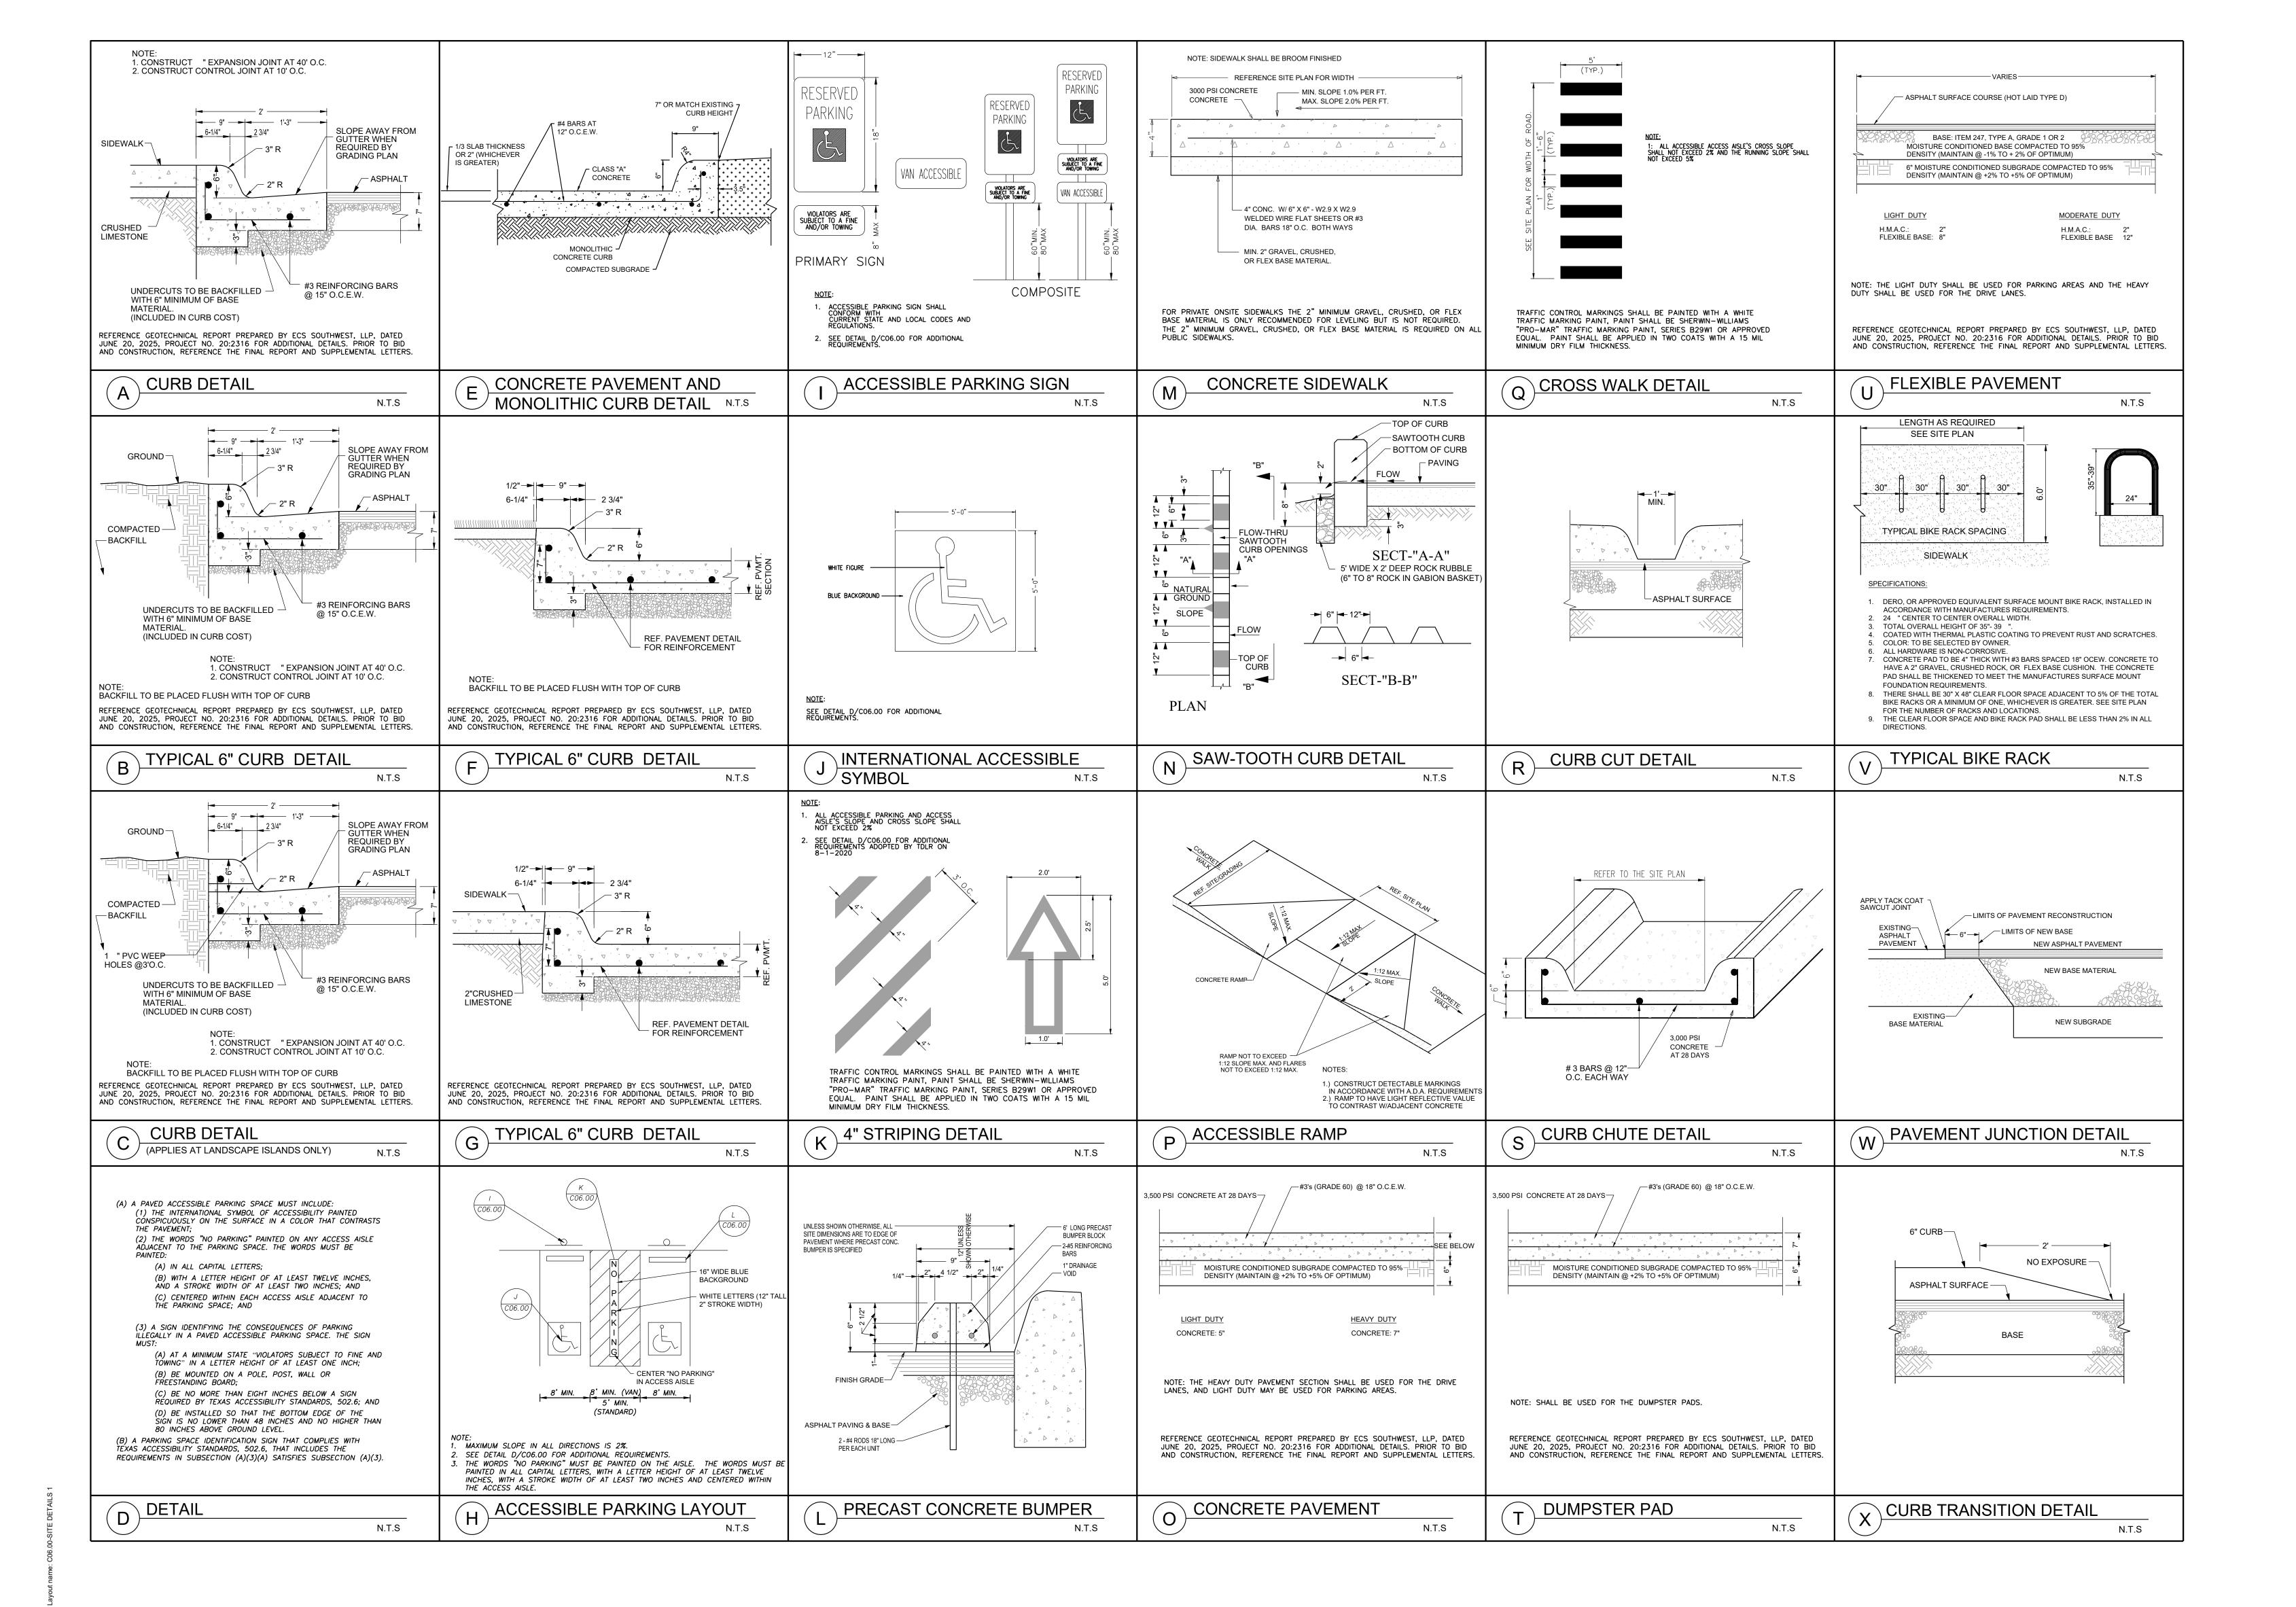

ARCHITECTS

1512 South Flores Street

San Antonio, Texas 78204
P. 210.227.2612 / F. 210.227.9457

GENERAL CONTRACTOR

Independent Contractors

207 Roosevelt Avenue
San Antonio, TX 78210

P. 210.821.6300
CIVIL ENGINEER

MBC Engineers

1035 Central Parkway North
San Antonio, TX 78232

P. 210.545.1122

Landscape Architect

MP Studio Landscape

Architecture

201 Groveton St

San Antonio, TX 78210

P. 210.314.5582

Structural Engineer

Blake Wilson Engineering
PLLC

1848 Norwood Plaza #114
Hurst, TX 76054

P. 817.268.2345

Code Consultant

Fire Protection Consulting

Group, LLC

14439 NW Military Highway, Suite 108 #430

San Antonio, TX 78231

P. 210.496.0960

P. 210.835.6300

MEP Engineer

James T. Rodriguez

Consulting Engineers, Inc

1380 Pantheon Way, Suite 112

San Antonio, TX 78232



Know what's below.
Call before you dig.


NUM: DATE: ISSUE DESCRIPTION:

TalBak, LTD

PROJECT NUMBER: 33577-1380
PROJECT NAME

Borgfeld Storage

Borgfeld Road San Antonio, Texas

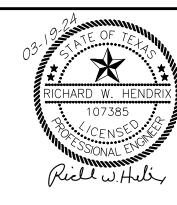

PLAT NO.: XXXXX

LEGAL:XXXXXX, LOT X,

BLOCK X, NCB XXXXX, XXXX ACRES

PRIMARY CONTACT:

RICHARD HENDRIX, P.E.

RICHARD SUED FOR:


75% REVIEW

SUEET TITI E:

SITE DETAILS 1

CO6.00

late: Aug 14, 2025, 2:34pm User ID: rhendrix Layout: C06.00-SITE DETAILS 1

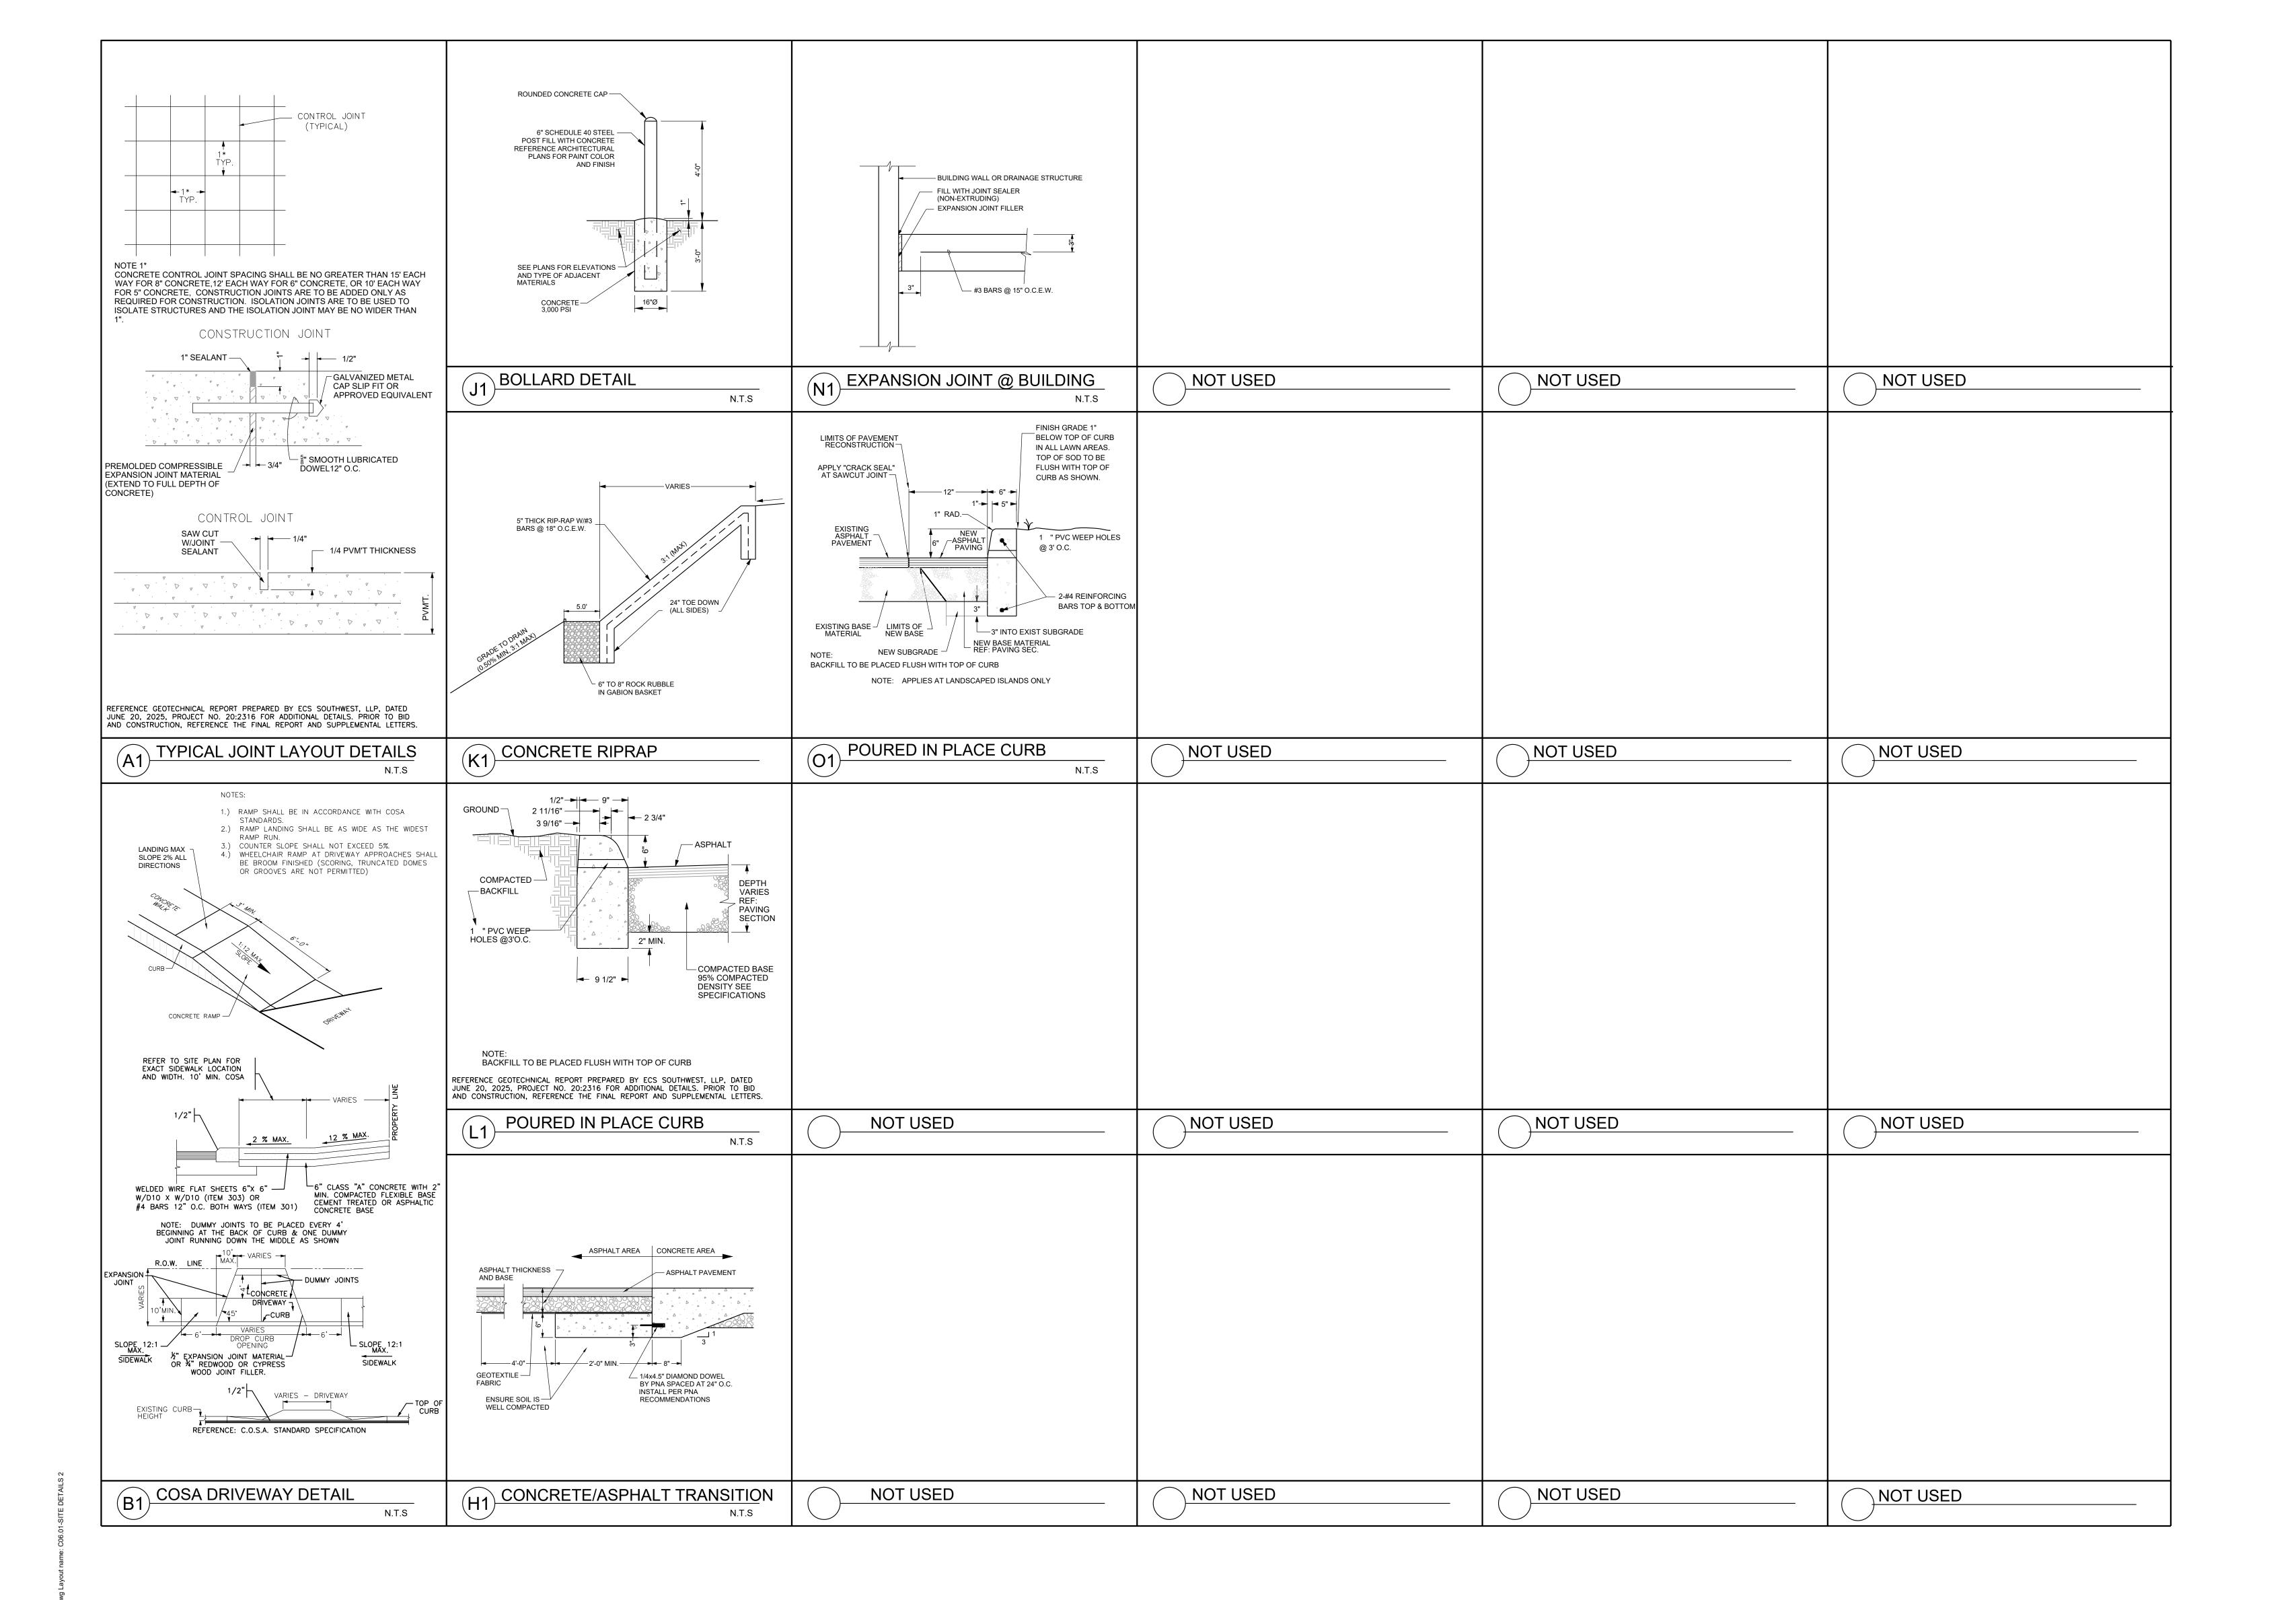

ARCHITECT 1512 South Flores Street

San Antonio, Texas 78204 P. 210.227.2612 / F. 210.227.9457 GENERAL CONTRACTOR Independent Contractors 207 Roosevelt Avenue

San Antonio, TX 78210 P. 210.821.6300 CIVIL ENGINEER MBC Engineers

1035 Central Parkway North San Antonio, TX 78232 P. 210.545.1122 Landscape Architect

MP Studio Landscape **Architecture** 201 Groveton St San Antonio, TX 78210 P. 210.314.5582

Structural Engineer Blake Wilson Engineering 1848 Norwood Plaza #114

Hurst, TX 76054 P. 817.268.2345 Code Consultant Fire Protection Consulting Group, LLC

14439 NW Military Highway, Suite 108 #430 San Antonio, TX 78231 P. 210.835.6300

MEP Engineer James T. Rodriguez **Consulting Engineers, Inc** 1380 Pantheon Way, Suite 112 San Antonio, TX 78232 P. 210.496.0960




Know what's below. Call before you dig. NUM: DATE: ISSUE DESCRIPTION:

TalBak, LTD.

PROJECT NUMBER: 33577-1380 PROJECT NAME

Borgfeld Storage

San Antonio, Texas

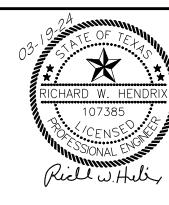


PLAT NO.: XXXXX LEGAL:XXXXXX, LOT X, BLOCK X, NCB XXXXX, XXXX ACRES PRIMARY CONTACT: RICHARD HENDRIX, P.E.

75% REVIEW

SITE DETAILS 2

SHEET NUMBER:
C06.01

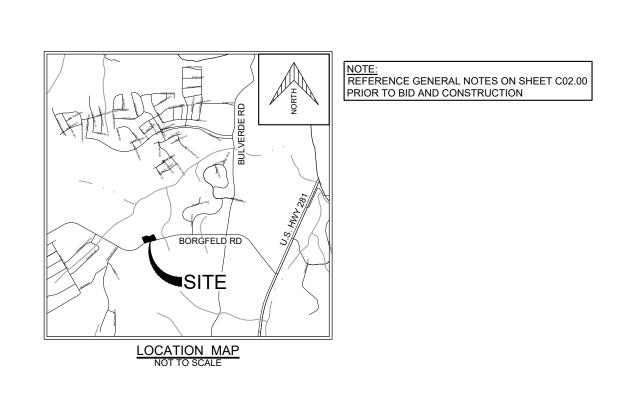

RETAINING WALL NOTES:

1. WALLS ARE TO BE DESIGNED, SIGNED, AND SEALED BY A QUALIFIED ENGINEER. CONTRACTOR TO COORDINATE WITH QUALIFIED ENGINEER FOR INSPECTIONS AND CERTIFICATION OF RETAINING WALLS.

CONTRACTOR TO PROVIDE PEDESTRIAN BARRIERS (I.E.HANDRAILING, FENCING)
ON RETAINING WALLS THAT EXCEED 24" IN HEIGHT. CONTRACTOR SHALL
COORDINATE WITH OWNER AND/OR LANDSCAPE ARCHITECT FOR DESIGN AND SPECIFICATIONS. CONTRACTOR TO PROVIDE VEHICULAR BARRIERS BEHIND RETAINING WALLS THAT EXCEED A 24" DROP AND ARE LESS THAN 7' FROM THE DRIVE SURFACE. CONTRACTOR TO COORDINATE WITH WALL ENGINEER.

ADA NOTE:
ALL SIDEWALKS, CURBS, RAMPS, AND DRIVE APPROACHES IN THE RIGHT OF WAY SHALL BE IN COMPLIANCE WITH CURRENT TEXAS ACCESSIBILITY STANDARDS (TAS), BEXAR COUNTY AND CITY OF SAN ANTONIO DESIGN STANDARDS PRIOR TO FINAL INSPECTION. ALL ACCESSIBLE ROUTES SHALL HAVE A MAX CROSS SLOPE OF 2%. THE ACCESSIBLE ROUTE SHALL NOT EXCEED 8.33% RUNNING SLOPE. HANDRAILS SHALL BE INSTALLED ON RUNNING SLOPES

CONTRACTOR TO MAINTAIN POSITIVE SITE DRAINAGE AWAY FROM

GREATER THAN 5%.

BUILDING AT ALL TIMES.

GRADING NOTES:

RE-VEGETATE ALL DISTURBED AREAS BY SEEDING WITH A COMBINATION OF BERMUDA AND WINTER RYE. CONTRACTOR IS RESPONSIBLE FOR TEMPORARY IRRIGATION AND OR WATERING UNTIL 80% GROWTH HAS BEEN ESTABLISHED. IT IS THE CONTRACTOR'S RESPONSIBILITY TO PROPERLY PLAN AND CONSIDER EXISTING AND PROPOSED DRAINAGE PATTERNS DURING THE CONSTRUCTION OF THE PROJECT. IN ORDER TO ACCOMPLISH THIS, IT MAY BE NECESSARY TO PHASE THE FACTORING IN SURROUNDING CONDITIONS TO PROPERLY DIRECT AND CONTROL SURFACE RUNOFF. ADDITIONALLY, THE CONTRACTOR SHOULD TAKE INTO ACCOUNT THE TIMING OF CONSTRUCTING PONDS, CHANNELS AND STORM DRAINAGE

ITE CONCRETE DRAINAGE NOTES: EXPOSED CONCRETE SURFACES SHALL BE BROOM FINISHED. . ANY IRREGULAR AREA SHALL BE HAND RUBBED TO A SMOOTH FINISH. . ALL EXPOSED EDGES SHALL RECEIVE A 3/4" CHAMFER. . ALL MATERIALS AND WORKMANSHIP SHALL BE DONE IN ACCORDANCE WITH CITY OF AUSTIN DRAINAGE CRITERIA MANUAL, AS WELL AS ITEM 360 (TXDOT STD SPECS, LATEST ED.) JOINTS TO BE COMPLETED PRIOR TO CONCRETE SHRINKAGE

TRENCH EXCAVATION SAFETY PROTECTION STRUCTURAL DESIGN/GEOTECHNICAL/SAFETY EQUIPMENT CONSULTANT, IF ANY, SHALL REVIEW THESE PLANS AND ANY AVAILABLE GEOTECHNICAL INFORMATION AND THE ANTICIPATED INSTALLATION SITES WITHIN THE PROJECT WORK AREA IN ORDER TO IMPLEMENT CONTRACTOR'S TRENCH EXCAVATION SAFETY PROTECTION SYSTEMS, PROGRAMS AND/OR PROCEDURES FOR THE PROJECT DESCRIBED IN THE CONTRACT DOCUMENTS. THE CONTRACTOR'S IMPLEMENTATION OF THESE SYSTEMS, PROGRAMS AND/OR PROCEDURES SHALL PROVIDE FOR ADEQUATE GRADING, CONSTRUCT TEMPORARY BERMS AND SWALES WHILE TRENCH EXCAVATION SAFETY PROTECTION THAT COMPLY WITH AS A MINIMUM, OSHA STANDARDS FOR TRENCH EXCAVATIONS. SPECIFICALLY, CONTRACTOR AND/OR CONTRACTOR'S INDEPENDENTLY RETAINED EMPLOYEE OR SAFETY CONSULTANT SHALL IMPLEMENT A TRENCH SAFETY PROGRAM IN ACCORDANCE WITH OSHA STANDARDS GOVERNING THE PRESENCE AND ACTIVITIES OF INDIVIDUALS WORKING IN AND AROUND TRENCH EXCAVATION.

BENCHMARK #1 DESCRIPTION

ELEVATION =000.00 PRIOR TO THE START OF CONSTRUCTION, THE CONTRACTOR IS TO VERIFY THE BENCHMARK DEPICTED ON THIS DRAWING AND REPORT ANY DISCREPANCIES IN THE ELEVATION OR DESCRIPTION TO THE CIVIL ENGINEER IMMEDIATELY.

BENCHMARK #2 DESCRIPTION ELEVATION =000.00


PRIOR TO THE START OF CONSTRUCTION, THE

O THE CIVIL ENGINEER IMMEDIATELY.

CONTRACTOR IS TO VERIFY THE BENCHMARK

DEPICTED ON THIS DRAWING AND REPORT ANY

DISCREPANCIES IN THE ELEVATION OR DESCRIPTION

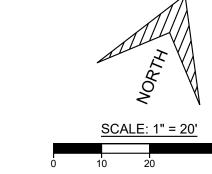

1512 South Flores Street San Antonio, Texas 78204 P. 210.227.2612 / F. 210.227.9457 GENERAL CONTRACTOR Independent Contractors <u>LEGEND</u> 207 Roosevelt Avenue San Antonio, TX 78210

EXISTING TOP OF CURB AND GUTTER ELEVATIONS +59.00 EXISTING SPOT ELEVATION PROPOSED CONTOUR OF PAVEMENT OR TOPSOIL) — 950 — — EXISTING CONTOUR **DEFINED SWALE ─** FF=1000.00 FGL=100.00

PROPOSED FIN. FLOOR ELEVATION PROPOSED "FLOATING GARAGE" PROPOSED FOUNDATION BREAKS OVERLAND FLOW DIRECTION BENCHMARK GRATE → SD → PROPOSED STORM DRAIN  $- \rightarrow -SD - \rightarrow -$  EXISTING STORM DRAIN PROPOSED POND INVERT

PROPOSED TOP OF RETAINING WALL PROPOSED BOTTOM OF RETAINING WALL TOP OF CURB **FLATWORK** ASPHALT, CONCRETE, GRASS, ETC.

(REF. STRUCTURAL DWGS) CONCRETE RETAINING WALL (REF. STRUCTURAL DWGS) SAWTOOTH CURB

ADA ROUTE

P. 210.821.6300 **CIVIL ENGINEER** MBC Engineers 1035 Central Parkway North San Antonio, TX 78232 P. 210.545.1122 Landscape Architect

**MP Studio Landscape** Architecture 201 Groveton St San Antonio, TX 78210 P. 210.314.5582

ARCHITECT

Structural Engineer **Blake Wilson Engineering** 1848 Norwood Plaza #114 Hurst, TX 76054 P. 817.268.2345

> Code Consultant Fire Protection Consulting Group, LLC 14439 NW Military Highway, Suite 108 #430 San Antonio, TX 78231 P. 210.835.6300

MEP Engineer James T. Rodriguez Consulting Engineers, Inc 1380 Pantheon Way, Suite 112 San Antonio, TX 78232 P. 210.496.0960



1035 Central Parkway North San Antonio, Texas 78232 (210) 545-1122 FIRM REGISTRATION NUMBER: T.B.P.E. F-784 & T.B.P.L.S. 10011700




Call before you dig. NUM: DATE: ISSUE DESCRIPTION:

TalBak, LTD.

PROJECT NAME Borgfeld Storage

PROJECT NUMBER: 33577-1380

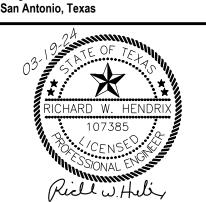

LEGAL:XXXXXX, LOT X, BLOCK X, NCB XXXXX, XXXX ACRES PRIMARY CONTACT: RICHARD HENDRIX, P.E.

ISSUED FOR:

75% REVIEW

SHEET TITLE:

GRADING PLAN



REFERENCE GENERAL NOTES ON SHEET C02.00 PRIOR TO BID AND CONSTRUCTION BORGFELD RD LOCATION MAP NOT TO SCALE

TRENCH EXCAVATION SAFETY PROTECTION ONTRACTOR AND/OR CONTRACTOR'S INDEPENDENTLY RETAINED EMPLOYEE OR STRUCTURAL DESIGN/GEOTECHNICAL/SAFETY EQUIPMENT CONSULTANT, IF ANY, SHALL REVIEW THESE PLANS AND ANY AVAILABLE GEOTECHNICAL INFORMATION AND THE ANTICIPATED INSTALLATION SITES WITHIN THE PROJECT WORK AREA IN ORDER TO IMPLEMENT CONTRACTOR'S TRENCH EXCAVATION SAFETY PROTECTION SYSTEMS, PROGRAMS AND/OR PROCEDURES FOR THE PROJECT DESCRIBED IN THE CONTRACT DOCUMENTS. THE CONTRACTOR'S IMPLEMENTATION OF THESE SYSTEMS, PROGRAMS AND/OR PROCEDURES SHALL PROVIDE FOR ADEQUATE TRENCH EXCAVATION SAFETY PROTECTION THAT COMPLY WITH AS A MINIMUM, OSHA STANDARDS FOR TRENCH EXCAVATIONS. SPECIFICALLY, CONTRACTOR AND/OR CONTRACTOR'S INDEPENDENTLY RETAINED EMPLOYEE OR SAFETY CONSULTANT SHALL IMPLEMENT A TRENCH SAFETY PROGRAM IN ACCORDANCE WITH OSHA STANDARDS GOVERNING THE PRESENCE AND ACTIVITIES OF INDIVIDUALS WORKING IN AND AROUND TRENCH EXCAVATION.

THE GRADING, CONSTRUCT TEMPORARY BERMS AND SWALES WHILE FACTORING IN

SURROUNDING CONDITIONS TO PROPERLY DIRECT AND CONTROL SURFACE

RUNOFF. ADDITIONALLY, THE CONTRACTOR SHOULD TAKE INTO ACCOUNT THE

TIMING OF CONSTRUCTING PONDS, CHANNELS AND STORM DRAINAGE SYSTEMS.

IT IS THE CONTRACTOR'S RESPONSIBILITY TO PROPERLY PLAN AND CONSIDER EXISTING AND PROPOSED DRAINAGE PATTERNS DURING THE CONSTRUCTION OF THE PROJECT. IN ORDER TO ACCOMPLISH THIS, IT MAY BE NECESSARY TO PHASE

MINIMUM INVERT IS 2.0' BELOW FINISH FLOOR AT THE DOWNSPOUT CONNECTION POINT. ALL DOWNSPOUT PIPING SHALL BE 6" STORM DRAIN, UNLESS OTHERWISE SPECIFIED. THE CONTRACTOR SHALL MAINTAIN A MINIMUM SLOPE OF 0.5% FROM THE DOWNSPOUT TO THE MAIN COLLECTOR LINE. A REDUCER TO CONNECT TO THE DOWNSPOUT SHALL BE INSTALLED. REFERENCE ARCH./MECH FOR DOWNSPOUT CONNECTION DETAILS. A 3"X4"X6 NYLOPLAST ADAPTER OR EQUIVALENT ADAPTER TO MATCH THE SIZE OF THE DOWNSPOUT SHALL BE INSTALLED. STORM DRAIN SHALL BE CONNECTED TO THE MAIN COLLECTOR LINE WITH A PRE-FAB TEE OR INSERTA-TEE.

THE CONTRACTOR SHALL INCLUDE IN THE BID THE TRAFFIC AND PEDESTRIAN CONTROL

CONSTRUCTION. CONTRACTOR SHALL SEQUENCE CONSTRUCTION SO THAT BUSINESSES

CONTRACTOR IS REQUIRED TO SECURE NECESSARY PERMITS FROM THE CITY OF SAN

CONTRACTOR TO ENSURE TOP ELEVATIONS OF ALL UTILITY AND DRAINAGE STRUCTURES

(MANHOLES, CLEANOUTS, INLETS, JUNCTION BOXES, VAULTS, ETC.) WITHIN THE DRIVE,

PLANS, DESIGN, AND THE IMPLEMENTATION OF CONTROL DEVICES AS REQUIRED FOR


HAVE SUITABLE MEANS OF VEHICULAR AND PEDESTRIAN ACCESS.

ANTONIO PUBLIC WORKS TO WORK IN THE PUBLIC RIGHT-OF-WAY.

IDEWALK, AND PEDESTRIAN AREAS MATCH FINISHED GRADES.

CONTRACTOR TO LOCATE AND FIELD VERIFY ALL EXISTING UTILITIES INCLUDING, BUT NOT LIMITED TO, WATER LINES, GAS LINES, SEWER LINES AND ELECTRIC LINES.

STORM DRAIN NOTE: ULTRA FLO STORM SEWER PIPE MAY BE USED IN LIEU OF HDPE PIPE FOR ALL ONSITE STORM DRAIN

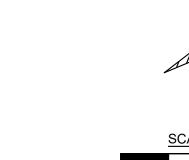

LEGEND

←-SD--←- EXISTING STORM DRAIN

**CIVIL ENGINEER** MBC Engineers --- W---- EXISTING WATER LINE 1035 Central Parkway North --- G---- EXISTING GAS LINE San Antonio, TX 78232 ---OT---- EXISTING OVERHEAD TELEPHONE P. 210.545.1122 ---UT---- EXISTING UNDERGROUND TELEPHONE Landscape Architect --OHE--- EXISTING OVERHEAD ELECTRIC MP Studio Landscape ---UE---- EXISTING UNDERGROUND ELECTRIC

Architecture 201 Groveton St San Antonio, TX 78210 P. 210.314.5582 Structural Engineer

Blake Wilson Engineering 1848 Norwood Plaza #114 Hurst, TX 76054 P. 817.268.2345 Code Consultant

ARCHITECT

1512 South Flores Street

San Antonio, Texas 78204

GENERAL CONTRACTOR

207 Roosevelt Avenue

P. 210.821.6300

San Antonio, TX 78210

P. 210.227.2612 / F. 210.227.9457

Independent Contractors

Fire Protection Consulting Group, LLC 14439 NW Military Highway, Suite 108 #430 San Antonio, TX 78231 P. 210.835.6300

MEP Engineer James T. Rodriguez Consulting Engineers, Inc 1380 Pantheon Way, Suite 112 San Antonio, TX 78232 P. 210.496.0960




(210) 545-1122 FIRM REGISTRATION NUMBER: T.B.P.E. F-784 & T.B.P.L.S. 10011700



TalBak, LTD.

PROJECT NUMBER: 33577-1380 PROJECT NAME

Borgfeld Storage San Antonio, Texas

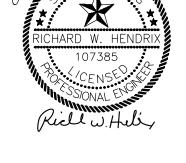


LEGAL:XXXXXX, LOT X, BLOCK X, NCB XXXXX, XXXX ACRES PRIMARY CONTACT: RICHARD HENDRIX, P.E


ISSUED FOR:

75% REVIEW


SHEET TITLE:

DRAINAGE PLAN

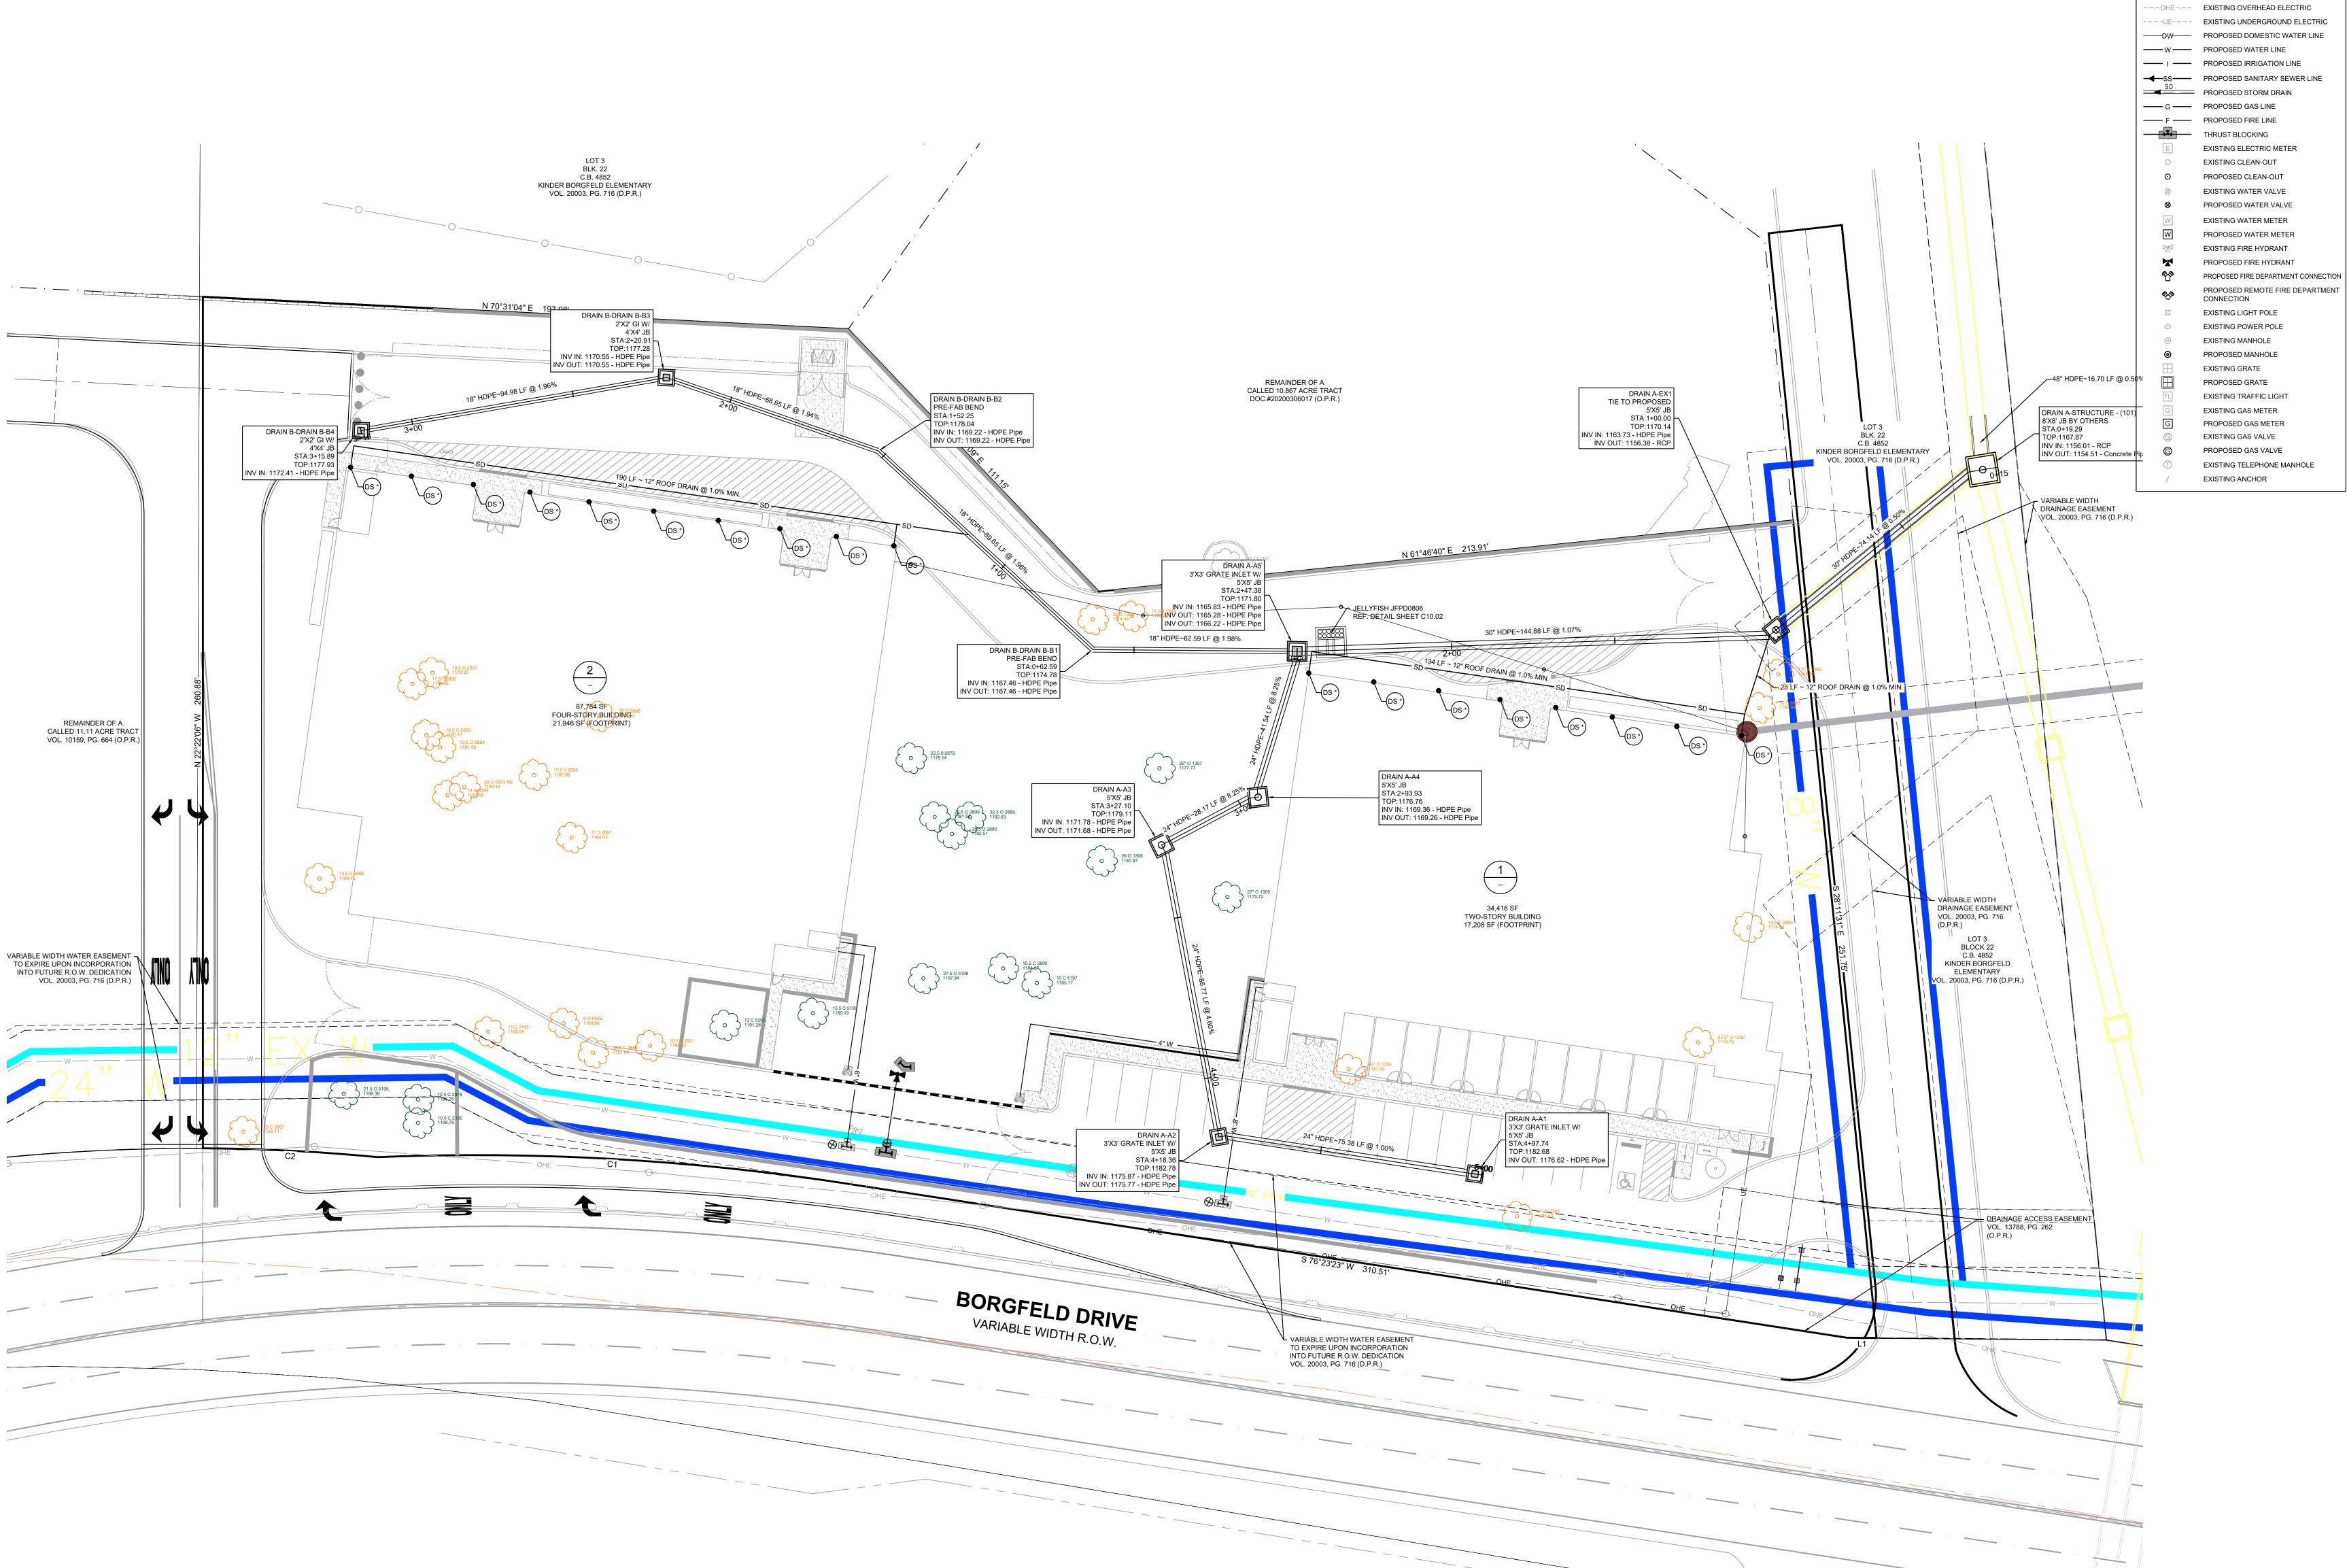


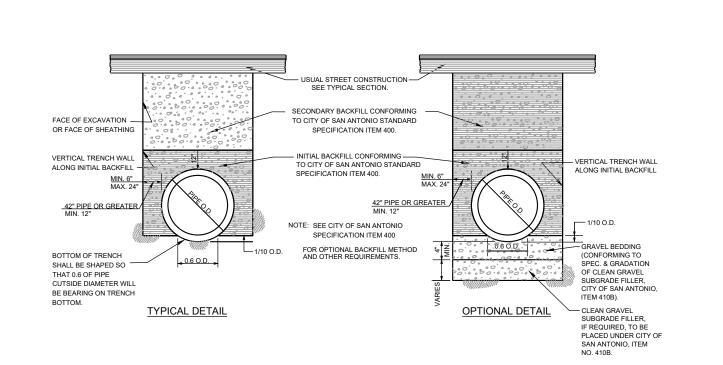




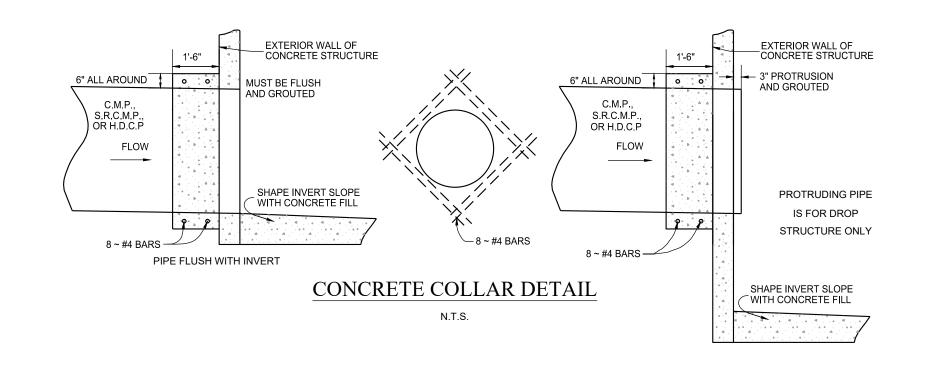

- 1. CONCRETE FOR STRUCTURE SHALL BE CLASS "A," 3,000 P.S.I. AT 28 DAYS. 2. ALL EXPOSED EDGES SHALL BE CHAMFERED 3/4". 3. REINFORCING STEEL SHALL BE NEW BILLET STEEL, INTERMEDIATE GRADE,
- ASTM. A-15. THE DEFORMATION SHALL CONFORM TO ASTM. A-305. 4. ALL DIMENSIONS RELATING TO REINFORCING STEEL ARE TO CENTER OF 5. ALL BARS INTERCEPTING MANHOLE OPENING AND REINFORCED CONCRETE
- 6. WHERE LAPPING OF BARS IS REQUIRED, A MINIMUM LAP OF 33 DIAMETERS
- 7. INVERT OF JUNCTION BOX TO BE SHAPED WITH CONCRETE FILL (3,000 P.S.I. MIN.) TO EFFECT DRAINAGE TO OUTLET PIPE COST SUBSIDIARY TO CLASS "A" CONCRETE (JUNCTION BOXES).

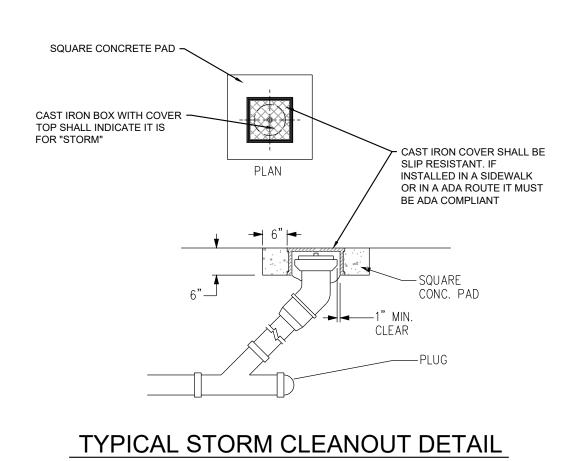


N.T.S

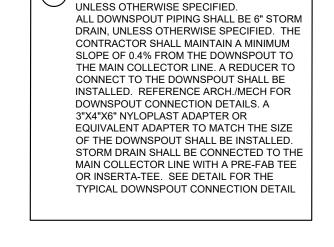



MINIMUM INVERT IS 4' BELOW FINISH FLOOR


DS \*) AT THE DOWNSPOUT CONNECTION POINT

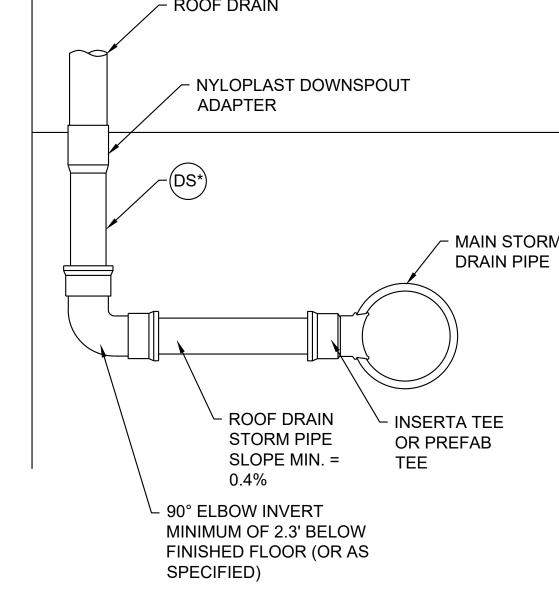



TYPICAL DOWNSPOUT CONNECTION DETAIL SCALE: N.T.S.

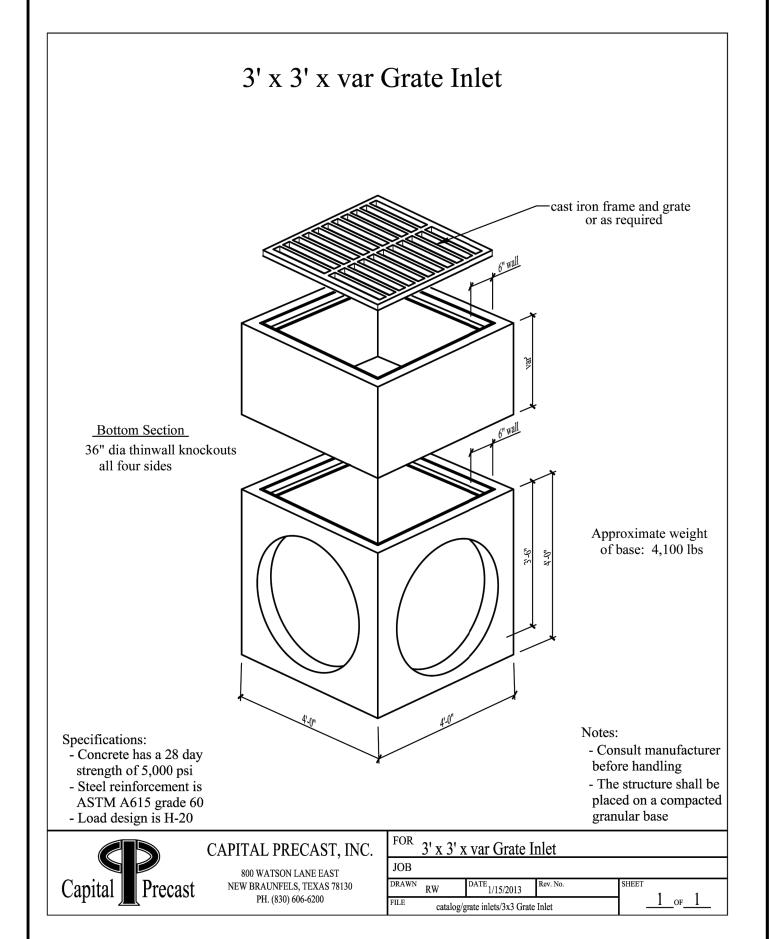


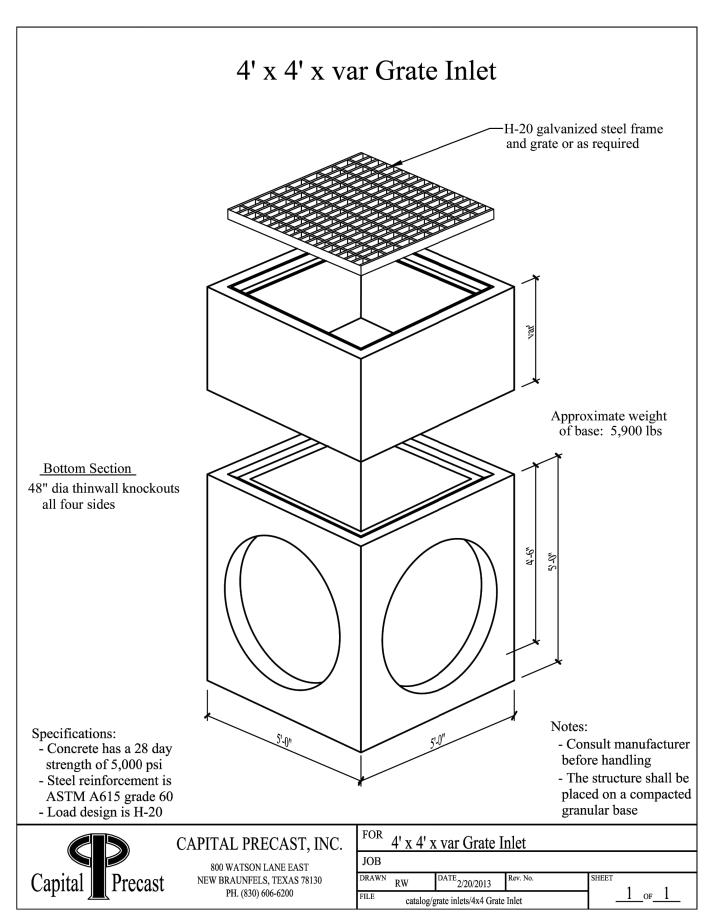


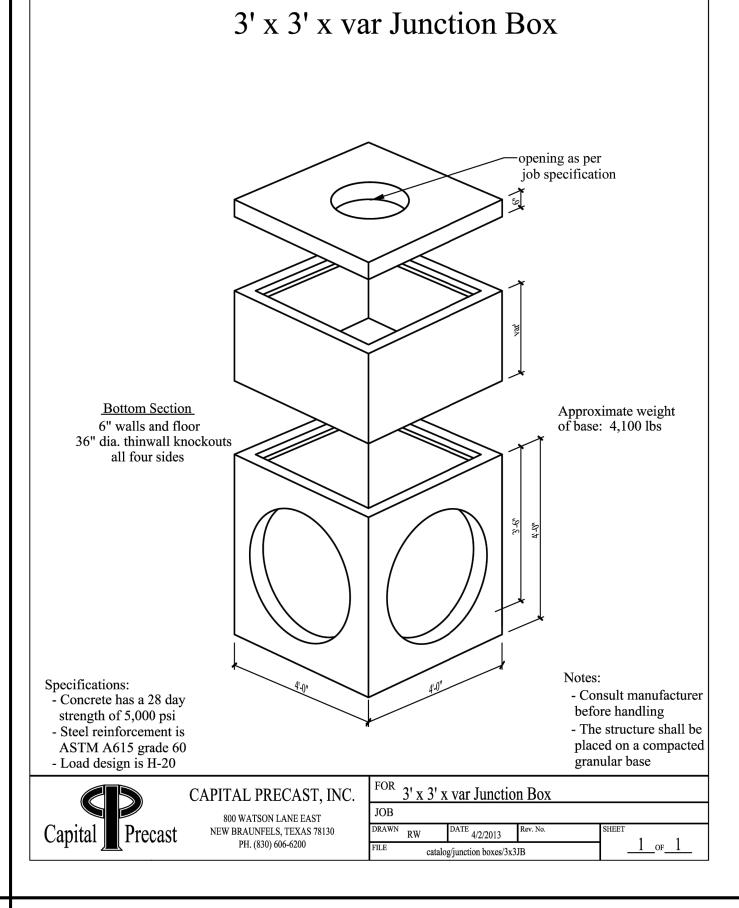


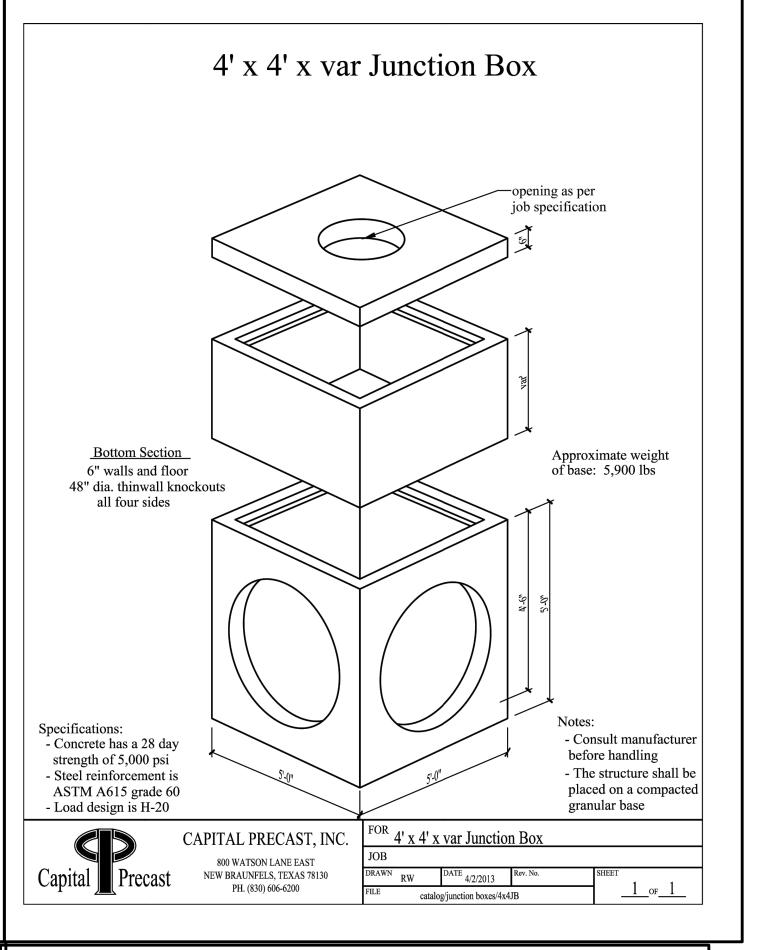


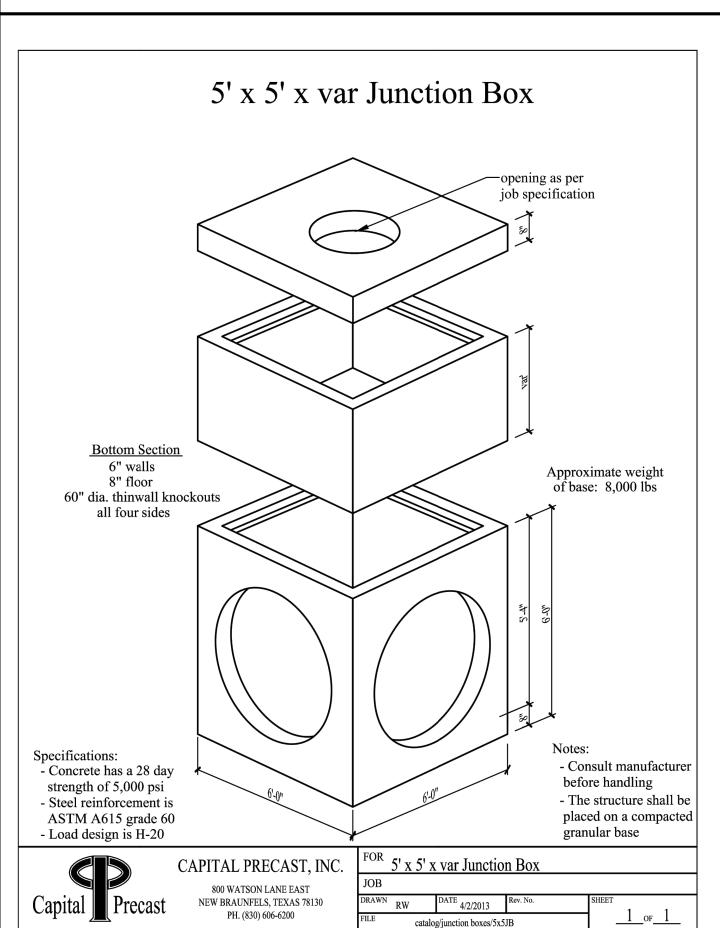

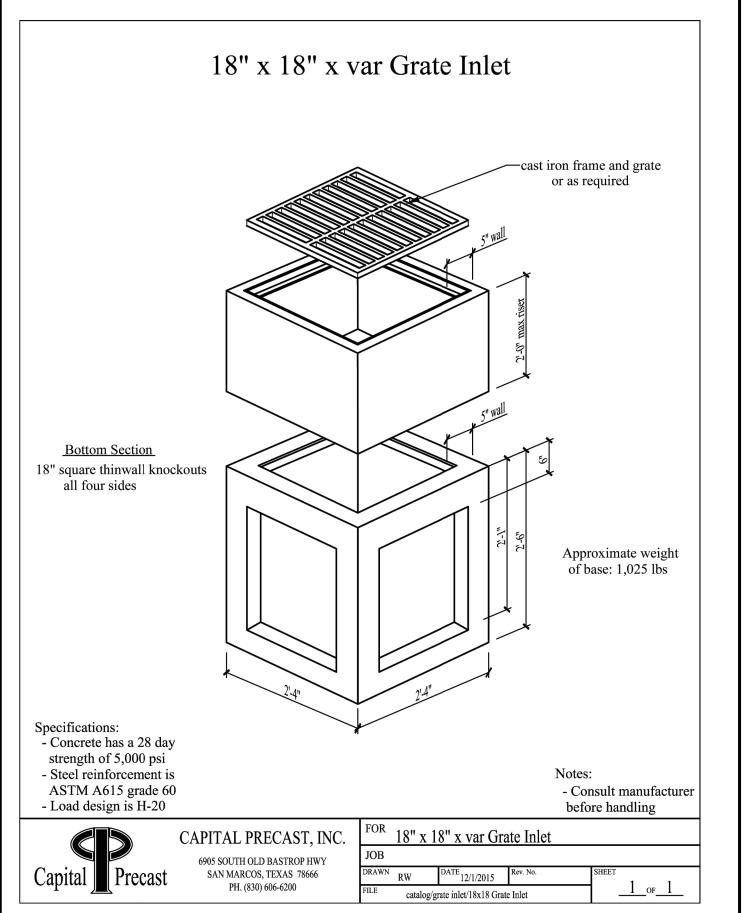

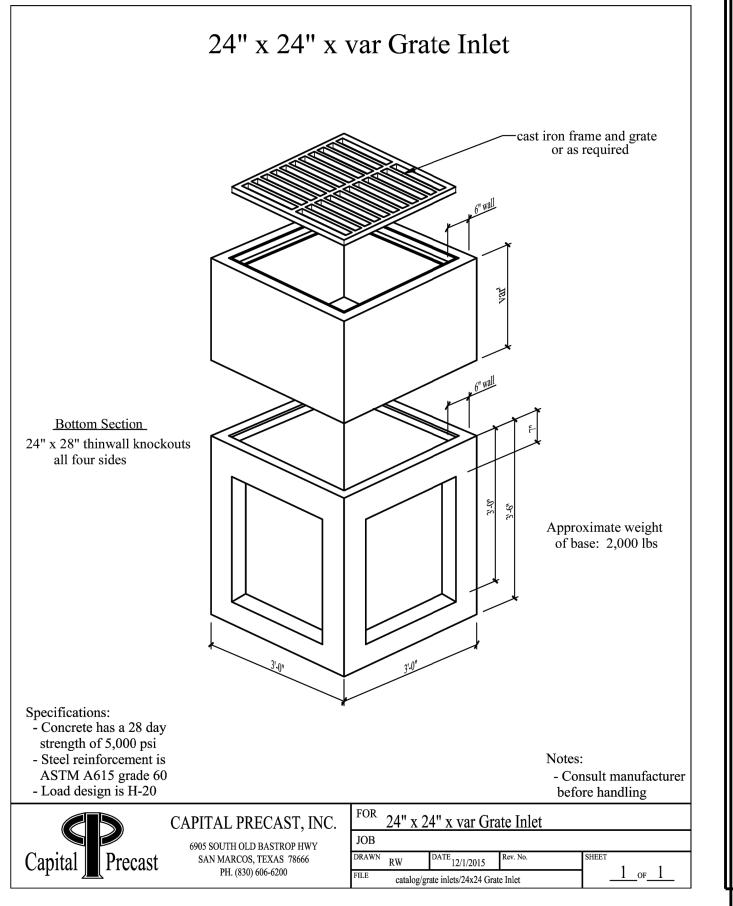

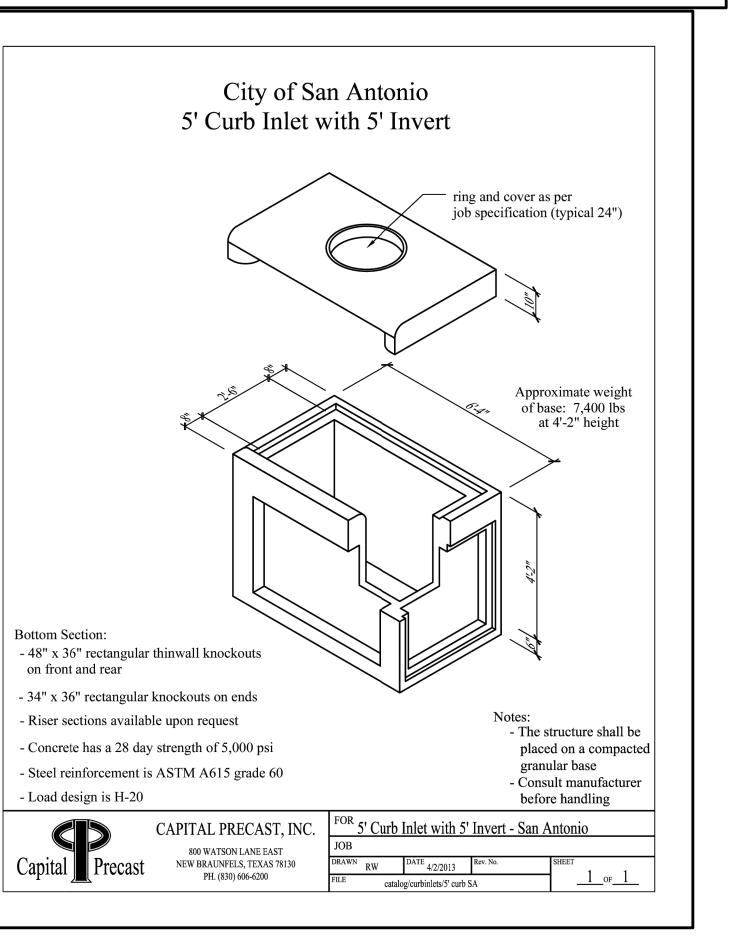

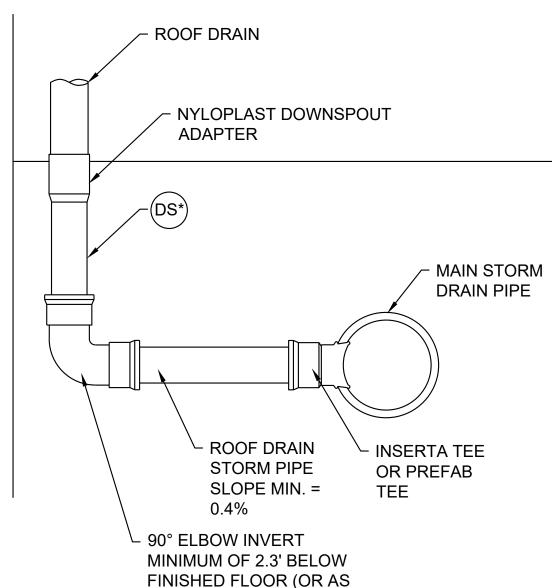



**Independent Contractors** 

MBC Engineers 1035 Central Parkway North San Antonio, TX 78232

Landscape Architect **MP Studio Landscape Architecture** 201 Groveton St San Antonio, TX 78210


P. 210.545.1122

P. 210.314.5582 Structural Engineer **Blake Wilson Engineering** 

1848 Norwood Plaza #114 Hurst, TX 76054 P. 817.268.2345 Code Consultant

Fire Protection Consulting Group, LLC 14439 NW Military Highway, Suite 108 #430 San Antonio, TX 78231 P. 210.835.6300

MEP Engineer James T. Rodriguez Consulting Engineers, Inc 1380 Pantheon Way, Suite 112 San Antonio, TX 78232

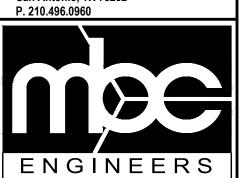

1035 Central Parkway North San Antonio, Texas 78232 (210) 545-1122 FIRM REGISTRATION NUMBER: T.B.P.E. F-784 & T.B.P.L.S. 10011700



Call before you dig. NUM: DATE: ISSUE DESCRIPTION:


TalBak, LTD.

PROJECT NUMBER: 33577-1380

PROJECT NAME

Borgfeld Storage

San Antonio, Texas

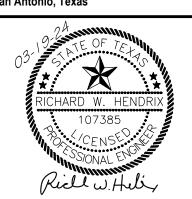

BLOCK X, NCB XXXXX, XXXX ACRES

PRIMARY CONTACT: RICHARD HENDRIX, P.E ISSUED FOR:


SHEET TITLE:

75% REVIEW

**DRAINAGE** 

**DETAILS** 

PIPE BEDDING & BACKFILL DTL.

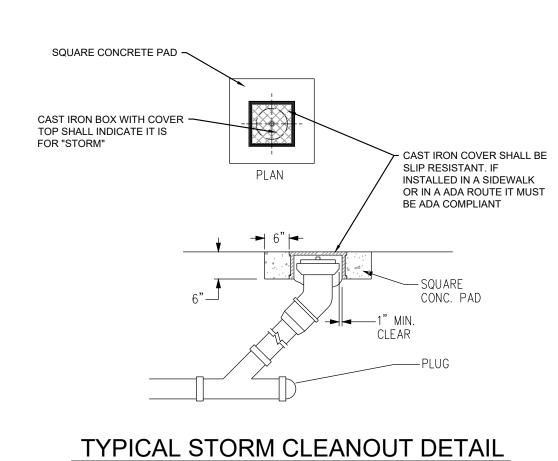


NYLOPLAST DOWNSPOUT ADAPTER MINIMUM INVERT IS 4' BELOW FINISH FLOOR AT THE DOWNSPOUT CONNECTION POINT UNLESS OTHERWISE SPECIFIED. ALL DOWNSPOUT PIPING SHALL BE 6" STORM DRAIN, UNLESS OTHERWISE SPECIFIED. THE CONTRACTOR SHALL MAINTAIN A MINIMUM SLOPE OF 0.4% FROM THE DOWNSPOUT TO THE MAIN COLLECTOR LINE. A REDUCER TO CONNECT TO THE DOWNSPOUT SHALL BE ∠ MAIN STORM INSTALLED. REFERENCE ARCH./MECH FOR DOWNSPOUT CONNECTION DETAILS. A DRAIN PIPE 3"X4"X6" NYLOPLAST ADAPTER OR EQUIVALENT ADAPTER TO MATCH THE SIZE OF THE DOWNSPOUT SHALL BE INSTALLED. STORM DRAIN SHALL BE CONNECTED TO THE MAIN COLLECTOR LINE WITH A PRE-FAB TEE OR INSERTA-TEE. SEE DETAIL FOR THE TYPICAL DOWNSPOUT CONNECTION DETAIL - ROOF DRAIN - INSERTA TEE STORM PIPE OR PREFAB SLOPE MIN. = TEE 0.4% └ 90° ELBOW INVERT MINIMUM OF 2.3' BELOW FINISHED FLOOR (OR AS SPECIFIED)


- ROOF DRAIN

TYPICAL DOWNSPOUT CONNECTION DETAIL

CONCRETE (JUNCTION BOXES).

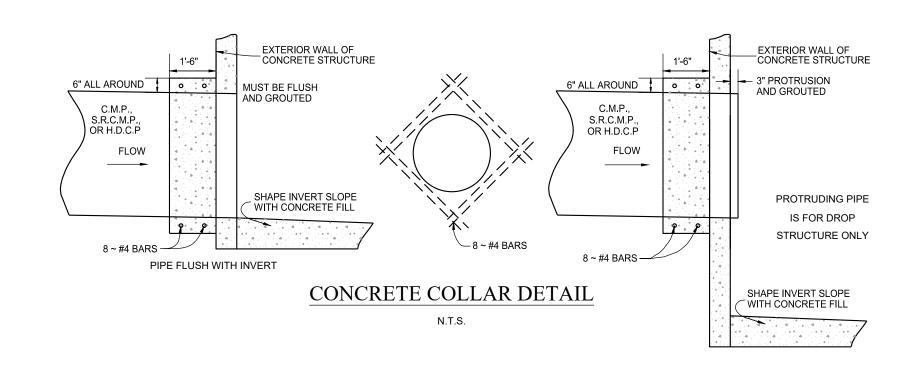

CONCRETE FOR STRUCTURE SHALL BE CLASS "A," 3,000 P.S.I. AT 28 DAYS.
 ALL EXPOSED EDGES SHALL BE CHAMFERED 3/4".
 REINFORCING STEEL SHALL BE NEW BILLET STEEL, INTERMEDIATE GRADE, ASTM. A-15. THE DEFORMATION SHALL CONFORM TO ASTM. A-305.
 ALL DIMENSIONS RELATING TO REINFORCING STEEL ARE TO CENTER OF BARS.
 ALL BARS INTERCEPTING MANHOLE OPENING AND REINFORCED CONCRETE PIPE SHALL BE FIELD-CUT.
 WHERE LAPPING OF BARS IS REQUIRED, A MINIMUM LAP OF 33 DIAMETERS SHALL BE USED.
 INVERT OF JUNCTION BOX TO BE SHAPED WITH CONCRETE FILL (3,000 P.S.I. MIN.) TO EFFECT DRAINAGE TO OUTLET PIPE COST SUBSIDIARY TO CLASS "A"

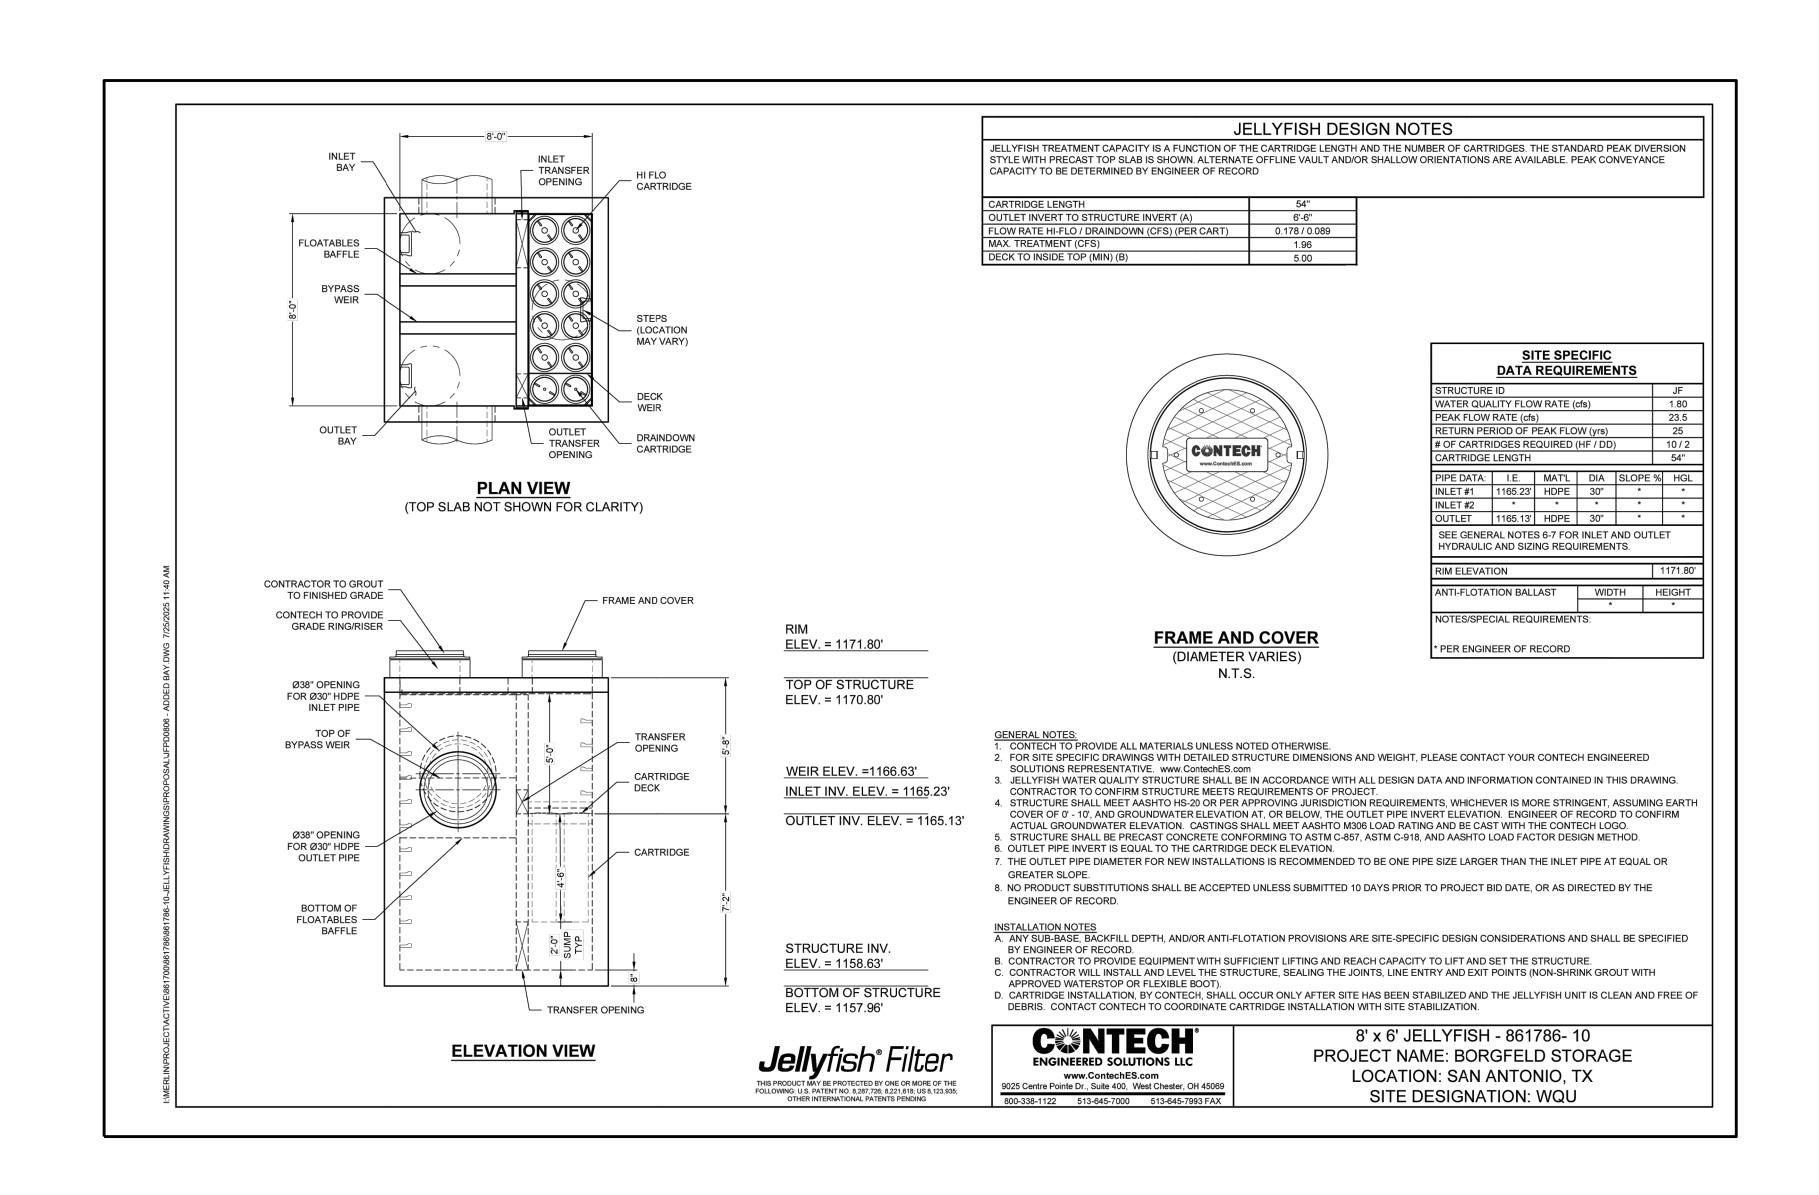



San Antonio, TX 78210
P. 210.821.6300

CIVIL ENGINEER

MBC Engineers

1035 Central Parkway North
San Antonio, TX 78232

Landscape Architect
MP Studio Landscape
Architecture
201 Groveton St
San Antonio, TX 78210

P. 210.545.1122

P. 210.314.5582
Structural Engineer
Blake Wilson Engineering
PLLC

1848 Norwood Plaza #114
Hurst, TX 76054
P. 817.268.2345
Code Consultant

Fire Protection Consulting
Group, LLC
14439 NW Military Highway, Suite 108 #430
San Antonio, TX 78231
P. 210.835.6300

MEP Engineer

James T. Rodriguez

Consulting Engineers, Inc

1380 Pantheon Way, Suite 112

San Antonio, TX 78232

P. 210.496.0960



1035 Central Parkway North
San Antonio, Texas 78232
(210) 545-1122
FIRM REGISTRATION NUMBER:
T.B.P.E. F-784 &
T.B.P.L.S. 10011700



Know what's below.

Call before you dig.


NUM: DATE: ISSUE DESCRIPTION:

<sup>≣NT</sup> TalBak, LTD.

PROJECT NUMBER: 33577-1380
PROJECT NAME

Borgfeld Stora

Borgfeld Road San Antonio, Texas

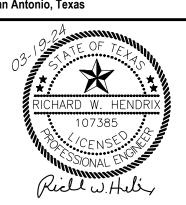

PLAT NO.: XXXXX LEGAL:XXXXXX, LOT X, BLOCK X, NCB XXXXX, XXXX ACRES PRIMARY CONTACT: RICHARD HENDRIX, P.E.

ISSUED FOR:

75% REVIEW

SHEET TITLE:

DRAINAGE DETAILS

10.02

Project Name: Borgfeld Bak Storage

Date Prepared: 6/24/2025

#### 1. The Required Load Reduction for the total project:

Calculations from RG-348

Page 3-29 Equation 3.3:  $L_M = 27.2(A_N \times P)$ 

Pages 3-27 to 3-30

L<sub>M TOTAL PROJECT</sub> = Required TSS removal resulting from the proposed development = 80% of increased load

 $A_N$  = Net increase in impervious area for the project

P = Average annual precipitation, inches

Site Data: Determine Required Load Removal Based on the Entire Project

	Bexar	County =
acres	2.73	Total project area included in plan * =
acres	0.12	Predevelopment impervious area within the limits of the plan * =
acres	1.77	Total post-development impervious area within the limits of the plan* =
	0.65	Total post-development impervious cover fraction * =
inches	30	P =
lbc	1240	1

Number of drainage basins / outfalls areas leaving the plan area =

#### 2. Drainage Basin Parameters (This information should be provided for each basin):

	Basin A	Drainage Basin/Outfall Area No. =
acres	2.73	Total drainage basin/outfall area =
acres	0.12	Predevelopment impervious area within drainage basin/outfall area =
acres	1.77	Post-development impervious area within drainage basin/outfall area =
	0.65	Post-development impervious fraction within drainage basin/outfall area =
lbs.	1349	LM THIS RASIN =

#### 3. Indicate the proposed BMP Code for this basin.

Proposed BMP = JF abbreviation Removal efficiency = 86 percent

 $\underline{4.\,Calculate\,Maximum\,TSS\,Load\,Removed\,(L_{R})\,for\,this\,Drainage\,Basin\,by\,the\,selected\,BMP\,Type.}$ 

RG-348 Page 3-33 Equation 3.7: LR = (BMP efficiency) x P x (A<sub>I</sub> x 34.6 + A<sub>P</sub> x 0.54)

 $A_{\mathbb{C}} = \, \text{Total On-Site} \, \text{drainage} \, \text{area in the BMP catchment area}$ 

 $A_{\text{I}} = \ \text{Impervious} \ \text{area} \ \text{proposed} \ \text{in the BMP catchment area}$ 

 $A_{\text{P}} = \text{ Pervious}$  area remaining in the BMP catchment area

 $L_{R}$  = TSS Load removed from this catchment area by the proposed BMP

A <sub>C</sub> =	2.73	acres
A <sub>I</sub> =	1.77	acres
A <sub>P</sub> =	0.96	acres
$L_R =$	1596	lbs.

#### 5. Calculate Fraction of Annual Runoff to Treat the drainage basin / outfall area

Desired L<sub>M THIS BASIN</sub> = 1436 lbs. F= 0.90

#### $\underline{\text{6. Calculate Treated Flow required by the BMP Type for this drainage basin / outfall area.}}$

Offsite area draining to BMP = 0.00 acres Offsite impervious cover draining to BMP = acres Rainfall Intensity = inches per hour Effective Area = 1.62 Cartridge Length =

Peak Treatment Flow Required = 1.80 cubic feet per second

7. Jellyfish Designed as Required in RG-348 Section 3.2.22

Calculations from RG-348 Pages Section 3.2.22

Flow Through Jellyfish Size		Vault	
	v-Based Configuration = Treatment Flow Rate =		<u>2</u> cfs

# **CONTRIBUTING ZONE PLAN APPLICATION**

Borgfeldbak Storage TCEQ Form-10257

# Attachment "N" -Inspection, Maintenance, Repair and Retrofit Plan

The project is addressing previously installed impervious cover and will install a Jellyfish Filter and vegetative filter strips to treat pollutants from the site.

Maintenance plans included with the CZP submittal.

#### ATTACHMENT "N" Maintenance Plan and Schedule for Jellyfish Filter

PROJECT NAME	BorgfeldBak Storage	
ADDRESS	Borgfeld Drive	
CITY, STATE ZIP	San Antonio, TX 78260	

# Jellyfish® Filter Inspection and Maintenance

Jellyfish cartridges are passively backwashed automatically after each storm event, which removes accumulated sediment from the membranes and significantly extends the service life of the cartridges and the maintenance interval. If required, the cartridges can be easily manually backwashed without removing the cartridges. Additionally, the lightweight cartridges can be removed by hand and externally rinsed, and rinsed cartridges then reinstalled. These simple maintenance options allow for cartridge regeneration, thereby minimizing cartridge replacement costs and life-cycle treatment costs while ensuring long-term treatment performance.

Regular inspection and maintenance are proven, cost-effective ways to maximize water resource protection for all stormwater pollution control practices, and are required to insure proper functioning of the Jellyfish® Filter. Inspection of the Jellyfish® Filter is performed from the surface, while proper maintenance requires a combination of procedures conducted from the surface and with worker entry into the structure.

Please refer to the following information and guidelines before conducting inspection and maintenance activities:

#### When is inspection needed?

Post-construction inspection is required prior to putting the Jellyfish Filter into service.

Routine inspections are recommended quarterly during the first year of operation to accurately assess the sediment and floatable pollutant accumulation, and to ensure that the automatic backwash feature is functioning properly.

Inspection frequency in subsequent years is based on the maintenance plan developed in the first year, but must occur annually at a minimum.

Inspections should also be performed immediately after oil, fuel or other chemical spill.

#### When is maintenance service needed?

The unit must be cleaned annually. This cleaning includes removal and appropriate disposal of all water, sediment, oil and grease, and debris that has accumulated within the unit. The Jellyfish Filter is inspected and maintained by professional vacuum cleaning service providers with experience in the maintenance of underground tanks, sewers and catch

basins. Since some of the maintenance procedures require manned entry into the Jellyfish structure, only professional maintenance service providers trained in confined space entry procedures should enter the vessel. Service provider companies typically have personnel who are trained and certified in confined space entry procedures according to local, state, and federal standards.

Filter cartridges should be tested for adequate flow rate, every 12 months and cleaned and re-commissioned, or replaced if necessary. A manual backflush must be performed on a single draindown cartridge using a Jellyfish Cartridge Backflush Pipe (described in the Jellyfish® Filter Owner's Manual). If the time required to drain 14 gallons of backflush water from the Backflush Pipe (from top of pipe to the top of the open flapper valve) exceeds 15 seconds, it is recommended to perform a manual backflush on each of the cartridges. After the manual backflush, the draindown test should be repeated on a single cartridge to determine if the cartridge can drain 14 gallons of water in 15 seconds. If the cartridge still does not achieve the design flow rate, it must be replaced.

The unit should be cleaned out immediately after an oil, fuel or chemical spill.

#### **External Rinsing**

This cartridge cleaning procedure is performed by removing the cartridge from the cartridge deck and externally rinsing the filtration tentacles using a low-pressure water sprayer, as described in the Jellyfish® Filter Owner's Manual. If this procedure is performed within the structure, the cartridge or individual filtration tentacles should be rinsed while safely suspended over the maintenance access wall opening in the cartridge deck, such that rinsate flows into the lower chamber of the Jellyfish® Filter. If the rinsing procedure is performed outside the structure, the cartridge or individual filtration tentacles should be rinsed in a suitable basin such as a plastic barrel or tub, and rinsate subsequently poured into the maintenance access wall opening in the cartridge deck. Sediment is subsequently removed from the lower chamber by standard vacuum service.

#### VEGETATIVE FILTER STRIPS

Once a vegetated area is well established, little additional maintenance is generally necessary. The key to establishing a viable vegetated feature is the care and maintenance it receives in the first few months after it is planted. Once established, all vegetated BMPs require some basic maintenance to insure the health of the plants including:

Pest Management. An Integrated Pest Management (IPM) Plan should be developed for vegetated areas. This plan should specify how problem insects and weeds will be controlled with minimal or no use of insecticides and herbicides.

Seasonal Mowing and Lawn Care. If the filter strip is made up of turf grass, it should be mowed as needed to limit vegetation height to 18 inches, using a mulching mower (or removal of clippings). If native grasses are used, the filter may require less frequent mowing, but a minimum of twice annually. Grass clippings and brush debris should not be deposited on vegetated filter strip areas. Regular mowing should also include weed control practices, however herbicide use should be kept to a minimum (Urbonas et al., 1992).

Healthy grass can be maintained without using fertilizers because runoff usually contains sufficient nutrients. Irrigation of the site can help assure a dense and healthy vegetative cover.

Inspection. Inspect filter strips at least twice annually for erosion or damage to vegetation; however, additional inspection after periods of heavy runoff is most desirable. The strip should be checked for uniformity of grass cover, debris and litter, and areas of sediment accumulation. More frequent inspections of the grass cover during the first few years after establishment will help to determine if any problems are developing, and to plan for long-term restorative maintenance needs. Bare spots and areas of erosion identified during semi-annual inspections must be replanted and restored to meet specifications. Construction of a level spreader device may be necessary to reestablish shallow overland flow.

Debris and Litter Removal. Trash tends to accumulate in vegetated areas, particularly along highways. Any filter strip structures (i.e. level spreaders) should be kept free of obstructions to reduce floatables being flushed downstream, and for aesthetic reasons. The need for this practice is determined through periodic inspection, but should be performed no less than 4 times per year.

Sediment Removal. Sediment removal is not normally required in filter strips, since the vegetation normally grows through it and binds it to the soil. However, sediment may accumulate along the upstream boundary of the strip preventing uniform overland flow. Excess sediment should be removed by hand or with flat-bottomed shovels.

Grass Reseeding and Mulching. A healthy dense grass should be maintained on the filter strip. If areas are eroded, they should be filled, compacted, and reseeded so that the final grade is level. Grass damaged during the sediment removal process should be promptly replaced using the same seed mix used during filter strip establishment. If possible, flow should be diverted from the damaged areas until the grass is firmly established. Bare spots and areas of erosion identified during semi-annual inspections must be replanted and restored to meet specifications. Corrective maintenance, such as weeding or replanting should be done more frequently in the first two to three years after installation to ensure stabilization. Dense vegetation may require irrigation immediately after planting, and during particularly dry periods, particularly as the vegetation is initially established.

Responsible Party for Maintenance	BorgfeldBak Storage
Address	207 Roosevelt Ave
City, State Zip	San Antonio, Texas 78210
Telephone Number	(210) 835-5188
Signature of Responsible Party	8-1-2025
Print name of Responsible Party	Joseph Bakke

# **CONTRIBUTING ZONE PLAN APPLICATION**

Borgfeldbak Storage TCEQ Form-10257

# <u>Attachment "O" – Pilot-Scale Field Testing Plan</u>

Not applicable.

# Attachment "P" - Measure for Minimizing Surface Stream Contamination

There will be no appreciable increase in velocity that would cause surface stream contamination associated with this development. Storm water by-pass structures have been designed for the 25-year storm for the basin to surface drain storm water run-off. Energy dissipaters have been designed at the outlet structure, as necessary, in order to further minimize the possibility for erosion and surface stream contamination.

# **Temporary Stormwater Section**

**Texas Commission on Environmental Quality** 

for Regulated Activities on the Edwards Aquifer Recharge Zone and Relating to 30 TAC §213.5(b)(4)(A), (B), (D)(I) and (G); Effective June 1, 1999

To ensure that the application is administratively complete, confirm that all fields in the form are complete, verify that all requested information is provided, consistently reference the same site and contact person in all forms in the application, and ensure forms are signed by the appropriate party.

Note: Including all the information requested in the form and attachments contributes to more streamlined technical reviews.

### Signature

To the best of my knowledge, the responses to this form accurately reflect all information requested concerning the proposed regulated activities and methods to protect the Edwards Aquifer. This **Temporary Stormwater Section** is hereby submitted for TCEQ review and executive director approval. The application was prepared by:

Print Name of Customer/Agent: <u>Richard Hendrix</u> , <u>P.E.</u>
Date: <u>\$14</u>  2025
Signature of Customer/Agent:
Al offis
Regulated Entity Name: BorgfeldBak Storage

### **Project Information**

### Potential Sources of Contamination

Examples: Fuel storage and use, chemical storage and use, use of asphaltic products, construction vehicles tracking onto public roads, and existing solid waste.

1.	Fuels for construction equipment and hazardous substances which will be used during construction:
	The following fuels and/or hazardous substances will be stored on the site:
	These fuels and/or hazardous substances will be stored in:
	Aboveground storage tanks with a cumulative storage capacity of less than 250 gallons will be stored on the site for less than one (1) year.

	<ul> <li>Aboveground storage tanks with a cumulative storage capacity between 250 gallons and 499 gallons will be stored on the site for less than one (1) year.</li> <li>Aboveground storage tanks with a cumulative storage capacity of 500 gallons or more will be stored on the site. An Aboveground Storage Tank Facility Plan application must be submitted to the appropriate regional office of the TCEQ prior to moving the tanks onto the project.</li> </ul>
	igstyle Fuels and hazardous substances will not be stored on the site.
2.	Attachment A - Spill Response Actions. A site specific description of the measures to be taken to contain any spill of hydrocarbons or hazardous substances is attached.
3.	Temporary aboveground storage tank systems of 250 gallons or more cumulative storage capacity must be located a minimum horizontal distance of 150 feet from any domestic, industrial, irrigation, or public water supply well, or other sensitive feature.
4.	Attachment B - Potential Sources of Contamination. A description of any activities or processes which may be a potential source of contamination affecting surface water quality is attached.
Se	equence of Construction
5.	Attachment C - Sequence of Major Activities. A description of the sequence of major activities which will disturb soils for major portions of the site (grubbing, excavation, grading, utilities, and infrastructure installation) is attached.
	<ul> <li>For each activity described, an estimate (in acres) of the total area of the site to be disturbed by each activity is given.</li> <li>For each activity described, include a description of appropriate temporary control measures and the general timing (or sequence) during the construction process that the measures will be implemented.</li> </ul>
6.	Name the receiving water(s) at or near the site which will be disturbed or which will


### Temporary Best Management Practices (TBMPs)

receive discharges from disturbed areas of the project: Cibolo Creek

Erosion control examples: tree protection, interceptor swales, level spreaders, outlet stabilization, blankets or matting, mulch, and sod. Sediment control examples: stabilized construction exit, silt fence, filter dikes, rock berms, buffer strips, sediment traps, and sediment basins. Please refer to the Technical Guidance Manual for guidelines and specifications. All structural BMPs must be shown on the site plan.

7. Attachment D – Temporary Best Management Practices and Measures. TBMPs and measures will prevent pollution of surface water, groundwater, and stormwater. The construction-phase BMPs for erosion and sediment controls have been designed to retain sediment on site to the extent practicable. The following information is attached:

	A description of how BMPs and measures will prevent pollution of surface water, groundwater or stormwater that originates upgradient from the site and flows across the site.
	A description of how BMPs and measures will prevent pollution of surface water or groundwater that originates on-site or flows off site, including pollution caused by contaminated stormwater runoff from the site.
	A description of how BMPs and measures will prevent pollutants from entering surface streams, sensitive features, or the aquifer.
	A description of how, to the maximum extent practicable, BMPs and measures will maintain flow to naturally-occurring sensitive features identified in either the geologic assessment, TCEQ inspections, or during excavation, blasting, or construction.
8.	The temporary sealing of a naturally-occurring sensitive feature which accepts recharge to the Edwards Aquifer as a temporary pollution abatement measure during active construction should be avoided.
	Attachment E - Request to Temporarily Seal a Feature. A request to temporarily seal a feature is attached. The request includes justification as to why no reasonable and practicable alternative exists for each feature.
	There will be no temporary sealing of naturally-occurring sensitive features on the site.
9.	<b>Attachment F - Structural Practices</b> . A description of the structural practices that will be used to divert flows away from exposed soils, to store flows, or to otherwise limit runoff discharge of pollutants from exposed areas of the site is attached. Placement of structural practices in floodplains has been avoided.
10	<b>Attachment G - Drainage Area Map</b> . A drainage area map supporting the following requirements is attached:
	For areas that will have more than 10 acres within a common drainage area disturbed at one time, a sediment basin will be provided.
	For areas that will have more than 10 acres within a common drainage area disturbed at one time, a smaller sediment basin and/or sediment trap(s) will be used.
	For areas that will have more than 10 acres within a common drainage area disturbed at one time, a sediment basin or other equivalent controls are not
	attainable, but other TBMPs and measures will be used in combination to protect down slope and side slope boundaries of the construction area.
	There are no areas greater than 10 acres within a common drainage area that will be
	disturbed at one time. A smaller sediment basin and/or sediment trap(s) will be used in combination with other erosion and sediment controls within each disturbed drainage area.

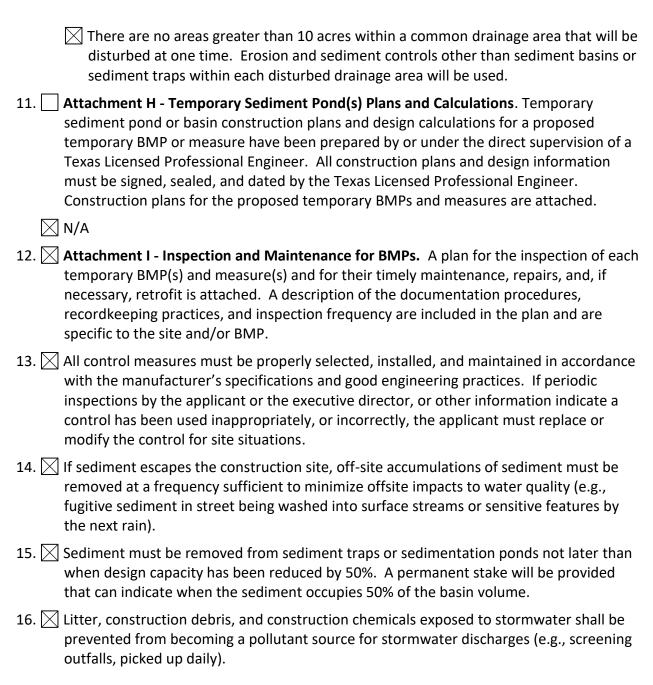

### Soil Stabilization Practices

Examples: establishment of temporary vegetation, establishment of permanent vegetation, mulching, geotextiles, sod stabilization, vegetative buffer strips, protection of trees, or preservation of mature vegetation.

17. Attachment J - Schedule of Interim and Permanent Soil Stabilization Practices. A schedule of the interim and permanent soil stabilization practices for the site is attached.

- 18. Records must be kept at the site of the dates when major grading activities occur, the dates when construction activities temporarily or permanently cease on a portion of the site, and the dates when stabilization measures are initiated.
- 19. Stabilization practices must be initiated as soon as practicable where construction activities have temporarily or permanently ceased.

#### Administrative Information

- 20. All structural controls will be inspected and maintained according to the submitted and approved operation and maintenance plan for the project.
- 21. If any geologic or manmade features, such as caves, faults, sinkholes, etc., are discovered, all regulated activities near the feature will be immediately suspended. The appropriate TCEQ Regional Office shall be immediately notified. Regulated activities must cease and not continue until the TCEQ has reviewed and approved the methods proposed to protect the aquifer from any adverse impacts.
- 22. Silt fences, diversion berms, and other temporary erosion and sediment controls will be constructed and maintained as appropriate to prevent pollutants from entering sensitive features discovered during construction.

#### FORM 0602 ATTACHMENTS

#### **ATTACHMENT "A" - SPILL RESPONSE**

In the event of a spill involving hydrocarbons or other hazardous substances, the contractor will immediately notify TCEQ (at 210-490-3096) and the engineer (210 545-1122) explaining the type and nature of the spill. The contractor shall be required to maintain a sufficient stockpile of sand material in the staging area. This sand material shall be used to immediately isolate and provide containment of the spill by constructing dikes. Furthermore, this sand material shall act as an absorbent material that can be disposed of offsite and out of the Recharge Zone during cleanup operations. All contaminated soils resulting from an accidental release will be required to be removed and disposed of in accordance with all local, state, and federal regulations.

The objective of this attachment is to describe measures to prevent or reduce the discharge of pollutants to drainage systems or watercourses from leaks and spills by reducing the chance for spills, stopping the source of spills, containing and cleaning up spills, properly disposing of spill materials, and training employees. The following steps will help reduce the storm water impacts of leaks and spills:

#### Education

- (1) Be aware that different materials pollute in different amounts. Make sure that each employee knows what a "significant spill" is for each material they use, and what is the appropriate response for "significant" and "insignificant" spills. Employees should also be aware of when spill must be reported to the TCEQ. Information is available in 30 TAC 327.4 and 40 CFR 302.4.
- (2) Educate employees and subcontractors on potential dangers to humans and the environment from spills and leaks.
- (3) Hold regular meetings to discuss and reinforce appropriate disposal procedures (incorporate into regular safety meetings).
- (4) Establish a continuing education program to indoctrinate new employees.
- (5) Have contractor's superintendent or representative oversee and enforce proper spill prevention and control measures.

#### General Measures

(1) To the extent that the work can be accomplished safely, spills of oil, petroleum products, and substances listed under 40 CFR parts 110,117, and 302, and sanitary and septic wastes should be contained and cleaned up immediately.

- (2) Store hazardous materials and wastes in covered containers and protect from vandalism.
- (3) Place a stockpile of spill cleanup materials where it will be readily accessible.
- (4) Train employees in spill prevention and cleanup.
- (5) Designate responsible individuals to oversee and enforce control measures.
- (6) Spills should be covered and protected from storm-water runoff during rainfall to the extent that it does not compromise clean-up activities.
- (7) Do not bury or wash spills with water.
- (8) Store and dispose of used clean up materials, contaminated materials, and recovered spill material that is no longer suitable for the intended purpose in conformance with the provisions in applicable BMPs.
- (9) Do not allow water used for cleaning and decontamination to enter storm drains or watercourses. Collect and dispose of contaminated water in accordance with applicable regulations.
- (10) Contain water overflow or minor water spillage and do not allow it to discharge into drainage facilities or watercourses.
- (11) Place Material Safety Data Sheets (MSDS), as well as proper storage, cleanup, and spill reporting instructions for hazardous materials stored or used on the project site in an open, conspicuous, and accessible location.
- (12) Keep waste storage areas clean, well organized, and equipped with ample cleanup supplies as appropriate for the materials being stored. Perimeter controls, containment structures, covers, and liners should be repaired or replaced as needed to maintain proper function.

#### Cleanup

- (1) Clean up leaks and spills immediately.
- (2) Use a rag for small spills on paved surfaces, a damp mop for general cleanup, and absorbent material for larger spills. If the spilled material is hazardous, then the used cleanup materials are also hazardous and must be disposed of as hazardous waste.
- (3) Never hose down or bury dry material spills. Clean up as much of the material as possible and dispose of properly. See the waste management BMPs in this section for specific information.

#### **Minor Spills**

- (1) Minor spills typically involve small quantities of oil, gasoline, paint, etc. which can be controlled by the first responder at the discovery of the spill.
- (2) Use absorbent materials on small spills rather than hosing down or burying the spill.
- (3) Absorbent materials should be promptly removed and disposed of properly.
- (4) Follow the practice below for a minor spill:
- (5) Contain the spread of the spill.
- (6) Recover spilled materials.
- (7) Clean the contaminated area and properly dispose of contaminated materials.

#### Semi-Significant Spills

Semi-significant spills still can be controlled by the first responder along with the aid of other personnel such as laborers and the foreman, etc. This response may require the cessation of all other activities.

Spills should be cleaned up immediately:

- (1) Contain spread of the spill.
- (2) Notify the project foreman immediately.
- (3) If the spill occurs on paved or impermeable surfaces, clean up using "dry" methods (absorbent materials, cat litter and/or rags). Contain the spill by encircling with absorbent materials and do not let the spill spread widely.
- (4) If the spill occurs in dirt areas, immediately contain the spill by constructing an earthen dike. Dig up and properly dispose of contaminated soil.
- (5) If the spill occurs during rain, cover spill with tarps or other material to prevent contaminating runoff.

#### Significant/Hazardous Spills

For significant or hazardous spills that are in reportable quantities:

(1) Notify the TCEQ by telephone as soon as possible and within 24 hours at 512-339-2929 (Austin) or 210-490-3096 (San Antonio) between 8 AM and 5 PM.

After hours, contact the Environmental Release Hotline at 1-800-832-8224. It is the contractor's responsibility to have all emergency phone numbers at the construction site. (2) For spills of federal reportable quantities, in conformance with the requirements in 40 CFR parts 110,119, and 302, the contractor should notify the National Response Center at (800) 424-8802.

- (3) Notification should first be made by telephone and followed up with a written report.
- (4) The services of a spills contractor or a Haz-Mat team should be obtained immediately. Construction personnel should not attempt to clean up until the appropriate and qualified staffs have arrived at the job site.
- (5) Other agencies which may need to be consulted include, but are not limited to, the City Police Department, County Sheriff Office, Fire Departments, etc.

More information on spill rules and appropriate responses is available on the TCEQ website at: https://www.tceq.texas.gov/response/spills

#### Vehicle and Equipment Maintenance

- (1) If maintenance must occur onsite, use a designated area and a secondary containment, located away from drainage courses, to prevent the run-on of storm-water and the runoff of spills.
- (2) Regularly inspect onsite vehicles and equipment for leaks and repair immediately
- (3) Check incoming vehicles and equipment (including delivery trucks, employee, and subcontractor vehicles) for leaking oil and fluids. Do not allow leaking vehicles or equipment onsite.
- (4) Always use secondary containment, such as a drain pan or drop cloth, to catch spills or leaks when removing or changing fluids.
- (5) Place drip pans or absorbent materials under paving equipment when not in use.
- (6) Use absorbent materials on small spills rather than hosing down or burying the spill. Remove the absorbent materials promptly and dispose of properly.
- (7) Promptly transfer used fluids to the proper waste or recycling drums. Do not leave full drip pans or other open containers lying around.
- (8) Oil filters disposed of in trashcans or dumpsters can leak oil and pollute storm-water. Place the oil filter in a funnel over a waste oil-recycling drum to drain excess oil before disposal. Oil filters can also be recycled. Ask the oil supplier or recycler about recycling oil filters.

(9) Store cracked batteries in a non-leaking secondary container. Do this with all cracked batteries even if you think all the acid has drained out. If you drop a battery, treat it as if it is cracked. Put it into the containment area until you are sure it is not leaking.

#### Vehicle and Equipment Fueling

- (1) If fueling must occur on site, use designated areas, located away from drainage courses, to prevent the run-on of storm-water and the runoff of spills.
- (2) Discourage "topping off" of fuel tanks.
- (3) Always use secondary containment, such as a drain pan, when fueling to catch spills/leaks.

#### ATTACHMENT "B" – POTENTIAL SOURCES OF CONTAMINATION

Other potential sources are:

- 1. Oil and gasoline leaks from construction equipment.
- 2. Vehicles tracking in and out of the project.
- 3. Asphaltic paving and associated materials.
- 4. Minor leakage or spillage of paints, lacquers, solvents, etc., used in conjunctions with building construction which may occur simultaneously with infrastructure construction.
- 5. Leakage from self-contained portable toilet facilities.

#### ATTACHMENT "C" – SEQUENCE OF MAJOR ACTIVITIES

- 1. Install all Temporary BMP's (silt fencing, rock berms), construction entrance, concrete washout pit, and tree protection for on-site construction. (1.25 acres)
- 2. Clear site & prepare area for construction (2.729 acres)
- 3. Excavate and fill site as dictated by the grading plan (2.729 acres)
- 4. Construct Building Pad and parking area (2.00 acres)
- 5. Fine grade site (2.729 acres)
- 6. Clean site (2.729 acres)
- 7. Revegetate/stabilize site (2.729 acres)
- 8. Remove temporary BMPs (1.25 acres)

#### **ATTACHMENT "D" - Temporary Best Management Practices**

- A) There is no up-gradient water flowing onto the site. Surface storm drain systems are proposed to take the treated and untreated run-off through site. The run-off will then discharge through outfall structures and be allowed to flow toward Ciboloe Creek north of the site.
- **B**) All contractors, subcontractors, and builders shall endeavor to avoid the pollution of runoff water by using "best management practices" and reasonable foresight to avoid contact between runoff water and polluting materials.

Some best management practices to which all parties are expected to conform are as follows:

- 1. Prior to the beginning of the work listed in "Attachment C", the contractor will install the sediment control barriers as specified on the separate "Temporary Pollution Abatement Plan" which is attached at the end of this section. These barriers (silt fences, etc.) will be maintained during the entire time construction is in progress. Thus, erodible material and pollution that might be generated during construction will be intercepted by these same barriers.
- 2. The installation of a stabilized construction entrance/exit(s) to reduce the dispersion of sediment from the site.
- 3. The silt fences specified on the "Temporary Pollution Abatement Plan" were positioned to be down gradient of all construction zones. Thus, with proper installation and maintenance these barriers shall be effective in preventing potentially contaminated runoff from leaving the site.
- 4. The general contractor shall develop a written plan to control the generation of dust during construction phase and submit it to the developer.
- 5. Builders and their contractors shall clean equipment only onto areas protected by their silt fences or dikes. Set forth in the TBMP's plan is a location where a "Concrete Truck Washout Pit" will be constructed. The builder shall inform his concrete supplier that this Washout Pit is the only point in the project where washout and waste concrete mix may be discharged.
- 6. Stockpiles of erodible material (topsoil, sand, etc.) shall be placed in areas only protected by silt fences or other erosion barriers.
- 7. All contractors shall provide self-contained toilet facilities for their employees.
- 8. Chemicals, solvents, paints, and other potentially toxic materials must be stored in such a manner that they are protected from rainfall and surface runoff water.

- 9. All contractors shall provide waste receptacles at locations convenient to their construction area; to protect from leaching by rainfall; and provide regular collection.
- C) Once site grading has commenced, swales will be constructed (shaped and sloped as depicted by the grading plan) to direct storm-water run-off to the various outlets located throughout the project. These swales will be used on a temporary and permanent basis. The location of theses swales once constructed will be permanent. Temporary measures installed onsite are intended to provide a method of slowing the flow of runoff from the construction site in order to allow sediment and suspended solids to settle out of the runoff. By containing the sediment and solids within the site, they will not enter the aquifer, sensitive features, or surface streams downgradient of the site
- **D)** BMP measures utilized in this plan are intended to allow stormwater to continue downstream after passing through the BMP's. This will allow stormwater runoff to continue downgradient to streams or features that may exist downstream of the site. The proposed silt fences should be adequate measures to maintain flow to any naturally occurring sensitive features downstream.

If any sensitive features are discovered during construction, all regulated activities near the sensitive feature shall be suspended. The TCEQ Regional office will be notified immediately and a plan will be submitted to TCEQ for treatment of the feature. See note 3 of TCEQ WPAP General Construction Notes.

San Antonio Regional Office 14250 Judson Road	State of Texas Spill-Reporting Hotline (800) 832-8224
San Antonio, Texas 78233-4480	
Phone (210) 490-3096	Bexar County Storm Water Quality
Fax (210) 545-4329	(210) 335-6663

#### **ATTACHMENT "E" – Request to Temporarily Seal a Feature**

Not Applicable

#### <u>ATTACHMENT "F" – Structural Practices</u>

The following measures will be installed as part of the site preparation activities:

- Erection of silt fences along the down gradient boundary of construction activities.
- Stabilized construction entrance/exit(s) will be installed.
- A construction staging area will be designated.
- Concrete truck washout pit(s) will be installed where required to facilitate controlled disposal of concrete truck washout.

#### **ATTACHMENT "G" – Drainage Area Map**

Please reference the attached drawing illustrating the proposed drainage areas and subareas. Other erosion controls within each disturbed area will be used, such as silt fencing and inlet protection.

#### ATTACHMENT "H"- Temporary Sediment Pond Plans and Calculations

Not Applicable. No areas greater than 10 acres with a common drainage area will be disturbed at one time. Batch detention basins, vegetative filter strips, storm drain treatment devices exist for the existing site improvements and have been designed for ultimate development of the drainage areas.

#### **ATTACHMENT "I" - Inspection and Maintenance**

All TBMP'S shall be inspected by the contractor on a weekly basis and after all substantial rain events. The contractor shall keep records of all inspections that were made. Also, the contractor shall repair or replace any damaged or dysfunctional TBMP's. The contactor shall insure that all TBMP's are maintained and inspected according to TCEQ's Technical Guidance Manual.

Inspection and Maintenance shall include but is not limited to:

#### For the Construction Entrance:

- The contractor shall maintain the entrance in a condition which will prevent tracking or flowing of sediment onto public right-of-way. This may require periodic top dressing with additional stone as conditions demand and repair and/or cleanout of any measures used to trap sediment.
- The contractor shall immediately remove any and all sediment spilled, dropped, washed or tracked onto public rights-of-way.
- When necessary, the contractor shall clean wheels to remove sediment prior to entrance onto public rights-of-way.
- When washing is required, it should be done on an area stabilized with crushed stone that drains into an approved sediment trap or sediment basin.
- The contractor shall prevent all sediment from entering any storm drain, ditch, or watercourse by using approved methods.
- Records will be kept with the construction site Superintendent of all inspection and maintenance actions. See maintenance record chart.

#### For Silt Fencing:

 The contractor shall inspect all silt fencing weekly and after any rainfall for sediment accumulation, torn fabric and crushed or collapsed sections throughout the duration of construction.

- Sediment shall be removed when sediment buildup reaches 6 inches, or a second line of fencing shall be installed parallel to the original fence.
- Torn fabric shall be replaced by the contractor; a second line of fencing shall be erected parallel to the torn section if replacement is not feasible.
- Contractor shall replace or repair any fence sections crushed or collapsed during the course of construction. Silt fence may be relocated by the contractor to a location where it will provide equal protection should the original/planned installation obstruct vehicular access to the site.
- When construction is complete, the sediment should be disposed of in a manner that will not cause additional siltation and the prior location of the silt fence should be revegetated. The fence itself should be disposed of in an approved landfill.
- Records will be kept with the construction site Superintendent of all inspection and maintenance actions. See maintenance record chart.

#### For Rock Berms:

- The contractor shall inspect all rock berms weekly and after any rainfall for sediment accumulation, debris building up, or damage throughout the duration of construction.
- Sediment and other debris shall be removed when sediment buildup reaches 6 inches. The accumulated silt and debris shall be disposed in an approved manner that will not cause any additional siltation.
- The contractor to repair any loose wire sheathing.
- The contractor shall reshape the berm as needed during inspection throughout the duration of construction.
- The contractor shall replace the berm when the structure ceases to function as intended due to silt accumulation among the rocks, washout, construction traffic damage, etc.
- The rock berm shall remain in place until all upstream areas are stabilized and accumulated silt removed.

#### For Concrete Washout Pit

- The contractor shall inspect all concrete washout pits weekly and after any rainfall.
- Contractor shall ensure that all excess concrete is being washed out into the designated washout pits only.
- The hardened concrete shall be disposed of when the pit is no longer required and when it becomes full.

#### General

- Records will be kept with the construction site superintendent of all inspections and maintenance actions. See the attached maintenance record chart.
- Litter, construction debris, and construction chemicals exposed to storm water shall be prevented from becoming a pollutant source for storm water discharges (e.g., screening outfalls, picked up daily).

• If sediment escapes the construction site, off site accumulations of sediment must be removed at a frequency sufficient to minimize offsite impacts to water quality (e.g., fugitive sediment in street being washed into surface streams or sensitive features by the next rain).

### Temporary Stormwater Section Attachment "I" continued

ITEM#	DATE	DESCRIPTION OF ACTION(S) TAKEN	INITIALS


#### ATTACHMENT "J" - Interim and Permanent Soil Stabilization

Interim on-site stabilization measures, which are continuous, will include minimizing soil disturbances by exposing only the smallest practical area of land required for the shortest period of time and maximizing use of natural vegetation. As soon as practical, all disturbed soil will be stabilized as per project specifications in accordance with pages 1-35 to 1-60 of TCEQ's Technical Guidance Manual (TGM) RG-348 (2005).

All disturbed permeable areas shall be stabilized. Stabilization measures shall be initiated as soon as practicable in portions of the site where construction activities have temporarily or permanently ceased, but in no case more than 14 days after the construction activity in that portion of the site has temporarily or permanently ceased. Where the initiation of stabilization measures by the 14<sup>th</sup> day after construction activity temporary or permanently cease is prevented by weather conditions, stabilization measures shall be initiated as soon as practicable. Where construction activity on a portion of a site is temporarily ceased, and the earth disturbing activities will be resumed within 21 days, temporary stabilization measures do not have to be initiated on that portion of the site. In areas experiencing droughts where the initiation of stabilization measures by the 14<sup>th</sup> day after the construction activity has temporarily or permanently ceased is precluded by seasonal arid conditions, stabilization measures shall be initiated as soon as practicable.

Examples of acceptable temporary and permanent soil stabilization measures are establishment of temporary vegetation, establishment of permanent vegetation, mulching, geo-textiles, sod stabilization, vegetative buffer strips, protection of trees, or preservation of mature vegetation. The soil stabilization method used in this project **SHALL** be an approved method within the TCEQ Technical Guidance Manuel and **MUST** be approved by MBC Engineers before it is implemented in the project. The method of soil stabilization approved for this project will be a combination of sod stabilization around the buildings and parking areas, tree protection, and hydro mulching those areas disturbed which will not be landscaped.

If construction is to temporary cease and temporary stabilization is required as noted above, the exposed soil shall be stabilized by mulch until construction resumes.

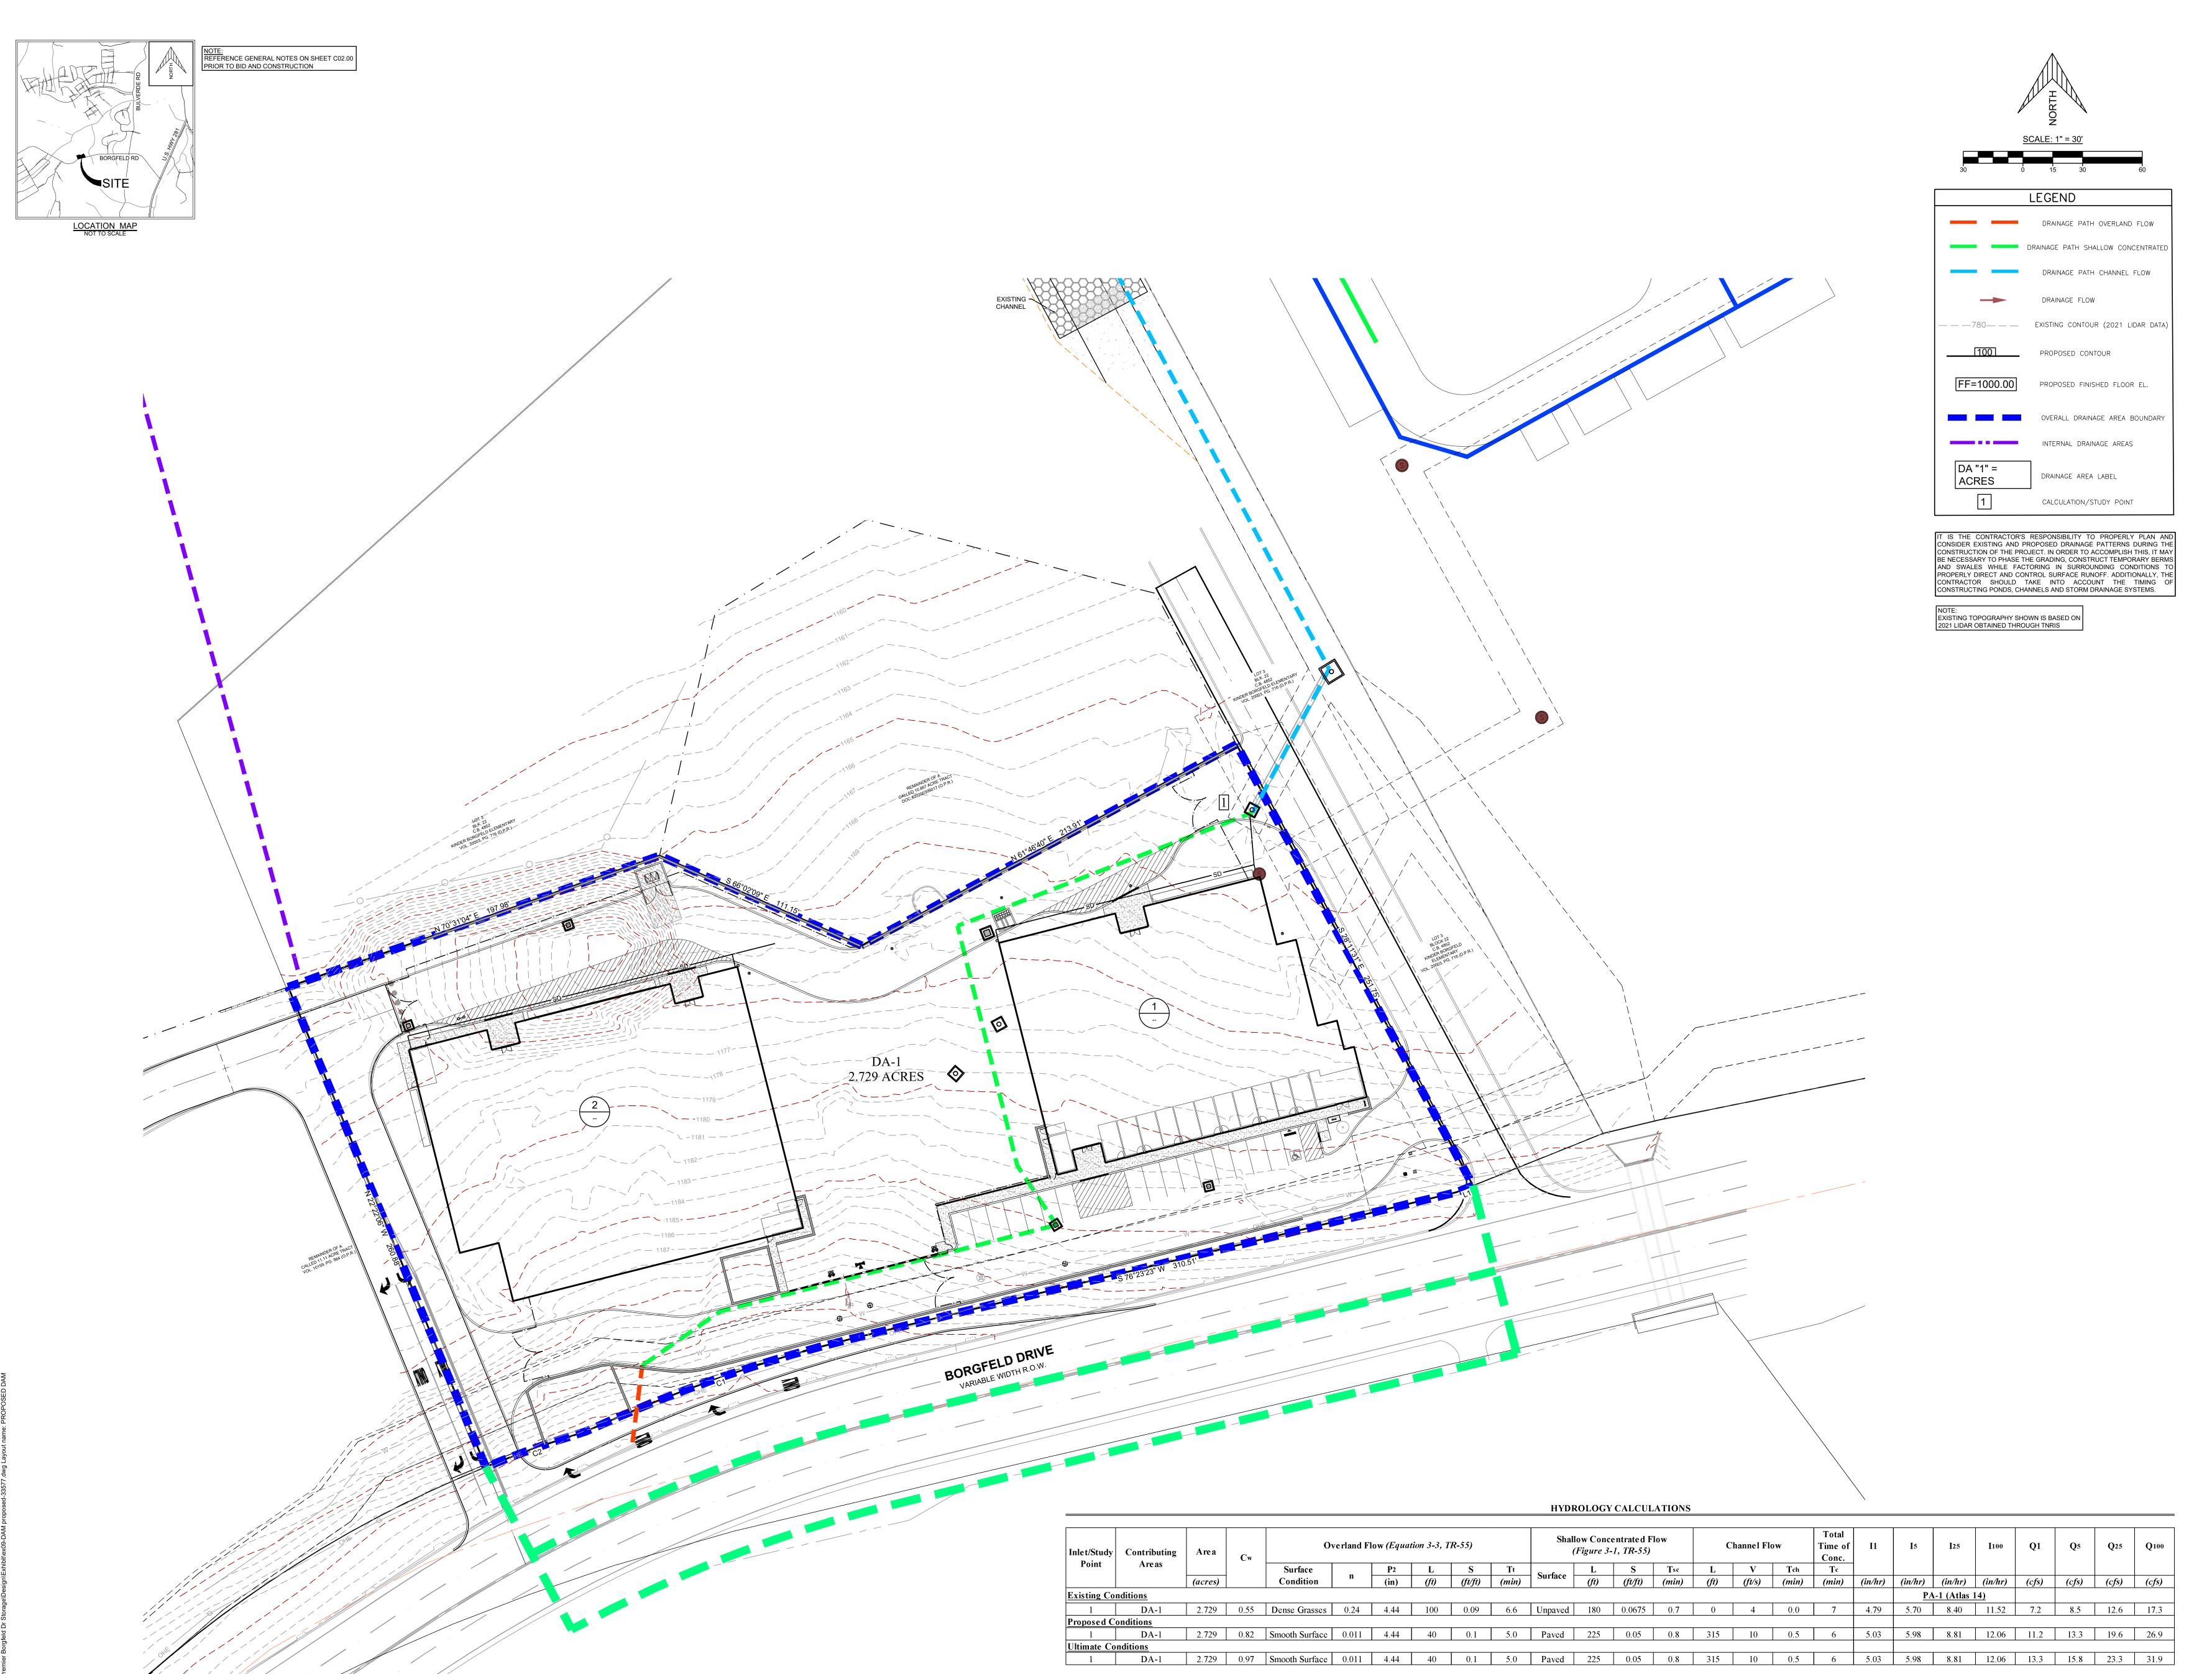

ALAMO

1512 South Flores Street
San Antonio, Texas 78204
P. 210.227.2612 / F. 210.227.9457

GENERAL CONTRACTOR
Independent Contractors
207 Roosevelt Avenue
San Antonio, TX 78210

P. 210.821.6300
CIVIL ENGINEER
MBC Engineers

1035 Central Parkway North
San Antonio, TX 78232
P. 210.545.1122
Landscape Architect
MP Studio Landscape

Architecture
201 Groveton St
San Antonio, TX 78210
P. 210.314.5582

Structural Engineer

Blake Wilson Engineering
PLLC

1848 Norwood Plaza #114 Hurst, TX 76054 P. 817.268.2345 Code Consultant

P. 210.835.6300

Code Consultant

Fire Protection Consulting

Group, LLC

14439 NW Military Highway, Suite 108 #430
San Antonio, TX 78231

MEP Engineer

James T. Rodriguez

Consulting Engineers, Inc

1380 Pantheon Way, Suite 112
San Antonio, TX 78232
P. 210.496.0960



ENGINEERS

1035 Central Parkway North
San Antonio, Texas 78232
(210) 545-1122

FIRM REGISTRATION NUMBER:
T.B.P.E. F-784 &
T.B.P.L.S. 10011700




(now what's **below**. **Call** before you dig.

ENT

TalBak, LTD.

PROJECT NUMBER: 33577-1380
PROJECT NAME

Borgteld Storag

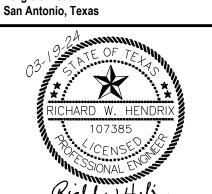

PLAT NO.: XXXXX LEGAL:XXXXXX, LOT X, BLOCK X, NCB XXXXX, XXXX ACRES

PRIMARY CONTACT:
RICHARD HENDRIX, P.E.

ISSUED FOR:

75% REVIEW

SHEET TITLE:

PROPOSED DAM

SHEET NUMBER:

EX09



# Notice of Intent (NOI) for an Authorization for Stormwater Discharges Associated with Construction Activity under TPDES General Permit TXR150000

#### IMPORTANT INFORMATION

Please read and use the General Information and Instructions prior to filling out each question in the NOI form.

Use the NOI Checklist to ensure all required information is completed correctly. **Incomplete applications delay approval or result in automatic denial.** 

Once processed your permit authorization can be viewed by entering the following link into your internet browser: http://www2.tceq.texas.gov/wq\_dpa/index.cfm or you can contact TCEQ Stormwater Processing Center at 512-239-3700.

#### **ePERMITS**

Effective September 1, 2018, this paper form must be submitted to TCEQ with a completed electronic reporting waiver form (TCEQ-20754).

To submit an NOI electronically, enter the following web address into your internet browser and follow the instructions: https://www3.tceq.texas.gov/steers/index.cfm

#### APPLICATION FEE AND PAYMENT

The application fee for submitting a paper NOI is \$325. The application fee for electronic submittal of a NOI through the TCEQ ePermits system (STEERS) is \$225.

Payment of the application fee can be submitted by mail or through the TCEQ ePay system. The payment and the NOI must be mailed to separate addresses. To access the TCEQ ePay system enter the following web address into your internet browser: http://www.tceq.texas.gov/epay.

Provide your payment information for verification of payment:

- If payment was mailed to TCEQ, provide the following:
  - o Check/Money Order Number:
  - Name printed on Check:
- If payment was made via ePay, provide the following:
  - o Voucher Number:
  - o A copy of the payment voucher is attached to this paper NOI form.

		_
	RENEWAL (This portion of the NOI is not applicable	
Is	s this NOI for a renewal of an existing authorization	n? □ Yes ⊠ No
If Y	f Yes, provide the authorization number here: TXR1	5 Click here to enter text
NC	NOTE: If an authorization number is not provided, a	new number will be assigned.
SE	SECTION 1. OPERATOR (APPLICANT)	
a)	a) If the applicant is currently a customer with TCE (CN) issued to this entity? CN	Q, what is the Customer Number
	(Refer to Section 1.a) of the Instructions)	
b)	What is the Legal Name of the entity (applicant) a legal name must be spelled exactly as filed with County, or in the legal document forming the ent	the Texas Secretary of State,
	Bakke Development Corp.	
c)	c) What is the contact information for the Operato	or (Responsible Authority)?
	Prefix (Mr. Ms. Miss): <u>Mr.</u>	
	First and Last Name: <u>Brandt</u> Suffix: <u>Bakke</u>	
	Title: Credentials:	
	Phone Number: <u>(210)</u> 835-5188 Fax Number:	k here to enter text.
	E-mail: bbakke@bakkedc.com	
	Mailing Address: 207 Roosevelt Avenue	
City, State, and Zip Code: <u>San Antonio, Texas 78210</u>		<u>210</u>
	Mailing Information if outside USA:	
	Territory:	
	Country Code: Postal Co	de: Click here to enter text
d)	d) Indicate the type of customer:	
	□ Individual □	□ Federal Government
	☐ Limited Partnership	☐ County Government
	☐ General Partnership	☐ State Government
	☐ Trust	☐ City Government
	☐ Sole Proprietorship (D.B.A.)	☐ Other Government
	□ Corporation     □	☐ Other:
	□ Estate	
e)	e) Is the applicant an independent operator? $\square$	Yes 🗆 No

	(If a governmental entity, a subsidiary, or p	
f)	Number of Employees. Select the range app	olicable to your company.
	☑ 0-20	□ 251-500
	□ 21-100	□ 501 or higher
	□ 101-250	
g)	Customer Business Tax and Filing Numbers Partnerships. <b>Not Required</b> for Individuals	
	State Franchise Tax ID Number: <u>174279069</u>	<u>916</u>
	Federal Tax ID: <u>74-2790691</u>	
	Texas Secretary of State Charter (filing) Nur	mber: <u>0140838100</u>
	DUNS Number (if known):	er fext
SE	CTION 2. APPLICATION CONTACT	
IS 1	the application contact the same as the appl	icant identified above?
	⊠ Yes, go to Section 3	
	☐ No, complete this section	
Pre	efix (Mr. Ms. Miss):	
Fir	est and Last Name:	uffix: Click here to enter text
Tit	tle: Credential:	here to enter text.
Or	ganization Name:	
Ph	one Number: Fax Nu	ımber:
E-r	nail: Mak here to enter text	
Ma	ailing Address:	
Int	ternal Routing (Mail Code, Etc.):	enter text
Cit	ty, State, and Zip Code:	
Ma	ailing information if outside USA:	
Te	rritory:	
Co	ountry Code: Postal C	Code: Click here to enter text
SE	CTION 3. REGULATED ENTITY (RE) INFORM	ATION ON PROJECT OR SITE
a)	If this is an existing permitted site, what is issued to this site? RN	s the Regulated Entity Number (RN)

(Refer to Section 3.a) of the Instructions)

- b) Name of project or site (the name known by the community where it's located): <u>BorgfeldBak Storage</u>
- c) In your own words, briefly describe the type of construction occurring at the regulated site (residential, industrial, commercial, or other): Self-Storage Facility
- d) County or Counties (if located in more than one): Bexar
- e) Latitude: 29.713872 N Longitude: -98.462375 W
- f) Site Address/Location

If the site has a physical address such as 12100 Park 35 Circle, Austin, TX 78753, complete *Section A*.

If the site does not have a physical address, provide a location description in *Section B*. Example: located on the north side of FM 123, 2 miles west of the intersection of FM 123 and Highway 1.

Section A:

Street Number and Name: Borgfeld Drive

City, State, and Zip Code: San Antonio, TX, 78260

Section B:

Location Description: north side of Borgfeld Drive, 2,460' west of Bulverde Road

City (or city nearest to) where the site is located: San Antonio

Zip Code where the site is located: <u>78260</u>

#### SECTION 4. GENERAL CHARACTERISTICS

a)	Is the project or site located on Indian Country Lands?
	☐ Yes, do not submit this form. You must obtain authorization through EPA Region 6.
	⊠ No
b)	Is your construction activity associated with a facility that, when completed, would be

- b) Is your construction activity associated with a facility that, when completed, would be associated with the exploration, development, or production of oil or gas or geothermal resources?
  - ☐ Yes. Note: The construction stormwater runoff may be under jurisdiction of the Railroad Commission of Texas and may need to obtain authorization through EPA Region 6.

⊠ No

- c) What is the Primary Standard Industrial Classification (SIC) Code that best describes the construction activity being conducted at the site?  $\underline{1542}$
- d) What is the Secondary SIC Code(s), if applicable? <u>1522</u>
- e) What is the total number of acres to be disturbed? 2.729 +/-
- f) Is the project part of a larger common plan of development or sale?

□ Yes

	☑ No. The total number of acres disturbed, provided in e) above, must be 5 or more. If the total number of acres disturbed is less than 5, do not submit this form. See the requirements in the general permit for small construction sites.
g)	What is the estimated start date of the project? November, 2025
h)	What is the estimated end date of the project? January 1, 2027
i)	Will concrete truck washout be performed at the site? $\square$ Yes $\square$ No
j)	What is the name of the first water body(ies) to receive the stormwater runoff or potential runoff from the site? <u>Upper Cibolo Creek</u>
k)	What is the segment number(s) of the classified water body(ies) that the discharge will eventually reach? <u>1908</u>
l)	Is the discharge into a Municipal Separate Storm Sewer System (MS4)?
	⊠ Yes □ No
	If Yes, provide the name of the MS4 operator: <u>San Antonio Water System</u>
	Note: The general permit requires you to send a copy of this NOI form to the MS4 operator.
m)	Is the discharge or potential discharge from the site within the Recharge Zone, Contributing Zone, or Contributing Zone within the Transition Zone of the Edwards Aquifer, as defined in 30 TAC Chapter 213?
	oxtimes Yes, complete the certification below.
	□ No, go to Section 5
	I certify that the copy of the TCEQ-approved Plan required by the Edwards Aquifer Rule (30 TAC Chapter 213) that is included or referenced in the Stormwater Pollution Prevention Plan will be implemented. $\boxtimes$ Yes
SE	CTION 5. NOI CERTIFICATION
a)	I certify that I have obtained a copy and understand the terms and conditions of the Construction General Permit (TXR150000).   ☑ Yes
b)	I certify that the full legal name of the entity applying for this permit has been provided and is legally authorized to do business in Texas. $\boxtimes$ Yes
c)	I understand that a Notice of Termination (NOT) must be submitted when this authorization is no longer needed. $\ \ \boxtimes$ Yes
d)	I certify that a Stormwater Pollution Prevention Plan has been developed, will be implemented prior to construction and to the best of my knowledge and belief is compliant with any applicable local sediment and erosion control plans, as required in the Construction General Permit (TXR150000). $\boxtimes$ Yes
	Note: For multiple operators who prepare a shared SWP3, the confirmation of an operator may be limited to its obligations under the SWP3, provided all obligations are confirmed by at least one operator.

Operator Signatory Name:
Operator Signatory Title:
I certify under penalty of law that this document and all attachments were prepared under my direction or supervision in accordance with a system designed to assure that qualified personnel properly gather and evaluate the information submitted. Based on my inquiry of the person or persons who manage the system, or those persons directly responsible for gathering the information, the information submitted is, to the best of my knowledge and belief, true, accurate, and complete. I am aware there are significant penalties for submitting false information, including the possibility of fine and imprisonment for knowing violations.
I further certify that I am authorized under 30 Texas Administrative Code §305.44 to sign and submit this document, and can provide documentation in proof of such authorization upon request.
Signature (use blue ink):  Date:

SECTION 6. APPLICANT CERTIFICATION SIGNATURE

## NOTICE OF INTENT CHECKLIST (TXR150000)

Did you complete everything? Use this checklist to be sure!

Are you ready to mail your form to TCEQ? Go to the General Information Section of the Instructions for mailing addresses.

Confirm each item (or applicable item) in this form is complete. This checklist is for use by the applicant to ensure a complete application is being submitted. Missing information may result in denial of coverage under the general permit. (See NOI process description in the General Information and Instructions.)

APPLICATION FEE
If paying by check:
□ Check was mailed <b>separately</b> to the TCEQs Cashier's Office. (See Instructions for Cashier's address and Application address.)
$\square$ Check number and name on check is provided in this application.
If using ePay:
$\square$ The voucher number is provided in this application and a copy of the voucher is attached
RENEWAL
$\square$ If this application is for renewal of an existing authorization, the authorization number is provided.
OPERATOR INFORMATION
☑ Customer Number (CN) issued by TCEQ Central Registry

- ☑ Legal name as filed to do business in Texas. (Call TX SOS 512-463-5555 to verify.)
- ☑ Name and title of responsible authority signing the application.
- ☑ Phone number and e-mail address
- ☑ Mailing address is complete & verifiable with USPS. www.usps.com
- ☑ Type of operator (entity type). Is applicant an independent operator?
- ⊠ Number of employees.
- ☑ For corporations or limited partnerships Tax ID and SOS filing numbers.
- △ Application contact and address is complete & verifiable with USPS. http://www.usps.com

#### REGULATED ENTITY (RE) INFORMATION ON PROJECT OR SITE

- ⊠ Regulated Entity Number (RN) (if site is already regulated by TCEQ)
- ☑ Site/project name and construction activity description
- □ County
- ☑ Latitude and longitude http://www.tceq.texas.gov/gis/sqmaview.html

⊠ Site Address/Location. Do not use a rural route or post office box.

#### **GENERAL CHARACTERISTICS**

- ☑ Indian Country Lands -the facility is not on Indian Country Lands.
- ☑ Construction activity related to facility associated to oil, gas, or geothermal resources
- ☑ Primary SIC Code that best describes the construction activity being conducted at the site. www.osha.gov/oshstats/sicser.html
- ☑ Estimated starting and ending dates of the project.
- ☑ Confirmation of concrete truck washout.
- ☑ Acres disturbed is provided and qualifies for coverage through a NOI.
- ⊠ Common plan of development or sale.
- ⊠ Receiving water body or water bodies.
- ⊠ Segment number or numbers.
- $\boxtimes$  MS4 operator.
- ⊠ Edwards Aquifer rule.

#### **CERTIFICATION**

- ☑ Certification statements have been checked indicating Yes.
- ☑ Signature meets 30 Texas Administrative Code (TAC) §305.44 and is original.

# Instructions for Notice of Intent (NOI) for Stormwater Discharges Associated with Construction Activity under TPDES General Permit (TXR150000)

#### GENERAL INFORMATION

#### Where to Send the Notice of Intent (NOI):

By Regular Mail: By Overnight or Express Mail:

TCEQ TCEQ

Stormwater Processing Center (MC228)

Stormwater Processing Center (MC228)

P.O. Box 13087 12100 Park 35 Circle

Austin, Texas 78711-3087 Austin, TX

#### **Application Fee:**

The application fee of \$325 is required to be paid at the time the NOI is submitted. Failure to submit payment at the time the application is filed will cause delays in acknowledgment or denial of coverage under the general permit. Payment of the fee may be made by check or money order, payable to TCEQ, or through EPAY (electronic payment through the web).

#### **Mailed Payments:**

Use the attached General Permit Payment Submittal Form. The application fee is submitted to a different address than the NOI. Read the General Permit Payment Submittal Form for further instructions, including the address to send the payment.

#### ePAY Electronic Payment: http://www.tceq.texas.gov/epay

When making the payment you must select Water Quality, and then select the fee category "General Permit Construction Storm Water Discharge NOI Application". You must include a copy of the payment voucher with your NOI. Your NOI will not be considered complete without the payment voucher.

#### **TCEQ Contact List:**

Application – status and form questions: 512-239-3700, swpermit@tceq.texas.gov 512-239-4671, swgp@tceq.texas.gov

Environmental Law Division: 512-239-0600 Records Management - obtain copies of forms: 512-239-0900

Reports from databases (as available): 512-239-DATA (3282)

Cashier's office: 512-239-0357 or 512-239-0187

#### **Notice of Intent Process:**

When your NOI is received by the program, the form will be processed as follows:

Administrative Review: Each item on the form will be reviewed for a
complete response. In addition, the operator's legal name must be
verified with Texas Secretary of State as valid and active (if applicable).
The address(es) on the form must be verified with the US Postal service
as receiving regular mail delivery. Do not give an overnight/express
mailing address.

- **Notice of Deficiency:** If an item is incomplete or not verifiable as indicated above, a notice of deficiency (NOD) will be mailed to the operator. The operator will have 30 days to respond to the NOD. The response will be reviewed for completeness.
- **Acknowledgment of Coverage:** An Acknowledgment Certificate will be mailed to the operator. This certificate acknowledges coverage under the general permit.

or

**Denial of Coverage:** If the operator fails to respond to the NOD or the response is inadequate, coverage under the general permit may be denied. If coverage is denied, the operator will be notified.

#### **General Permit (Your Permit)**

For NOIs submitted **electronically** through ePermits, provisional coverage under the general permit begins immediately following confirmation of receipt of the NOI form by the TCEQ.

For paper NOIs, provisional coverage under the general permit begins 7 days after a completed NOI is postmarked for delivery to the TCEQ.

You should have a copy of your general permit when submitting your application. You may view and print your permit for which you are seeking coverage, on the TCEQ web site <a href="http://www.tceq.texas.gov">http://www.tceq.texas.gov</a>. Search using keyword TXR150000.

#### **Change in Operator**

An authorization under the general permit is not transferable. If the operator of the regulated project or site changes, the present permittee must submit a Notice of Termination and the new operator must submit a Notice of Intent. The NOT and NOI must be submitted no later than 10 days prior to the change in Operator status.

#### **TCEQ Central Registry Core Data Form**

The Core Data Form has been incorporated into this form. Do not send a Core Data Form to TCEQ. After final acknowledgment of coverage under the general permit, the program will assign a Customer Number and Regulated Entity Number, if one has not already been assigned to this customer or site.

For existing customers and sites, you can find the Customer Number and Regulated Entity Number by entering the following web address into your internet browser: http://www15.tceq.texas.gov/crpub/ or you can contact the TCEQ Stormwater Processing Center at 512-239-3700 for assistance. On the website, you can search by your permit number, the Regulated Entity (RN) number, or the Customer Number (CN). If you do not know these numbers, you can select "Advanced Search" to search by permittee name, site address, etc.

The Customer (Permittee) is responsible for providing consistent information to the TCEQ, and for updating all CN and RN data for all authorizations as changes occur. For this permit, a Notice of Change form must be submitted to the program area.

#### INSTRUCTIONS FOR FILLING OUT THE NOI FORM

**Renewal of General Permit.** Dischargers holding active authorizations under the expired General Permit are required to submit a NOI to continue coverage. The existing permit number is required. If the permit number is not provided or has been terminated, expired, or denied, a new permit number will be issued.

#### Section 1. OPERATOR (APPLICANT)

#### a) Customer Number (CN)

TCEQ's Central Registry will assign each customer a number that begins with CN, followed by nine digits. This is not a permit number, registration number, or license number.

If the applicant is an existing TCEQ customer, the Customer Number is available at the following website: <a href="http://www15.tceq.texas.gov/crpub/">http://www15.tceq.texas.gov/crpub/</a>. If the applicant is not an existing TCEQ customer, leave the space for CN blank.

#### b) Legal Name of Applicant

Provide the current legal name of the applicant. The name must be provided exactly as filed with the Texas Secretary of State (SOS), or on other legal documents forming the entity, as filed in the county. You may contact the SOS at 512-463-5555, for more information related to filing in Texas. If filed in the county, provide a copy of the legal documents showing the legal name.

#### c) Contact Information for the Applicant (Responsible Authority)

Provide information for the person signing the application in the Certification section. This person is also referred to as the Responsible Authority.

Provide a complete mailing address for receiving mail from the TCEQ. The mailing address must be recognized by the US Postal Service. You may verify the address on the following website: <a href="https://tools.usps.com/go/ZipLookupAction!input.action">https://tools.usps.com/go/ZipLookupAction!input.action</a>.

The phone number should provide contact to the applicant.

The fax number and e-mail address are optional and should correspond to the applicant.

#### d) Type of Customer (Entity Type)

Check only one box that identifies the type of entity. Use the descriptions below to identify the appropriate entity type. Note that the selected entity type also indicates the name that must be provided as an applicant for an authorization.

#### **Individual**

An individual is a customer who has not established a business, but conducts an activity that needs to be regulated by the TCEQ.

#### **Partnership**

A customer that is established as a partnership as defined by the Texas Secretary of State Office (TX SOS). If the customer is a 'General Partnership' or 'Joint Venture' filed in the county (not filed with TX SOS), the legal name of each partner forming the 'General Partnership' or 'Joint Venture' must be provided. Each 'legal entity' must apply as a co-applicant.

#### **Trust or Estate**

A trust and an estate are fiduciary relationships governing the trustee/executor with respect to the trust/estate property.

#### Sole Proprietorship (DBA)

A sole proprietorship is a customer that is owned by only one person and has not been incorporated. This business may:

- 1. be under the person's name
- 2. have its own name (doing business as or DBA)
- 3. have any number of employees.

If the customer is a Sole Proprietorship or DBA, the 'legal name' of the individual business 'owner' must be provided. The DBA name is not recognized as the 'legal name' of the entity. The DBA name may be used for the site name (regulated entity).

#### **Corporation**

A customer that meets all of these conditions:

- 1. is a legally incorporated entity under the laws of any state or country
- 2. is recognized as a corporation by the Texas Secretary of State
- 3. has proper operating authority to operate in Texas

The corporation's 'legal name' as filed with the Texas Secretary of State must be provided as applicant. An 'assumed' name of a corporation is not recognized as the 'legal name' of the entity.

#### Government

Federal, state, county, or city government (as appropriate)

The customer is either an agency of one of these levels of government or the governmental body itself. The government agency's 'legal name' must be provided as the applicant. A department name or other description of the organization is not recognized as the 'legal name'.

#### Other

This may include a utility district, water district, tribal government, college district, council of governments, or river authority. Provide the specific type of government.

#### e) Independent Entity

Check No if this customer is a subsidiary, part of a larger company, or is a governmental entity. Otherwise, check Yes.

#### f) Number of Employees

Check one box to show the number of employees for this customer's entire company, at all locations. This is not necessarily the number of employees at the site named in the application.

#### g) Customer Business Tax and Filing Numbers

These are required for Corporations and Limited Partnerships. These are not required for Individuals, Government, and Sole Proprietors.

#### State Franchise Tax ID Number

Corporations and limited liability companies that operate in Texas are issued a franchise tax identification number. If this customer is a corporation or limited liability company, enter the Tax ID number.

#### Federal Tax ID

All businesses, except for some small sole proprietors, individuals, or general partnerships should have a federal taxpayer identification number (TIN). Enter this number here. Use no prefixes, dashes, or hyphens. Sole proprietors, individuals, or general partnerships do not need to provide a federal tax ID.

### TX SOS Charter (filing) Number

Corporations and Limited Partnerships required to register with the Texas Secretary of State are issued a charter or filing number. You may obtain further information by calling SOS at 512-463-5555.

#### **DUNS Number**

Most businesses have a DUNS (Data Universal Numbering System) number issued by Dun and Bradstreet Corp. If this customer has one, enter it here.

#### Section 2. APPLICATION CONTACT

Provide the name and contact information for the person that TCEQ can contact for additional information regarding this application.

#### Section 3. REGULATED ENTITY (RE) INFORMATION ON PROJECT OR SITE

#### a) Regulated Entity Number (RN)

The RN is issued by TCEQ's Central Registry to sites where an activity is regulated by TCEQ. This is not a permit number, registration number, or license number. Search TCEQ's Central Registry to see if the site has an assigned RN at <a href="http://www15.tceq.texas.gov/crpub/">http://www15.tceq.texas.gov/crpub/</a>. If this regulated entity has not been assigned an RN, leave this space blank.

If the site of your business is part of a larger business site, an RN may already be assigned for the larger site. Use the RN assigned for the larger site.

If the site is found, provide the assigned RN and provide the information for the site to be authorized through this application. The site information for this authorization may vary from the larger site information.

An example is a chemical plant where a unit is owned or operated by a separate corporation that is accessible by the same physical address of your unit or facility. Other examples include industrial parks identified by one common address but different corporations have control of defined areas within the site. In both cases, an RN would be assigned for the physical address location and the permitted sites would be identified separately under the same RN.

#### b) Name of the Project or Site

Provide the name of the site or project as known by the public in the area where the site is located. The name you provide on this application will be used in the TCEQ Central Registry as the Regulated Entity name.

#### c) Description of Activity Regulated

In your own words, briefly describe the primary business that you are doing that requires this authorization. Do not repeat the SIC Code description.

#### d) County

Provide the name of the county where the site or project is located. If the site or project is located in more than one county, provide the county names as secondary.

#### e) Latitude and Longitude

Enter the latitude and longitude of the site in degrees, minutes, and seconds or decimal form. For help obtaining the latitude and longitude, go to: http://www.tceq.texas.gov/gis/sqmaview.html.

#### f) Site Address/Location

If a site has an address that includes a street number and street name, enter the complete address for the site in *Section A*. If the physical address is not recognized as a USPS delivery address, you may need to validate the address with your local police (911 service) or through an online map site used to locate a site. Please confirm this to be a complete and valid address. Do not use a rural route or post office box for a site location.

If a site does not have an address that includes a street number and street name, provide a complete written location description in *Section B.* For example: "The site is located on the north side of FM 123, 2 miles west of the intersection of FM 123 and Highway 1."

Provide the city (or nearest city) and zip code of the site location.

#### Section 4. GENERAL CHARACTERISTICS

#### a) Indian Country Lands

If your site is located on Indian Country Lands, the TCEQ does not have authority to process your application. You must obtain authorization through EPA Region 6, Dallas. Do not submit this form to TCEO.

# b) Construction activity associated with facility associated with exploration, development, or production of oil, gas, or geothermal resources

If your activity is associated with oil and gas exploration, development, or production, you may be under jurisdiction of the Railroad Commission of Texas (RRC) and may need to obtain authorization from EPA Region 6.

Construction activities associated with a facility related to oil, gas or geothermal resources may include the construction of a well site; treatment or storage facility; underground hydrocarbon or natural gas storage facility; reclamation plant; gas processing facility; compressor station; terminal facility where crude oil is stored prior to refining and at which refined products are stored solely for use at the facility; a carbon dioxide geologic storage facility; and a gathering, transmission, or distribution

pipeline that will transport crude oil or natural gas, including natural gas liquids, prior to refining of such oil or the use of the natural gas in any manufacturing process or as a residential or industrial fuel.

Where required by federal law, discharges of stormwater associated with construction activities under the RRC's jurisdiction must be authorized by the EPA and the RRC, as applicable. Activities under RRC jurisdiction include construction of a facility that, when completed, would be associated with the exploration, development, or production of oil or gas or geothermal resources, such as a well site: treatment or storage facility; underground hydrocarbon or natural gas storage facility; reclamation plant; gas processing facility; compressor station; terminal facility where crude oil is stored prior to refining and at which refined products are stored solely for use at the facility; a carbon dioxide geologic storage facility under the jurisdiction of the RRC; and a gathering, transmission, or distribution pipeline that will transport crude oil or natural gas, including natural gas liquids, prior to refining of such oil or the use of the natural gas in any manufacturing process or as a residential or industrial fuel. The RRC also has jurisdiction over stormwater from land disturbance associated with a site survey that is conducted prior to construction of a facility that would be regulated by the RRC. Under 33 U.S.C. §1342(l)(2) and §1362(24), EPA cannot require a permit for discharges of stormwater from field activities or operations associated with {oil and gas} exploration, production, processing, or treatment operations, or transmission facilities, including activities necessary to prepare a site for drilling and for the movement and placement of drilling equipment, whether or not such field activities or operations may be considered to be construction activities unless the discharge is contaminated by contact with any overburden, raw material, intermediate product, finished product, byproduct, or waste product located on the site of the facility. Under §3.8 of this title (relating to Water Protection), the RRC prohibits operators from causing or allowing pollution of surface or subsurface water. Operators are encouraged to implement and maintain best management practices (BMPs) to minimize discharges of pollutants, including sediment, in stormwater during construction activities to help ensure protection of surface water quality during storm events.

For more information about the jurisdictions of the RRC and the TCEQ, read the Memorandum of Understanding (MOU) between the RRC and TCEQ at 16 Texas Administrative Code, Part 1, Chapter 3, Rule 3.30, by entering the following link into an internet browser:

http://texreg.sos.state.tx.us/public/readtac\$ext.TacPage?sl=R&app=9&p\_dir=&p\_rloc=&p\_tloc=&p\_ploc=&pp=1&p\_tac=&ti=16&pt=1&ch=3&rl=30 or contact the TCEQ Stormwater Team at 512-239-4671 for additional information.

#### c) Primary Standard Industrial Classification (SIC) Code

Provide the SIC Code that best describes the construction activity being conducted at this site.

Common SIC Codes related to construction activities include:

- 1521 Construction of Single Family Homes
- 1522 Construction of Residential Buildings Other than Single Family Homes
- 1541 Construction of Industrial Buildings and Warehouses

- 1542 Construction of Non-residential Buildings, other than Industrial Buildings and Warehouses
- 1611 Highway and Street Construction, except Highway Construction
- 1622 Bridge, Tunnel, and Elevated Highway Construction
- 1623 Water, Sewer, Pipeline and Communications, and Power Line Construction

For help with SIC Codes, enter the following link into your internet browser: <a href="http://www.osha.gov/pls/imis/sicsearch.html">http://www.osha.gov/pls/imis/sicsearch.html</a> or you can contact the TCEQ Small Business and Local Government Assistance Section at 800-447-2827 for assistance.

#### d) Secondary SIC Code

Secondary SIC Code(s) may be provided. Leave this blank if not applicable. For help with SIC Codes, enter the following link into your internet browser: <a href="http://www.osha.gov/pls/imis/sicsearch.html">http://www.osha.gov/pls/imis/sicsearch.html</a> or you can contact the TCEQ Small Business and Environmental Assistance Section at 800-447-2827 for assistance.

#### e) Total Number of Acres Disturbed

Provide the approximate number of acres that the construction site will disturb. Construction activities that disturb less than one acre, unless they are part of a larger common plan that disturbs more than one acre, do not require permit coverage. Construction activities that disturb between one and five acres, unless they are part of a common plan that disturbs more than five acres, do not require submission of an NOI. Therefore, the estimated area of land disturbed should not be less than five, unless the project is part of a larger common plan that disturbs five or more acres. Disturbed means any clearing, grading, excavating, or other similar activities.

If you have any questions about this item, please contact the stormwater technical staff by phone at 512-239-4671 or by email at swgp@tceq.texas.gov.

#### f) Common Plan of Development

Construction activities that disturb less than five acres do not require submission of an NOI unless they are part of a common plan of development or for sale where the area disturbed is five or more acres. Therefore, the estimated area of land disturbed should not be less than five, unless the project is part of a larger common plan that disturbs five or more acres. Disturbed means any clearing, grading, excavating, or other similar activities.

For more information on what a common plan of development is, refer to the definition of "Common Plan of Development" in the Definitions section of the general permit or enter the following link into your internet browser: <a href="https://www.tceq.texas.gov/permitting/stormwater/common\_plan\_of\_development\_steps.html">www.tceq.texas.gov/permitting/stormwater/common\_plan\_of\_development\_steps.html</a>

For further information, go to the TCEQ stormwater construction webpage enter the following link into your internet browser: <a href="www.tceq.texas.gov/goto/construction">www.tceq.texas.gov/goto/construction</a> and search for "Additional Guidance and Quick Links". If you have any further questions about the Common Plan of Development you can contact the TCEQ Stormwater Team at 512-239-4671 or the TCEQ Small Business and Environmental Assistance at 800-447-2827.

#### g) Estimated Start Date of the Project

This is the date that any construction activity or construction support activity is initiated at the site. If renewing the permit provide the original start date of when construction activity for this project began.

#### h) Estimated End Date of the Project

This is the date that any construction activity or construction support activity will end and final stabilization will be achieved at the site.

#### i) Will concrete truck washout be performed at the site?

Indicate if you expect that operators of concrete trucks will washout concrete trucks at the construction site.

#### j) Identify the water body(s) receiving stormwater runoff

The stormwater may be discharged directly to a receiving stream or through a MS4 from your site. It eventually reaches a receiving water body such as a local stream or lake, possibly via a drainage ditch. You must provide the name of the water body that receives the discharge from the site (a local stream or lake).

If your site has more than one outfall you need to include the name of the first water body for each outfall, if they are different.

#### k) Identify the segment number(s) of the classified water body(s)

Identify the classified segment number(s) receiving a discharge directly or indirectly. Enter the following link into your internet browser to find the segment number of the classified water body where stormwater will flow from the site: <a href="https://www.tceq.texas.gov/waterquality/monitoring/viewer.html">www.tceq.texas.gov/waterquality/monitoring/viewer.html</a> or by contacting the TCEQ Water Quality Division at (512) 239-4671 for assistance.

You may also find the segment number in TCEQ publication GI-316 by entering the following link into your internet browser: <a href="www.tceq.texas.gov/publications/gi/gi-316">www.tceq.texas.gov/publications/gi/gi-316</a> or by contacting the TCEQ Water Quality Division at (512) 239-4671 for assistance.

If the discharge is into an unclassified receiving water and then crosses state lines prior to entering a classified segment, select the appropriate watershed:

- 0100 (Canadian River Basin)
- 0200 (Red River Basin)
- 0300 (Sulfur River Basin)
- 0400 (Cypress Creek Basin)
- 0500 (Sabine River Basin)

Call the Water Ouality Assessments section at 512-239-4671 for further assistance.

#### 1) Discharge into MS4 - Identify the MS4 Operator

The discharge may initially be into a municipal separate storm sewer system (MS4). If the stormwater discharge is into an MS4, provide the name of the entity that operates the MS4 where the stormwater discharges. An MS4 operator is often a city, town, county, or utility district, but possibly can be another form of government. Please note that the Construction General Permit requires the Operator to supply the MS4 with a

copy of the NOI submitted to TCEQ. For assistance, you may call the technical staff at 512-239-4671.

#### m) Discharges to the Edwards Aquifer Recharge Zone and Certification

The general permit requires the approved Contributing Zone Plan or Water Pollution Abatement Plan to be included or referenced as a part of the Stormwater Pollution Prevention Plan.

See maps on the TCEQ website to determine if the site is located within the Recharge Zone, Contributing Zone, or Contributing Zone within the Transition Zone of the Edwards Aquifer by entering the following link into an internet browser: <a href="https://www.tceq.texas.gov/field/eapp/viewer.html">www.tceq.texas.gov/field/eapp/viewer.html</a> or by contacting the TCEQ Water Quality Division at 512-239-4671 for assistance.

If the discharge or potential discharge is within the Recharge Zone, Contributing Zone, or Contributing Zone within the Transition Zone of the Edwards Aquifer, a site-specific authorization approved by the Executive Director under the Edwards Aquifer Protection Program (30 TAC Chapter 213) is required before construction can begin.

For questions regarding the Edwards Aquifer Protection Program, contact the appropriate TCEQ Regional Office. For projects in Hays, Travis and Williamson Counties: Austin Regional Office, 12100 Park 35 Circle, Austin, TX 78753, 512-339-2929. For Projects in Bexar, Comal, Kinney, Medina and Uvalde Counties: TCEQ San Antonio Regional Office, 14250 Judson Rd., San Antonio, TX 78233-4480, 210-490-3096.

#### Section 5. NOI CERTIFICATION

Note: Failure to indicate Yes to all of the certification items may result in denial of coverage under the general permit.

# a) Certification of Understanding the Terms and Conditions of Construction General Permit (TXR150000)

Provisional coverage under the Construction General Permit (TXR150000) begins 7 days after the completed paper NOI is postmarked for delivery to the TCEQ. Electronic applications submitted through ePermits have immediate provisional coverage. You must obtain a copy and read the Construction General Permit before submitting your application. You may view and print the Construction General Permit for which you are seeking coverage at the TCEQ web site by entering the following link into an internet browser: <a href="www.tceq.texas.gov/goto/construction">www.tceq.texas.gov/goto/construction</a> or you may contact the TCEQ Stormwater processing Center at 512-239-3700 for assistance.

#### b) Certification of Legal Name

The full legal name of the applicant as authorized to do business in Texas is required. The name must be provided exactly as filed with the Texas Secretary of State (SOS), or on other legal documents forming the entity, that is filed in the county where doing business. You may contact the SOS at 512-463 5555, for more information related to filing in Texas.

#### c) Understanding of Notice of Termination

A permittee shall terminate coverage under the Construction General Permit through the submittal of a NOT when the operator of the facility changes, final stabilization has been reached, the discharge becomes authorized under an individual permit, or the construction activity never began at this site.

#### d) Certification of Stormwater Pollution Prevention Plan

The SWP3 identifies the areas and activities that could produce contaminated runoff at your site and then tells how you will ensure that this contamination is mitigated. For example, in describing your mitigation measures, your site's plan might identify the devices that collect and filter stormwater, tell how those devices are to be maintained, and tell how frequently that maintenance is to be carried out. You must develop this plan in accordance with the TCEQ general permit requirements. This plan must be developed and implemented before you complete this NOI. The SWP3 must be available for a TCEQ investigator to review on request.

#### Section 6. APPLICANT CERTIFICATION SIGNATURE

The certification must bear an original signature of a person meeting the signatory requirements specified under 30 Texas Administrative Code (TAC) §305.44.

#### If you are a corporation:

The regulation that controls who may sign an NOI or similar form is 30 Texas Administrative Code §305.44(a)(1) (see below). According to this code provision, any corporate representative may sign an NOI or similar form so long as the authority to sign such a document has been delegated to that person in accordance with corporate procedures. By signing the NOI or similar form, you are certifying that such authority has been delegated to you. The TCEQ may request documentation evidencing such authority.

#### If you are a municipality or other government entity:

The regulation that controls who may sign an NOI or similar form is 30 Texas Administrative Code §305.44(a)(3) (see below). According to this code provision, only a ranking elected official or principal executive officer may sign an NOI or similar form. Persons such as the City Mayor or County Commissioner will be considered ranking elected officials. In order to identify the principal executive officer of your government entity, it may be beneficial to consult your city charter, county or city ordinances, or the Texas statute(s) under which your government entity was formed. An NOI or similar document that is signed by a government official who is not a ranking elected official or principal executive officer does not conform to §305.44(a)(3). The signatory requirement may not be delegated to a government representative other than those identified in the regulation. By signing the NOI or similar form, you are certifying that you are either a ranking elected official or principal executive officer as required by the administrative code. Documentation demonstrating your position as a ranking elected official or principal executive officer may be requested by the TCEQ.

If you have any questions or need additional information concerning the signatory requirements discussed above, please contact the TCEQ's Environmental Law Division at 512-239-0600.

#### 30 Texas Administrative Code

#### §305.44. Signatories to Applications

- (a) All applications shall be signed as follows.
- (1) For a corporation, the application shall be signed by a responsible corporate officer. For purposes of this paragraph, a responsible corporate officer means a president, secretary, treasurer, or vice-president of the corporation in charge of a principal business function, or any other person who performs similar policy or decision-making functions for the

corporation; or the manager of one or more manufacturing, production, or operating facilities employing more than 250 persons or having gross annual sales or expenditures exceeding \$25 million (in second-quarter 1980 dollars), if authority to sign documents has been assigned or delegated to the manager in accordance with corporate procedures. Corporate procedures governing authority to sign permit or post-closure order applications may provide for assignment or delegation to applicable corporate positions rather than to specific individuals.

- (2) For a partnership or sole proprietorship, the application shall be signed by a general partner or the proprietor, respectively.
- (3) For a municipality, state, federal, or other public agency, the application shall be signed by either a principal executive officer or a ranking elected official. For purposes of this paragraph, a principal executive officer of a federal agency includes the chief executive officer of the agency, or a senior executive officer having responsibility for the overall operations of a principal geographic unit of the agency (e.g., regional administrator of the EPA).

# Texas Commission on Environmental Quality General Permit Payment Submittal Form

Use this form to submit your Application Fee only if you are mailing your payment.

#### **Instructions:**

- Complete items 1 through 5 below:
- Staple your check in the space provided at the bottom of this document.
- Do not mail this form with your NOI form.
- Do not mail this form to the same address as your NOI.

#### Mail this form and your check to either of the following:

By Regular U.S. Mail
Texas Commission on Environmental Quality
Financial Administration Division
Cashier's Office, MC-214
P.O. Box 13088
Austin, TX 78711-3088

By Overnight or Express Mail
Texas Commission on Environmental Quality
Financial Administration Division
Cashier's Office, MC-214
12100 Park 35 Circle
Austin, TX 78753

Fee	Code:	GPA	General	l Permit:	TXR150000

- 1. Check or Money Order No:
- 2. Amount of Check/Money Order:
- 3. Date of Check or Money Order:
- 4. Name on Check or Money Order:
- 5. NOI Information:

If the check is for more than one NOI, list each Project or Site (RE) Name and Physical Address exactly as provided on the NOI. **Do not submit a copy of the NOI with this form, as it could cause duplicate permit application entries!** 

If there is not enough space on the form to list all of the projects or sites the authorization will cover, then attach a list of the additional sites.

Project/Site (RE) Name:		
Project/Site (RE) Physica	l Address:	

Staple the check or money order to this form in this space.

#### **Agent Authorization Form**

For Required Signature Edwards Aquifer Protection Program Relating to 30 TAC Chapter 213 Effective June 1, 1999

1	Philip Bakke	
	Print Name	
	D	
	President	
	Title - Owner/President/Other	
of	Bakke Development Corporation	
	Corporation/Partnership/Entity Name	
have authorized	MACINA, BOSE, COPELAND & ASSOCIATES, INC	
	Print Name of Agent/Engineer	
of	MACINA, BOSE, COPELAND & ASSOCIATES, INC	
	Print Name of Firm	

to represent and act on the behalf of the above named Corporation, Partnership, or Entity for the purpose of preparing and submitting this plan application to the Texas Commission on Environmental Quality (TCEQ) for the review and approval consideration of regulated activities.

#### I also understand that:

- 1. The applicant is responsible for compliance with 30 Texas Administrative Code Chapter 213 and any condition of the TCEQ's approval letter. The TCEQ is authorized to assess administrative penalties of up to \$10,000 per day per violation.
- 2. For those submitting an application who are not the property owner, but who have the right to control and possess the property, additional authorization is required from the owner.
- 3. Application fees are due and payable at the time the application is submitted. The application fee must be sent to the TCEQ cashier or to the appropriate regional office. The application will not be considered until the correct fee is received by the commission.
- 4. A notarized copy of the Agent Authorization Form must be provided for the person preparing the application, and this form must accompany the completed application.
- 5. No person shall commence any regulated activity on the Edwards Aquifer Recharge Zone, Contributing Zone or Transition Zone until the appropriate application for the activity has been filed with and approved by the Executive Director.

#### SIGNATURE PAGE:

Applicant's Signature

THE STATE OF Texas §

County of Bezas §

BEFORE ME, the undersigned authority, on this day personally appeared known to me to be the person whose name is subscribed to the foregoing instrument, and acknowledged to

GIVEN under my hand and seal of office on this 36 day of July 2025

me that (s)he executed same for the purpose and consideration therein expressed.

NOTARY PUBLIC

Typed or Printed Name of Notary

MY COMMISSION EXPIRES: 6-10-2026

DENISE HENRY

Notary Public, State of Texas

Comm. Expires 05-10-2028

Notary ID 125074453

# **Application Fee Form**

<b>Texas Commission on Environme</b>	ntal Quality		
Name of Proposed Regulated Enti	ity: <u>BorgfeldBak Stora</u> g	ge	
Regulated Entity Location: Borgfe	ld Drive, 2,460' west o	<u>f Bulverde Road</u>	
Name of Customer: Bakke Develo	pment Corp.		
Contact Person: <u>Brandt Bakke</u>	Pho	ne: <u>(210) 835-5188</u>	
Customer Reference Number (if is	ssued):CN <u></u>		
Regulated Entity Reference Numb	er (if issued):RN <u></u>		
Austin Regional Office (3373)			
Hays	Travis	□ w	/illiamson
San Antonio Regional Office (336	2)		
Bexar		U	valde
Comal	Kinney		
Application fees must be paid by o	check, certified check,	or money order, payak	ole to the <b>Texas</b>
Commission on Environmental Q	uality. Your canceled	check will serve as you	r receipt. This
form must be submitted with you	u <b>r fee payment</b> . This p	payment is being subm	itted to:
Austin Regional Office	$\boxtimes$	San Antonio Regional C	Office
Mailed to: TCEQ - Cashier	=	Overnight Delivery to:	
Revenues Section		12100 Park 35 Circle	
Mail Code 214		Building A, 3rd Floor	
P.O. Box 13088		Austin, TX 78753	
Austin, TX 78711-3088		(512)239-0357	
Site Location (Check All That Appl		, ,	
Recharge Zone	Contributing Zone	Transi	ition Zone
Type of Plai		Size	Fee Due
Water Pollution Abatement Plan, (	•		_
Plan: One Single Family Residentia		Acres	\$
Water Pollution Abatement Plan, (		A	
Plan: Multiple Single Family Reside		Acres	\$
Water Pollution Abatement Plan, (	Contributing Zone	2 720 4	Å 4 000 00
Plan: Non-residential		2.729 Acres	\$ 4,000.00
Sewage Collection System		L.F.	\$
Lift Stations without sewer lines		Acres	\$
Underground or Aboveground Sto	rage Tank Facility	Tanks	\$
Piping System(s)(only)		Each	\$
Exception		Each	\$
Extension of Time		Each	\$

Date: 8/14/2025

1 of 2

# **Application Fee Schedule**

**Texas Commission on Environmental Quality** 

Edwards Aquifer Protection Program 30 TAC Chapter 213 (effective 05/01/2008)

### Water Pollution Abatement Plans and Modifications

**Contributing Zone Plans and Modifications** 

	Project Area in	
Project	Acres	Fee
One Single Family Residential Dwelling	< 5	\$650
Multiple Single Family Residential and Parks	< 5	\$1,500
	5 < 10	\$3,000
	10 < 40	\$4,000
	40 < 100	\$6,500
	100 < 500	\$8,000
	≥ 500	\$10,000
Non-residential (Commercial, industrial, institutional,	< 1	\$3,000
multi-family residential, schools, and other sites	1 < 5	\$4,000
where regulated activities will occur)	5 < 10	\$5,000
	10 < 40	\$6,500
	40 < 100	\$8,000
	≥ 100	\$10,000

Organized Sewage Collection Systems and Modifications

Project	Cost per Linear Foot	Minimum Fee- Maximum Fee
Sewage Collection Systems	\$0.50	\$650 - \$6,500

# Underground and Aboveground Storage Tank System Facility Plans and Modifications

Project	Cost per Tank or Piping System	Minimum Fee- Maximum Fee
Underground and Aboveground Storage Tank Facility	\$650	\$650 - \$6,500

Exception Requests

Project	Fee
Exception Request	\$500

Extension of Time Requests

Project	Fee
Extension of Time Request	\$150



# **TCEQ Core Data Form**

 $For detailed instructions \ on \ completing \ this \ form, \ please \ read \ the \ Core \ Data \ Form \ Instructions \ or \ call \ 512-239-5175.$ 

### **SECTION I: General Information**

1. Reason for	Submissi	<b>on</b> (If other is checked	d please describe	in space pr	rovided.)							
New Perr	nit, Registra	ation or Authorization	(Core Data Form	should be	submitte	d with	the prog	gram app	lication.)			
Renewal	(Core Data	Form should be submi	tted with the rer	newal form)	)			ther				
2. Customer	Reference	Number (if issued)	<u> </u>	Follow this link to search 3. Re			gulated	Entity Re	ference	Number (if i	issued)	
CN			<u>f</u>	or CN or RN Central R			RN					
				-	-,,	_	KIN					
SECTIO	N II:	Custome	r Inforn	natio	<u>n</u>							
4. General Customer Information 5. Effective I				Date for Cu	ustomei	r Infor	mation	Update	s (mm/dd,	/уууу)		
New Custon	mer		l pdate to Custon	ner Informa	ation		Char	nge in Re	gulated En	tity Own	ership	
Change in Lo	egal Name	(Verifiable with the Te	xas Secretary of	State or Te	xas Com	ptrolle	r of Publi	ic Accour	nts)			
The Custome	r Name su	ubmitted here may	be updated au	tomatical	lly based	d on w	hat is c	urrent d	ınd active	with th	ne Texas Sec	retary of State
(SOS) or Texa	s Comptr	oller of Public Acco	unts (CPA).									
6. Customer	Legal Nam	ne (If an individual, pri	int last name firs	t: eg: Doe, J	John)			<u>If new</u>	Customer,	enter pre	evious Custom	er below:
Bakke Develop	ment Corp.											
7. TX SOS/CP	A Filing N	umber	8. TX State T	8. TX State Tax ID (11 digits)			9. Federal Tax ID 10. DUNS N			Number (if		
0140838100			17427906916					(9 digits)				
						74-2790691						
						Τ_				1		
11. Type of C				Individ				_		ership:  General Limited		
		County  Federal	Local State	U Other			Sole P	roprietor		Otl		
12. Number											ned and Ope	erated?
0-20	21-100	<u> </u>	·500 501 a	nd higher				⊠ Ye:	5	☐ No		
14. Customer	r <b>Role</b> (Pro	posed or Actual) – as	it relates to the F	Regulated E	ntity liste	ed on t	his form.	Please c	heck one o	f the follo	owing	
Owner		Operator		ner & Opera					Other:			
Occupation	al Licensee	Responsible Pa	rty ∐ V	CP/BSA App	plicant							
15. Mailing	207 Roos	sevelt Avenue										
Address:	City	San Antonio		State	TX		ZIP	78210			ZIP + 4	
16. Country I	Mailing In	 formation (if outside	USA)			17. E	-Mail A	ddress (	if applicabl	e)		
						bbakk	e@bakk	edc.com				
18 Telenhon	e Number	<u> </u>	10	9 Evtensio	on or Co	nde			20 Fay N	umher	(if annlicable)	

TCEQ-10400 (11/22) Page 1 of 3

( 210 ) 835-5188	( ) -

# **SECTION III: Regulated Entity Information**

21. General Regulated En	tity Informa	ation (If 'New Re	egulated Entity" is se	elected, a new	permit appl	cation is al	so required.)			
New Regulated Entity	Update to	Regulated Entity	y Name 🔲 Upda	te to Regulate	ed Entity Info	rmation				
The Regulated Entity Namas Inc, LP, or LLC).	ne submitte	d may be updo	ated, in order to r	neet TCEQ (	Core Data Si	andards (	(removal of or	ganizatioi	nal endings such	
22. Regulated Entity Nam	<b>ne</b> (Enter nam	ne of the site whe	ere the regulated ac	tion is taking <sub>l</sub>	place.)					
BorgfeldBak Storage										
23. Street Address of the Regulated Entity:	Borgfeld Dr	lorgfeld Dr.								
									·	
(No PO Boxes)	City	San Antonio	State	TX	ZIP	78260	)	ZIP + 4		
24. County	Bexar									
		If no Stre	eet Address is pro	vided, fields	25-28 are	required.				
25. Description to										
Physical Location:	Located on	the north side of	f Borgfeld Dr. approx	ximately 2,460	D' west of Bul	verde Road	d			
26. Nearest City						State		Nearest ZIP Code		
San Antonio		San Antonio				TX			78260	
Latitude/Longitude are re used to supply coordinate	-	-	-			dards. (Ge	eocoding of th	e Physical	Address may be	
_	es where no	-	-	in accuracy)		-		e Physical		
used to supply coordinate	es where no	ne have been <sub>l</sub>	-	in accuracy)		-				
used to supply coordinate  27. Latitude (N) In Decim	al:  Minutes	ne have been <sub>l</sub>	provided or to ga	in accuracy)	Longitude	-	cimal: Minutes	-98.45466	51 Seconds 44.55	
27. Latitude (N) In Decimo	es where no al: Minutes	29.703172	Seconds 49.94	28.	<b>Longitude</b> grees	(W) In De	cimal: Minutes		51 Seconds 44.55	
27. Latitude (N) In Decim  Degrees  29	es where no al:  Minutes  30.	29.703172 42	Seconds 49.94	28.	Longitude grees 98	(W) In De	cimal: Minutes	-98.45460	51 Seconds 44.55	
27. Latitude (N) In Decim  Degrees  29  29. Primary SIC Code	es where no al:  Minutes  30.	29.703172  42  Secondary SIC igits)	Seconds 49.94	28. Deg	Longitude grees 98	(W) In De	cimal: Minutes 27 32. Secon	-98.45460	51 Seconds 44.55	
27. Latitude (N) In Decim  Degrees  29  29. Primary SIC Code (4 digits)  1542  33. What is the Primary E	Minutes  30. (4 d 152	29.703172  42  Secondary SIC igits)	Seconds 49.94	28. Deg 31. Prim (5 or 6 di	Longitude grees 98 pary NAICS (gits)	(W) In De	cimal: Minutes 27 32. Secon	-98.45460	51 Seconds 44.55	
used to supply coordinate  27. Latitude (N) In Decim  Degrees  29  29. Primary SIC Code  (4 digits)  1542	Minutes  30. (4 d 152	29.703172  42  Secondary SIC igits)	Seconds 49.94	28. Deg 31. Prim (5 or 6 di	Longitude grees 98 pary NAICS (gits)	(W) In De	cimal: Minutes 27 32. Secon	-98.45460	51 Seconds 44.55	
27. Latitude (N) In Decim  Degrees  29  29. Primary SIC Code (4 digits)  1542  33. What is the Primary E	Minutes  30. (4 d 152	29.703172  42  Secondary SIC igits)  2  this entity? (E	Seconds 49.94	28. Deg 31. Prim (5 or 6 di	Longitude grees 98 pary NAICS (gits)	(W) In De	cimal: Minutes 27 32. Secon	-98.45460	51 Seconds 44.55	
27. Latitude (N) In Decim  Degrees  29  29. Primary SIC Code (4 digits)  1542  33. What is the Primary E  Construction of self-storage is	Minutes  30. (4 d  152  Business of t	29.703172  42  Secondary SIC igits)  2  this entity? (E	Seconds 49.94	28. Deg 31. Prim (5 or 6 di	Longitude grees 98 pary NAICS (gits)	(W) In De	cimal: Minutes 27 32. Secon	-98.45460	51 Seconds 44.55	
27. Latitude (N) In Decim  Degrees  29  29. Primary SIC Code (4 digits)  1542  33. What is the Primary E	Minutes  30. (4 d  152  Business of t	29.703172  42  Secondary SIC igits)  2  this entity? (E	Seconds 49.94	28. Deg 31. Prim (5 or 6 di	Longitude grees 98 pary NAICS (gits)	(W) In De	cimal:  Minutes  27  32. Secor  (5 or 6 dig	-98.45460	51 Seconds 44.55	
27. Latitude (N) In Decim  Degrees  29  29. Primary SIC Code (4 digits)  1542  33. What is the Primary E  Construction of self-storage is	Minutes  30. (4 d  152  Business of t  facility  207 Roose  City	29.703172  42  Secondary SIC igits)  2  this entity? (E	Seconds 49.94 Code State	28.     Deg 31. Prim (5 or 6 di 236220	Longitude grees 98  ary NAICS ( gits)	(W) In De	cimal:  Minutes  27  32. Secor  (5 or 6 dig	-98.45460 ndary NAIO	51 Seconds 44.55	
27. Latitude (N) In Decime Degrees 29 29. Primary SIC Code (4 digits) 1542 33. What is the Primary E Construction of self-storage to the self-storage of the self-stor	Minutes  30. (4 d  152  Business of t  facility  207 Roose  City	29.703172  42  Secondary SIC igits)  2  this entity? (Except Ave.	Seconds 49.94 Code State	31. Prim (5 or 6 di	Longitude grees 98 aary NAICS (gits)  scription.)	(W) In De	cimal:  Minutes  27  32. Secor  (5 or 6 dig	-98.45460 ndary NAIO its)	51 Seconds 44.55	

**39. TCEQ Programs and ID Numbers** Check all Programs and write in the permits/registration numbers that will be affected by the updates submitted on this form. See the Core Data Form instructions for additional guidance.

TCEQ-10400 (11/22) Page 2 of 3

☐ Dam Safety		Districts	☑ Edwards Aquifer		Emissions Inventory Air		☐ Industrial Hazardous Waste	
☐ Municipal Solid Waste		☐ New Source Review Air	OSSF	]	Petroleum Storage Tank		□ PWS	
Sludge		Storm Water	☐ Title V Air		Tires		☐ Used Oil	
☐ Voluntary Cleanup		Wastewater	☐ Wastewater Agriculture		☐ Water Rights		Other:	
SECTION IV: Preparer Information								
40. Name: Richard Hendrix			-		41. Title: Project Manager			
42. Telephone Number 43. Ext./Code 44. Fax Number 45. E-Mail Address								
(210)545-1122			) - rhendris		drix@mbcengineers.com			
<b>SECTION V: Authorized Signature</b> 46. By my signature below, I certify, to the best of my knowledge, that the information provided in this form is true and complete, and that I have signature authorit to submit this form on behalf of the entity specified in Section II, Field 6 and/or as required for the updates to the ID numbers identified in field 39.								
Company:	Macina, Bose, Copeland & Associates,		iates, Inc	Job Title:	Project	ect Manager		
Name (In Print): Richard Hendrix, P.E.					•	Phone:	( 210 ) 545- <b>1122</b>	
Signature: Allellic						Date:	8/14/2025	

TCEQ-10400 (11/22) Page 3 of 3