


URS Station Terminal Strip Interconnection

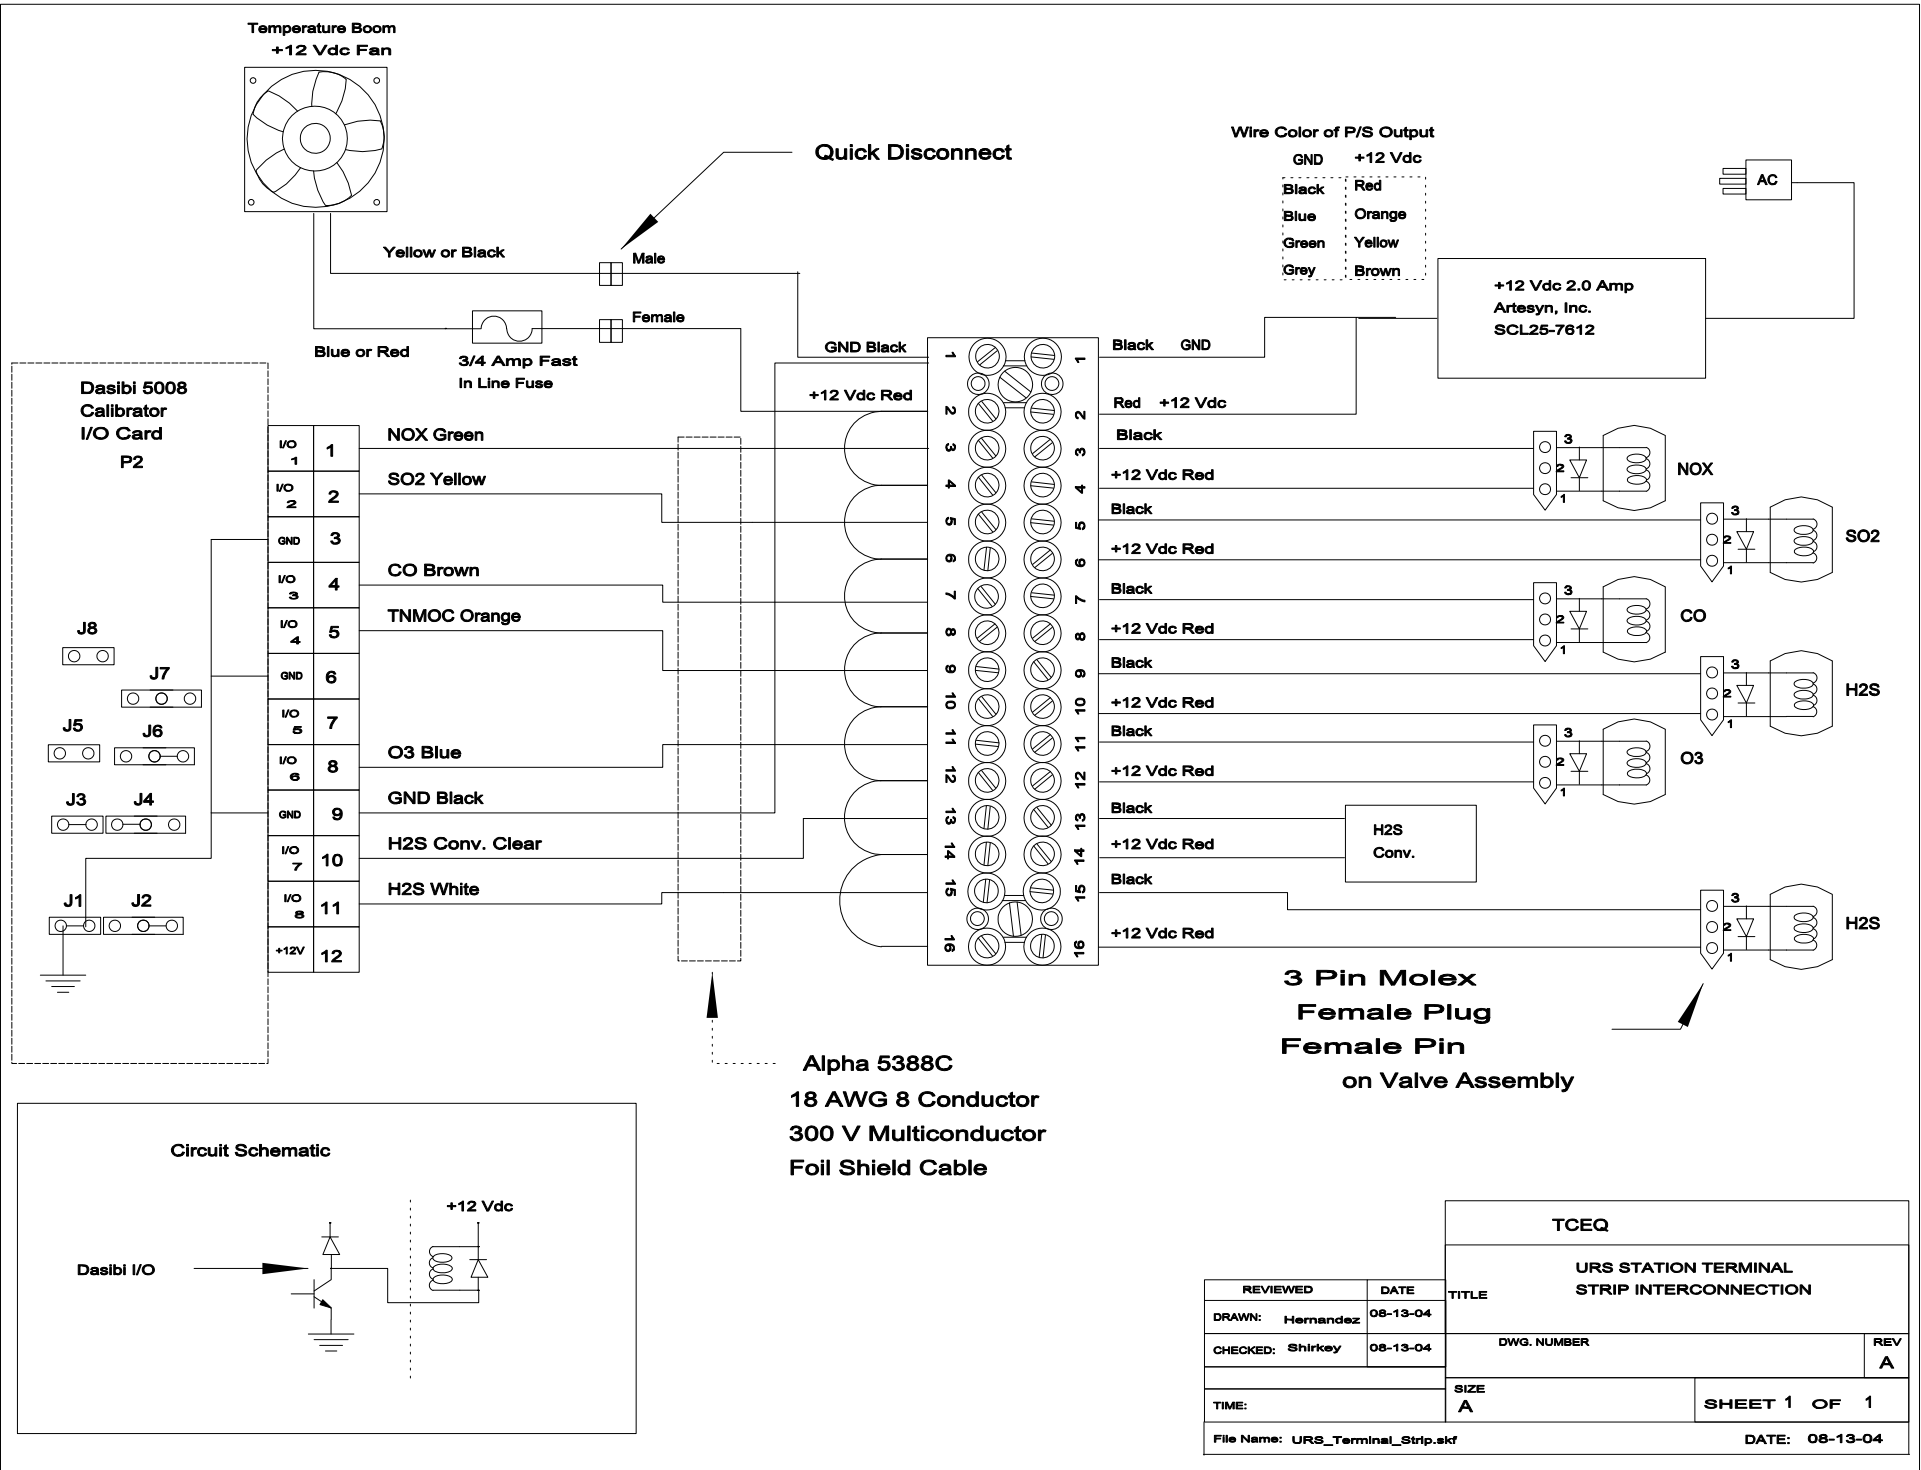

TCEQ			
URS STATION TERMINAL STRIP INTERCONNECTION			
REVIEWED	DATE	TITLE	
DRAWN: Hernandez	08-13-04		
CHECKED: Shirkey	08-13-04	DWG. NUMBER	REV A
TIME:		SIZE A	SHEET 1 OF 1
File Name: URS_Terminal_Strip.skf			DATE: 08-13-04