






Example Site Plan

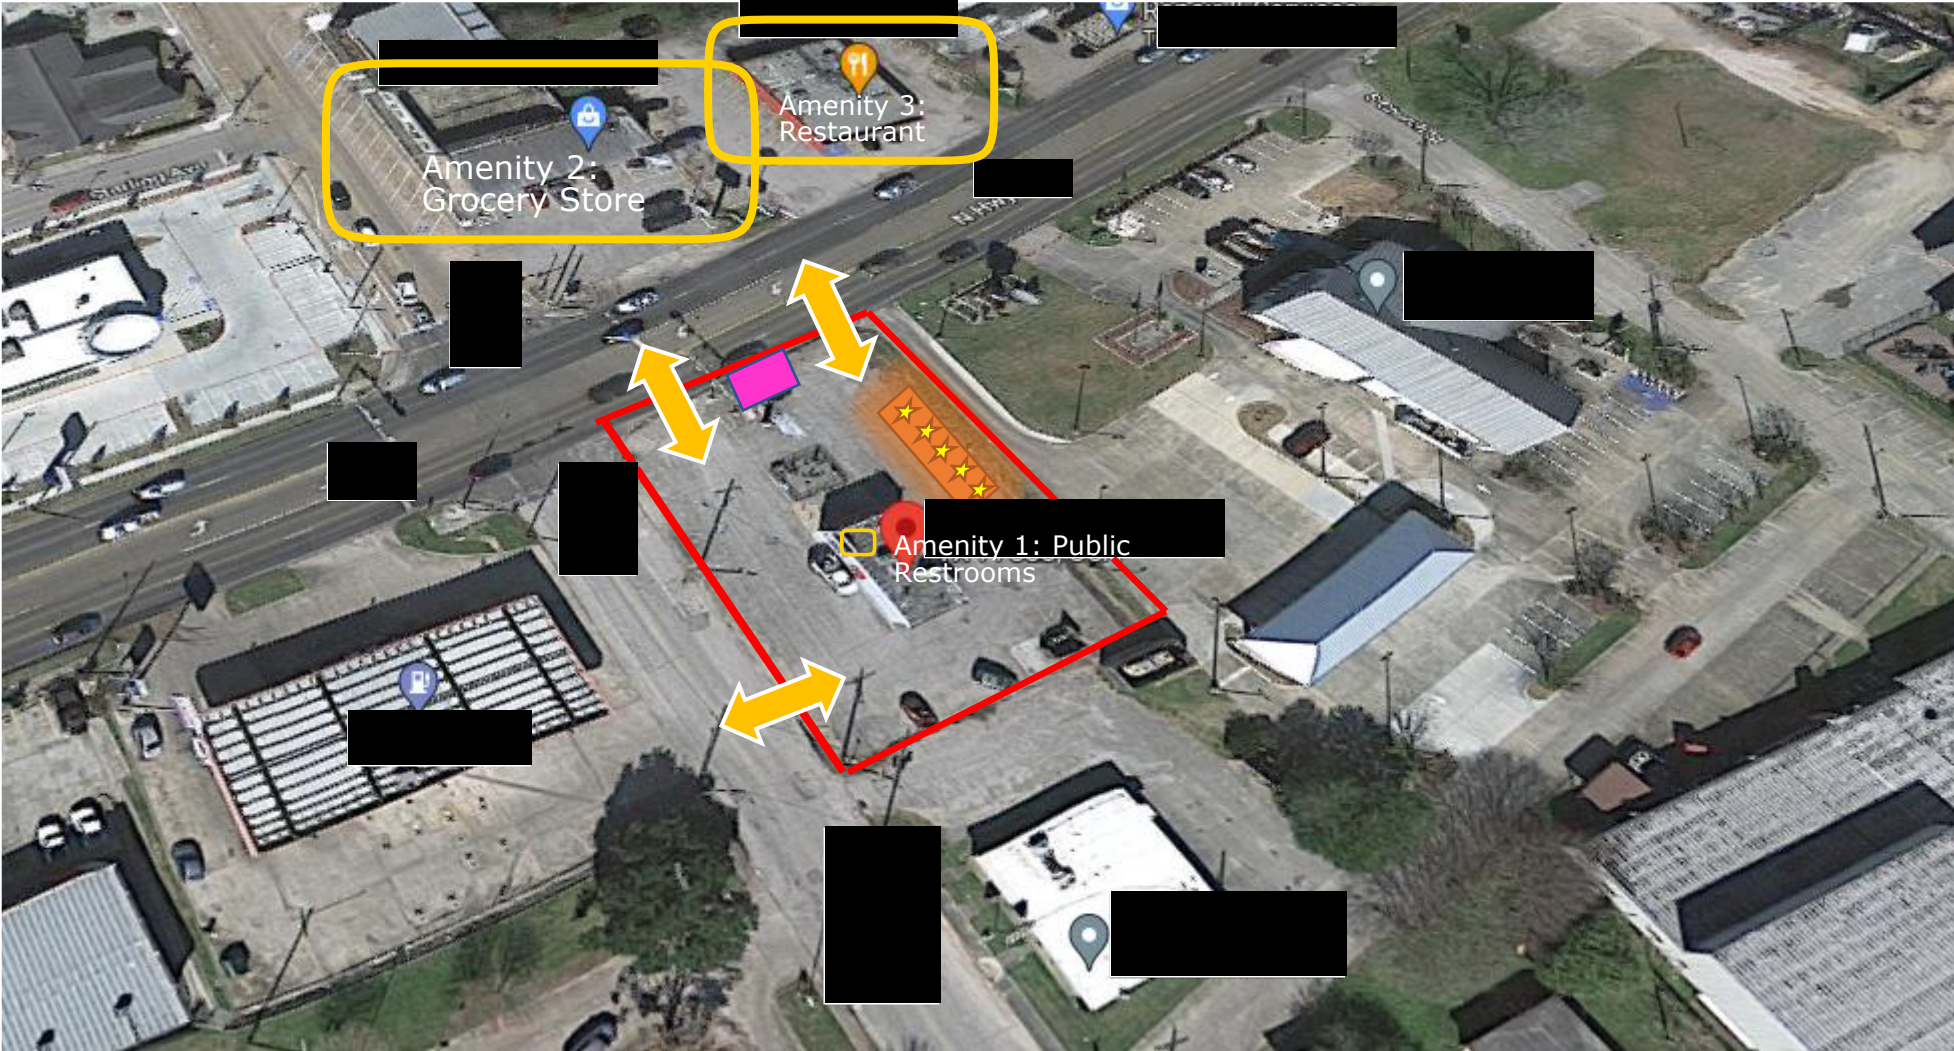

- LEGEND:**
-  Proposed EVSE Location
 -  L2 AC EVSE, Proposed Per Port is 9.5kW rated
 -  PUBLIC ACCESS POINTS Directions TO/FROM Site/Facility
 - Property Boundary
 -  EVSE Signage

CUSTOMER DETAILS

SITE LOCATION:
 [Redacted]

ISSUED FOR CONSTRUCTION

EST/CKED/APPRVD - DATE
 [Redacted]



TITLE: SITE PLAN & CHARGING STATION DESIGN

DOC: [Redacted]

SHEET 1 OF 4 □ SCALE: NFS

Isometric View; Charging Setup

- SHOWN HERE ARE 4 CHARGERS FOR REPRESENTATION ONLY
- PROPOSED SITE TO HAVE 5 CHARGERS AS PER APPLICATION

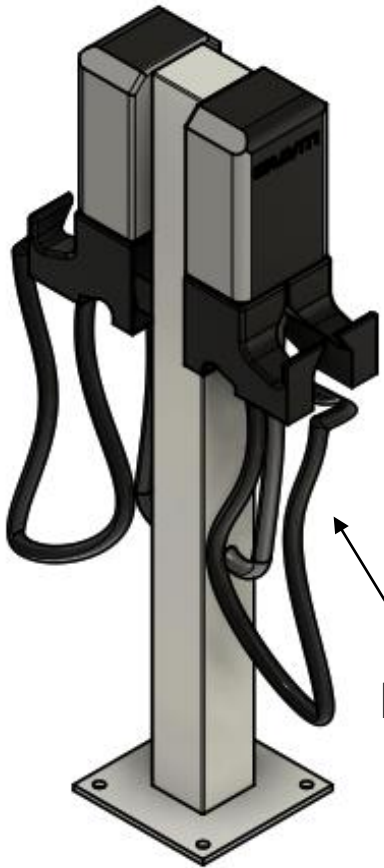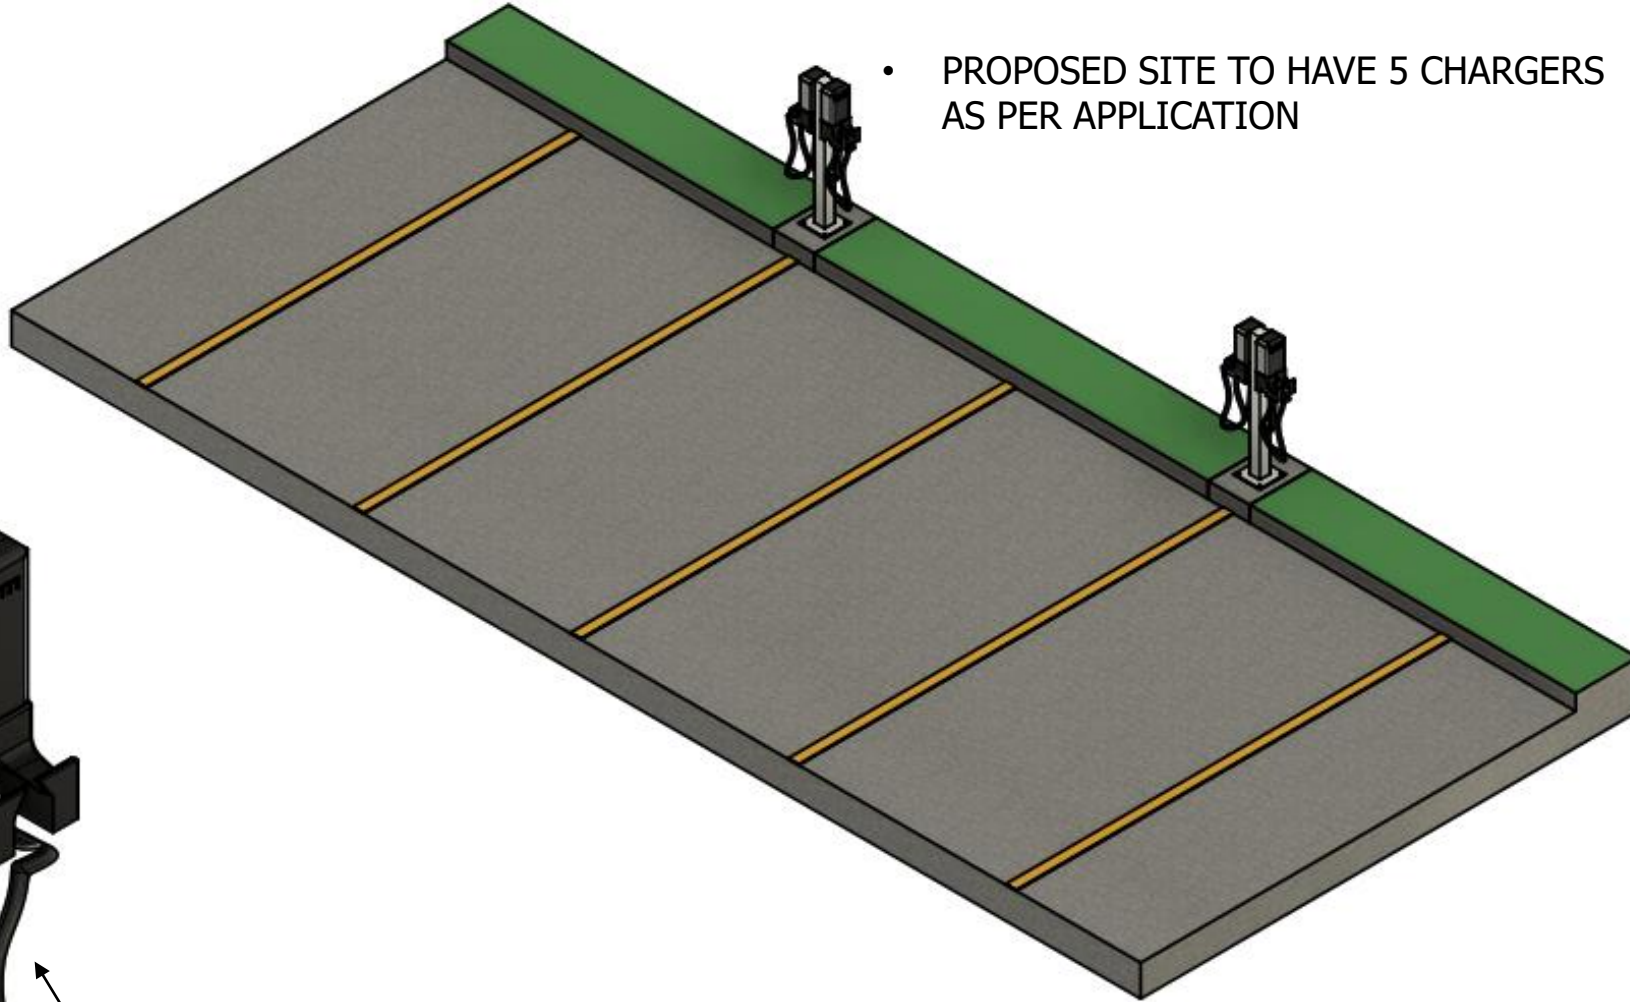

SHOWN HERE ARE TWO CHARGERS MOUNTED ON A SINGLE PEDESTAL

FACILITY SETUP SHOWING CHARGING STATIONS DESIGN

CUSTOMER DETAILS

SITE LOCATION:



ISSUED FOR CONSTRUCTION

EST/CKED/APPRVD - DATE



TITLE: SITE PLAN & CHARGING STATION DESIGN

DOC: [REDACTED]

SHEET 2 OF 4

SCALE: NFS