


Proposed Path of Treated Slag as a Result of Relocation of Slag Treat Operation

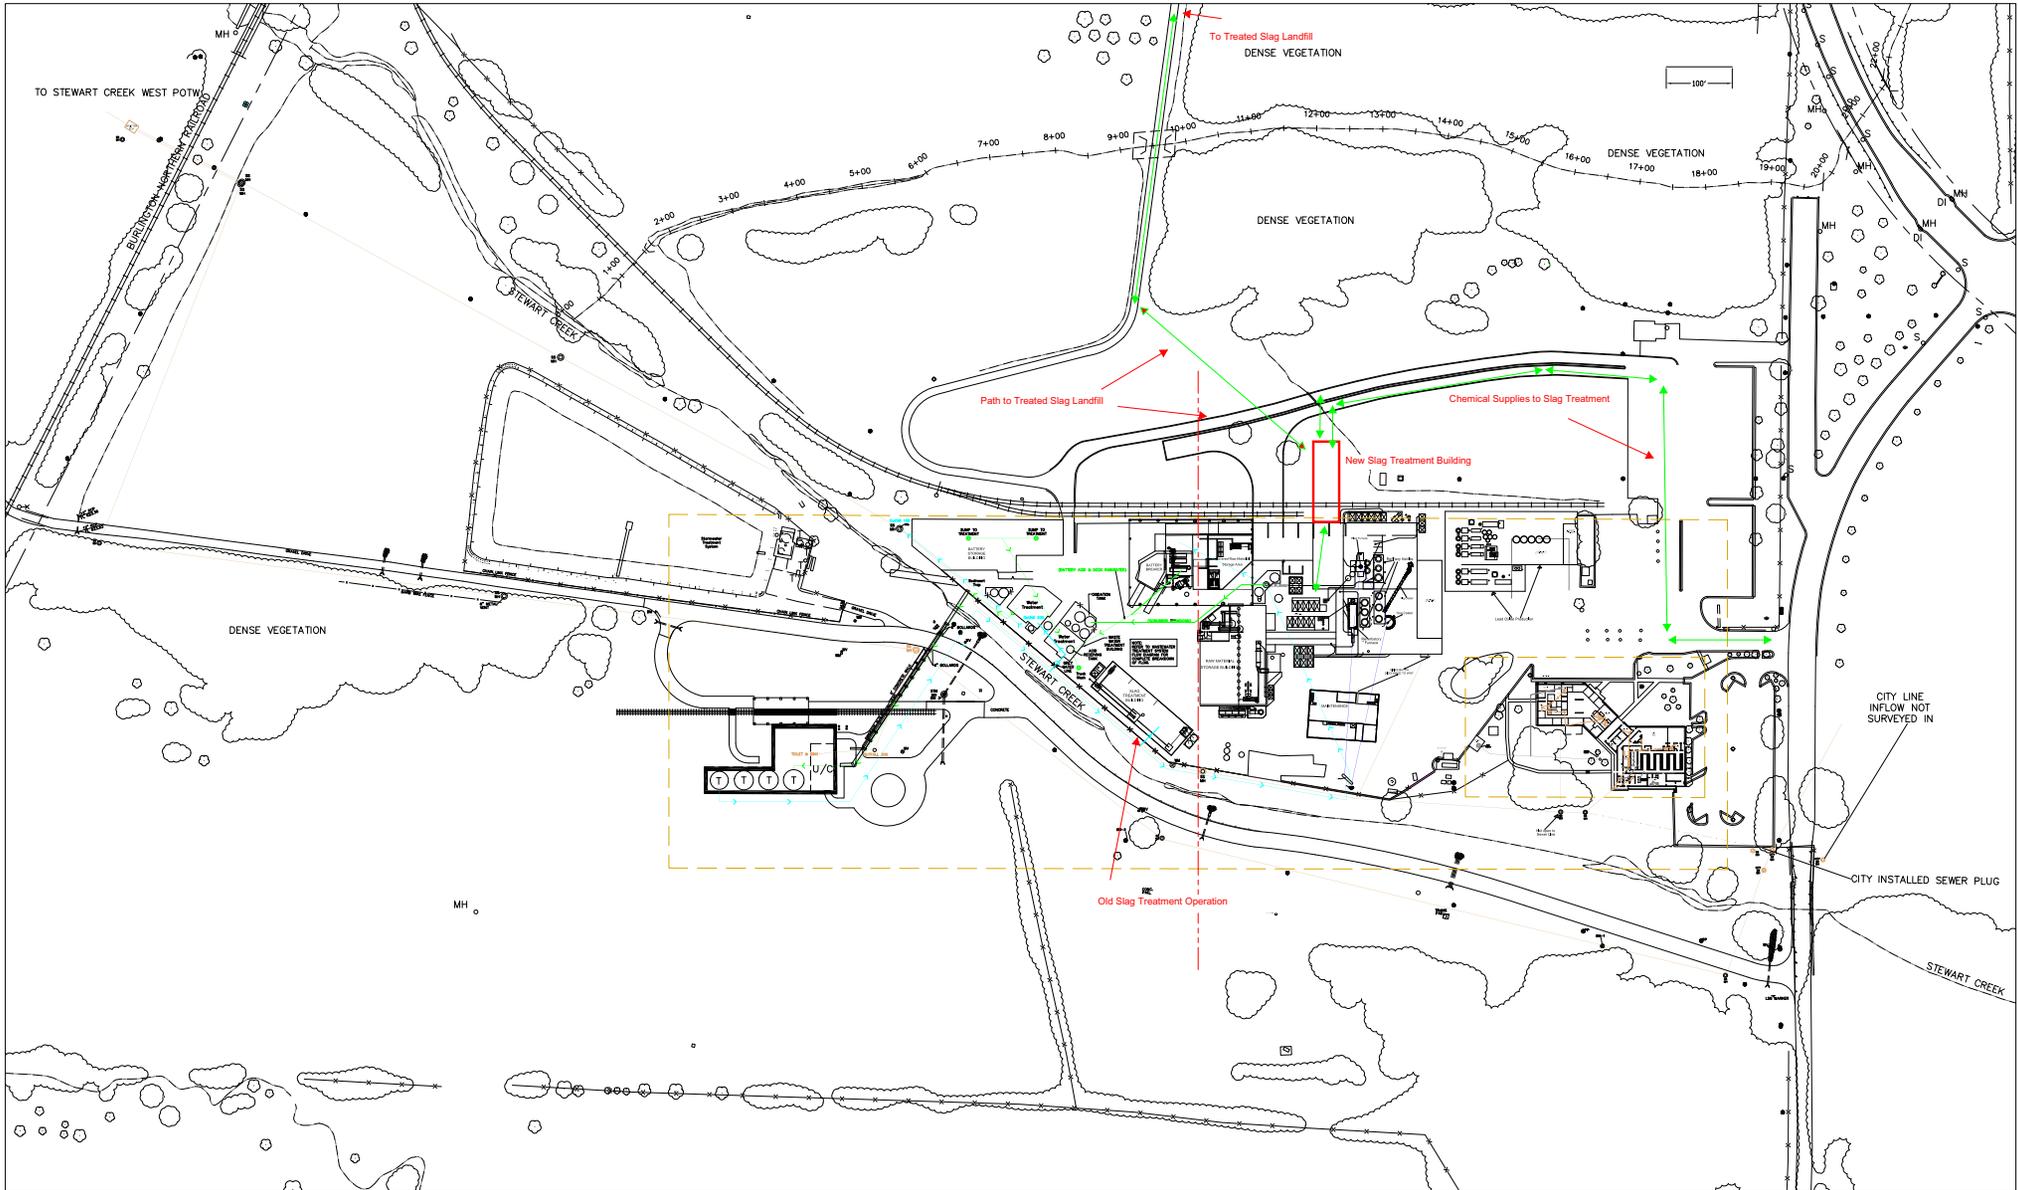

EXIDE TECHNOLOGIES
 7437 Shaw-Forte Street
 P.O. Box 250
 Pflugerville, Texas 78660

Legend
 Proposed Approximate Traffic Pattern

NOTES:
 THE LOCATION OF LATERAL LINES
 ARE APPROXIMATE BASED ON
 SURFACE OBSERVATIONS AND
 INTERVIEWS WITH EXIDE EMPLOYEES.