

Texas Commission on Environmental Quality

Title V New

Site Information (Regulated Entity)

What is the name of the permit area to be authorized?	MENTONE WEST GAS PLANT
Does the site have a physical address?	No
Because there is no physical address, describe how to locate this site:	FROM MENTONE, HEAD NORTH ON CO RD 300 FOR 6.3 MILES, TURN LEFT ONTO ACCESS ROAD FOR 4800 FT, SITE IS ON THE LEFT
City	MENTONE
State	TX
ZIP	79754
County	LOVING
Latitude (N) (##.#####)	31.783781
Longitude (W) (-###.#####)	-103.64504
Primary SIC Code	
Secondary SIC Code	
Primary NAICS Code	486210
Secondary NAICS Code	
Regulated Entity Site Information	
What is the Regulated Entity's Number (RN)?	RN111873873
What is the name of the Regulated Entity (RE)?	MENTONE WEST GAS PLANT
Does the RE site have a physical address?	No
Because there is no physical address, describe how to locate this site:	FROM MENTONE, HEAD NORTH ON CO RD 300 FOR 6.3 MILES, TURN LEFT ONTO ACCESS ROAD FOR 4800 FT, SITE IS ON THE LEFT
City	MENTONE
State	TX
ZIP	79754
County	LOVING
Latitude (N) (##.#####)	31.783781
Longitude (W) (-###.#####)	-103.64504
Facility NAICS Code	486210
What is the primary business of this entity?	GAS PROCESSING

Customer (Applicant) Information

How is this applicant associated with this site?	Owner Operator
What is the applicant's Customer Number (CN)?	CN603211277
Type of Customer	Corporation
Full legal name of the applicant:	
Legal Name	Enterprise Products Operating LLC
Texas SOS Filing Number	800838920
Federal Tax ID	260430677
State Franchise Tax ID	12604305396
State Sales Tax ID	
Local Tax ID	
DUNS Number	841528859
Number of Employees	501+
Independently Owned and Operated?	Yes

Responsible Official Contact

Person TCEQ should contact for questions about this application:	
Organization Name	Enterprise Products Operating LLC
Prefix	MR
First	Graham
Middle	W
Last	Bacon
Suffix	
Credentials	
Title	EVP & Chief Operating Officer
Enter new address or copy one from list:	
Mailing Address	
Address Type	Domestic
Mailing Address (include Suite or Bldg. here, if applicable)	PO BOX 4324
Routing (such as Mail Code, Dept., or Attn:)	
City	HOUSTON
State	TX
ZIP	77210
Phone (###-###-####)	7133816595

Extension

Alternate Phone (###-###-####)

Fax (###-###-####)

E-mail

environmental@eprod.com

Duly Authorized Representative Contact

Person TCEQ should contact for questions about this application

Same as another contact?

Organization Name

Enterprise Products Operating LLC

Prefix

MR

First

Bradley

Middle

J

Last

Cooley

Suffix

Credentials

Title

Senior Director

Enter new address or copy one from list

Mailing Address

Address Type

Domestic

Mailing Address (include Suite or Bldg. here, if applicable)

PO BOX 4324

Routing (such as Mail Code, Dept., or Attn:)

City

HOUSTON

State

TX

Zip

77210

Phone (###-###-####)

7133816595

Extension

Alternate Phone (###-###-####)

Fax (###-###-####)

E-mail

environmental@eprod.com

Technical Contact

Person TCEQ should contact for questions about this application:

Same as another contact?

Organization Name	Enterprise Products Operating LLC
Prefix	MR
First	Daniel
Middle	E
Last	Quesada
Suffix	
Credentials	
Title	Senior Environmental Engineer
Enter new address or copy one from list:	
Mailing Address	
Address Type	Domestic
Mailing Address (include Suite or Bldg. here, if applicable)	PO BOX 4324
Routing (such as Mail Code, Dept., or Attn:)	
City	HOUSTON
State	TX
ZIP	77210
Phone (###-###-####)	7133816770
Extension	
Alternate Phone (###-###-####)	
Fax (###-###-####)	
E-mail	DEQuesada@eprod.com

Title V General Information - New

1) Permit Latitude Coordinate:	31 Deg 47 Min 2 Sec
2) Permit Longitude Coordinate:	103 Deg 38 Min 42 Sec
3) Is this submittal a new application or an update to an existing application?	New Application
3.1. What type of Federal Operating Permit are you applying for?	SOP
3.2. Is this submittal an abbreviated or a full application?	Abbreviated
3.3. Is this application for a portable facility?	No
3.4. Is the site a non-major source subject to the Federal Operating Permit Program?	No
3.5. Are there any permits that should be voided upon issuance of this permit application through permit conversion?	No
3.6. Are there any permits that should be voided upon issuance of this permit application through permit consolidation?	No

- 4) Who will electronically sign this Title V application?
- 5) Does this application include Acid Rain Program or Cross-State Air Pollution Rule requirements?

Responsible Official
No

Title V Attachments New

Attach OP-1 (Site Information Summary)

Attach OP-ACPS (Application Compliance Plan and Schedule)

Attach OP-REQ1 (Application Area-Wide Applicability Determinations and General Information)

Attach OP-REQ2 (Negative Applicable Requirement Determinations)

Attach OP-REQ3 (Applicable Requirements Summary)

Attach OP-PBRSUP (Permits by Rule Supplemental Table)

Attach OP-SUM (Individual Unit Summary)

Attach OP-MON (Monitoring Requirements)

Attach OP-UA (Unit Attribute) Forms

Attach OP-CRO2 (Change of Responsible Official Information)

Attach OP-DEL (Delegation of Responsible Official)

Attach any other necessary information needed to complete the permit.

[File Properties]

File Name

Mentone
West Gas Plant Abbreviated Title V - SIGNED.pdf

Hash

707025C7E748E179997CDDDB863513288081F493011FF127031FA4BE5A4BF6D60

MIME-Type

application/pdf

An additional space to attach any other necessary information needed to complete the permit.

Expedite Title V

1) Per Texas Health and Safety Code, Section 382.05155, does the applicant want to expedite the processing of this application?

No

Certification

I certify that I am the Responsible Official for this application and that, based on information and belief formed after reasonable inquiry, the statements and information on this form are true, accurate, and complete.

- 1. I am Graham W Bacon, the owner of the STEERS account ER087673.
- 2. I have the authority to sign this data on behalf of the applicant named above.
- 3. I have personally examined the foregoing and am familiar with its content and the content of any attachments, and based upon my personal knowledge and/or inquiry of any individual responsible for information contained herein, that this information is true, accurate, and complete.
- 4. I further certify that I have not violated any term in my TCEQ STEERS participation agreement and that I have no reason to believe that the confidentiality or use of my password has been compromised at any time.
- 5. I understand that use of my password constitutes an electronic signature legally equivalent to my written signature.
- 6. I also understand that the attestations of fact contained herein pertain to the implementation, oversight and enforcement of a state and/or federal environmental program and must be true and complete to the best of my knowledge.
- 7. I am aware that criminal penalties may be imposed for statements or omissions that I know or have reason to believe are untrue or misleading.
- 8. I am knowingly and intentionally signing Title V New.
- 9. My signature indicates that I am in agreement with the information on this form, and authorize its submittal to the TCEQ.

OWNER OPERATOR Signature: Graham W Bacon OWNER OPERATOR

Account Number:	ER087673
Signature IP Address:	50.58.14.5
Signature Date:	2025-05-28
Signature Hash:	15D37C88563E325B04F087B846D0B11DDA52CF31926B093151C5BF771BB19929
Form Hash Code at time of Signature:	180D279A3F1FCC0C61FF5DBEA480195AF29BEA9D8805A23613C2C08F36B8F8EC

Submission

Reference Number:	The application reference number is 789495
Submitted by:	The application was submitted by ER087673/Graham W Bacon
Submitted Timestamp:	The application was submitted on 2025-05-28 at 13:07:32 CDT
Submitted From:	The application was submitted from IP address 50.58.14.5

Confirmation Number:

The confirmation number is 655690

Steers Version:

The STEERS version is 6.91

Additional Information

Application Creator: This account was created by Daniel M Bissonnette



ENTERPRISE PRODUCTS PARTNERS L.P.
ENTERPRISE PRODUCTS HOLDINGS LLC
(General Partner)

ENTERPRISE PRODUCTS OPERATING LLC

May 28, 2025

Submitted via ePermits in STEERS

Air Permits Initial Review Team (APIRT)
MC-161
Texas Commission on Environmental Quality (TCEQ)
P.O. Box 13087
Austin, Texas 78711-3087

Subject: Enterprise Products Operating LLC
Mentone West Gas Plant
Title V Site Operating Permit Abbreviated Application
CN603211277/RN111873873

To the Agency:

Enterprise Products Operating LLC (Enterprise) is constructing and will own and operate the Mentone West Gas Plant (the Facility) located in Loving County, Texas. The Facility will be authorized under the Texas Commission on Environmental Quality (TCEQ) Non-Rule Standard Permit for Oil and Gas Facilities. The new permit notification for this project was submitted on January 9, 2024, via the State of Texas Environmental Electronic Reporting System (STEERS).

Based on potential to emit calculations, the Facility will be classified as a major source of carbon monoxide (CO), nitrogen oxides (NOx), sulfur dioxide (SO₂) and volatile organic compound (VOC) emissions under the Title V operating permit rules. Enterprise intends to begin operation of the Plant on or after June 1, 2025. Therefore, enclosed is an abbreviated operating permit application as required by §122.130(b)(1).

If you have any questions regarding this submittal or require additional information, please feel free to contact me at (713) 381-6770 or by e-mail at DEQuesada@eprod.com or Daniel Bissonnette at (713) 381-3669.

Sincerely,

Enterprise Products Operating LLC

A handwritten signature in cursive script that reads "Daniel Quesada".

Daniel Quesada
Senior Engineer, Environmental

A handwritten signature in cursive script that reads "Daniel Bissonnette".

Daniel Bissonnette
Supervisor, Environmental

TABLE OF CONTENTS

<u>Section</u>	<u>Page</u>
LIST OF FIGURES	ii
1.0 INTRODUCTION.....	1-1
2.0 TCEQ ABBREVIATED TITLE V SOP PERMIT APPLICATION FORMS	2-1
3.0 FACILITY LOCATION AND DESCRIPTION	3-1

LIST OF FIGURES

Figure

3-1	Facility Plot Plan	3-4
-----	--------------------	-----

**TCEQ TITLE V SITE OPERATING PERMIT ABBREVIATED APPLICATION
ENTERPRISE PRODUCTS OPERATING LLC
MENTONE WEST GAS PLANT
LOVING COUNTY, TEXAS
MAY 2025**

1.0 INTRODUCTION

Enterprise Products Operating LLC (Enterprise) owns and operates the Mentone West Gas Plant in Loving County, Texas (Facility).

The Facility will be authorized under the Texas Commission on Environmental Quality (TCEQ) Non-Rule Standard Permit for Oil and Gas Facilities. The new permit notification for this project was submitted on January 9, 2024, via the State of Texas Environmental Electronic Reporting System (STEERS).

Based on potential to emit calculations, the Facility will be classified as a major source of carbon monoxide (CO), nitrogen oxides (NO_x), sulfur dioxide (SO₂) and volatile organic compound (VOC) emissions under the Title V operating permit rules. Enterprise intends to begin operation of the Plant on or after June 1, 2025. Therefore, enclosed is an abbreviated operating permit application as required by §122.130(b)(1).

2.0 TCEQ ABBREVIATED TITLE V SOP PERMIT APPLICATION FORMS

The following TCEQ permit application forms are included in this section:

- OP-1
- OP-CRO1
- OP-DEL

**Federal Operating Permit Program
Site Information Summary
Form OP-1 (Page 1)
Texas Commission on Environmental Quality**

Please print or type all information. Direct any questions regarding this application form to the Air Permits Division at (512) 239-1250 or to the Texas Commission on Environmental Quality, Office of Air, Air Permits Division (MC 163), P.O. Box 13087, Austin, Texas 78711-3087.

I. Company Identifying Information
A. Company Name: ENTERPRISE PRODUCTS OPERATING LLC
B. Customer Reference Number (CN): CN CN603211277
C. Submittal Date (mm/dd/yyyy): 05/30/2025
II. Site Information
A. Site Name: MENTONE WEST GAS PLANT
B. Regulated Entity Reference Number (RN): RN RN111873873
C. Indicate affected state(s) required to review permit application: <i>(Check the appropriate box[es].)</i>
<input type="checkbox"/> AR <input type="checkbox"/> CO <input type="checkbox"/> KS <input type="checkbox"/> LA <input type="checkbox"/> NM <input type="checkbox"/> OK <input checked="" type="checkbox"/> N/A
D. Indicate all pollutants for which the site is a major source based on the site's potential to emit: <i>(Check the appropriate box[es].)</i>
<input checked="" type="checkbox"/> VOC <input checked="" type="checkbox"/> NO _x <input checked="" type="checkbox"/> SO ₂ <input type="checkbox"/> PM ₁₀ <input checked="" type="checkbox"/> CO <input type="checkbox"/> Pb <input type="checkbox"/> HAPS
Other:
E. Is the site a non-major source subject to the Federal Operating Permit Program? <input type="checkbox"/> YES <input checked="" type="checkbox"/> NO
F. Is the site within a local program area jurisdiction? <input type="checkbox"/> YES <input checked="" type="checkbox"/> NO
G. Will emissions averaging be used to comply with any Subpart of 40 CFR Part 63? <input type="checkbox"/> YES <input checked="" type="checkbox"/> NO
H. Indicate the 40 CFR Part 63 Subpart(s) that will use emissions averaging:
III. Permit Type
A. Type of Permit Requested: <i>(Select only one response)</i>
<input checked="" type="checkbox"/> Site Operating Permit (SOP) <input type="checkbox"/> Temporary Operating Permit (TOP) <input type="checkbox"/> General Operating Permit (GOP)

**Federal Operating Permit Program
Site Information Summary
Form OP-1 (Page 2)
Texas Commission on Environmental Quality**

IV. Initial Application Information <i>(Complete for Initial Issuance Applications Only.)</i>	
A. Is this submittal an abbreviated or a full application?	<input checked="" type="checkbox"/> Abbreviated <input type="checkbox"/> Full
B. If this is a full application, is the submittal a follow-up to an abbreviated application?	<input type="checkbox"/> YES <input type="checkbox"/> NO
C. If this is an abbreviated application, is this an early submittal for a combined SOP and Acid Rain permit?	<input type="checkbox"/> YES <input checked="" type="checkbox"/> NO
D. Has an electronic copy of this application been submitted (or is being submitted) to EPA? (Refer to the form instructions for additional information.)	<input checked="" type="checkbox"/> YES <input type="checkbox"/> NO
V. Confidential Information	
A. Is confidential information submitted in conjunction with this application?	<input type="checkbox"/> YES <input checked="" type="checkbox"/> NO
VI. Responsible Official (RO) Identifying Information	
RO Name Prefix: (<input checked="" type="checkbox"/> Mr. <input type="checkbox"/> Mrs. <input type="checkbox"/> Ms. <input type="checkbox"/> Dr.)	
RO Full Name: Graham W. Bacon	
RO Title: Executive VP and Chief Operating Officer	
Employer Name: Enterprise Products Operating LLC	
Mailing Address: P.O. Box 4324	
City: Houston	
State: Texas	
ZIP Code: 77210	
Territory:	
Country:	
Foreign Postal Code:	
Internal Mail Code:	
Telephone No.: (713) 381-6595	
Fax No.:	
Email: ENVIRONMENTAL@eprod.com	

**Federal Operating Permit Program
Site Information Summary
Form OP-1 (Page 3)
Texas Commission on Environmental Quality**

VII. Technical Contact Identifying Information <i>(Complete if different from RO.)</i>
Technical Contact Name Prefix: (<input checked="" type="checkbox"/> Mr. <input type="checkbox"/> Mrs. <input type="checkbox"/> Ms. <input type="checkbox"/> Dr.)
Technical Contact Full Name: Daniel Quesada
Technical Contact Title: Senior Engineer, Environmental
Employer Name: Enterprise Products Operating LLC
Mailing Address: P.O. Box 4324
City: Houston
State: Texas
ZIP Code: 77210
Territory:
Country:
Foreign Postal Code:
Internal Mail Code:
Telephone No.: (713) 381-6770
Fax No.:
Email: DEQuesada@eprod.com
VIII. Reference Only Requirements <i>(For reference only.)</i>
A. State Senator: Kevin Sparks
B. State Representative: Brooks Landgraf
C. Has the applicant paid emissions fees for the most recent agency fiscal year (Sept. 1 - August 31)? <input type="checkbox"/> YES <input type="checkbox"/> NO <input checked="" type="checkbox"/> N/A
D. Is the site subject to bilingual notice requirements pursuant to 30 TAC § 122.322? <input type="checkbox"/> YES <input checked="" type="checkbox"/> NO
E. Indicate the alternate language(s) in which public notice is required:

**Federal Operating Permit Program
Site Information Summary
Form OP-1 (Page 4)
Texas Commission on Environmental Quality**

IX. Off-Site Permit Request <i>(Optional for applicants requesting to hold the FOP and records at an off-site location.)</i>
A. Office/Facility Name: Enterprise Products Operating LLC
B. Physical Address: 1100 Louisiana Street
City: Houston
State: TX
ZIP Code: 77002
Territory:
Country:
Foreign Postal Code:
C. Physical Location:
D. Contact Name Prefix: (<input type="checkbox"/> Mr. <input type="checkbox"/> Mrs. <input checked="" type="checkbox"/> Ms. <input type="checkbox"/> Dr.)
Contact Full Name: Brenda Mendez
E. Telephone No.: (713) 381-6595
X. Application Area Information
A. Area Name: Mentone West Gas Plant
B. Physical Address:
City:
State:
ZIP Code:
C. Physical Location: FROM MENTONE, HEAD NORTH ON CO RD 300 FOR 6.3 MILES, TURN LEFT ONTO ACCESS ROAD FOR 4800 FT, SITE IS ON THE LEFT
D. Nearest City: Mentone
E. State: Texas
F. ZIP Code: 79754

**Federal Operating Permit Program
Site Information Summary
Form OP-1 (Page 5)
Texas Commission on Environmental Quality**

X. Application Area Information (continued)
G. Latitude (nearest second): 31.783781
H. Longitude (nearest second): -103.64504
I. Are there any emission units that were not in compliance with the applicable requirements identified in the application at the time of application submittal? <input type="checkbox"/> YES <input checked="" type="checkbox"/> NO
J. Indicate the estimated number of emission units in the application area: 26
K. Are there any emission units in the application area subject to the Acid Rain Program? <input type="checkbox"/> YES <input checked="" type="checkbox"/> NO
XI. Public Notice (Complete this section for SOP Applications and Acid Rain Permit Applications only.)
A. Name of a public place to view application and draft permit: Loving County Court House
B. Physical Address: 100 Bell St
City: Mentone
ZIP Code: 79754
C. Contact Person (Someone who will answer questions from the public during the public notice period):
Contact Name Prefix: (<input checked="" type="checkbox"/> Mr. <input type="checkbox"/> Mrs. <input type="checkbox"/> Ms. <input type="checkbox"/> Dr.):
Contact Person Full Name: Daniel Quesada
Contact Mailing Address: PO Box 4324
City: Houston
State: TX
ZIP Code: 77210
Territory:
Country:
Foreign Postal Code:
Internal Mail Code:
Telephone No.: 713-381-6770

**Federal Operating Permit Program
Site Information Summary
Form OP-1 (Page 6)
Texas Commission on Environmental Quality**

XII. Delinquent Fees and Penalties
Notice: This form will not be processed until all delinquent fees and/or penalties owed to the TCEQ or the Office of Attorney General on behalf of the TCEQ are paid in accordance with the "Delinquent Fee and Penalty Protocol."
Complete Sections XIII and XIV for Acid Rain Permit and CSAPR applications only. Please include a copy of the Certificate of Representation submitted to EPA.
XIII. Designated Representative (DR) Identifying Information
DR Name Prefix: (<input type="checkbox"/> Mr. <input type="checkbox"/> Mrs. <input type="checkbox"/> Ms. <input type="checkbox"/> Dr.)
DR Full Name:
DR Title:
Employer Name:
Mailing Address:
City:
State:
ZIP Code:
Territory:
Country:
Foreign Postal Code:
Internal Mail Code:
Telephone No.:
Fax No.:
Email:

**Federal Operating Permit Program
Site Information Summary
Form OP-1 (Page 7)
Texas Commission on Environmental Quality**

Complete Sections XIII and XIV for Acid Rain Permit and CSAPR applications only. Please include a copy of the Certificate of Representation submitted to EPA.

XIV. Alternate Designated Representative (ADR) Identifying Information

ADR Name Prefix: (☐ Mr. ☐ Mrs. ☐ Ms. ☐ Dr.)

ADR Full Name:

ADR Title:

Employer Name:

Mailing Address:

City:

State:

ZIP Code:

Territory:

Country:

Foreign Postal Code:

Internal Mail Code:

Telephone No.:

Fax No.:

Email:

Form OP-CRO1
Certification by Responsible Official
Federal Operating Permit Program
Texas Commission on Environmental Quality

All initial issuance, revision, renewal, and reopening permit application submittals requiring certification must be addressed using this form. Updates to site operating permit (SOP) and temporary operating permit (TOP) applications, other than public notice verification materials, must be certified prior to authorization of public notice or start of public announcement. Updates to general operating permit (GOP) applications must be certified prior to receiving an authorization to operate under a GOP.

I. Identifying Information
RN: RN111873873
CN: CN603211277
Account No.: TBD
Permit No.: TBD
Project No.: TBD
Area Name: Mentone West Gas Plant
Company Name: Enterprise Products Operating LLC
II. Certification Type <i>(Please mark appropriate box)</i>
<input checked="" type="checkbox"/> Responsible Official Representative <input type="checkbox"/> Duly Authorized Representative
III. Submittal Type <i>(Please mark appropriate box) (Only one response can be accepted per form)</i>
<input checked="" type="checkbox"/> SOP/TOP Initial Permit Application <input type="checkbox"/> Permit Revision, Renewal, or Reopening
<input type="checkbox"/> GOP Initial Permit Application <input type="checkbox"/> Update to Permit Application
<input type="checkbox"/> Other:

Form OP-CRO1
Certification by Responsible Official
Federal Operating Permit Program
Texas Commission on Environmental Quality

IV. Certification of Truth

This certification does not extend to information which is designated by TCEQ as information for reference only.

I, Graham W. Bacon certify that I am the Responsible Official (RO)
(Certifier Name printed or typed) (RO or DAR)

and that, based on information and belief formed after reasonable inquiry, the statements and information dated during the time period or on the specific date(s) below, are true, accurate, and complete:

Note: Enter Either a Time Period or Specific Date(s) for each certification. This section must be completed. The certification is not valid without documentation date(s).

Time Period: From _____ to _____
(Start Date) (End Date)

Specific Dates: 5/28/2025 _____
(Date 1) (Date 2) (Date 3) (Date 4)

(Date 5) (Date 6)

Signature:  Signature Date: 5/28/2025

Title: Executive VP and Chief Operating Officer

Form OP-DEL
Delegation of Responsible Official Information
Federal Operating Permit Program
Texas Commission on Environmental Quality

I. Identifying Information
Account Number: TBD
Regulated Entity Number: RN RN111873873
Customer Reference Number: CN CN603211277
Permit Number: TBD
Area Name: Mentone West Gas Plant
Company Name: Enterprise Products Operating LLC
II. Duly Authorized Representative Information
Action Type: <input checked="" type="checkbox"/> New DAR Identification <input type="checkbox"/> Administrative Information Change
Conventional Title: <input checked="" type="checkbox"/> Mr. <input type="checkbox"/> Mrs. <input type="checkbox"/> Ms. <input type="checkbox"/> Dr.
Name (Driver License/STEERS): Bradley J. Cooley
Title: Senior Director
Delegation Effective Date: 5/30/2025
Telephone Number: 713-381-6595
Fax Number:
Company Name: Enterprise Products Operating LLC
Mailing Address: PO Box 4324
City: Houston
State: Texas
ZIP Code: 77210
Email Address: environmental@eprod.com

Form OP-DEL
Delegation of Responsible Official Information
Federal Operating Permit Program
Texas Commission on Environmental Quality

III. Certification of Truth, Accuracy, and Completeness

I, Graham W. Bacon

(Name printed or typed: RO for New DAR Identification; RO or DAR for Administrative Information Change)

Certify that, based on information and belief formed after reasonable inquiry, the statements, and information stated above are true, accurate, and complete. *(RO signature required for New DAR Identification only; DAR signature required for any Action Type)*

Responsible Official Signature: 

Date: 5/28/2025

Duly Authorized Representative Signature: _____

(Name(s) printed or typed)

Date: 5/28/2025

IV. Removal of Duly Authorized Representative(s)

The following should be removed as Duly Authorized Representative(s):

(Name(s) printed or typed)

Effective Date: _____

Responsible Official Signature: _____

Date: _____

Form OP-DEL
Delegation of Responsible Official Information
Federal Operating Permit Program
Texas Commission on Environmental Quality

I. Identifying Information
Account Number: TBD
Regulated Entity Number: RN RN111873873
Customer Reference Number: CN CN603211277
Permit Number: TBD
Area Name: Mentone West Gas Plant
Company Name: Enterprise Products Operating LLC
II. Duly Authorized Representative Information
Action Type: <input checked="" type="checkbox"/> New DAR Identification <input type="checkbox"/> Administrative Information Change
Conventional Title: <input checked="" type="checkbox"/> Mr. <input type="checkbox"/> Mrs. <input type="checkbox"/> Ms. <input type="checkbox"/> Dr.
Name (Driver License/STEERS): Jon E. Fields
Title: Director, Field Environmental
Delegation Effective Date: 5/30/2025
Telephone Number: 713-381-6595
Fax Number:
Company Name: Enterprise Products Operating LLC
Mailing Address: PO Box 4324
City: Houston
State: Texas
ZIP Code: 77210
Email Address: environmental@eprod.com

III. Certification of Truth, Accuracy, and Completeness

(Name printed or typed: RO for New DAR Identification; RO or DAR for Administrative Information Change)

Responsible Official Signature:

Date: 5/28/2025

Duly Authorized Representative Signature:

(Name(s) printed or typed)

Date: 5/28/2025

IV. Removal of Duly Authorized Representative(s)

The following should be removed as Duly Authorized Representative(s):

(Name(s) printed or typed)

Effective Date: _____

Responsible Official Signature: _____

Date: _____

3.0 FACILITY LOCATION AND DESCRIPTION

Enterprise owns and operates the Mentone West Gas Plant (Facility) located in Loving County, Texas. The Facility is located approximately 6 miles north of Mentone, Texas. A Facility Plot Plan is provided in Figure 3-1.

The latitude-longitude and Universal Transverse Mercator (UTM) coordinates of the Facility are:

Latitude: 31.783781

Longitude: -103.64504

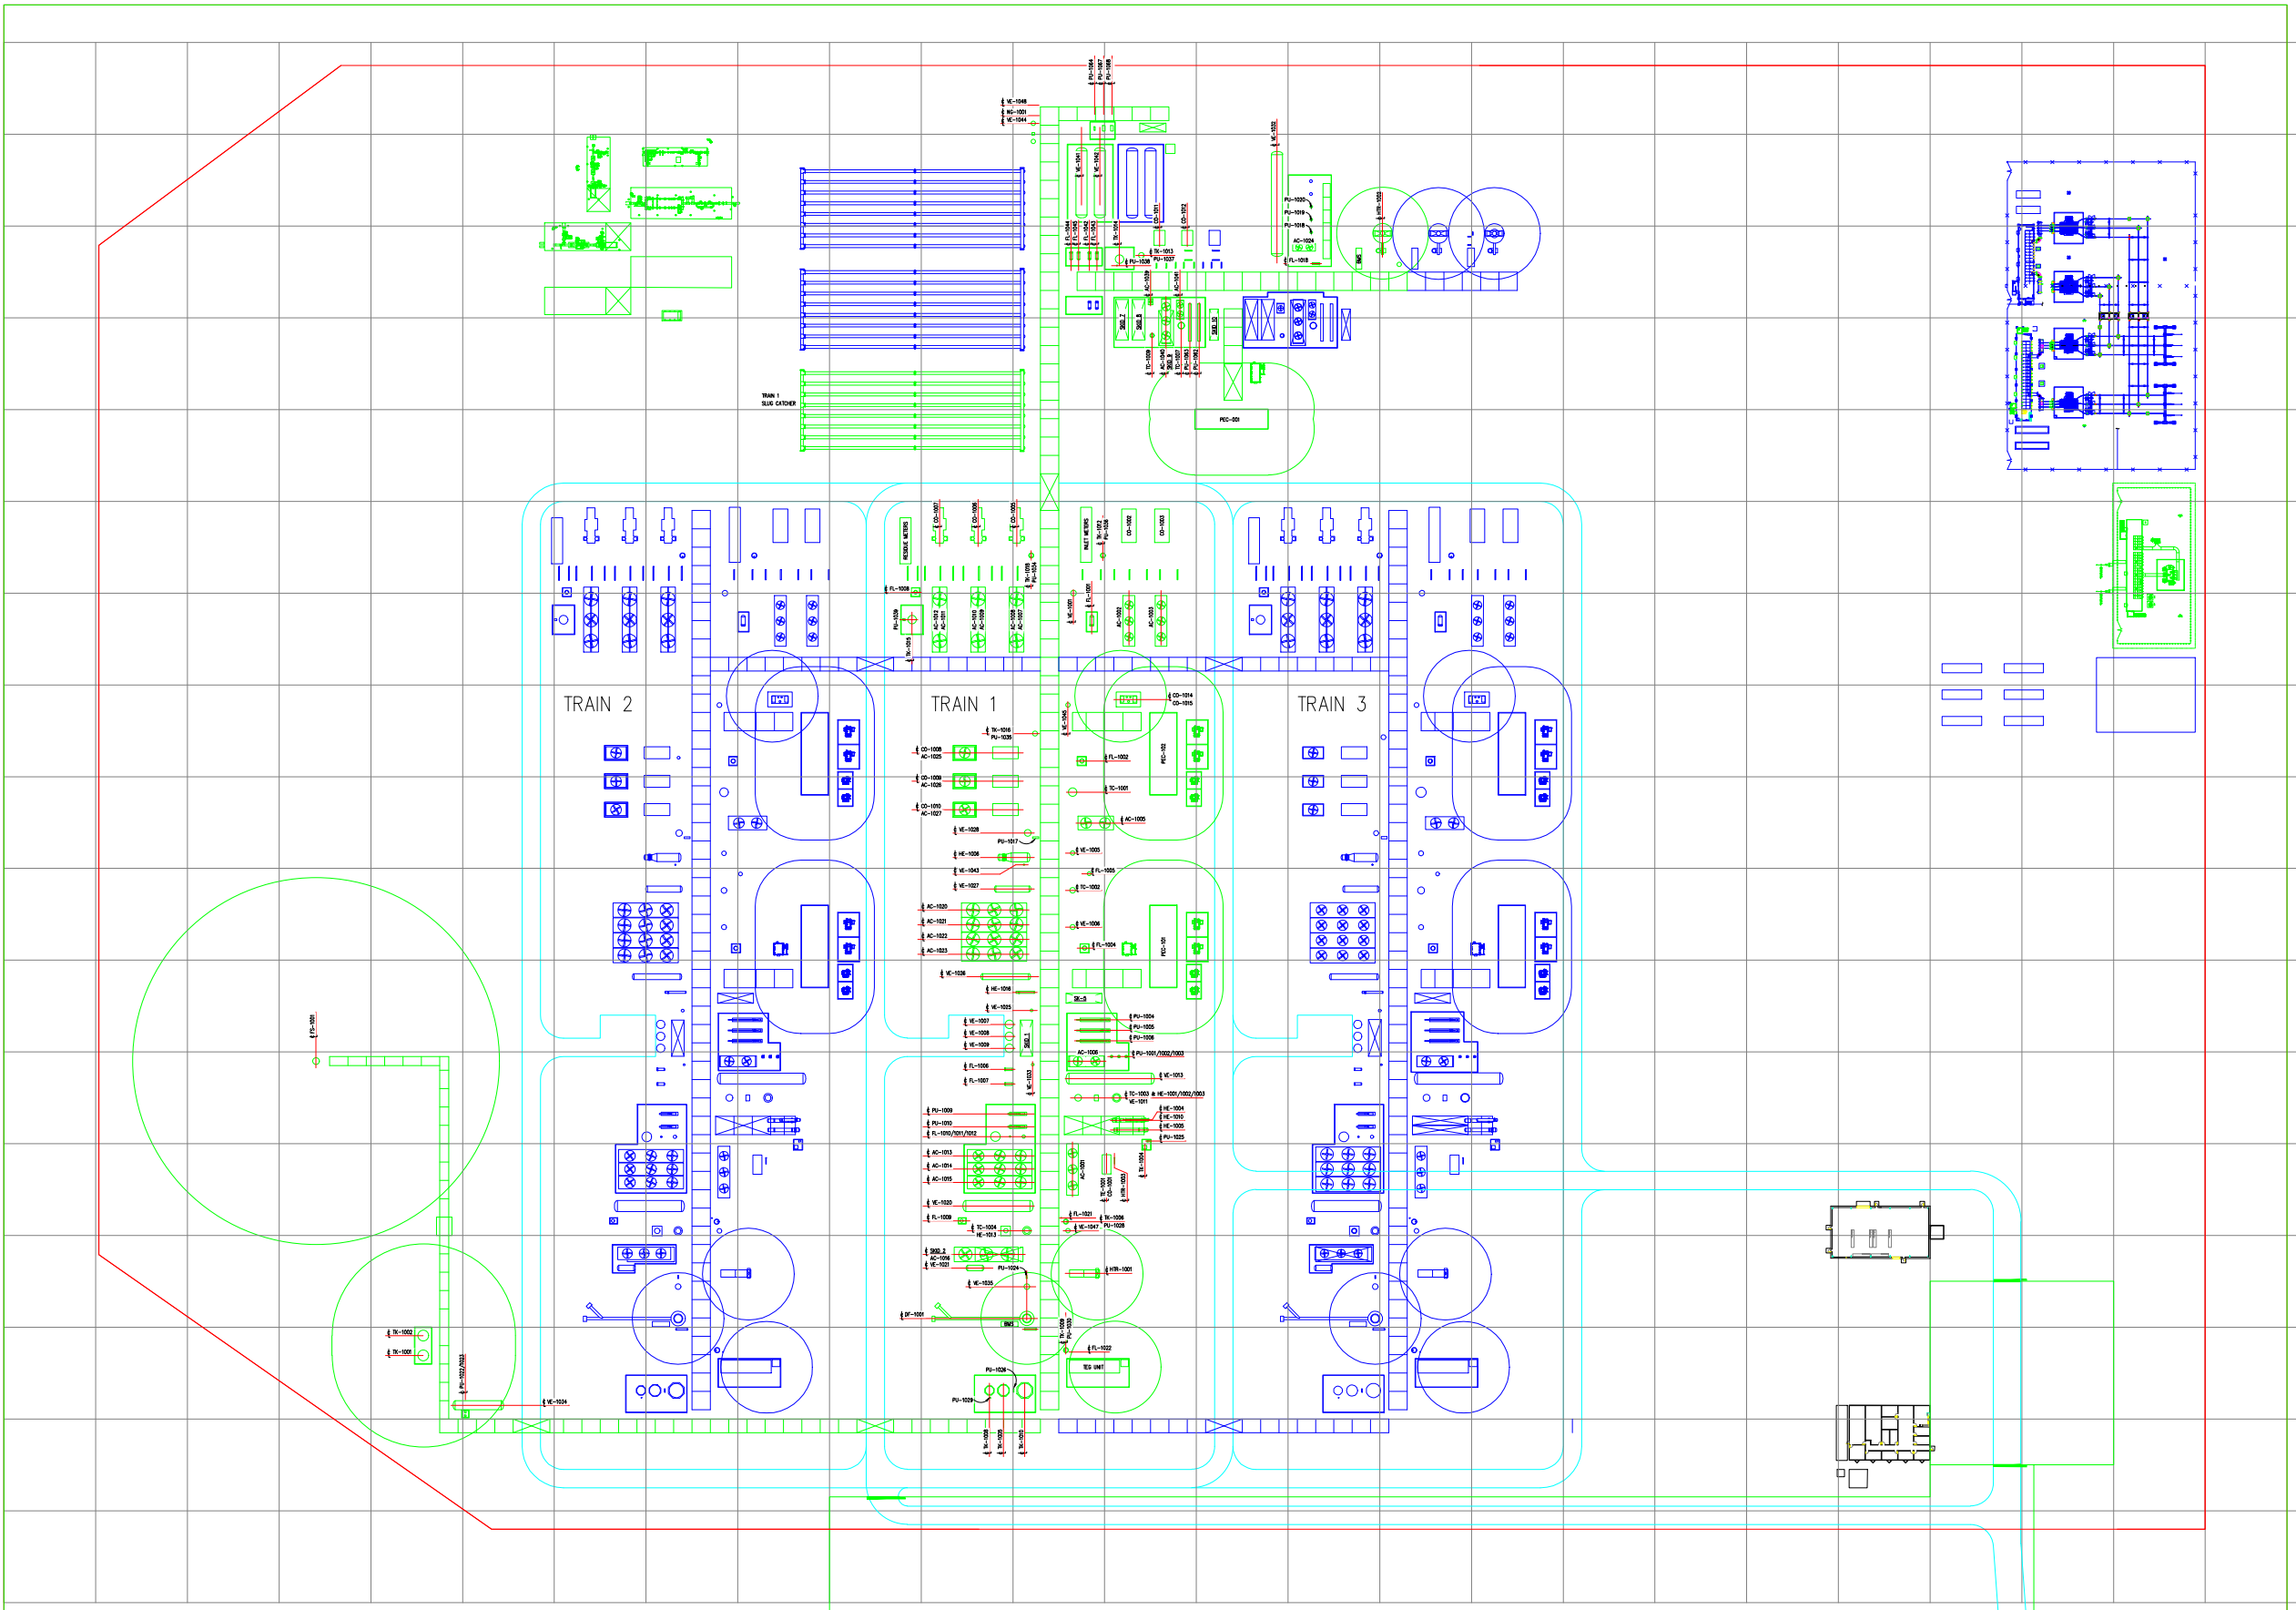
UTM Coordinates: NAD 83, Zone 13R

628,288 m Easting



3,517,269 m Northing

The Mentone West Gas Plant is a natural gas processing plant that consists of two processing trains that remove carbon dioxide (CO₂) and hydrogen sulfide (H₂S) from inlet gas through amine treatment, removes water content using a TEG dehydration unit followed by molecular sieve dehydrator beds, and separates natural gas liquids (NGLs) from the natural gas through a cryogenic process. The resulting Y-grade NGLs will be sent downstream via pipeline for further processing while the natural gas is compressed for sale or downstream use.

The facility also includes on-site power generation, to be used temporarily until utility power is reliably available.



REFERENCE DRAWINGS	
NUMBER	TITLE

 OPTIMIZED PROCESS DESIGNS ENGINEERS AND CONSTRUCTORS KATY, TEXAS					PLOT PLAN TRAIN 1 MENTONE WEST LOVING COUNTY, TEXAS				
PH. 281-371-7500		OPD JOB #23039			DRAWING SCALE NTS			ENTERPRISE APPROVED	*
NO.	REVISION	DRAWN	CHECKED	APPRVD	DATE	DRAWN BY	NT	01/23/24	DATE
A	ISSUED FOR REVIEW - OPD JOB #23039	NT	JFJ	MJ	03/13/24	CHECKED BY	JFJ		ENTERPRISE PROJECT #
						APPROVED BY	MJ		AFE-A67215
						DOCUMENT CONTROL #			DRAWING NUMBER
									18794-EQPL-1000

PLOT PLAN TRAIN 1 MENTONE WEST LOVING COUNTY, TEXAS		DRAWING SCALE NTS		ENTERPRISE APPROVED DATE	
DRAWN BY NT		CHECKED BY JFJ		APPROVED BY MJ	
DATE 01/23/24		ENTERPRISE PROJECT # AFE-A67215		DRAWING NUMBER 18794-EQPL-1000	

